


Akin & Associates

JOB NO.: 0906	
DRAWN: AJ	
CHECKED: ASA	
DATE: 03/10/10	
REVISIONS:	
DATE	REMARK

 NEW FT. WHITE BRANCH LIBRARY
FT. WHITE, FLORIDA

 CLIENT:
COLUMBIA COUNTY
BOARD OF
COUNTY
COMMISSIONERS

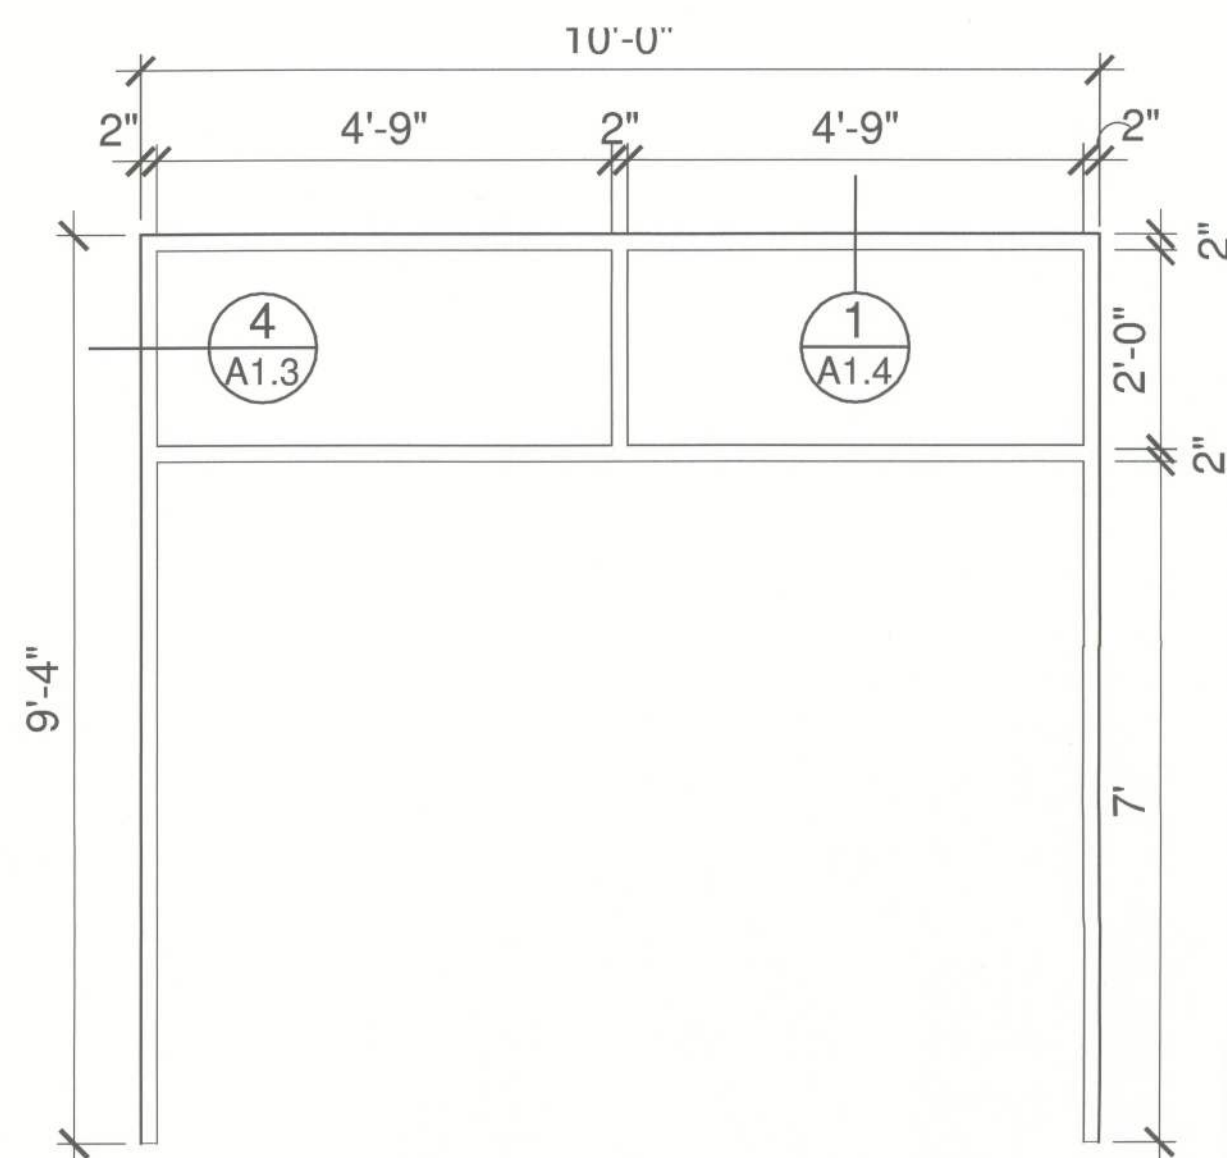
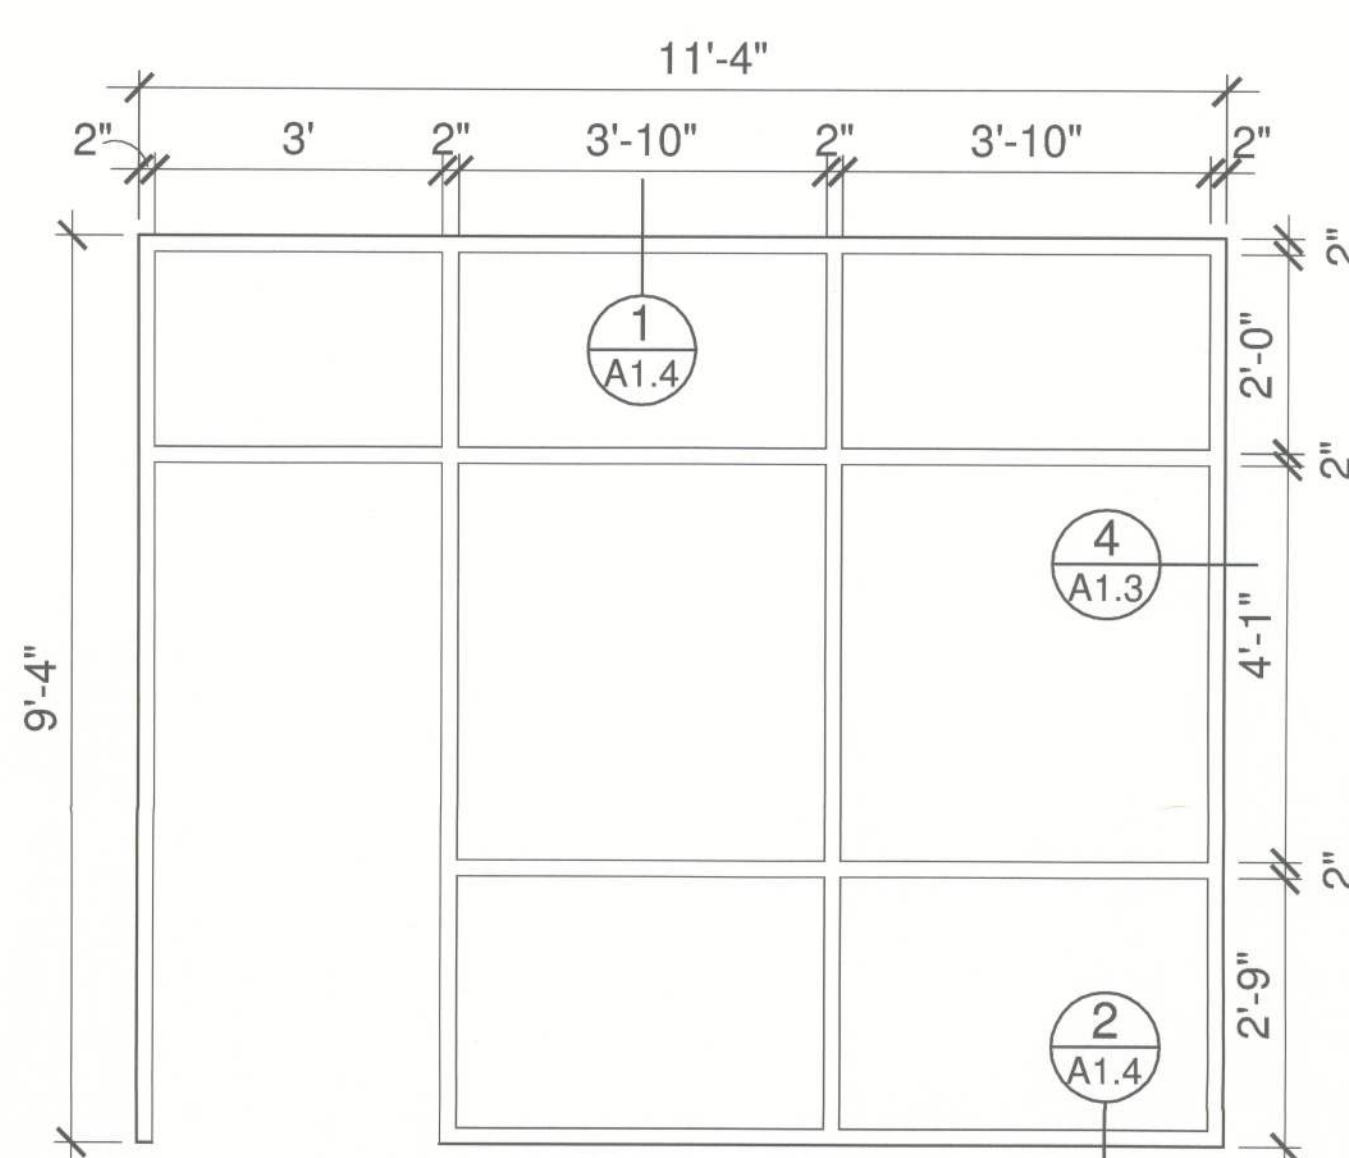
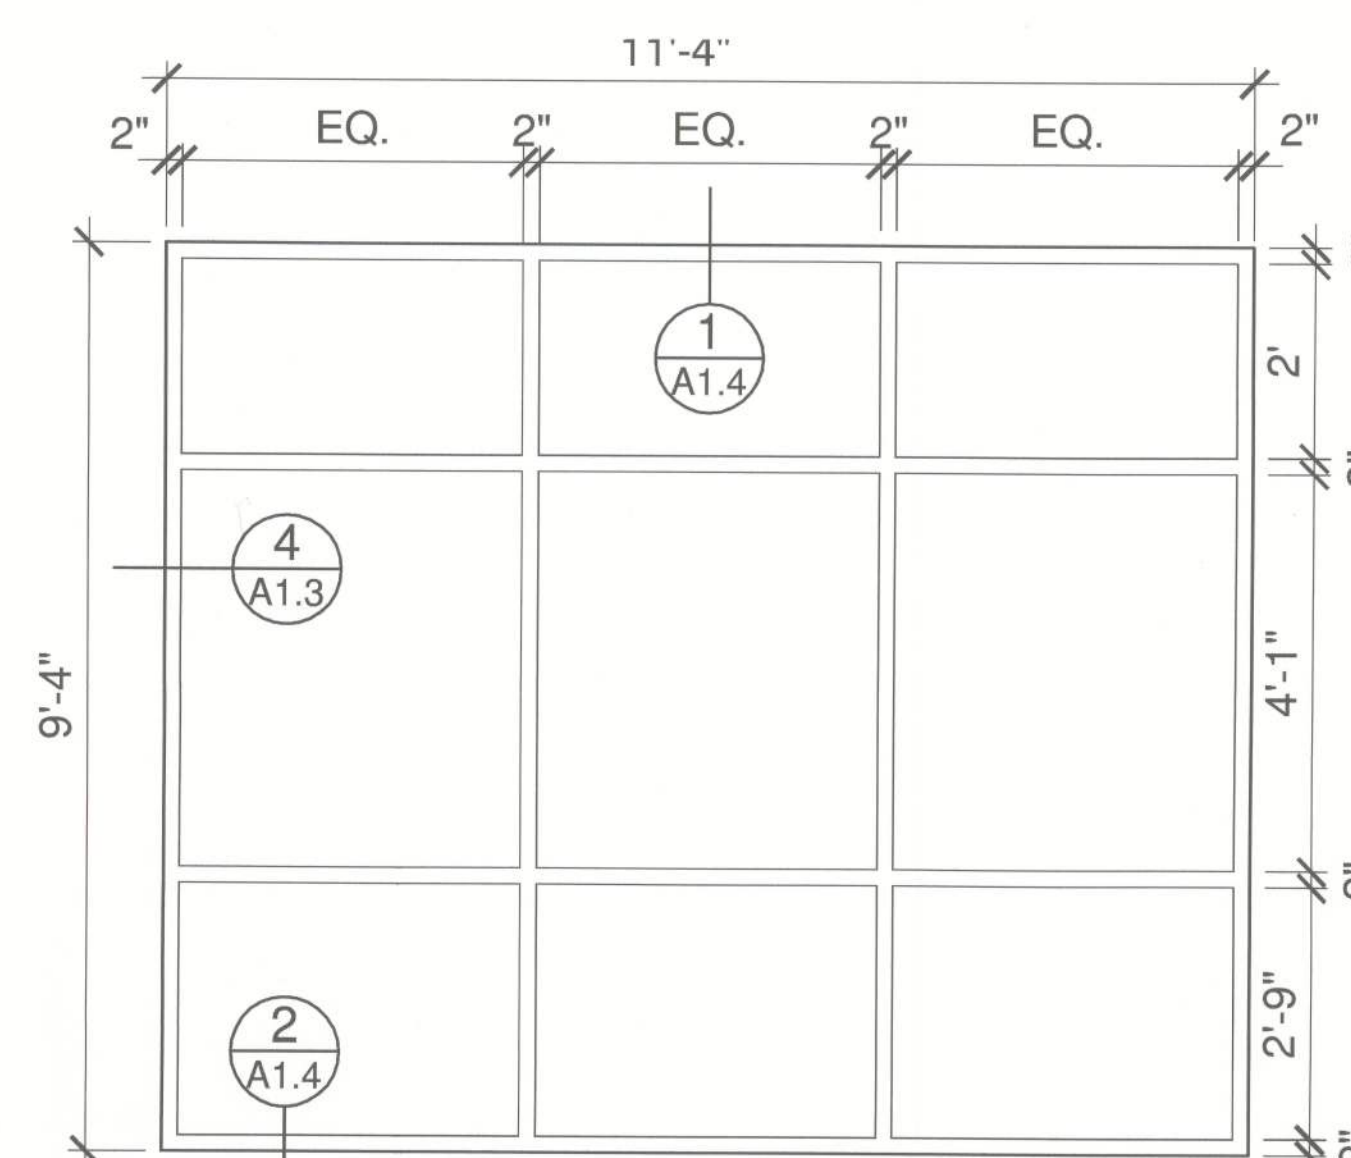
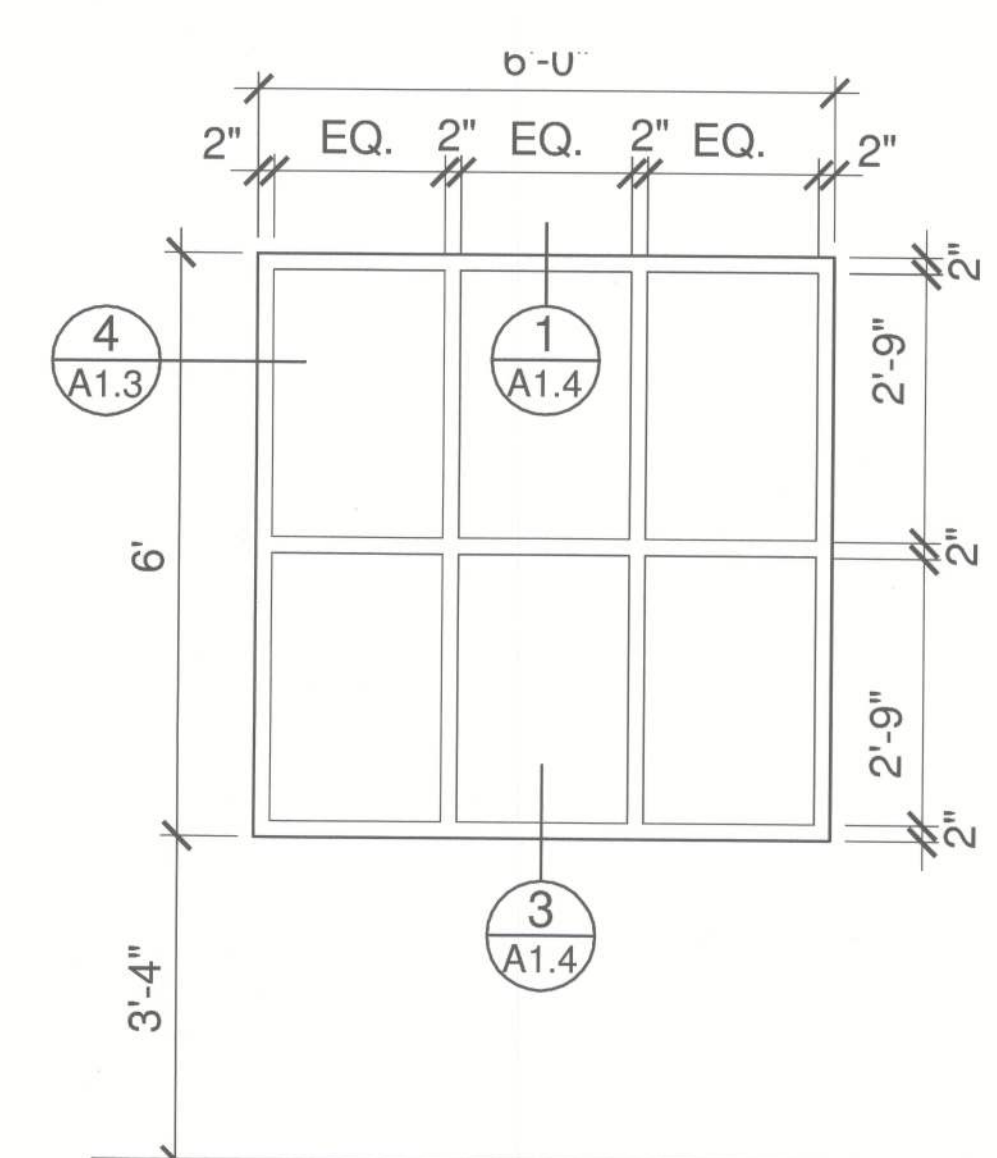
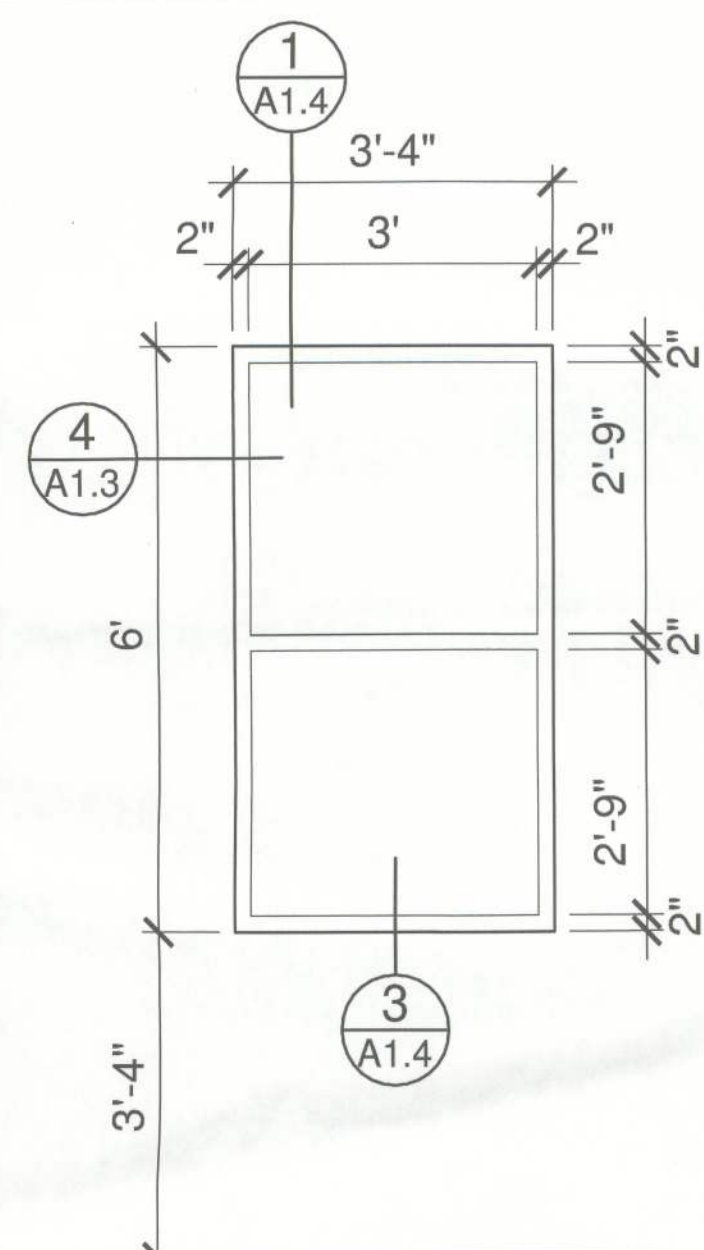
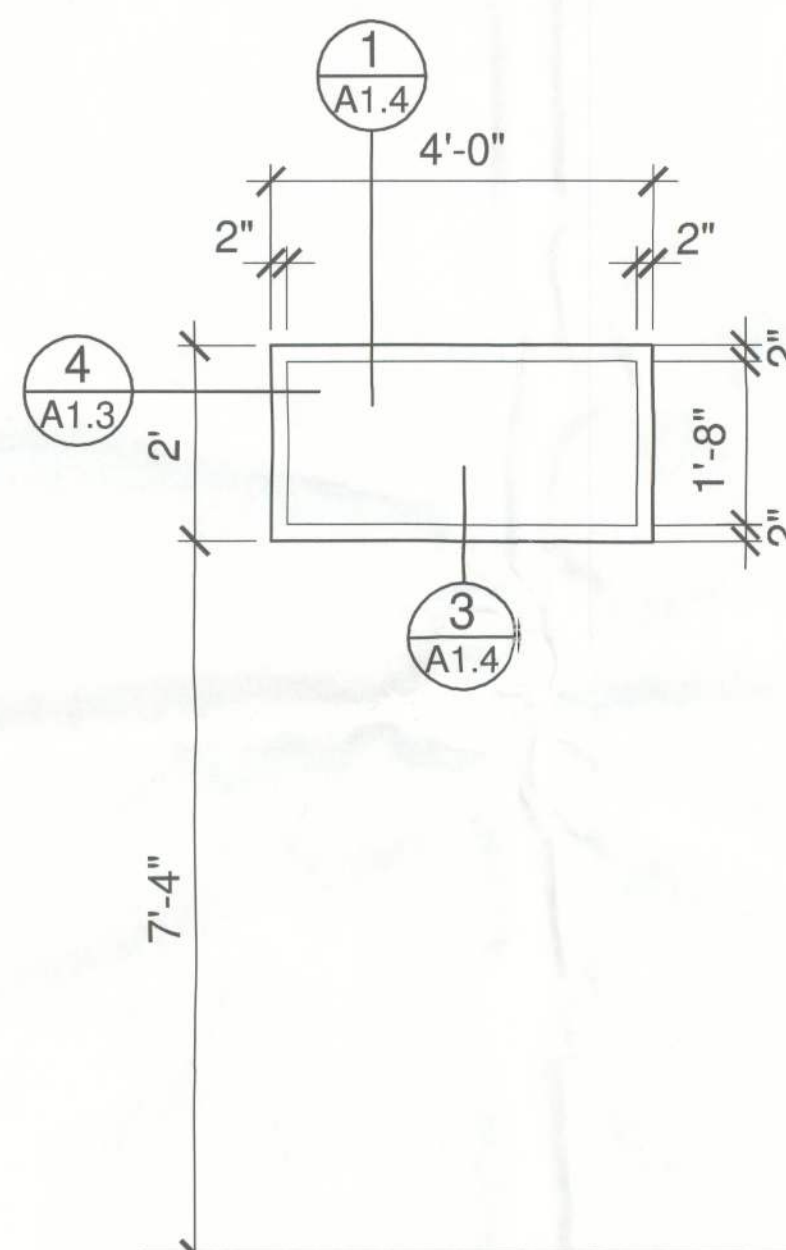
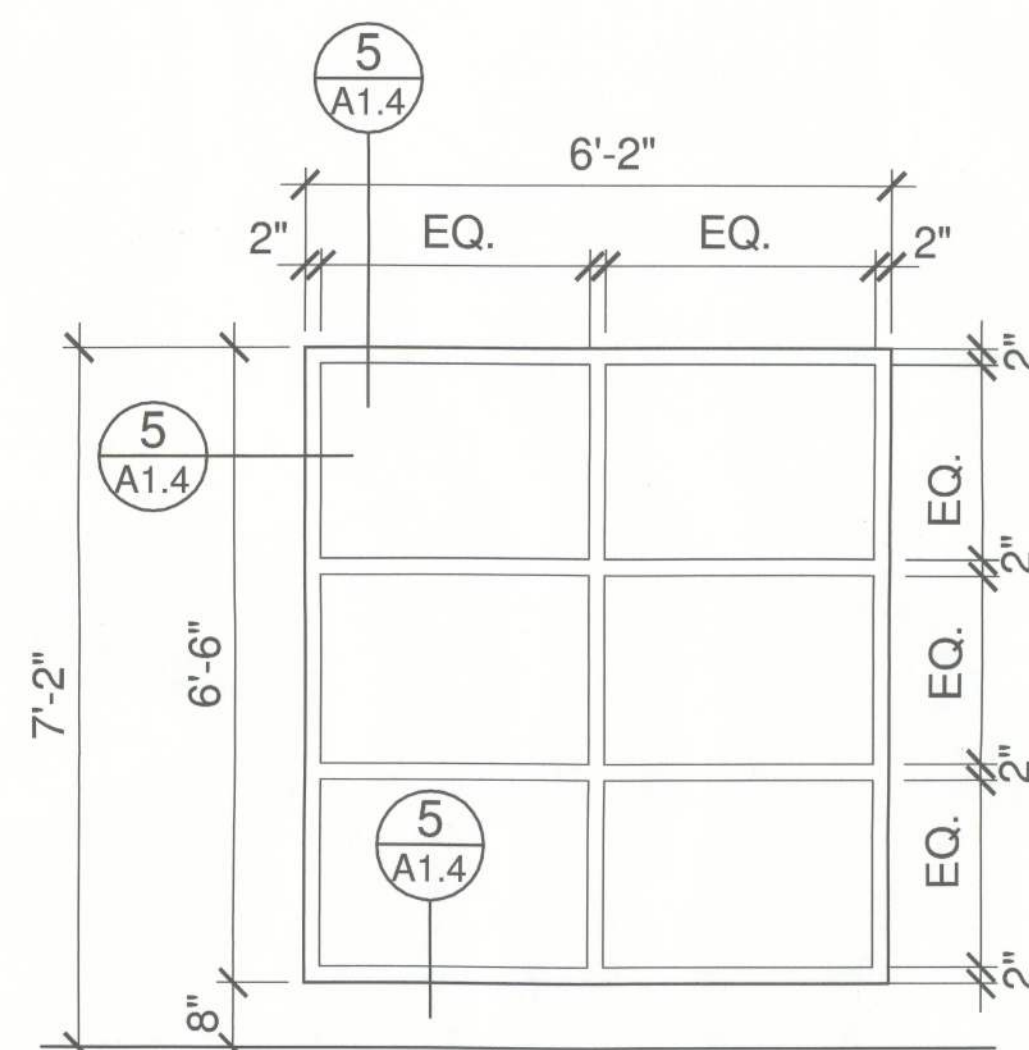
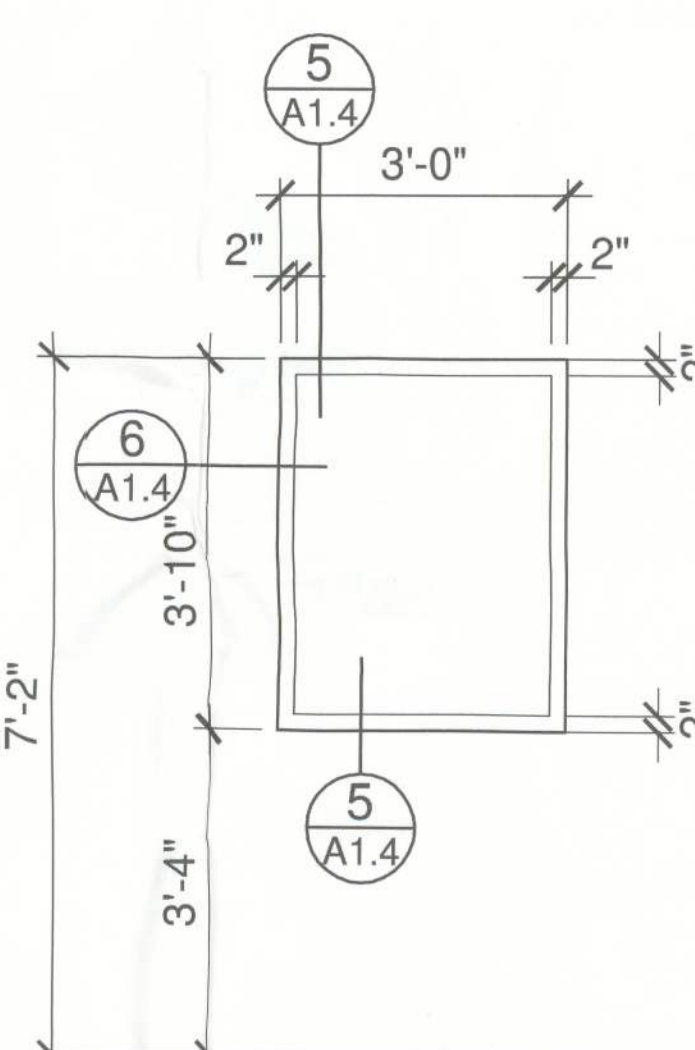
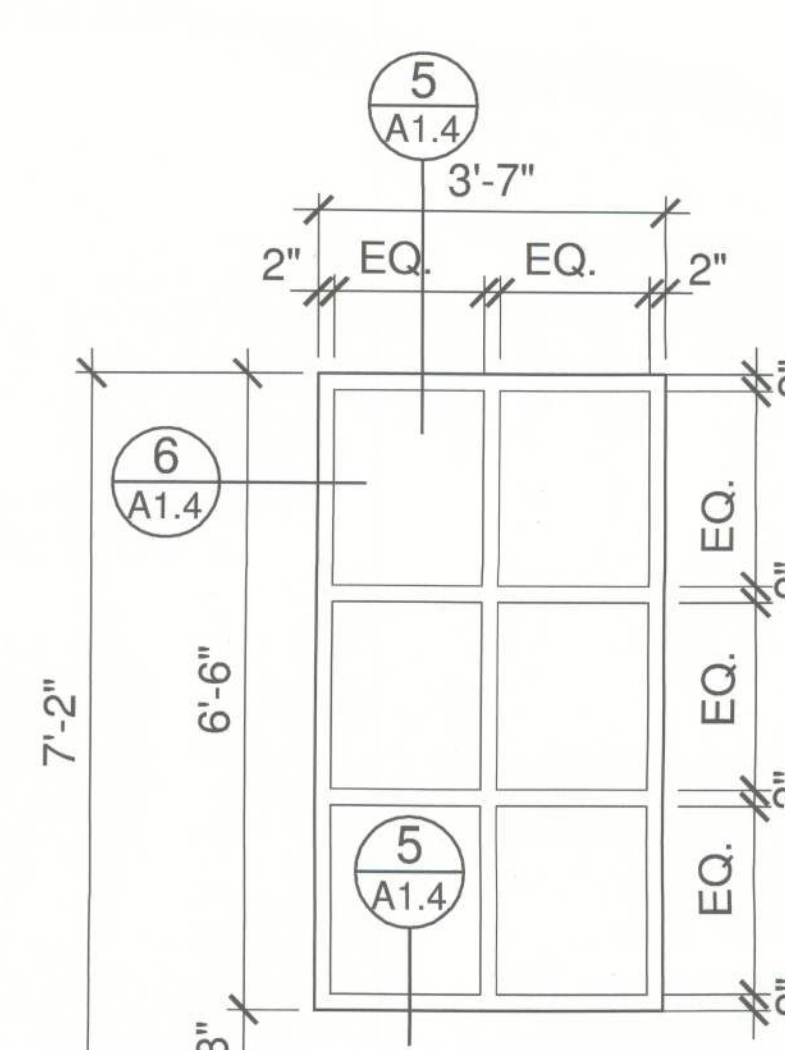
 PROJ. PHASE:
CONSTRUCTION
DOCUMENTS

 SHEET TITLE:
WINDOW TYPE
ELEVATIONS
AND DETAILS

 SCALE:
AS SHOWN

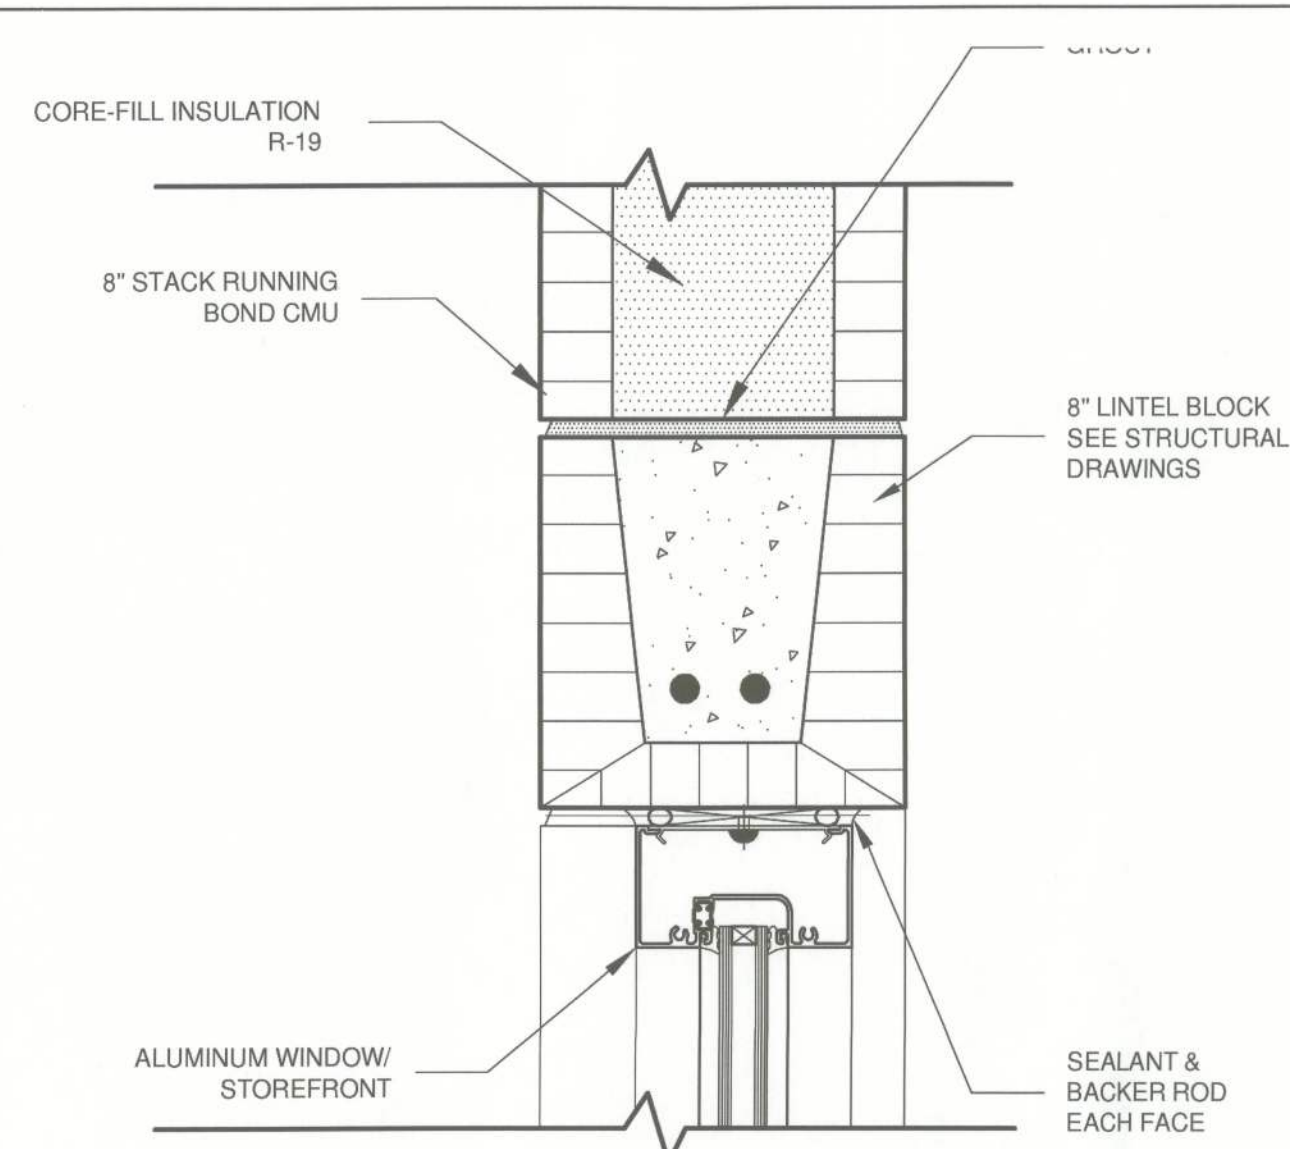
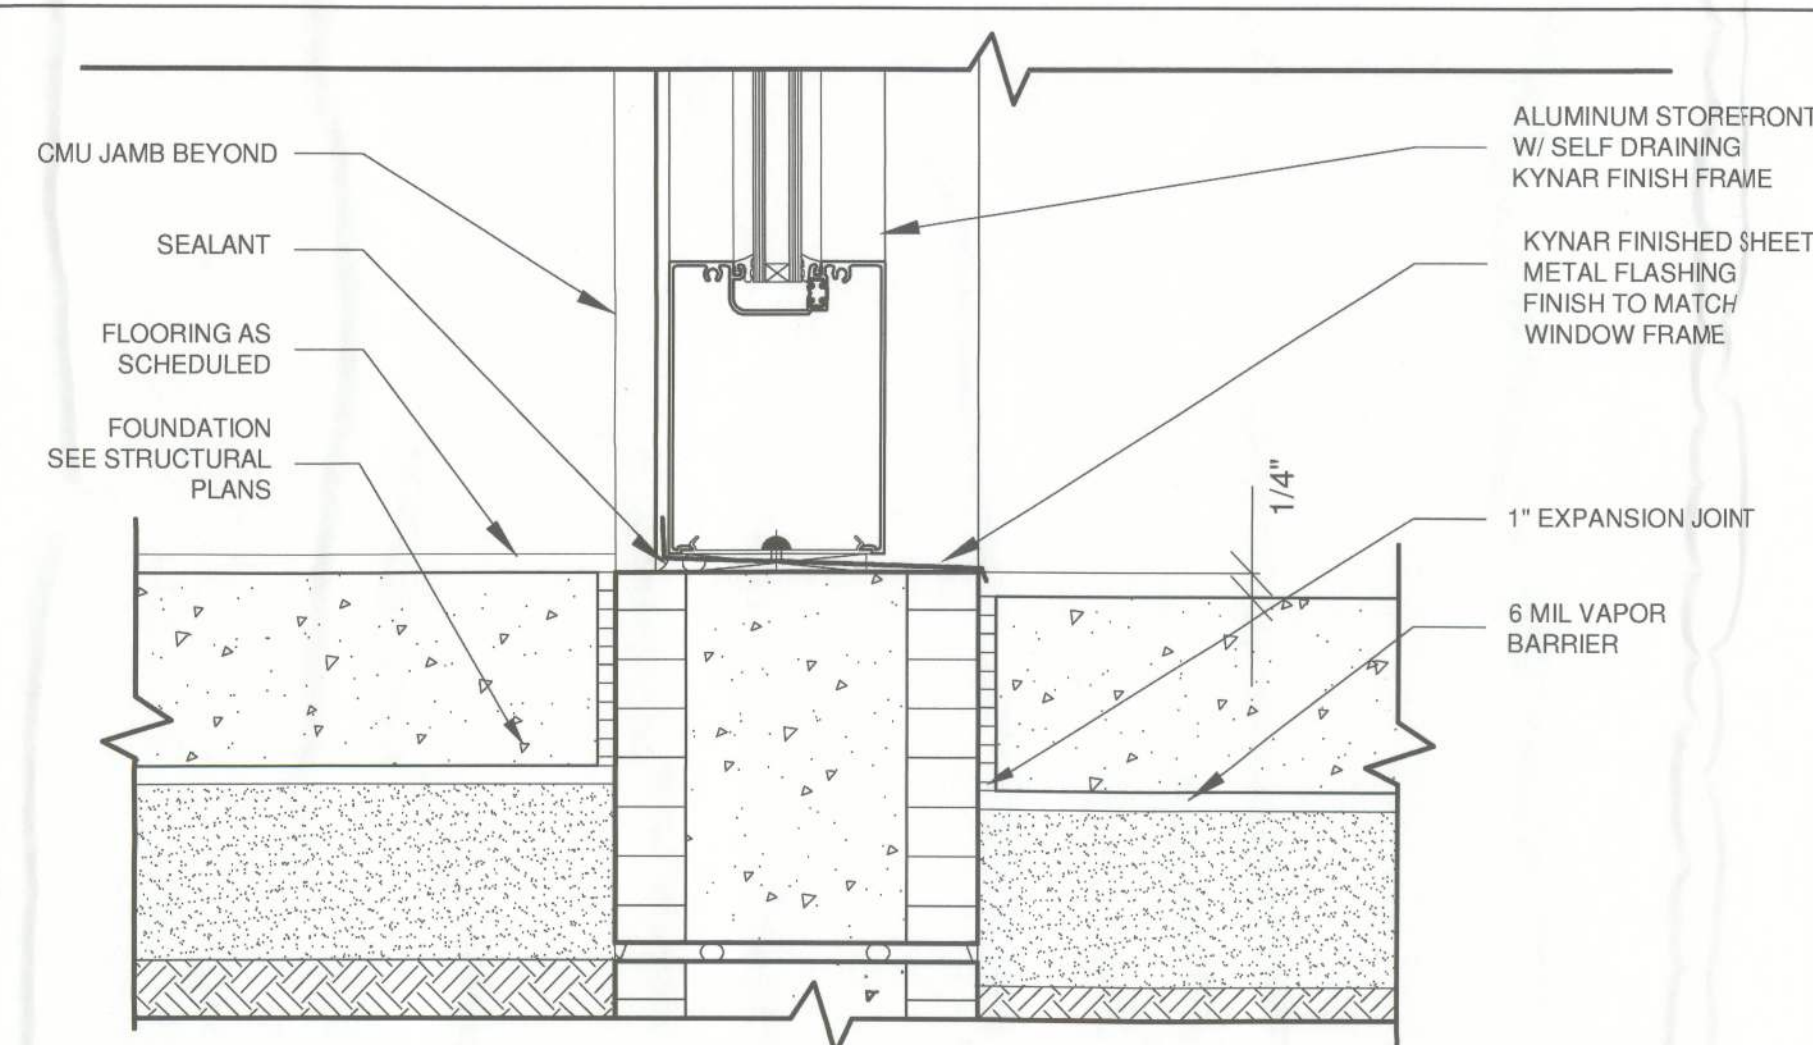
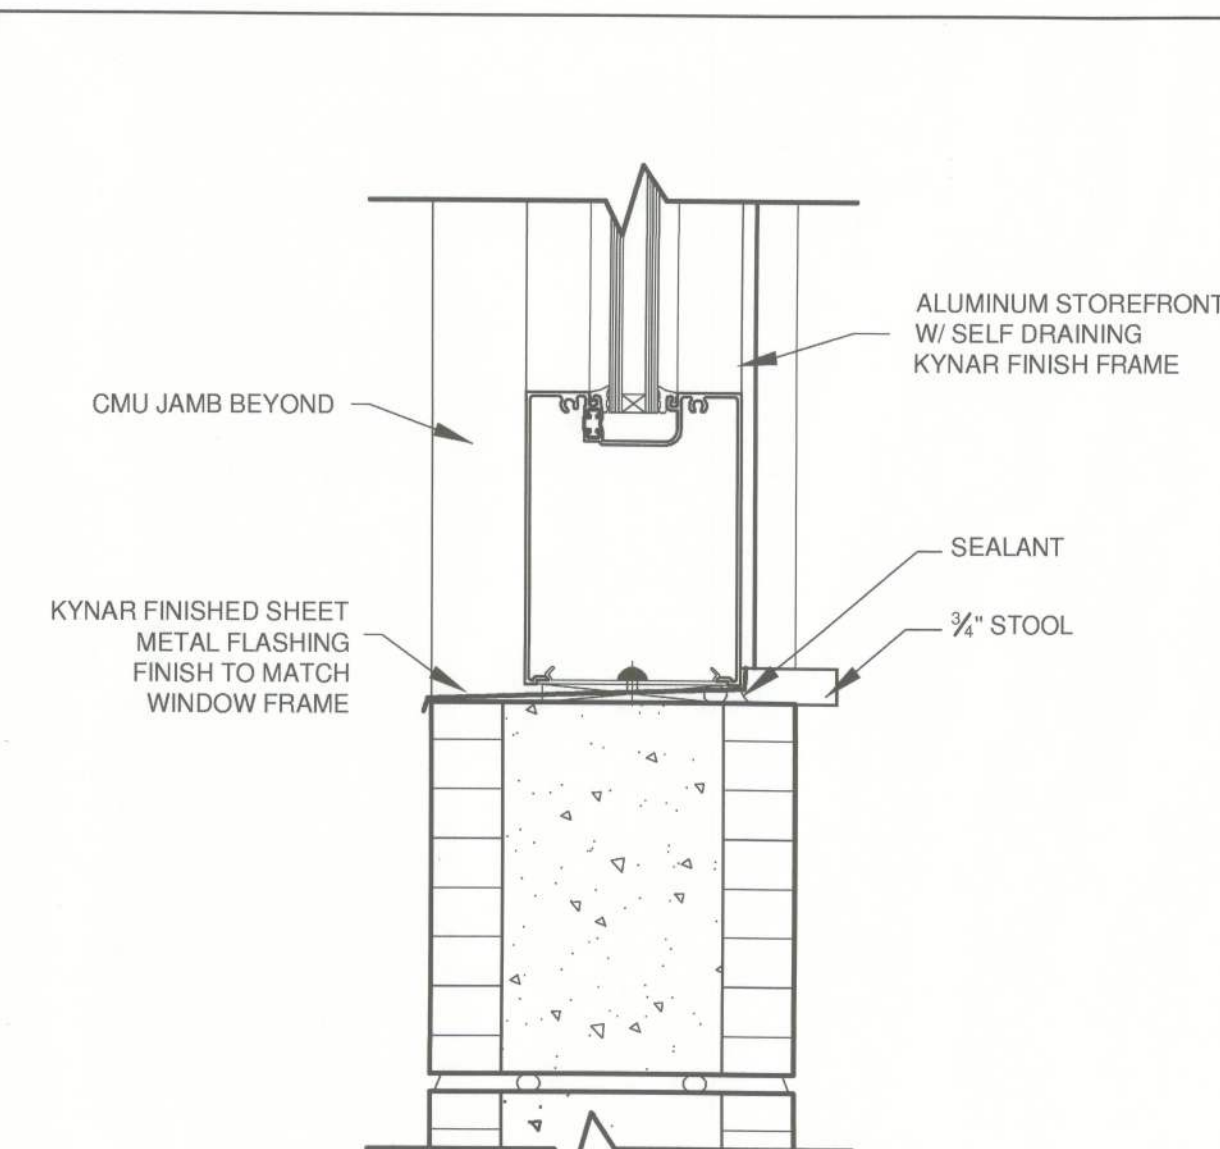
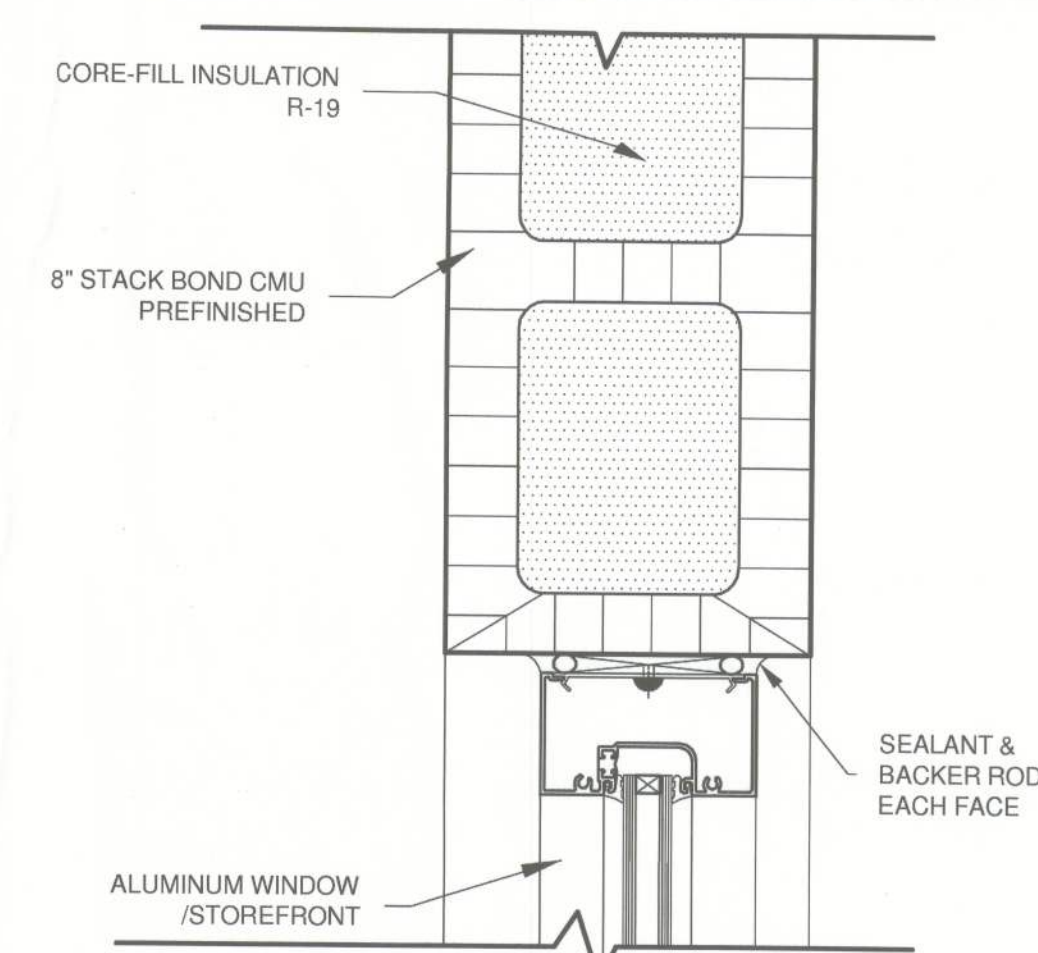
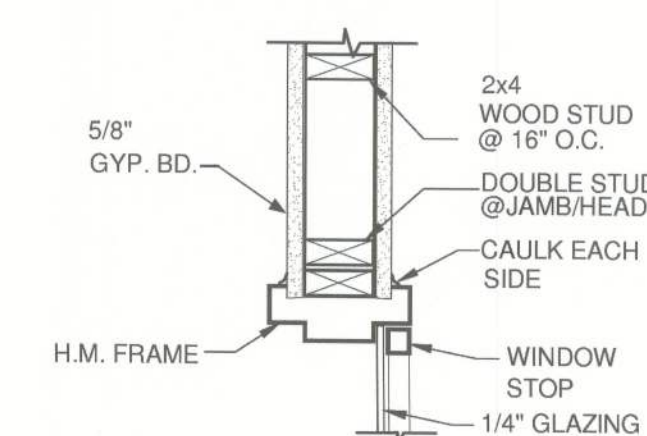
SHEET NO.:

A1.3


 A
A1.4

 B
A1.4

 C
A1.4

 D
A1.4

 E
A1.4

 F
A1.4

 G
A1.4

 H
A1.4

 I
A1.4

WINDOW NOTES:

1. PROVIDE 1" INSULATED & TEMPERED GLASS AT ALL EXTERIOR GLAZING UP TO 6'-8" A.F.F.
2. PROVIDE 1/4" TEMPERED GLASS AT ALL INTERIOR GLAZING UP TO 6'-8" A.F.F.
3. PROVIDE CLEAR FIRE LITES AT ALL INTERIOR RATED OPENINGS
4. FRAME SIZES MAY VARY BETWEEN MANUFACTURERS. ADJUST GLAZING DIMENSIONS TO MATCH SPECIFIC MANUFACTURER PER SHOP DRAWING PROCESS.
5. ALL ALUMINUM FRAMES SHALL BE ANODIZED KYNAR, FINISH COLOR TO BE SELECTED BY OWNER FROM FULL RANGE OF AVAILABLE STANDARD COLORS.
6. ALL EXTERIOR GLAZING SHALL BE TINTED AND ALL INTERIOR GLAZING SHALL BE CLEAR. SUBMIT MANUFACTURERS FULL RANGE OF TINT COLORS FOR OWNER'S SELECTION.


 1
A1.4
WINDOW HEAD DETAIL
SCALE: 3" = 1'-0"

 2
A1.4
WINDOW SILL DETAIL
SCALE: 3" = 1'-0"

 3
A1.4
WINDOW SILL DETAIL
SCALE: 3" = 1'-0"

 4
A1.4
WINDOW JAMB DETAIL
SCALE: 3" = 1'-0"

 5
A1.6
INTERIOR HEAD
JAMB / SILL DETAIL
SCALE: 1 1/2" = 1'-0"