

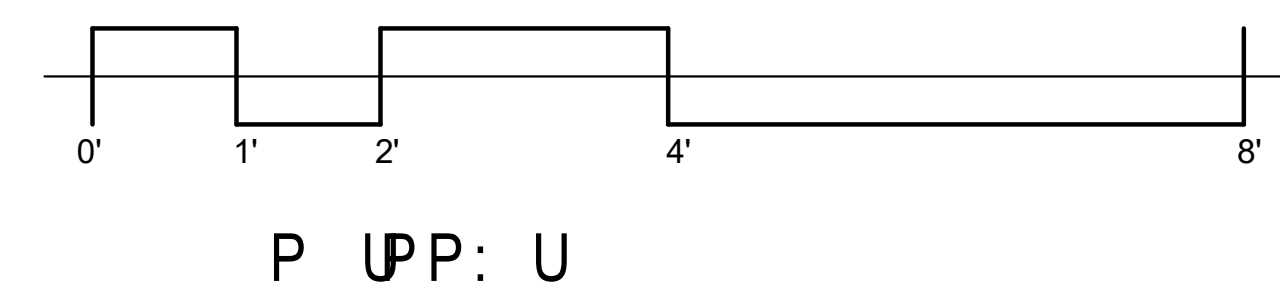
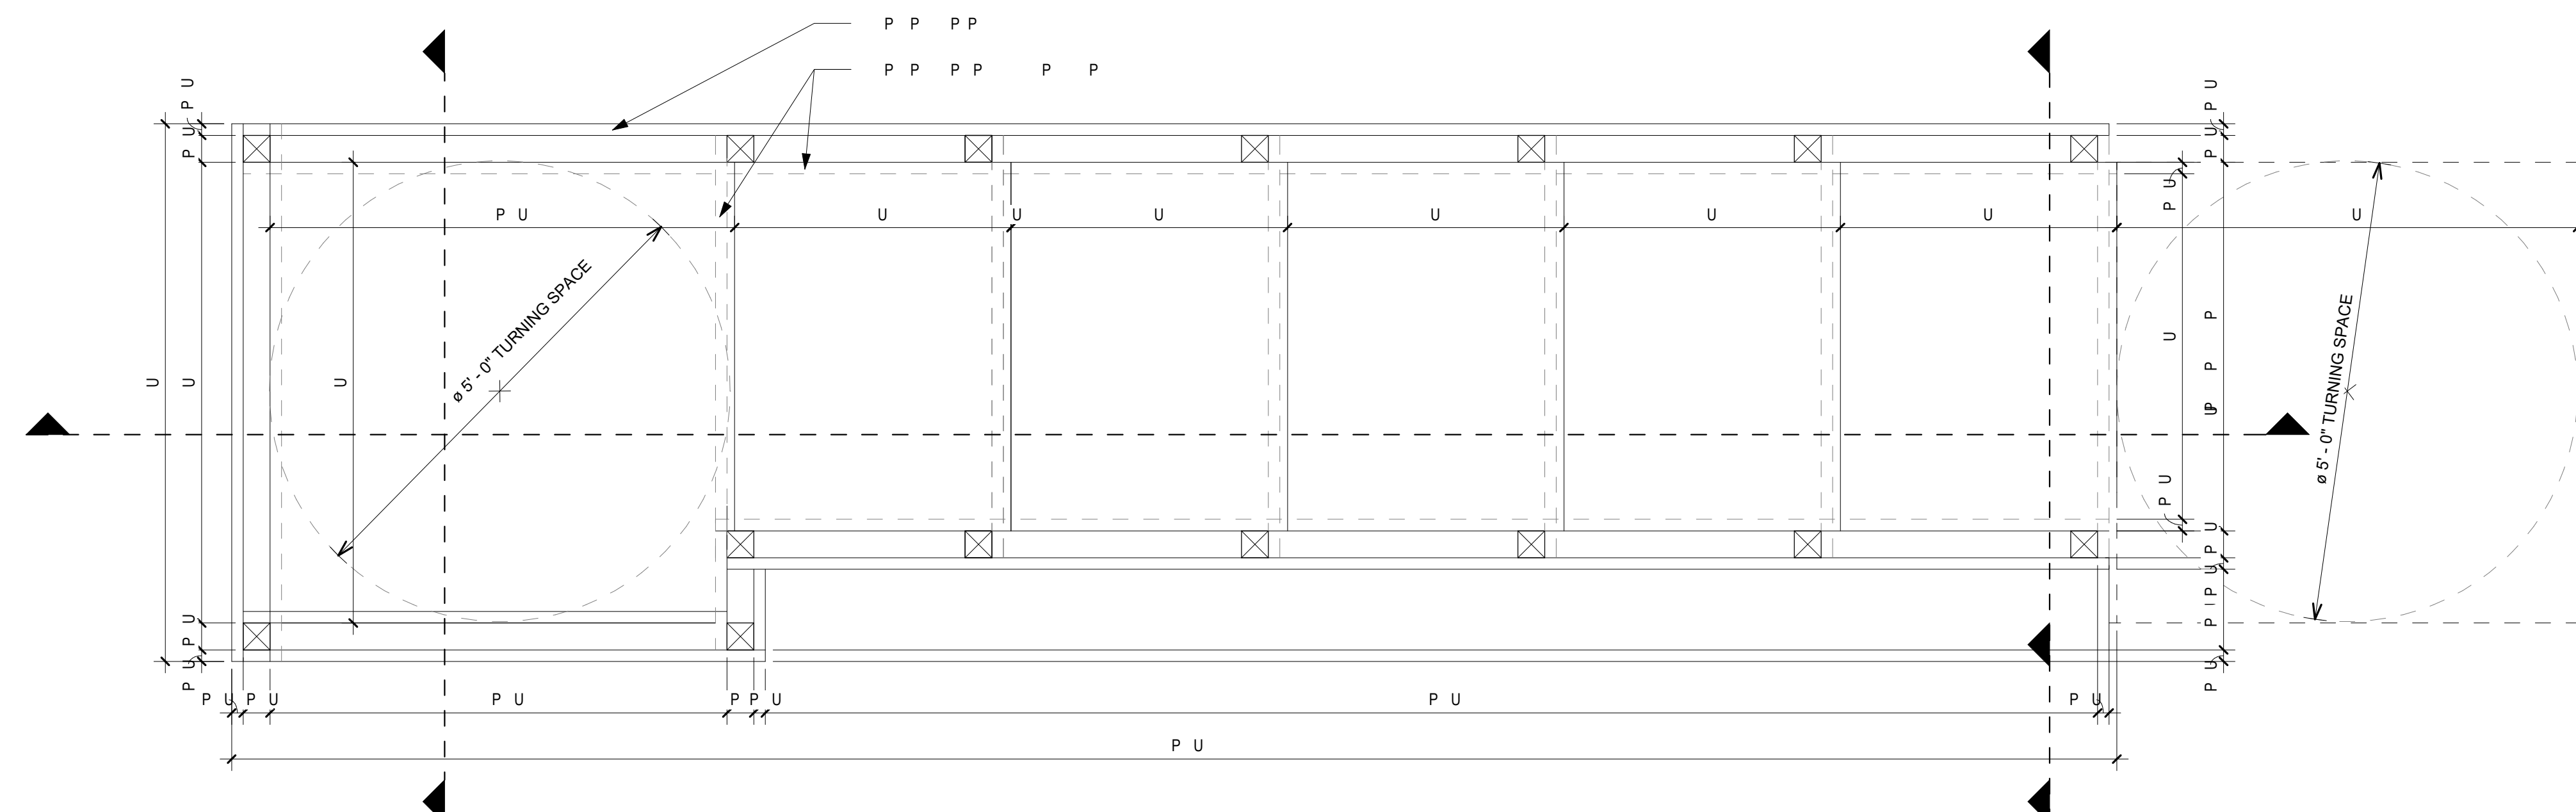
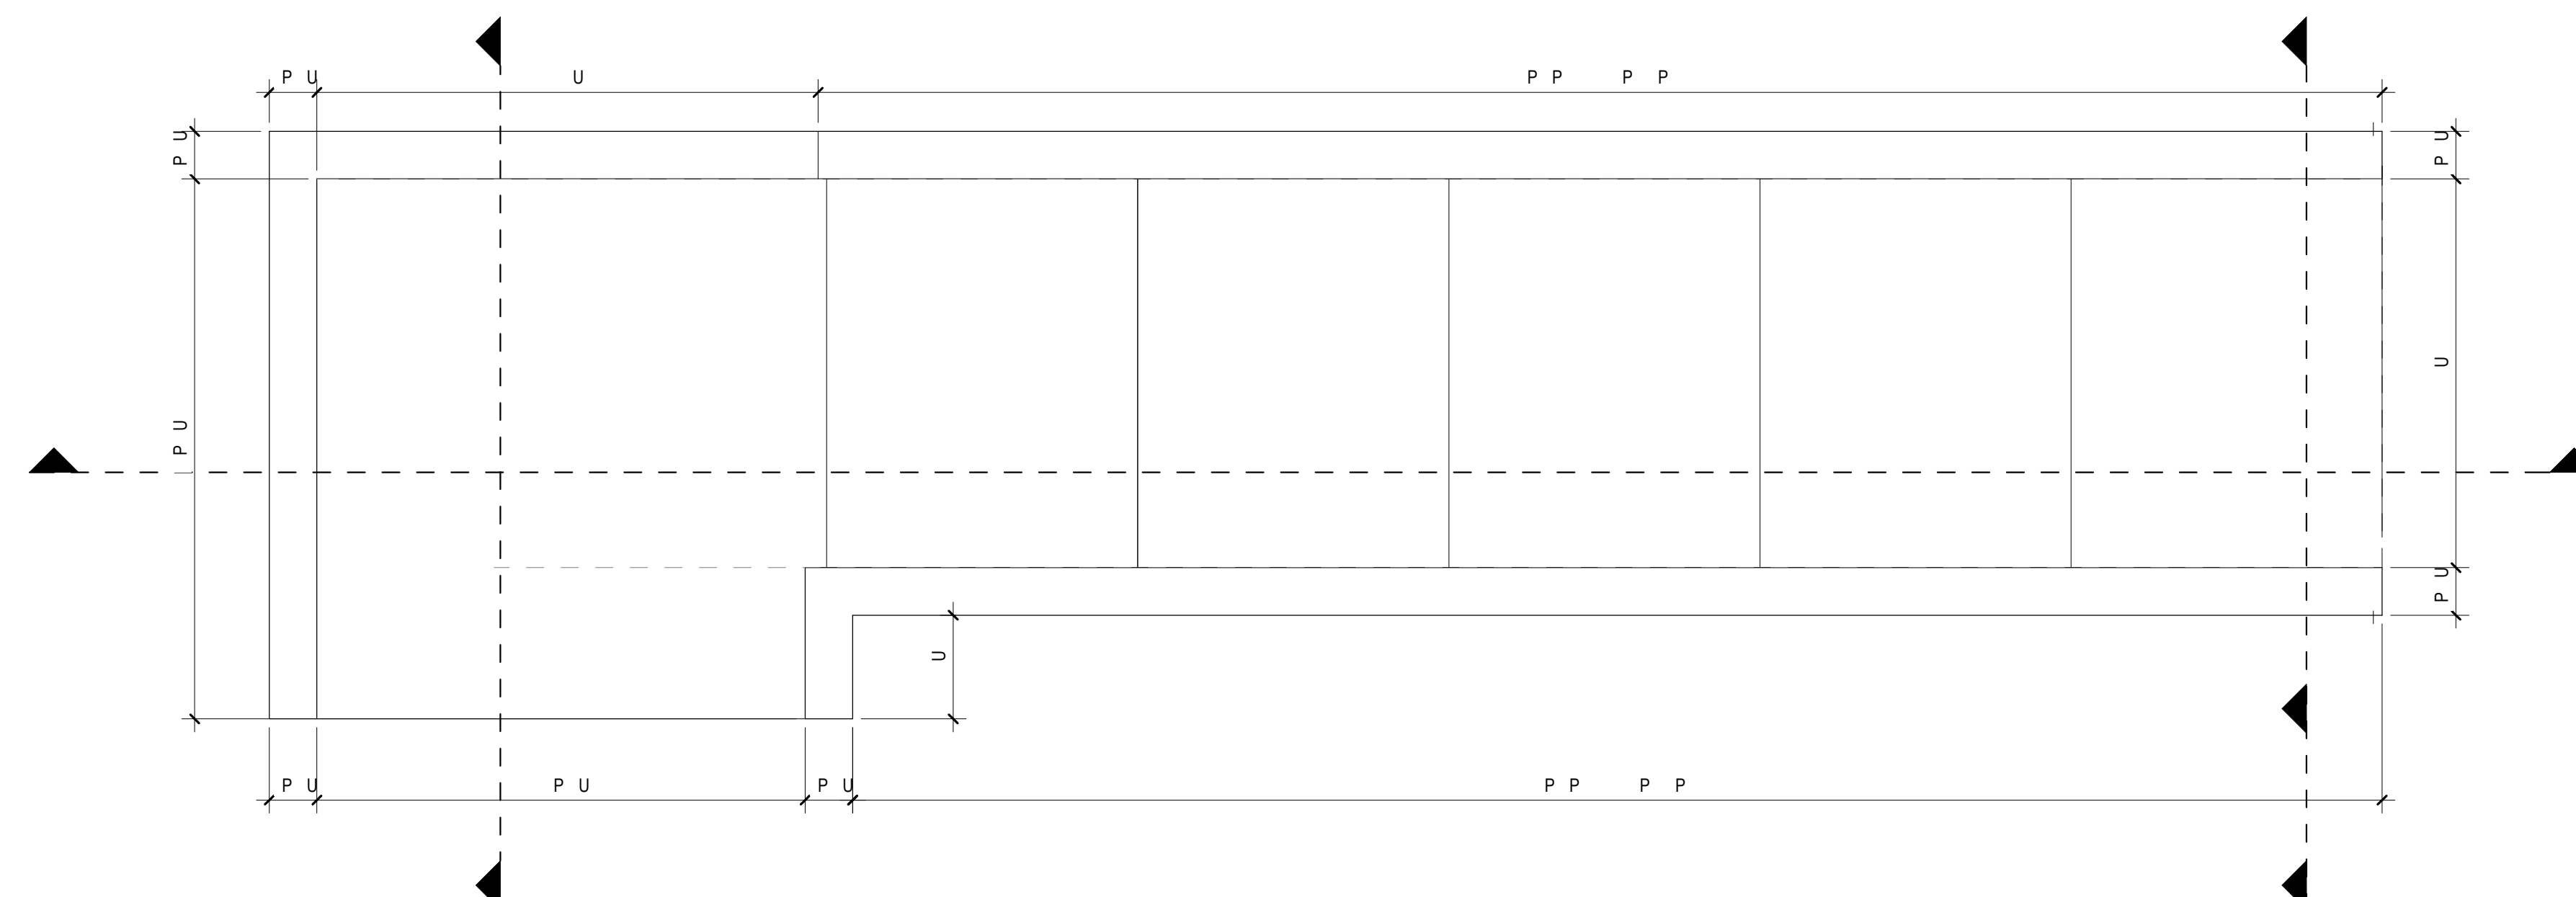
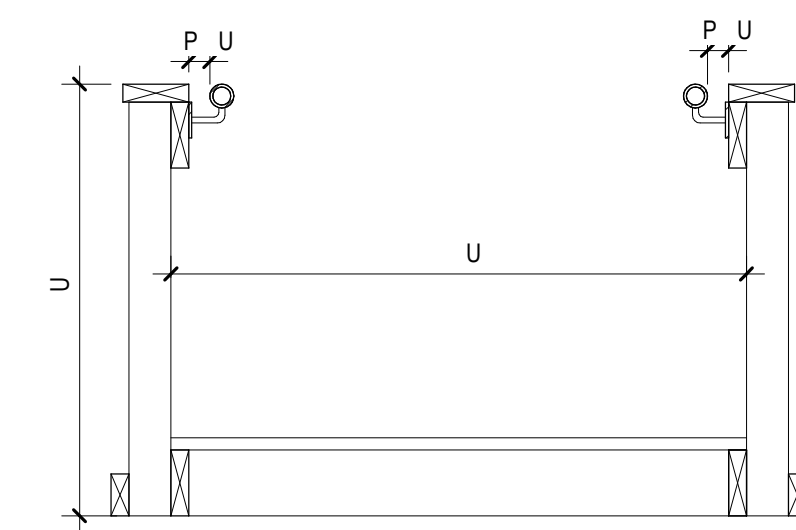
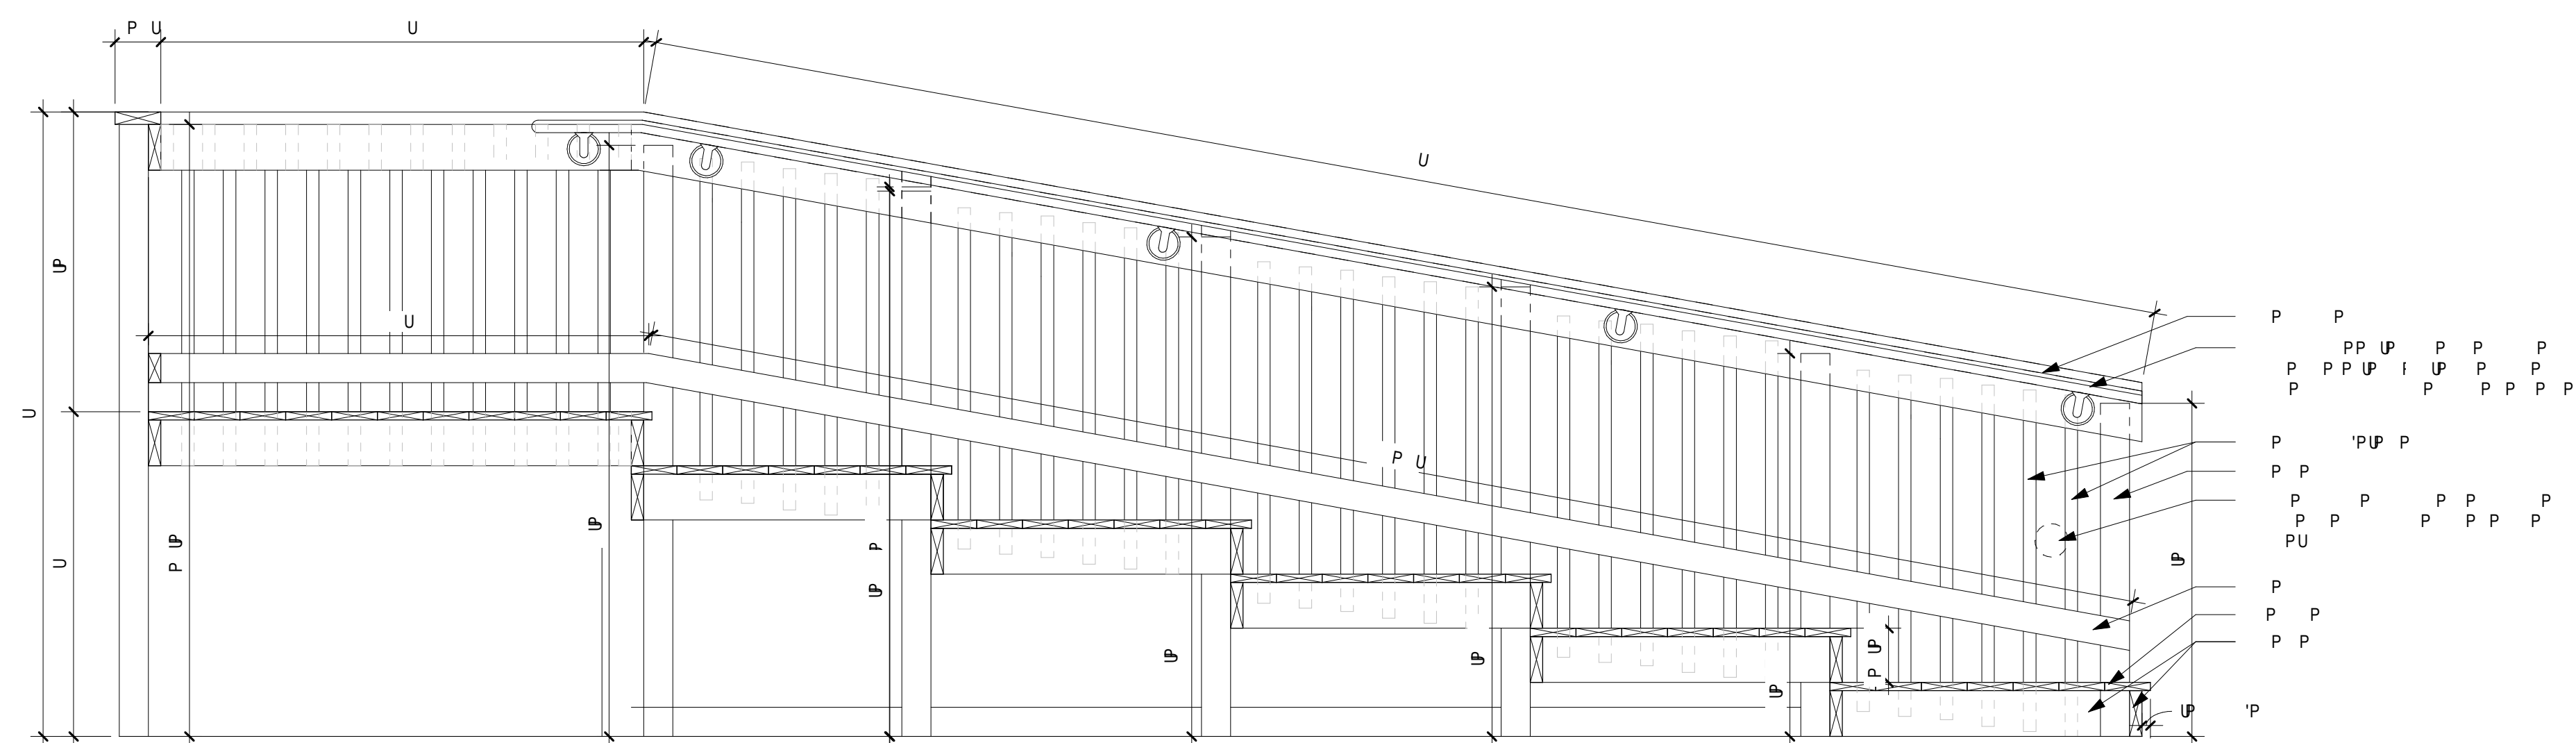


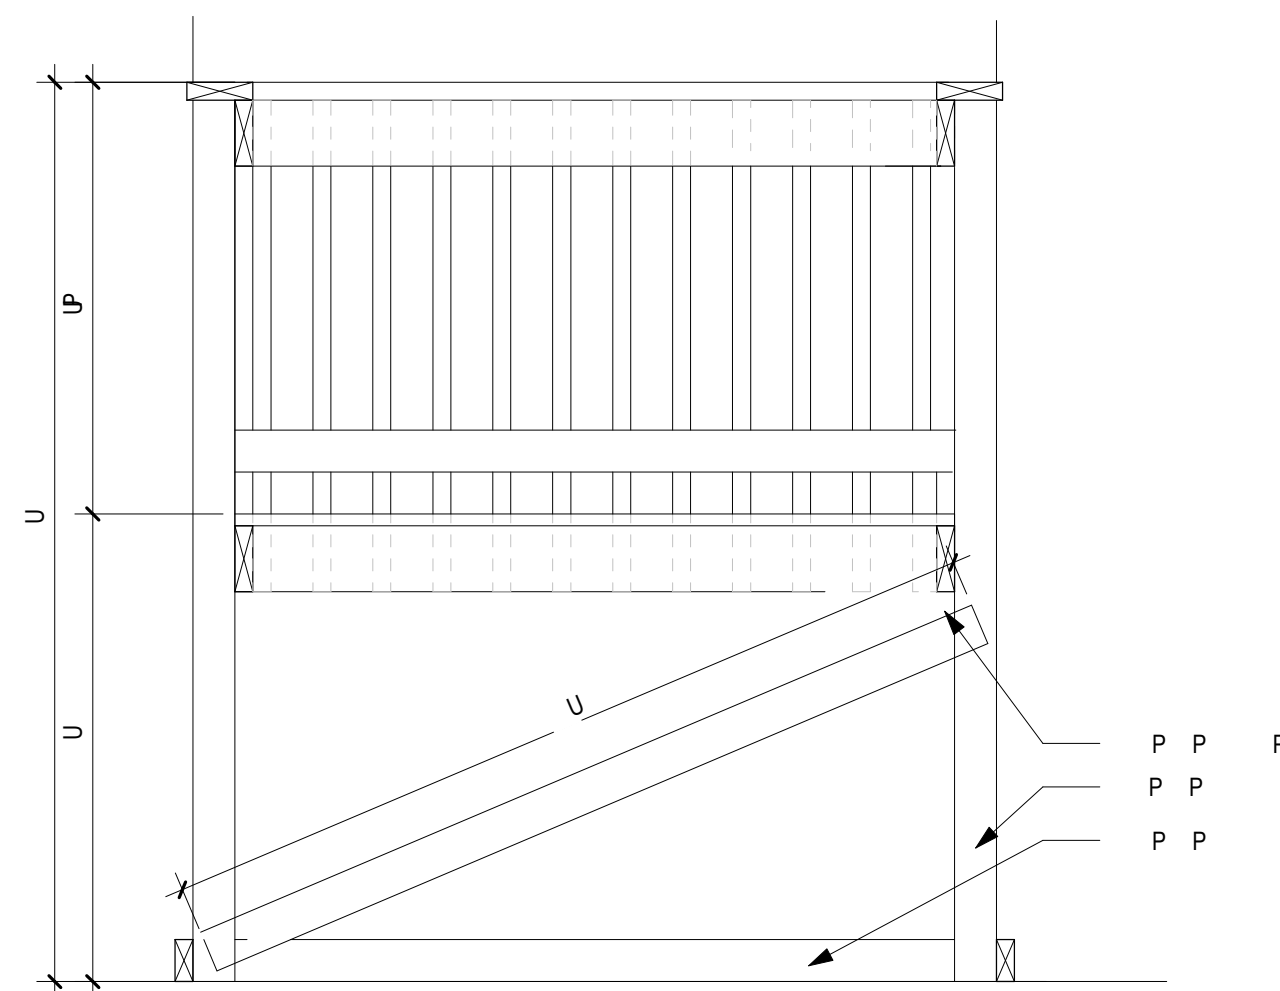

MLU DRAWINGS

11.20.2020
STEP RAMP

A-1






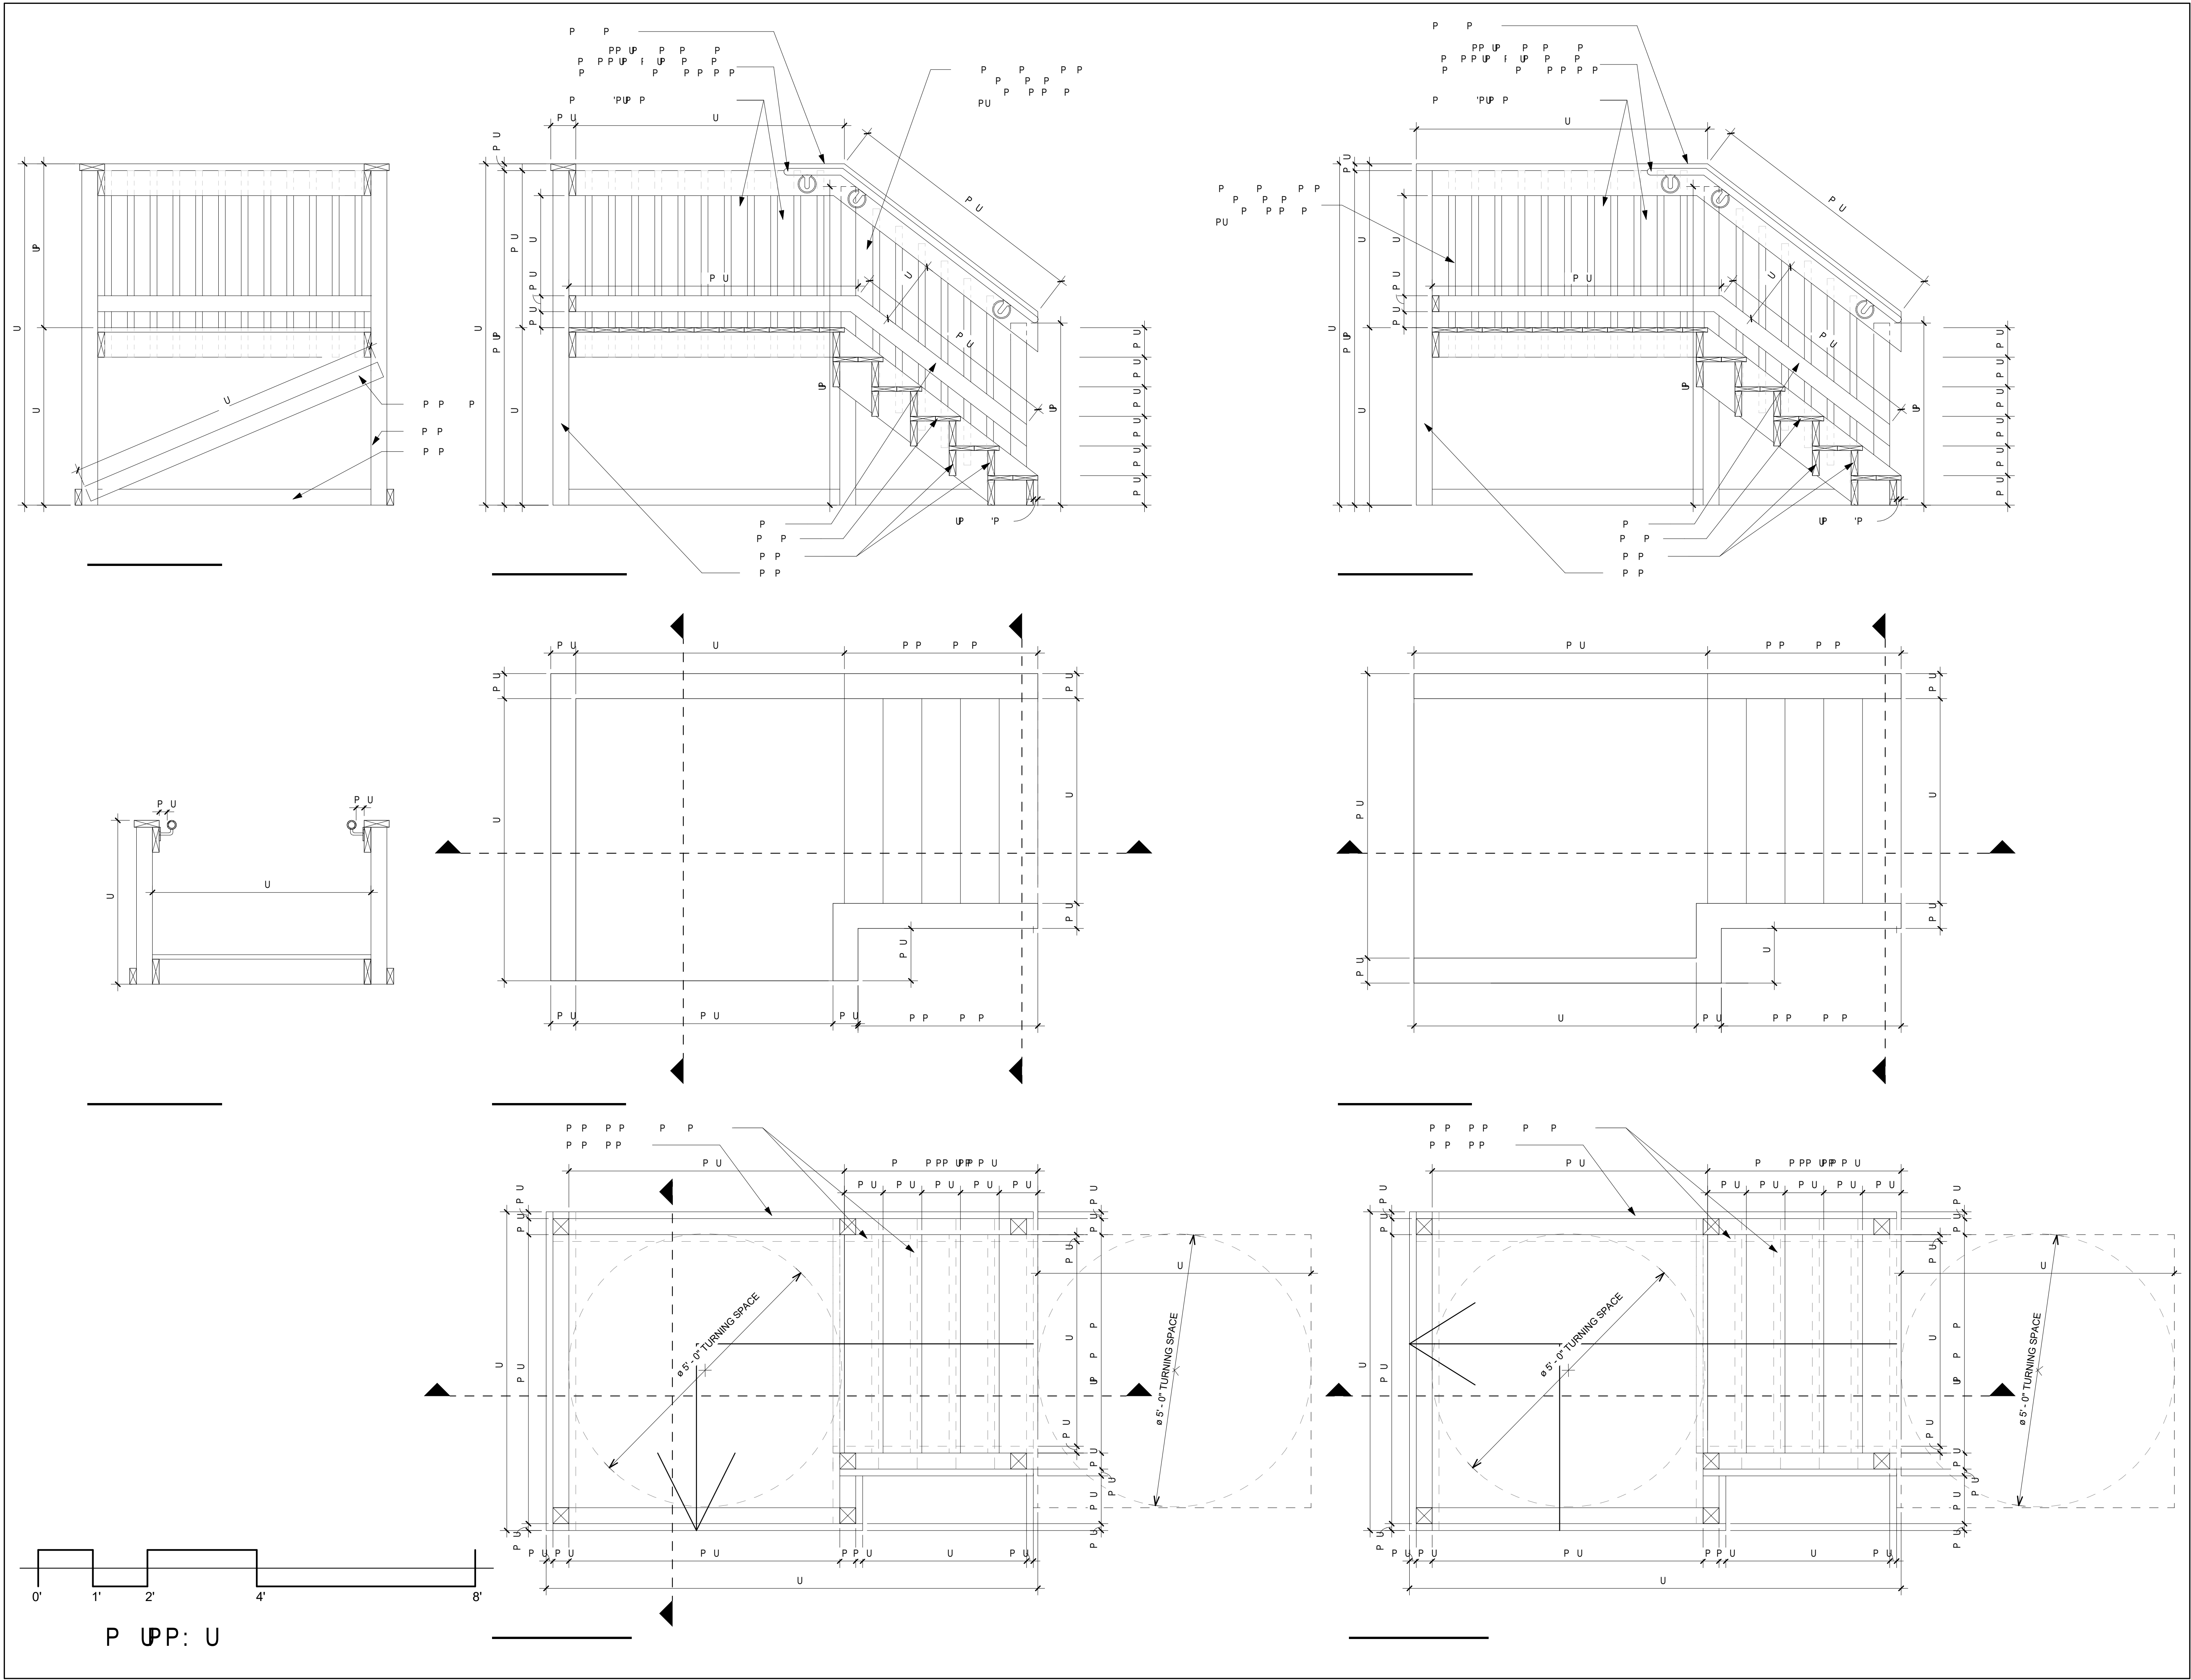


MLU DRAWINGS

11.20.2020

STAIRS

A-2

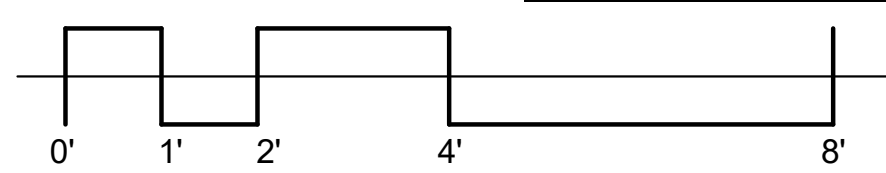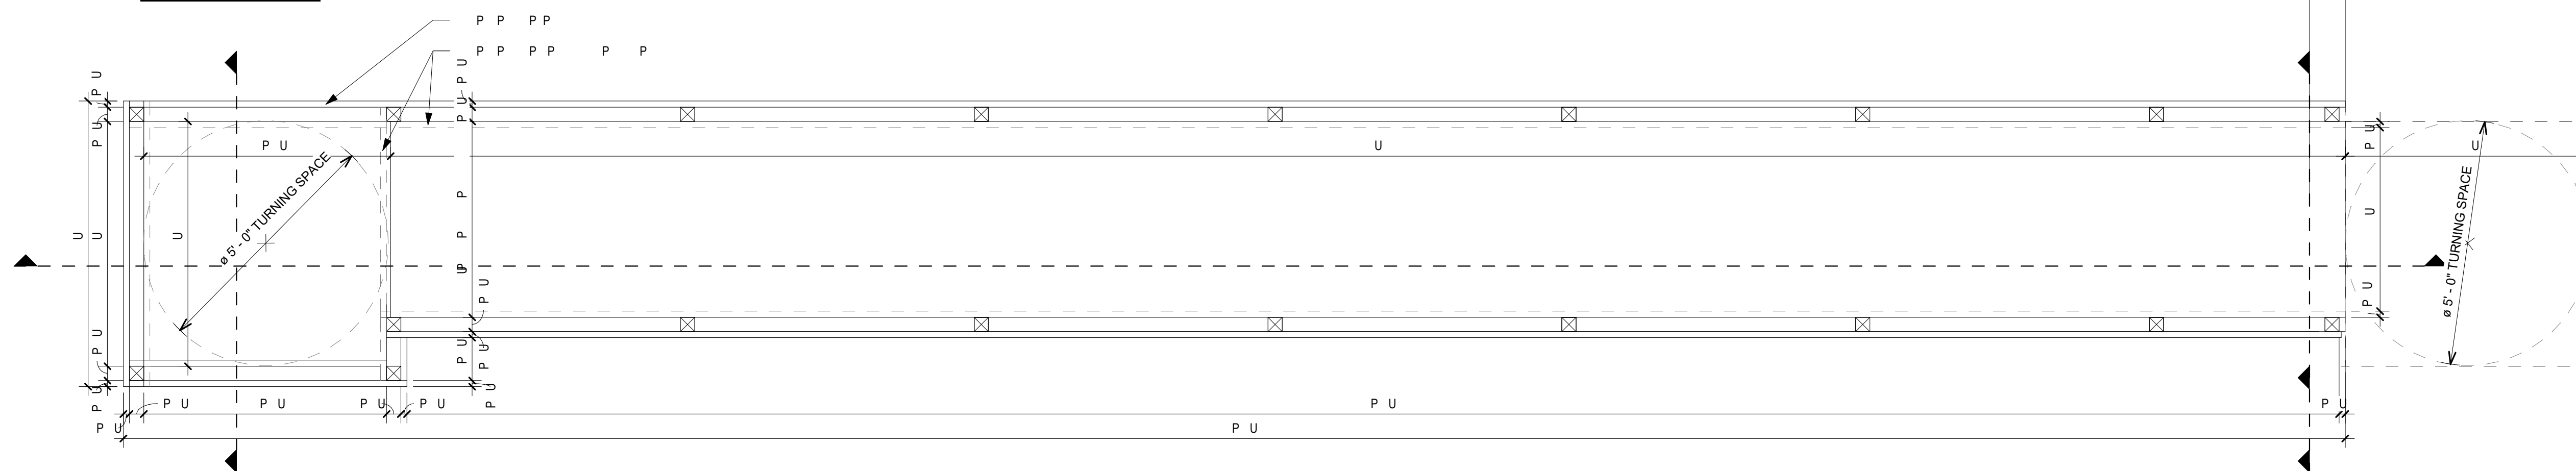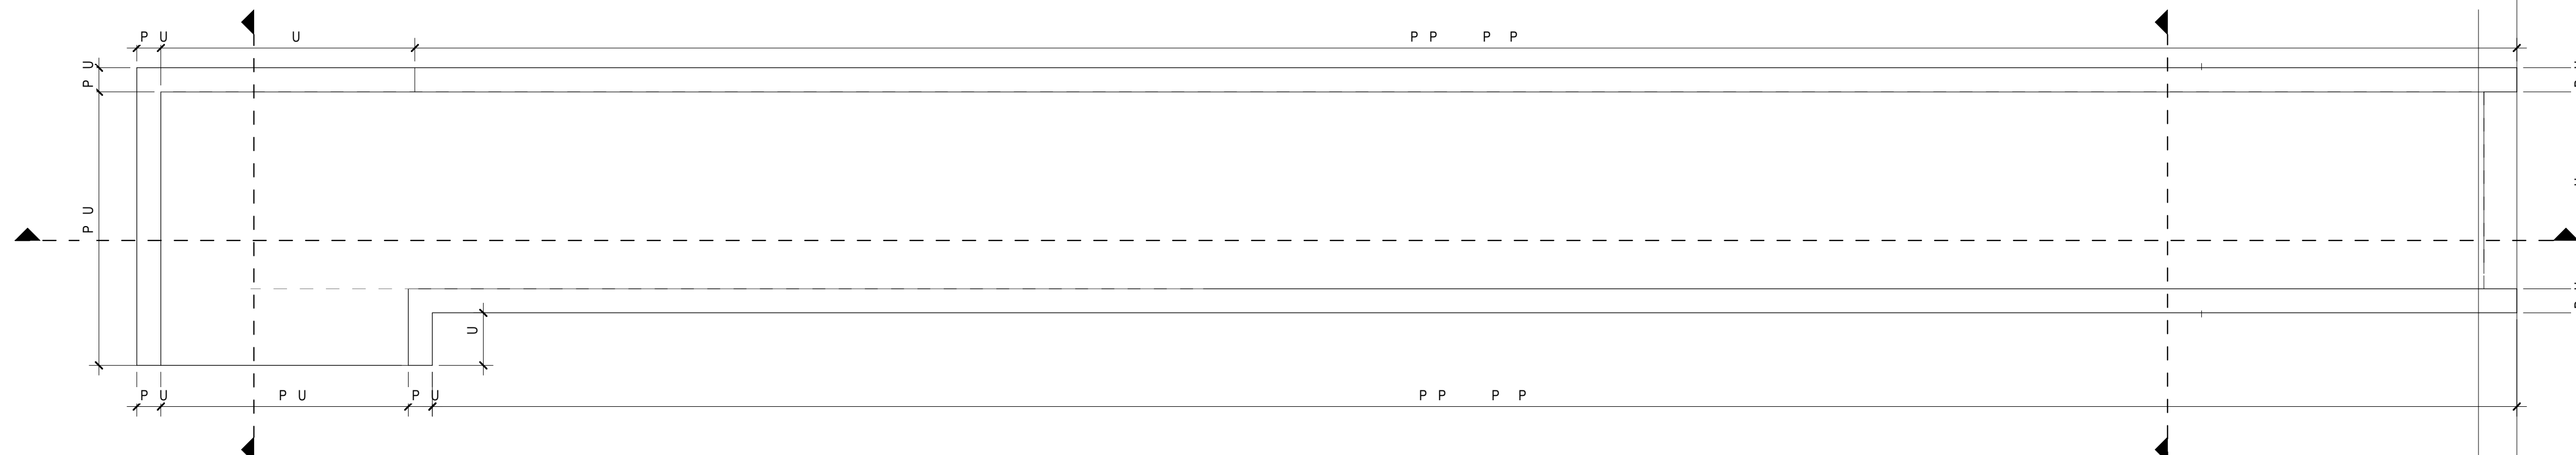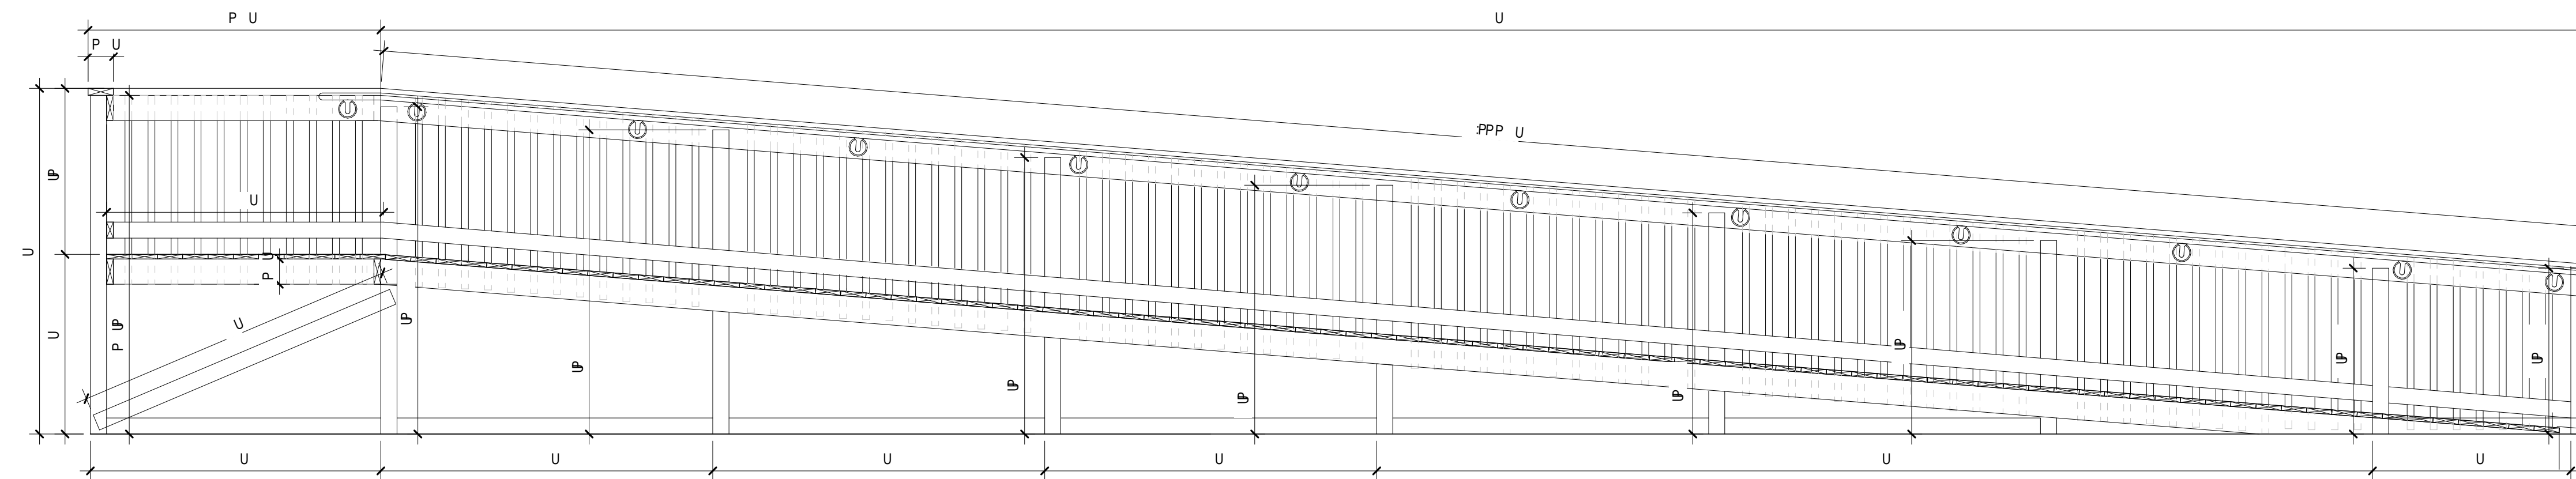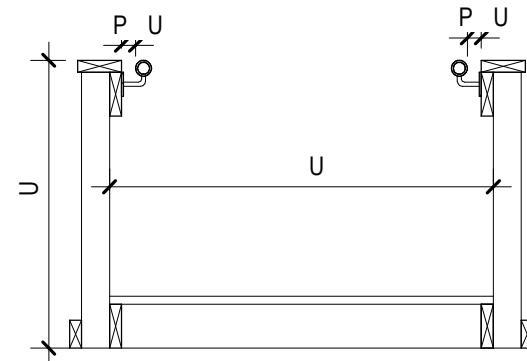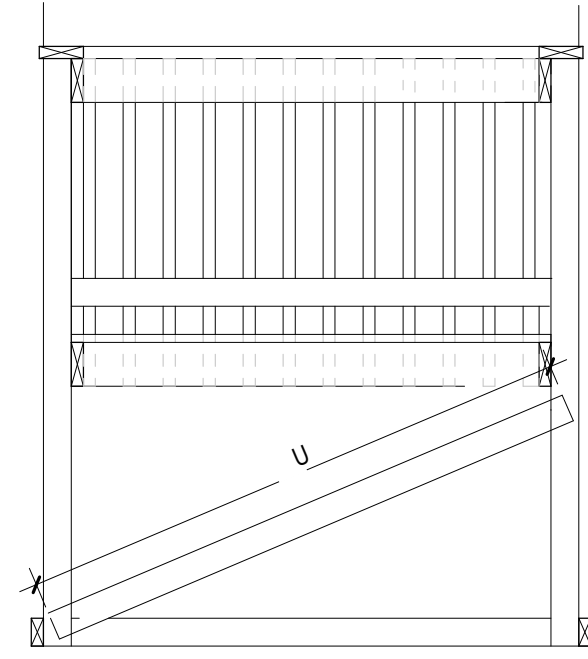


P U P P: U

MLU DRAWINGS


11.20.2020

RAMP

A-3

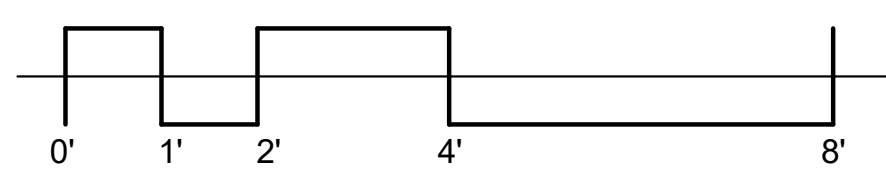

P U P P: U





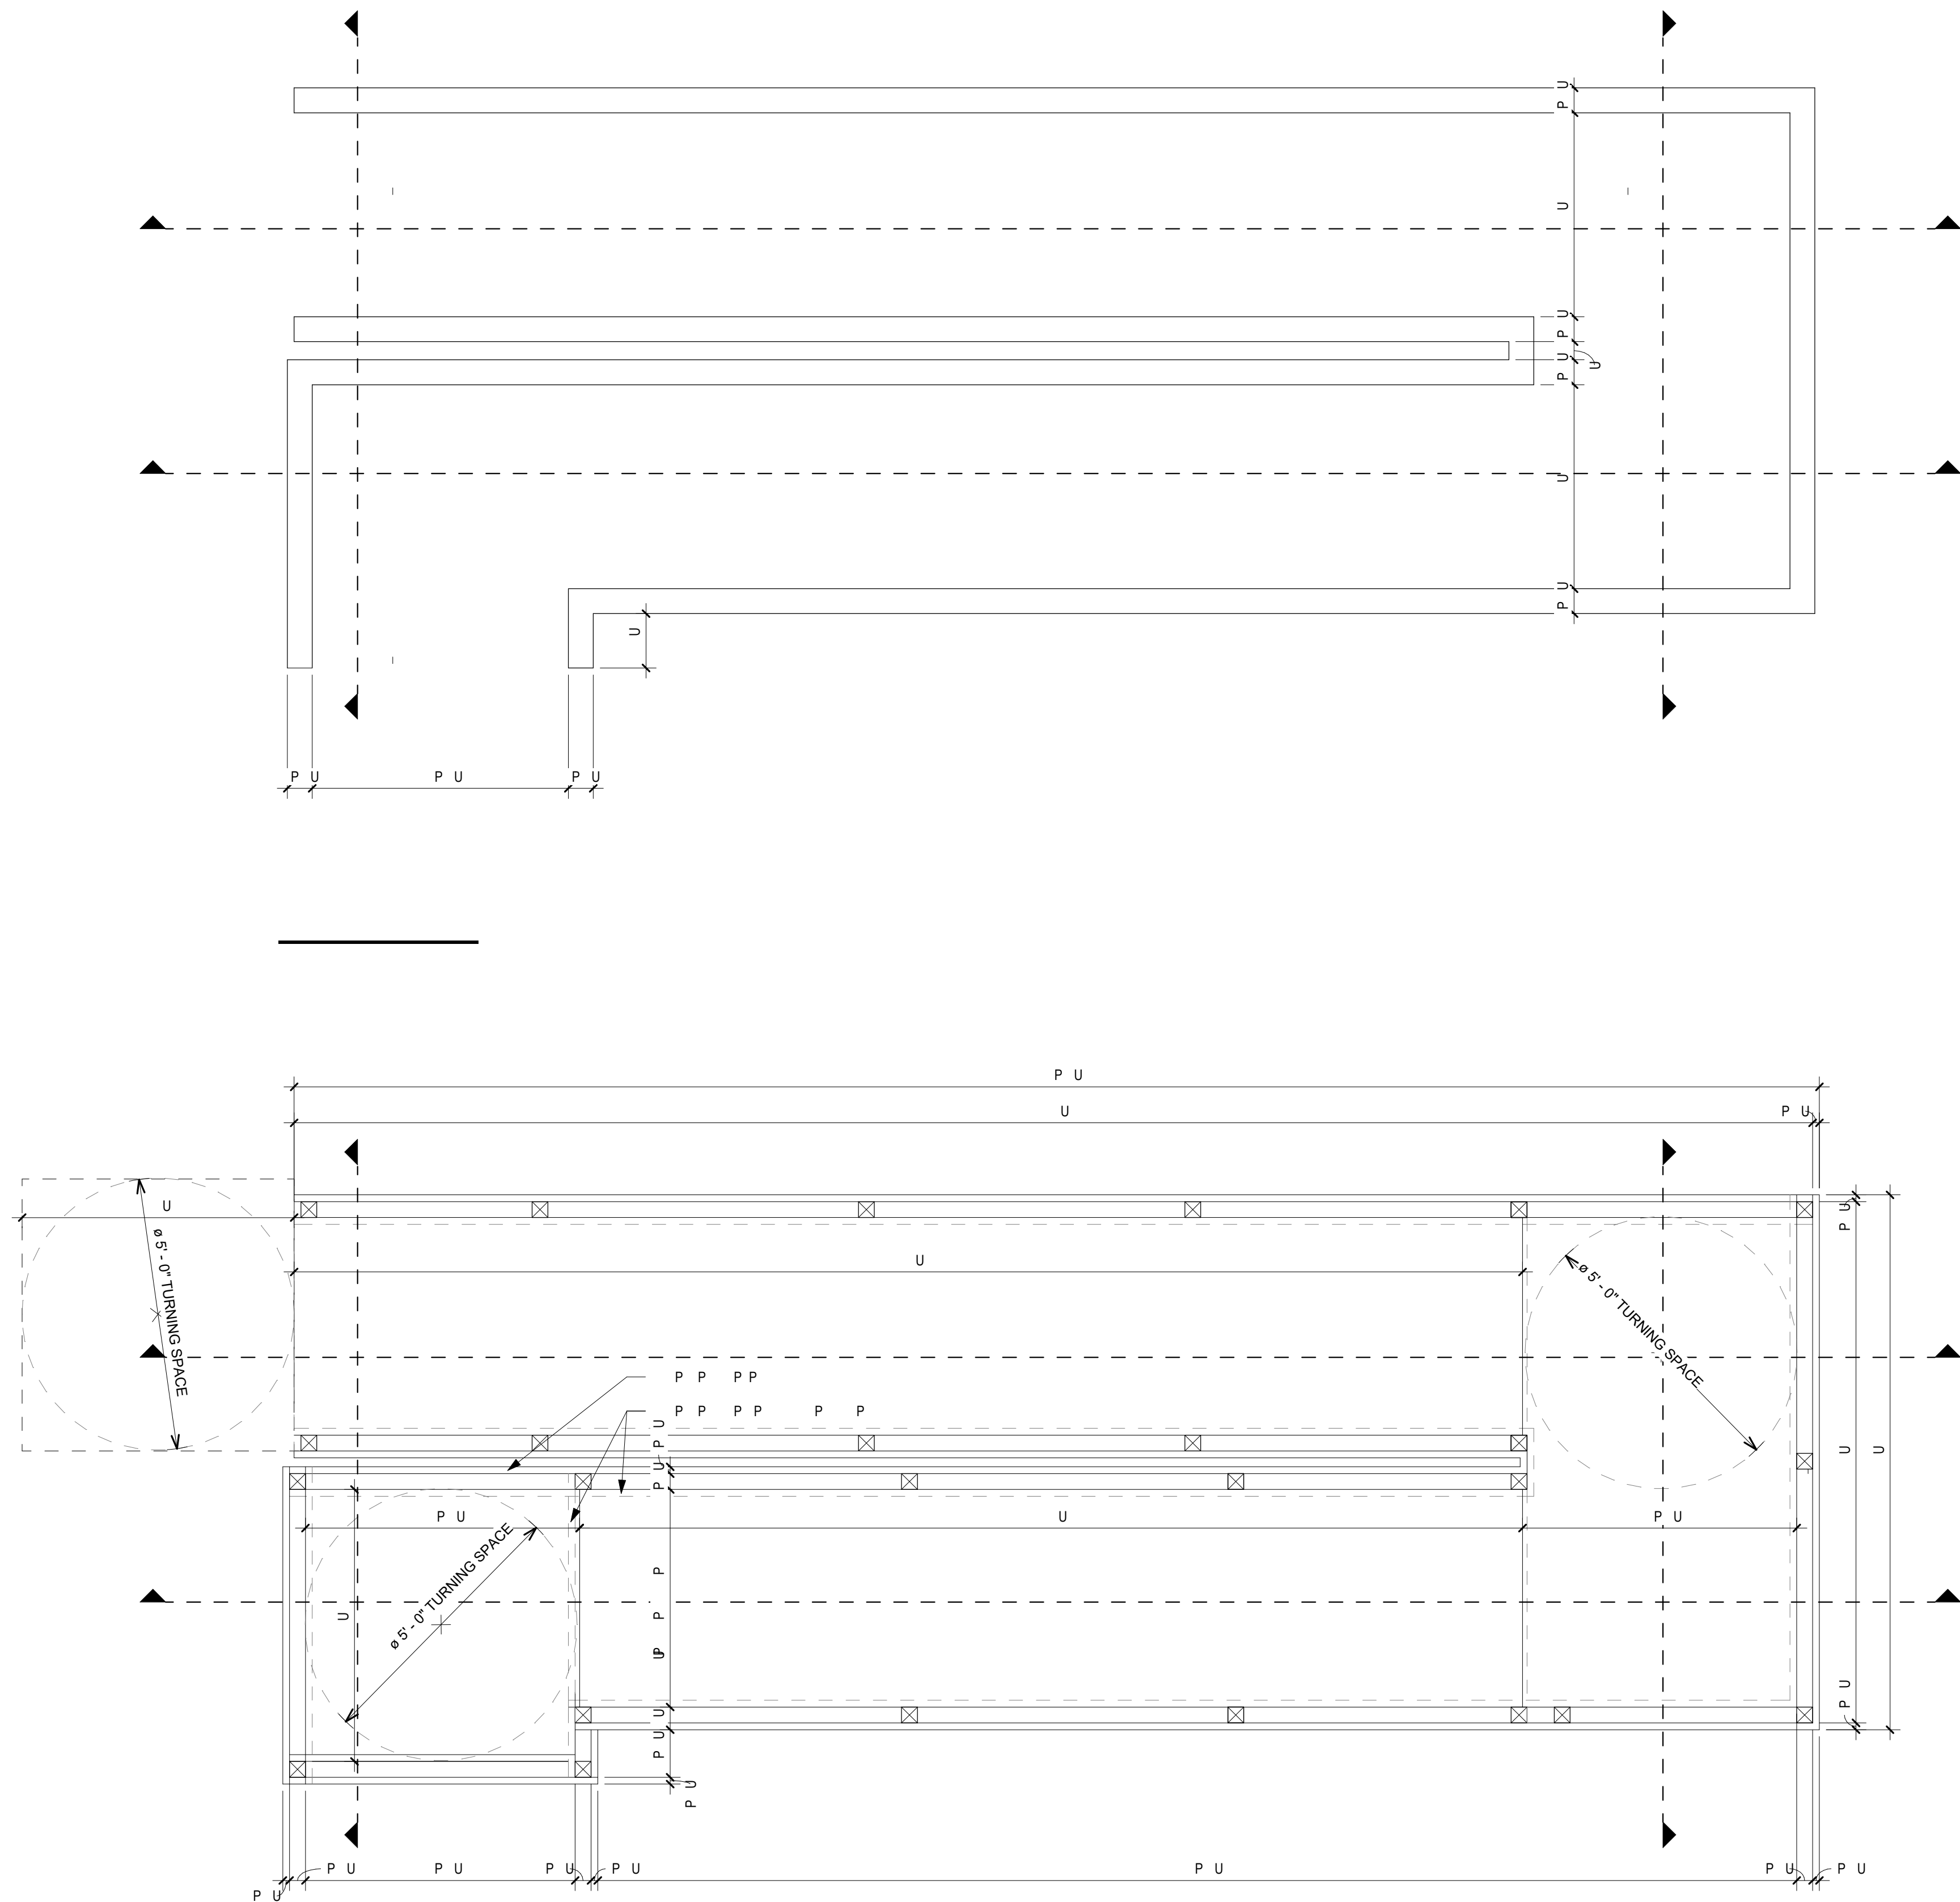


MLU DRAWINGS

11.20.2020

SWITCHBACK
RAMP SHEET 1

A-4A

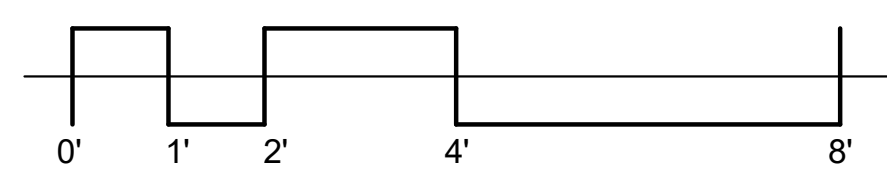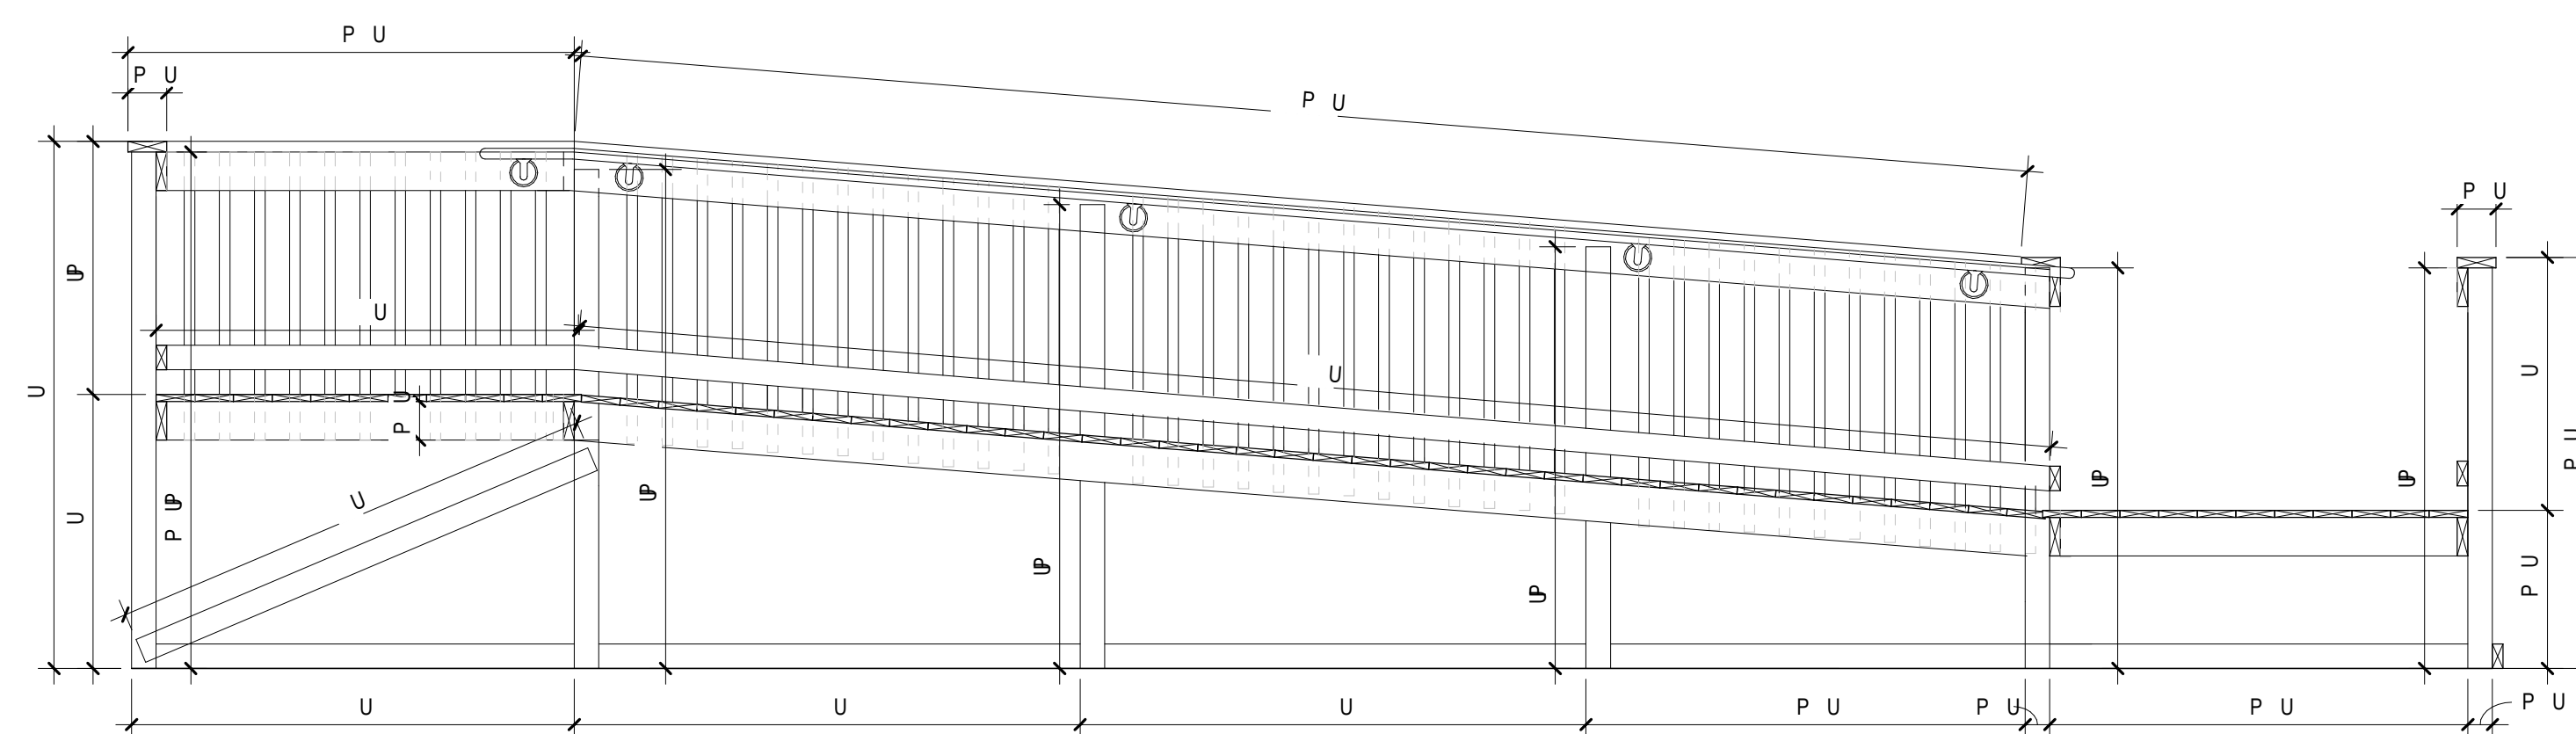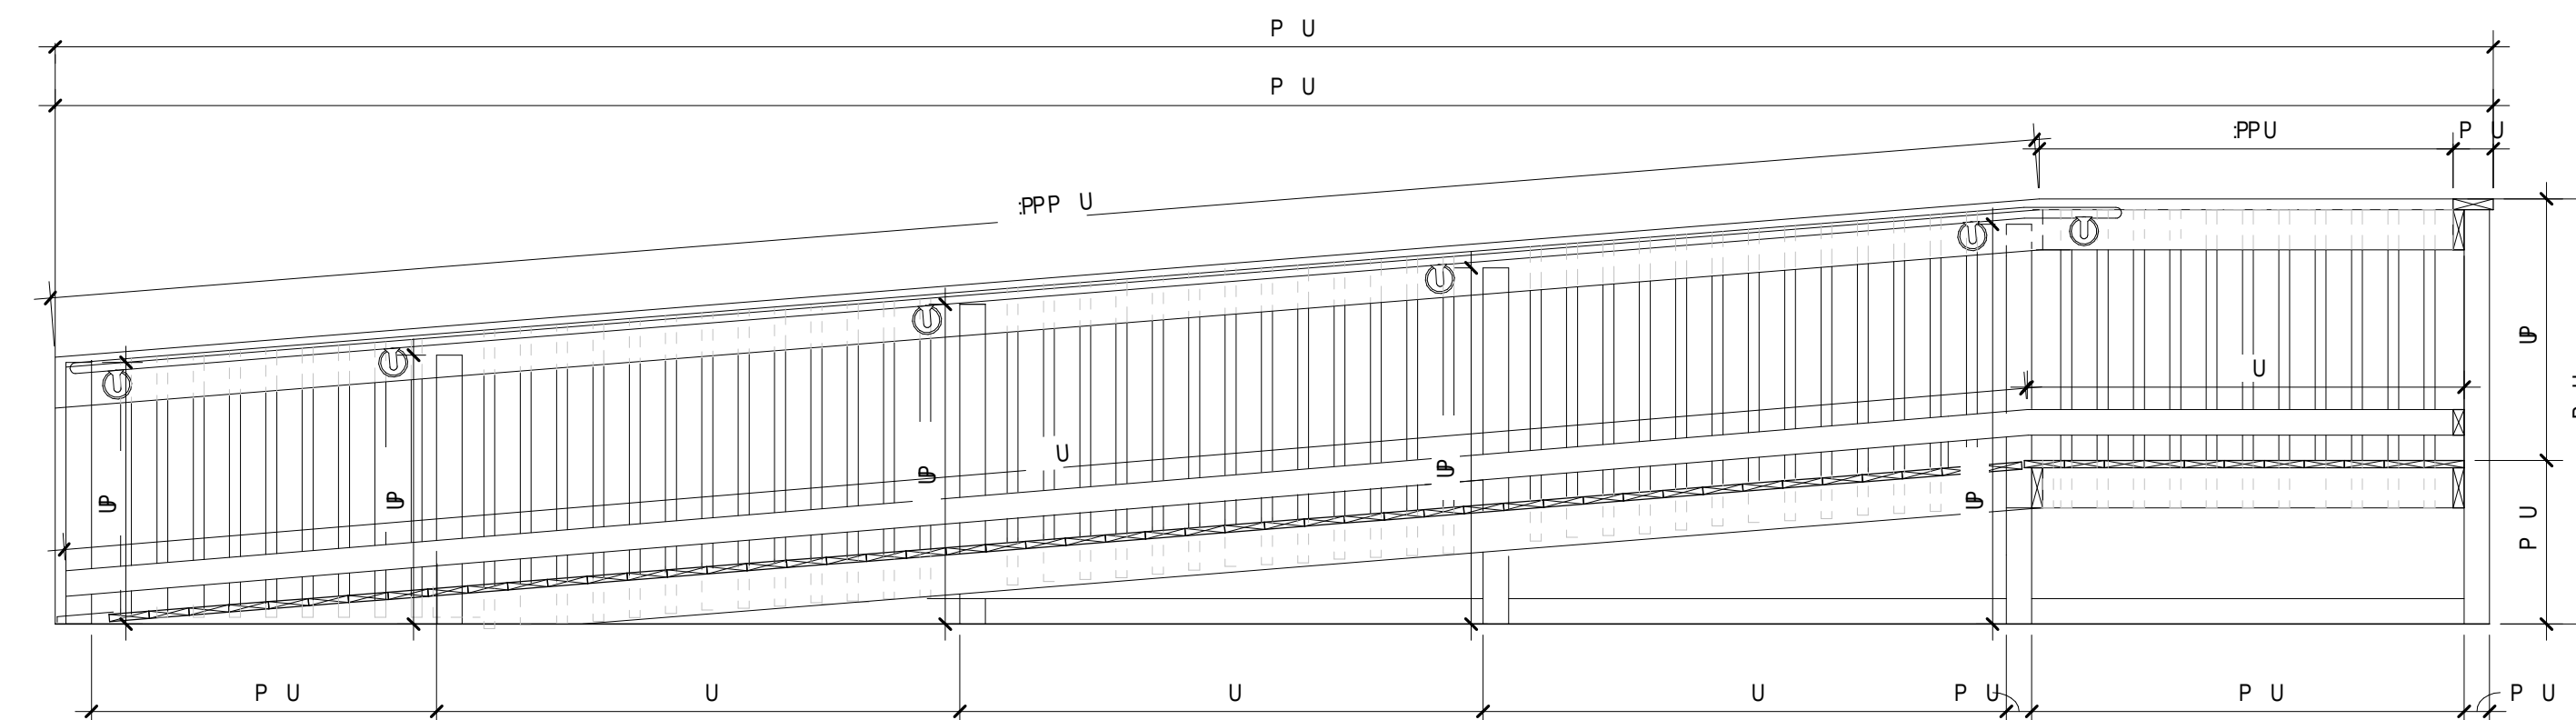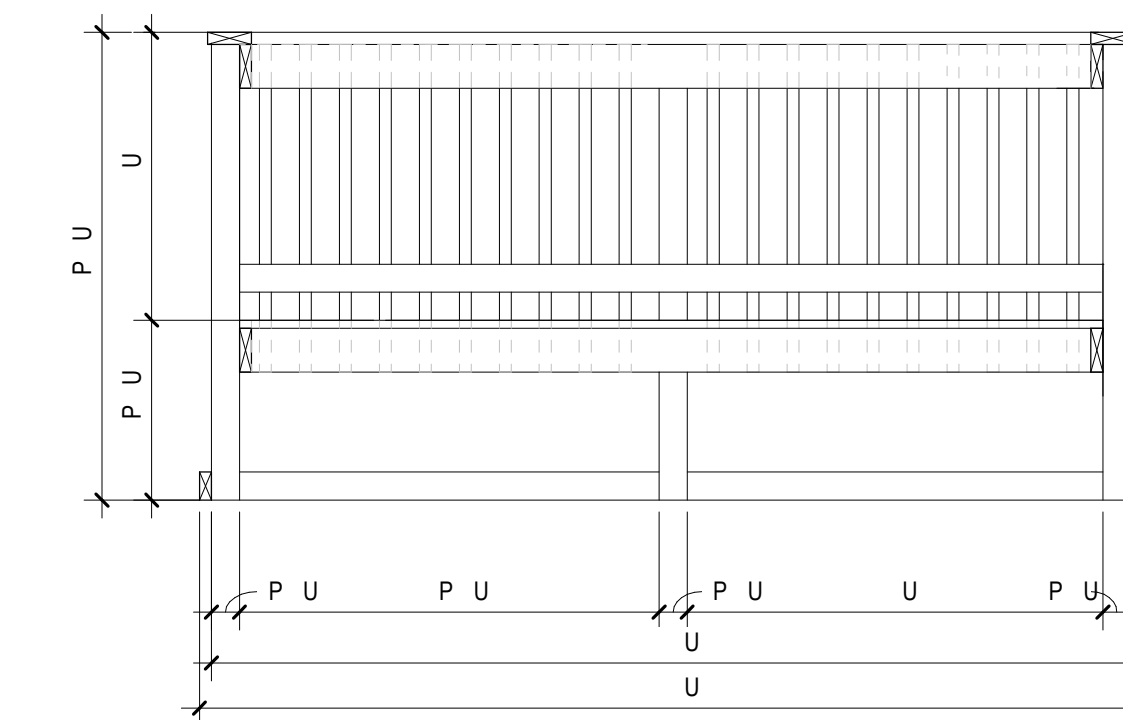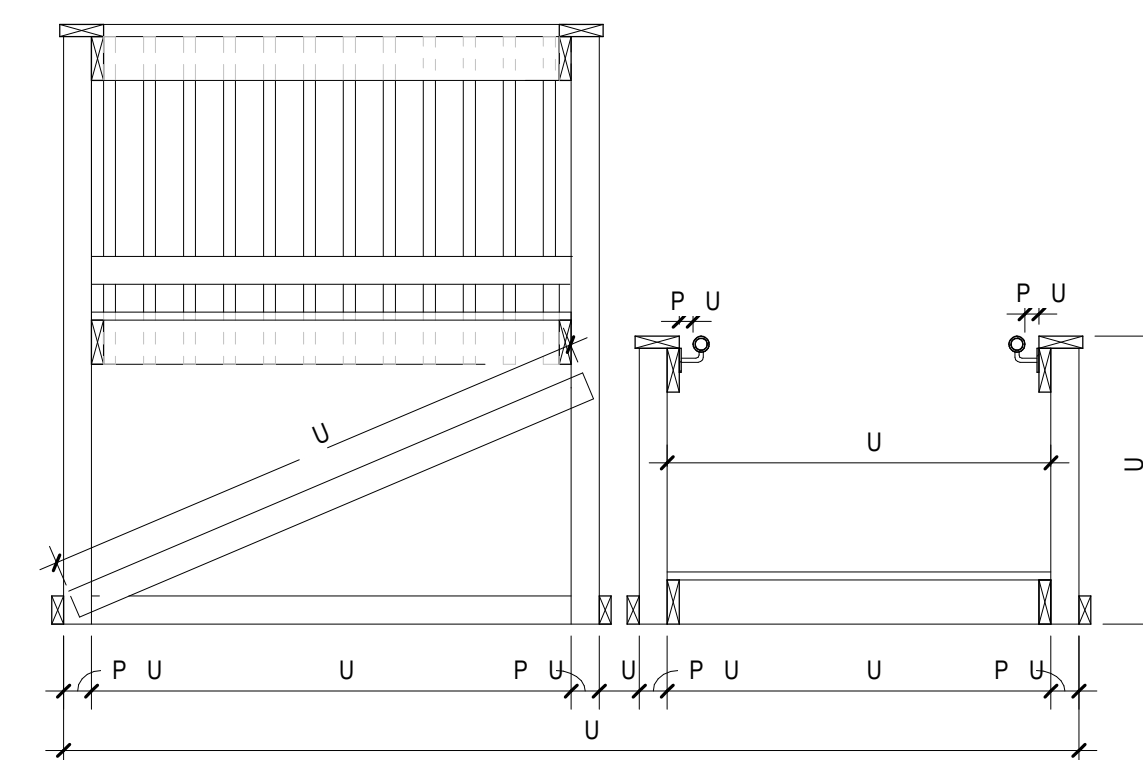

P U P: U

MLU DRAWINGS

11.20.2020

SWITCHBACK
RAMP SHEET 2

A-4B