

OF 4 SHEETS

LIVING AREA 1399.0 SF
GARAGE 720.0 SF
PORCHES 787.3 SF
TOTAL AREA 2906.3 SF

ROOF PLAN 5CALE: 3/16"=1'-0"

AREA SUMMARY

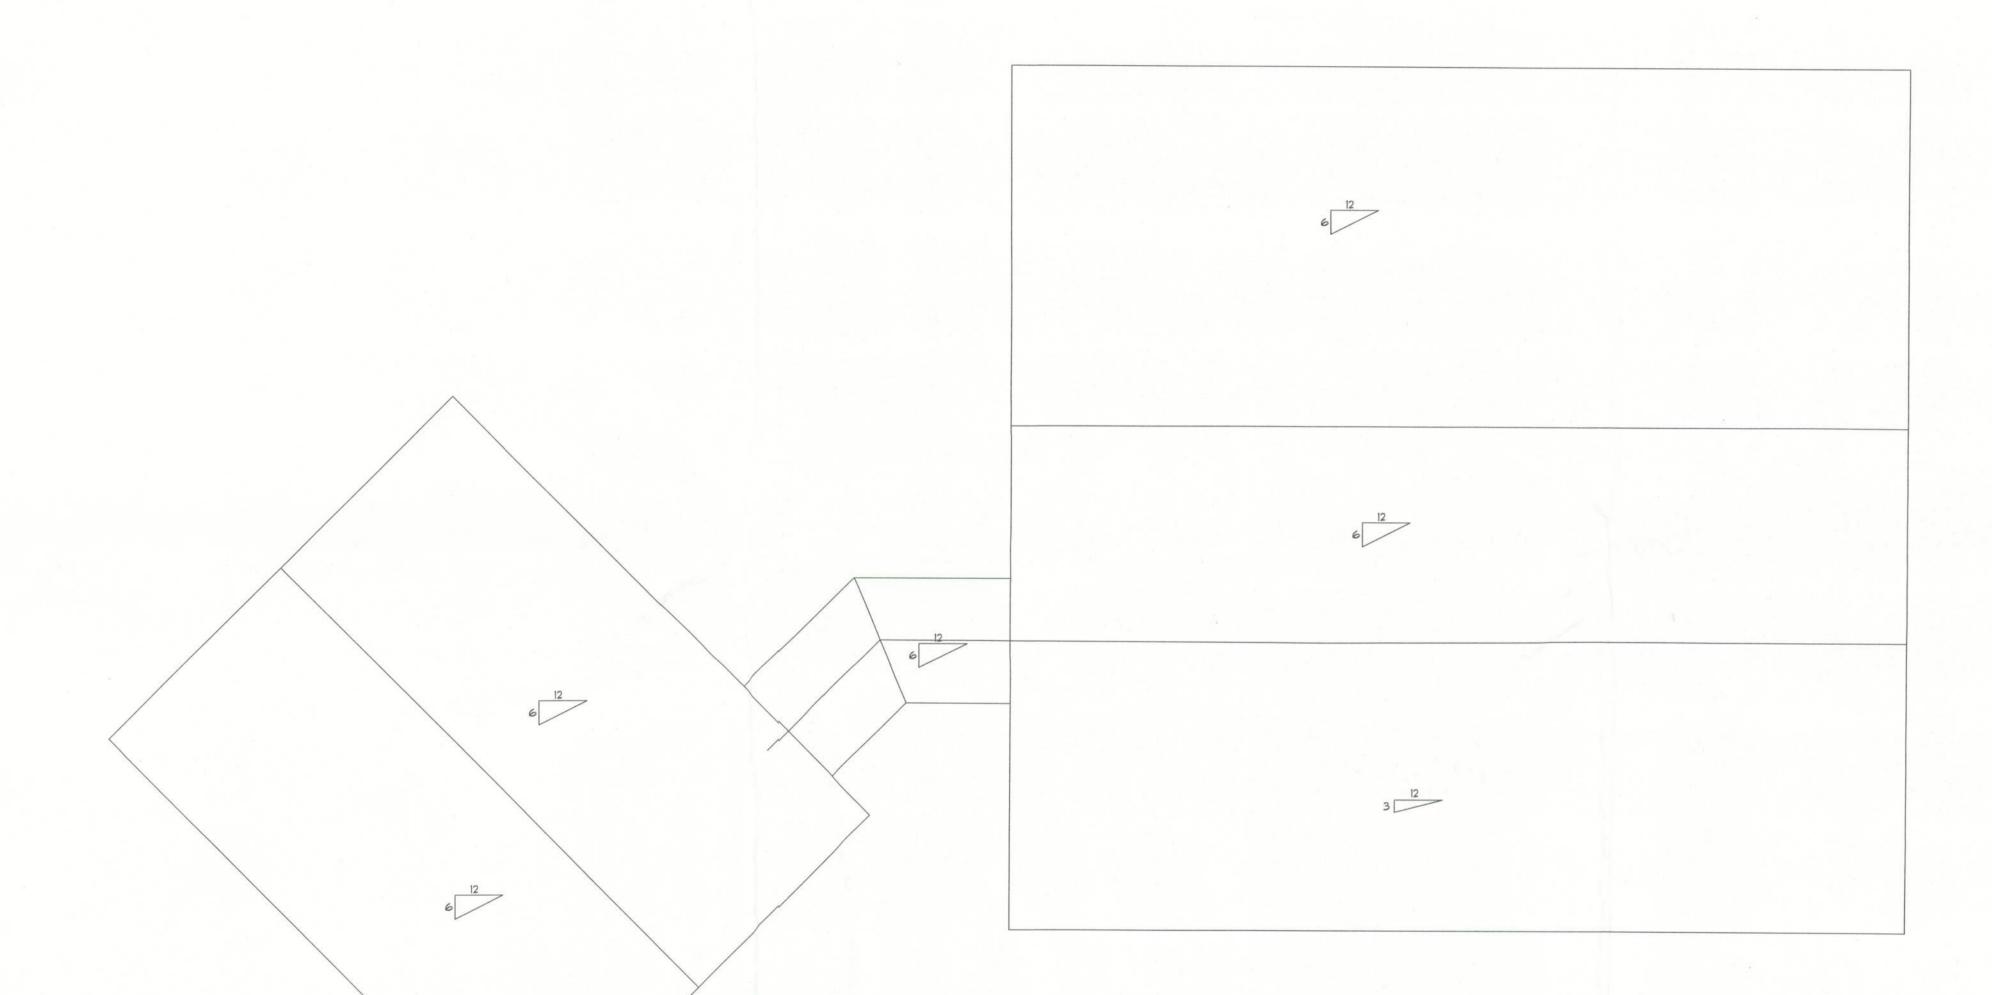

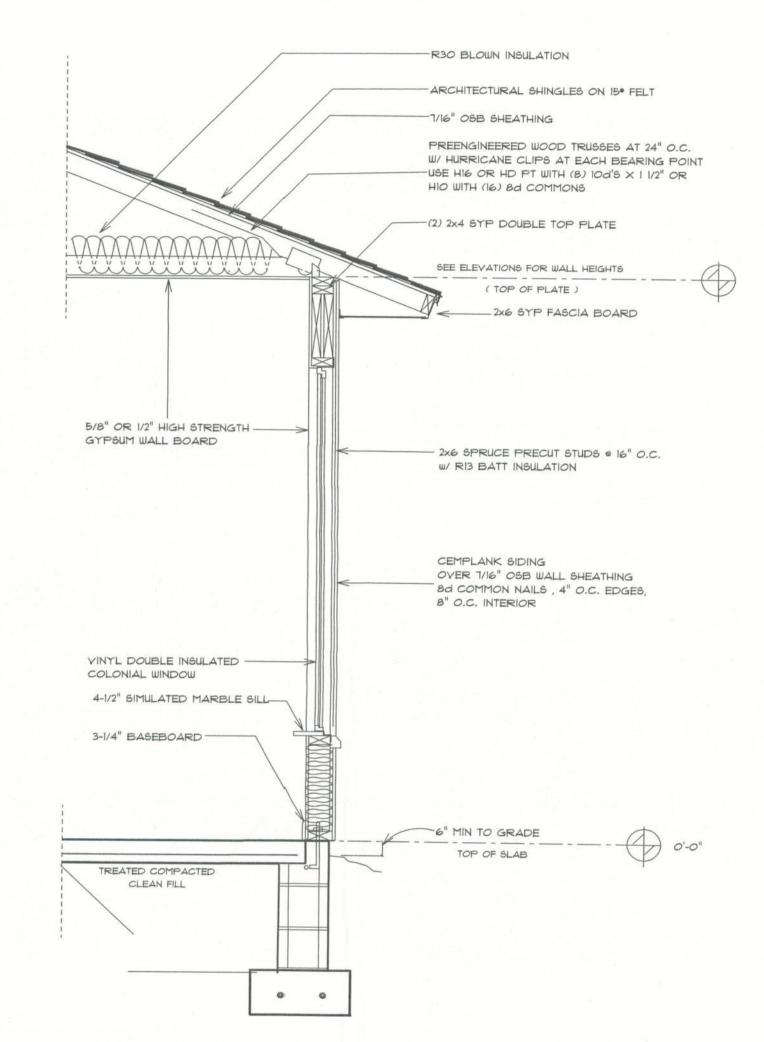

TYPICAL WALL SECTION

2 × 4 FRAME WALL W/ SIDING