


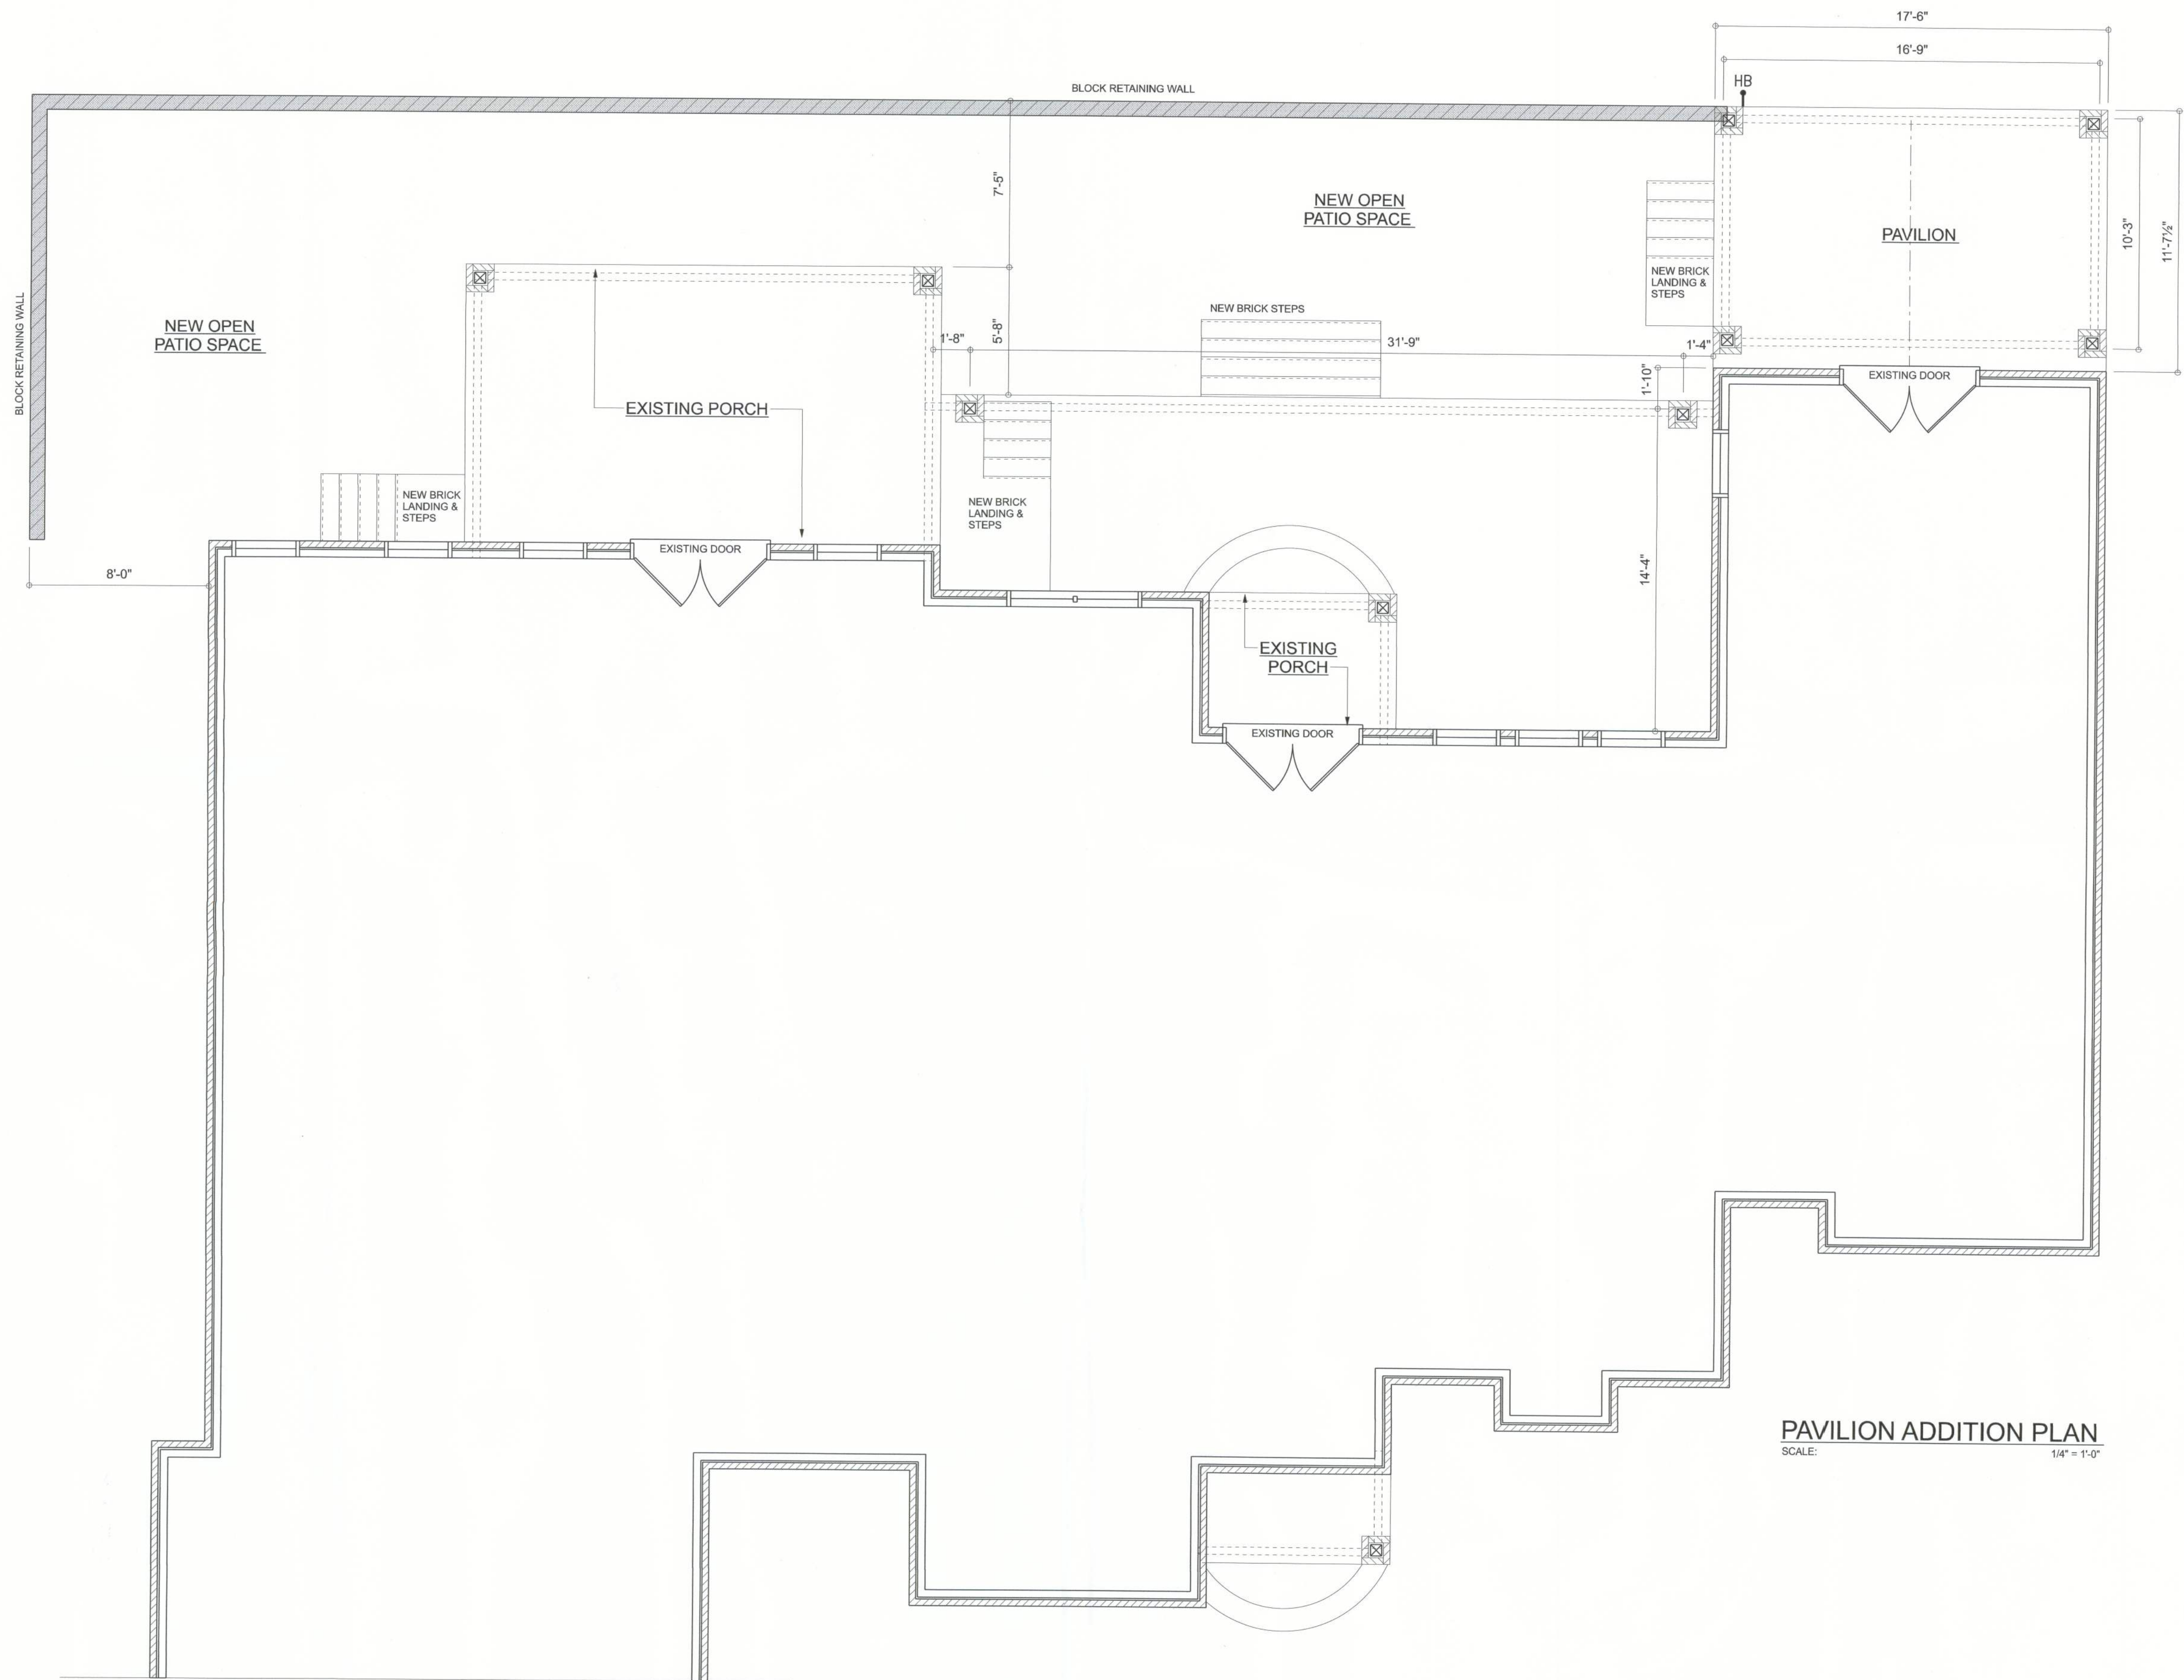

REVISIONS SCHEDULE	
JULY 7th, 2020	Proposal Drawings
Dec 15th, 2020	Revisions

ADDITIONS & RENOVATIONS FOR:
SIMMONS RESIDENCE
 LAKE CITY, FLORIDA

RIDGEPOINT DESIGN
 566 SW ARLINGTON BLVD, STE 101, LAKE CITY, FL 32025
 P: 386-288-1188
 E: RIDGEPOINTDESIGN@GMAIL.COM

SHEET NUMBER
A.2
 OF 3 SHEETS