
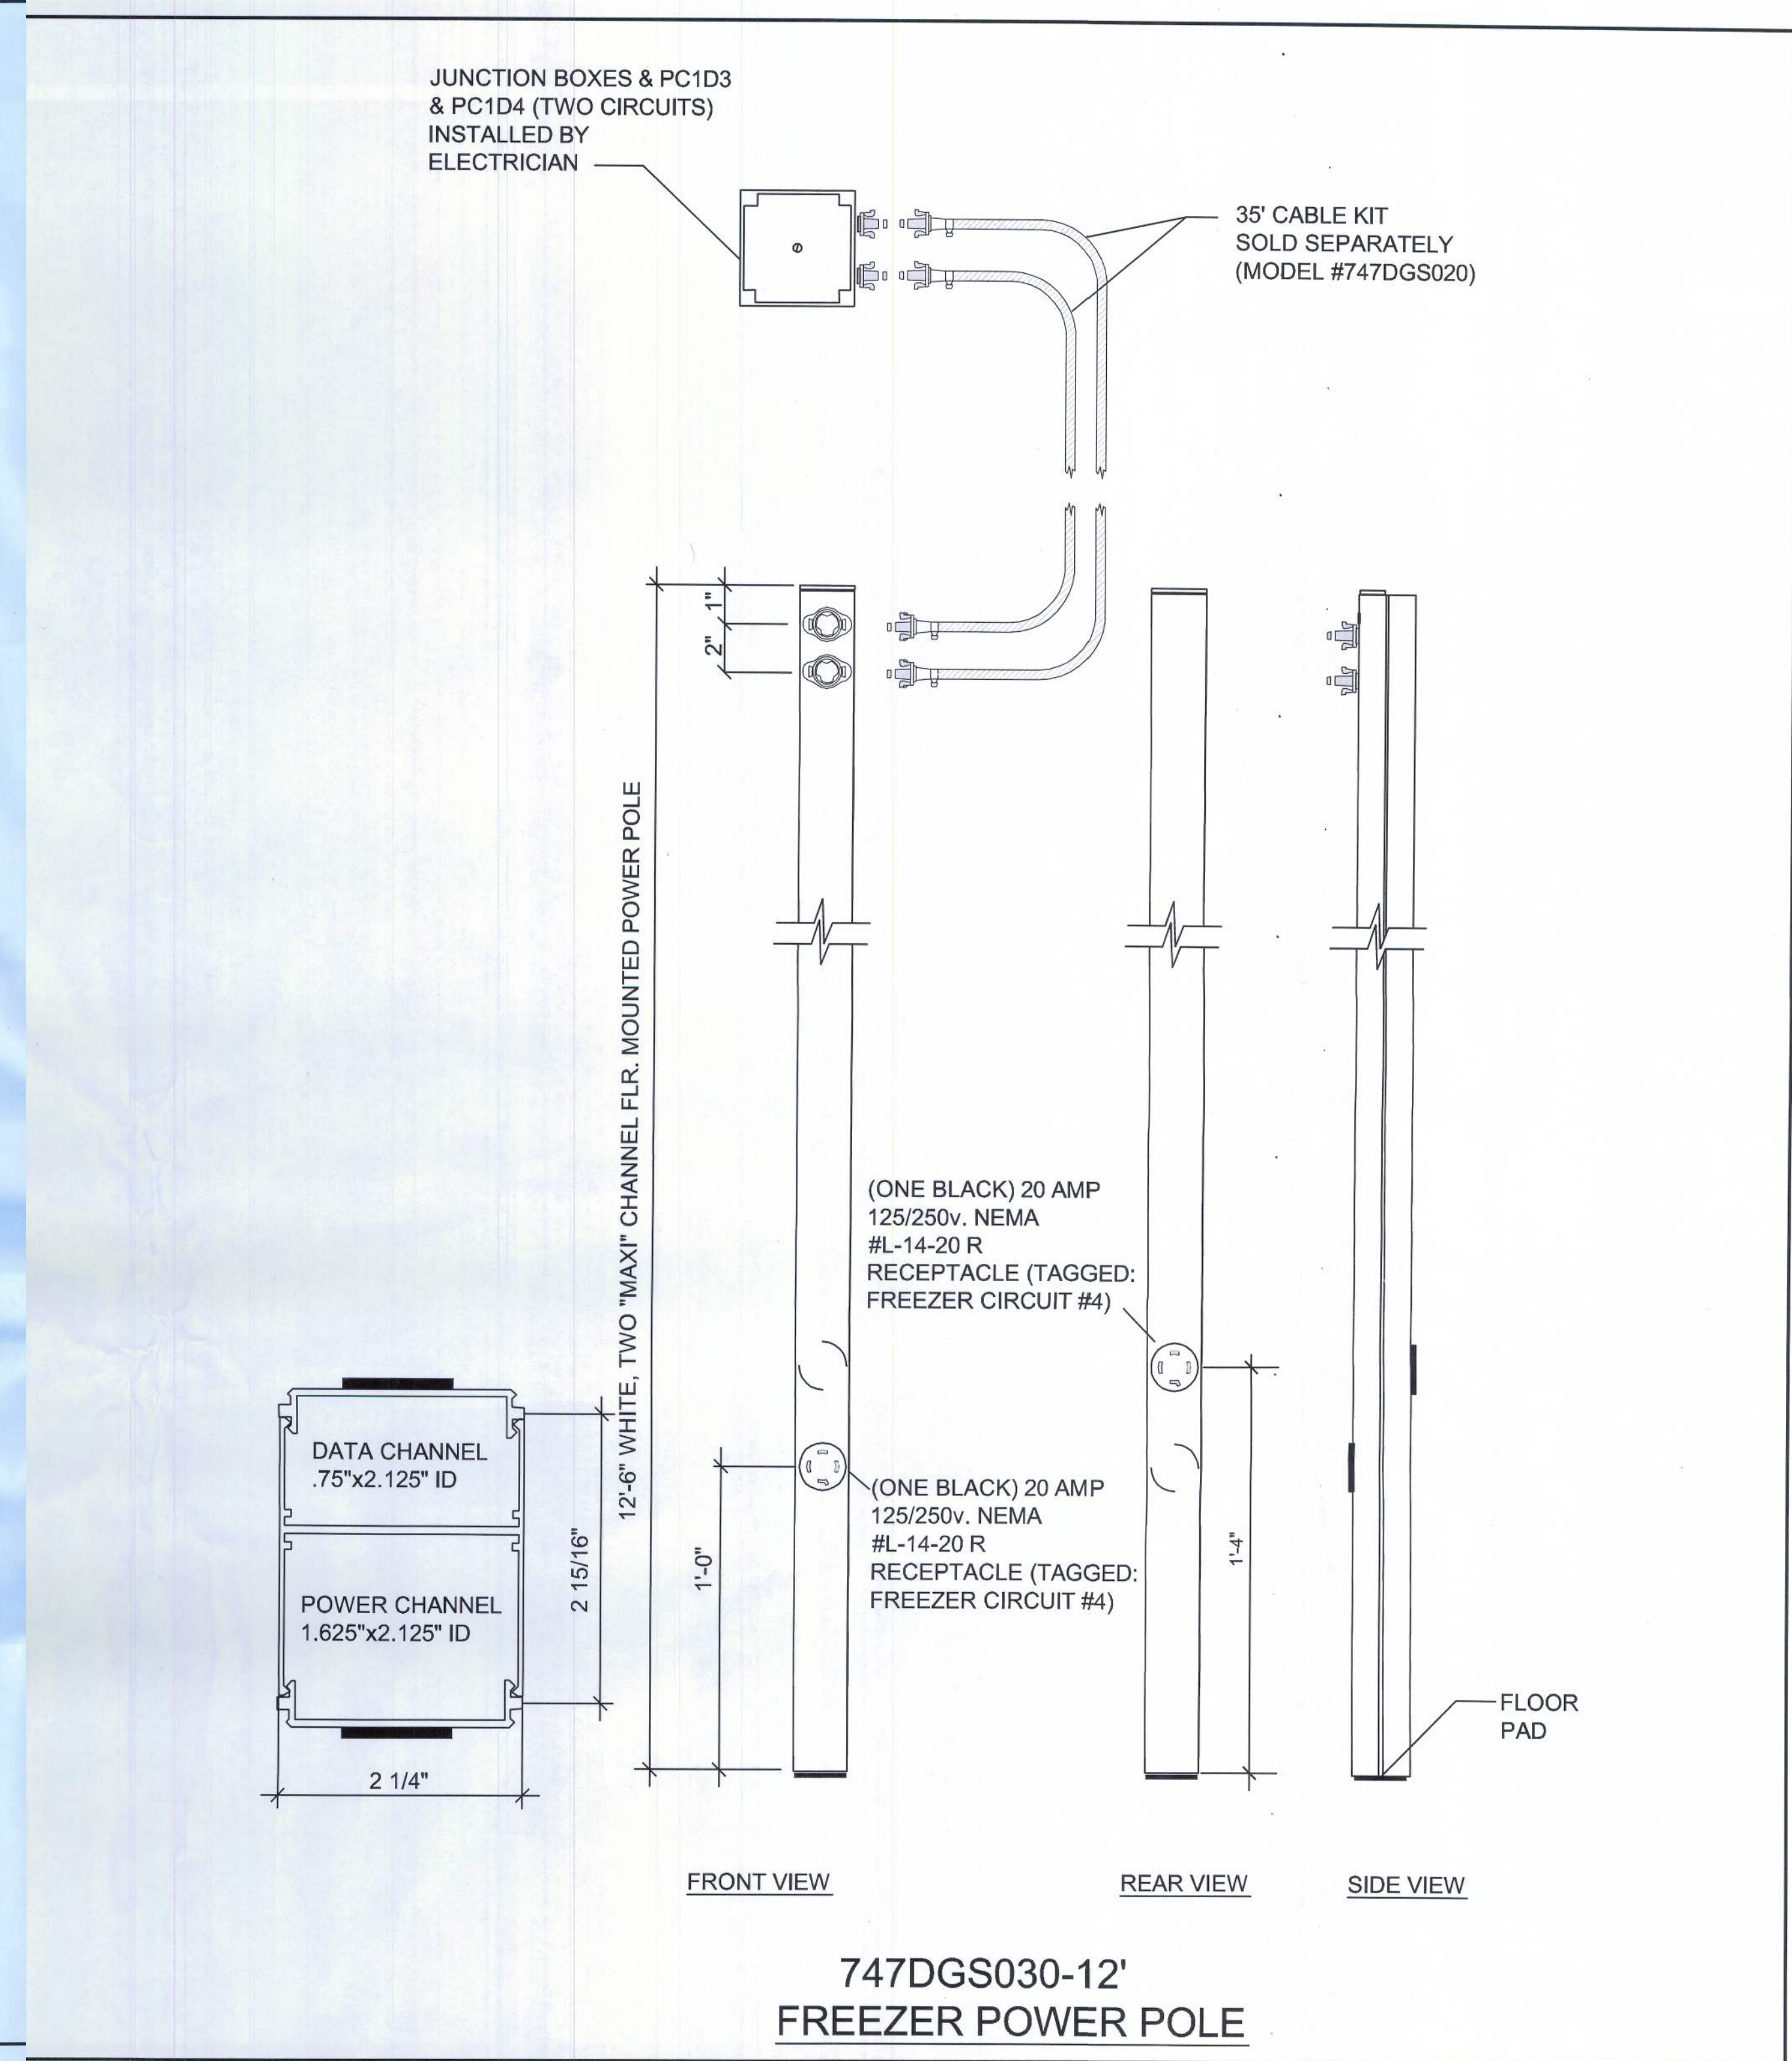


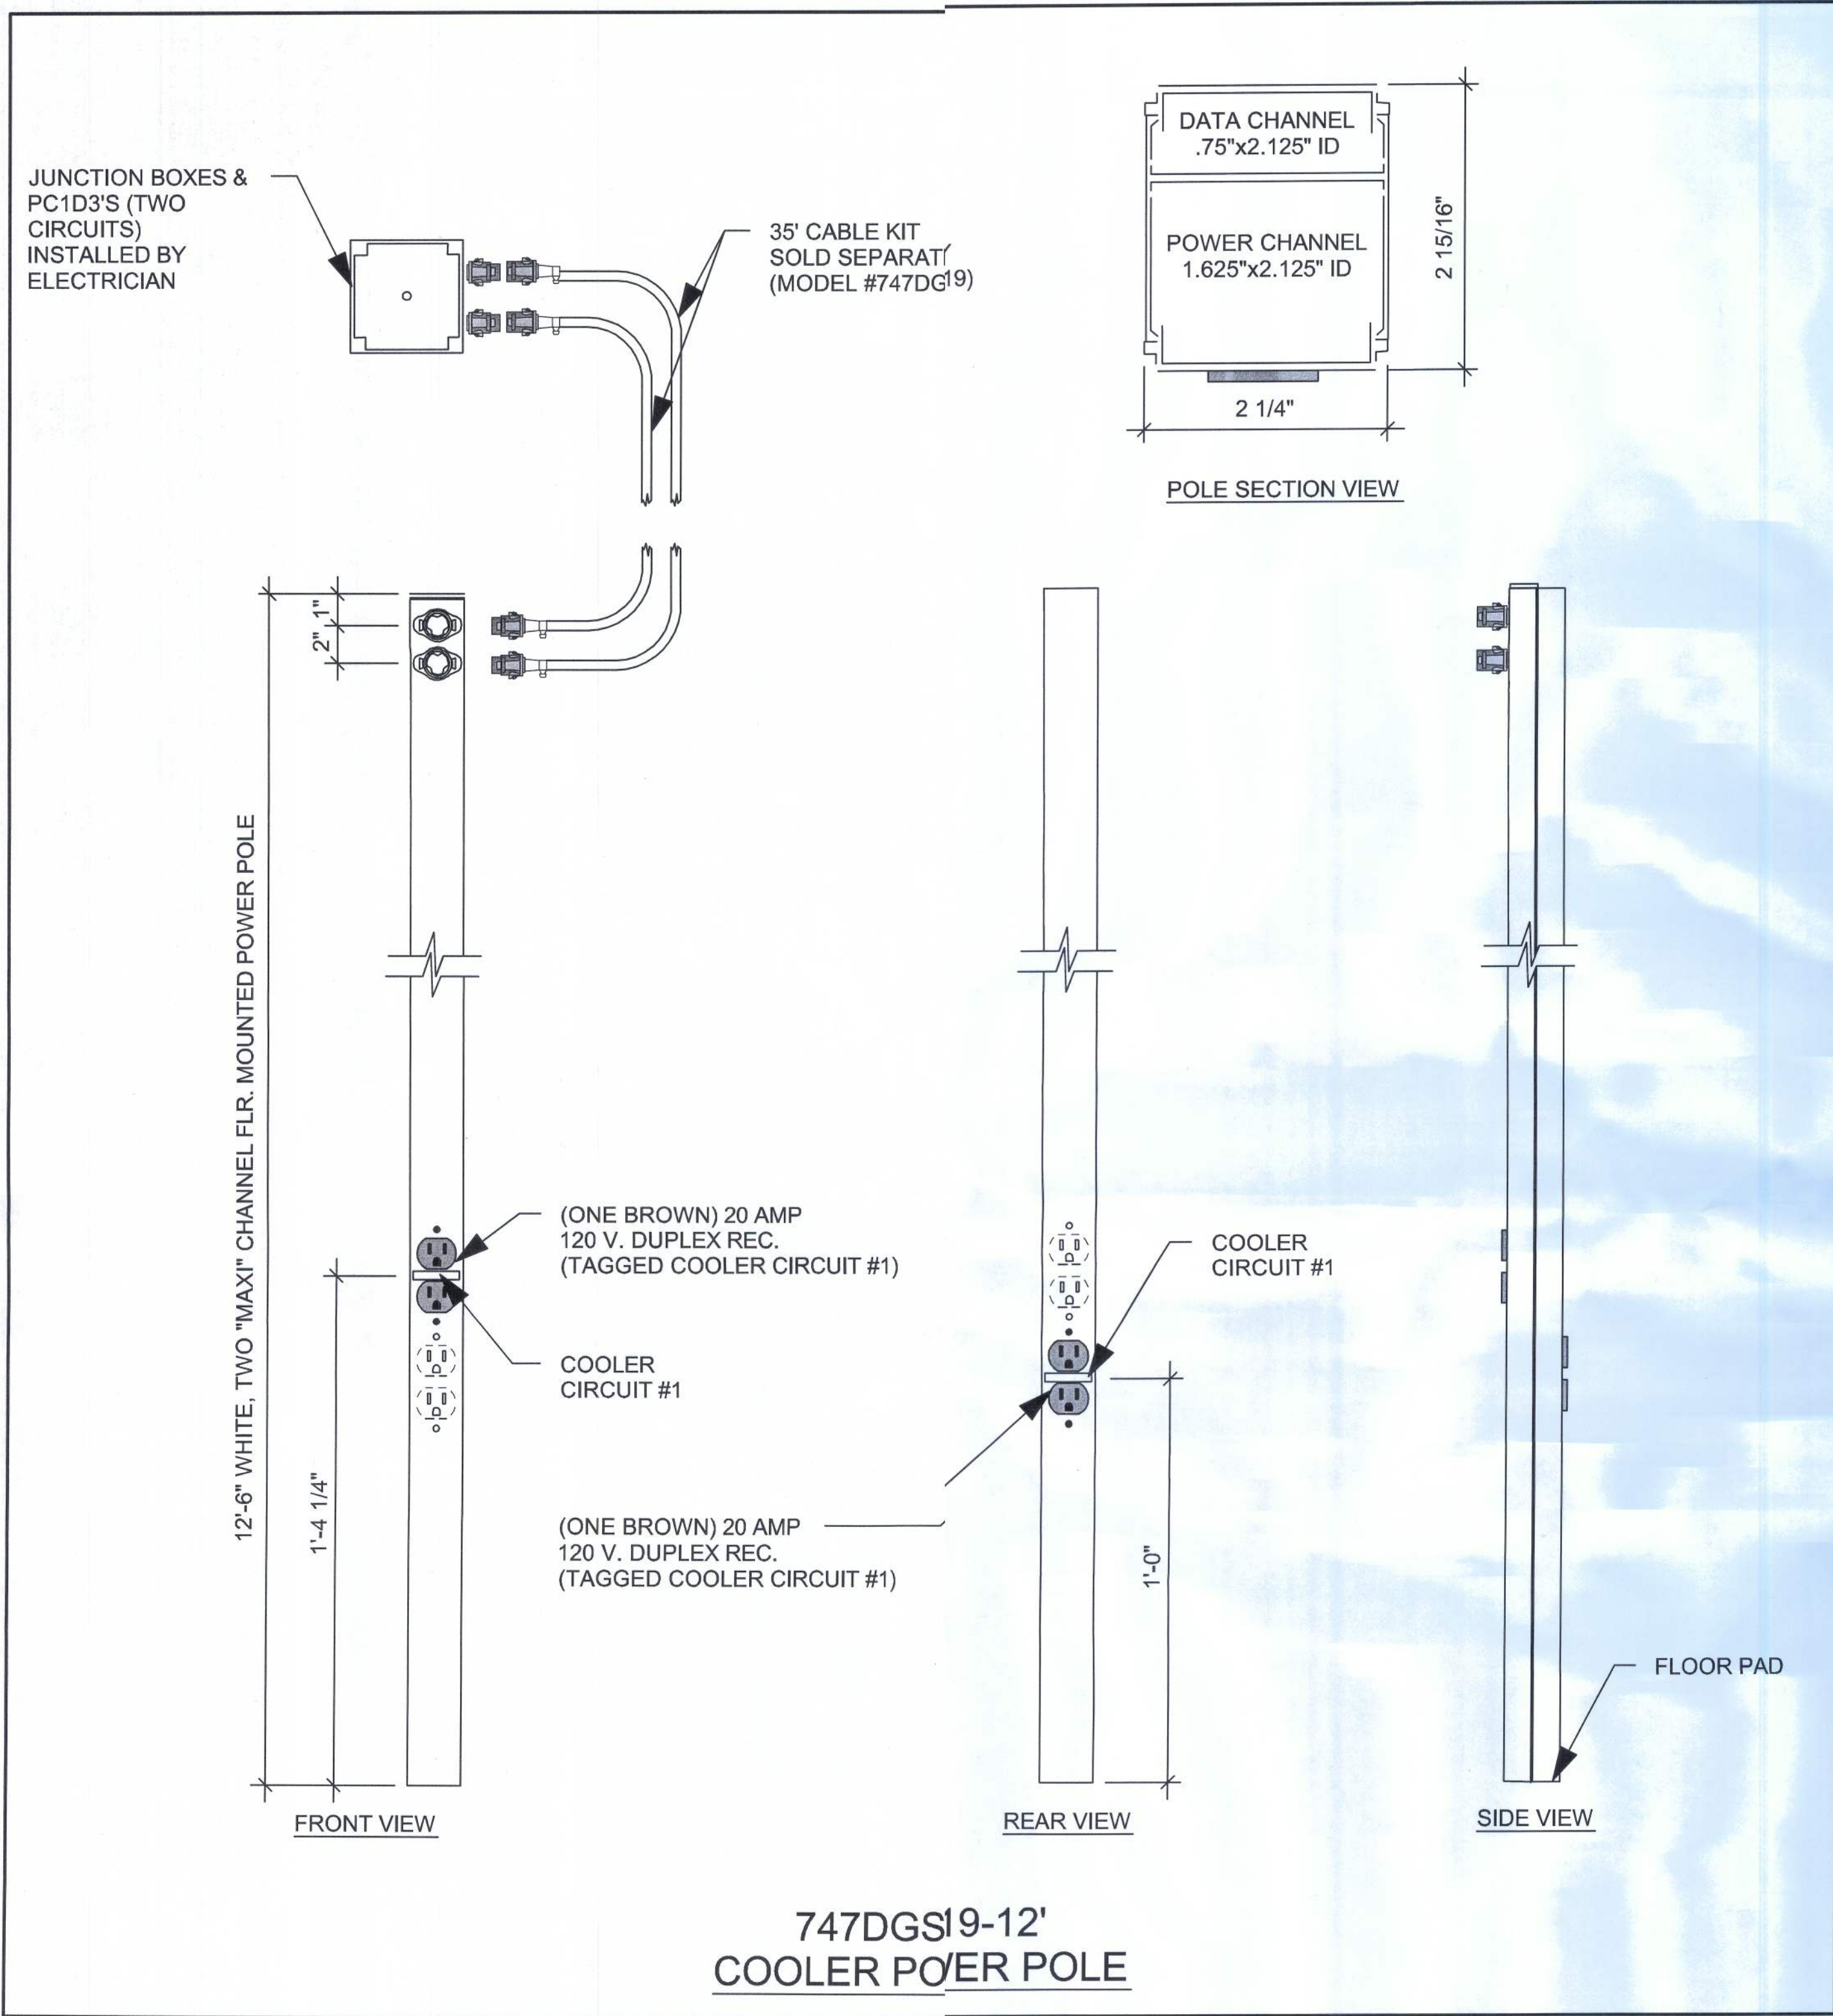

ICE CREAM POWER PLE AND COMPONENTS		
Qty.	D&P Part Number	Power Pole Description
1	747DGS012-12	12' Single Channel Ice Cream Pole DRW #854-12
1	747DGS014C	1E3-10 Extender Cable & Connector for Ice Cream Pole

REGISTER ELECTRICAL COMPONENTS			
Qty.	D&P Part Number	Power Pole Description	National Account Provider
1	747DGS023B	Dual circuit power pole with isolated ground	D & P
1	747DGS023R	Dual circuit power pole	D & P
0	747DGS016-12-BK	12' 2ch regular power pole w/2-C & 1-D connector DRW #2004-12	USED ONLY FOR ISLAND REGISTER
0	747DGS002	10' Cable Kit (set of 2) whips	

COOLER/FREEZER POWER POLES		
Qty.	D&P Part Number	Power Pole Description
2	747DGS019	Cable kit for 120 volt cooler
2	747DGS019-12	120 Volt 2 CIR. Cooler pole
1	747DGS030-12	125/250 volt Cooler pole with NEMA L1420 connection
1	747DGS030	125/250 Cable kit for freezer

POWER POLE DETAILS

NG

NICHOLAS GEISLER ARCHITECT

1768 NW Brown Road
Lake City, FL 32055

DATE: 3/16/2010
CWM

CASCO

10977 WATSON ROAD
ST. LOUIS, MO 63127
PHONE: 314-891-1100

CONCEPT CONSTRUCTION

License#: CGC115491
ph: 386-755-888
fx: 386-755-1911

295 NW Commons Loop
Suite 115-323
Lake City, FL 32055
www.conceptconstruction.net

DOLLAR GENERAL

LAKE CITY, FLORIDA
COUNTY RD 247, LAKE CITY, FL
STORE # 12851
2010 PROTOTYPE - PLAN "C" 9,100

DATE: 30 MAR 2010

Design: JFE 06/10/10

Revisions: JFB 10/20/10

SHEET NUMBER

E3.2.C