


DESCRIPTION:


CANNON CREEK PLACE LOT# 18 (0.52 ACRES) LAKE CITY, FL

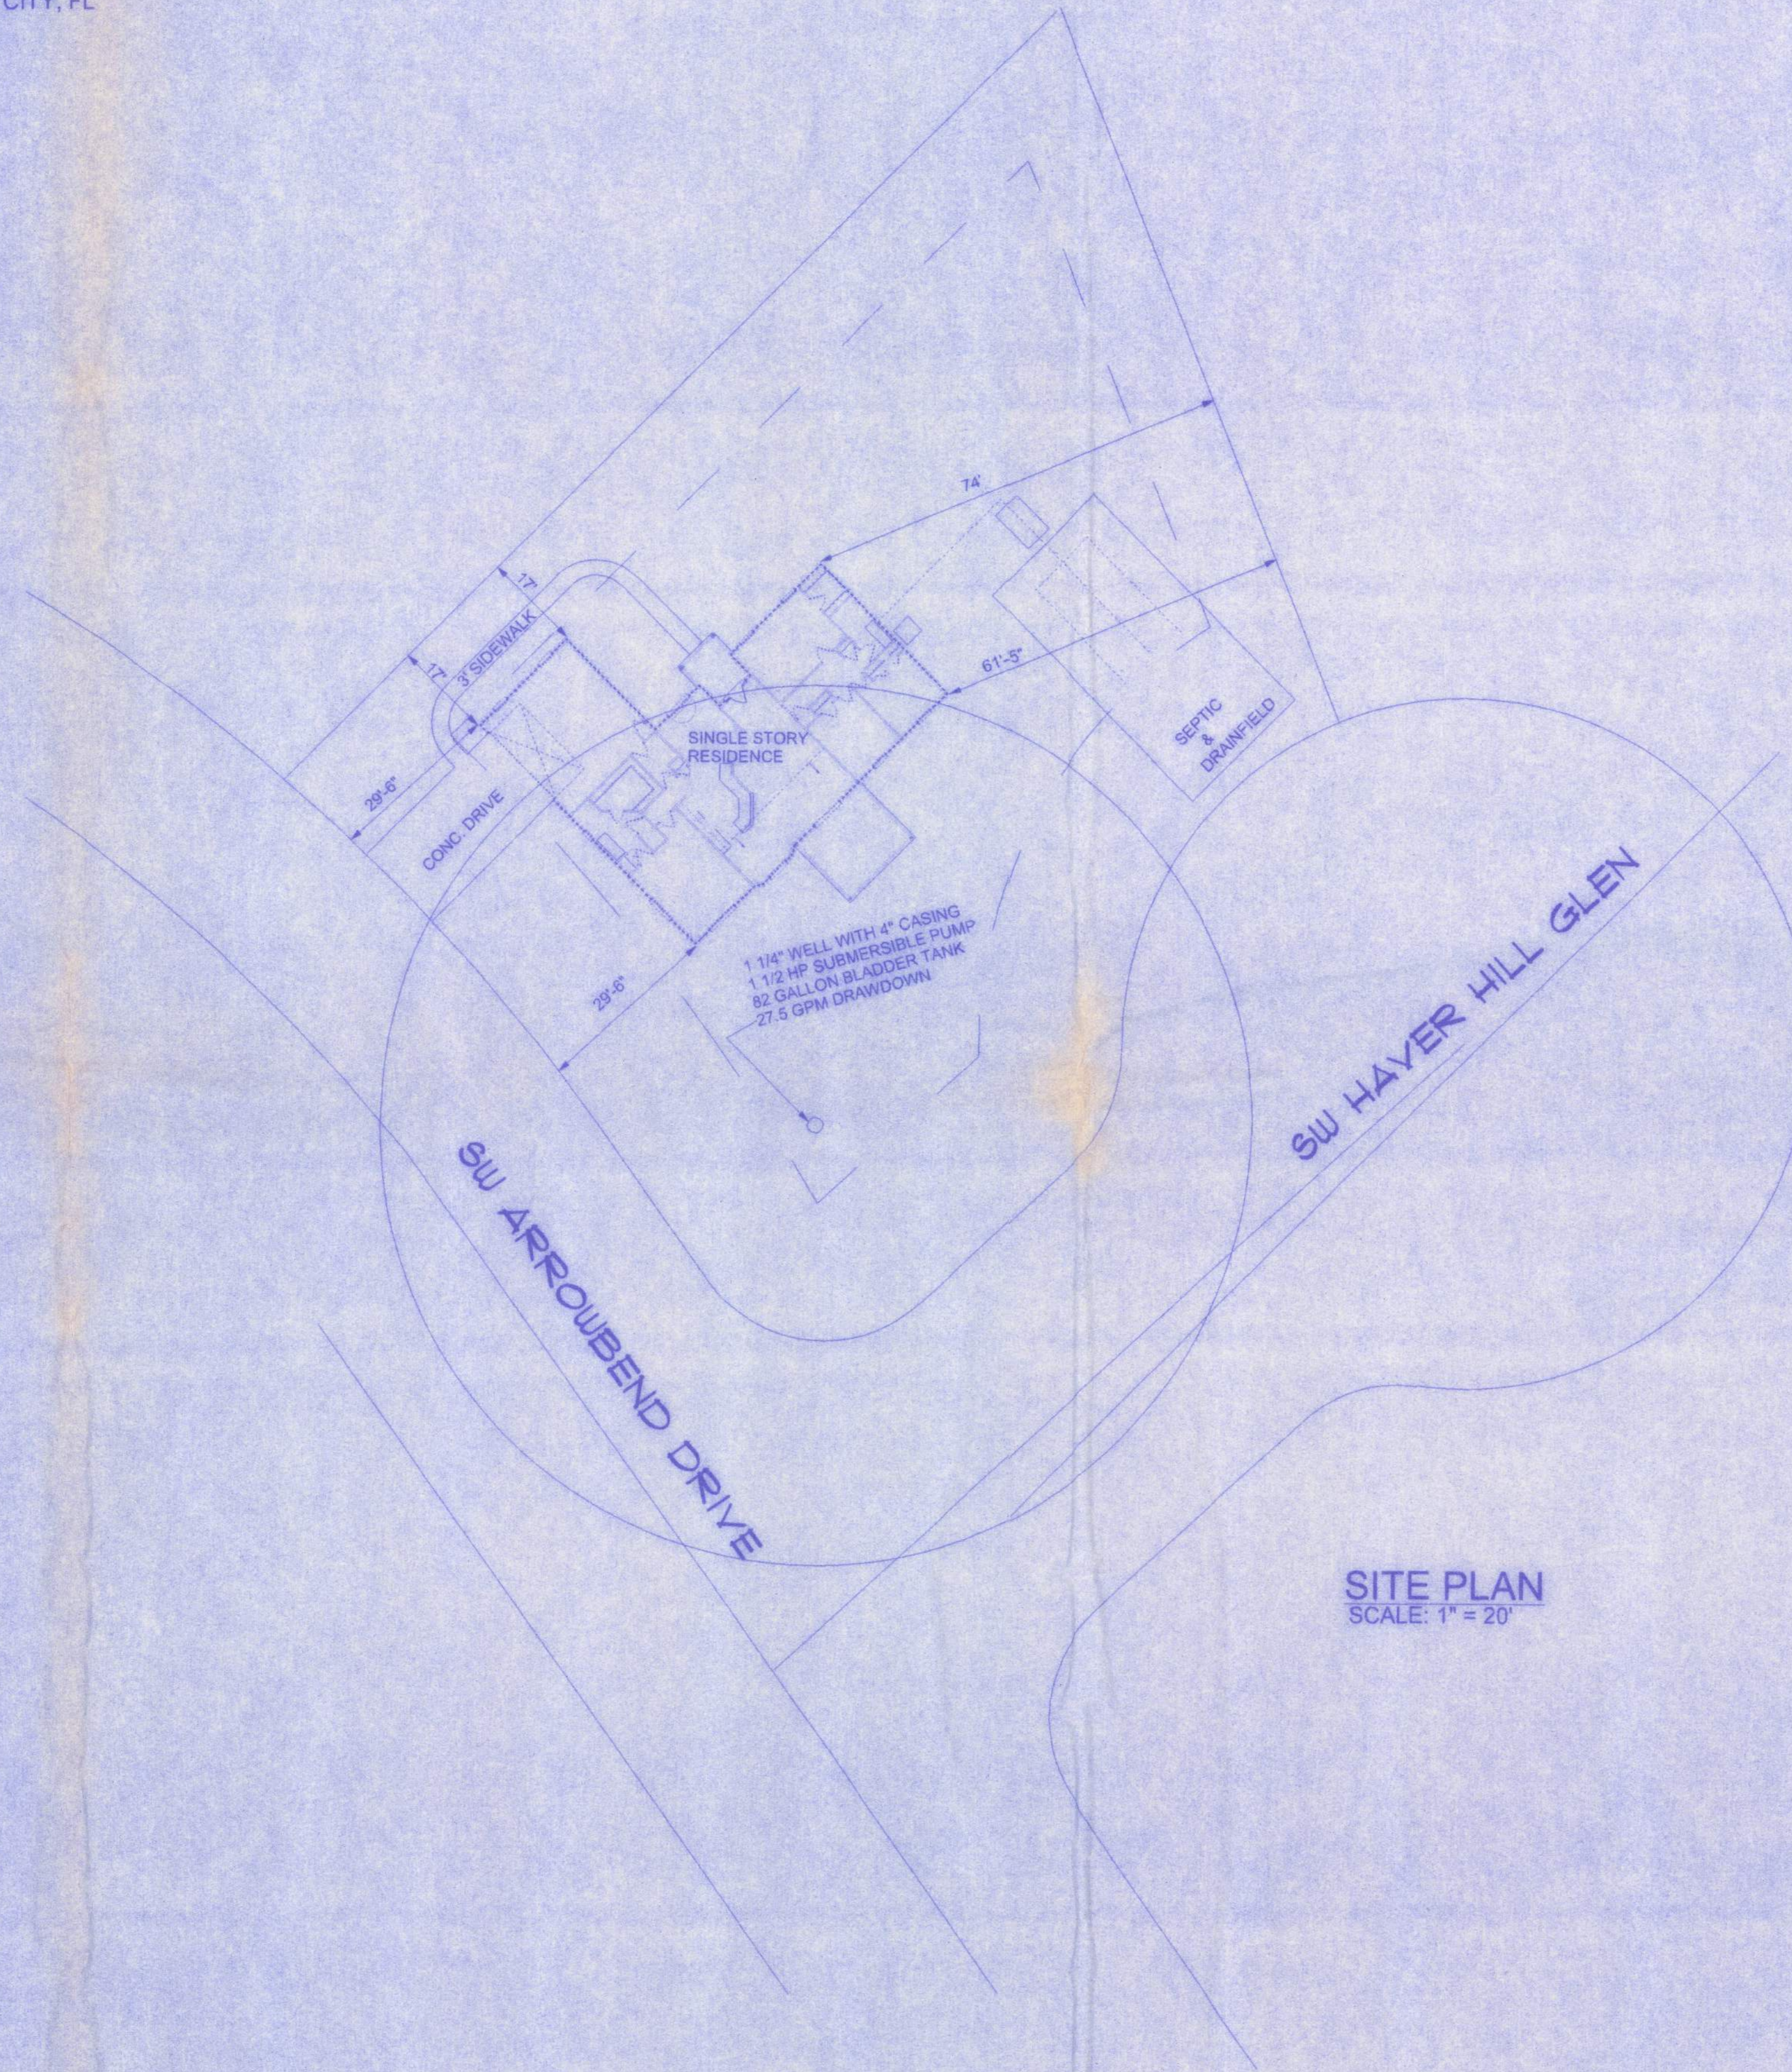

William H. Hines
9/24/05

ST. JOHNS MODEL
CANNON CREEK PLACE LOT 18

161 NW MADISON STREET
SUITE #102
LAKE CITY, FL. 32055
(386)758-4209

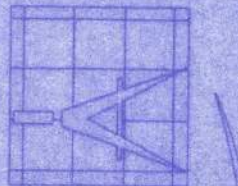

Freeman
Design Group

DATE: 9/21/05
DRAWN BY: W.H.F.

REVISIONS

SHEET: SP-1
OF: 1

PROJECT NO.

CERTIFICATE OF AUTHORIZATION # 00008701