




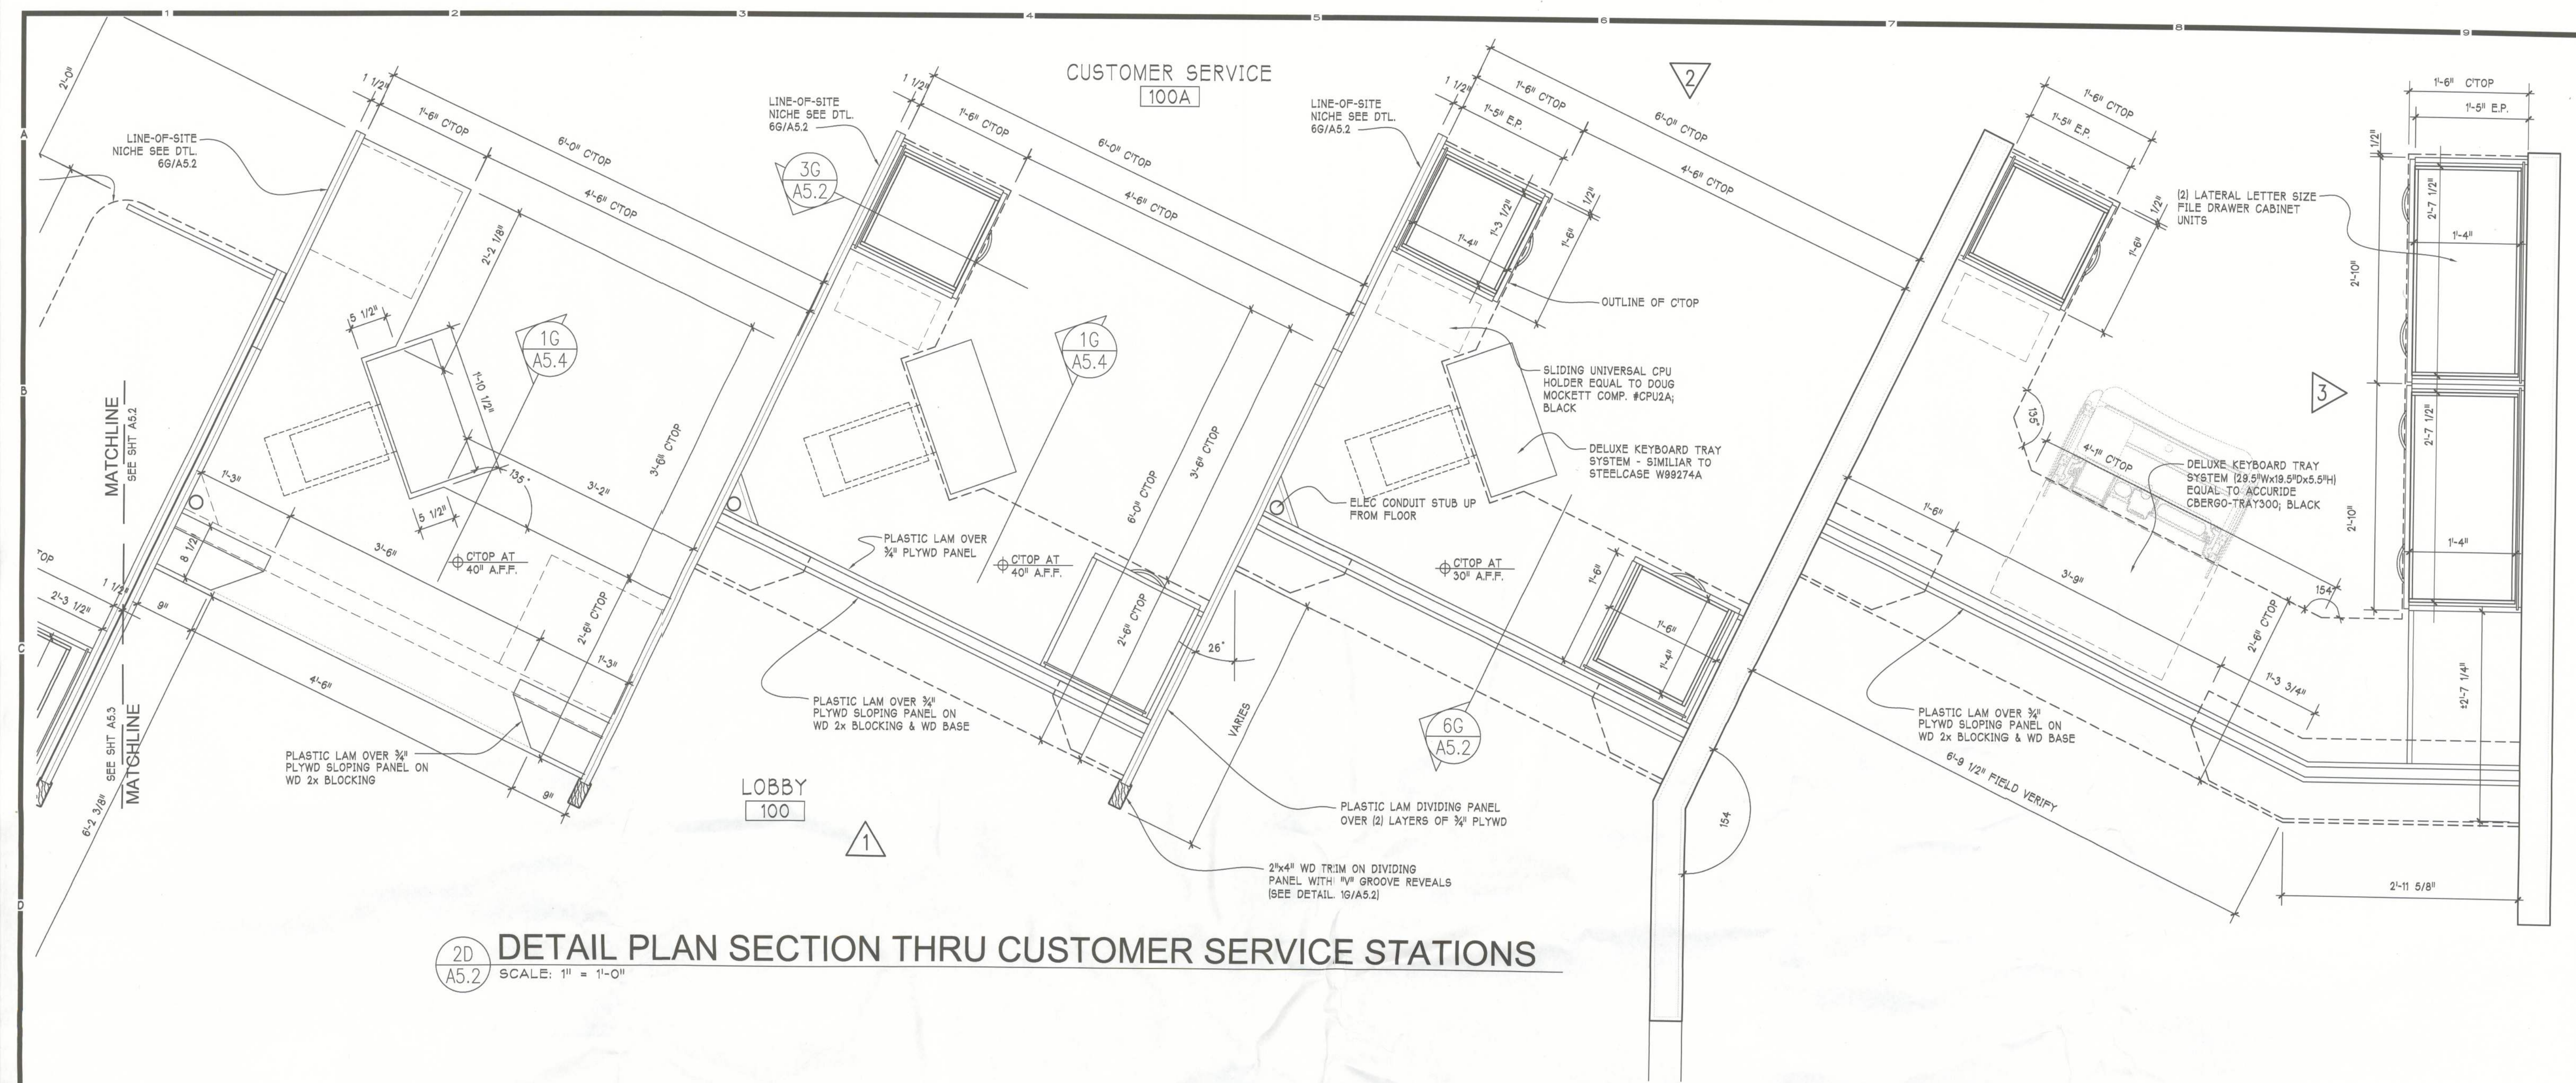


DETAIL PLAN SECTION THRU CUSTOMER SERVICE STATIONS
SCALE: 1" = 1'-0"

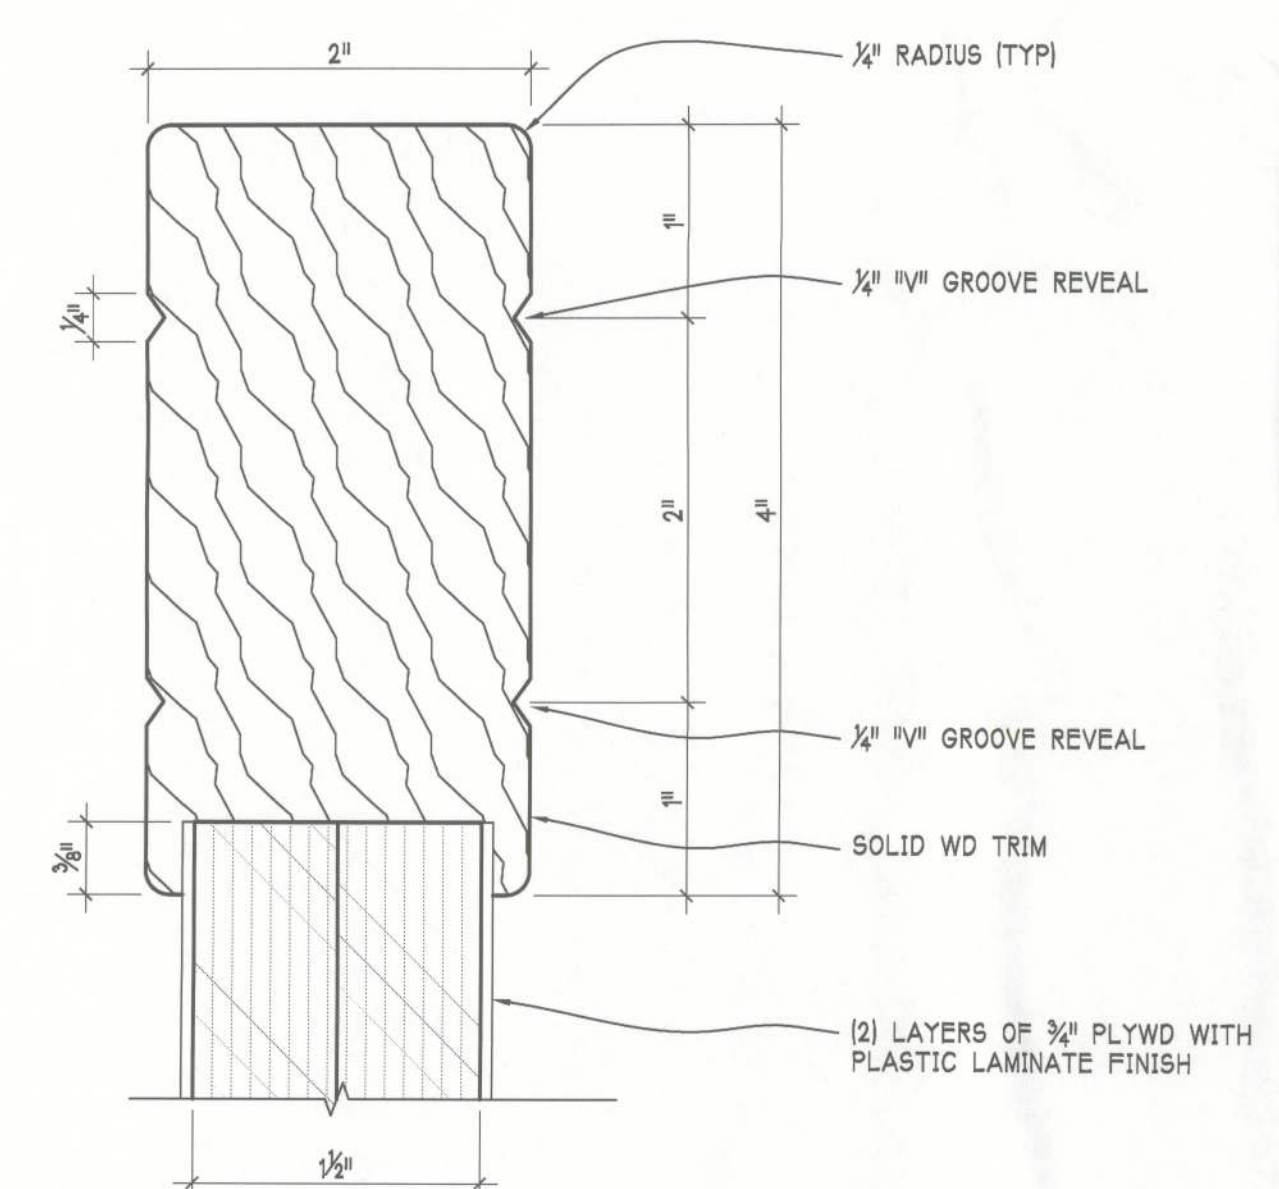

DIVIDER PANEL WD TRIM DETAIL
FULL SCALE

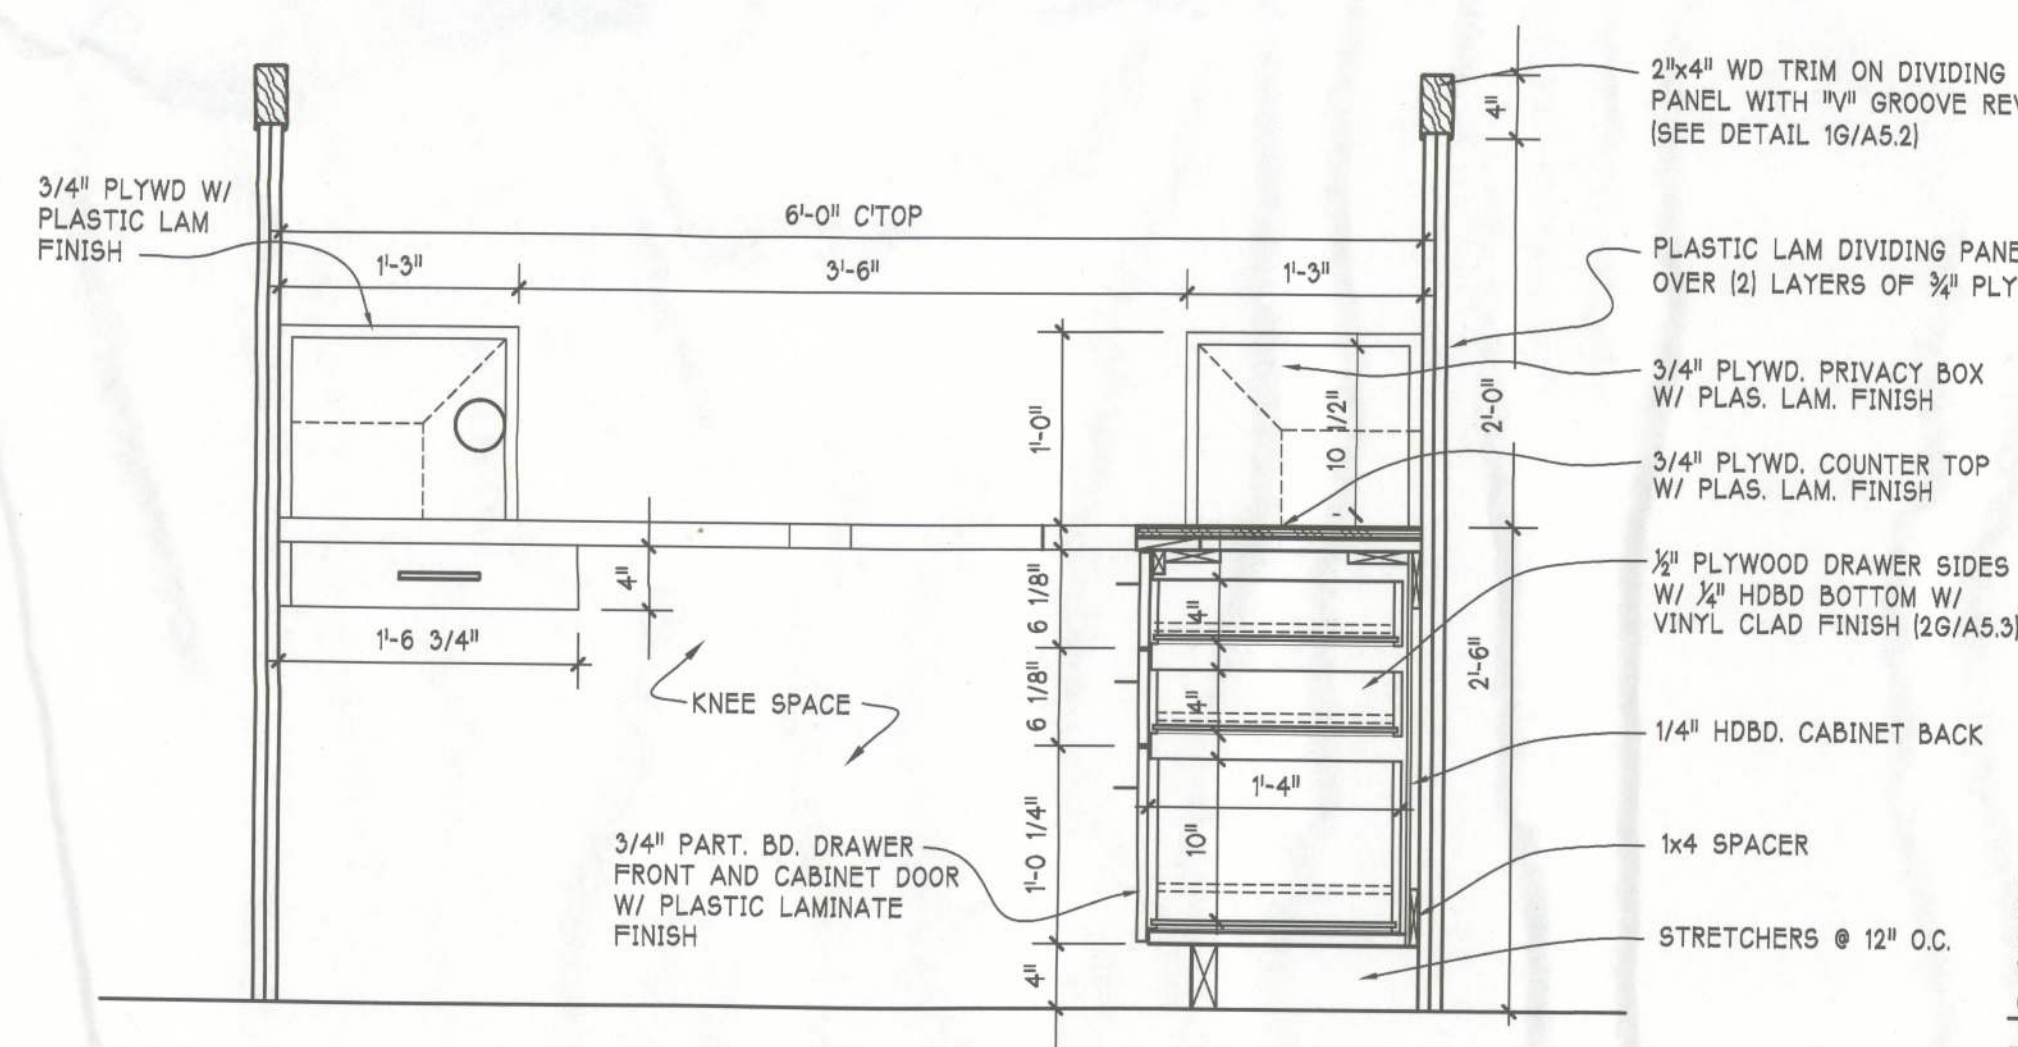

SECTION THRU CUSTOMER SERVICE STATION
SCALE: 1" = 1'-0"

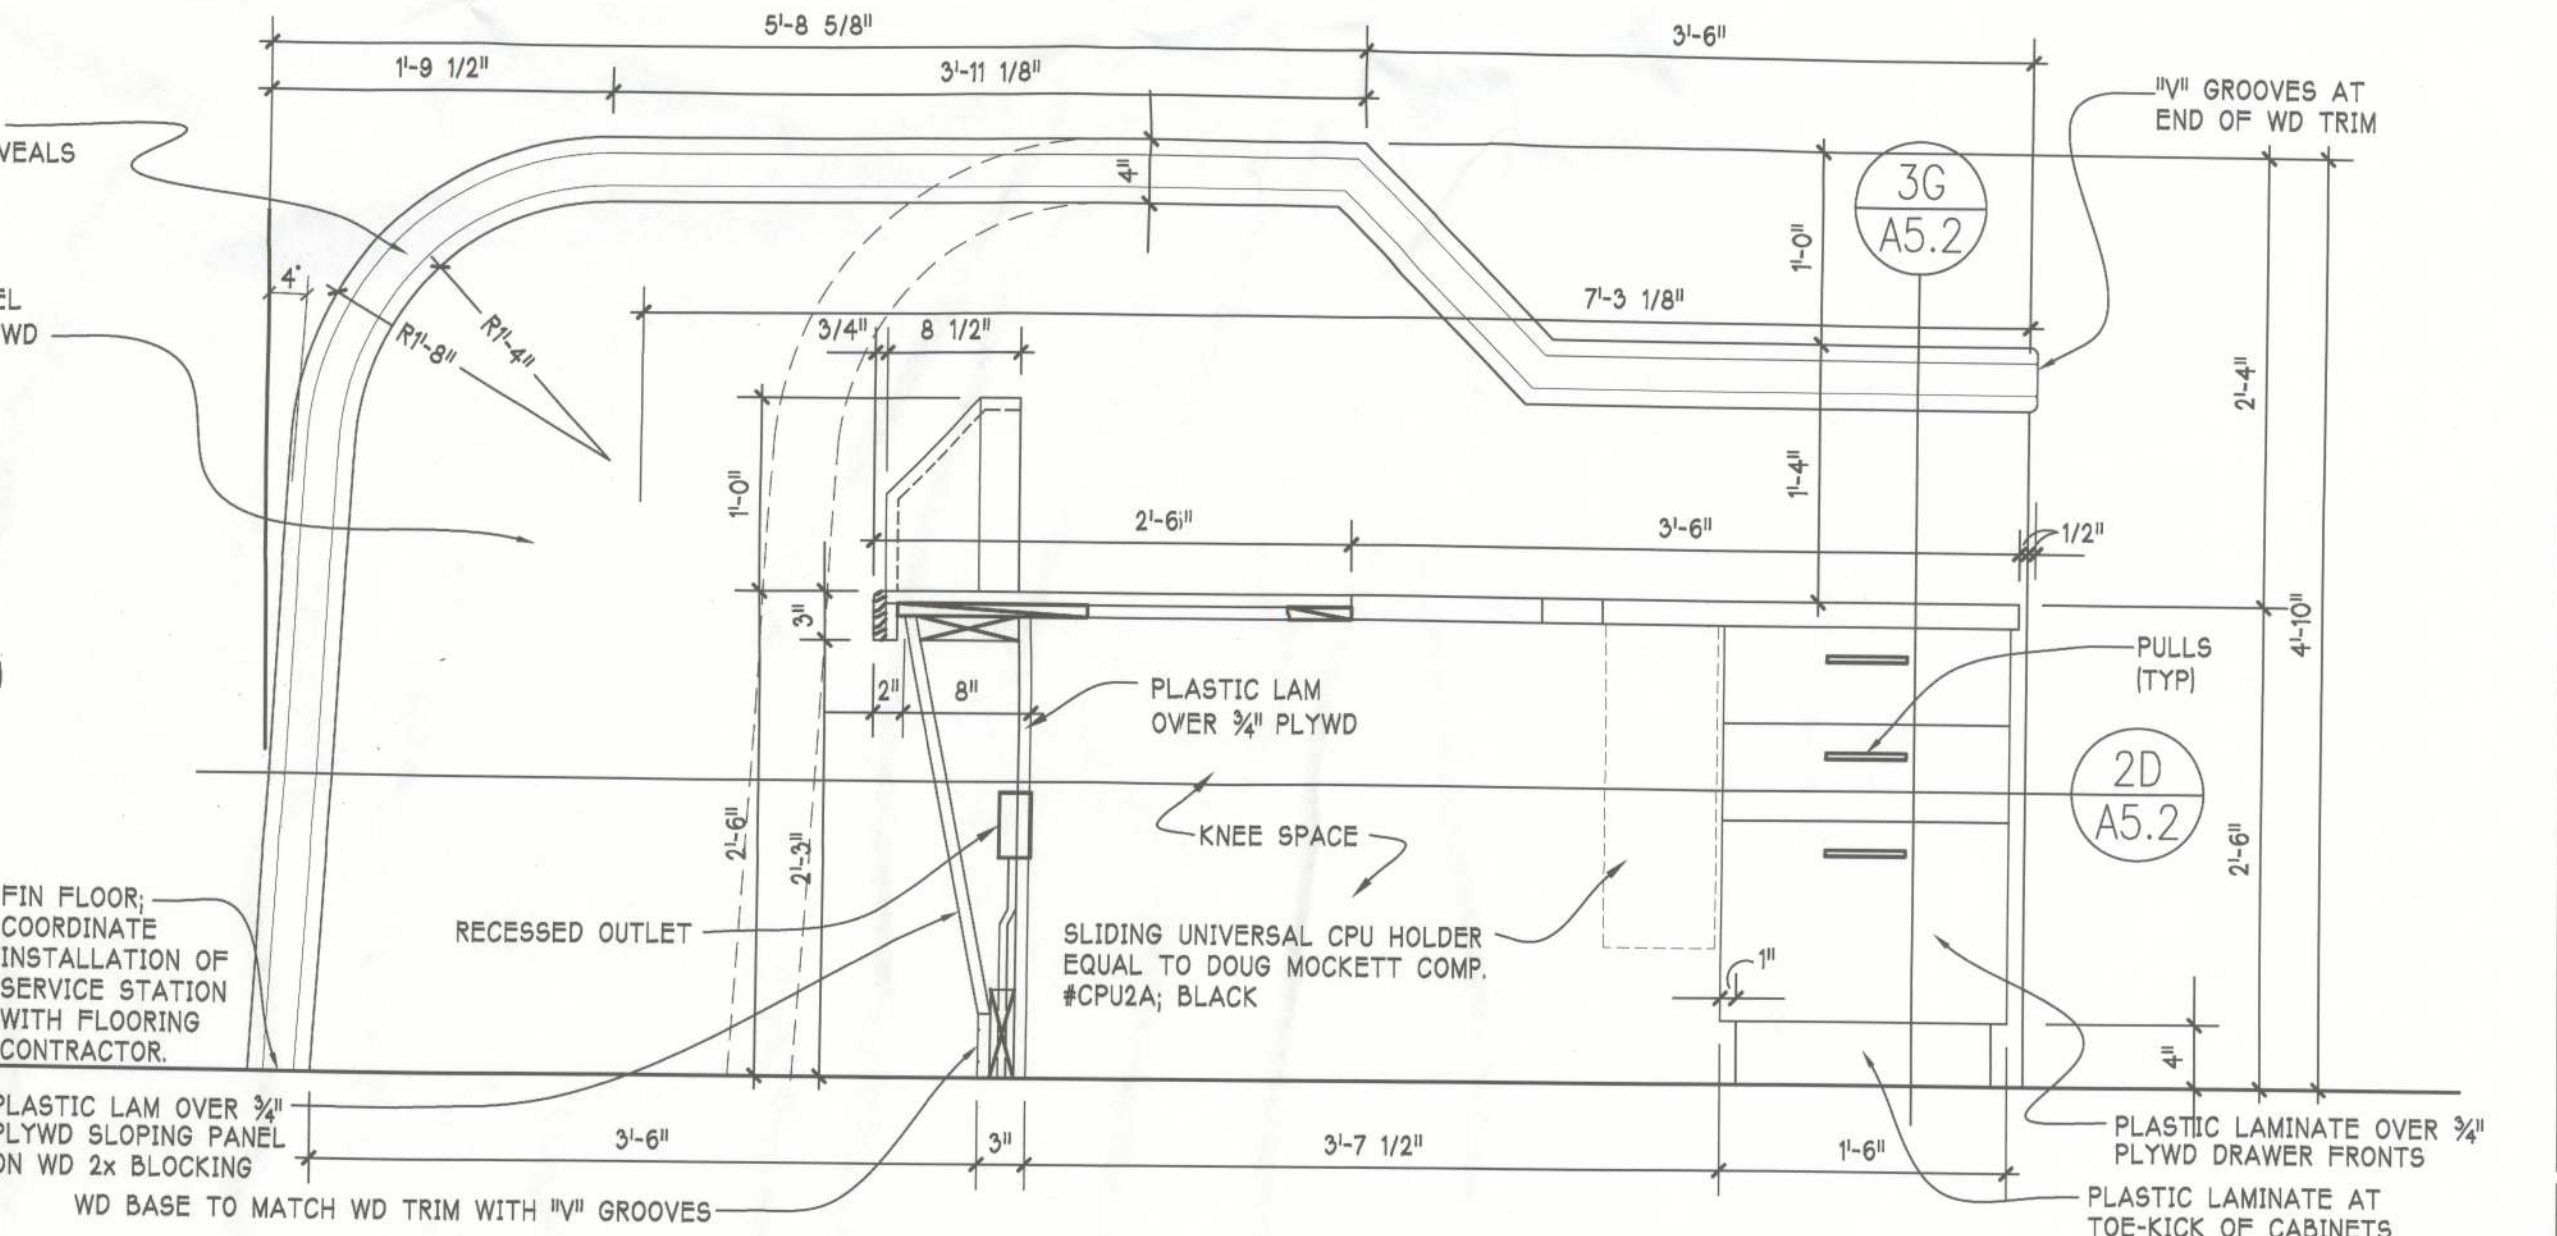

SECTION THRU CUSTOMER SERVICE STATION
SCALE: 1" = 1'-0"