



[BCIS Home](#) |
 [Log In](#) |
 [User Registration](#) |
 [Hot Topics](#) |
 [Submit Surcharge](#) |
 [Stats & Facts](#) |
 [Publications](#) |
 [Contact Us](#) |
 [BCIS Site Map](#) |
 [Links](#) |
 [Search](#)



Product Approval
USER: Public User

[Product Approval Menu](#) >
 [Product or Application Search](#) >
 [Application List](#) >
 Application Detail

OFFICE OF THE
SECRETARY

FL #	FL27970-R2						
Application Type	Affirmation						
Code Version	2020						
Application Status	Approved						
Comments							
Archived							
Product Manufacturer	Andersen Corporation						
Address/Phone/Email	100 Fourth Avenue North Bayport, MN 55003 (651) 264-5308 alan.barstad@AndersenCorp.com						
Authorized Signature	Alan Barstad alan.barstad@AndersenCorp.com						
Technical Representative							
Address/Phone/Email							
Quality Assurance Representative	Alan Barstad						
Address/Phone/Email	100 Fourth Avenue North Bayport, MN 55003 (651) 264-5308 abarstad@andersencorp.com						
Category	Windows						
Subcategory	Double Hung						
Compliance Method	Evaluation Report from a Florida Registered Architect or a Licensed Florida Professional Engineer Evaluation Report - Hardcopy Received						
Florida Engineer or Architect Name who developed the Evaluation Report	Hermes F. Norero, P.E.						
Florida License	PE-73778						
Quality Assurance Entity	Window and Door Manufacturers Association-QA						
Quality Assurance Contract Expiration Date	12/16/2030						
Validated By	Locke Bowden P.E. Validation Checklist - Hardcopy Received						
Certificate of Independence	FL27970 R2 COI COI Andersen SS 2015-08-31.pdf						
Referenced Standard and Year (of Standard)	<table border="0"> <thead> <tr> <th>Standard</th> <th>Year</th> </tr> </thead> <tbody> <tr> <td>AAMA/WDMA/CSA 101/I.S.2/A440</td> <td>2008</td> </tr> <tr> <td>AAMA/WDMA/CSA 101/I.S.2/A440</td> <td>2011</td> </tr> </tbody> </table>	Standard	Year	AAMA/WDMA/CSA 101/I.S.2/A440	2008	AAMA/WDMA/CSA 101/I.S.2/A440	2011
Standard	Year						
AAMA/WDMA/CSA 101/I.S.2/A440	2008						
AAMA/WDMA/CSA 101/I.S.2/A440	2011						
Equivalence of Product Standards Certified By							
Sections from the Code							

I affirm that there are no changes in the new Florida Building

Code which affect my product(s) and my product(s) are in compliance with the new Florida Building Code.

Documentation from approved Evaluation or Validation Entity Yes No N/A

Product Approval Method Method 1 Option D

Date Submitted 08/04/2020

Date Validated 08/04/2020

Date Pending FBC Approval

Date Approved 08/08/2020

Summary of Products

FL #	Model, Number or Name	Description
27970.1	DG Series Double Hung Window	DG Series Double Hung Window
Limits of Use Approved for use in HVHZ: No Approved for use outside HVHZ: Yes Impact Resistant: No Design Pressure: N/A Other: See Installation Instructions and Product Evaluation Report for allowable design pressures, sizes, installation requirements and limits of use.		Installation Instructions FL27970 R2 II AWD234 SS 2018-12-16.pdf Verified By: Hermes F. Norero, P.E. Florida P.E. 73778 Created by Independent Third Party: Yes Evaluation Reports FL27970 R2 AE PER5531 SS 2018-08-17.pdf Created by Independent Third Party: Yes

[Back](#) [Next](#)

Contact Us :: [2601 Blair Stone Road, Tallahassee FL 32399](#) Phone: 850-487-1824

The State of Florida is an AA/EEO employer. [Copyright 2007-2013 State of Florida](#). :: [Privacy Statement](#) :: [Accessibility Statement](#) :: [Refund Statement](#)

Under Florida law, email addresses are public records. If you do not want your e-mail address released in response to a public-records request, do not send electronic mail to this entity. Instead, contact the office by phone or by traditional mail. If you have any questions, please contact 850.487.1395. *Pursuant to Section 455.275(1), Florida Statutes, effective October 1, 2012, licensees licensed under Chapter 455, F.S. must provide the Department with an email address if they have one. The emails provided may be used for official communication with the licensee. However email addresses are public record. If you do not wish to supply a personal address, please provide the Department with an email address which can be made available to the public. To determine if you are a licensee under Chapter 455, F.S., please click [here](#).

Product Approval Accepts:



Credit Card

Safe

SECURITY METRICS



120 COURT AVE NORTH
BAYPORT, MN 55003-1096
PH: (651) 264-5150 FX: (651) 264-5485

BUILDING DROPS, INC.
398 E. DANA BEACH BLVD., STE. 308
DANA BEACH, FL 33004
PH: (954) 699-4478 FAX: (954) 699-4478
WEB: www.buildingdrops.com

PREPARED BY:
DG SERIES DOUBLE HUNG
ELEVATIONS AND
ANCHOR LAYOUTS

DATE: 02.22.18
BY: HR
SIZE GRID UPDATE: HR 11.26.18

REMARKS:

THE INSTALLATION DETAILS DESCRIBED HEREIN ARE INTENDED TO BE GENERAL IN NATURE AND MAY NOT REFLECT ACTUAL CONDITIONS FOR A SPECIFIC PROJECT. THE USER SHALL BE RESPONSIBLE FOR OBTAINING ALL NECESSARY PERMITS AND FOR THE REQUIREMENTS DETAILED HEREIN. A LICENSED ENGINEER HAS REVIEWED THESE DETAILS AND FOUND THEM TO BE IN ACCORDANCE WITH THE MINIMUM REQUIREMENTS FOR THE SPECIFIC DOCUMENTS FOR USE WITH THIS DOCUMENT.




HERIBERTO NORIEGA
No. 73778
STATE OF FLORIDA
PROFESSIONAL ENGINEER

FL #:

DATE: 02.22.18
DWG. BY: RV
CHK. BY: HFN
SCALE: NTS
DWG. #: AWD234
SHEET: 2

FL #:

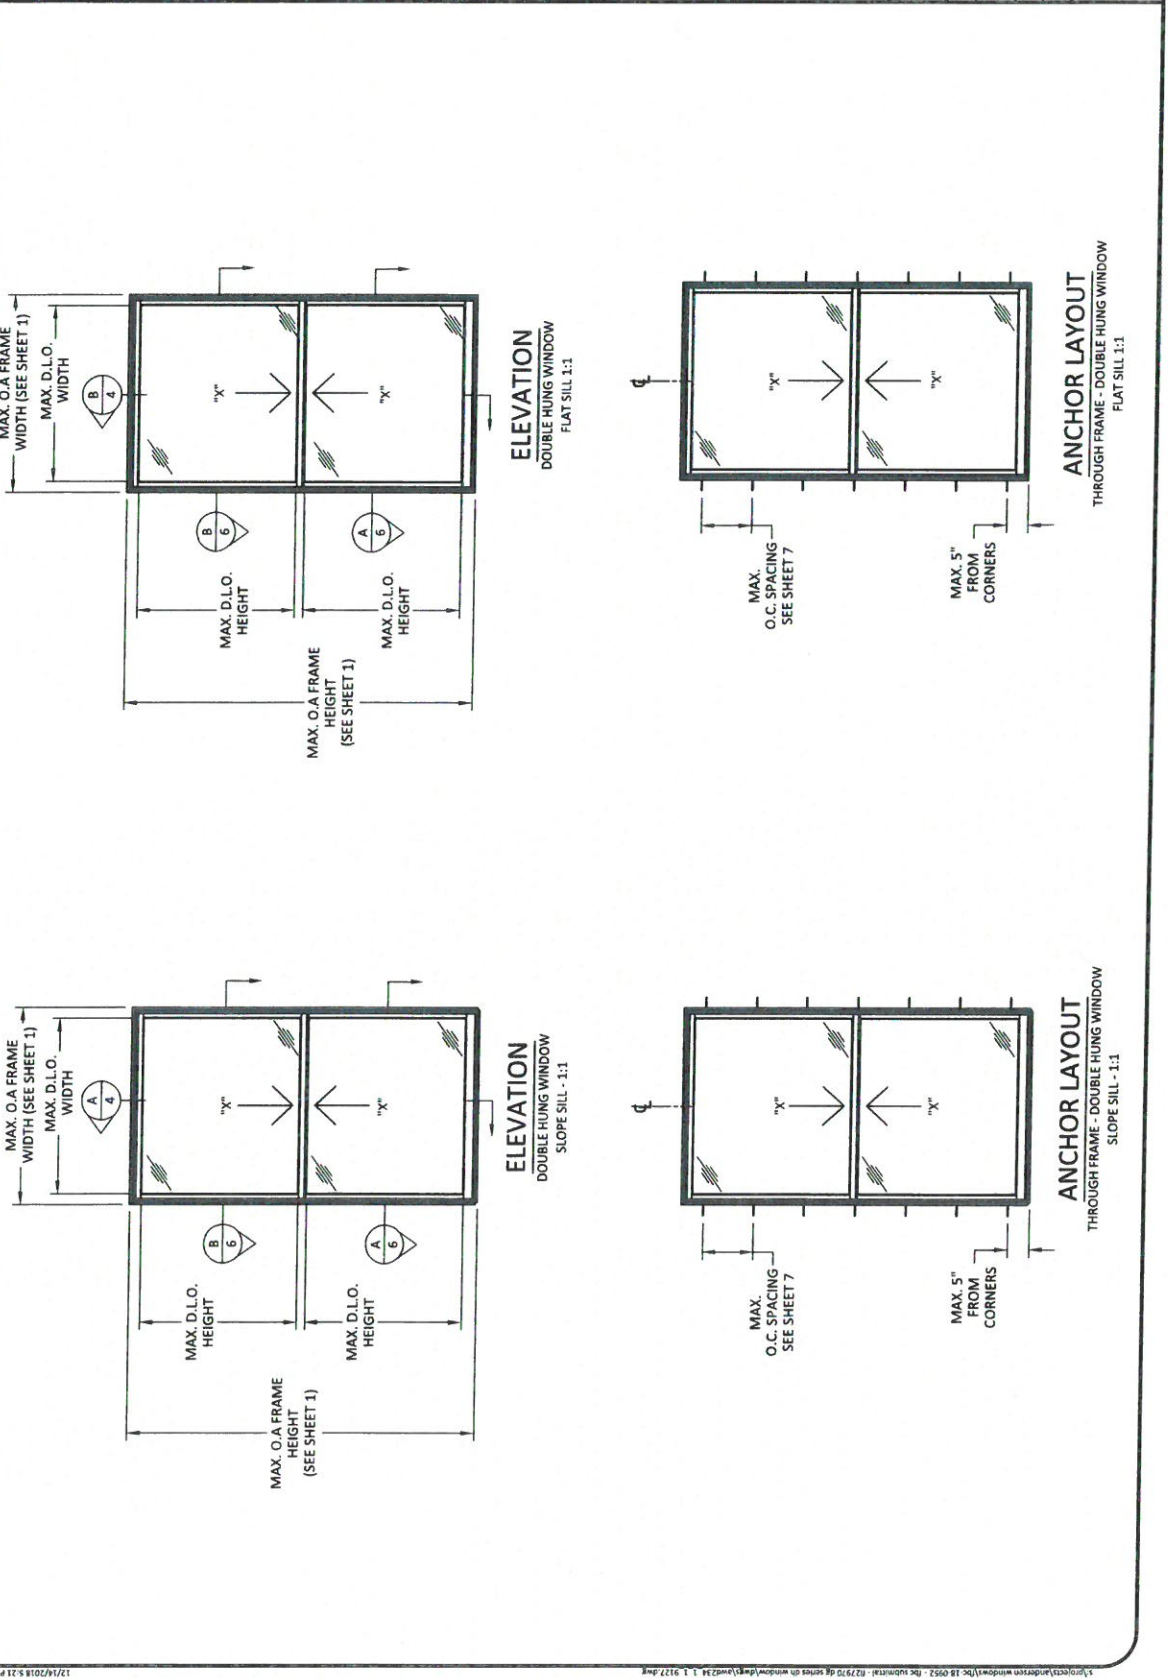



100 COUNTRY AVENUE
BAYPORT, MN 55425
PH: (651) 264-5150 FAX: (651) 264-5456

BUILDING DROPS, INC.
398 E. DANIA BEACH BLVD., STE. 330
DANIA BEACH, FL 33004
PH: (954) 999-8478
FAX: (954) 999-8478
WEB: www.buildingdrops.com



PREPARED BY:

OG SERIES DOUBLE HUNG WINDOW (NON-IMPACT)(NON-HVHZ) ELEVATIONS AND ANCHOR LAYOUTS

TITLE:

REMARKS	BY	DATE
SIZE GRID UPDATE	HR	11.26.18









Heresif Norero, P.E.
Professional Engineer
300 DANIA BEACH BLVD., STE. 330
DANIA BEACH, FL 33004
PH: (954) 999-8478
FAX: (954) 999-8478
PE CERT. OF AUTHORIZATION No. 20579

FL #:	FL27970
DATE:	02.22.18
DWG. BY:	RV
CHK. BY:	HFN
SCALE:	NTS
DWG. #:	AWD234
SHEET:	

3 OF 7

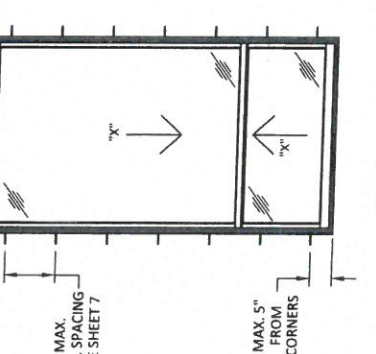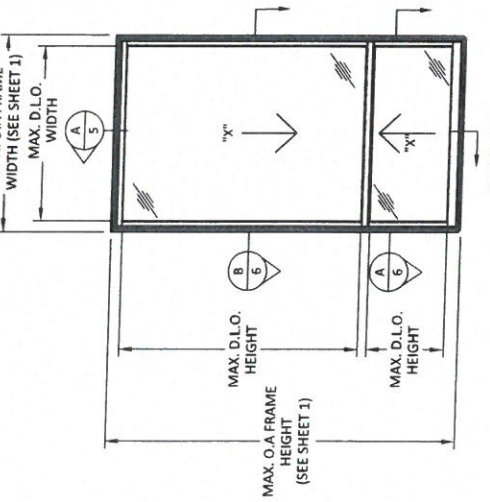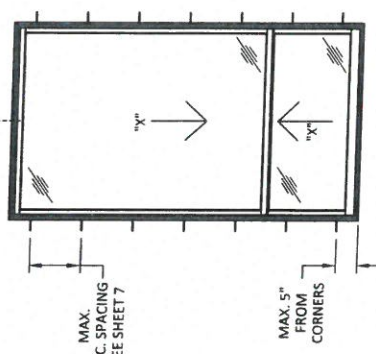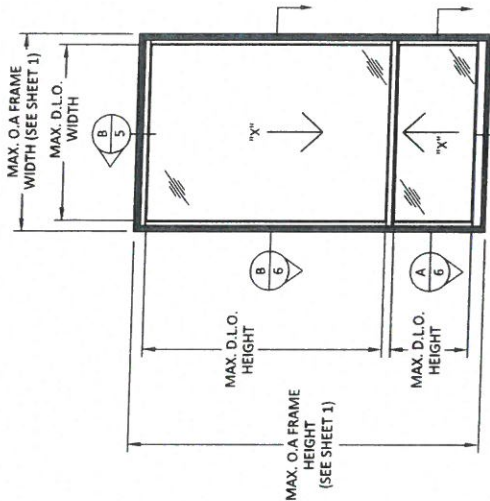





WEB: www.buildingdrops.com



PREPARED BY:
DATE: 02.22.18
BY: HR
SIZE GRID UPDATE: HR 01.26.18

REMARKS:
TITLE: DG SERIES DOUBLE HUNG WINDOW (NON-IMPACT)(NON-HVHZ)
VERTICAL SECTIONS

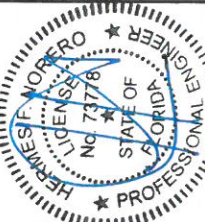


FL #:
DATE: 02.22.18
DWG BY: RV
CHK BY: HFN
SCALE: NTS
DWG #: AWD234
SHEET: 5


FL27970

DATE: 02.22.18
DWG BY: RV
CHK BY: HFN
SCALE: NTS
DWG #: AWD234
SHEET: 5

OF 7

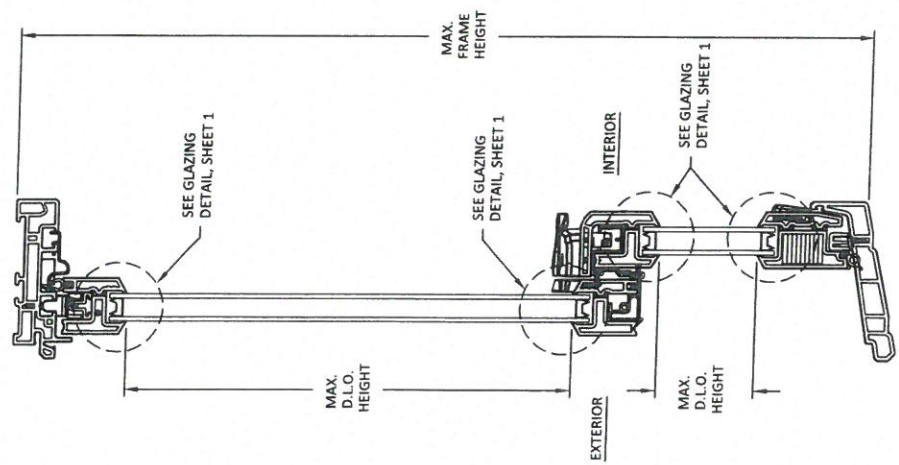


A VERTICAL SECTION
SLOPED SILL 3:1

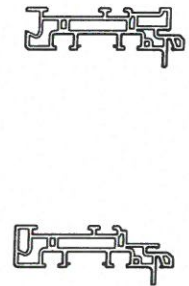


1 POCKET NOTCH
2 EJ FRAME


NOTE:
1. THE PROFILES SHOWN ABOVE ARE ALSO QUALIFIED AS AN OPTION FOR USE OTHER THAN BASE FRAME AT THE HEAD.

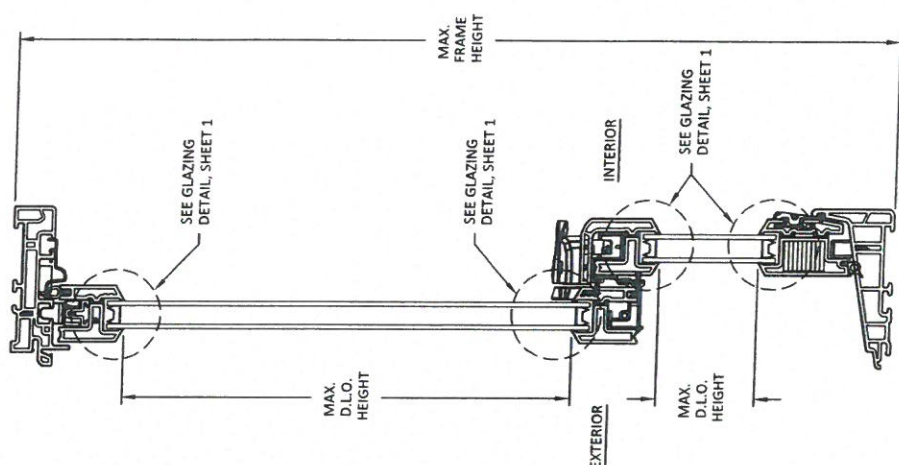

B VERTICAL SECTION
FLAT SILL 3:1

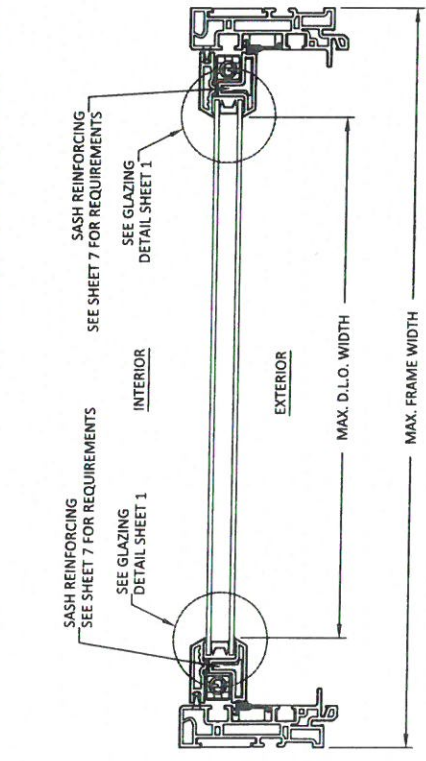

A
6
HORIZONTAL SECTION
LOWER SASH

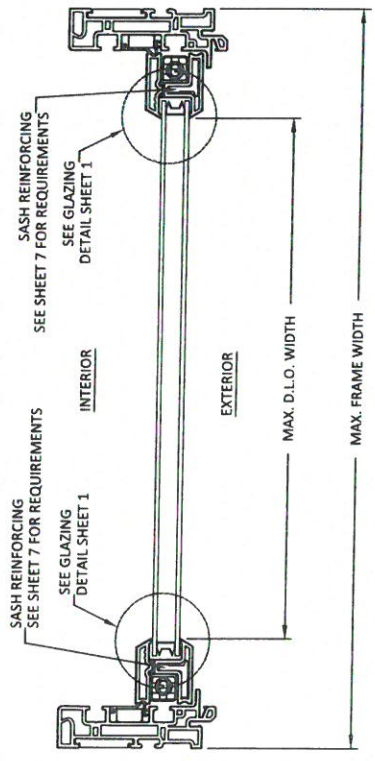

B
6
HORIZONTAL SECTION
UPPER SASH



- 1 POCKET NOTCH
- 2 EJ FRAME
- NOTE:
1. THE PROFILES SHOWN ABOVE ARE ALSO QUALIFIED AS AN OPTION FOR USE OTHER THAN BASE FRAME




PREPARED BY:

TITLE: DG SERIES DOUBLE HUNG WINDOW (NON-IMPACT)(NON-HVHZ)

HORIZONTAL SECTIONS

REMARKS	BY	DATE
SIZE GRID UPDATE	HR	11.26.18

THE INSTALLATION OF THIS WINDOW MUST BE IN ACCORDANCE WITH THE MANUFACTURER'S INSTALLATION INSTRUCTIONS AND MAY NOT REFLECT ACTUAL CONDITIONS FOR A SPECIFIC PROJECT. THE USER SHALL BE RESPONSIBLE FOR OBTAINING ALL NECESSARY PERMITS AND FOR THE REQUIREMENTS DETAILED HEREIN. A LICENSED ENGINEER OR ARCHITECT SHALL PREPARE AND SEAL ANY DOCUMENTS FOR USE WITH THIS WINDOW.

HERIBERTO NORERO
STATE OF FLORIDA
LICENSED PROFESSIONAL ENGINEER
No. 73778


FL #:

FL27970

DATE: 02.22.18

DWG. BY: RV

CHK. BY: HFN

SCALE: NTS

DWG. #: AWD234

SHEET: 6

OF 7

