

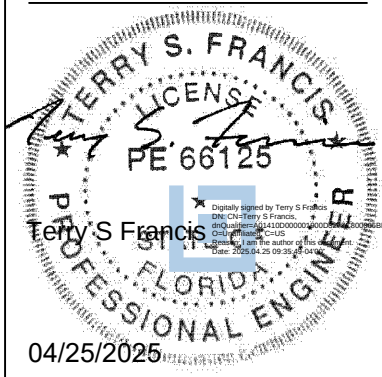
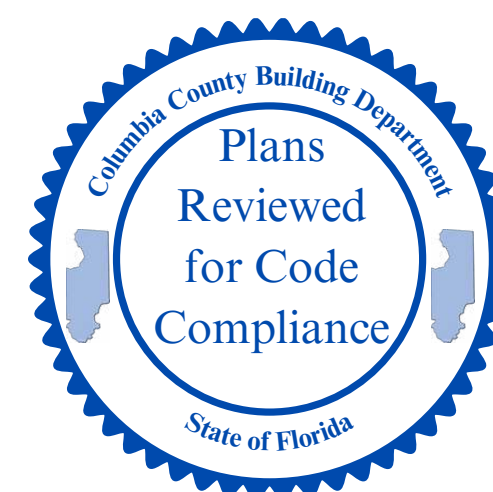
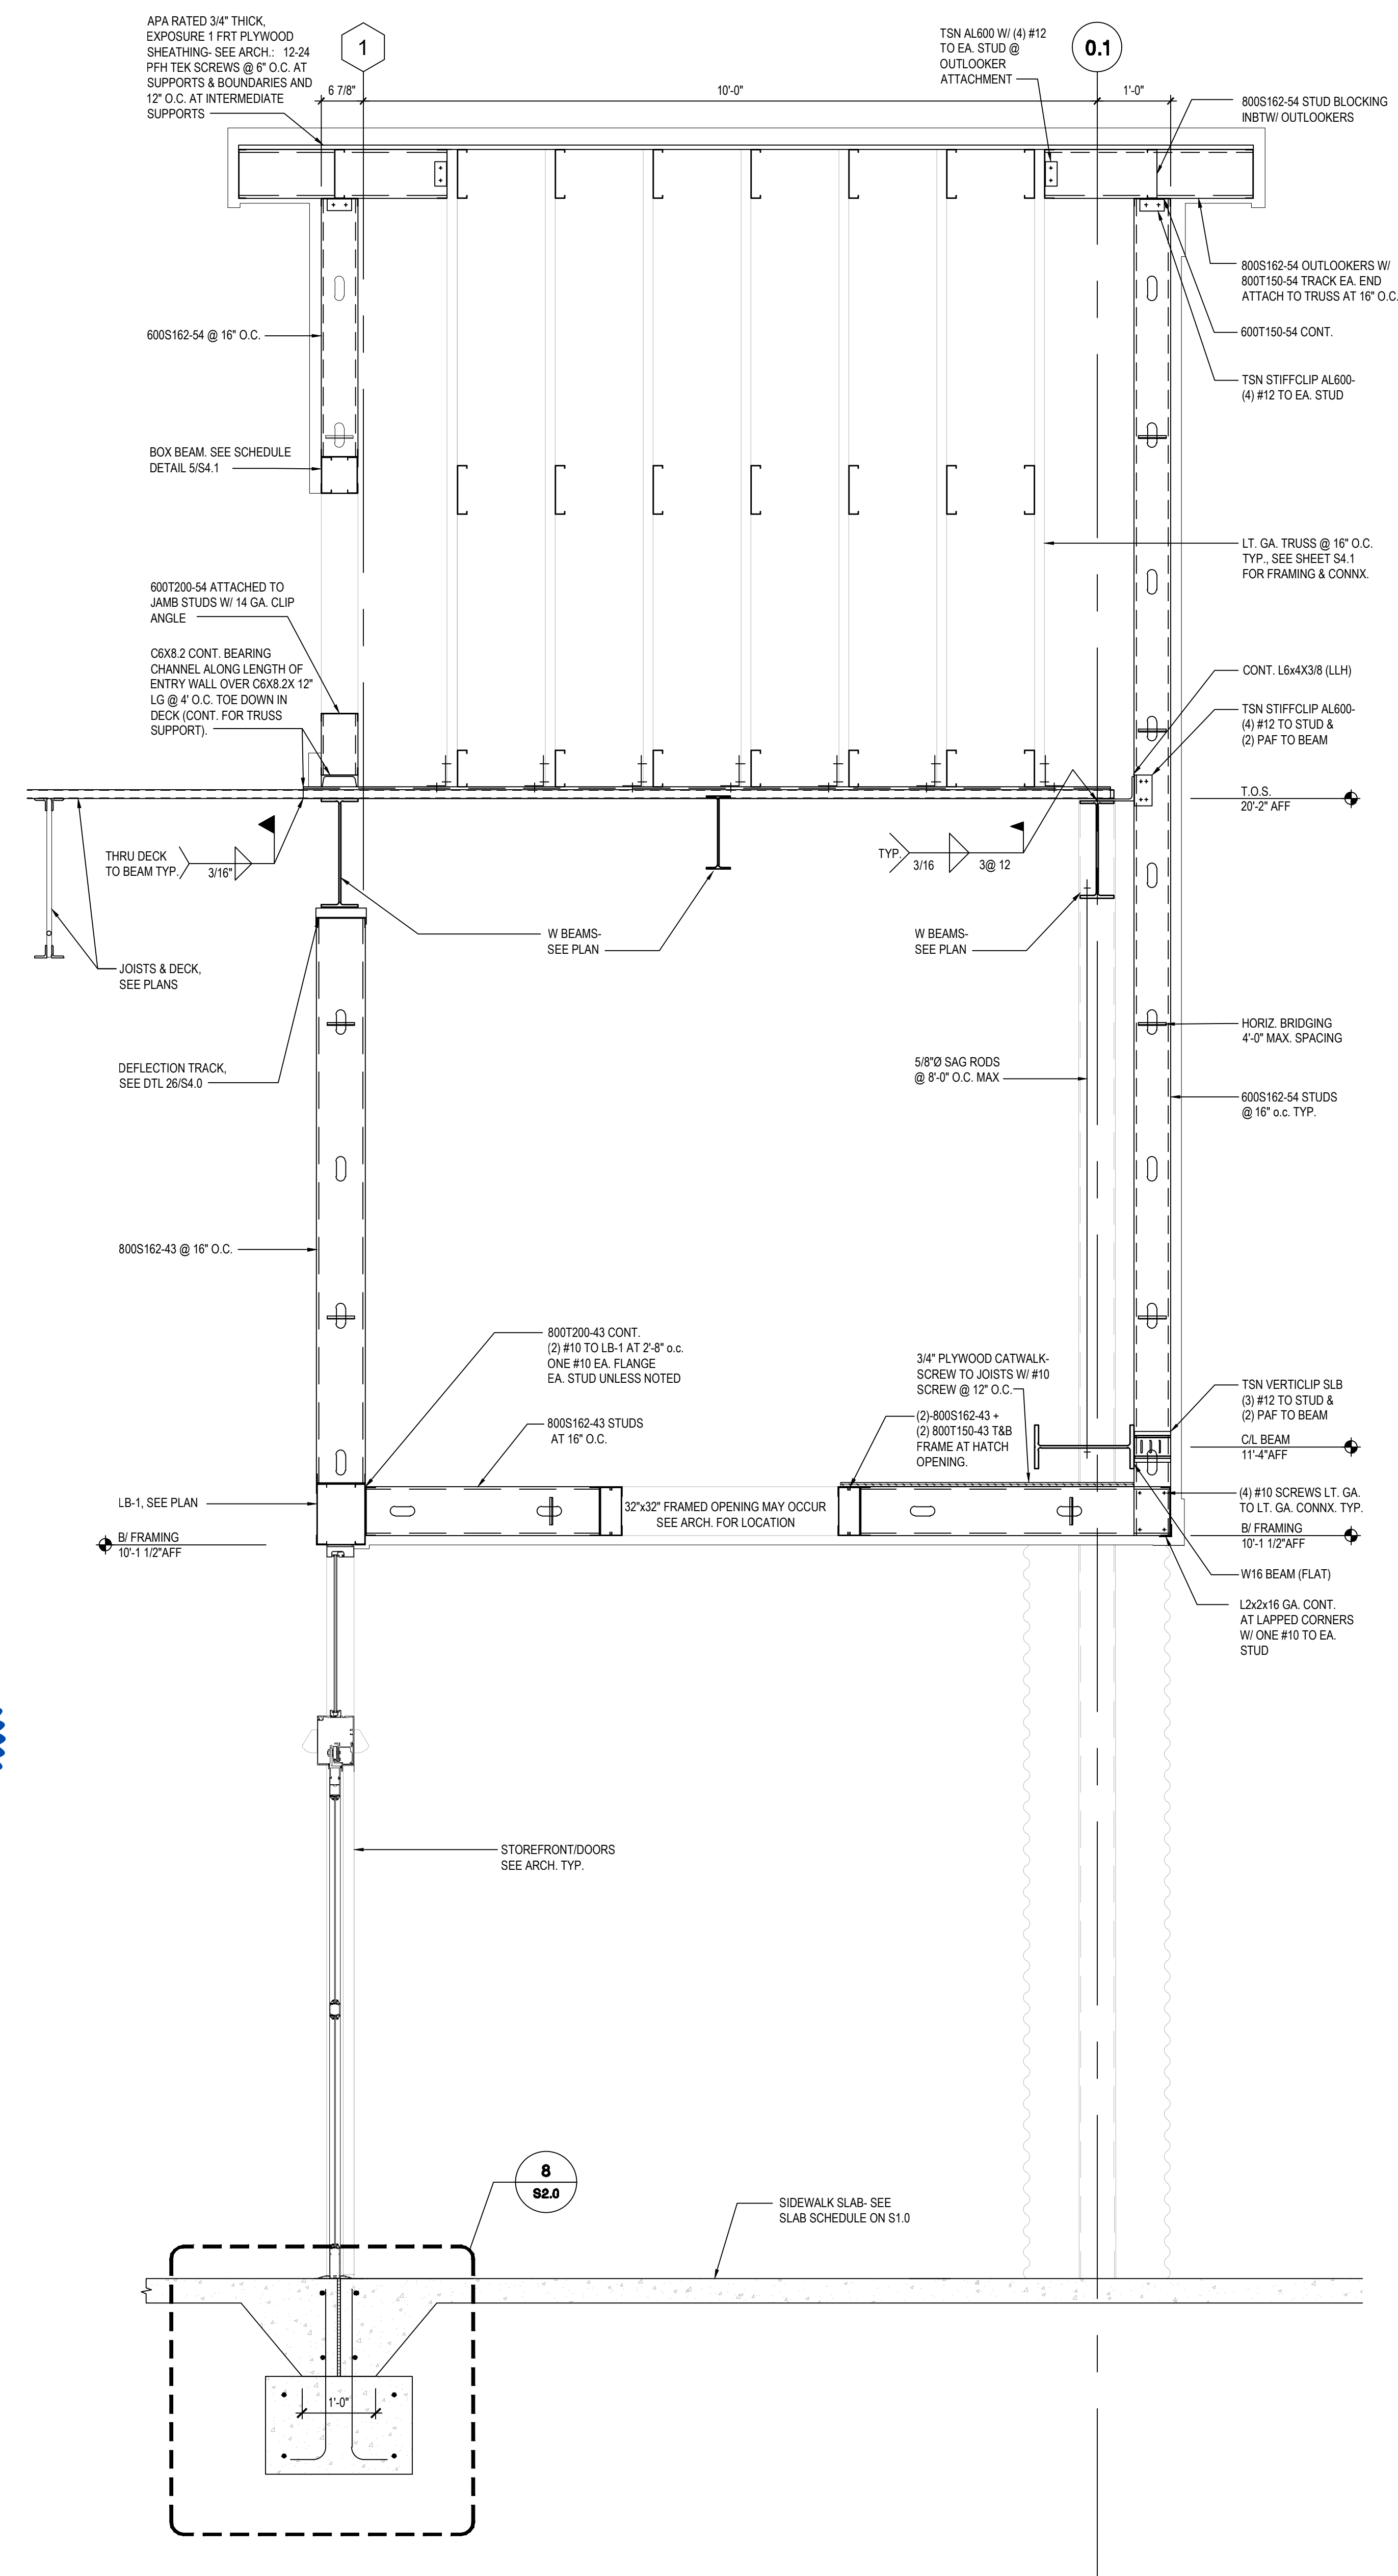


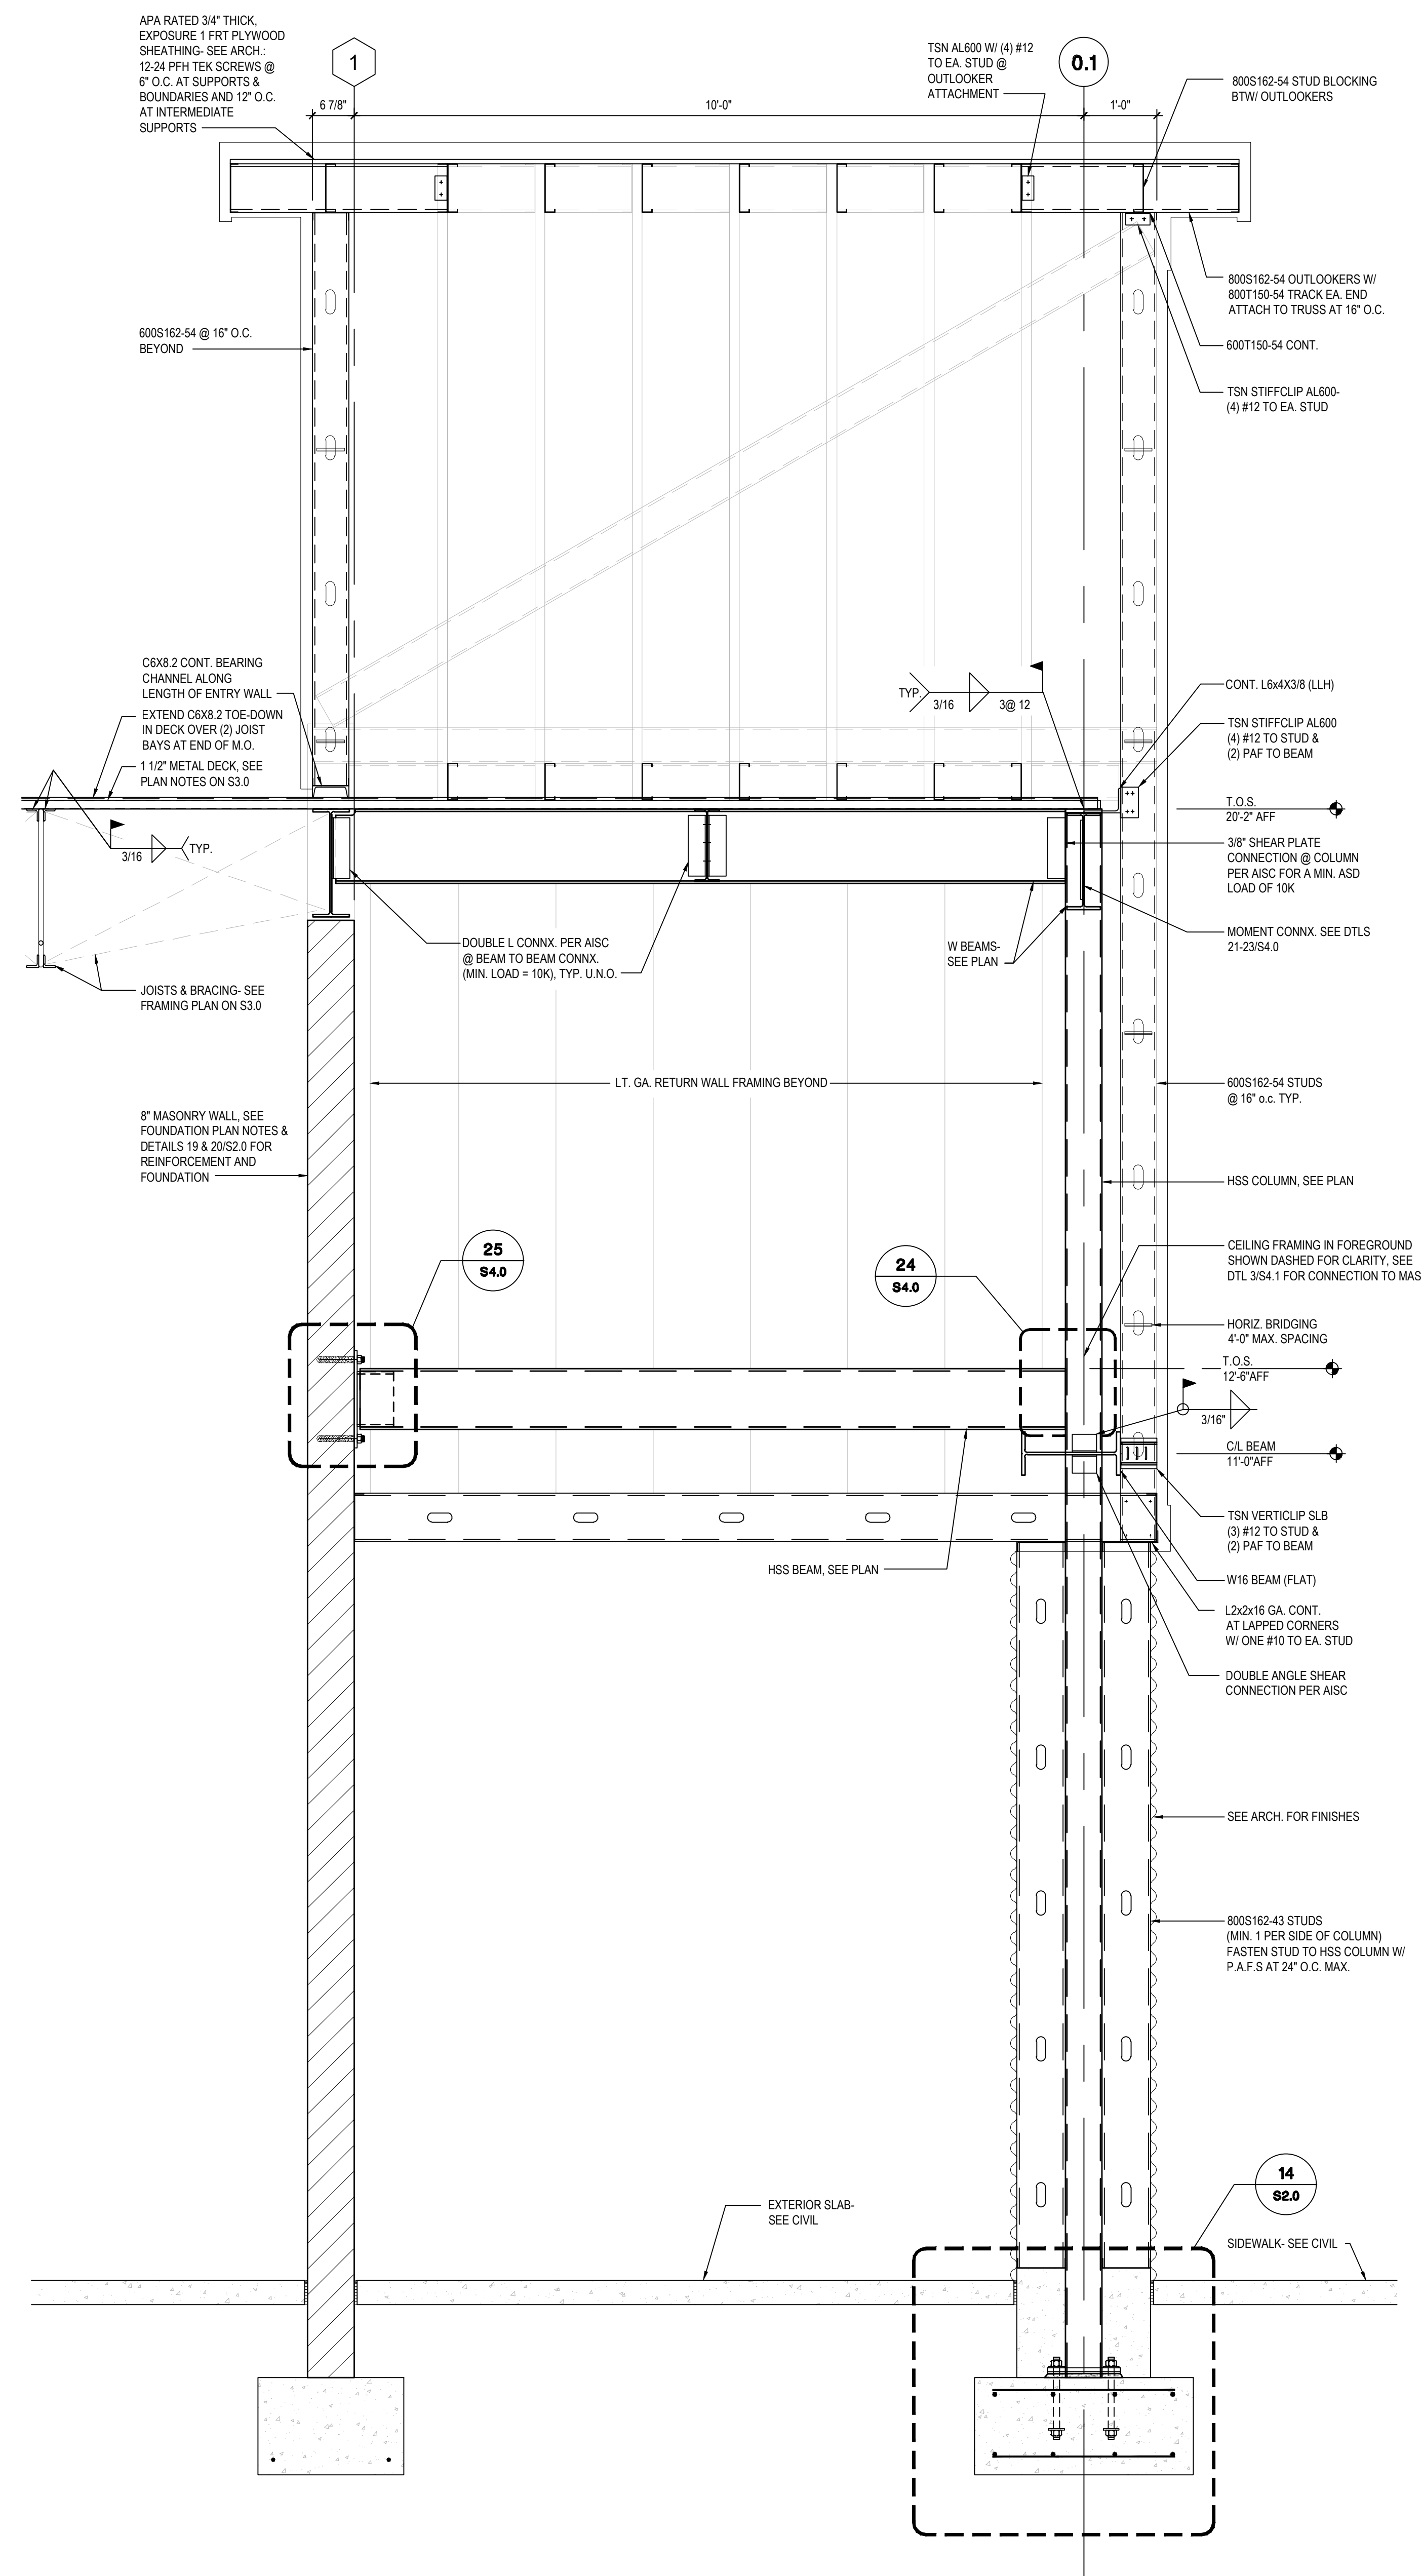

Design and construction documents as instruments of services are given in confidence and remain the property of Onyx Creative. The use of this design and these construction documents for purposes other than the specific project named herein is strictly prohibited without expressed written consent of Onyx Creative.

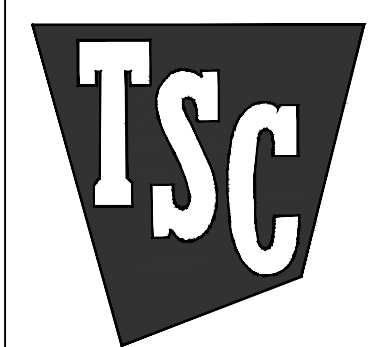

SCHEDULE I	4-24-2025
SCHEDULE II	-

PROPOSED NEW
TRACTOR SUPPLY
SW COUNTY ROAD 242A & SW CHAD PLACE
LAKE CITY SOUTH, FL

Project No.:	24.0808
Drawn By:	ALB
Date	Issue
4-24-2025	Bid & Permit

S5.0

VESTIBULE SECTIONS