


6/12 PITCH - 18" O/H

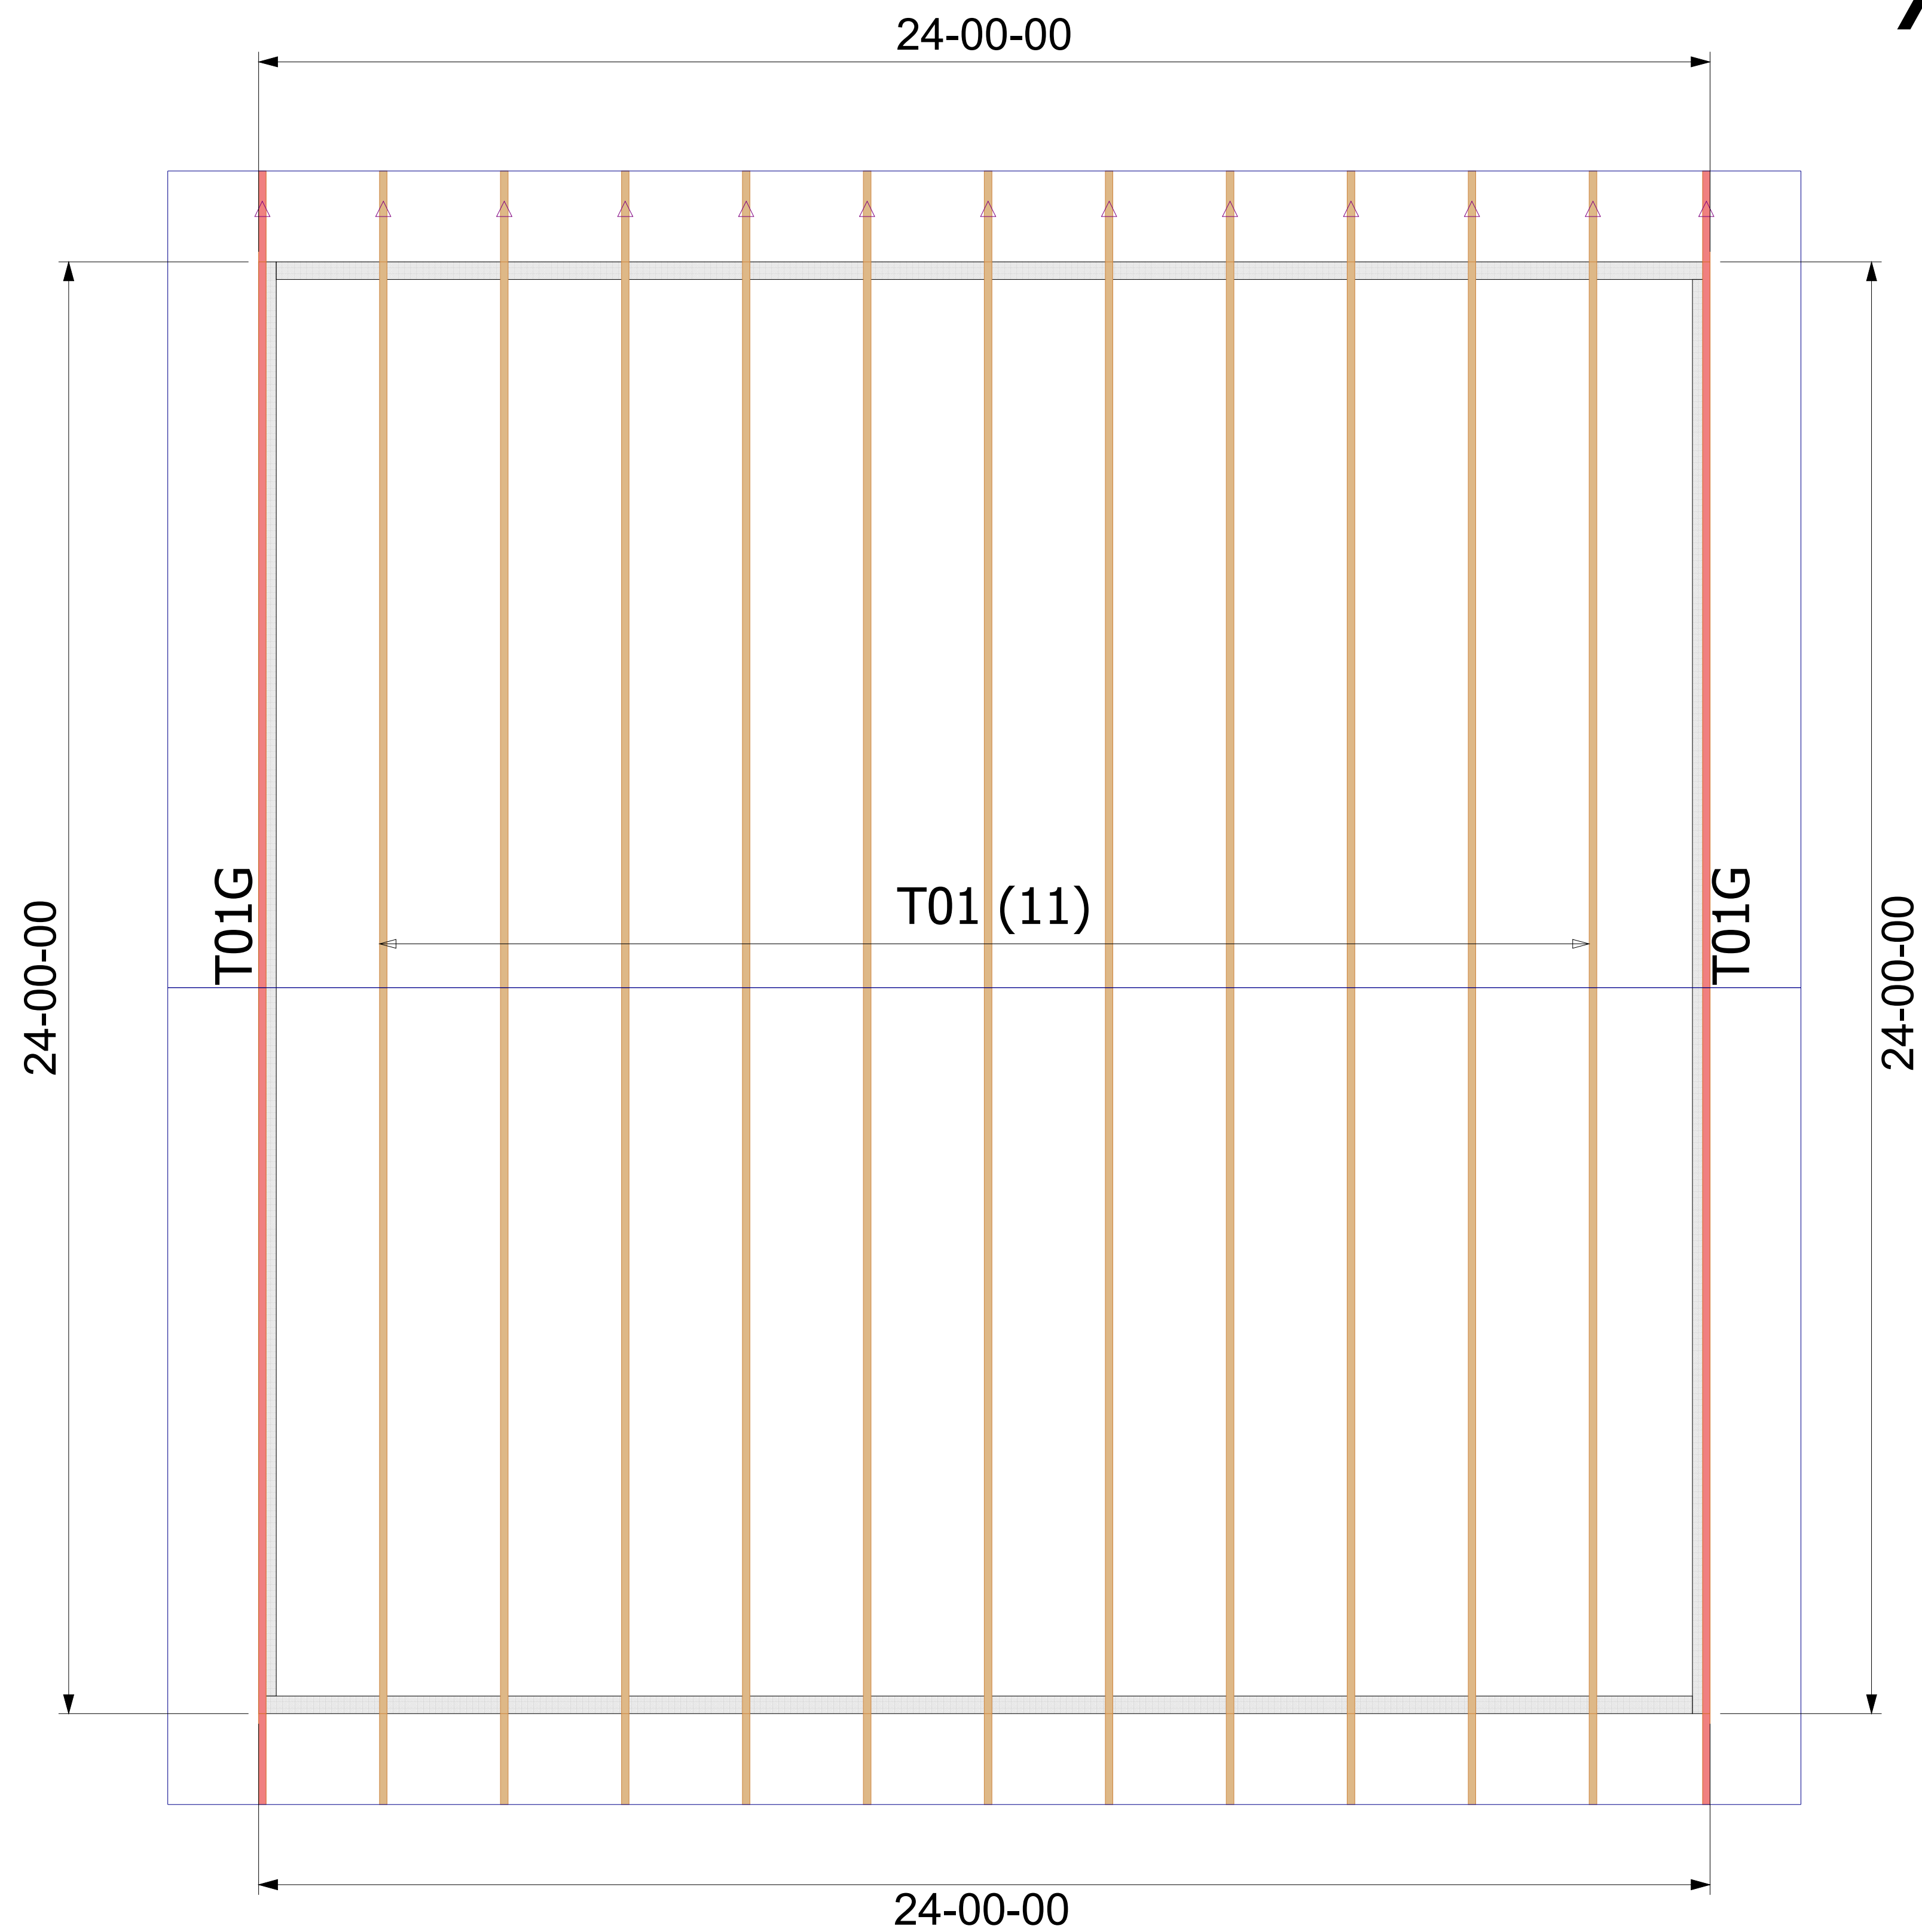



[illegible]

Lake City

Jacksonville

Tallahassee


[illegible]




MITEK PLATE APPROVAL #'S 2197.2-2197.4, BOISE EWP PRODUCT #'S LVL FL1644-R2, BCI JOISTS FL1392-R2