


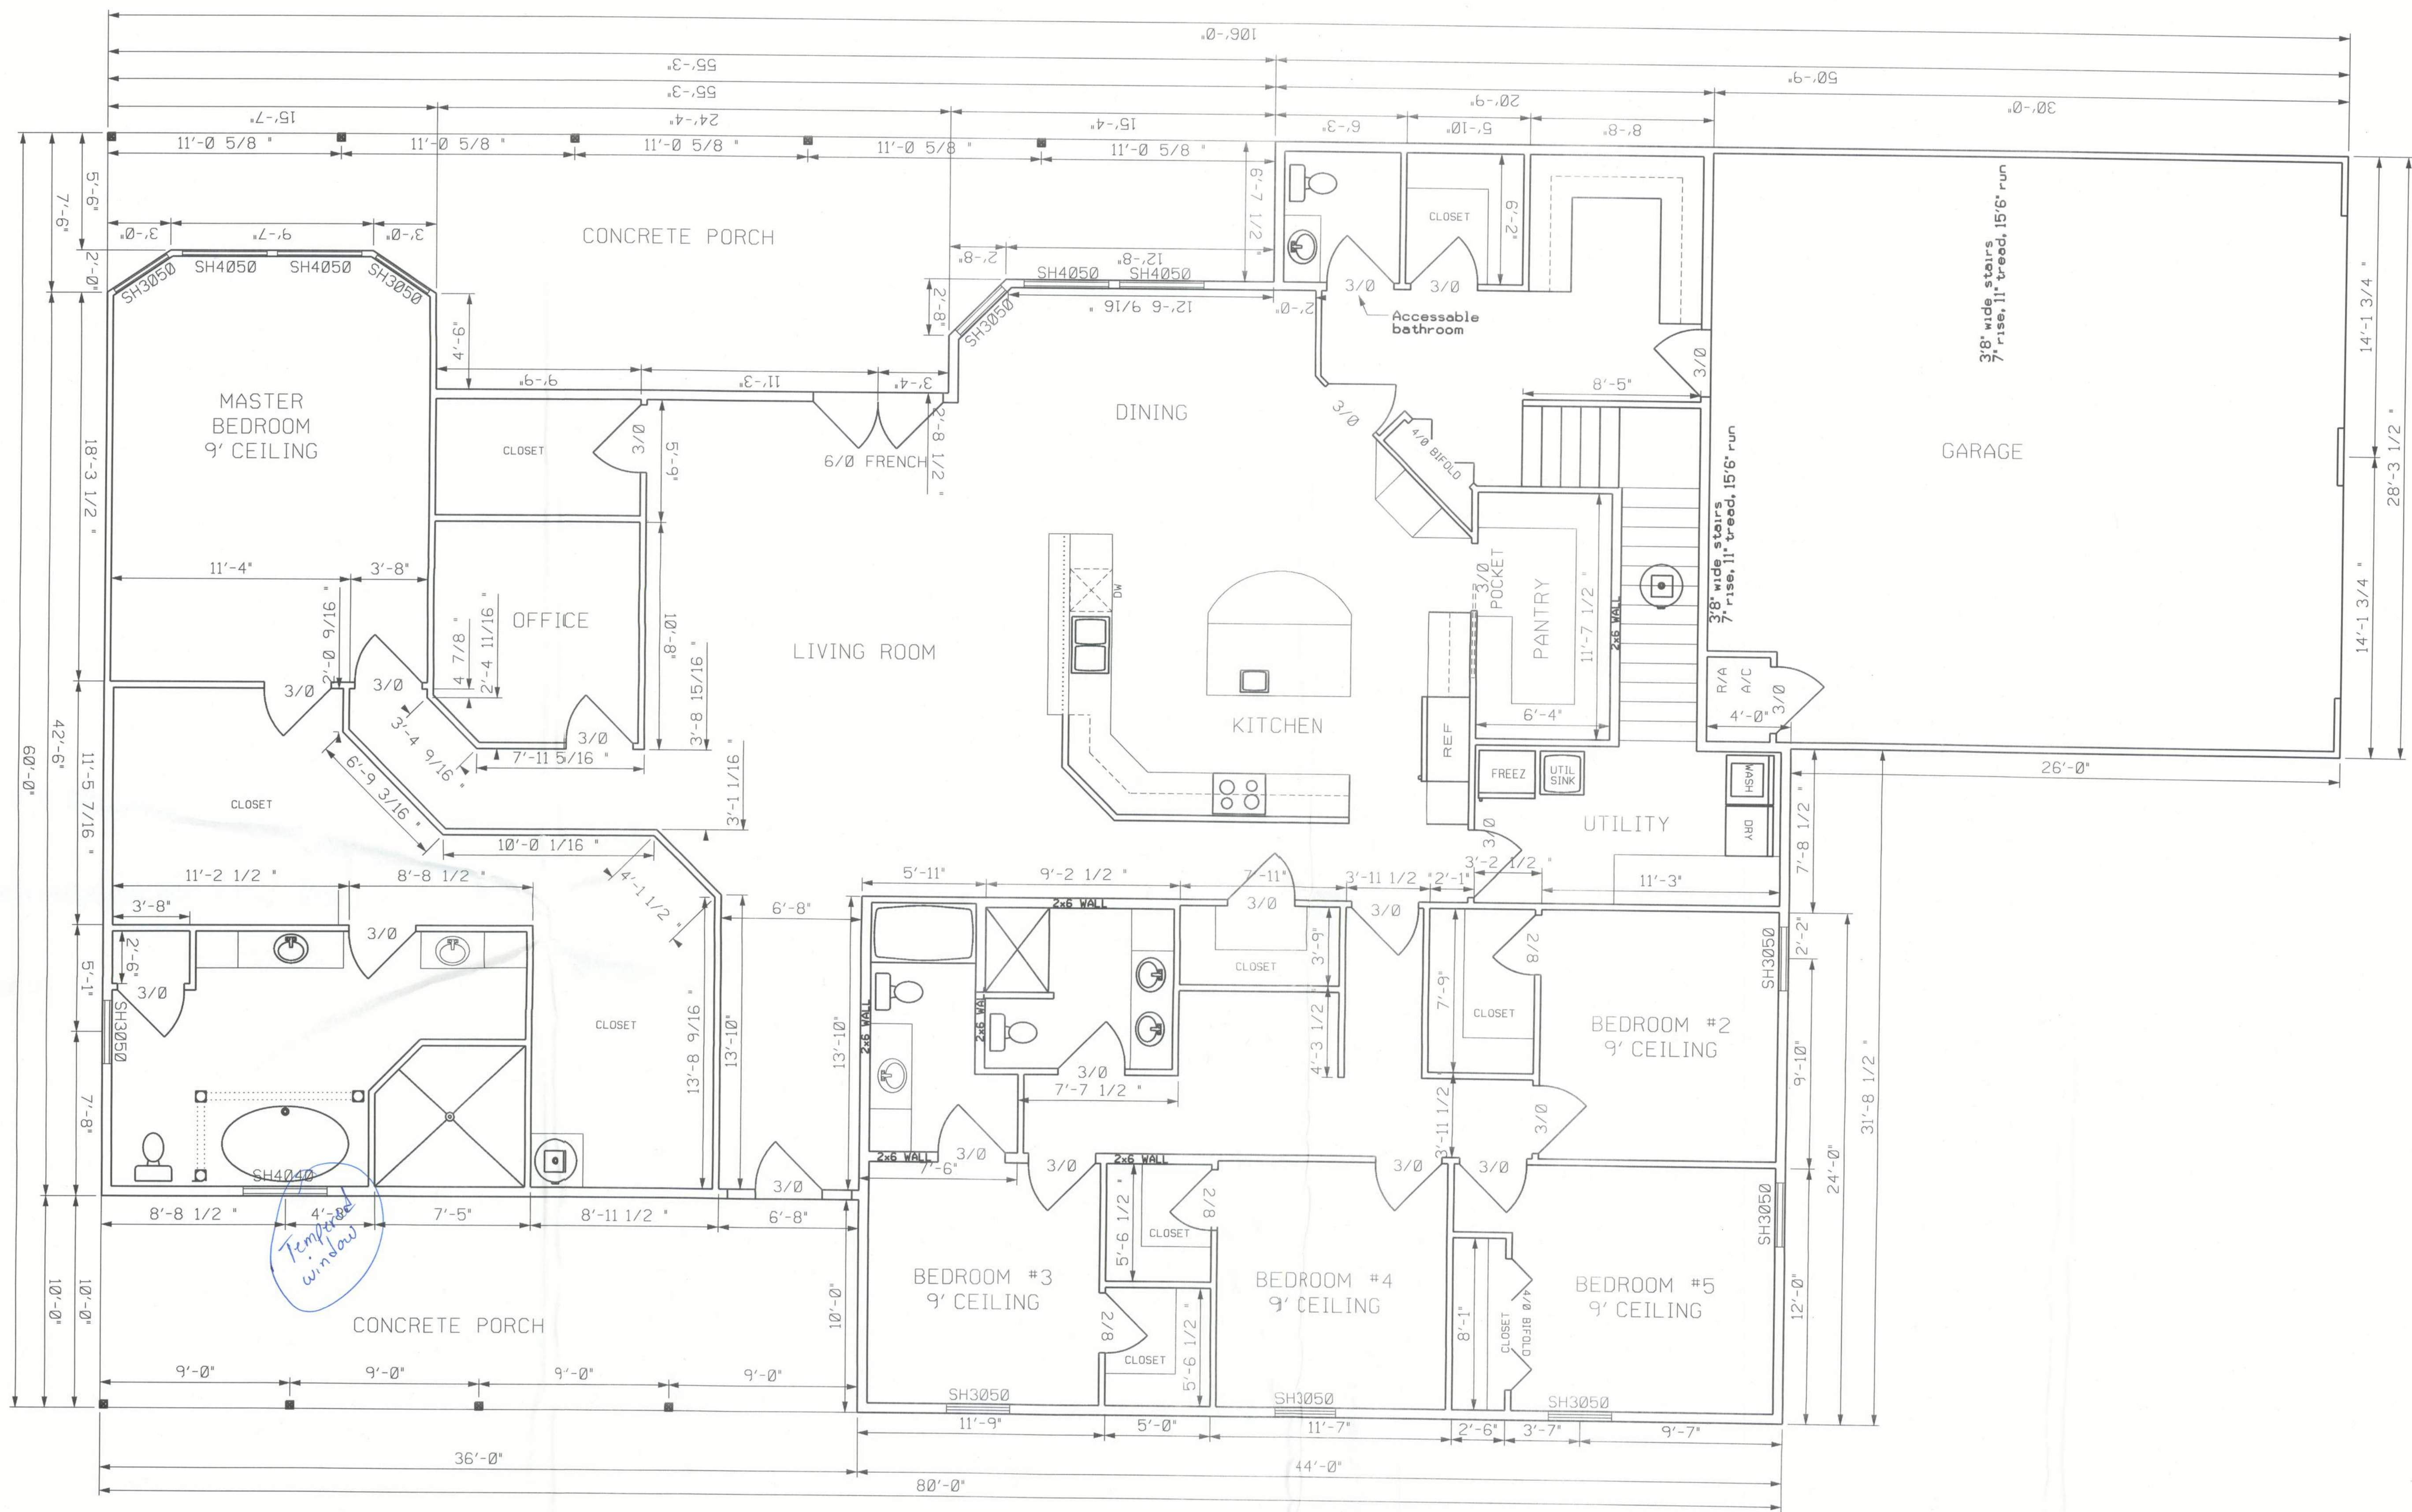

SQUARE FOOTAGE	
HEATED AREA	3835 SF
GARAGE	849 SF
PORCH	851 SF
TOTAL	5535 SF

FLOOR PLAN

0 4' 8'
scale

DICKS RESIDENCE
COLUMBIA COUNTY, FLORIDA

PLANS PREPARED BY:
CHRISTOPHER Q. DICKS
4035 SE CR 252, LAKE CITY, FL 32025

SHEET
2
OF
8