

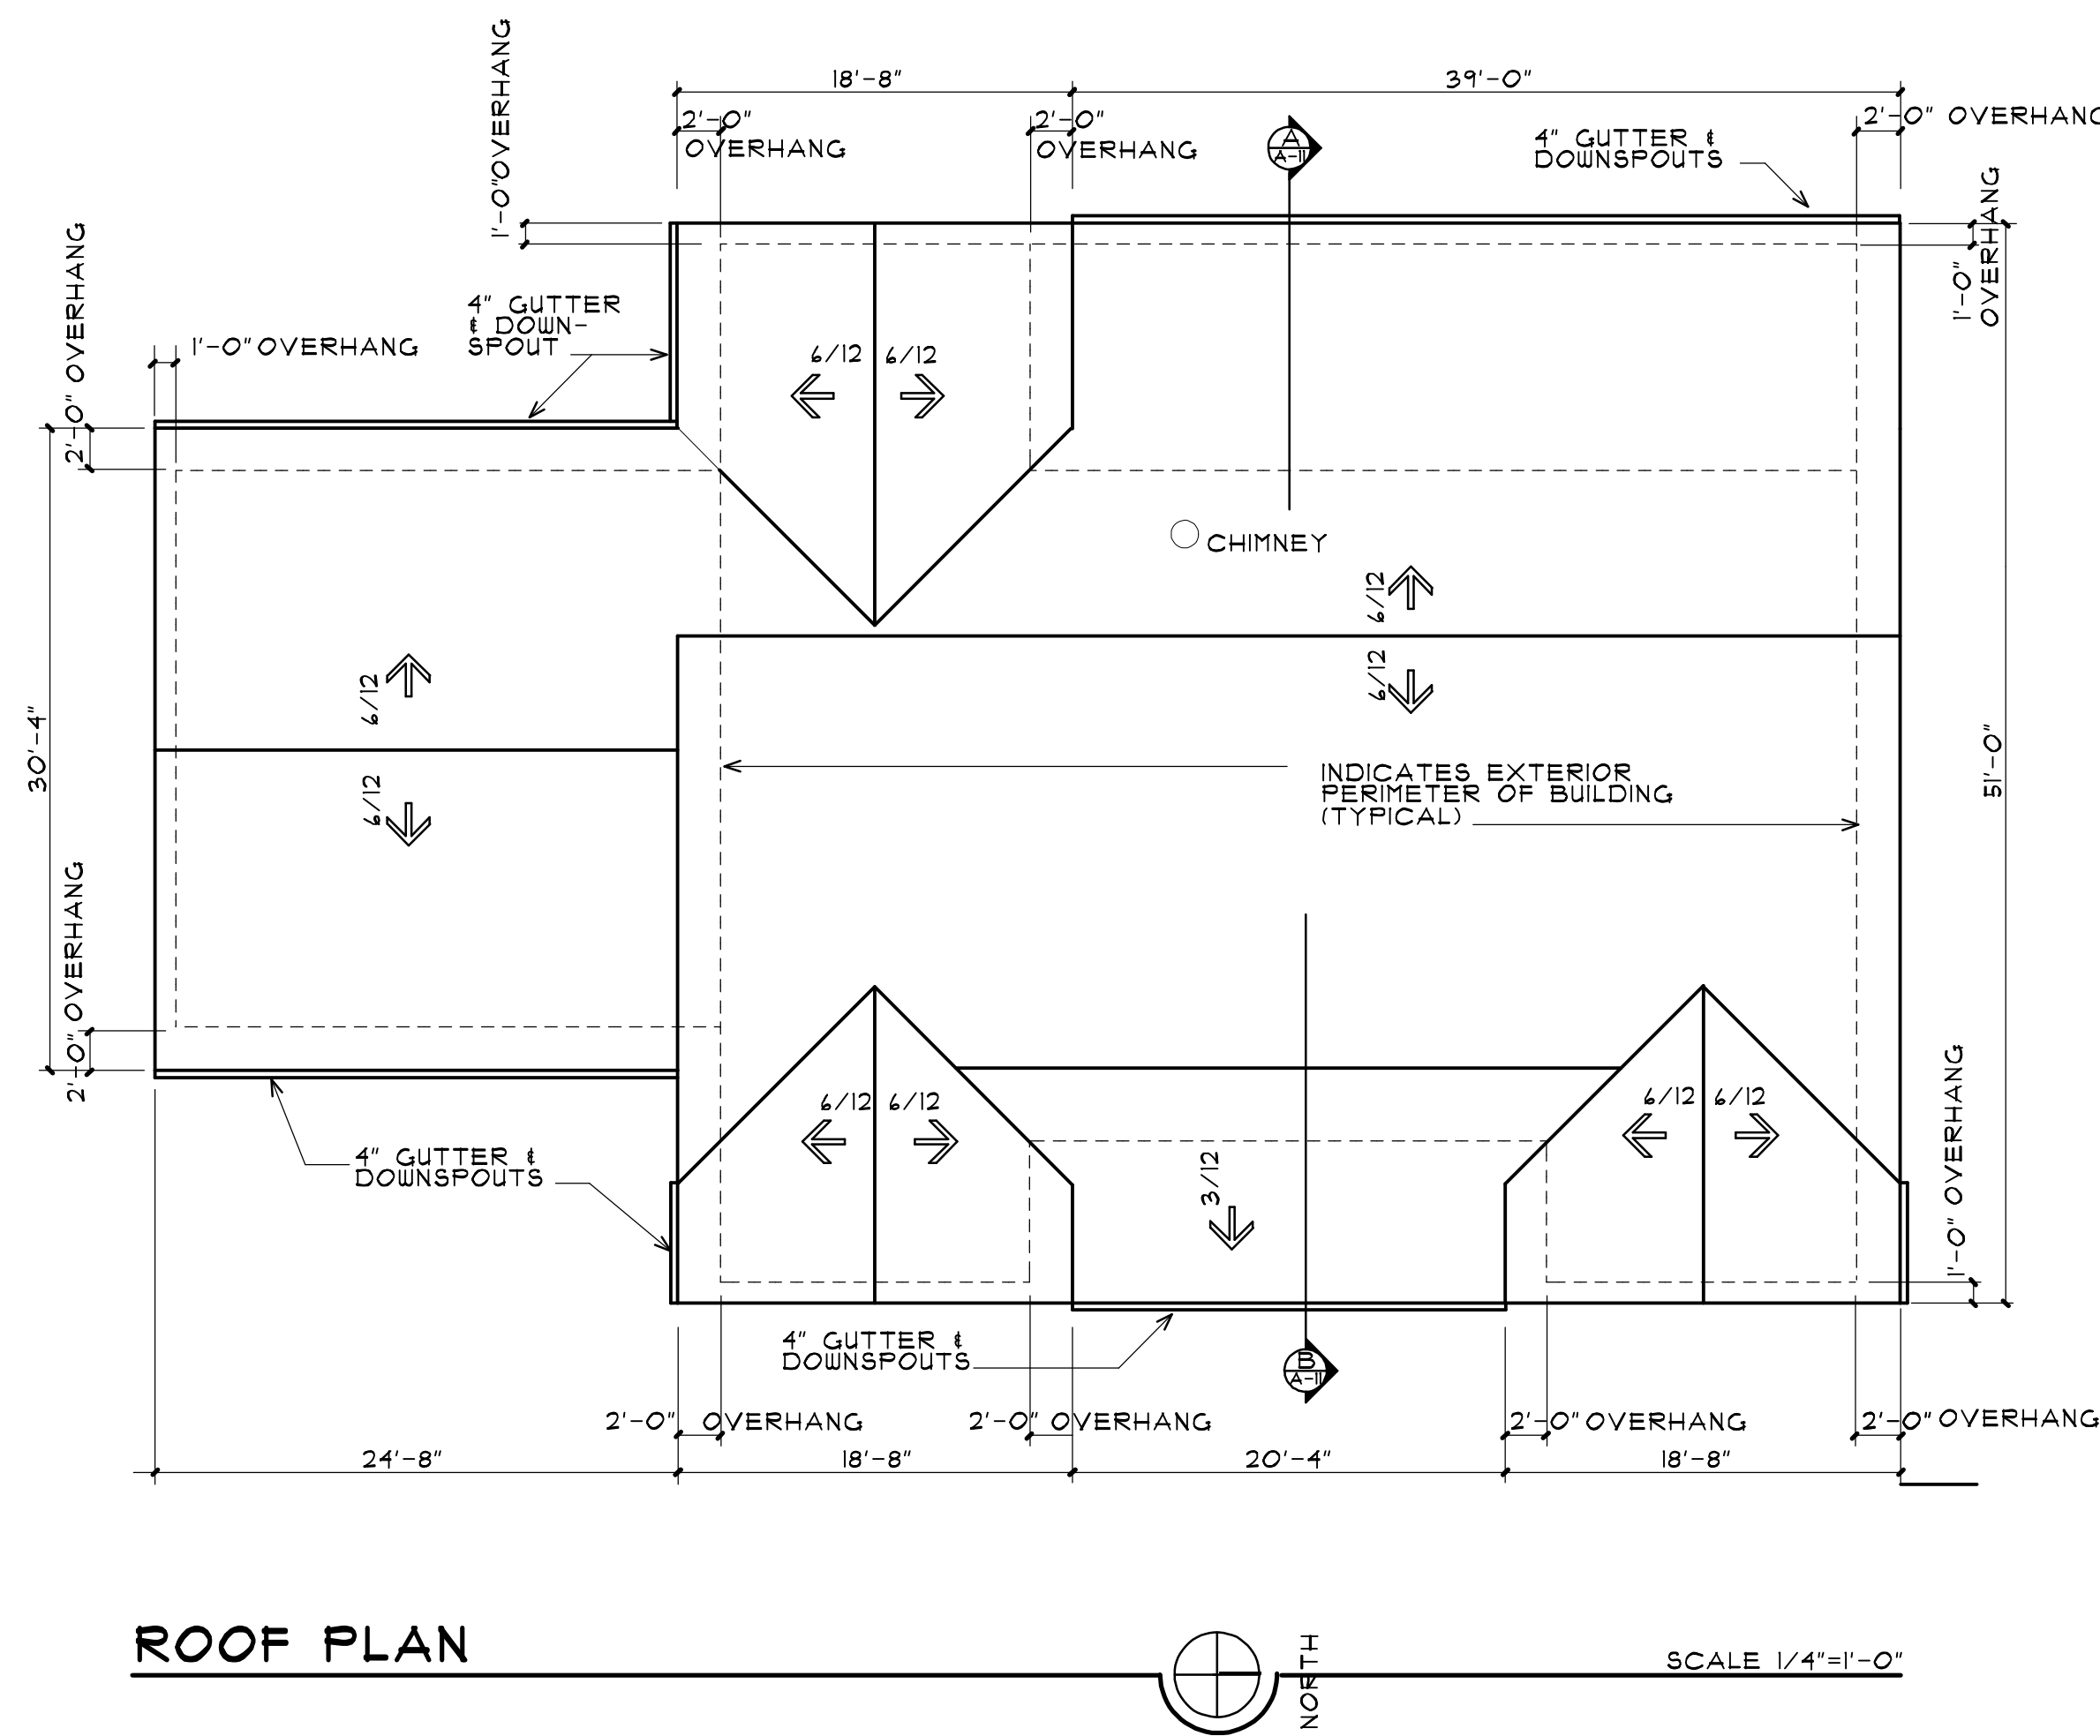
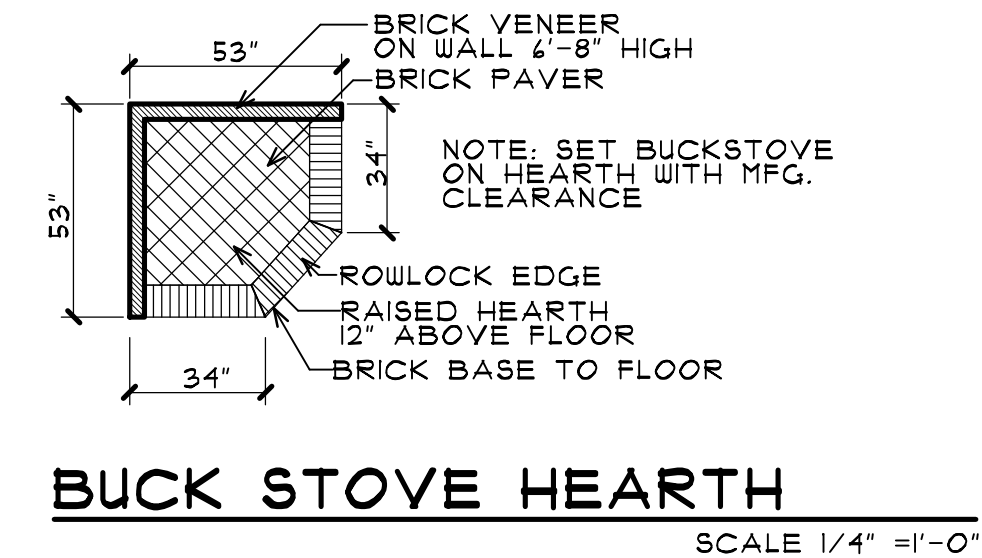


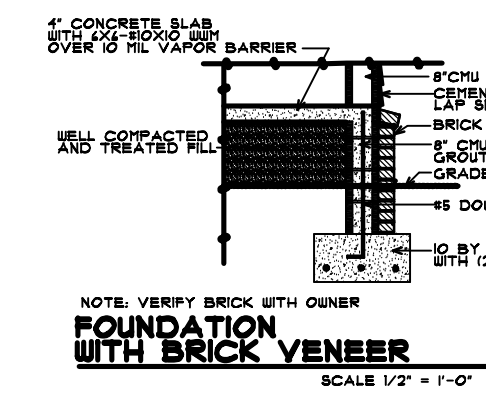

the  
rickman  
partnership  
inc  
architecture and interior design

4328 NORTHWEST 29 TERRACE  
GAINESVILLE, FL 32605  
rickmanpartnership@att.net  
(352) 339-1834

FLORIDA LICENSE-AAC00126  
FLORIDA LICENSE-IB0000891

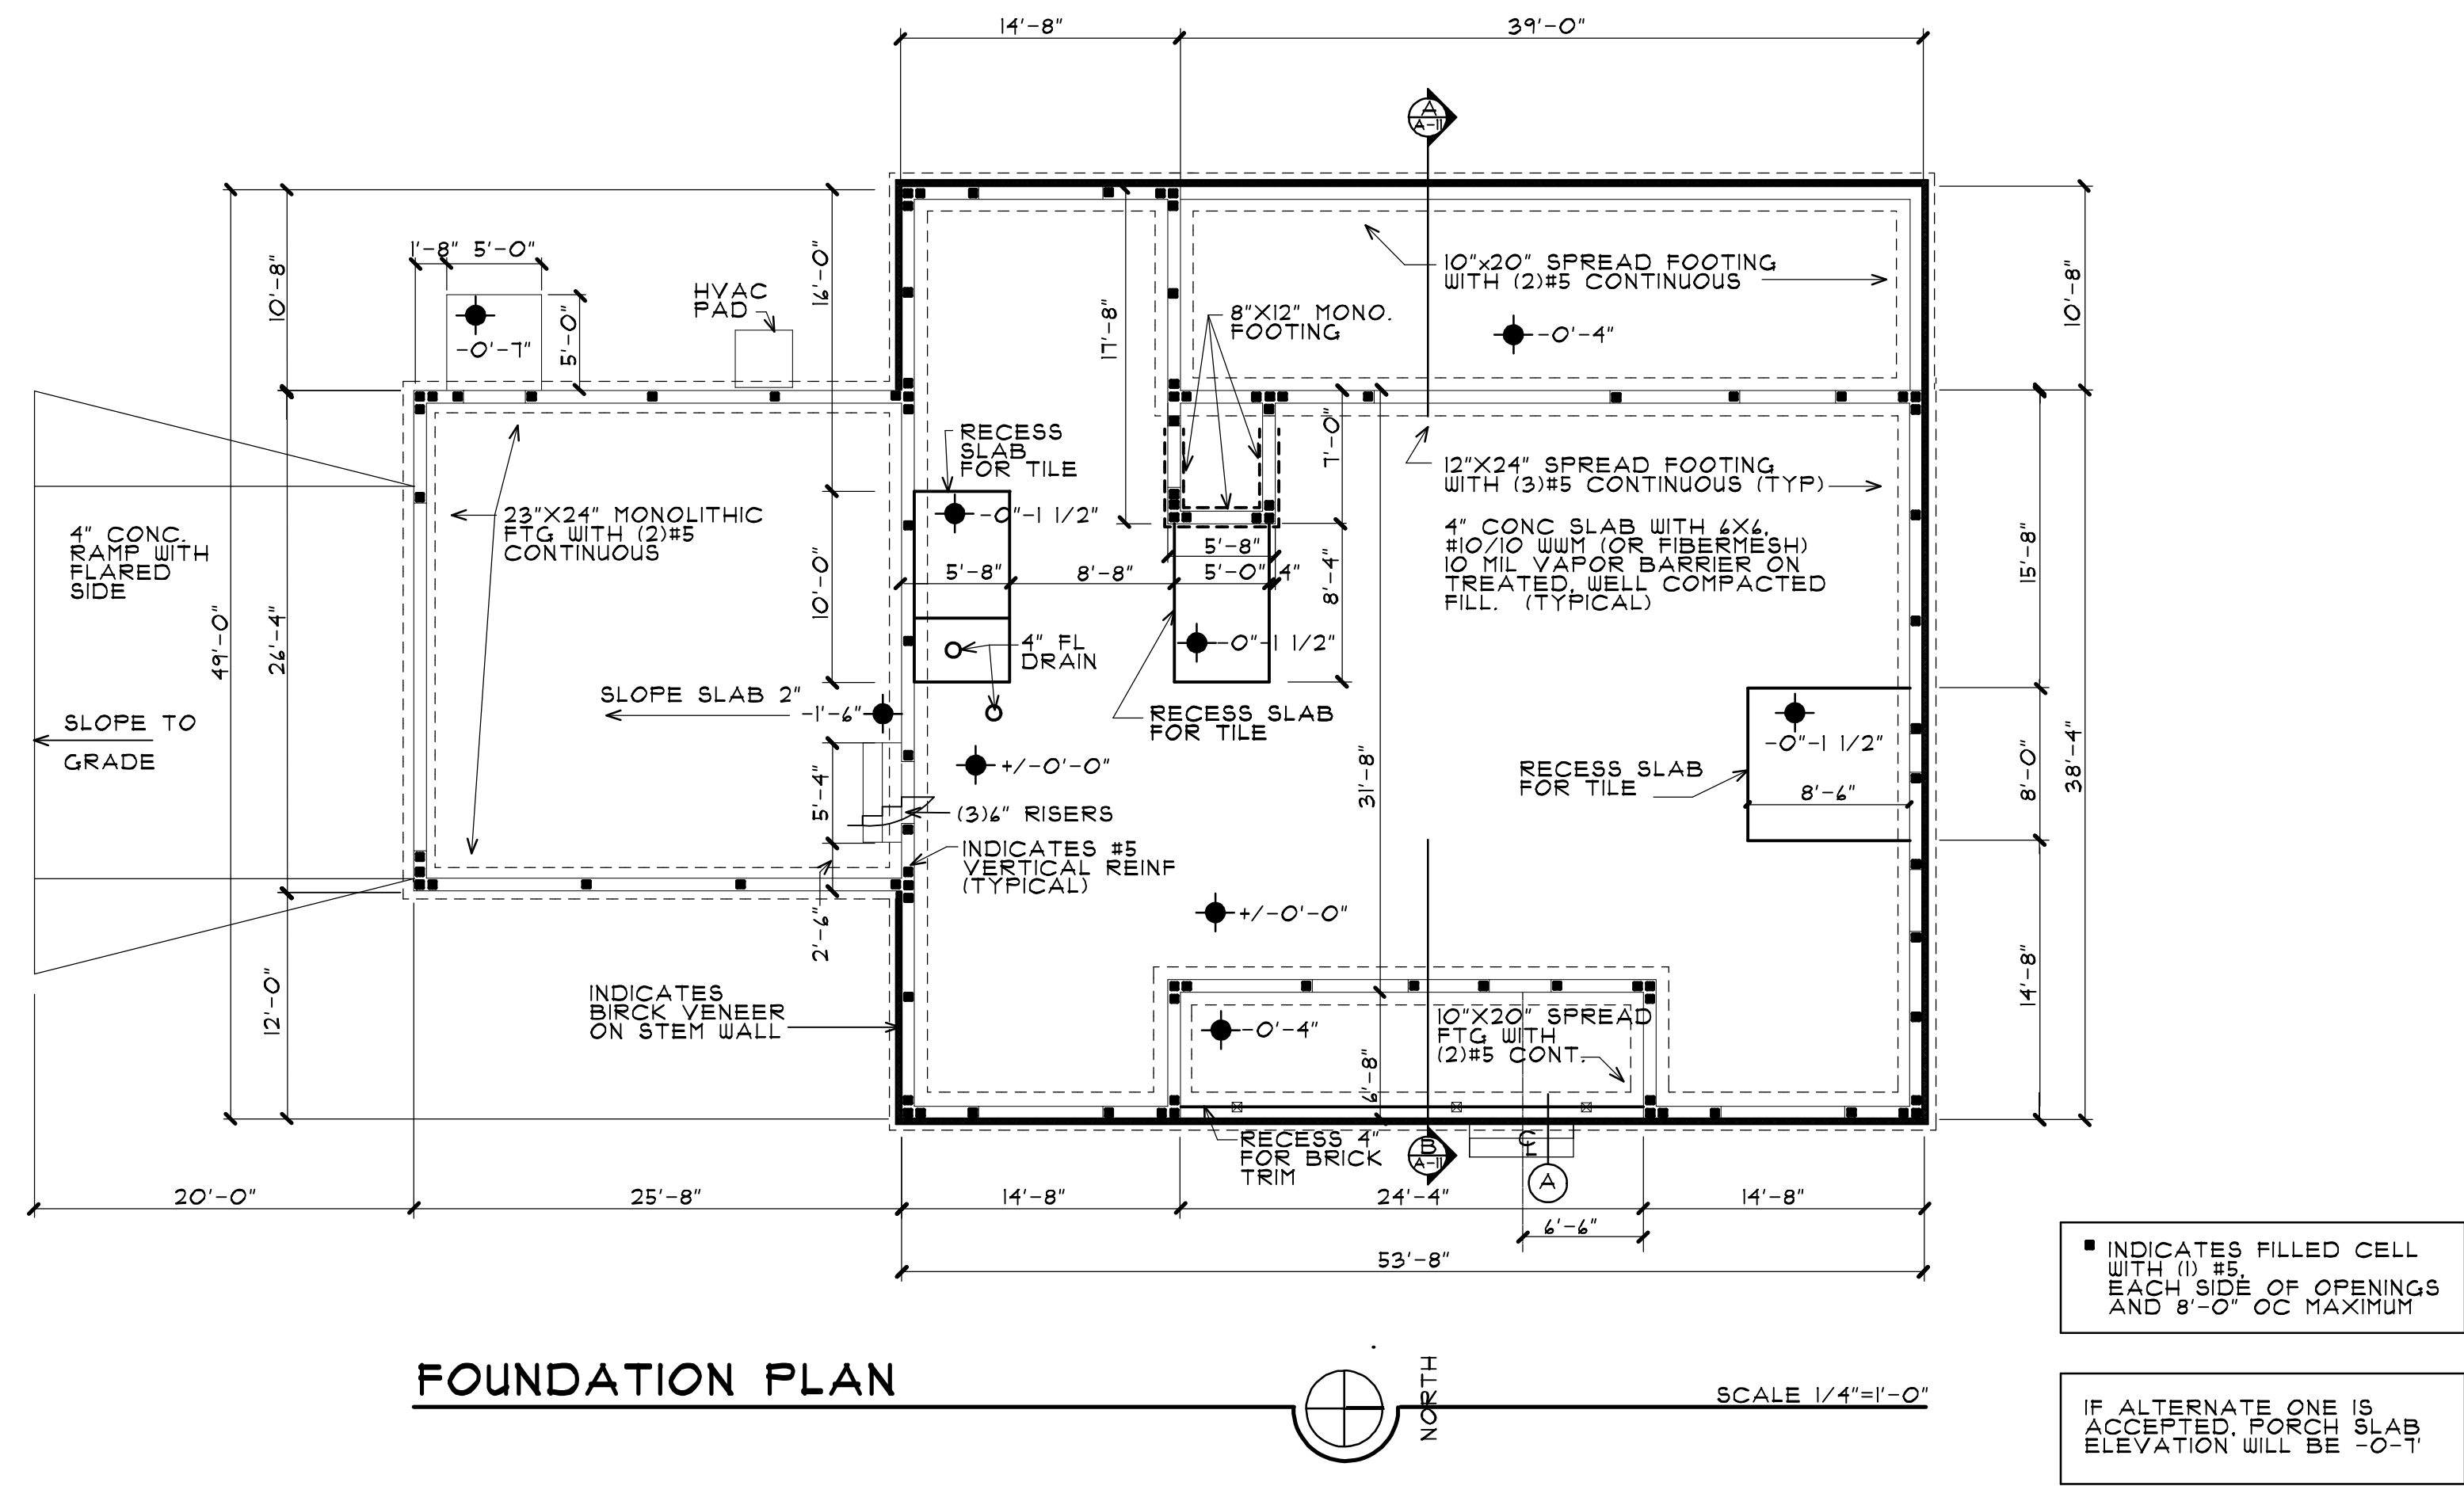

RESIDENCE  
FOR  
KIM McCONNELL  
AND  
DANIEL McCONNELL

18818 SOUTH US HIGHWAY 441  
HIGH SPRINGS, FL 32643

| DATE | DESCRIPTION |
|------|-------------|
|      |             |
|      |             |
|      |             |
|      |             |
|      |             |
|      |             |

CONSTRUCTION DOCUMENTS

PROJECT NO. 2405

DATE: 11 OCTOBER 2024

SHEET:  
A-03  
ELEVEN