




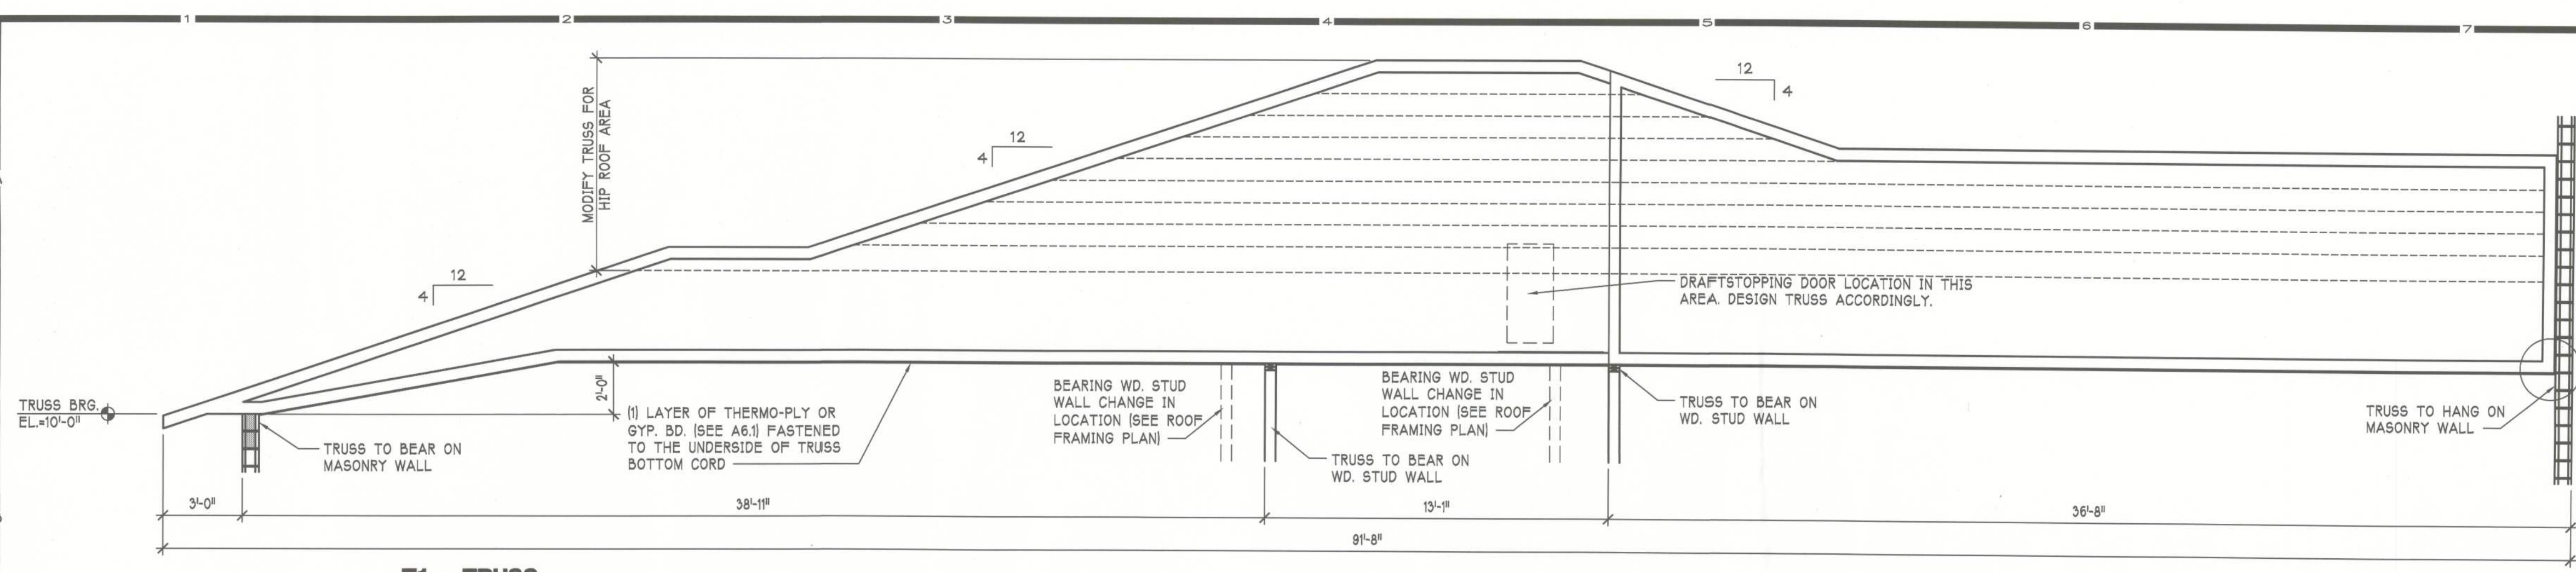


T1 - TRUSS

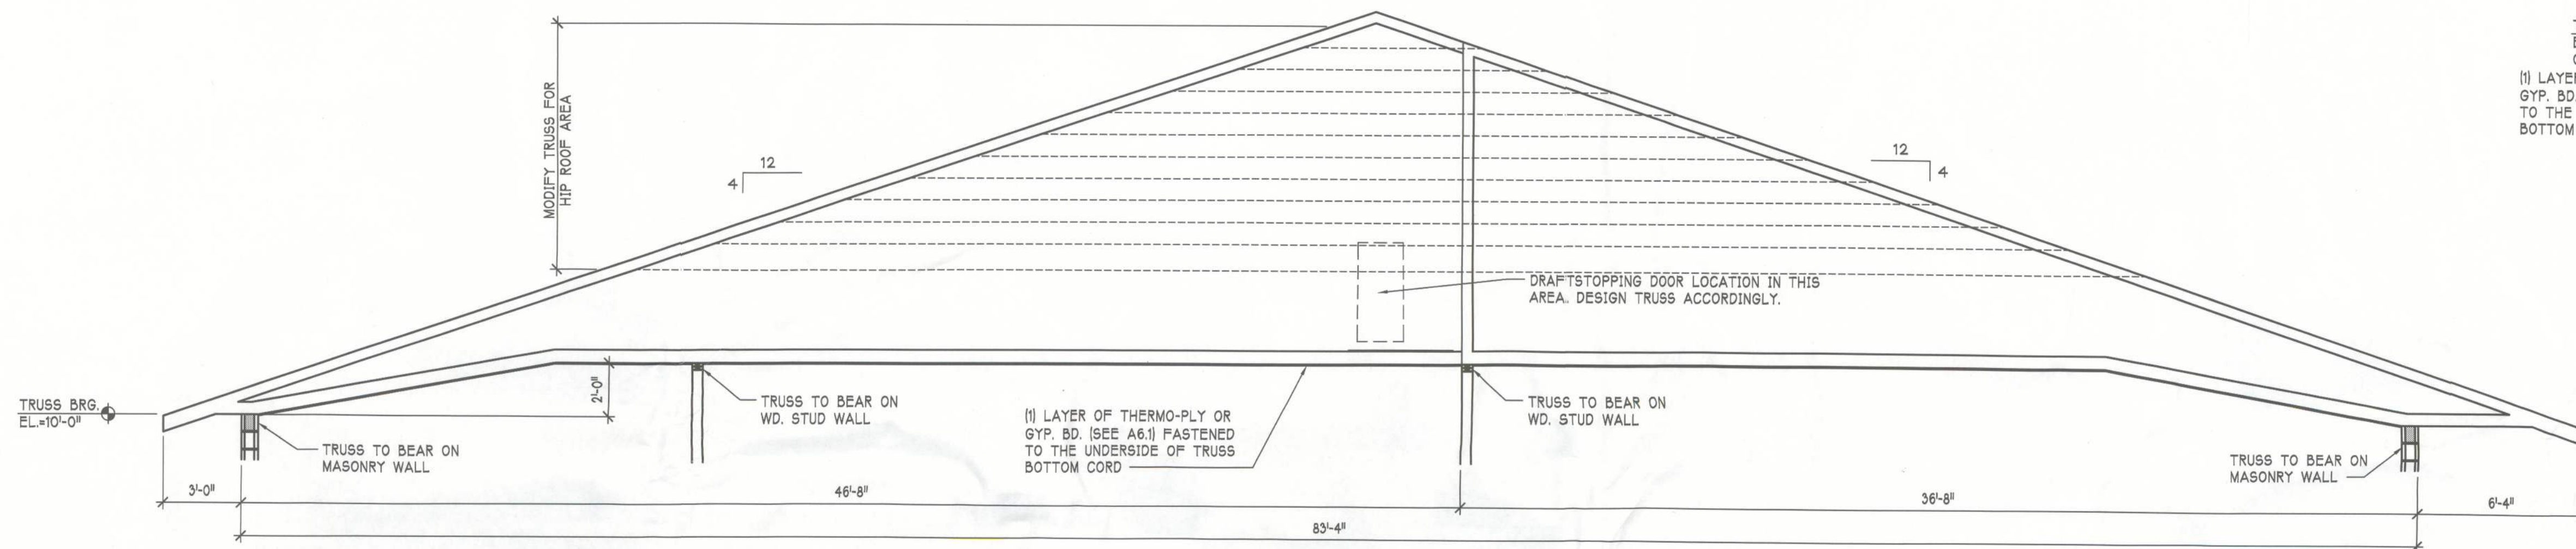



T2 - TRUSS

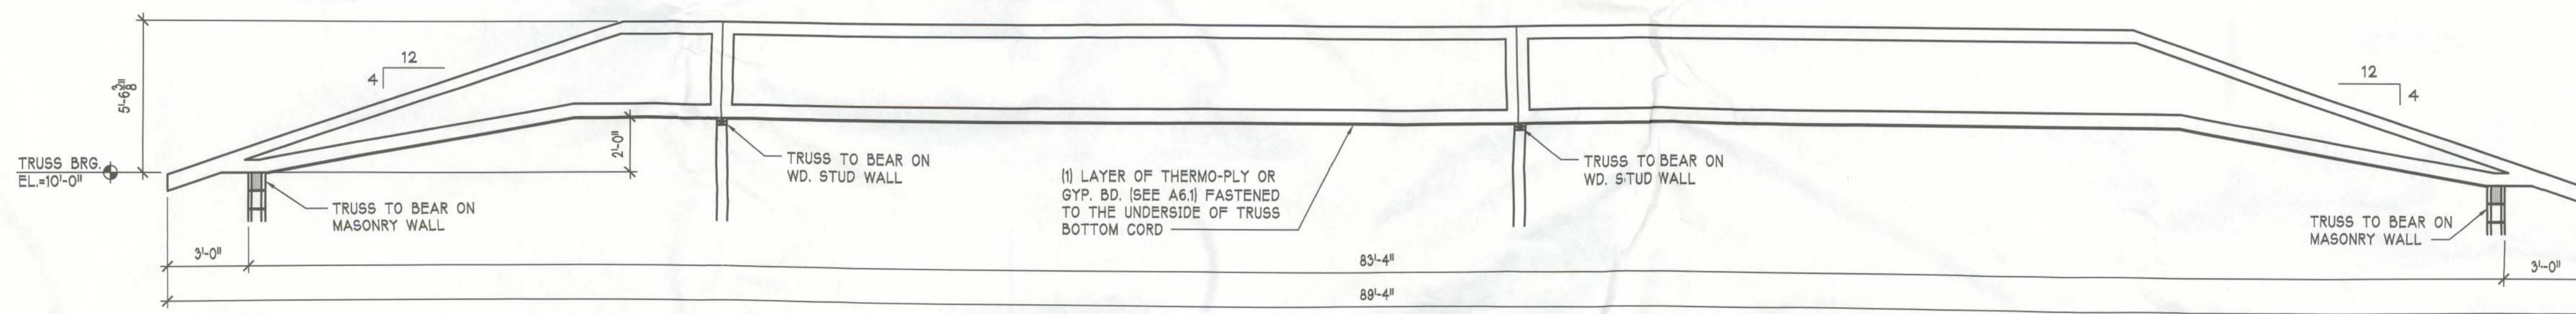

T3 - GIRDER TRUSS

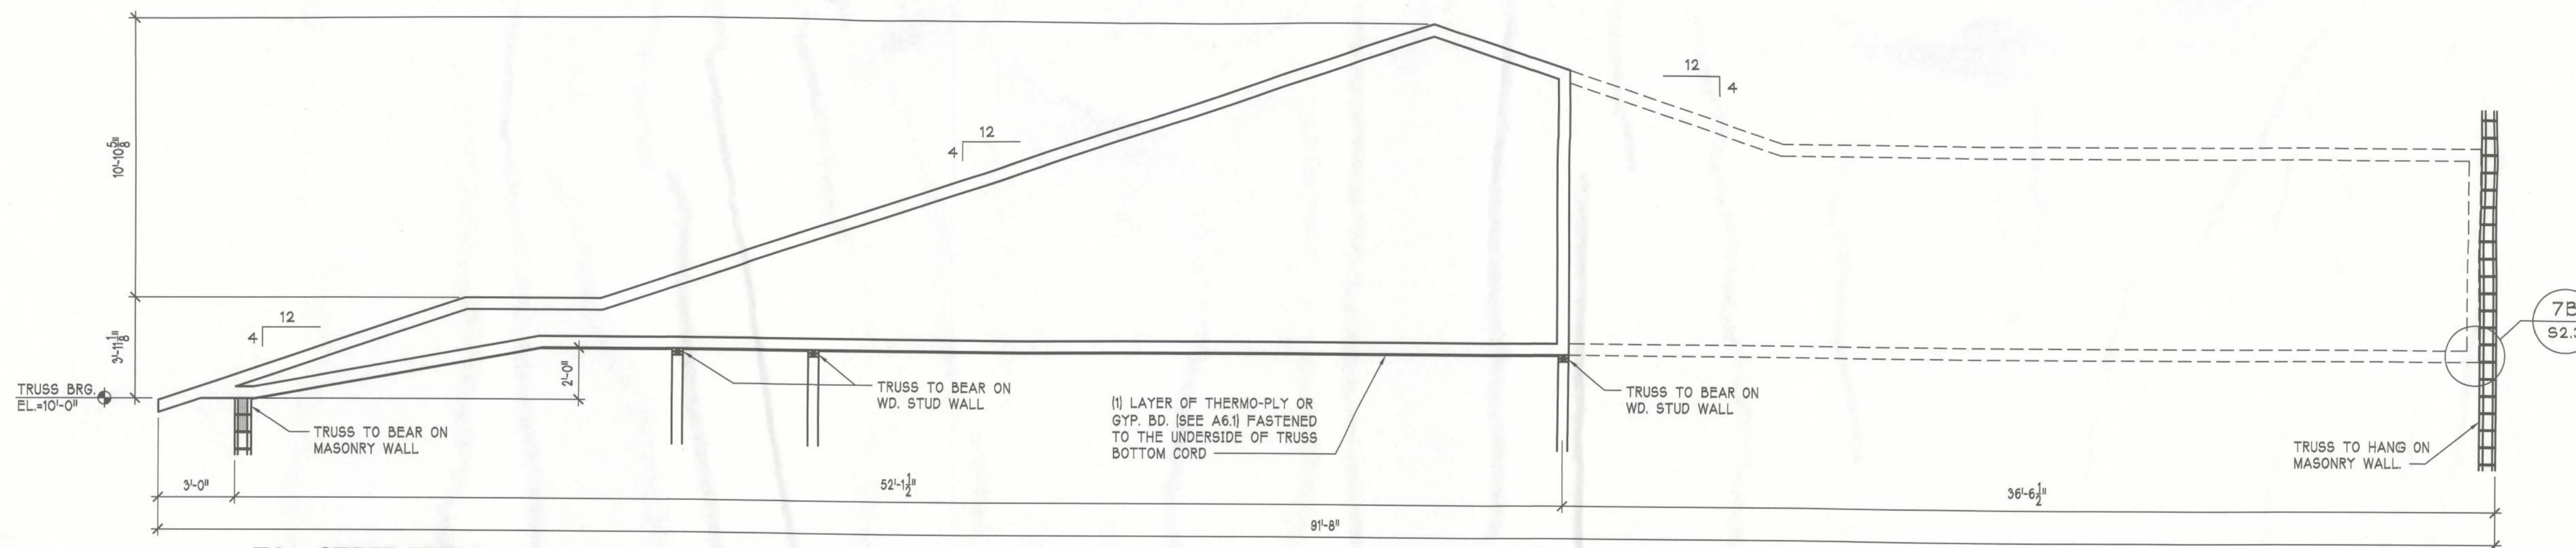

T4 - GIRDER TRUSS

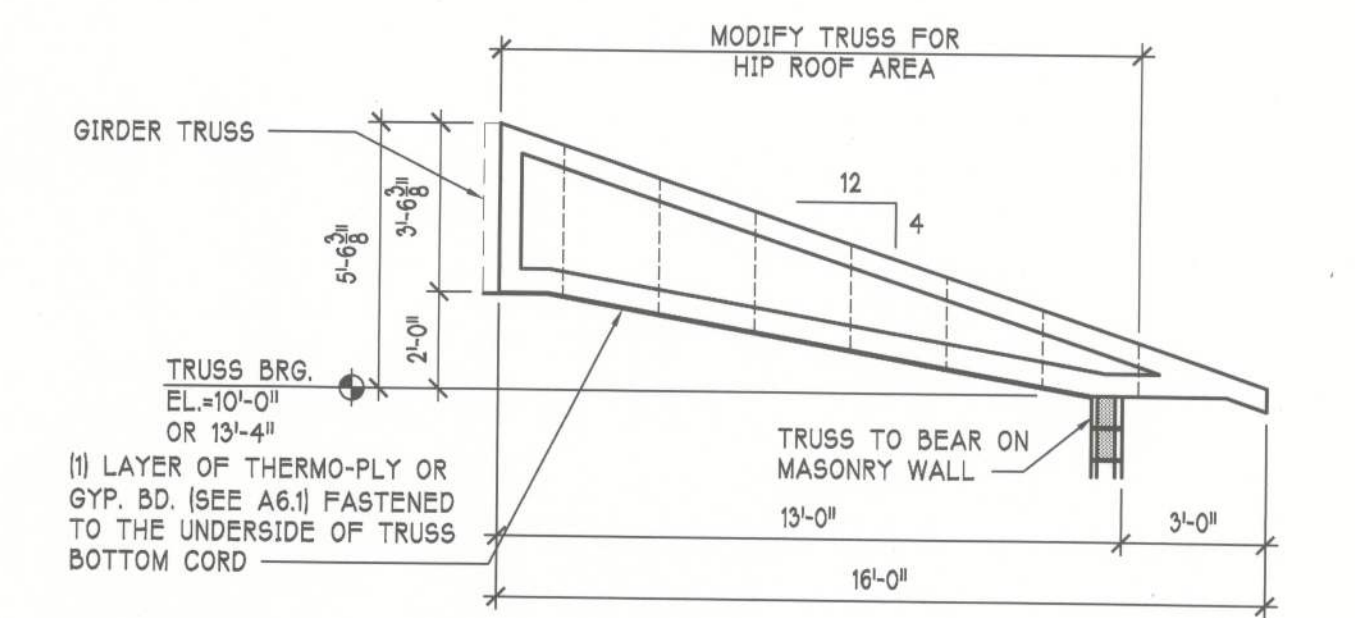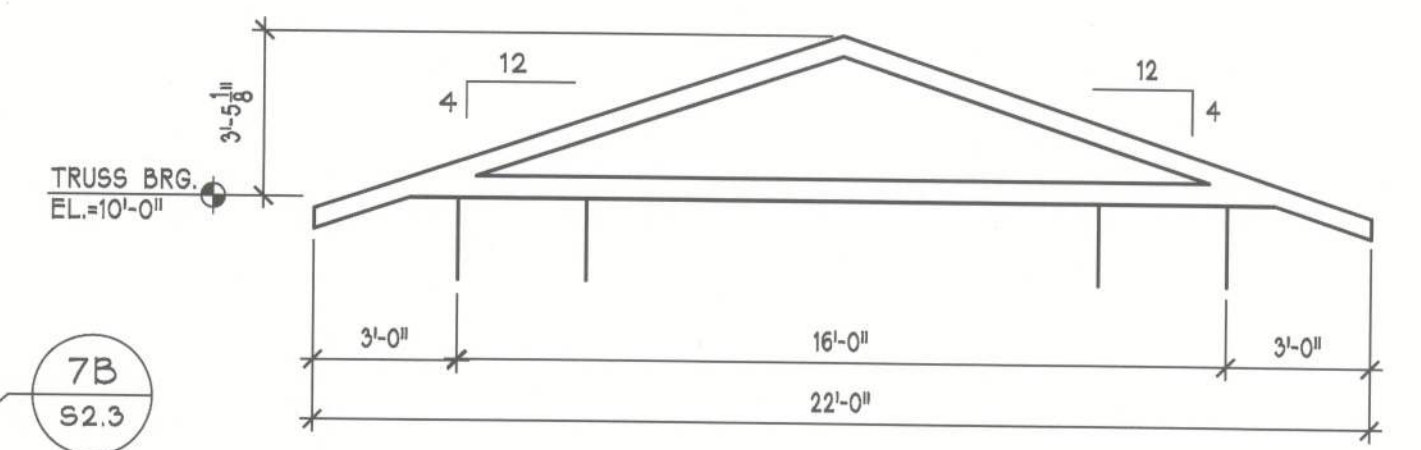

ROOF TRUSS PROFILES

SCALE: 1/4"=1'-0"

PROVIDED FOR INFORMATION PURPOSES ONLY!
TRUSS MANUFACTURER MUST VERIFY ALL PROFILES
W/ ENGINEERED LAYOUT

SPTO & LAMMERT ENGINEERING, LLC
STRUCTURAL ENGINEERS
10 SW 1st AVENUE
GAINESVILLE, FLORIDA 32601
PHONE 352-378-0448 FAX 352-373-1331
THOMAS SPTO, PH.D., P.E.
CA6855 PE 39142

