


MAP OF BOUNDARY SURVEY

SHOWING LOT 9, MEADOWLANDS PHASE 1, A SUBDIVISION AS RECORDED IN FAT BOOK 7, PAGES 139-140, PUBLIC RECORDS OF COLUMBIA COUNTY, FLORIDA. SUBJECT TO RESTRICTIONS RECORDED IN O.R. BOOK 1004, PAGES 2052-205 PUBLIC RECORDS OF COLUMBIA COUNTY, FLORIDA. SUBJECT TO POWER LINE EASEMENT AND GAS LINE EASEMENT.

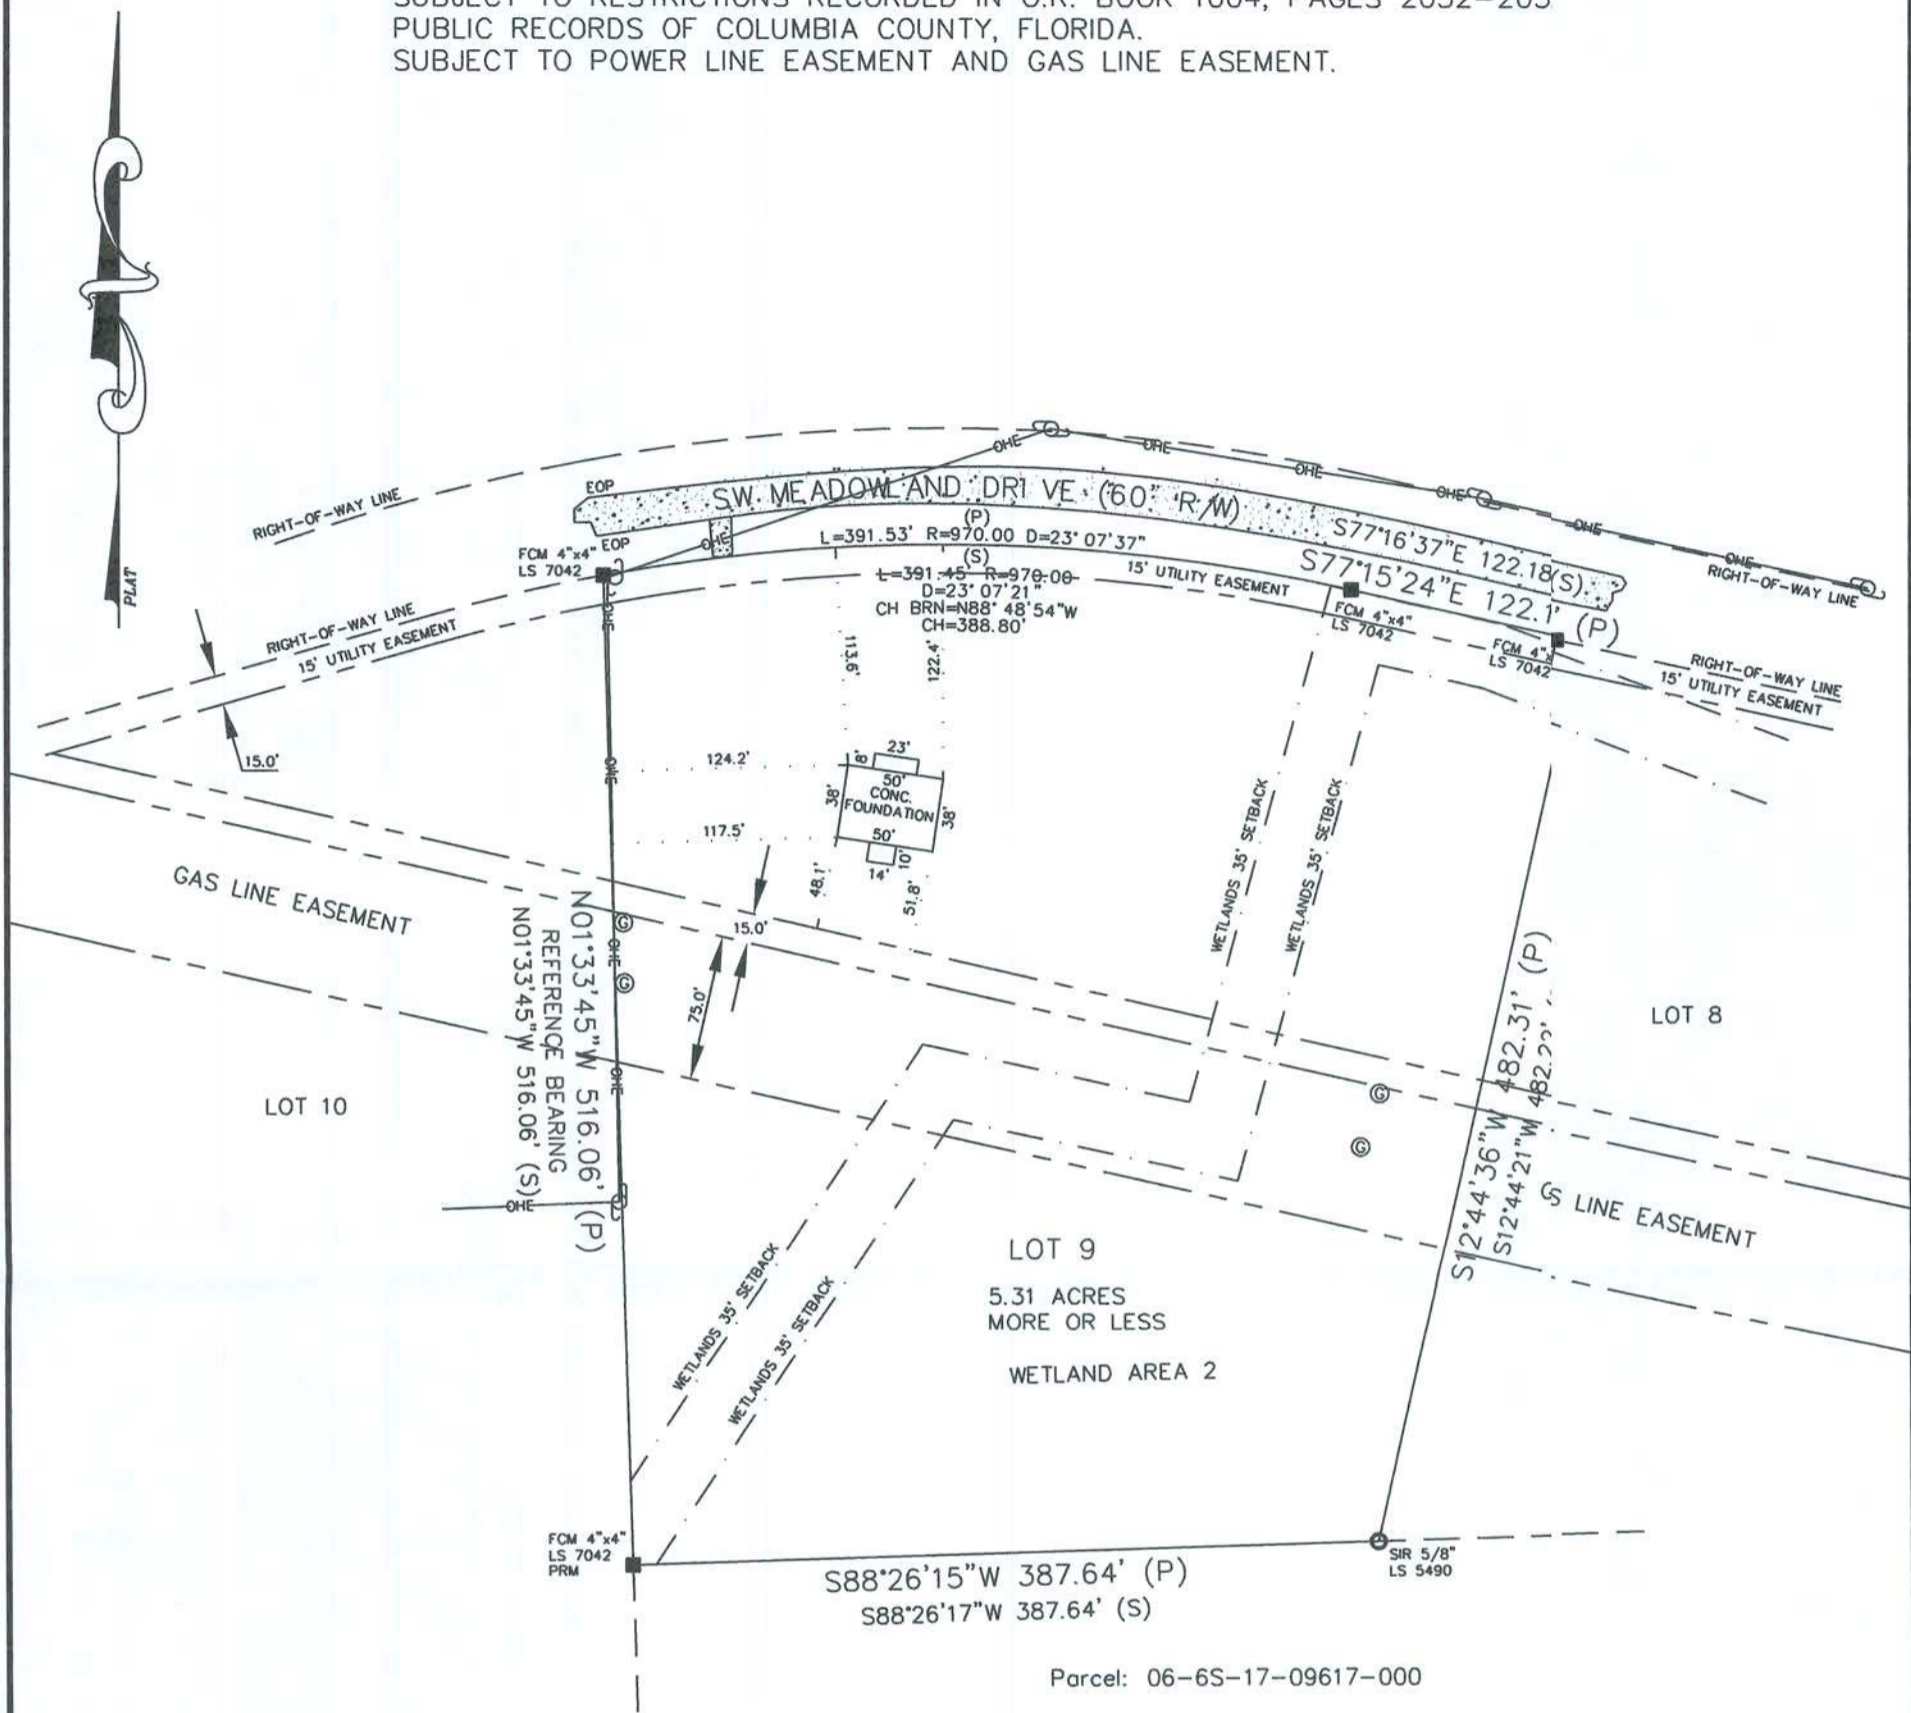

CERTIFIED TO:
DANIEL A ZWICKEL
BRANCH BANKING AND TRUST COMPANY
AMELIA JEWEL CUSTOM HOMES
STEWART TITLE GUARANTY COMPANY

I HEREBY CERTIFY THIS SURVEY WAS DONE UNDER MY DIRECT SUPERVISION AND IT MEETS THE MINIMUM TECHNICAL STANDARDS FOR LAND SURVEYING PURSUANT TO CHAPTER 61G17-6, FLORIDA ADMINISTRATION CODE, CHAPTER 472, FLORIDA STATUTES.


WILLIAM N. KITCHEN PSM 5490
William N. Kitchen
10-27-2008

- SURVEYORS NOTES
1. BEARING BASED ON PLAT.
 2. SUBJECT PROPERTY SHOWN HEREON LIES IN FLOOD ZONE X AS BEST DETERMINED FROM F.E.M.A. FLOOD MAPS PANEL NO. 120070 0225 B DATED 1-1988.
 3. THIS IS A SURFACE SURVEY ONLY. THE EXTENT OF UNDERGROUND FOOTINGS, PIPES AND UTILITIES IF ANY NOT DETERMINED.
 4. JURISDICTIONAL AND OR ENVIRONMENTAL SENSITIVE AREAS IF ANY, NOT LOCATED BY THIS SURVEY.
 5. THIS SURVEY BASED ON LEGAL DESCRIPTION FURNISHED. THE PUBLIC RECORDS, WERE NOT SEARCHED BY THIS SURVEYOR FOR EASEMENTS, TITLE, COVENANTS, RESTRICTIONS, CLOSURES, TAKINGS OR ORDINANCES, ETC., THERE COULD BE OTHER MATTER OF RECORD THAT EFFECT THIS PARCEL.

NOT VALID WITHOUT THE SIGNATURE AND THE ORIGINAL RAISED SEAL OF A FLORIDA LICENSED SURVEYOR AND MAPPER.			LEGEND	
REV: FOUNDATION SURVEY 10/16/2008			(P) = PLAT	R/W = RIGHT OF WAY
WILLIAM N. KITCHEN PROFESSIONAL SURVEYOR AND MAPPER 152 N MARION AVENUE LAKE CITY, FLORIDA 32055 PHONE (386) 755-7786	DRAWN BY: WNK/RP	FIELD BOOK: 08133	(S) = SURVEY MEASUREME	EOP = EDGE OF PAVEMENT
	SCALE: 1" = 100'		NOID = NO SURVEYORS IDENTIFICATION	L = LENGTH
	SURVEY DATE: JULY 1, 2008		LS = LAND SURVEYOR	R = RADIUS
CLIENT: DAN ZWICKEL	JOB NUMBER	SHEET	LB = LICENSE BUSINESS	D = DELTA ANGLE
	08133	1 OF 1	FCM = FOUND CONCRETE NUMENT	CH BRN = CHORD BEARING
			SIR = SET IRON ROD	CH = CHORD LENGTH
			PRM = PERMANENT REFERENCE MONUMENT	
			OHE = OVER HEAD ELECTF	
			----- = EASEMENT LINE	
			----- = WETLAS	
			⊙ = WOOD POWER POLI	
			⊙ = GAS LINE WARNING N	

MAP OF BOUNDARY SURVEY

SHOWING LOT 9, MEADOWLANDS PHASE 1, A SUBDIVISION AS RECORDED IN _AT BOOK 7, PAGES 139-140, PUBLIC RECORDS OF COLUMBIA COUNTY, FLORIDA SUBJECT TO RESTRICTIONS RECORDED IN O.R. BOOK 1004, PAGES 2052-205, PUBLIC RECORDS OF COLUMBIA COUNTY, FLORIDA. SUBJECT TO POWER LINE EASEMENT AND GAS LINE EASEMENT.

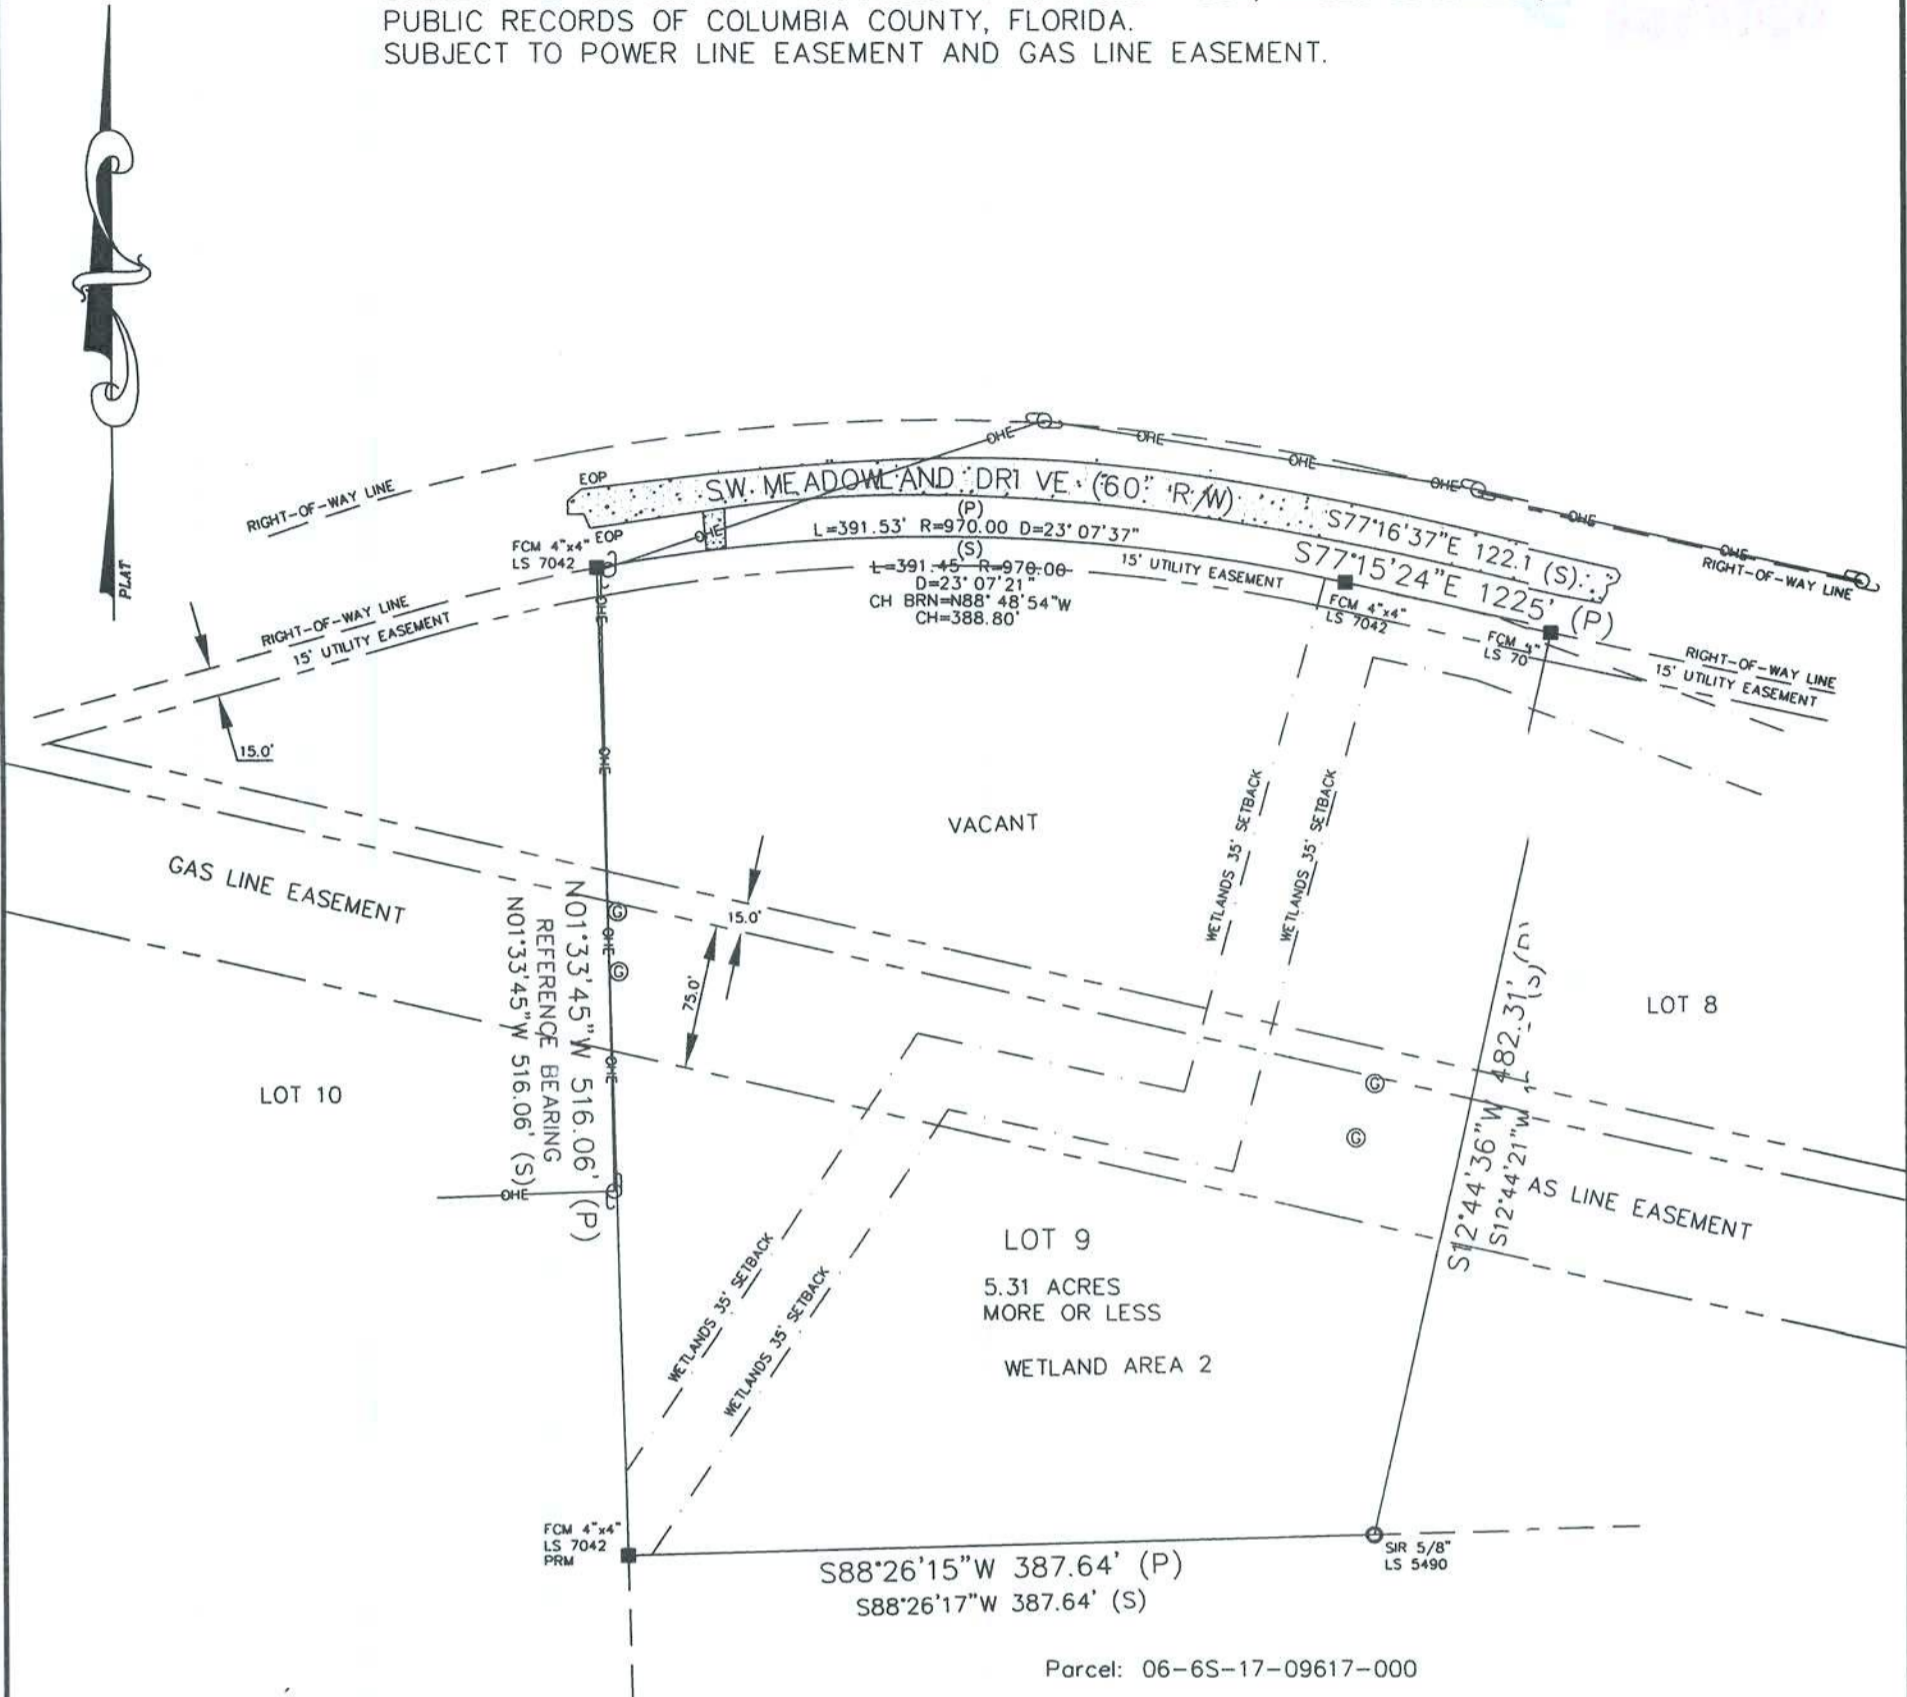

CERTIFIED TO:
DAN ZWICKEL

I HEREBY CERTIFY THIS SURVEY WAS DONE UNDER MY DIRECT SUPERVISION AND IT MEETS THE MINIMUM TECHNICAL STANDARDS FOR LAND SURVEYING PURSUANT TO CHAPTER 61G17-6, FLORIDA ADMINISTRATION CODE, CHAPTER 472, FLORIDA STATUTES.

WILLIAM N. KITCHEN PSM 5490
William N. Kitchen
7-2-2008

- SURVEYORS NOTES
- 1. BEARING BASED ON PLAT.
 - 2. SUBJECT PROPERTY SHOWN HEREON LIES IN FLOOD ZONE X AS BEST DETERMINED FROM F.E.M.A. FLOOD MAPS PANEL NO. 120070 0225 B DATED 1-1988.
 - 3. THIS IS A SURFACE SURVEY ONLY. THE EXTENT OF UNDERGROUND FOOTINGS, PIPES AND UTILITIES IF ANY NOT DETERMINED.
 - 4. JURISDICTIONAL AND OR ENVIRONMENTAL SENSITIVE AREAS IF ANY, NOT LOCATED BY THIS SURVEY.
 - 5. THIS SURVEY BASED ON LEGAL DESCRIPTION FURNISHED. THE PUBLIC RECORDS WERE NOT SEARCHED BY THIS SURVEYOR FOR EASEMENTS, TITLE, COVENANTS RESTRICTIONS, CLOSURES, TAKINGS OR ORDINANCES, ETC., THERE COULD BE OTHER MATTER OF RECORD THAT EFFECT THIS PARCEL.

NOT VALID WITHOUT THE SIGNATURE AND THE ORIGINAL RAISED SEAL OF A FLORIDA LICENSED SURVEYOR AND MAPPER.

REV:		
WILLIAM N. KITCHEN PROFESSIONAL SURVEYOR AND MAPPER 152 N MARION AVENUE LAKE CITY, FLORIDA 32055 PHONE (386) 755-7786	DRAWN BY: WNK/RP	FIELD BOOK: 08133
	SCALE: 1" = 100'	
	SURVEY DATE: JULY 1, 2008	
	JOB NUMBER	SHEET
CLIENT: DAN ZWICKEL	08133	1 OF 1

LEGEND	
(P) = PLAT	R/W = RIGHT OF WAY
(S) = SURVEY MEASUREMENT	EOP = EDGE OF PAVEMENT
NOID = NO SURVEYORS NOTIFICATION	L = LENGTH
LS = LAND SURVEYOR	R = RADIUS
LB = LICENSE BUSINESS	D = DELTA ANGLE
FCM = FOUND CONCRETE MONUMENT	CH BRN = CHORD BEARING
SIR = SET IRON ROD	CH = CHORD LENGTH
PRM = PERMANENT REFERENCE MONUMENT	
OHE = OVER HEAD ELECT	
----- = EASEMENT LINE	
----- = WETLANDS	
⊙ = WOOD POWER PC	
⊙ = GAS LINE WARNING	