


REVISIONS	



GARAGE DOOR HEADER
 - 12" 16ga. BOX BEAM HEADER
 - 3 1/2" 18ga. BOX BEAM COLUMN UNDER EACH END OF
 HEADER w/ 12#10 FROM COLUMN TO HEADER AND
 COLUMN TO BOTTOM TRACK AND (2) 3/8x4" TAPCONS
 IN BOTTOM TRACK
 - 18ga CRIPPLE STUD WALL ON TOP OF HEADER
 w/ #10 EACH SIDE EACH STUD @ 16" OC
 2 #10 @ 8" OC FROM TRACK TO HEADER
 - 7" #10 w/ 3" WASHER @ 8" OC FROM ROOF PANEL INTO
 CRIPPLE STUD WALL
 - (2) #10x5" w/ 1 1/2" WASHER @ 16" OC FROM SIP WALL
 TO HEADER

WALL, BEAM & POST LEGEND

	26ga. SNAP-N-LOCK COMPOSITE PANEL WALL (BY STRUCTALL) w/ FURRING & 1/2" GWB
	INTERIOR BEARING / SHEAR WALL 18ga. STUDS @ 16" O.C. w/ 1/2" GWB
	PARTITION WALL 20ga. STUDS @ 16" O.C. w/ 1/2" GWB
	RIDGE BEAM / HEADER 1200S162-54 BOX BEAM (U.N.O.) w/ WEB STIFFENERS @ ALL BEARING POINTS
	NOTES LOCATION OF KICKERS FROM WALL TO BEAM (SEE DETAIL)
	NOTES LOCATION OF 18ga. BOX BEAM POST (U.N.O.) (TYP. IN LOAD BEARING AND PARTITION WALLS)
	NOTES LOCATION OF 18ga. S&T POST (U.N.O.) (TYP. @ COMPOSITE PANEL WALLS)
	NOTES LOCATION OF 3"x3"x.125" ALUM. PORCH POST (U.N.O.)

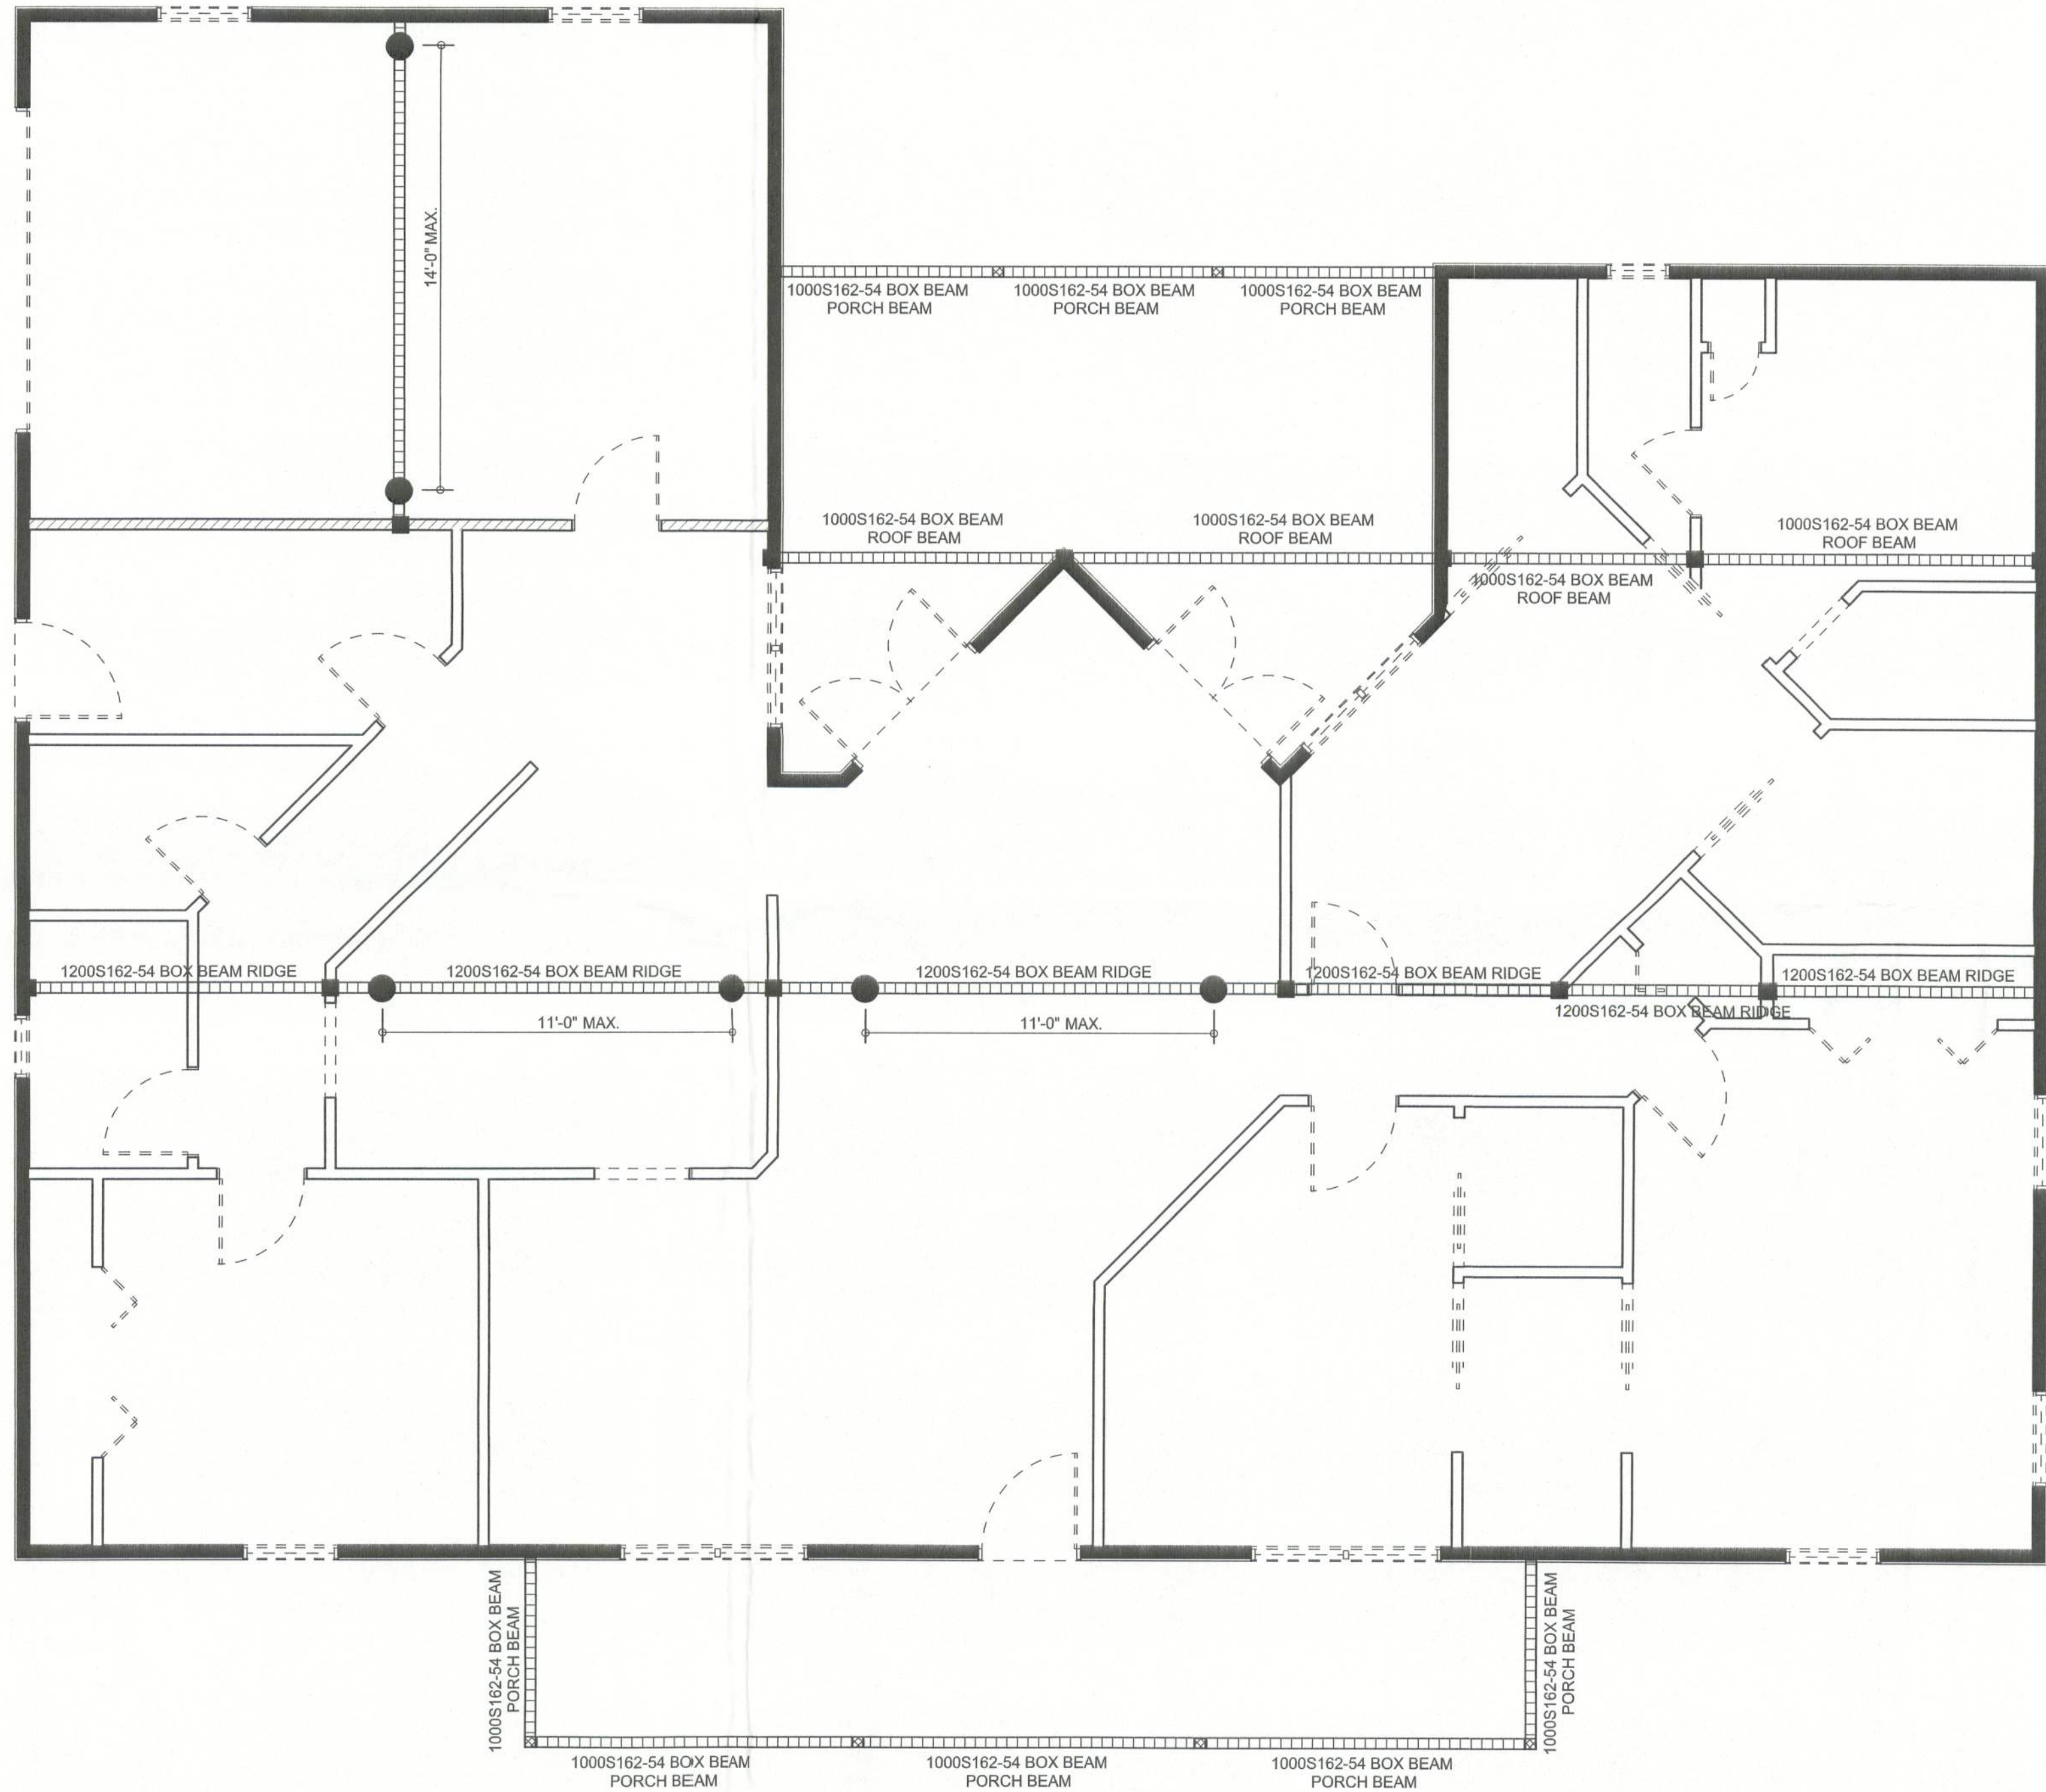

STRUCTURAL LAYOUT
SCALE: 1/4" = 1'-0"

WINDLOAD ENGINEER: Mark Disosway,
 PE No. 53915, P.O. Box 868, Lake City, FL
 32056, 386-754-5419

DIMENSIONS:
 Stated dimensions supersede scaled
 dimensions. Refer all questions to
 Mark Disosway, P.E. for resolution.
 Do not proceed without clarification.

COPYRIGHTS AND PROPERTY RIGHTS:
 Mark Disosway, P.E. hereby expressly reserves
 its common law copyrights and property right in
 these instruments of service. This document is
 not to be reproduced, altered or copied in any
 form or manner without first the express written
 permission and consent of Mark Disosway.

CERTIFICATION: These plans and
 "Windload Engineering", Sheet S-1, attached,
 comply with Florida Building Code 2001,
 Section 1606 wind loads, to the best of my
 knowledge.

LIMITATION: This design is valid for one
 building at specified location. In case of conflict,
 structural requirements, scope of work, and
 builder responsibilities on sheet S-1 control.

MARK DISOSWAY
 P.E. 53915

Handwritten signature of Mark Disosway
SEAL

NASF INC.
CONSTRUCTION

MICHELLE JONES
RESIDENCE

ADDRESS:
 220SW Owens Rd.,
 Lake City, FL 32024

Mark Disosway P.E.
 P.O. Box 868
 Lake City, Florida 32025
 Phone: (386) 754 - 5419
 Fax: (386) 269 - 4871
 windloadengineer@bellsouth.net

PRINTED DATE:
 October 06, 2005

DRAWN BY: Ben Sparks CHECKED BY:

DESIGNED BY:

Ben Sparks
 FINALS DATE:
 29 / SEP / 05

JOB NUMBER:
 509094

DRAWING NUMBER

A-5

OF 7 SHEETS