

KEY:



LIGHTED EXIT SIGN WITH EMERGENCY LIGHTING MOUNTED ON WALLS ABOVE DOORWAYS OR ARCHWAYS (TOTAL 42)



CONVENTIONAL WALL MOUNTED FIRE EXTINGUISHERS (TOTAL 18)



WALL MOUNTED CHEMICAL FIRE EXTINGUISHERS TO PUT OUT GREASE AND OIL FIRES (TOTAL 3)

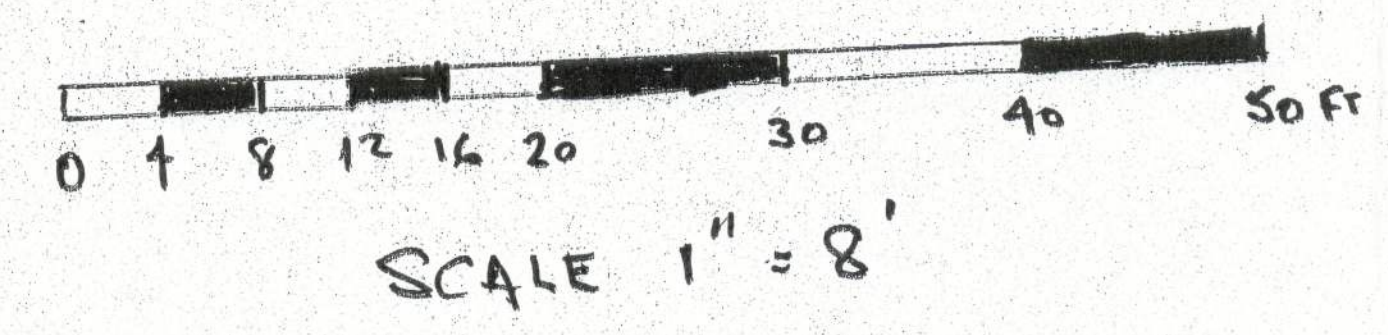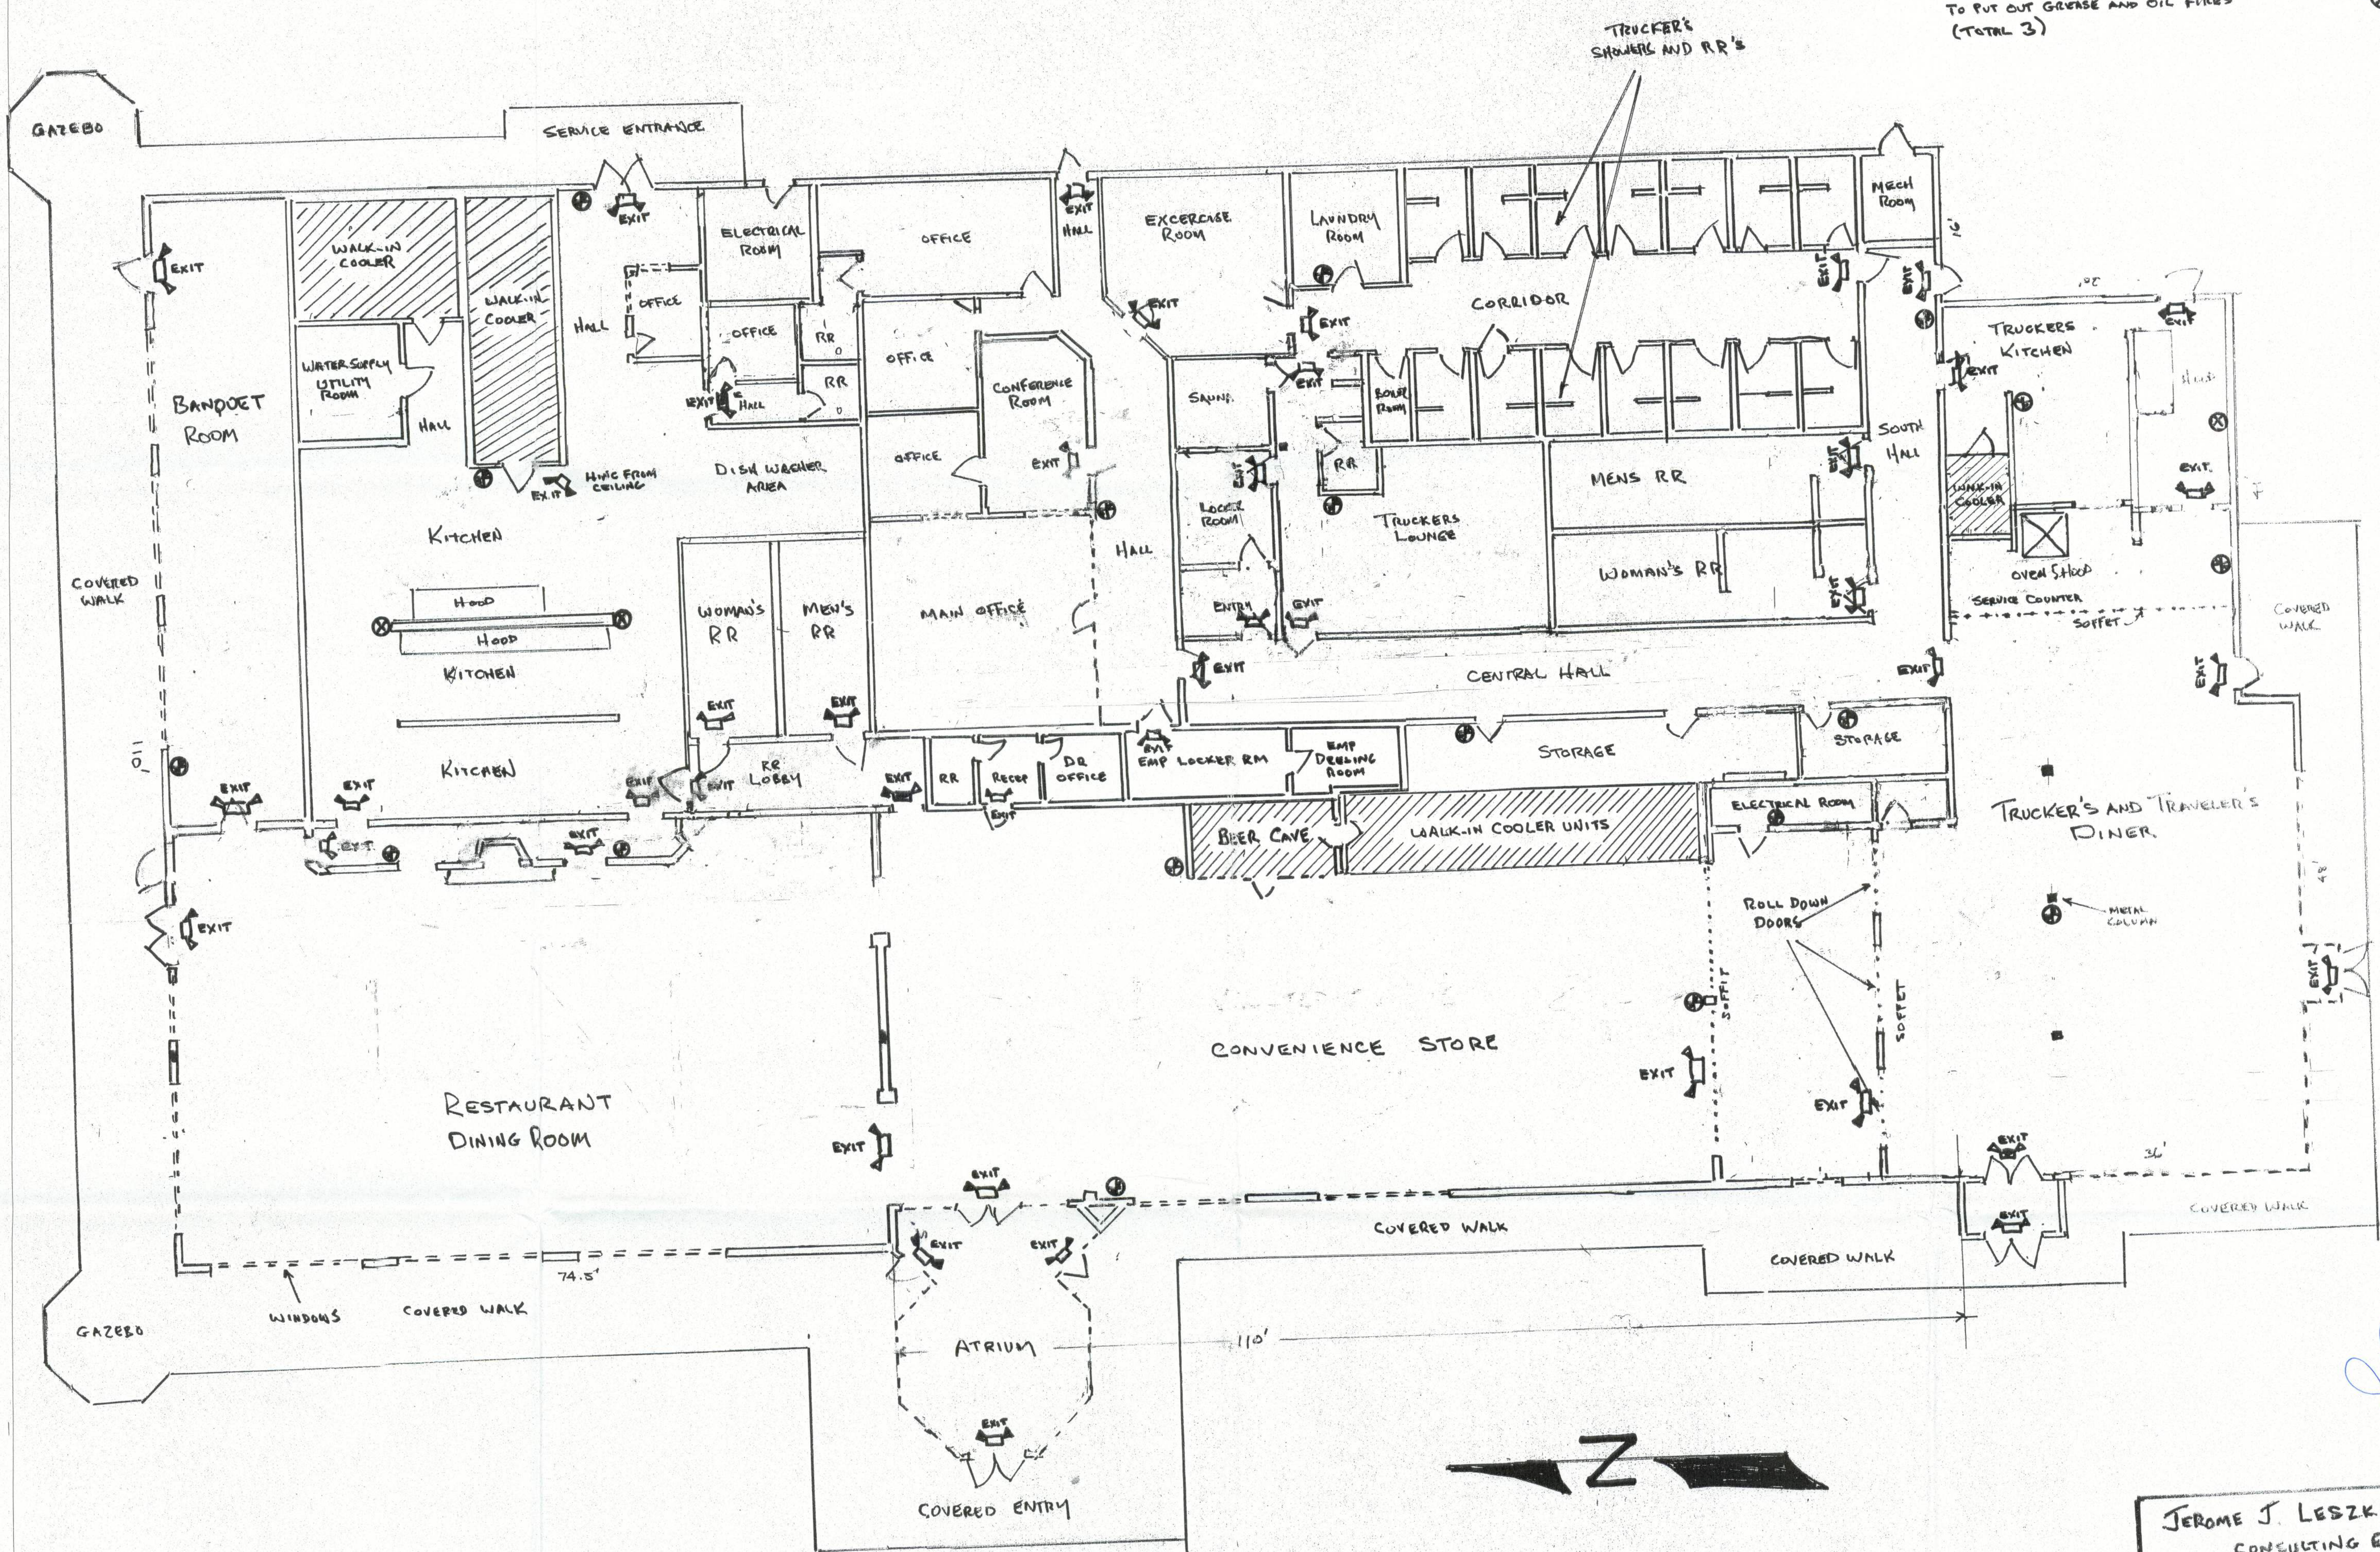

JEROME J. LESZKIEWICZ, P.E.
CONSULTING ENGINEER
TRUCK STOP 75
14197 S. US HIGHWAY 441
ELLSVILLE, FLORIDA
EXIT SIGNS, EMERGENCY LIGHTING, AND
FIRE EXTINGUISHERS
6/21/18 SHEET 2

Handwritten signature and date:
6/21/18