


NOTE:
EXHAUST SYSTEM TO BE PLACED AND SPECED
PER CONTRACTOR/OWNER. EXHAUST SYSTEM
TO BE INSTALLED AND PLACED PER 2007 FLORIDA
BUILDING CODE.

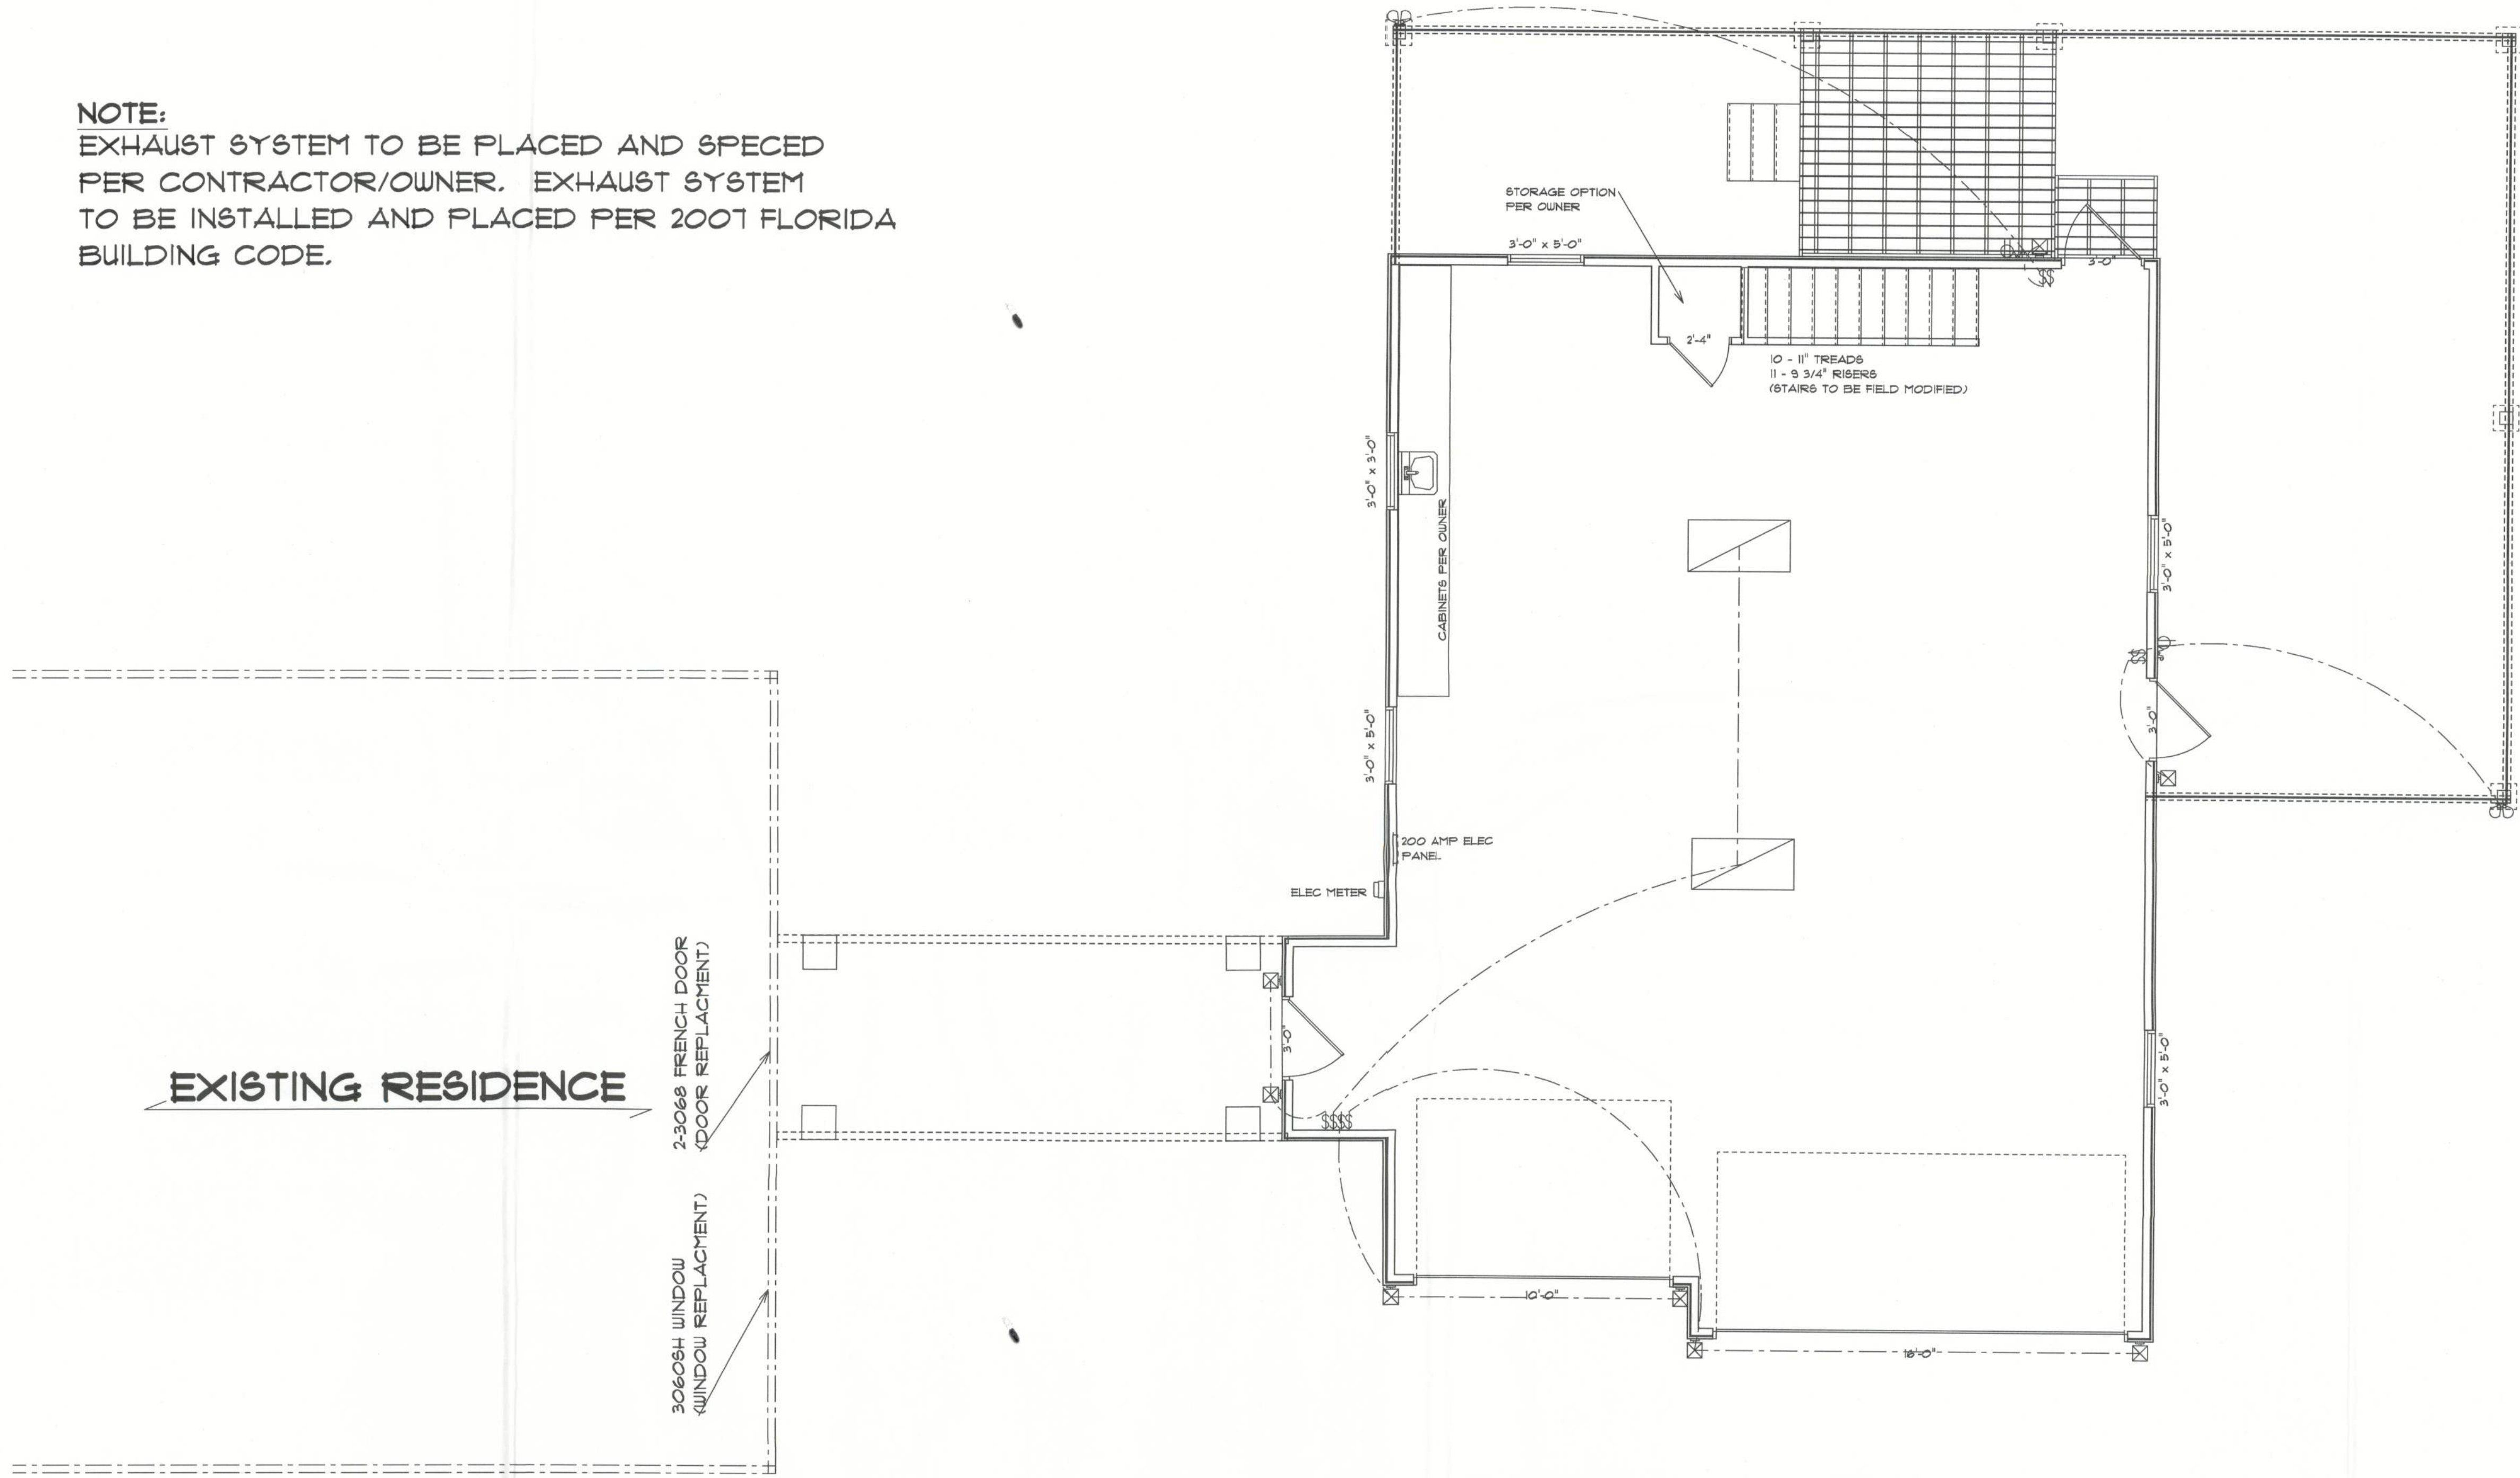

ELECTRICAL	COUNT	SYMBOL
fluorescent light 2 x 4	2	
double spotlight	2	
exterior light 2	8	
electrical meter	1	
electrical panel	1	
outlet wp	2	
switch double	2	
switch quad	1	

NOTE:
ALL ELECTRICAL PLACEMENTS ARE NOT PERMENANT.
ELECTRICAL PLACEMENT IS TO BE PER HOME OWNER
AT THE TIME OF WALK THREW. ALL PLACEMENTS SHALL
BE PER FLORIDA BUILDING CODE.