


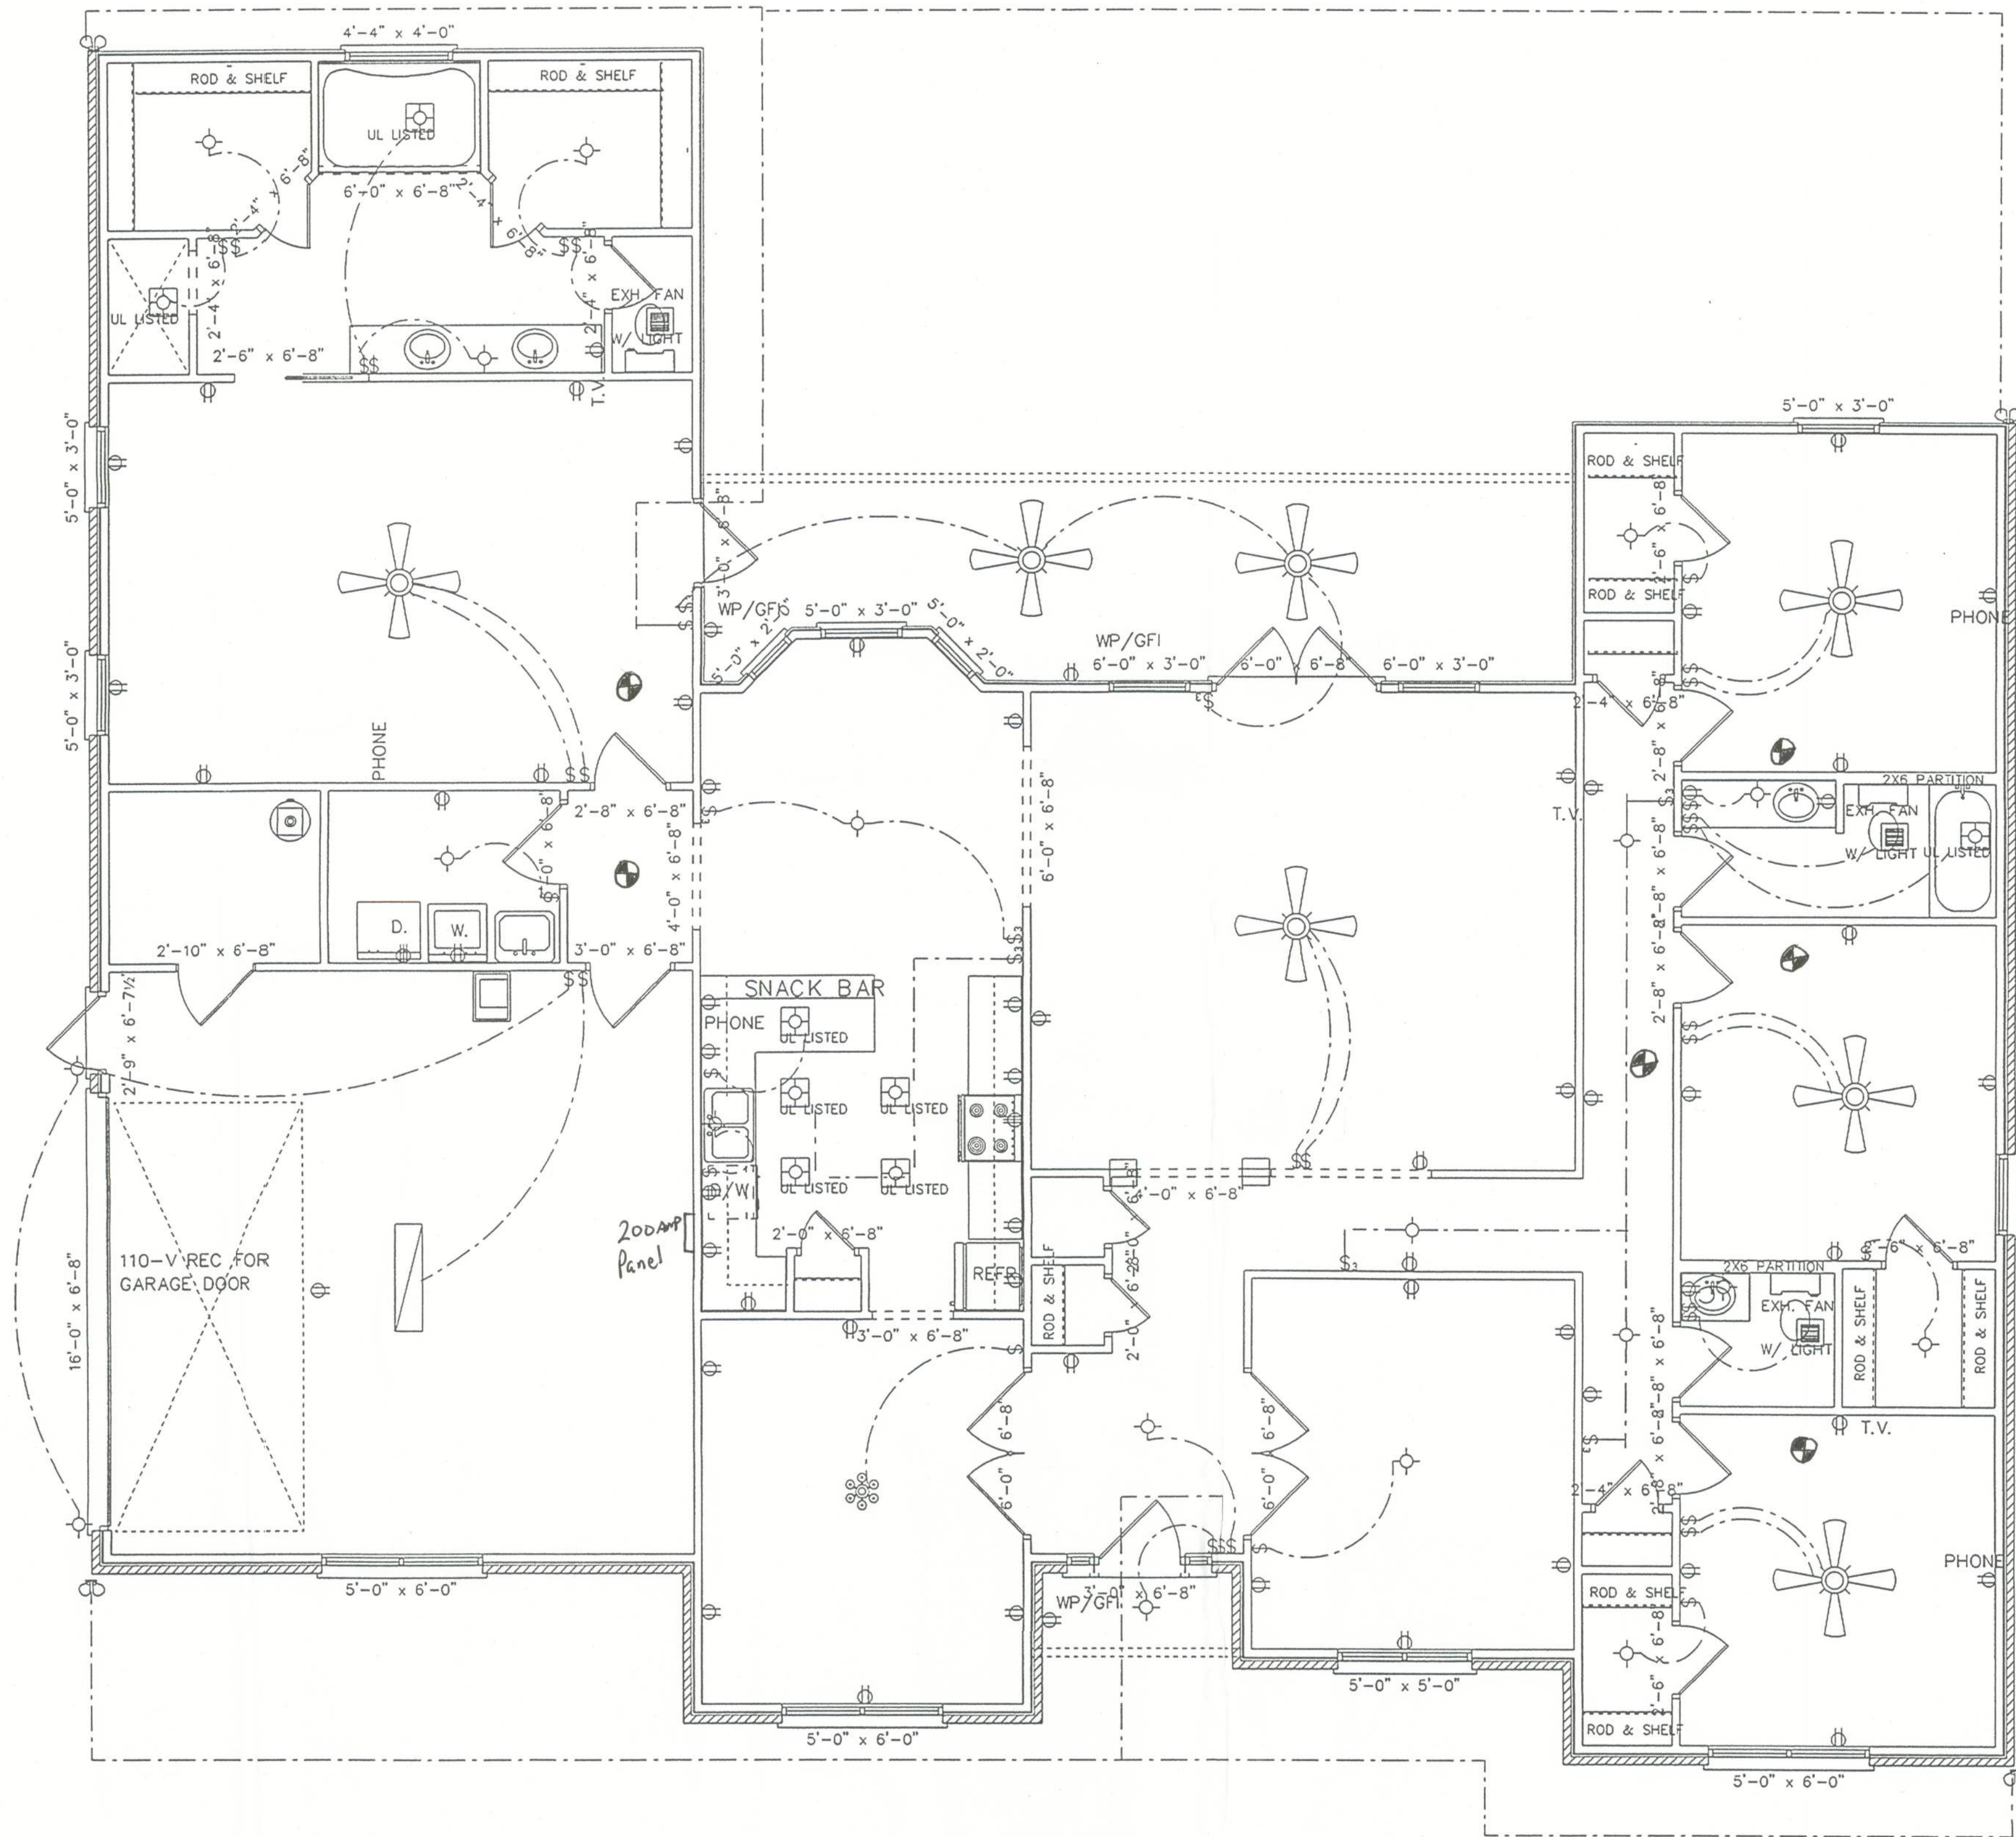

NOTE:
 SMOKE Detector

ELECTRICAL PLAN
 1/4" = 1'-0"

October 26, 2005
 12:48 PM

SHEET #
 4

The Hampton Model

LAKE CITY, FLORIDA

AREA SUMMARY
 LIVING AREA (FRAME) 2706 SF
 GARAGE 484 SF
 PORCHES 280 SF
 TOTAL AREA 3470 SF

2706 SF

ALL WORK SHALL COMPLY WITH
 THE STANDARD BUILDING CODE
 AND ALL OTHER APPLICABLE
 LOCAL CODES AND ORDINANCES.

Milton Builders LLC
 JPM