


KEY

EVACUATION ROUTE
DISTANCE TO NEAREST
OUTSIDE EXIT DOOR
IN FEET

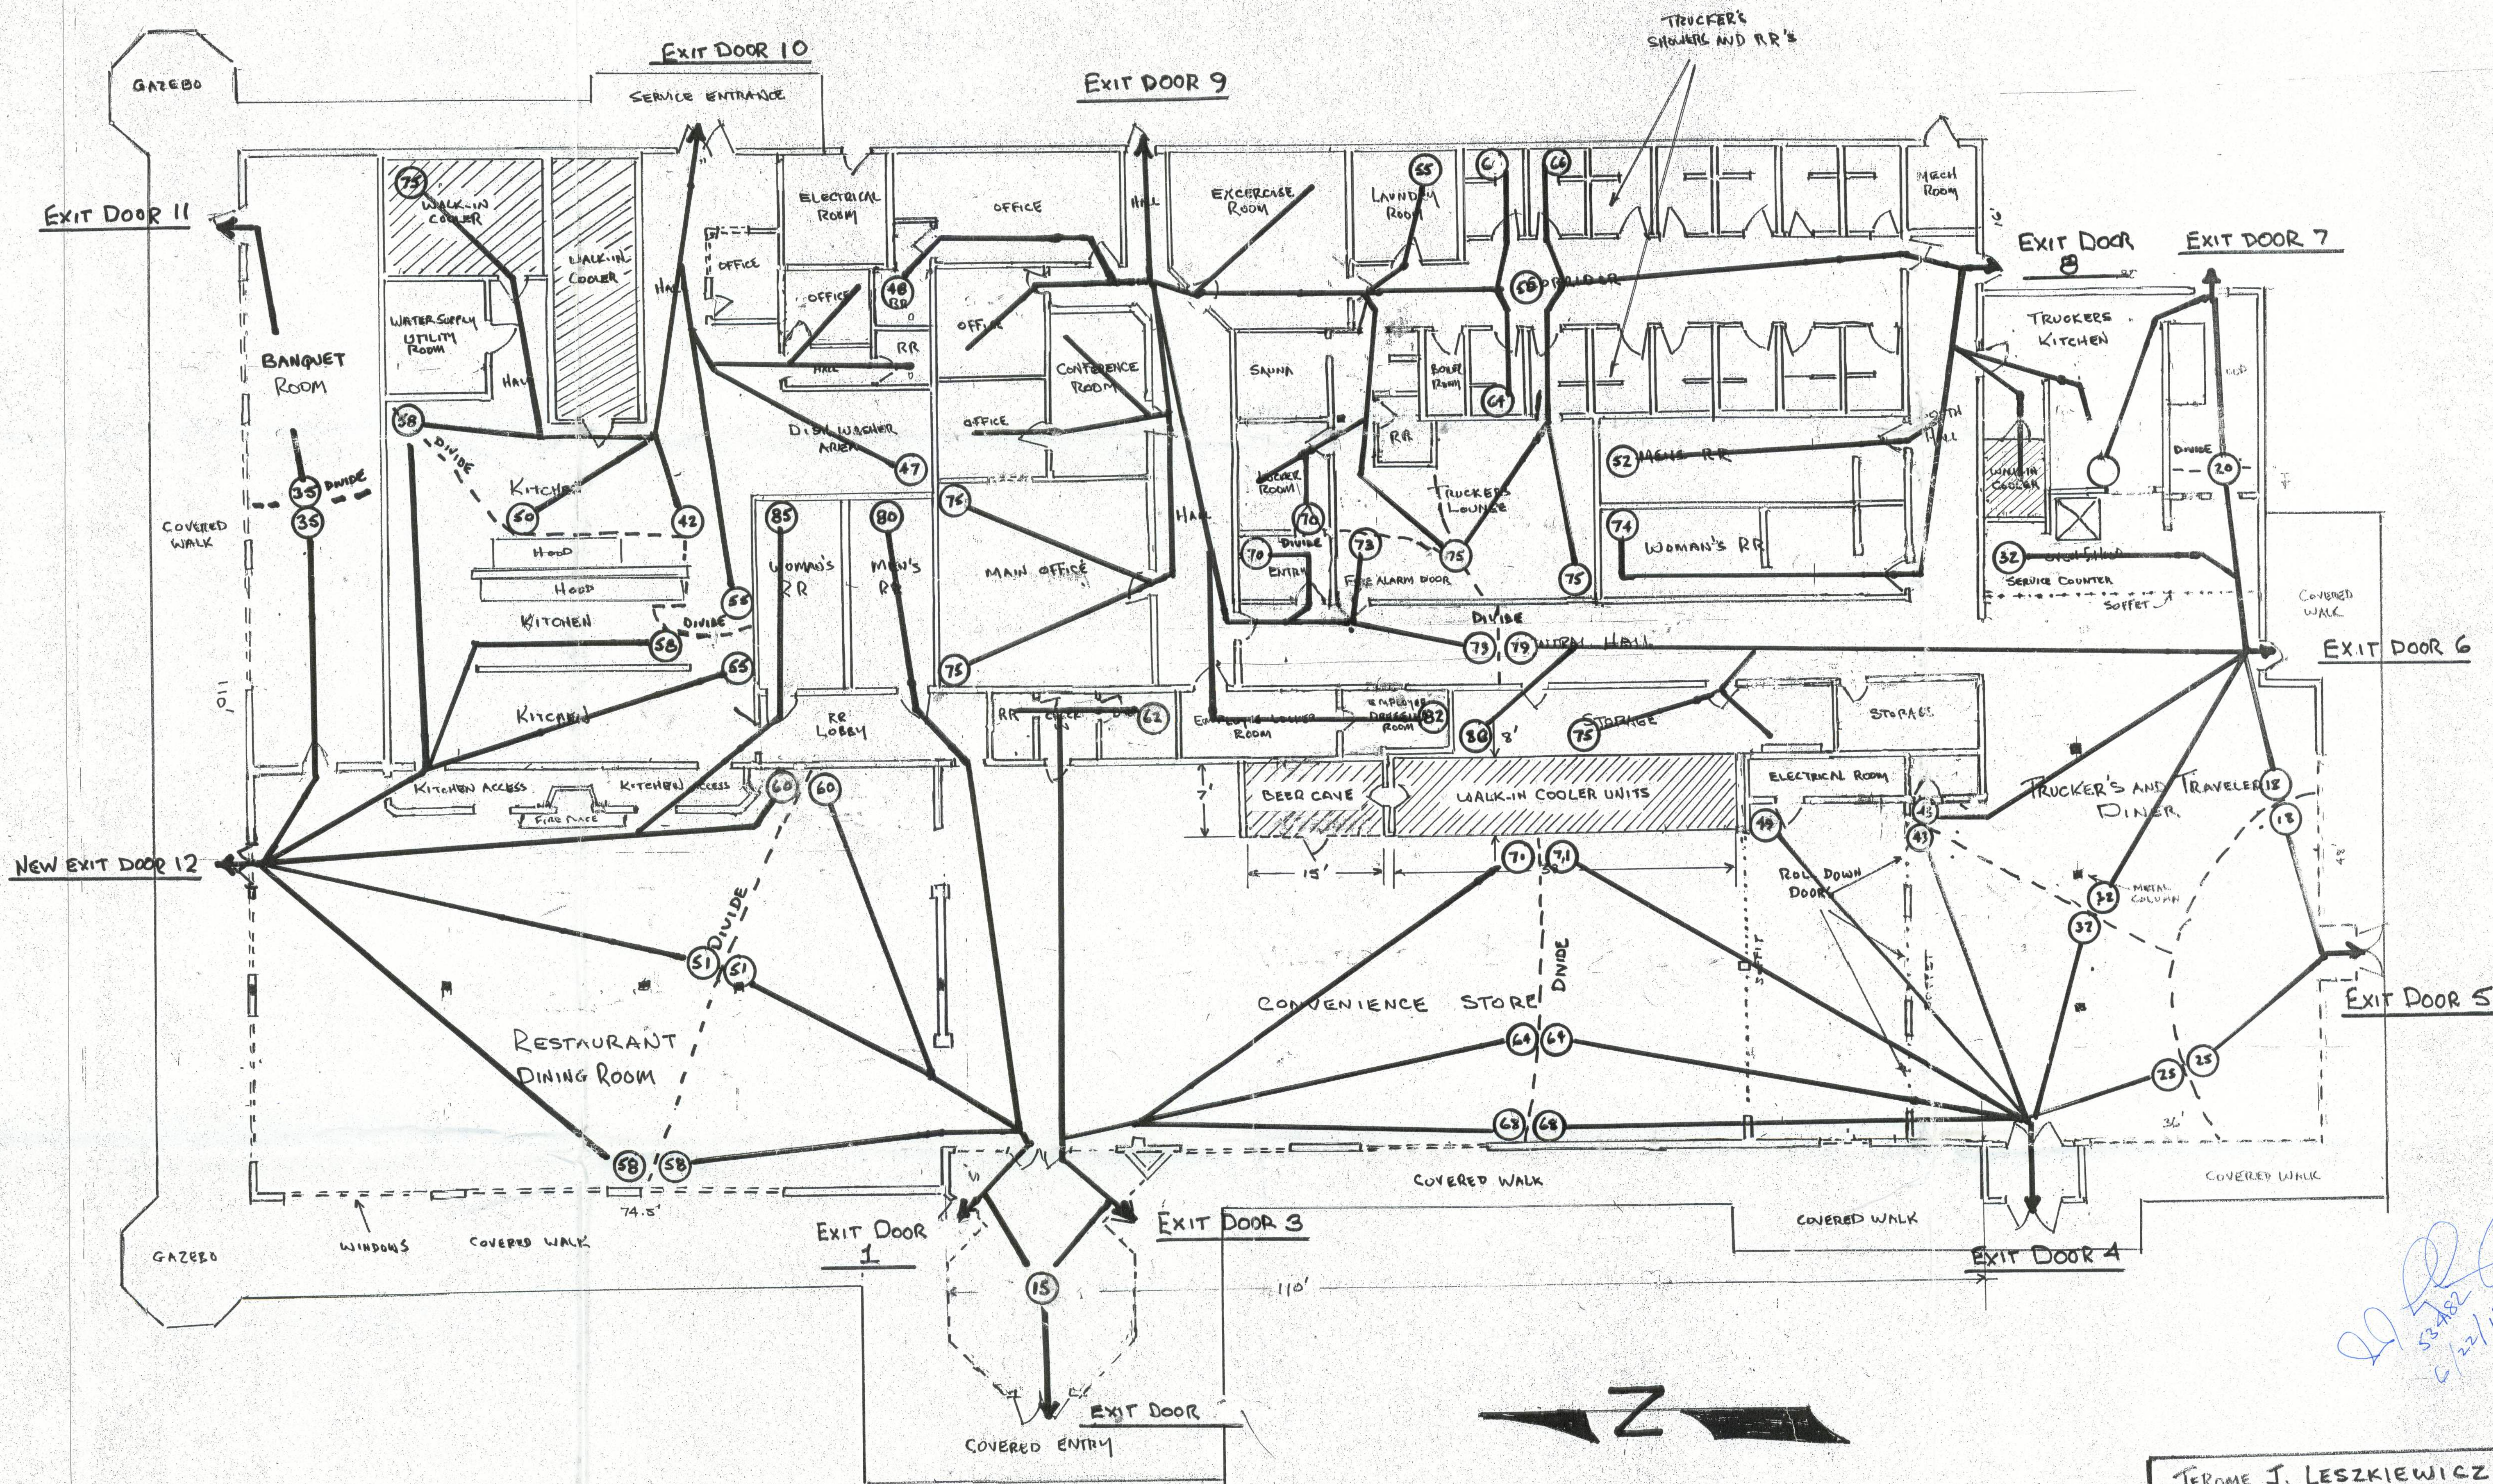

FIRE EVACUATION PLAN

0 4 8 12 16 20 30 40 50 FT
SCALE 1" = 8'

JEROME J. LESZKIEWICZ, P.E.
CONSULTING ENGINEER

TRUCK STOP 75

14197 S. US HIGHWAY 441
ELLISVILLE, FLORIDA

FIRE EVACUATION PLAN

6/21/18 SHEET 1