


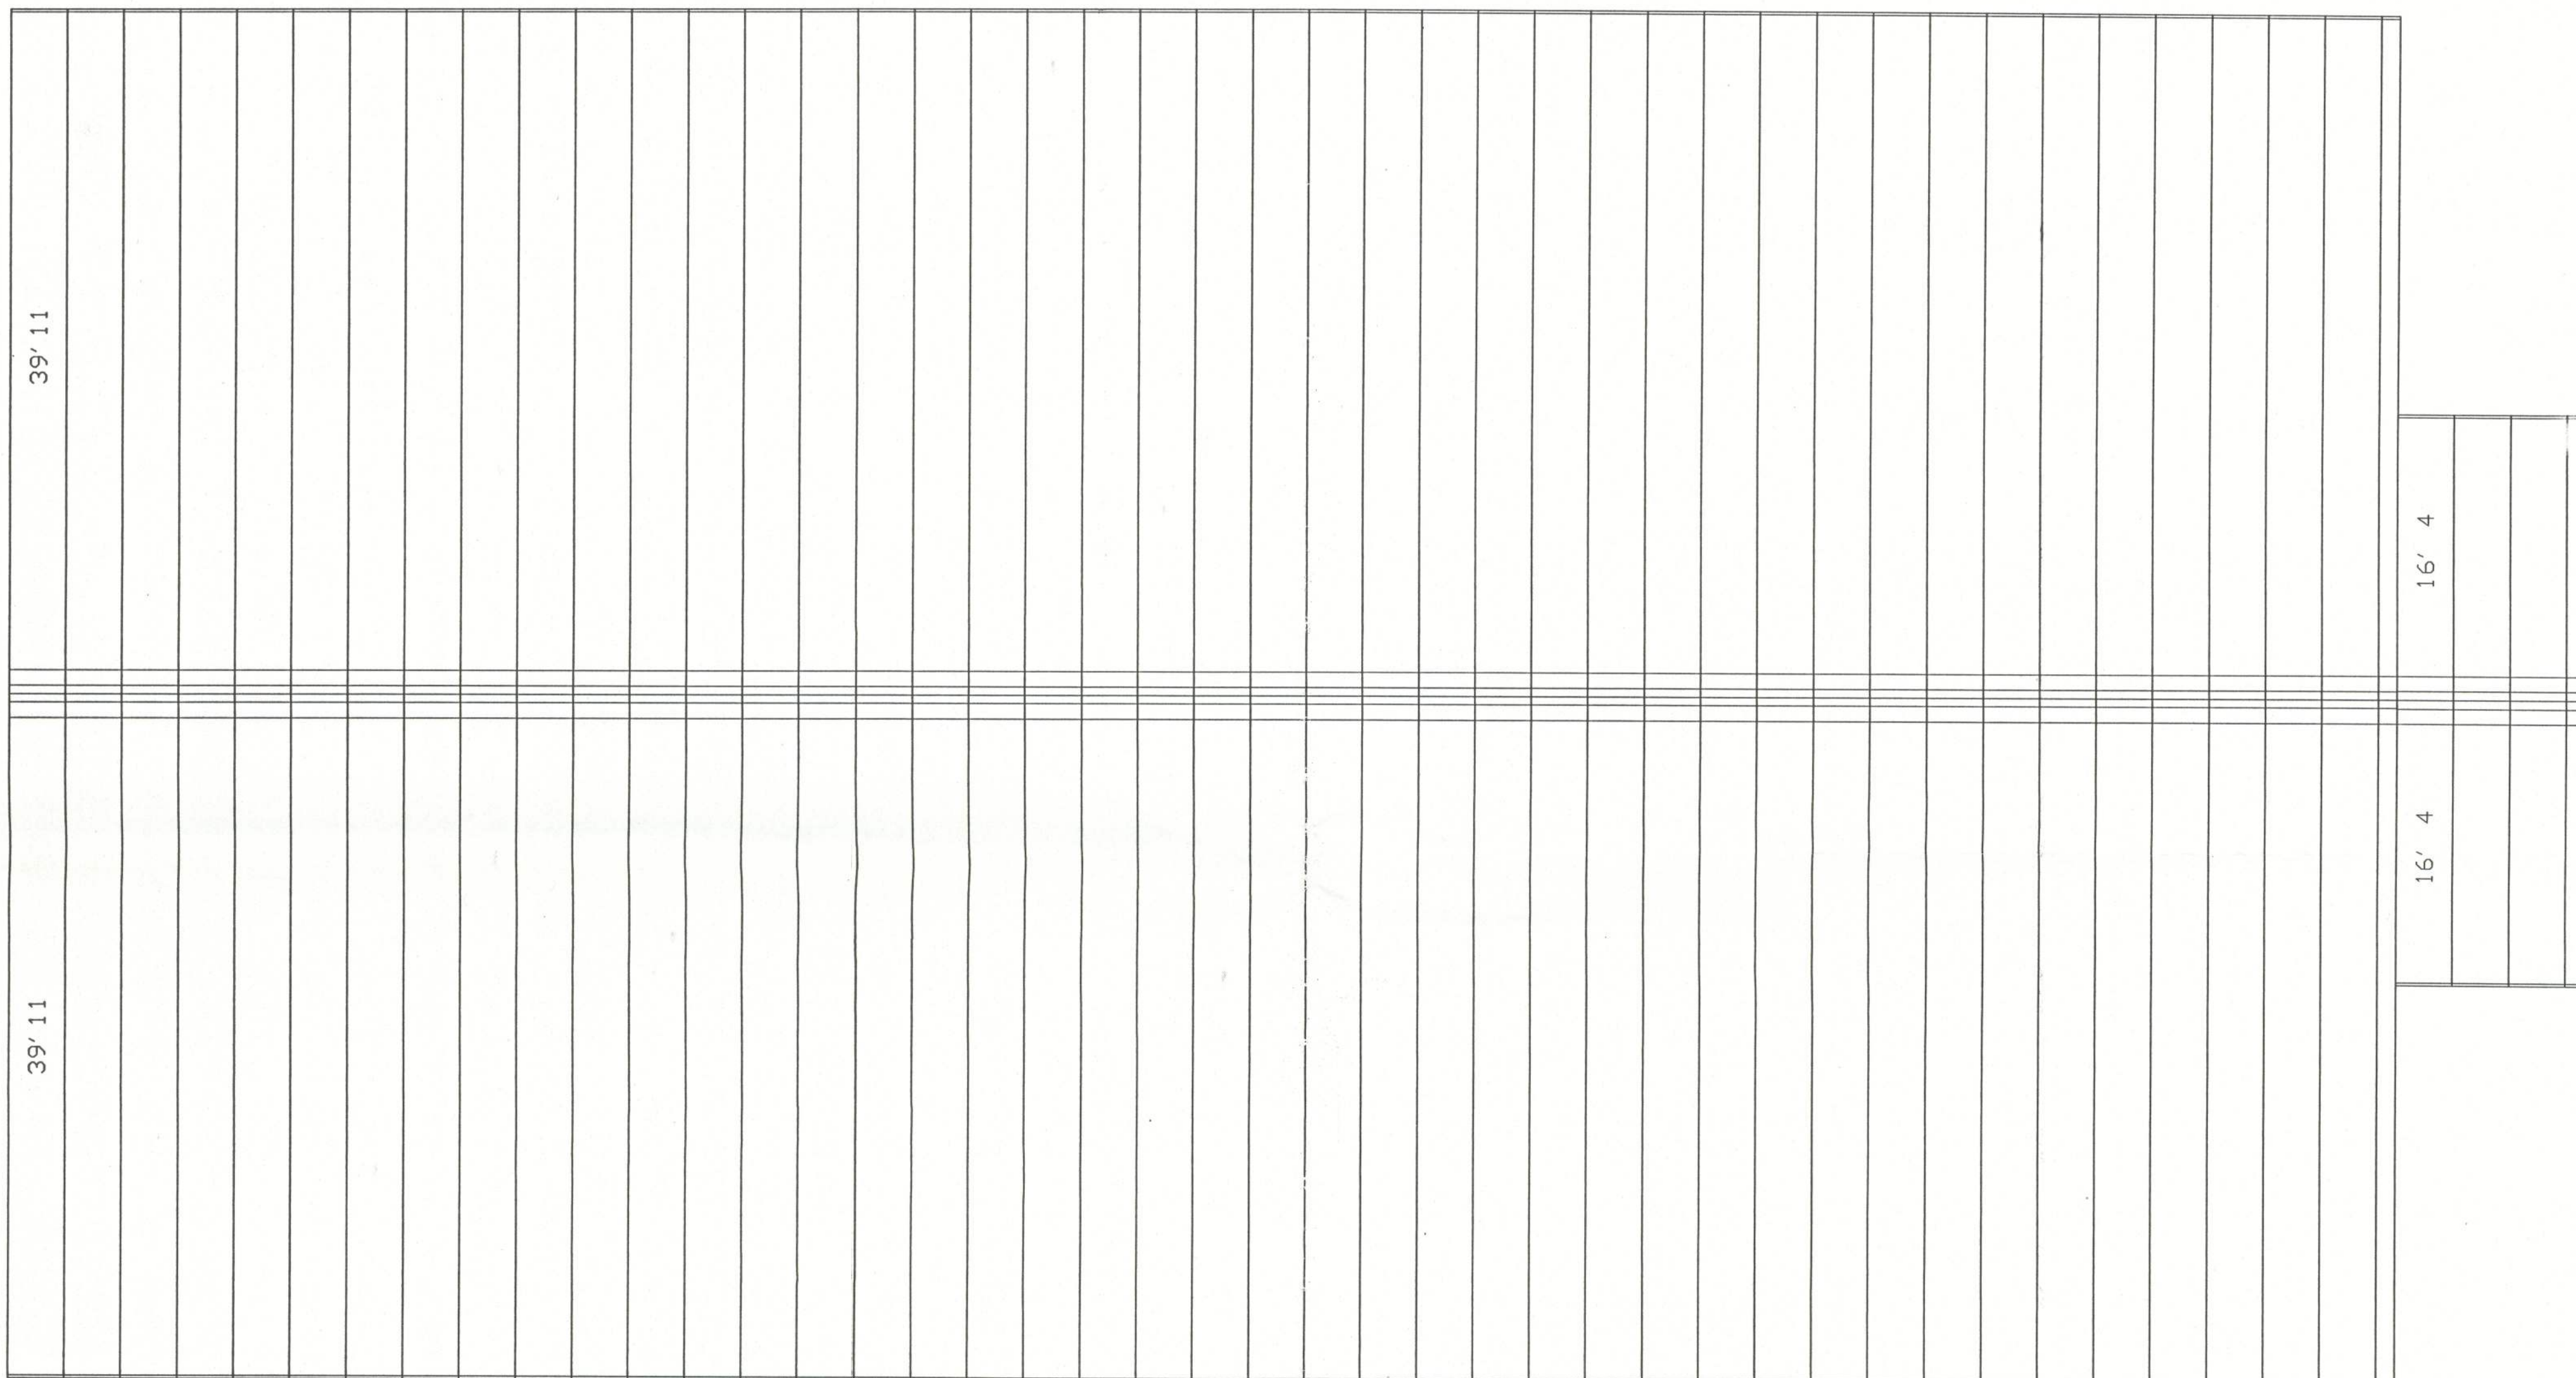

ROOF PANEL LAYOUT
 PANEL FOR ROOF IS R GVM26
 RIDGE CONDITION IS FL4950GM

DESIGN CRITERIA BUILDING CODE: FBC LIVE LOAD TO FRAMES: 12 PSF LIVE LOAD TO PURLINS: 20 PSF COLLATERAL LOAD: 3 PSF SNOW LOAD: 0 PSF WIND LOAD: (3 SECOND GUST) 110 MPH WIND IMPORTANCE FACTOR: 1.15 WIND EXPOSURE: B CATEGORY: (SEISMIC USE GROUP) I		HARRY V. WHIDDON, P.E. P.O. BOX 207 ADEL, GA. 31620 (229) 896-7569 LICENSE NO 38968
PLAN: ROOF SHEETING		JOB # 5004-RS SHEET 7 OF 8

H. Whiddon
11-3-05