



Lumber design values are in accordance with ANSI/TPI 1 section 6.3
These truss designs rely on lumber values established by others.

RE: 0124-067 - Robin Parker

MiTek, Inc.

16023 Swingley Ridge Rd.
Chesterfield, MO 63017
314.434.1200

Site Information:

Customer Info: Robin Parker Project Name: . Model: .
Lot/Block: . Subdivision: .
Address: ., .
City: Columbia County State: FL

Name Address and License # of Structural Engineer of Record, If there is one, for the building.

Name: License #:
Address:
City: State:

General Truss Engineering Criteria & Design Loads (Individual Truss Design Drawings Show Special Loading Conditions):

Design Code: FBC2023/TPI2014 Design Program: MiTek 20/20 8.7
Wind Code: ASCE 7-22 Wind Speed: 130 mph
Roof Load: 40.0 psf Floor Load: N/A psf


This package includes 19 individual, Truss Design Drawings and 0 Additional Drawings.
With my seal affixed to this sheet, I hereby certify that I am the Truss Design Engineer and this index sheet conforms to 61G15-31.003, section 5 of the Florida Board of Professional Engineers Rules.

No.	Seal#	Truss Name	Date
1	T33164666	A01	3/7/24
2	T33164667	A02	3/7/24
3	T33164668	A03	3/7/24
4	T33164669	A04	3/7/24
5	T33164670	A05	3/7/24
6	T33164671	A06	3/7/24
7	T33164672	A07	3/7/24
8	T33164673	A08	3/7/24
9	T33164674	B01	3/7/24
10	T33164675	B02	3/7/24
11	T33164676	B03	3/7/24
12	T33164677	B04	3/7/24
13	T33164678	C01	3/7/24
14	T33164679	C02	3/7/24
15	T33164680	C03	3/7/24
16	T33164681	CJ01	3/7/24
17	T33164682	J01	3/7/24
18	T33164683	J02	3/7/24
19	T33164684	J03	3/7/24

The truss drawing(s) referenced above have been prepared by MiTek USA, Inc.
under my direct supervision based on the parameters
provided by Mayo Truss Company, Inc..

Truss Design Engineer's Name: Lee, Julius
My license renewal date for the state of Florida is February 28, 2025.

IMPORTANT NOTE: The seal on these truss component designs is a certification that the engineer named is licensed in the jurisdiction(s) identified and that the designs comply with ANSI/TPI 1. These designs are based upon parameters shown (e.g., loads, supports, dimensions, shapes and design codes), which were given to MiTek or TRENCO. Any project specific information included is for MiTek's or TRENCO's customers file reference purpose only, and was not taken into account in the preparation of these designs. MiTek or TRENCO has not independently verified the applicability of the design parameters or the designs for any particular building. Before use, the building designer should verify applicability of design parameters and properly incorporate these designs into the overall building design per ANSI/TPI 1, Chapter 2.

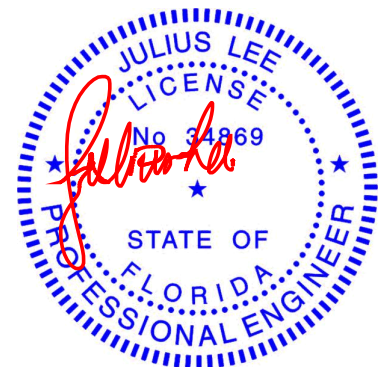

Julius Lee PE No. 34869
MiTek Inc. DBA MiTek USA FL Cert 6634
16023 Swingley Ridge Rd. Chesterfield, MO 63017
Date:


March 8, 2024

Job	Truss	Truss Type	Qty	Ply	Robin Parker	T33164666
0124-067	A01	Common Supported Gable	1	1	Job Reference (optional)	

Mayo Truss Company, Inc., Mayo, FL - 32066,

Run: 8.73 S Feb 22 2024 Print: 8.730 S Feb 22 2024 MiTek Industries, Inc. Thu Mar 07 09:31:59
ID:1MN8_?ZaMRDKPWBn3GoQIXzpuPB-RfC?PsB70Hq3NSgPqnL8w3uITXbGKwRCDoi7J4zJC?f

Page: 1

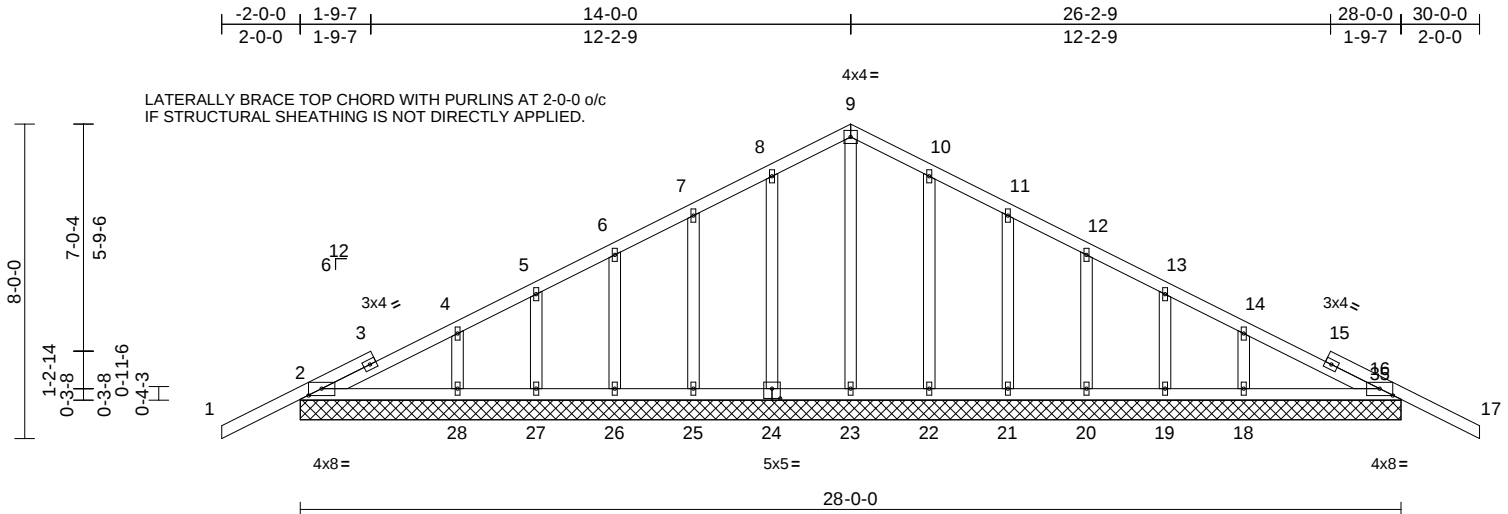

Scale = 1:58.6									
Plate Offsets (X, Y): [2:0-4-0,0-2-1], [16:0-4-0,0-2-1], [24:0-2-8,0-3-0]									
Loading	(psf)	Spacing	2-0-0	CSI	DEFL	in	(loc)	l/defl	L/d
TCLL (roof)	20.0	Plate Grip DOL	1.25	TC	0.41	Vert(LL)	n/a	-	999
TCDL	10.0	Lumber DOL	1.25	BC	0.08	Vert(CT)	n/a	-	999
BCLL	0.0*	Rep Stress Incr	YES	WB	0.10	Horz(CT)	0.00	16	n/a
BCDL	10.0	Code	FBC2023/TPI2014	Matrix-AS					
Weight: 161 lb FT = 20%									

LUMBER		BOT CHORD		NOTES		LOAD CASE(S)	
TOP CHORD	2x4 SP No.2	2-28=59/127, 27-28=59/127,		1) Unbalanced roof live loads have been considered for this design.		Standard	
BOT CHORD	2x4 SP No.2	26-27=59/127, 25-26=59/127,		2) Wind: ASCE 7-22; Vult=130mph (3-second gust) Vasd=101mph; TCDL=6.0psf; BCDL=6.0psf; h=15ft; B=45ft; L=28ft; eave=2ft; Cat. II; Exp B; Enclosed; MWFRS (directional) and C-C Zone3 zone; cantilever left and right exposed; end vertical left and right exposed; C-C for members and forces & MWFRS for reactions shown; Lumber DOL=1.60 plate grip DOL=1.60			
OTHERS	2x4 SP No.2	23-25=59/127, 22-23=59/127,		3) Truss designed for wind loads in the plane of the truss only. For studs exposed to wind (normal to the face), see Standard Industry Gable End Details as applicable, or consult qualified building designer as per ANSI/TPI 1.			
BRACING		WEBS		4) Building Designer / Project engineer responsible for verifying applied roof live load shown covers rain loading requirements specific to the use of this truss component.			
TOP CHORD	Structural wood sheathing directly applied.	9-23=-126/1, 8-24=-128/70, 7-25=-118/79,		5) All plates are 1.5x4 MT20 unless otherwise indicated.			
BOT CHORD	Rigid ceiling directly applied.	6-26=-125/76, 5-27=-99/77, 4-28=-181/92,		6) Gable requires continuous bottom chord bearing.			
REACTIONS (size)		10-22=-128/70, 11-21=-118/79,		7) Gable studs spaced at 2-0-0 oc.			
	2=28-0-0, 16=28-0-0, 18=28-0-0,	12-20=-125/76, 13-19=-99/76, 14-18=-180/91		8) This truss has been designed for a 10.0 psf bottom chord live load nonconcurrent with any other live loads.			
	19=28-0-0, 20=28-0-0, 21=28-0-0,			9) * This truss has been designed for a live load of 20.0psf on the bottom chord in all areas where a rectangle 3-06-00 tall by 2-00-00 wide will fit between the bottom chord and any other members.			
	22=28-0-0, 23=28-0-0, 24=28-0-0,			10) All bearings are assumed to be SP No.2 .			
	25=28-0-0, 26=28-0-0, 27=28-0-0,						
	28=28-0-0, 29=28-0-0, 32=28-0-0						
	Max Horiz 2=-131 (LC 10), 29=-131 (LC 10)						
	Max Uplift 2=-62 (LC 12), 16=-73 (LC 12),						
	19=-22 (LC 12), 20=-9 (LC 12),						
	21=-14 (LC 12), 22=-7 (LC 12),						
	24=-7 (LC 12), 25=-15 (LC 12),						
	26=-8 (LC 12), 27=-25 (LC 12),						
	29=-62 (LC 12), 32=-73 (LC 12)						
	Max Grav 2=287 (LC 23), 16=276 (LC 24),						
	18=257 (LC 24), 19=123 (LC 1),						
	20=170 (LC 24), 21=157 (LC 1),						
	22=168 (LC 24), 23=166 (LC 1),						
	24=168 (LC 24), 25=157 (LC 1),						
	26=169 (LC 23), 27=124 (LC 1),						
	28=256 (LC 23), 29=287 (LC 23),						
	32=276 (LC 24)						
FORCES (lb) - Maximum Compression/Maximum Tension							
TOP CHORD	1-2=0/54, 2-4=-84/116, 4-5=-70/87,						
	5-6=-53/85, 6-7=-47/112, 7-8=-52/158,						
	8-9=-70/200, 9-10=-70/200, 10-11=-52/158,						
	11-12=-33/112, 12-13=-14/67, 13-14=-25/43,						
	14-16=-66/95, 16-17=0/61						



Julius Lee PE No. 34869
MiTek Inc. DBA MiTek USA FL Cert 6634
16023 Swingley Ridge Rd. Chesterfield, MO 63017
Date:

March 8,2024

WARNING - Verify design parameters and READ NOTES ON THIS AND INCLUDED MITEK REFERENCE PAGE MII-7473 rev. 1/2/2023 BEFORE USE.

Design valid for use only with MiTek® connectors. This design is based only upon parameters shown, and is for an individual building component, not a truss system. Before use, the building designer must verify the applicability of design parameters and properly incorporate this design into the overall building design. Bracing indicated is to prevent buckling of individual truss web and/or chord members only. Additional temporary and permanent bracing is always required for stability and to prevent collapse with possible personal injury and property damage. For general guidance regarding the fabrication, storage, delivery, erection and bracing of trusses and truss systems, see **ANSI/TPI1 Quality Criteria and DSB-22** available from Truss Plate Institute (www.tpinst.org) and **BCSI Building Component Safety Information** available from the Structural Building Component Association (www.sbcsccomponents.com)

MiTek®


16023 Swingley Ridge Rd.
Chesterfield, MO 63017
314.434.1200 / MiTek-US.com

Job	Truss	Truss Type	Qty	Ply	Robin Parker	T33164667
0124-067	A02	Common	9	1	Job Reference (optional)	

Mayo Truss Company, Inc., Mayo, FL - 32066,

Run: 8.73 S Feb 22 2024 Print: 8.730 S Feb 22 2024 MiTek Industries, Inc. Thu Mar 07 09:32:01
ID:AVkc2pRApM2IHTKYJe8AQzpuRx-RfC?PsB70Hq3NSgPqnL8w3ulTXbGKWRCDoi7J4zJC?i

Page: 1

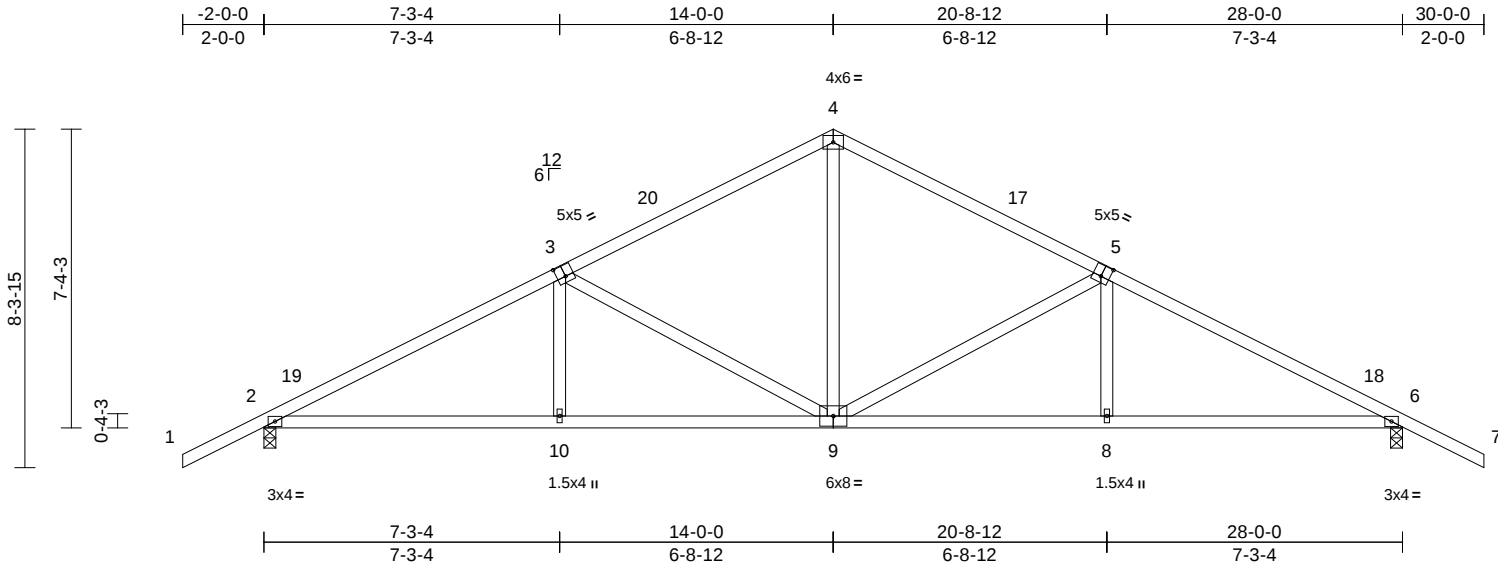

Scale = 1:56.7

Plate Offsets (X, Y): [3:0-2-8,0-3-4], [5:0-2-8,0-3-4]

Loading	(psf)	Spacing	2-0-0	CSI		DEFL	in	(loc)	l/defl	L/d	PLATES	GRIP
TCLL (roof)	20.0	Plate Grip DOL	1.25	TC	0.46	Vert(LL)	-0.08	9	>999	240	MT20	244/190
TCDL	10.0	Lumber DOL	1.25	BC	0.59	Vert(CT)	-0.19	10-13	>999	180		
BCLL	0.0*	Rep Stress Incr	YES	WB	0.68	Horz(CT)	-0.07	2	n/a	n/a		
BCDL	10.0	Code	FBC2023/TPI2014	Matrix-AS							Weight: 137 lb	FT = 20%

LUMBER

TOP CHORD 2x4 SP No.2
BOT CHORD 2x4 SP No.2
WEBS 2x4 SP No.2

BRACING

TOP CHORD Structural wood sheathing directly applied.
BOT CHORD Rigid ceiling directly applied.

REACTIONS

(size) 2=0-3-8, 6=0-3-8
Max Horiz 6=-136 (LC 10)
Max Uplift 2=-48 (LC 12), 6=-48 (LC 12)
Max Grav 2=1240 (LC 1), 6=1240 (LC 1)

FORCES

(lb) - Maximum Compression/Maximum Tension


TOP CHORD 4-6=-1981/125, 6-7=0/54, 1-2=0/54,
2-4=-1981/125
BOT CHORD 2-10=0/1700, 8-10=0/1697, 6-8=0/1700
WEBS 3-10=0/292, 3-9=-668/81, 4-9=0/765,
5-9=-668/81, 5-8=0/292

NOTES

- Unbalanced roof live loads have been considered for this design.
- Wind: ASCE 7-22; Vult=130mph (3-second gust) Vasd=101mph; TCDL=6.0psf; BCDL=6.0psf; h=15ft; B=45ft; L=28ft; eave=4ft; Cat. II; Exp B; Enclosed; MWFRS (directional) and C-C Zone3 -2-0-0 to 1-0-0, Zone1 1-0-0 to 14-0-0, Zone2 14-0-0 to 18-2-15, Zone1 18-2-15 to 30-0-0 zone; cantilever left and right exposed; end vertical left and right exposed; C-C for members and forces & MWFRS for reactions shown; Lumber DOL=1.60 plate grip DOL=1.60
- Building Designer / Project engineer responsible for verifying applied roof live load shown covers rain loading requirements specific to the use of this truss component.
- This truss has been designed for a 10.0 psf bottom chord live load nonconcurrent with any other live loads.

- * This truss has been designed for a live load of 20.0psf on the bottom chord in all areas where a rectangle 3-06-00 tall by 2-00-00 wide will fit between the bottom chord and any other members.
- All bearings are assumed to be SP No.2.
- Provide mechanical connection (by others) of truss to bearing plate capable of withstanding 48 lb uplift at joint 2 and 48 lb uplift at joint 6.
- This truss design requires that a minimum of 7/16" structural wood sheathing be applied directly to the top chord and 1/2" gypsum sheetrock be applied directly to the bottom chord.

LOAD CASE(S) Standard

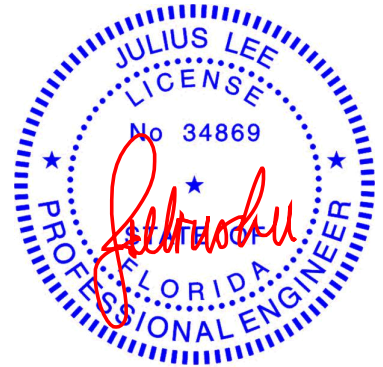

Julius Lee PE No. 34869
MiTek Inc. DBA MiTek USA FL Cert 6634
16023 Swingley Ridge Rd. Chesterfield, MO 63017
Date:

March 8, 2024

WARNING - Verify design parameters and READ NOTES ON THIS AND INCLUDED MITEK REFERENCE PAGE MII-7473 rev. 1/2/2023 BEFORE USE.

Design valid for use only with MiTek® connectors. This design is based only upon parameters shown, and is for an individual building component, not a truss system. Before use, the building designer must verify the applicability of design parameters and properly incorporate this design into the overall building design. Bracing indicated is to prevent buckling of individual truss web and/or chord members only. Additional temporary and permanent bracing is always required for stability and to prevent collapse with possible personal injury and property damage. For general guidance regarding the fabrication, storage, delivery, erection and bracing of trusses and truss systems, see **ANSI/TPI1 Quality Criteria and DSB-22** available from Truss Plate Institute (www.tpinst.org) and **BCSI Building Component Safety Information** available from the Structural Building Component Association (www.sbcsccomponents.com)

MiTek®


16023 Swingley Ridge Rd.
Chesterfield, MO 63017
314.434.1200 / MiTek-US.com

Job	Truss	Truss Type	Qty	Ply	Robin Parker	T33164668
0124-067	A03	Common	4	1	Job Reference (optional)	

Mayo Truss Company, Inc., Mayo, FL - 32066,

Run: 8.73 S Feb 22 2024 Print: 8.730 S Feb 22 2024 MiTek Industries, Inc. Thu Mar 07 09:32:01
ID:QmqS3Wy8haSBy4WpmmwEPUzpuRG-RfC?PsB70Hq3NSgPqnL8w3uITXbGKWrCDoi7J4zJC?f

Page: 1

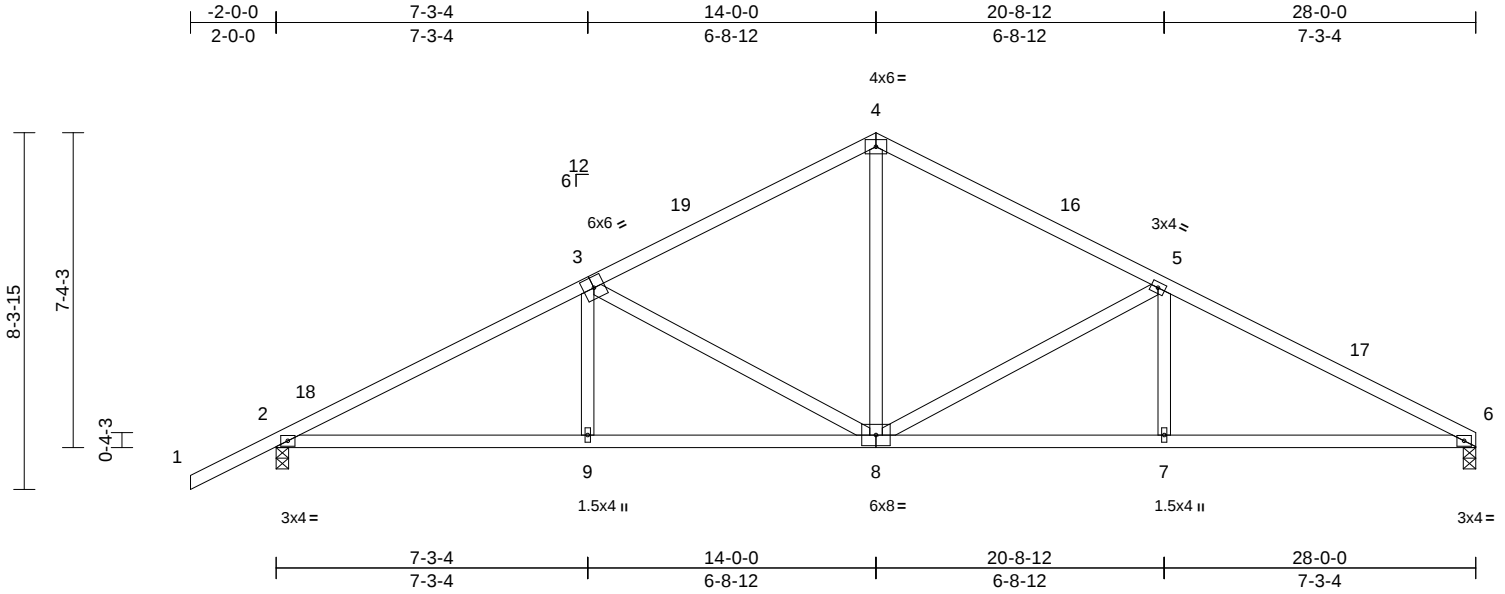

Scale = 1:53.8

Loading	(psf)	Spacing	2-0-0	CSI		DEFL	in	(loc)	l/defl	L/d	PLATES	GRIP
TCLL (roof)	20.0	Plate Grip DOL	1.25	TC	0.50	Vert(LL)	-0.09	7-12	>999	240	MT20	244/190
TCDL	10.0	Lumber DOL	1.25	BC	0.63	Vert(CT)	-0.21	7-12	>999	180		
BCLL	0.0*	Rep Stress Incr	YES	WB	0.71	Horz(CT)	0.07	6	n/a	n/a		
BCDL	10.0	Code	FBC2023/TPI2014	Matrix-AS							Weight: 134 lb	FT = 20%

LUMBER

TOP CHORD 2x4 SP No.2
BOT CHORD 2x4 SP No.2
WEBS 2x4 SP No.2

BRACING

TOP CHORD Structural wood sheathing directly applied.
BOT CHORD Rigid ceiling directly applied.

REACTIONS

(size) 2=0-3-8, 6=0-3-8
Max Horiz 2=132 (LC 11)
Max Uplift 2=-50 (LC 12)
Max Grav 2=1244 (LC 1), 6=1116 (LC 1)

FORCES

(lb) - Maximum Compression/Maximum Tension


TOP CHORD 4-5=-1368/141, 5-6=-1998/119, 1-2=0/54,
2-4=-1990/127
BOT CHORD 2-9=-24/1709, 7-9=-26/1737, 6-7=-37/1737
WEBS 3-9=0/293, 3-8=-668/83, 4-8=0/772,
5-8=-702/86, 5-7=0/296

NOTES

- Unbalanced roof live loads have been considered for this design.
- Wind: ASCE 7-22; Vult=130mph (3-second gust)
Vasd=101mph; TCDL=6.0psf; BCDL=6.0psf; h=15ft;
B=45ft; L=28ft; eave=4ft; Cat. II; Exp B; Enclosed;
MWFRS (directional) and C-C Zone3 -2-0-0 to 1-0-0,
Zone1 1-0-0 to 14-0-0, Zone2 14-0-0 to 18-2-15, Zone1
18-2-15 to 28-0-0 zone; cantilever left and right
exposed; end vertical left and right exposed; C-C for
members and forces & MWFRS for reactions shown;
Lumber DOL=1.60 plate grip DOL=1.60
- Building Designer / Project engineer responsible for
verifying applied roof live load shown covers rain loading
requirements specific to the use of this truss component.
- This truss has been designed for a 10.0 psf bottom
chord live load nonconcurrent with any other live loads.
- * This truss has been designed for a live load of 20.0psf
on the bottom chord in all areas where a rectangle
3-06-00 tall by 2-00-00 wide will fit between the bottom
chord and any other members.

- All bearings are assumed to be SP No.2 .
- Provide mechanical connection (by others) of truss to
bearing plate capable of withstanding 50 lb uplift at joint
2.
- This truss design requires that a minimum of 7/16"
structural wood sheathing be applied directly to the top
chord and 1/2" gypsum sheetrock be applied directly to
the bottom chord.

LOAD CASE(S) Standard

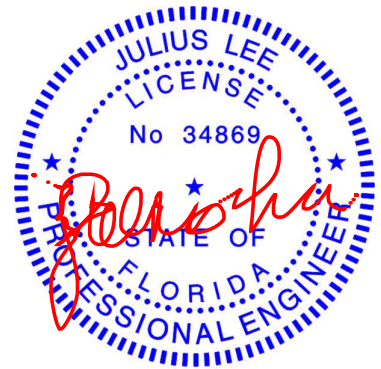

Julius Lee PE No. 34869
MiTek Inc. DBA MiTek USA FL Cert 6634
16023 Swingley Ridge Rd. Chesterfield, MO 63017
Date:

March 8, 2024

WARNING - Verify design parameters and READ NOTES ON THIS AND INCLUDED MITEK REFERENCE PAGE MII-7473 rev. 1/2/2023 BEFORE USE.

Design valid for use only with MiTek® connectors. This design is based only upon parameters shown, and is for an individual building component, not a truss system. Before use, the building designer must verify the applicability of design parameters and properly incorporate this design into the overall building design. Bracing indicated is to prevent buckling of individual truss web and/or chord members only. Additional temporary and permanent bracing is always required for stability and to prevent collapse with possible personal injury and property damage. For general guidance regarding the fabrication, storage, delivery, erection and bracing of trusses and truss systems, see **ANSI/TPI1 Quality Criteria and DSB-22** available from Truss Plate Institute (www.tpinst.org) and **BCSI Building Component Safety Information** available from the Structural Building Component Association (www.sbcsccomponents.com)

MiTek®


16023 Swingley Ridge Rd.
Chesterfield, MO 63017
314.434.1200 / MiTek-US.com

Job	Truss	Truss Type	Qty	Ply	Robin Parker	T33164669
0124-067	A04	Common	2	1	Job Reference (optional)	

Mayo Truss Company, Inc., Mayo, FL - 32066,

Run: 8.73 S Feb 22 2024 Print: 8.730 S Feb 22 2024 MiTek Industries, Inc. Thu Mar 07 09:32:01
ID:FwB7Ka1vGQDLg?zz751efIzpuRA-RfC?PsB70Hq3NSgPqnL8w3uITXbGKWrCDoi7J4zJC?f

Page: 1

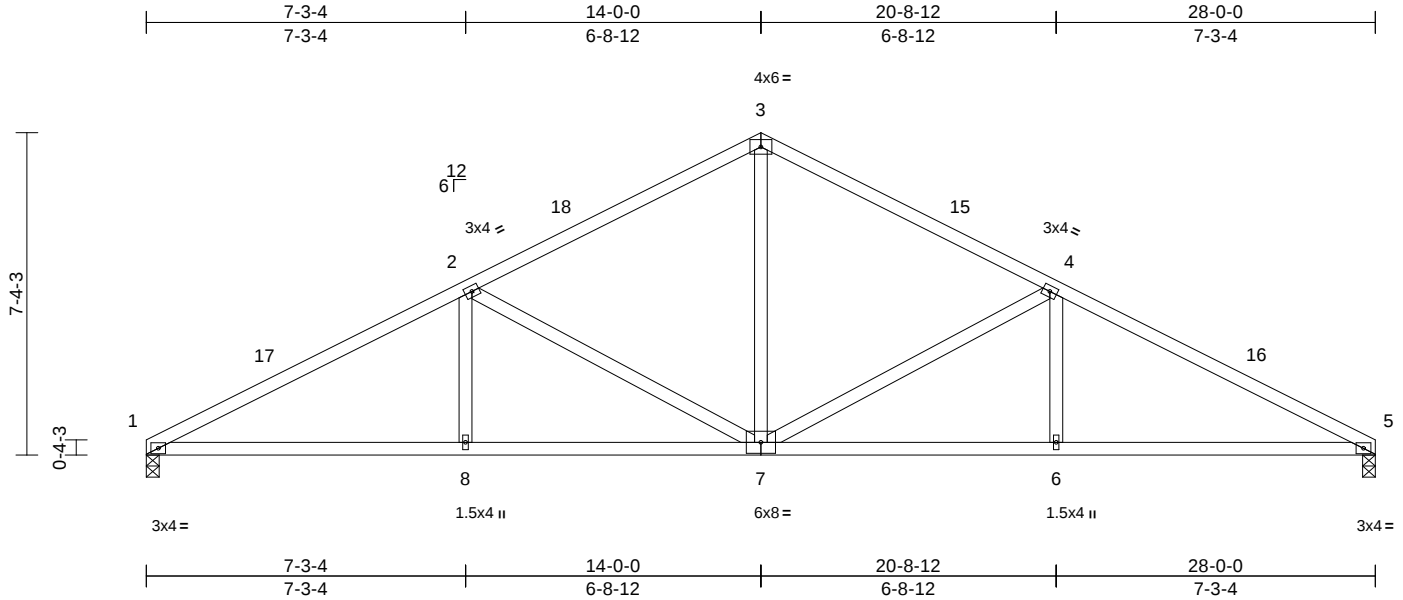

Scale = 1:52.5

Loading	(psf)	Spacing	2-0-0	CSI		DEFL	in	(loc)	l/defl	L/d	PLATES	GRIP
TCLL (roof)	20.0	Plate Grip DOL	1.25	TC	0.50	Vert(LL)	-0.09	8-14	>999	240	MT20	244/190
TCDL	10.0	Lumber DOL	1.25	BC	0.63	Vert(CT)	-0.21	8-14	>999	180		
BCLL	0.0*	Rep Stress Incr	YES	WB	0.71	Horz(CT)	-0.07	1	n/a	n/a		
BCDL	10.0	Code	FBC2023/TPI2014	Matrix-AS							Weight: 131 lb	FT = 20%

LUMBER

TOP CHORD 2x4 SP No.2
BOT CHORD 2x4 SP No.2
WEBS 2x4 SP No.2

- 7) This truss design requires that a minimum of 7/16" structural wood sheathing be applied directly to the top chord and 1/2" gypsum sheetrock be applied directly to the bottom chord.

LOAD CASE(S) Standard

BRACING

TOP CHORD Structural wood sheathing directly applied.
BOT CHORD Rigid ceiling directly applied.

REACTIONS

(size) 1=0-3-8, 5=0-3-8
Max Horiz 5=119 (LC 11)
Max Grav 1=1120 (LC 1), 5=1120 (LC 1)

FORCES

(lb) - Maximum Compression/Maximum Tension

TOP CHORD 3-4=-1377/143, 4-5=-2007/121,
1-2=-2007/121, 2-3=-1377/143
BOT CHORD 1-8=-38/1746, 6-8=-34/1746, 5-6=-39/1746
WEBS 2-8=0/296, 2-7=-702/88, 3-7=0/780,
4-7=-702/88, 4-6=0/296

NOTES

- Unbalanced roof live loads have been considered for this design.
- Wind: ASCE 7-22; Vult=130mph (3-second gust)
Vasd=101mph; TCDL=6.0psf; BCDL=6.0psf; h=15ft;
B=45ft; L=28ft; eave=4ft; Cat. II; Exp B; Enclosed;
MWFRS (directional) and C-C Zone3 0-0-0 to 3-0-0,
Zone1 3-0-0 to 14-0-0, Zone2 14-0-0 to 18-2-15, Zone1
18-2-15 to 28-0-0 zone; cantilever left and right
exposed ; end vertical left and right exposed;C-C for
members and forces & MWFRS for reactions shown;
Lumber DOL=1.60 plate grip DOL=1.60
- Building Designer / Project engineer responsible for
verifying applied roof live load shown covers rain loading
requirements specific to the use of this truss component.
- This truss has been designed for a 10.0 psf bottom
chord live load nonconcurrent with any other live loads.
- * This truss has been designed for a live load of 20.0psf
on the bottom chord in all areas where a rectangle
3-06-00 tall by 2-00-00 wide will fit between the bottom
chord and any other members.
- All bearings are assumed to be SP No.2 .



Julius Lee PE No. 34869
MiTek Inc. DBA MiTek USA FL Cert 6634
16023 Swingley Ridge Rd. Chesterfield, MO 63017
Date:

March 8, 2024

WARNING - Verify design parameters and READ NOTES ON THIS AND INCLUDED MITEK REFERENCE PAGE MII-7473 rev. 1/2/2023 BEFORE USE.

Design valid for use only with MiTek® connectors. This design is based only upon parameters shown, and is for an individual building component, not a truss system. Before use, the building designer must verify the applicability of design parameters and properly incorporate this design into the overall building design. Bracing indicated is to prevent buckling of individual truss web and/or chord members only. Additional temporary and permanent bracing is always required for stability and to prevent collapse with possible personal injury and property damage. For general guidance regarding the fabrication, storage, delivery, erection and bracing of trusses and truss systems, see **ANSI/TPI1 Quality Criteria and DSB-22** available from Truss Plate Institute (www.tpinst.org) and **BCSI Building Component Safety Information** available from the Structural Building Component Association (www.sbcsccomponents.com)

MiTek®


16023 Swingley Ridge Rd.
Chesterfield, MO 63017
314.434.1200 / MiTek-US.com

Job	Truss	Truss Type	Qty	Ply	Robin Parker	T33164670
0124-067	A05	Common	1	1	Job Reference (optional)	

Mayo Truss Company, Inc., Mayo, FL - 32066,

Run: 8.73 S Feb 22 2024 Print: 8.730 S Feb 22 2024 MiTek Industries, Inc. Thu Mar 07 09:32:02
ID:0Tg9?J7wOtDCdEaVbnAW_RzpuR2-RfC?PsB70Hq3NSgPqnL8w3ulTXbGKWrCDoi7J4zJC?f

Page: 1

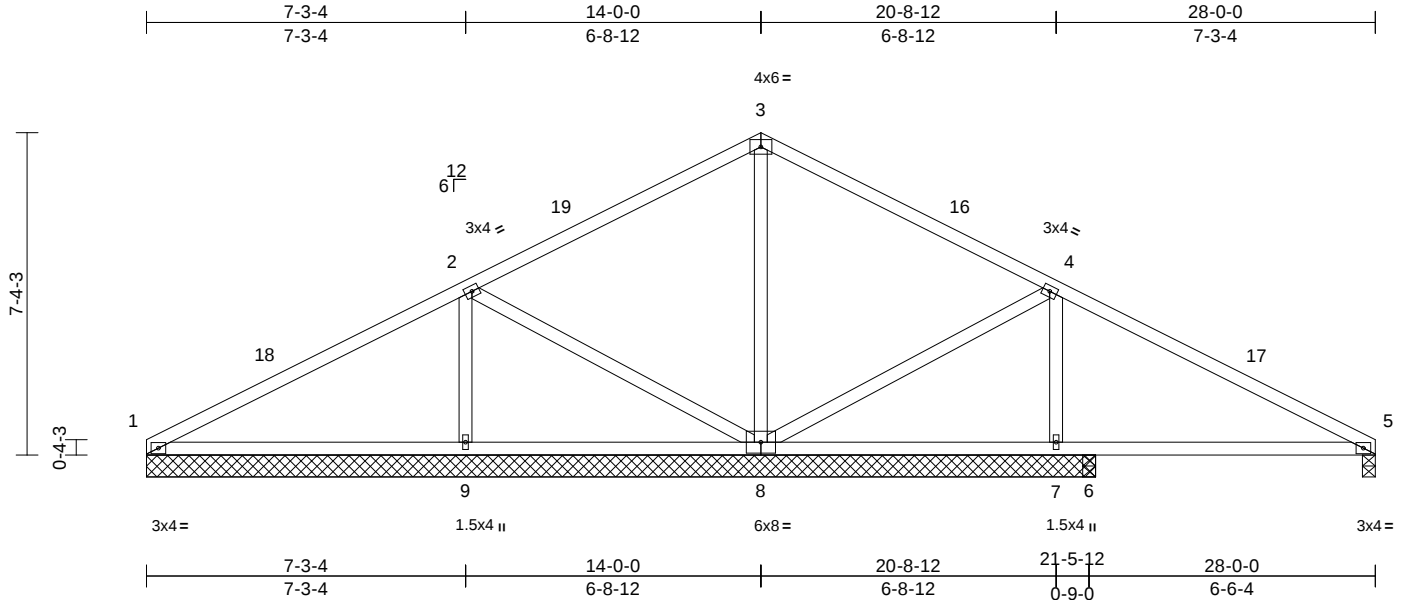

Scale = 1:52.5

Loading	(psf)	Spacing	2-0-0	CSI		DEFL	in	(loc)	l/defl	L/d	PLATES	GRIP
TCLL (roof)	20.0	Plate Grip DOL	1.25	TC	0.51	Vert(LL)	-0.06	9-15	>999	240	MT20	244/190
TCDL	10.0	Lumber DOL	1.25	BC	0.41	Vert(CT)	-0.14	9-15	>642	180		
BCLL	0.0*	Rep Stress Incr	YES	WB	0.28	Horz(CT)	0.00	13	n/a	n/a		
BCDL	10.0	Code	FBC2023/TPI2014	Matrix-AS							Weight: 131 lb	FT = 20%

LUMBER

TOP CHORD 2x4 SP No.2
BOT CHORD 2x4 SP No.2
WEBS 2x4 SP No.2

BRACING

TOP CHORD Structural wood sheathing directly applied.
BOT CHORD Rigid ceiling directly applied.

REACTIONS

(size) 1=21-7-8, 5=0-3-8, 6=0-3-8,
7=21-7-8, 8=21-7-8, 9=21-7-8,
13=21-7-8
Max Horiz 5=119 (LC 11)
Max Uplift 1=-3 (LC 12), 5=-3 (LC 12), 7=-1
(LC 12), 8=-9 (LC 12), 13=-3 (LC
12)
Max Grav 1=285 (LC 1), 5=268 (LC 1), 6=220
(LC 24), 7=366 (LC 1), 8=529 (LC
1), 9=578 (LC 23), 13=285 (LC 1)

FORCES


(lb) - Maximum Compression/Maximum
Tension
TOP CHORD 3-4=-134/87, 4-5=-180/60, 1-2=-173/61,
2-3=-135/88
BOT CHORD 1-9=-22/119, 7-9=-16/130, 6-7=-16/130,
5-6=-22/134
WEBS 2-9=-399/91, 2-8=-112/77, 3-8=-321/52,
4-8=-89/76, 4-7=-400/91

NOTES

- Unbalanced roof live loads have been considered for this design.
- Wind: ASCE 7-22; Vult=130mph (3-second gust)
Vasd=101mph; TCDL=6.0psf; BCDL=6.0psf; h=15ft;
B=45ft; L=28ft; eave=4ft; Cat. II; Exp B; Enclosed;
MWFRS (directional) and C-C Zone3 0-0-0 to 3-0-0,
Zone1 3-0-0 to 14-0-0, Zone2 14-0-0 to 18-2-15, Zone1
18-2-15 to 28-0-0 zone; cantilever left and right
exposed; end vertical left and right exposed; C-C for
members and forces & MWFRS for reactions shown;
Lumber DOL=1.60 plate grip DOL=1.60
- Building Designer / Project engineer responsible for
verifying applied roof live load shown covers rain loading
requirements specific to the use of this truss component.

- This truss has been designed for a 10.0 psf bottom
chord live load nonconcurrent with any other live loads.
- * This truss has been designed for a live load of 20.0psf
on the bottom chord in all areas where a rectangle
3-06-00 tall by 2-00-00 wide will fit between the bottom
chord and any other members.
- All bearings are assumed to be SP No.2 .
- Provide mechanical connection (by others) of truss to
bearing plate capable of withstanding 3 lb uplift at joint 5,
3 lb uplift at joint 1, 9 lb uplift at joint 8, 1 lb uplift at joint
7 and 3 lb uplift at joint 1.
- This truss design requires that a minimum of 7/16"
structural wood sheathing be applied directly to the top
chord and 1/2" gypsum sheetrock be applied directly to
the bottom chord.

LOAD CASE(S) Standard

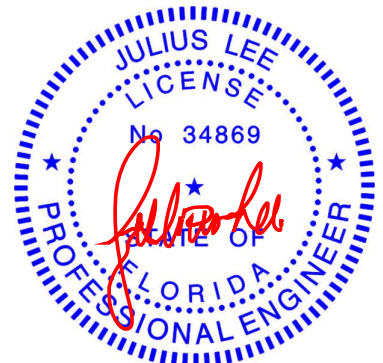

Julius Lee PE No. 34869
MiTek Inc. DBA MiTek USA FL Cert 6634
16023 Swingley Ridge Rd. Chesterfield, MO 63017
Date:

March 8, 2024

WARNING - Verify design parameters and READ NOTES ON THIS AND INCLUDED MITEK REFERENCE PAGE MII-7473 rev. 1/2/2023 BEFORE USE.

Design valid for use only with MiTek® connectors. This design is based only upon parameters shown, and is for an individual building component, not a truss system. Before use, the building designer must verify the applicability of design parameters and properly incorporate this design into the overall building design. Bracing indicated is to prevent buckling of individual truss web and/or chord members only. Additional temporary and permanent bracing is always required for stability and to prevent collapse with possible personal injury and property damage. For general guidance regarding the fabrication, storage, delivery, erection and bracing of trusses and truss systems, see **ANSI/TPI1 Quality Criteria and DSB-22** available from Truss Plate Institute (www.tpinet.org) and **BCSI Building Component Safety Information** available from the Structural Building Component Association (www.sbcsccomponents.com)

MiTek®


16023 Swingley Ridge Rd.
Chesterfield, MO 63017
314.434.1200 / MiTek-US.com

Job	Truss	Truss Type	Qty	Ply	Robin Parker	T33164671
0124-067	A06	Common	1	1	Job Reference (optional)	

Mayo Truss Company, Inc., Mayo, FL - 32066,

Run: 8.73 S Feb 22 2024 Print: 8.730 S Feb 22 2024 MiTek Industries, Inc. Thu Mar 07 09:32:02
ID:OtGmA7BsOSNjQe8JHvBbSzpuj7-RfC?PsB70Hq3NSgPqnL8w3uiTXbGKWwCDoi7J4zJC?f

Page: 1

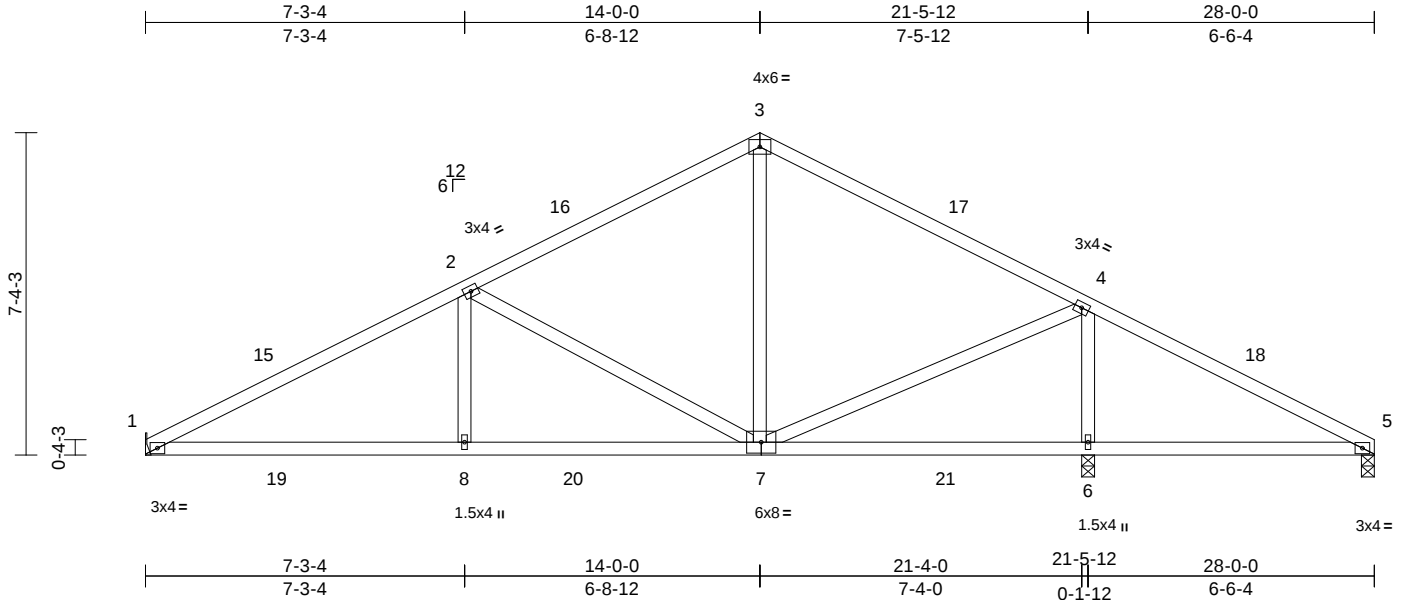

Scale = 1:52.5

Loading	(psf)	Spacing	2-0-0	CSI	DEFL	in	(loc)	l/defl	L/d	PLATES	GRIP
TCLL (roof)	20.0	Plate Grip DOL	1.25	TC	0.56	Vert(LL)	0.15	8-11	>999	240	244/190
TCDL	10.0	Lumber DOL	1.25	BC	0.54	Vert(CT)	-0.17	8-11	>999	180	
BCLL	0.0*	Rep Stress Incr	YES	WB	0.72	Horz(CT)	0.02	6	n/a	n/a	
BCDL	10.0	Code	FBC2023/TPI2014	Matrix-AS							
										Weight: 131 lb	FT = 20%

LUMBER

TOP CHORD 2x4 SP No.2
BOT CHORD 2x4 SP No.2
WEBS 2x4 SP No.2

BRACING

TOP CHORD Structural wood sheathing directly applied.
BOT CHORD Rigid ceiling directly applied.

REACTIONS

(size) 1= Mechanical, 5=0-3-8, 6=0-3-8
Max Horiz 1=119 (LC 11)
Max Uplift 1=-174 (LC 12), 6=-225 (LC 12)
Max Grav 1=817 (LC 1), 5=168 (LC 24),
6=1301 (LC 1)

FORCES

(lb) - Maximum Compression/Maximum Tension


TOP CHORD 1-2=-1340/741, 2-3=-703/445, 3-4=-715/445,
4-5=-151/261
BOT CHORD 1-8=-603/1150, 6-8=-603/1150, 5-6=-171/165
WEBS 2-8=-214/295, 2-7=-708/428, 3-7=-265/284,
4-6=-1123/521, 4-7=-430/744

NOTES

- Unbalanced roof live loads have been considered for this design.
- Wind: ASCE 7-22; Vult=130mph (3-second gust)
Vasd=101mph; TCDL=6.0psf; BCDL=6.0psf; h=15ft;
B=45ft; L=28ft; eave=4ft; Cat. II; Exp B; Enclosed;
MWFRS (directional) and C-C Zone3 0-0-0 to 3-0-0,
Zone1 3-0-0 to 14-0-0, Zone2 14-0-0 to 18-2-15, Zone1
18-2-15 to 28-0-0 zone; cantilever left and right
exposed ; end vertical left and right exposed; porch left
exposed;C-C for members and forces & MWFRS for
reactions shown; Lumber DOL=1.60 plate grip
DOL=1.60
- Building Designer / Project engineer responsible for
verifying applied roof live load shown covers rain loading
requirements specific to the use of this truss component.
- This truss has been designed for a 10.0 psf bottom
chord live load nonconcurrent with any other live loads.

- * This truss has been designed for a live load of 20.0psf
on the bottom chord in all areas where a rectangle
3-06-00 tall by 2-00-00 wide will fit between the bottom
chord and any other members.
- Bearings are assumed to be: , Joint 6 SP No.2 , Joint 5
SP No.2 .
- Refer to girder(s) for truss to truss connections.
- Provide mechanical connection (by others) of truss to
bearing plate capable of withstanding 174 lb uplift at joint
1 and 225 lb uplift at joint 6.
- This truss design requires that a minimum of 7/16"
structural wood sheathing be applied directly to the top
chord and 1/2" gypsum sheetrock be applied directly to
the bottom chord.

LOAD CASE(S) Standard

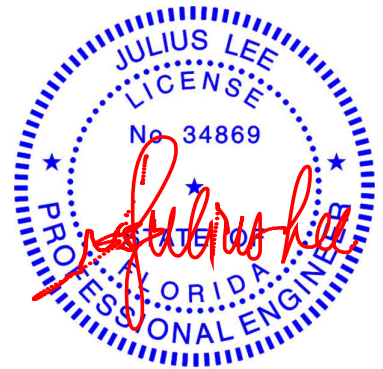

Julius Lee PE No. 34869
MiTek Inc. DBA MiTek USA FL Cert 6634
16023 Swingley Ridge Rd. Chesterfield, MO 63017
Date:

March 8, 2024

WARNING - Verify design parameters and READ NOTES ON THIS AND INCLUDED MITEK REFERENCE PAGE MII-7473 rev. 1/2/2023 BEFORE USE.

Design valid for use only with MiTek® connectors. This design is based only upon parameters shown, and is for an individual building component, not a truss system. Before use, the building designer must verify the applicability of design parameters and properly incorporate this design into the overall building design. Bracing indicated is to prevent buckling of individual truss web and/or chord members only. Additional temporary and permanent bracing is always required for stability and to prevent collapse with possible personal injury and property damage. For general guidance regarding the fabrication, storage, delivery, erection and bracing of trusses and truss systems, see **ANSI/TPI1 Quality Criteria and DSB-22** available from Truss Plate Institute (www.tpinet.org) and **BCSI Building Component Safety Information** available from the Structural Building Component Association (www.sbcsccomponents.com)

MiTek®


16023 Swingley Ridge Rd.
Chesterfield, MO 63017
314.434.1200 / MiTek-US.com

Job	Truss	Truss Type	Qty	Ply	Robin Parker	T33164672
0124-067	A07	Common	4	1	Job Reference (optional)	

Mayo Truss Company, Inc., Mayo, FL - 32066,

Run: 8.73 S Feb 22 2024 Print: 8.730 S Feb 22 2024 MiTek Industries, Inc. Thu Mar 07 09:32:02
ID:OtGmA7BsOSNJQe8JHvBbSzpuj7-RfC?PsB70Hq3NSgPqnL8w3uiTXbGKWrCDoi7J4zJC?f

Page: 1

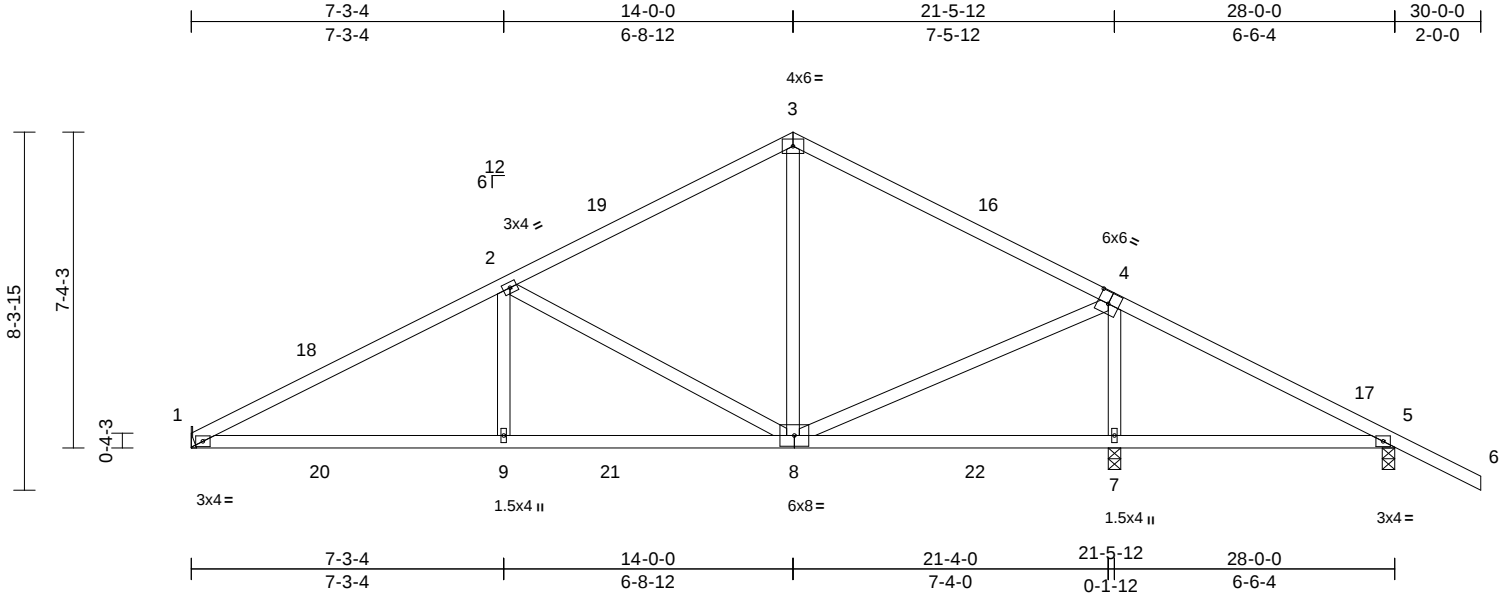

Scale = 1:53.6

Plate Offsets (X, Y): [4:0-3-0,0-3-4]

Loading	(psf)	Spacing	2-0-0	CSI		DEFL	in	(loc)	l/defl	L/d	PLATES	GRIP
TCLL (roof)	20.0	Plate Grip DOL	1.25	TC	0.53	Vert(LL)	0.15	9-12	>999	240	MT20	244/190
TCDL	10.0	Lumber DOL	1.25	BC	0.54	Vert(CT)	-0.17	9-12	>999	180		
BCLL	0.0*	Rep Stress Incr	YES	WB	0.72	Horz(CT)	0.02	7	n/a	n/a		
BCDL	10.0	Code	FBC2023/TPI2014	Matrix-AS							Weight: 134 lb	FT = 20%

LUMBER

TOP CHORD 2x4 SP No.2
BOT CHORD 2x4 SP No.2
WEBS 2x4 SP No.2

BRACING

TOP CHORD Structural wood sheathing directly applied.
BOT CHORD Rigid ceiling directly applied.

REACTIONS

(size) 1= Mechanical, 5=0-3-8, 7=0-3-8
Max Horiz 1=-132 (LC 10)
Max Uplift 1=-176 (LC 12), 5=-35 (LC 12),
7=-204 (LC 12)
Max Grav 1=815 (LC 1), 5=303 (LC 24),
7=1290 (LC 1)

FORCES

(lb) - Maximum Compression/Maximum Tension

TOP CHORD 3-5=-710/449, 5-6=0/54, 1-2=-1336/743,
2-3=-701/447

BOT CHORD 1-9=-573/1147, 7-9=-573/1147, 5-7=-185/207
WEBS 3-8=-265/282, 2-8=-708/426, 2-9=-213/295,
4-7=-1124/517, 4-8=-428/742

NOTES

- 1) Unbalanced roof live loads have been considered for this design.
- 2) Wind: ASCE 7-22; Vult=130mph (3-second gust)
Vasd=101mph; TCDL=6.0psf; BCDL=6.0psf; h=15ft;
B=45ft; L=28ft; eave=4ft; Cat. II; Exp B; Enclosed;
MWFRS (directional) and C-C Zone3 0-0-0 to 3-0-0,
Zone1 3-0-0 to 14-0-0, Zone2 14-0-0 to 18-2-15, Zone1
18-2-15 to 30-0-0 zone; cantilever left and right
exposed ; end vertical left and right exposed; porch left
exposed;C-C for members and forces & MWFRS for
reactions shown; Lumber DOL=1.60 plate grip
DOL=1.60
- 3) Building Designer / Project engineer responsible for
verifying applied roof live load shown covers rain loading
requirements specific to the use of this truss component.
- 4) This truss has been designed for a 10.0 psf bottom
chord live load nonconcurrent with any other live loads.

- 5) * This truss has been designed for a live load of 20.0psf
on the bottom chord in all areas where a rectangle
3-06-00 tall by 2-00-00 wide will fit between the bottom
chord and any other members.
- 6) Bearings are assumed to be: , Joint 7 SP No.2 , Joint 5
SP No.2 .
- 7) Refer to girder(s) for truss to truss connections.
- 8) Provide mechanical connection (by others) of truss to
bearing plate capable of withstanding 176 lb uplift at joint
1, 204 lb uplift at joint 7 and 35 lb uplift at joint 5.
- 9) This truss design requires that a minimum of 7/16"
structural wood sheathing be applied directly to the top
chord and 1/2" gypsum sheetrock be applied directly to
the bottom chord.

LOAD CASE(S) Standard



Julius Lee PE No. 34869
MiTek Inc. DBA MiTek USA FL Cert 6634
16023 Swingley Ridge Rd. Chesterfield, MO 63017
Date:

March 8, 2024

WARNING - Verify design parameters and READ NOTES ON THIS AND INCLUDED MITEK REFERENCE PAGE MII-7473 rev. 1/2/2023 BEFORE USE.

Design valid for use only with MiTek® connectors. This design is based only upon parameters shown, and is for an individual building component, not a truss system. Before use, the building designer must verify the applicability of design parameters and properly incorporate this design into the overall building design. Bracing indicated is to prevent buckling of individual truss web and/or chord members only. Additional temporary and permanent bracing is always required for stability and to prevent collapse with possible personal injury and property damage. For general guidance regarding the fabrication, storage, delivery, erection and bracing of trusses and truss systems, see **ANSI/TPI1 Quality Criteria and DSB-22** available from Truss Plate Institute (www.tpinst.org) and **BCSI Building Component Safety Information** available from the Structural Building Component Association (www.sbcsccomponents.com)

MiTek®

16023 Swingley Ridge Rd.
Chesterfield, MO 63017
314.434.1200 / MiTek-US.com


Job	Truss	Truss Type	Qty	Ply	Robin Parker	T33164673
0124-067	A08	Common Supported Gable	1	1	Job Reference (optional)	

Mayo Truss Company, Inc., Mayo, FL - 32066,

Run: 8.73 S Feb 22 2024 Print: 8.730 S Feb 22 2024 MiTek Industries, Inc. Thu Mar 07 09:32:03

Page: 1

ID:odKk5wSwUg4bq8?e1t8JRezuPK-RfC?PsB70Hq3NSgPqnL8w3uTXbGKwRCDoi7J4zJC?f

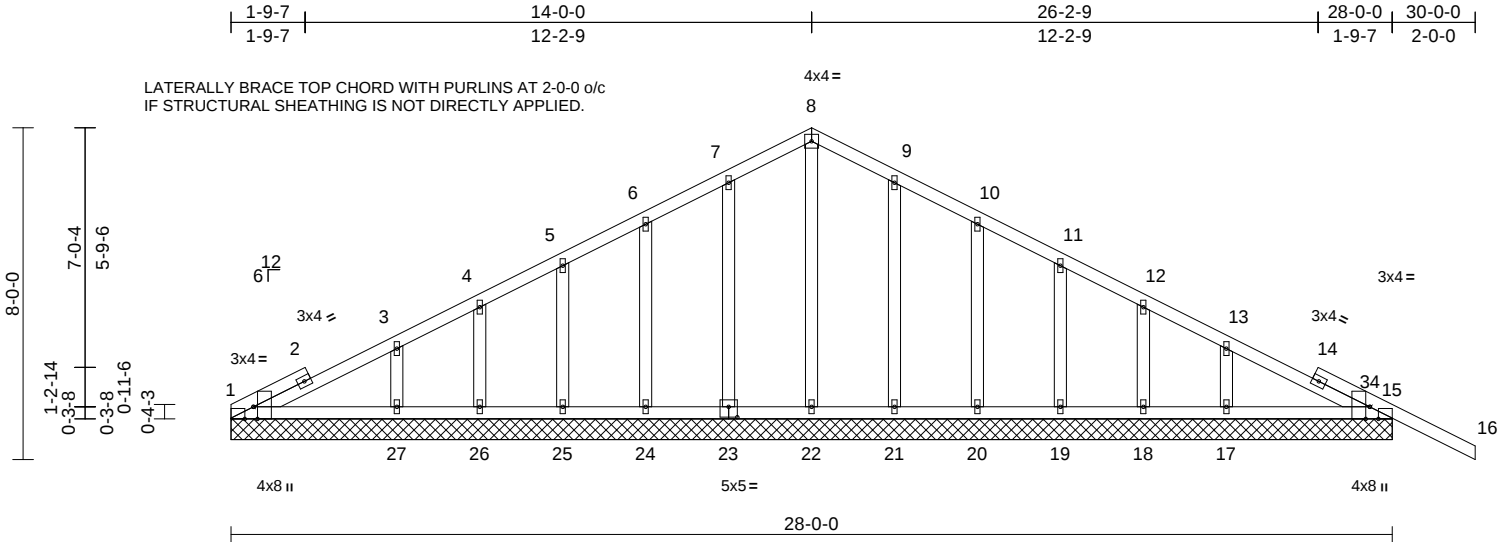

Scale = 1:55.6

Plate Offsets (X, Y): [1:0-3-8,Edge], [1:0-2-8,Edge], [15:0-3-8,Edge], [15:0-2-8,Edge], [23:0-2-8,0-3-0]

Loading	(psf)	Spacing	2-0-0	CSI	DEFL	in	(loc)	l/defl	L/d	PLATES	GRIP
TCLL (roof)	20.0	Plate Grip DOL	1.25	TC	0.25	Vert(LL)	n/a	-	999	MT20	244/190
TCDL	10.0	Lumber DOL	1.25	BC	0.13	Vert(CT)	n/a	-	999		
BCLL	0.0*	Rep Stress Incr	YES	WB	0.10	Horz(CT)	0.00	31	n/a		
BCDL	10.0	Code	FBC2023/TPI2014	Matrix-AS						Weight: 157 lb	FT = 20%

LUMBER

TOP CHORD	2x4 SP No.2
BOT CHORD	2x4 SP No.2
OTHERS	2x4 SP No.2

BRACING

TOP CHORD	Structural wood sheathing directly applied.
BOT CHORD	Rigid ceiling directly applied.

REACTIONS

(size)	1=28-0-0, 15=28-0-0, 17=28-0-0, 18=28-0-0, 19=28-0-0, 20=28-0-0, 21=28-0-0, 22=28-0-0, 23=28-0-0, 24=28-0-0, 25=28-0-0, 26=28-0-0, 27=28-0-0, 28=28-0-0, 31=28-0-0
Max Horiz	1=-127 (LC 10), 28=-127 (LC 10)
Max Uplift	15=-58 (LC 12), 18=-25 (LC 12), 19=-8 (LC 12), 20=-14 (LC 12), 21=-7 (LC 12), 23=-8 (LC 12), 24=-14 (LC 12), 25=-12 (LC 12), 26=-10 (LC 12), 27=-17 (LC 12), 31=-58 (LC 12)
Max Grav	1=127 (LC 23), 15=268 (LC 24), 17=254 (LC 24), 18=125 (LC 1), 19=169 (LC 24), 20=157 (LC 1), 21=168 (LC 24), 22=167 (LC 1), 23=169 (LC 23), 24=155 (LC 1), 25=176 (LC 23), 26=97 (LC 17), 27=317 (LC 23), 28=127 (LC 23), 31=268 (LC 24)

FORCES

(lb) - Maximum Compression/Maximum Tension	
TOP CHORD	1-3=-70/125, 3-4=-72/87, 4-5=-55/88, 5-6=-49/107, 6-7=-55/152, 7-8=-73/194, 8-9=-73/194, 9-10=-55/152, 10-11=-36/106, 11-12=-17/62, 12-13=-23/43, 13-15=-84/76, 15-16=0/54

BOT CHORD

1-27=-57/123, 26-27=-57/123, 25-26=-57/123, 24-25=-57/123, 22-24=-57/123, 21-22=-57/123, 20-21=-57/123, 19-20=-57/123, 18-19=-57/123, 17-18=-57/123, 15-17=-57/123

WEBS

8-22=-127/3, 7-23=-128/70, 6-24=-117/78, 5-25=-128/78, 4-26=-86/65, 3-27=-210/107, 9-21=-128/70, 10-20=-118/79, 11-19=-125/76, 12-18=-99/77, 13-17=-180/91

NOTES

- Unbalanced roof live loads have been considered for this design.
- Wind: ASCE 7-22; Vult=130mph (3-second gust) Vasd=101mph; TCDL=6.0psf; BCDL=6.0psf; h=15ft; B=45ft; L=28ft; eave=2ft; Cat. II; Exp B; Enclosed; MWFRS (directional) and C-C Zone3 zone; cantilever left and right exposed; end vertical left and right exposed; C-C for members and forces & MWFRS for reactions shown; Lumber DOL=1.60 plate grip DOL=1.60
- Truss designed for wind loads in the plane of the truss only. For studs exposed to wind (normal to the face), see Standard Industry Gable End Details as applicable, or consult qualified building designer as per ANSI/TPI 1.
- Building Designer / Project engineer responsible for verifying applied roof live load shown covers rain loading requirements specific to the use of this truss component.
- All plates are 1.5x4 MT20 unless otherwise indicated.
- Gable requires continuous bottom chord bearing.
- Gable studs spaced at 2-0-0 oc.
- This truss has been designed for a 10.0 psf bottom chord live load nonconcurrent with any other live loads.
- * This truss has been designed for a live load of 20.0psf on the bottom chord in all areas where a rectangle 3-06-00 tall by 2-00-00 wide will fit between the bottom chord and any other members.
- All bearings are assumed to be SP No.2.

11) Provide mechanical connection (by others) of truss to bearing plate capable of withstanding 58 lb uplift at joint 15, 8 lb uplift at joint 23, 14 lb uplift at joint 24, 12 lb uplift at joint 25, 10 lb uplift at joint 26, 17 lb uplift at joint 27, 7 lb uplift at joint 21, 14 lb uplift at joint 20, 8 lb uplift at joint 19, 25 lb uplift at joint 18 and 58 lb uplift at joint 15.

- Beveled plate or shim required to provide full bearing surface with truss chord at joint(s) 15.
- This truss design requires that a minimum of 7/16" structural wood sheathing be applied directly to the top chord and 1/2" gypsum sheetrock be applied directly to the bottom chord.

LOAD CASE(S) Standard



Julius Lee PE No. 34869
MiTek Inc. DBA MiTek USA FL Cert 6634
16023 Swingley Ridge Rd. Chesterfield, MO 63017
Date:

March 8, 2024

WARNING - Verify design parameters and READ NOTES ON THIS AND INCLUDED MITEK REFERENCE PAGE MII-7473 rev. 1/2/2023 BEFORE USE.

Design valid for use only with MiTek® connectors. This design is based only upon parameters shown, and is for an individual building component, not a truss system. Before use, the building designer must verify the applicability of design parameters and properly incorporate this design into the overall building design. Bracing indicated is to prevent buckling of individual truss web and/or chord members only. For additional temporary and permanent bracing is always required for stability and to prevent collapse with possible personal injury and property damage. For general guidance regarding the fabrication, storage, delivery, erection and bracing of trusses and truss systems, see **ANSI/TPI1 Quality Criteria and DSB-22** available from Truss Plate Institute (www.tpinet.org) and **BCSI Building Component Safety Information** available from the Structural Building Component Association (www.sbcsccomponents.com)

MiTek®


16023 Swingley Ridge Rd.
Chesterfield, MO 63017
314.434.1200 / MiTek-US.com

Job	Truss	Truss Type	Qty	Ply	Robin Parker	T33164674
0124-067	B01	Common Supported Gable	1	1	Job Reference (optional)	

Mayo Truss Company, Inc., Mayo, FL - 32066,

Run: 8.73 S Feb 22 2024 Print: 8.730 S Feb 22 2024 MiTek Industries, Inc. Thu Mar 07 09:32:03
ID:P7dQeLe00GH4zVlxK5Ah4Hzpu8J-RfC?PsB70Hq3NSgPqnL8w3ulTXbGKWrCDoi7J4zJC?i

Page: 1

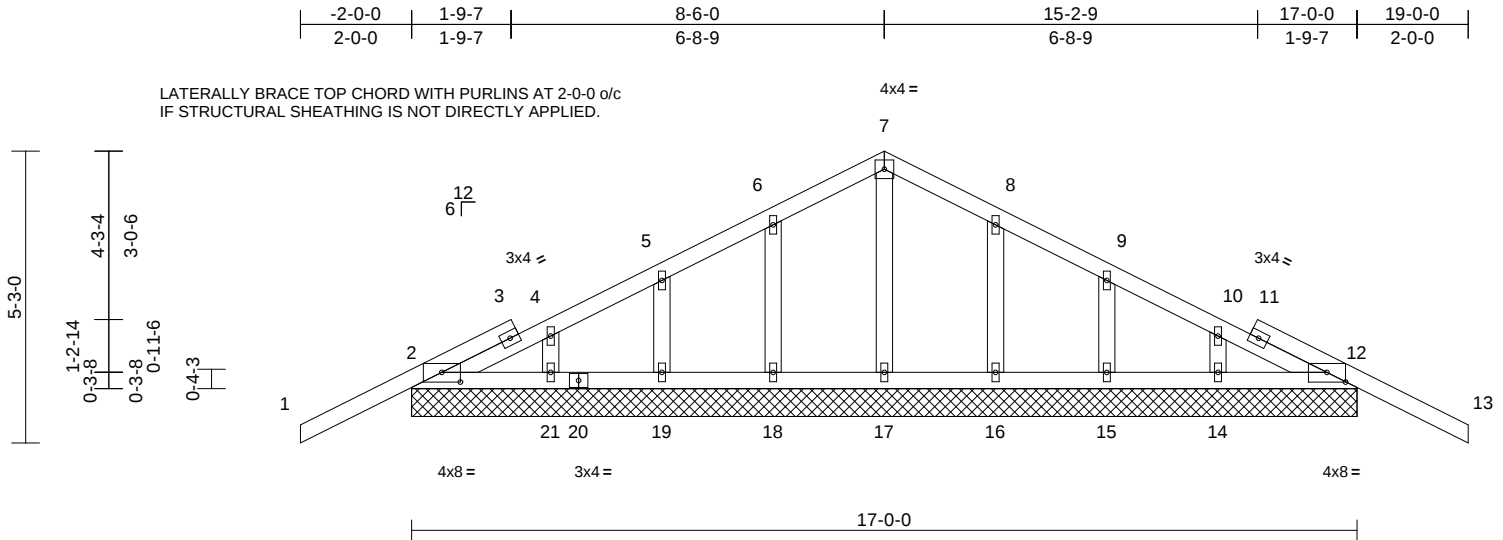

Loading	(psf)	Spacing	2'-0"	CSI	DEFL	in	(loc)	l/defl	L/d	PLATES	GRIP
TCLL (roof)	20.0	Plate Grip DOL	1.25	TC	0.25	Vert(LL)	n/a	-	n/a	999	MT20
TCDL	10.0	Lumber DOL	1.25	BC	0.05	Vert(CT)	n/a	-	n/a	999	244/190
BCLL	0.0*	Rep Stress Incr	YES	WB	0.03	Horz(CT)	0.00	25	n/a	n/a	
BCDL	10.0	Code	FBC2023/TPI2014	Matrix-AS							Weight: 86 lb FT = 20%

LUMBER

TOP CHORD 2x4 SP No.2
BOT CHORD 2x4 SP No.2
OTHERS 2x4 SP No.2

BRACING

TOP CHORD Structural wood sheathing directly applied.
BOT CHORD Rigid ceiling directly applied.

REACTIONS

(size) 2=17'-0", 12=17'-0", 14=17'-0",
15=17'-0", 16=17'-0", 17=17'-0",
18=17'-0", 19=17'-0", 21=17'-0",
22=17'-0", 25=17'-0"
Max Horiz 2=-81 (LC 10), 22=-81 (LC 10)
Max Uplift 2=-85 (LC 12), 12=-85 (LC 12),
14=-14 (LC 8), 15=-46 (LC 12),
16=-31 (LC 12), 18=-31 (LC 12),
19=-46 (LC 12), 21=-13 (LC 9),
22=-85 (LC 12), 25=-85 (LC 12)
Max Grav 2=266 (LC 1), 12=266 (LC 1),
14=152 (LC 18), 15=179 (LC 18),
16=176 (LC 18), 17=145 (LC 1),
18=176 (LC 17), 19=179 (LC 17),
21=149 (LC 17), 22=266 (LC 1),
25=266 (LC 1)

FORCES

(lb) - Maximum Compression/Maximum Tension

TOP CHORD 1-2=0/54, 2-4=-61/63, 4-5=-61/46,
5-6=-63/96, 6-7=-76/151, 7-8=-76/151,
8-9=-49/96, 9-10=-35/36, 10-12=-57/42,
12-13=0/54
BOT CHORD 2-21=-41/98, 19-21=-30/98, 18-19=-30/98,
17-18=-30/98, 16-17=-30/98, 15-16=-30/98,
14-15=-30/98, 12-14=-46/98
WEBS 7-17=-104/0, 6-18=-137/99, 5-19=-137/111,
4-21=-116/80, 8-16=-137/99, 9-15=-137/111,
10-14=-119/79

NOTES

1) Unbalanced roof live loads have been considered for this design.

- Wind: ASCE 7-22; Vult=130mph (3-second gust)
Vasd=101mph; TCDL=6.0psf; BCDL=6.0psf; h=15ft;
B=45ft; L=24ft; eave=2ft; Cat. II; Exp B; Partially
Enclosed; MWFRS (directional) and C-C Zone3 zone;
cantilever left and right exposed ; end vertical left and
right exposed;C-C for members and forces & MWFRS
for reactions shown; Lumber DOL=1.60 plate grip
DOL=1.60
- Truss designed for wind loads in the plane of the truss
only. For studs exposed to wind (normal to the face),
see Standard Industry Gable End Details as applicable,
or consult qualified building designer as per ANSI/TPI 1.
- Building Designer / Project engineer responsible for
verifying applied roof live load shown covers rain loading
requirements specific to the use of this truss component.
- All plates are 1.5x4 MT20 unless otherwise indicated.
- Gable requires continuous bottom chord bearing.
- Gable studs spaced at 2'-0" oc.
- This truss has been designed for a 10.0 psf bottom
chord live load nonconcurrent with any other live loads.
- * This truss has been designed for a live load of 20.0psf
on the bottom chord in all areas where a rectangle
3'-0" tall by 2'-0" wide will fit between the bottom
chord and any other members.
- All bearings are assumed to be SP No.2 .
- Provide mechanical connection (by others) of truss to
bearing plate capable of withstanding 85 lb uplift at joint
2, 85 lb uplift at joint 12, 31 lb uplift at joint 18, 46 lb uplift
at joint 19, 13 lb uplift at joint 21, 31 lb uplift at joint 16,
46 lb uplift at joint 15, 14 lb uplift at joint 14, 85 lb uplift at
joint 2 and 85 lb uplift at joint 12.
- This truss design requires that a minimum of 7/16"
structural wood sheathing be applied directly to the top
chord and 1/2" gypsum sheetrock be applied directly to the
bottom chord.

LOAD CASE(S) Standard



Julius Lee PE No. 34869
MiTek Inc. DBA MiTek USA FL Cert 6634
16023 Swingley Ridge Rd. Chesterfield, MO 63017
Date:

March 8, 2024

WARNING - Verify design parameters and READ NOTES ON THIS AND INCLUDED MITEK REFERENCE PAGE MII-7473 rev. 1/2/2023 BEFORE USE.

Design valid for use only with MiTek® connectors. This design is based only upon parameters shown, and is for an individual building component, not a truss system. Before use, the building designer must verify the applicability of design parameters and properly incorporate this design into the overall building design. Bracing indicated is to prevent buckling of individual truss web and/or chord members only. Additional temporary and permanent bracing is always required for stability and to prevent collapse with possible personal injury and property damage. For general guidance regarding the fabrication, storage, delivery, erection and bracing of trusses and truss systems, see **ANSI/TPI1 Quality Criteria and DSB-22** available from Truss Plate Institute (www.tpinet.org) and **BCSI Building Component Safety Information** available from the Structural Building Component Association (www.sbcsccomponents.com)

MiTek®


16023 Swingley Ridge Rd.
Chesterfield, MO 63017
314.434.1200 / MiTek-US.com

Job	Truss	Truss Type	Qty	Ply	Robin Parker	T33164675
0124-067	B02	Common	1	1	Job Reference (optional)	

Mayo Truss Company, Inc., Mayo, FL - 32066,

Run: 8.73 S Feb 22 2024 Print: 8.730 S Feb 22 2024 MiTek Industries, Inc. Thu Mar 07 09:32:03
ID:h0kpLAIQWERZXQ50F82Ak_zpuNg-RfC?PsB70Hq3NSgPqnL8w3uITXbGKWrcDoi7J4zJC?f

Page: 1

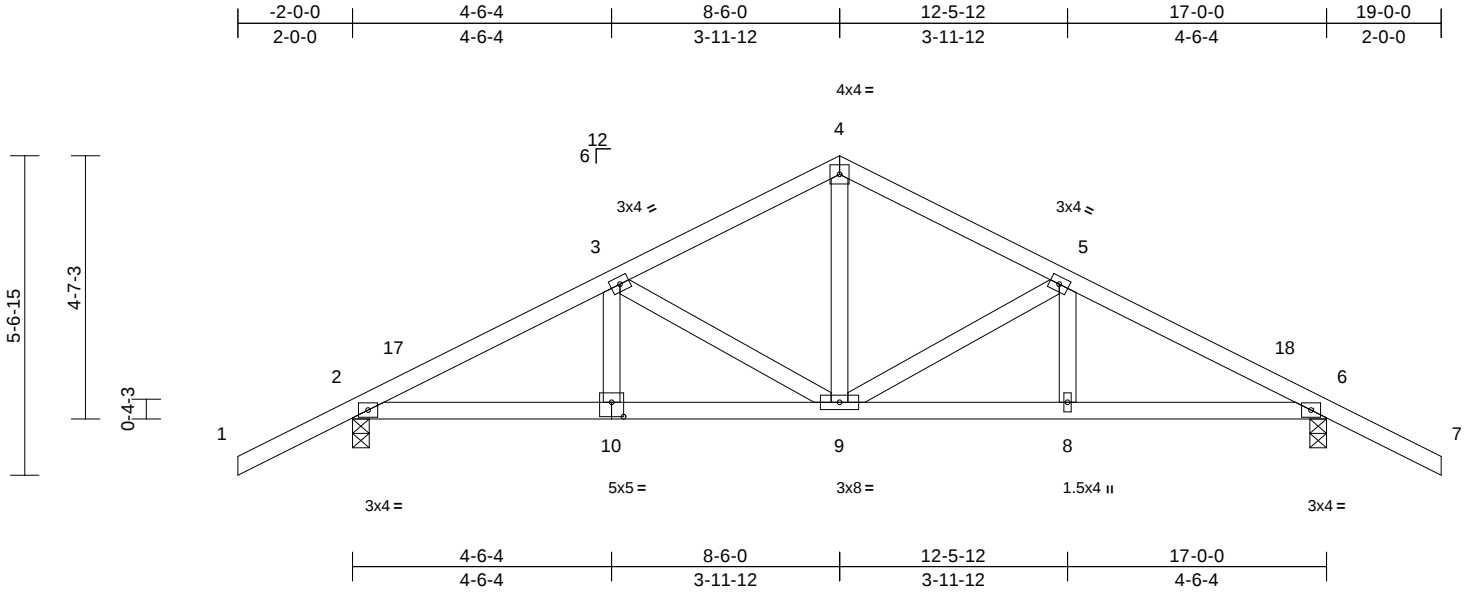

Scale = 1:40.2

Plate Offsets (X, Y): [10:0-2-8,0-3-0]

Loading	(psf)	Spacing	2-0-0	CSI		DEFL	in	(loc)	l/defl	L/d	PLATES	GRIP
TCLL (roof)	20.0	Plate Grip DOL	1.25	TC	0.25	Vert(LL)	-0.03	9-10	>999	240	MT20	244/190
TCDL	10.0	Lumber DOL	1.25	BC	0.25	Vert(CT)	-0.06	9-10	>999	180		
BCLL	0.0*	Rep Stress Incr	YES	WB	0.14	Horz(CT)	0.02	6	n/a	n/a		
BCDL	10.0	Code	FBC2023/TPI2014	Matrix-AS							Weight: 85 lb	FT = 20%

LUMBER

TOP CHORD 2x4 SP No.2
BOT CHORD 2x4 SP No.2
WEBS 2x4 SP No.2

BRACING

TOP CHORD Structural wood sheathing directly applied.
BOT CHORD Rigid ceiling directly applied.

REACTIONS

(size) 2=0-3-8, 6=0-3-8
Max Horiz 2=86 (LC 11)
Max Uplift 2=-128 (LC 12), 6=-128 (LC 12)
Max Grav 2=800 (LC 1), 6=800 (LC 1)

FORCES


(lb) - Maximum Compression/Maximum Tension
TOP CHORD 1-2=0/54, 2-3=-1133/234, 3-4=-801/211,
4-5=-801/211, 5-6=-1133/234, 6-7=0/54
BOT CHORD 2-9=-103/1005, 8-9=-128/967, 6-8=-128/967
WEBS 3-10=0/167, 3-9=-389/129, 4-9=-62/439,
5-9=-390/128, 5-8=0/167

NOTES

- Unbalanced roof live loads have been considered for this design.
- Wind: ASCE 7-22; Vult=130mph (3-second gust) Vasd=101mph; TCDL=6.0psf; BCDL=6.0psf; h=15ft; B=45ft; L=24ft; eave=4ft; Cat. II; Exp B; Partially Enclosed; MWFRS (directional) and C-C Zone3 -2-0-0 to 1-0-0, Zone1 1-0-0 to 8-6-0, Zone2 8-6-0 to 12-5-12, Zone1 12-5-12 to 19-0-0 zone; cantilever left and right exposed; end vertical left and right exposed; C-C for members and forces & MWFRS for reactions shown; Lumber DOL=1.60 plate grip DOL=1.60
- Building Designer / Project engineer responsible for verifying applied roof live load shown covers rain loading requirements specific to the use of this truss component.
- This truss has been designed for a 10.0 psf bottom chord live load nonconcurrent with any other live loads.

- * This truss has been designed for a live load of 20.0psf on the bottom chord in all areas where a rectangle 3-06-00 tall by 2-00-00 wide will fit between the bottom chord and any other members.
- All bearings are assumed to be SP No.2 .
- Provide mechanical connection (by others) of truss to bearing plate capable of withstanding 128 lb uplift at joint 2 and 128 lb uplift at joint 6.
- This truss design requires that a minimum of 7/16" structural wood sheathing be applied directly to the top chord and 1/2" gypsum sheetrock be applied directly to the bottom chord.

LOAD CASE(S) Standard

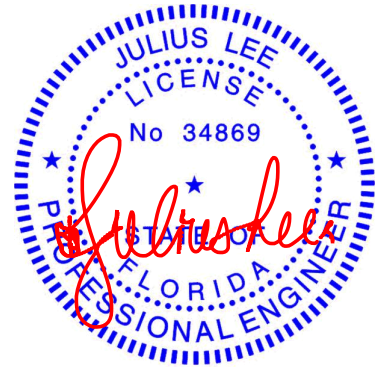

Julius Lee PE No. 34869
MiTek Inc. DBA MiTek USA FL Cert 6634
16023 Swingley Ridge Rd. Chesterfield, MO 63017
Date:

March 8, 2024

WARNING - Verify design parameters and READ NOTES ON THIS AND INCLUDED MITEK REFERENCE PAGE MII-7473 rev. 1/2/2023 BEFORE USE.

Design valid for use only with MiTek® connectors. This design is based only upon parameters shown, and is for an individual building component, not a truss system. Before use, the building designer must verify the applicability of design parameters and properly incorporate this design into the overall building design. Bracing indicated is to prevent buckling of individual truss web and/or chord members only. Additional temporary and permanent bracing is always required for stability and to prevent collapse with possible personal injury and property damage. For general guidance regarding the fabrication, storage, delivery, erection and bracing of trusses and truss systems, see **ANSI/TPI1 Quality Criteria and DSB-22** available from Truss Plate Institute (www.tpinst.org) and **BCSI Building Component Safety Information** available from the Structural Building Component Association (www.sbcsccomponents.com)

MiTek®


16023 Swingley Ridge Rd.
Chesterfield, MO 63017
314.434.1200 / MiTek-US.com

Job	Truss	Truss Type	Qty	Ply	Robin Parker	T33164676
0124-067	B03	Common	1	1	Job Reference (optional)	

Mayo Truss Company, Inc., Mayo, FL - 32066,

Run: 8.73 S Feb 22 2024 Print: 8.730 S Feb 22 2024 MiTek Industries, Inc. Thu Mar 07 09:32:03
ID:wmDDFs3O?ZH7pHIGXiHbuzpuNX-RfC?PsB70Hq3NSgPqnL8w3ulTXbGKWrCDoi7J4zJC?f

Page: 1

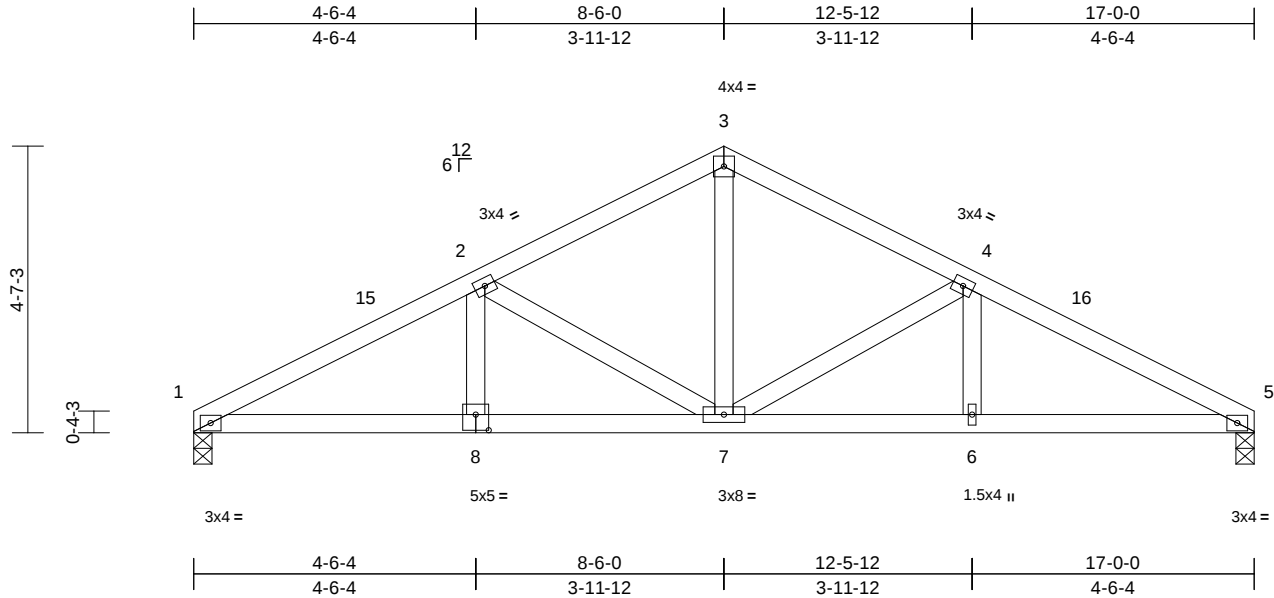

Scale = 1:36.9

Plate Offsets (X, Y): [8:0-2-8,0-3-0]

Loading	(psf)	Spacing	2-0-0	CSI		DEFL	in	(loc)	l/defl	L/d	PLATES	GRIP
TCLL (roof)	20.0	Plate Grip DOL	1.25	TC	0.17	Vert(LL)	-0.03	7	>999	240	MT20	244/190
TCDL	10.0	Lumber DOL	1.25	BC	0.32	Vert(CT)	-0.06	7-8	>999	180		
BCLL	0.0*	Rep Stress Incr	YES	WB	0.15	Horz(CT)	0.03	5	n/a	n/a		
BCDL	10.0	Code	FBC2023/TPI2014	Matrix-AS							Weight: 79 lb	FT = 20%

LUMBER

TOP CHORD 2x4 SP No.2
BOT CHORD 2x4 SP No.2
WEBS 2x4 SP No.2

BRACING

TOP CHORD Structural wood sheathing directly applied.
BOT CHORD Rigid ceiling directly applied.

REACTIONS

(size) 1=0-3-8, 5=0-3-8
Max Horiz 1=-70 (LC 10)
Max Uplift 1=-79 (LC 12), 5=-79 (LC 12)
Max Grav 1=680 (LC 1), 5=680 (LC 1)

FORCES

(lb) - Maximum Compression/Maximum Tension


TOP CHORD 1-2=-1188/283, 2-3=-831/239, 3-4=-831/239,
4-5=-1188/283
BOT CHORD 1-7=-190/1051, 6-7=-189/1033,
5-6=-189/1033
WEBS 2-8=0/175, 2-7=-431/146, 3-7=-93/470,
4-7=-431/146, 4-6=0/175

NOTES

- 1) Unbalanced roof live loads have been considered for this design.
- 2) Wind: ASCE 7-22; Vult=130mph (3-second gust)
Vasd=101mph; TCDL=6.0psf; BCDL=6.0psf; h=15ft;
B=45ft; L=24ft; eave=4ft; Cat. II; Exp B; Partially Enclosed; MWFRS (directional) and C-C Zone3 0-0-0 to 3-0-0, Zone1 3-0-0 to 8-6-0, Zone2 8-6-0 to 12-5-12, Zone1 12-5-12 to 17-0-0 zone; cantilever left and right exposed ; end vertical left and right exposed; C-C for members and forces & MWFRS for reactions shown; Lumber DOL=1.60 plate grip DOL=1.60
- 3) Building Designer / Project engineer responsible for verifying applied roof live load shown covers rain loading requirements specific to the use of this truss component.
- 4) This truss has been designed for a 10.0 psf bottom chord live load nonconcurrent with any other live loads.

- 5) * This truss has been designed for a live load of 20.0psf on the bottom chord in all areas where a rectangle 3-06-00 tall by 2-00-00 wide will fit between the bottom chord and any other members.
- 6) All bearings are assumed to be SP No.2 .
- 7) Provide mechanical connection (by others) of truss to bearing plate capable of withstanding 79 lb uplift at joint 1 and 79 lb uplift at joint 5.
- 8) This truss design requires that a minimum of 7/16" structural wood sheathing be applied directly to the top chord and 1/2" gypsum sheetrock be applied directly to the bottom chord.

LOAD CASE(S) Standard

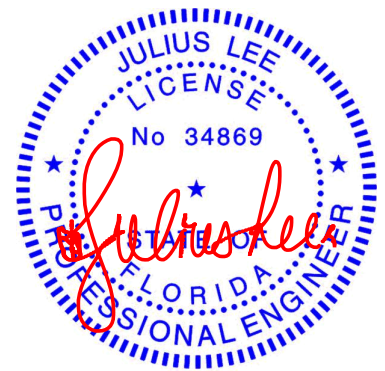

Julius Lee PE No. 34869
MiTek Inc. DBA MiTek USA FL Cert 6634
16023 Swingley Ridge Rd. Chesterfield, MO 63017
Date:

March 8,2024


WARNING - Verify design parameters and READ NOTES ON THIS AND INCLUDED MITEK REFERENCE PAGE MII-7473 rev. 1/2/2023 BEFORE USE.

Design valid for use only with MiTek® connectors. This design is based only upon parameters shown, and is for an individual building component, not a truss system. Before use, the building designer must verify the applicability of design parameters and properly incorporate this design into the overall building design. Bracing indicated is to prevent buckling of individual truss web and/or chord members only. Additional temporary and permanent bracing is always required for stability and to prevent collapse with possible personal injury and property damage. For general guidance regarding the fabrication, storage, delivery, erection and bracing of trusses and truss systems, see **ANSI/TPI1 Quality Criteria and DSB-22** available from Truss Plate Institute (www.tpinst.org) and **BCSI Building Component Safety Information** available from the Structural Building Component Association (www.sbcsccomponents.com)

MiTek®

16023 Swingley Ridge Rd.
Chesterfield, MO 63017
314.434.1200 / MiTek-US.com

Mayo Truss Company, Inc., Mayo, FL - 32066, Run: 8.73 S Feb 22 2024 Print: 8.730 S Feb 22 2024 MiTek Industries, Inc. Thu Mar 07 09:32:04 Page: 1
ID:uH1zWEOc0EVTmOLPaEqMmUzpuYS-RfC?PsB70Ha3NSaPanL8w3uITxbGKWrCDoi7J4zJC?f

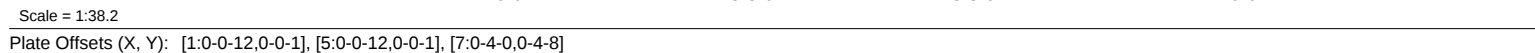

LUMBER		4) Wind: ASCE 7-22; Vult=130mph (3-second gust) Vasd=101mph; TCDL=6.0psf; BCDL=6.0psf; h=15ft; B=45ft; L=24ft; eave=4ft; Cat. II; Exp B; Partially Enclosed; MWFRS (directional); cantilever left and right exposed ; end vertical left and right exposed; Lumber DOL=1.60 plate grip DOL=1.60
TOP CHORD	2x4 SP No.2	5) Building Designer / Project engineer responsible for verifying applied roof live load shown covers rain loading requirements specific to the use of this truss component.
BOT CHORD	2x6 SP SS	6) This truss has been designed for a 10.0 psf bottom chord live load nonconcurrent with any other live loads.
WEBS	2x4 SP No.2	7) * This truss has been designed for a live load of 20.0psf on the bottom chord in all areas where a rectangle 3-06-00 tall by 2-00-00 wide will fit between the bottom chord and any other members.
BRACING		8) All bearings are assumed to be SP SS .
TOP CHORD	Structural wood sheathing directly applied or 4-9-11 oc purlins.	9) Provide mechanical connection (by others) of truss to bearing plate capable of withstanding 413 lb uplift at joint 1 and 683 lb uplift at joint 5.
BOT CHORD	Rigid ceiling directly applied or 10-0-0 oc bracing.	10) Use MiTek JUS26 (With 4-10d nails into Girder & 4-10d nails into Truss) or equivalent spaced at 2-0-0 oc max. starting at 6-11-4 from the left end to 14-11-4 to connect
REACTIONS		
	(size) 1=0-3-8, 5=0-3-8	
	Max Horiz 1=70 (LC 7)	
	Max Uplift 1=-413 (LC 8), 5=-683 (LC 8)	
	Max Grav 1=2099 (LC 1), 5=3239 (LC 1)	
FORCES		
	(lb) - Maximum Compression/Maximum Tension	
TOP CHORD	1-2=-4419/915, 2-3=-3823/850, 3-4=-3827/851, 4-5=-5965/1277	
BOT CHORD	1-8=-763/3906, 6-8=-1091/5287, 5-6=-1091/5287	
WEBS	2-8=-23/377, 2-7=-638/147, 3-7=-681/3162, 4-7=-2282/538, 4-6=-386/1904	


- 1) 2-ply truss to be connected together with 10d (0.131"x3") nails as follows:
Top chords connected as follows: 2x4 - 1 row at 0-9-0 oc.
Bottom chords connected as follows: 2x6 - 2 rows staggered at 0-9-0 oc.
Web connected as follows: 2x4 - 1 row at 0-9-0 oc.
- 2) All loads are considered equally applied to all plies, except if noted as front (F) or back (B) face in the LOAD CASE(S) section. Ply to ply connections have been provided to distribute only loads noted as (F) or (B), unless otherwise indicated.
- 3) Unbalanced roof live loads have been considered for this design.

- 4) Wind: ASCE 7-22; Vult=130mph (3-second gust)
Vasd=101mph; TCDL=6.0psf; BCDL=6.0psf; h=15ft;
B=45ft; L=24ft; eave=4ft; Cat. II; Exp B; Partially
Enclosed; MWFRS (directional); cantilever left and right
exposed ; end vertical left and right exposed; Lumber
DOL=1.60 plate grip DOL=1.60
- 5) Building Designer / Project engineer responsible for
verifying applied roof live load shown covers rain loading
requirements specific to the use of this truss component.
- 6) This truss has been designed for a 10.0 psf bottom
chord live load nonconcurrent with any other live loads.
- 7) * This truss has been designed for a live load of 20.0psf
on the bottom chord in all areas where a rectangle
3-06-00 tall by 2-00-00 wide will fit between the bottom
chord and any other members.
- 8) All bearings are assumed to be SP SS .
- 9) Provide mechanical connection (by others) of truss to
bearing plate capable of withstanding 413 lb uplift at joint
1 and 683 lb uplift at joint 5.
- 10) Use MiTek JUS26 (With 4-10d nails into Girder & 4-10d
nails into Truss) or equivalent spaced at 2-0-0 oc max.
starting at 6-11-4 from the left end to 14-11-4 to connect
truss(es) to back face of bottom chord.
- 11) Fill all nail holes where hanger is in contact with lumber.

1) Dead + Roof Live (balanced): Lumber Increase=1.25,
Plate Increase=1.25
Uniform Loads (lb/ft)
Vert: 1-3=-60, 3-5=-60, 1-5=-20
Concentrated Loads (lb)
Vert: 13=-797 (B), 14=-795 (B), 15=-795 (B),
16=-795 (B), 17=-795 (B)



March 8.2024

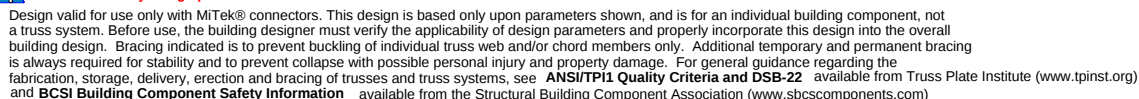


MiTek®
16023 Swingley Ridge Rd.
Chesterfield, MO 63017
314.434.1200 / MiTek-US.com

Job	Truss	Truss Type	Qty	Ply	Robin Parker	T33164678
0124-067	C01	Hip Girder	1	2	Job Reference (optional)	

Mayo Truss Company, Inc., Mayo, FL - 32066,

Run: 8.73 S Feb 22 2024 Print: 8.730 S Feb 22 2024 MiTek Industries, Inc. Thu Mar 07 09:32:04
ID:wIq3MtGOOSsSC1uHGgJF_3zpuN?-RfC?PsB70Hq3NSgPqnL8w3uITXbGKWrcDoi7J4zJC?r

Page: 1

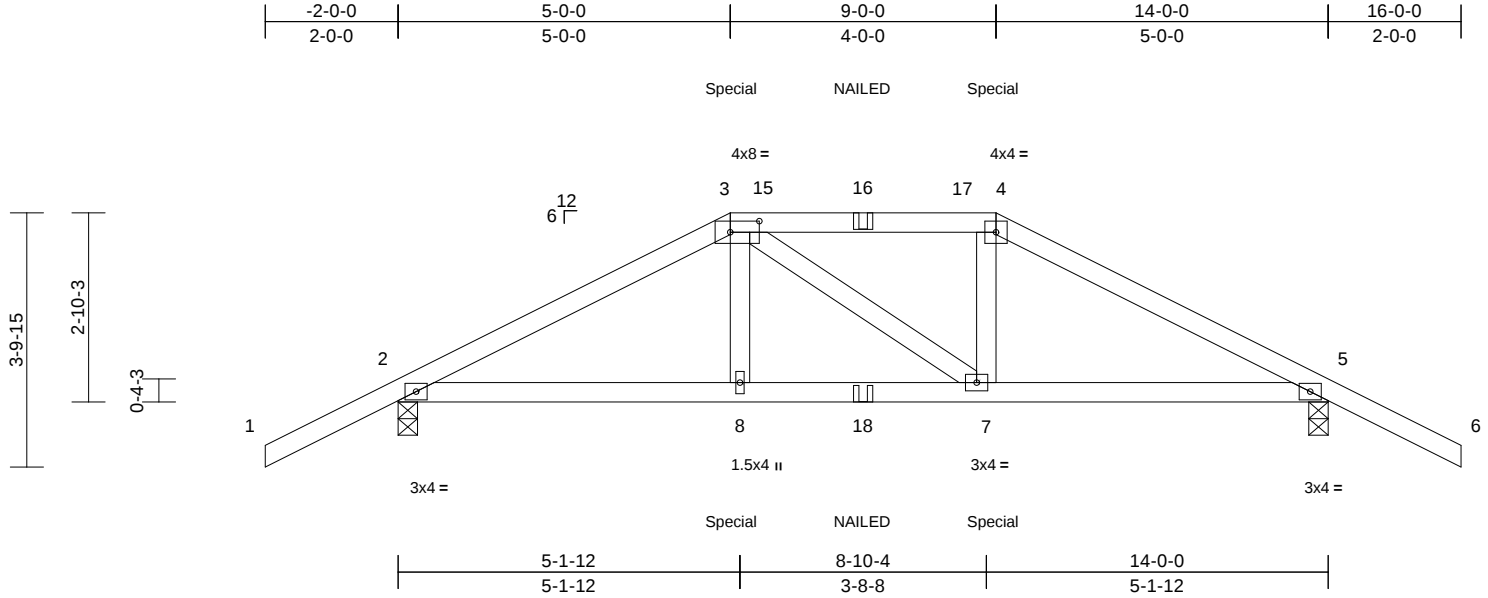

Scale = 1:34.7

Plate Offsets (X, Y): [3:0-5-4,0-2-0]

Loading	(psf)	Spacing	2-0-0	CSI		DEFL	in	(loc)	l/defl	L/d	PLATES	GRIP
TCLL (roof)	20.0	Plate Grip DOL	1.25	TC	0.18	Vert(LL)	-0.02	7-8	>999	240	MT20	244/190
TCDL	10.0	Lumber DOL	1.25	BC	0.19	Vert(CT)	-0.03	7-8	>999	180		
BCLL	0.0*	Rep Stress Incr	NO	WB	0.04	Horz(CT)	0.01	5	n/a	n/a		
BCDL	10.0	Code	FBC2023/TPI2014	Matrix-MS							Weight: 127 lb	FT = 20%

LUMBER

TOP CHORD 2x4 SP No.2
BOT CHORD 2x4 SP No.2
WEBS 2x4 SP No.2

BRACING

TOP CHORD Structural wood sheathing directly applied or 6-0-0 oc purlins.
BOT CHORD Rigid ceiling directly applied or 10-0-0 oc bracing.

REACTIONS (size) 2=0-3-8, 5=0-3-8
Max Horiz 2=-58 (LC 6)
Max Uplift 2=-180 (LC 8), 5=-180 (LC 8)
Max Grav 2=1022 (LC 13), 5=1022 (LC 14)

FORCES (lb) - Maximum Compression/Maximum Tension
TOP CHORD 1-2=0/54, 2-3=-1601/232, 3-4=-1418/229, 4-5=-1602/232, 5-6=0/54
BOT CHORD 2-8=-142/1408, 7-8=-140/1426, 5-7=-137/1393
WEBS 3-8=0/331, 3-7=-41/42, 4-7=0/331

NOTES

- 2-ply truss to be connected together with 10d (0.131"x3") nails as follows:
Top chords connected as follows: 2x4 - 1 row at 0-9-0 oc.
Bottom chords connected as follows: 2x4 - 1 row at 0-9-0 oc.
Web connected as follows: 2x4 - 1 row at 0-9-0 oc.
- All loads are considered equally applied to all plies, except if noted as front (F) or back (B) face in the LOAD CASE(S) section. Ply to ply connections have been provided to distribute only loads noted as (F) or (B), unless otherwise indicated.
- Unbalanced roof live loads have been considered for this design.

- Wind: ASCE 7-22; Vult=130mph (3-second gust)
Vasd=101mph; TCDL=6.0psf; BCDL=6.0psf; h=15ft;
B=45ft; L=24ft; eave=4ft; Cat. II; Exp B; Partially Enclosed; MWFRS (directional); cantilever left and right exposed ; end vertical left and right exposed; Lumber DOL=1.60 plate grip DOL=1.60
- Building Designer / Project engineer responsible for verifying applied roof live load shown covers rain loading requirements specific to the use of this truss component.
- Provide adequate drainage to prevent water ponding.
- This truss has been designed for a 10.0 psf bottom chord live load nonconcurrent with any other live loads.
- * This truss has been designed for a live load of 20.0psf on the bottom chord in all areas where a rectangle 3-06-00 tall by 2-00-00 wide will fit between the bottom chord and any other members.
- All bearings are assumed to be SP No.2 .
- Provide mechanical connection (by others) of truss to bearing plate capable of withstanding 180 lb uplift at joint 2 and 180 lb uplift at joint 5.
- "NAILED" indicates 3-10d (0.148"x3") or 3-12d (0.148"x3.25") toe-nails per NDS guidelines.
- Hanger(s) or other connection device(s) shall be provided sufficient to support concentrated load(s) 197 lb down and 64 lb up at 5-0-0, and 197 lb down and 64 lb up at 9-0-0 on top chord, and 206 lb down and 26 lb up at 5-0-0, and 206 lb down and 26 lb up at 8-11-4 on bottom chord. The design/selection of such connection device(s) is the responsibility of others.

LOAD CASE(S) Standard

- Dead + Roof Live (balanced): Lumber Increase=1.25, Plate Increase=1.25
Uniform Loads (lb/ft)
Vert: 1-3=-60, 3-4=-60, 4-6=-60, 9-12=-20
Concentrated Loads (lb)
Vert: 3=-76 (B), 4=-76 (B), 8=-126 (B), 7=-126 (B), 16=-61 (B), 18=-33 (B)



Julius Lee PE No. 34869
MiTek Inc. DBA MiTek USA FL Cert 6634
16023 Swingley Ridge Rd. Chesterfield, MO 63017
Date:

March 8,2024

WARNING - Verify design parameters and READ NOTES ON THIS AND INCLUDED MITEK REFERENCE PAGE MII-7473 rev. 1/2/2023 BEFORE USE.

Design valid for use only with MiTek® connectors. This design is based only upon parameters shown, and is for an individual building component, not a truss system. Before use, the building designer must verify the applicability of design parameters and properly incorporate this design into the overall building design. Bracing indicated is to prevent buckling of individual truss web and/or chord members only. Additional temporary and permanent bracing is always required for stability and to prevent collapse with possible personal injury and property damage. For general guidance regarding the fabrication, storage, delivery, erection and bracing of trusses and truss systems, see **ANSI/TPI1 Quality Criteria and DSB-22** available from Truss Plate Institute (www.tpinet.org) and **BCSI Building Component Safety Information** available from the Structural Building Component Association (www.sbscomponents.com)

MiTek®


16023 Swingley Ridge Rd.
Chesterfield, MO 63017
314.434.1200 / MiTek-US.com

Job	Truss	Truss Type	Qty	Ply	Robin Parker	T33164679
0124-067	C02	Common	1	1	Job Reference (optional)	

Mayo Truss Company, Inc., Mayo, FL - 32066,

Run: 8.73 S Feb 22 2024 Print: 8.730 S Feb 22 2024 MiTek Industries, Inc. Thu Mar 07 09:32:05
ID:lv8UUIwq_rKRkludophr9zpuNR-RfC?PsB70Hq3NSgPqnL8w3uITxbGKWrcDoi7J4zJC?i

Page: 1

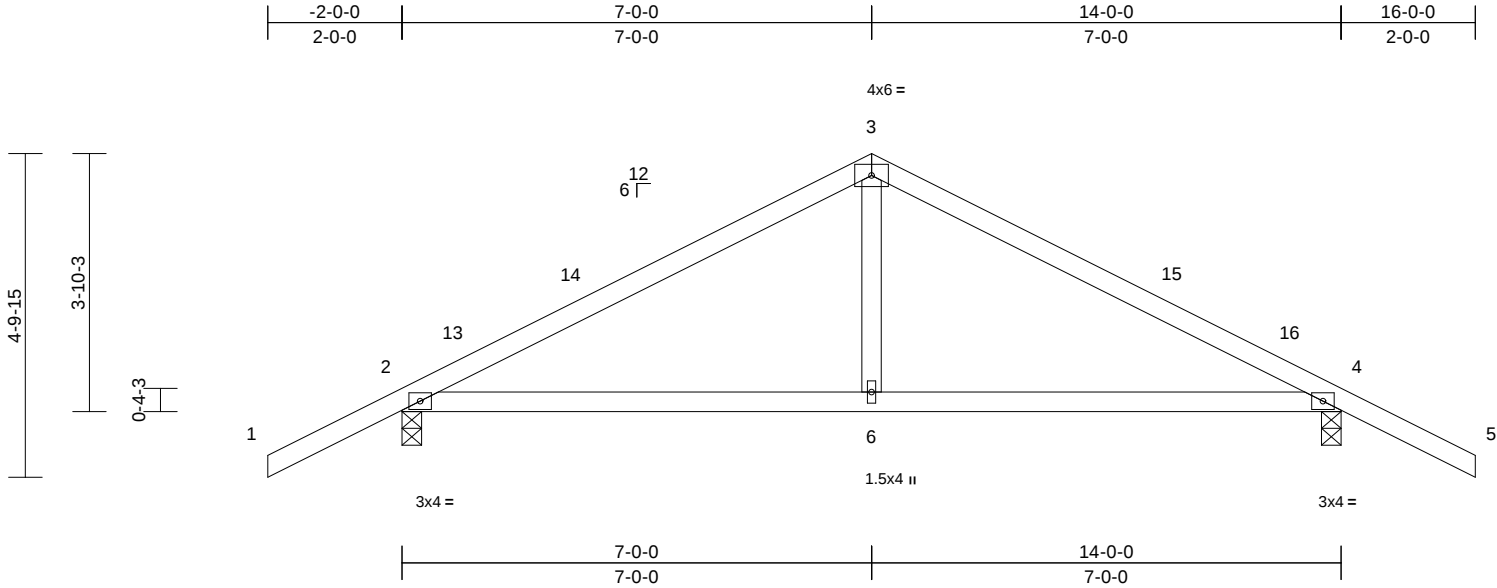

Loading	(psf)	Spacing	2-0-0	CSI		DEFL	in	(loc)	l/defl	L/d	PLATES	GRIP
TCLL (roof)	20.0	Plate Grip DOL	1.25	TC	0.44	Vert(LL)	-0.05	6-9	>999	240	MT20	244/190
TCDL	10.0	Lumber DOL	1.25	BC	0.49	Vert(CT)	-0.11	6-9	>999	180		
BCLL	0.0*	Rep Stress Incr	YES	WB	0.07	Horz(CT)	0.01	4	n/a	n/a		
BCDL	10.0	Code	FBC2023/TPI2014	Matrix-AS							Weight: 56 lb	FT = 20%

LUMBER

TOP CHORD 2x4 SP No.2
BOT CHORD 2x4 SP No.2
WEBS 2x4 SP No.2

BRACING

TOP CHORD Structural wood sheathing directly applied.
BOT CHORD Rigid ceiling directly applied.

REACTIONS

(size) 2=0-3-8, 4=0-3-8
Max Horiz 2=-74 (LC 10)
Max Uplift 2=-114 (LC 12), 4=-114 (LC 12)
Max Grav 2=680 (LC 1), 4=680 (LC 1)

FORCES

(lb) - Maximum Compression/Maximum Tension

TOP CHORD 1-2=0/54, 2-3=-765/200, 3-4=-765/200, 4-5=0/54
BOT CHORD 2-6=-39/622, 4-6=-39/622
WEBS 3-6=0/314

NOTES

- Unbalanced roof live loads have been considered for this design.
- Wind: ASCE 7-22; Vult=130mph (3-second gust)
Vasd=101mph; TCDL=6.0psf; BCDL=6.0psf; h=15ft; B=45ft; L=24ft; eave=4ft; Cat. II; Exp B; Partially Enclosed; MWFRS (directional) and C-C Zone3 -2-0-0 to 1-0-0, Zone1 1-0-0 to 7-0-0, Zone2 7-0-0 to 11-2-15, Zone1 11-2-15 to 16-0-0 zone; cantilever left and right exposed; end vertical left and right exposed; C-C for members and forces & MWFRS for reactions shown; Lumber DOL=1.60 plate grip DOL=1.60
- Building Designer / Project engineer responsible for verifying applied roof live load shown covers rain loading requirements specific to the use of this truss component.
- This truss has been designed for a 10.0 psf bottom chord live load nonconcurrent with any other live loads.
- * This truss has been designed for a live load of 20.0psf on the bottom chord in all areas where a rectangle 3-06-00 tall by 2-00-00 wide will fit between the bottom chord and any other members.
- All bearings are assumed to be SP No.2 .

- Provide mechanical connection (by others) of truss to bearing plate capable of withstanding 114 lb uplift at joint 2 and 114 lb uplift at joint 4.
- This truss design requires that a minimum of 7/16" structural wood sheathing be applied directly to the top chord and 1/2" gypsum sheetrock be applied directly to the bottom chord.

LOAD CASE(S) Standard



Julius Lee PE No. 34869
MiTek Inc. DBA MiTek USA FL Cert 6634
16023 Swingley Ridge Rd. Chesterfield, MO 63017
Date:

March 8, 2024

WARNING - Verify design parameters and READ NOTES ON THIS AND INCLUDED MITEK REFERENCE PAGE MII-7473 rev. 1/2/2023 BEFORE USE.

Design valid for use only with MiTek® connectors. This design is based only upon parameters shown, and is for an individual building component, not a truss system. Before use, the building designer must verify the applicability of design parameters and properly incorporate this design into the overall building design. Bracing indicated is to prevent buckling of individual truss web and/or chord members only. Additional temporary and permanent bracing is always required for stability and to prevent collapse with possible personal injury and property damage. For general guidance regarding the fabrication, storage, delivery, erection and bracing of trusses and truss systems, see **ANSI/TPI1 Quality Criteria and DSB-22** available from Truss Plate Institute (www.tpinst.org) and **BCSI Building Component Safety Information** available from the Structural Building Component Association (www.sbcsccomponents.com)

MiTek®


16023 Swingley Ridge Rd.
Chesterfield, MO 63017
314.434.1200 / MiTek-US.com

Job	Truss	Truss Type	Qty	Ply	Robin Parker	T33164680
0124-067	C03	Common	1	1	Job Reference (optional)	

Mayo Truss Company, Inc., Mayo, FL - 32066,

Run: 8.73 S Feb 22 2024 Print: 8.730 S Feb 22 2024 MiTek Industries, Inc. Thu Mar 07 09:32:05
ID:dgN?KgZK24qsJL2gseud??zpuNN-RfC?Psb70Hq3NSgPqnL8w3uITxbGKWrCDoi7J4zJC?f

Page: 1

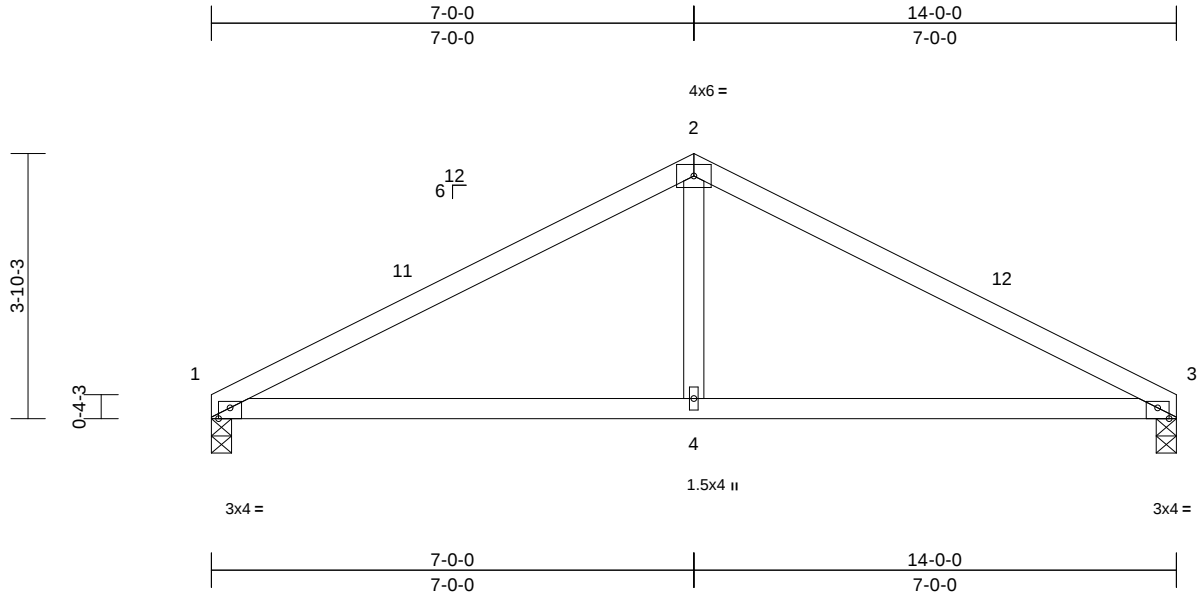

Scale = 1:33.4											
Plate Offsets (X, Y): [1:0-2-0,Edge], [3:0-2-0,Edge]											
Loading	(psf)	Spacing	2-0-0	CSI		DEFL	in	(loc)	l/defl	L/d	PLATES
TCLL (roof)	20.0	Plate Grip DOL	1.25	TC	0.50	Vert(LL)	-0.07	4-7	>999	240	GRIP
TCDL	10.0	Lumber DOL	1.25	BC	0.51	Vert(CT)	-0.14	4-7	>999	180	MT20
BCLL	0.0*	Rep Stress Incr	YES	WB	0.07	Horz(CT)	0.01	3	n/a	n/a	244/190
BCDL	10.0	Code	FBC2023/TPI2014	Matrix-AS							Weight: 49 lb FT = 20%

LUMBER

TOP CHORD 2x4 SP No.2
BOT CHORD 2x4 SP No.2
WEBS 2x4 SP No.2

BRACING

TOP CHORD Structural wood sheathing directly applied.
BOT CHORD Rigid ceiling directly applied.

REACTIONS

(size) 1=0-3-8, 3=0-3-8
Max Horiz 1=-58 (LC 10)
Max Uplift 1=-65 (LC 12), 3=-65 (LC 12)
Max Grav 1=560 (LC 1), 3=560 (LC 1)

FORCES

(lb) - Maximum Compression/Maximum Tension
TOP CHORD 1-2=-796/247, 2-3=-796/243
BOT CHORD 1-4=-116/661, 3-4=-116/661
WEBS 2-4=0/322

NOTES

- Unbalanced roof live loads have been considered for this design.
- Wind: ASCE 7-22; Vult=130mph (3-second gust)
Vasd=101mph; TCDL=6.0psf; BCDL=6.0psf; h=15ft; B=45ft; L=24ft; eave=4ft; Cat. II; Exp B; Partially Enclosed; MWFRS (directional) and C-C Zone3 0-0-0 to 3-0-0, Zone1 3-0-0 to 7-0-0, Zone2 7-0-0 to 11-2-15, Zone1 11-2-15 to 14-0-0 zone; cantilever left and right exposed ; end vertical left and right exposed;C-C for members and forces & MWFRS for reactions shown; Lumber DOL=1.60 plate grip DOL=1.60
- Building Designer / Project engineer responsible for verifying applied roof live load shown covers rain loading requirements specific to the use of this truss component.
- This truss has been designed for a 10.0 psf bottom chord live load nonconcurrent with any other live loads.
- * This truss has been designed for a live load of 20.0psf on the bottom chord in all areas where a rectangle 3-06-00 tall by 2-00-00 wide will fit between the bottom chord and any other members.
- All bearings are assumed to be SP No.2 .

- Provide mechanical connection (by others) of truss to bearing plate capable of withstanding 65 lb uplift at joint 1 and 65 lb uplift at joint 3.
- This truss design requires that a minimum of 7/16" structural wood sheathing be applied directly to the top chord and 1/2" gypsum sheetrock be applied directly to the bottom chord.

LOAD CASE(S) Standard



Julius Lee PE No. 34869
MiTek Inc. DBA MiTek USA FL Cert 6634
16023 Swingley Ridge Rd. Chesterfield, MO 63017
Date:

March 8,2024


WARNING - Verify design parameters and READ NOTES ON THIS AND INCLUDED MITEK REFERENCE PAGE MII-7473 rev. 1/2/2023 BEFORE USE.

Design valid for use only with MiTek® connectors. This design is based only upon parameters shown, and is for an individual building component, not a truss system. Before use, the building designer must verify the applicability of design parameters and properly incorporate this design into the overall building design. Bracing indicated is to prevent buckling of individual truss web and/or chord members only. Additional temporary and permanent bracing is always required for stability and to prevent collapse with possible personal injury and property damage. For general guidance regarding the fabrication, storage, delivery, erection and bracing of trusses and truss systems, see **ANSI/TPI1 Quality Criteria and DSB-22** available from Truss Plate Institute (www.tpinst.org) and **BCSI Building Component Safety Information** available from the Structural Building Component Association (www.sbcsccomponents.com)

MiTek®

16023 Swingley Ridge Rd.
Chesterfield, MO 63017
314.434.1200 / MiTek-US.com

Mayo Truss Company, Inc., Mayo, FL - 32066, Run: 8.73 S Feb 22 2024 Print: 8.730 S Feb 22 2024 MiTek Industries, Inc. Thu Mar 07 09:32:05 Page: 1
ID:aK1AJ9CFZwDA5G?JT7j4H?zpuN4-RfC?PsB70Hq3NSgPqnL8w3uITxbGKWrCDoi7J4zJC?f

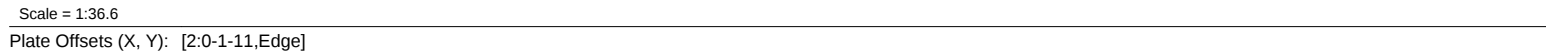


LUMBER		6) Refer to girder(s) for truss to truss connections.
TOP CHORD	2x4 SP No.2	7) Provide mechanical connection (by others) of truss to bearing plate capable of withstanding 31 lb uplift at joint 4, 194 lb uplift at joint 2 and 24 lb uplift at joint 5.
BOT CHORD	2x4 SP No.2	8) "NAILED" indicates 3-10d (0.148"x3") or 2-12d (0.148"x3.25") toe-nails per NDS guidelines.
WEBS	2x4 SP No.2	9) In the LOAD CASE(S) section, loads applied to the face of the truss are noted as front (F) or back (B).
BRACING		LOAD CASE(S) Standard
TOP CHORD	Structural wood sheathing directly applied or 6-0-0 oc purlins.	1) Dead + Roof Live (balanced): Lumber Increase=1.25, Plate Increase=1.25
BOT CHORD	Rigid ceiling directly applied or 10-0-0 oc bracing.	Uniform Loads (lb/ft) Vert: 1-4=-60, 5-8=-20
REACTIONS (size) 2=0-9-2, 4= Mechanical, 5= Mechanical		Concentrated Loads (lb) Vert: 11=72 (F=36, B=36), 13=82 (F=41, B=41), 14=6 (F=3, B=3)
	Max Horiz 2=119 (LC 8)	
	Max Uplift 2=-194 (LC 8), 4=-31 (LC 8), 5=-24 (LC 5)	
	Max Grav 2=429 (LC 13), 4=100 (LC 19), 5=183 (LC 14)	
FORCES (lb) - Maximum Compression/Maximum Tension		
TOP CHORD	1-2=0/57, 2-3=-441/315, 3-4=-74/27	
BOT CHORD	2-7=-318/364, 6-7=-109/364, 5-6=0/0	
WEBS	3-7=-53/153, 3-6=-400/120	

- 1) Wind: ASCE 7-22; Vult=130mph (3-second gust)
Vasd=101mph; TCDL=6.0psf; BCDL=6.0psf; h=15ft;
Va=45ft; L=24ft; eave=4ft; Cat. II; Exp B; Partially
Enclosed; MWFRS (directional); cantilever left and right
exposed ; end vertical left and right exposed; Lumber
DOL=1.60 plate grip DOL=1.60
- 2) Building Designer / Project engineer responsible for
verifying applied roof live load shown covers rain loading
requirements specific to the use of this truss component.
- 3) This truss has been designed for a 10.0 psf bottom
chord live load nonconcurrent with any other live loads.
- 4) * This truss has been designed for a live load of 20.0psf
on the bottom chord in all areas where a rectangle
3-06-00 tall by 2-00-00 wide will fit between the bottom
chord and any other members.
- 5) Bearings are assumed to be ; Joint 2 SP No.2 .



March 8, 2024

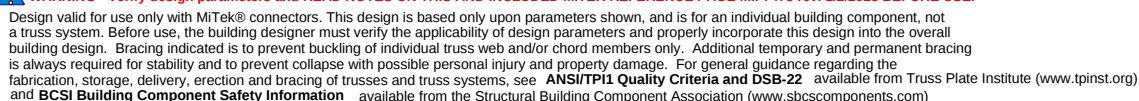


MiTek®
16023 Swingley Ridge Rd.
Chesterfield, MO 63017
314.434.1200 / MiTek-US.com

Job	Truss	Truss Type	Qty	Ply	Robin Parker	T33164682
0124-067	J01	Jack-Open	3	1	Job Reference (optional)	

Mayo Truss Company, Inc., Mayo, FL - 32066,

Run: 8.73 S Feb 22 2024 Print: 8.730 S Feb 22 2024 MiTek Industries, Inc. Thu Mar 07 09:32:05
ID:DNDHGS86lNbt?V7Mga8vayzpuN9-RfC?PsB70Hq3NSgPqnL8w3uITXbGKWrcDoi7J4zJC?f

Page: 1

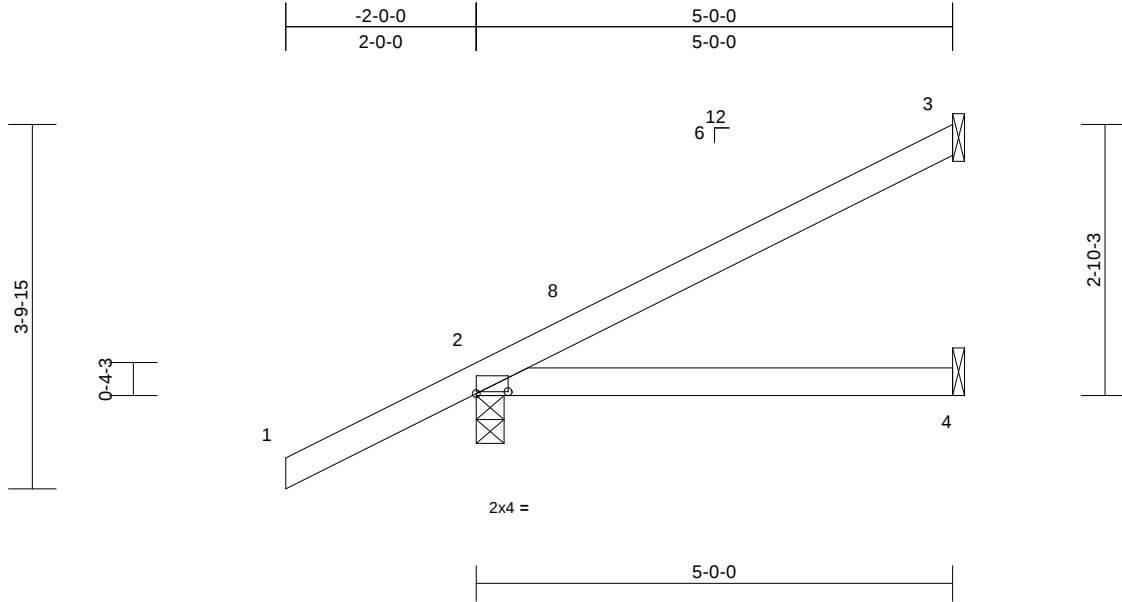

Scale = 1:24.2

Plate Offsets (X, Y): [2:0-4-0,0-0-4]

Loading	(psf)	Spacing	2-0-0	CSI	DEFL	in	(loc)	l/defl	L/d	PLATES	GRIP
TCLL (roof)	20.0	Plate Grip DOL	1.25	TC	0.26	Vert(LL)	0.03	4-7	>999	240	244/190
TCDL	10.0	Lumber DOL	1.25	BC	0.23	Vert(CT)	-0.05	4-7	>999	180	
BCLL	0.0*	Rep Stress Incr	YES	WB	0.00	Horz(CT)	0.00	3	n/a	n/a	
BCDL	10.0	Code	FBC2023/TPI2014	Matrix-AS							
Weight: 19 lb FT = 20%											

LUMBER

TOP CHORD 2x4 SP No.2
BOT CHORD 2x4 SP No.2

BRACING

TOP CHORD Structural wood sheathing directly applied.
BOT CHORD Rigid ceiling directly applied.

REACTIONS (size) 2=0-3-8, 3= Mechanical, 4= Mechanical
Max Horiz 2=119 (LC 12)
Max Uplift 2=-64 (LC 12), 3=-50 (LC 12)
Max Grav 2=342 (LC 1), 3=135 (LC 17), 4=86 (LC 3)

FORCES (lb) - Maximum Compression/Maximum Tension


TOP CHORD 1-2=0/54, 2-3=-216/72
BOT CHORD 2-4=-75/138

NOTES

- 1) Wind: ASCE 7-22; Vult=130mph (3-second gust)
Vasd=101mph; TCDL=6.0psf; BCDL=6.0psf; h=15ft;
B=45ft; L=24ft; eave=4ft; Cat. II; Exp B; Partially Enclosed; MWFRS (directional) and C-C Zone3 -2-0-0 to 1-0-0, Zone1 1-0-0 to 4-11-4 zone; cantilever left and right exposed ; end vertical left and right exposed;C-C for members and forces & MWFRS for reactions shown; Lumber DOL=1.60 plate grip DOL=1.60
- 2) Building Designer / Project engineer responsible for verifying applied roof live load shown covers rain loading requirements specific to the use of this truss component.
- 3) This truss has been designed for a 10.0 psf bottom chord live load nonconcurrent with any other live loads.
- 4) * This truss has been designed for a live load of 20.0psf on the bottom chord in all areas where a rectangle 3-06-00 tall by 2-00-00 wide will fit between the bottom chord and any other members.
- 5) Bearings are assumed to be : Joint 2 SP No.2 .
- 6) Refer to girder(s) for truss to truss connections.

- 7) Provide mechanical connection (by others) of truss to bearing plate capable of withstanding 50 lb uplift at joint 3 and 64 lb uplift at joint 2.
- 8) This truss design requires that a minimum of 7/16" structural wood sheathing be applied directly to the top chord and 1/2" gypsum sheetrock be applied directly to the bottom chord.

LOAD CASE(S) Standard

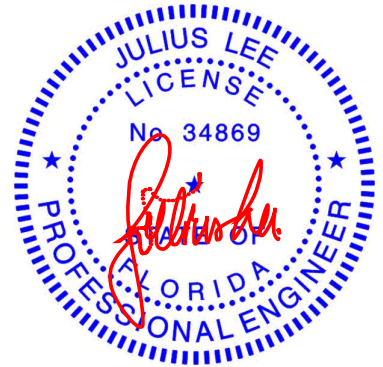

Julius Lee PE No. 34869
MiTek Inc. DBA MiTek USA FL Cert 6634
16023 Swingley Ridge Rd. Chesterfield, MO 63017
Date:

March 8,2024

WARNING - Verify design parameters and READ NOTES ON THIS AND INCLUDED MITEK REFERENCE PAGE MII-7473 rev. 1/2/2023 BEFORE USE.

Design valid for use only with MiTek® connectors. This design is based only upon parameters shown, and is for an individual building component, not a truss system. Before use, the building designer must verify the applicability of design parameters and properly incorporate this design into the overall building design. Bracing indicated is to prevent buckling of individual truss web and/or chord members only. Additional temporary and permanent bracing is always required for stability and to prevent collapse with possible personal injury and property damage. For general guidance regarding the fabrication, storage, delivery, erection and bracing of trusses and truss systems, see **ANSI/TPI1 Quality Criteria and DSB-22** available from Truss Plate Institute (www.tpinst.org) and **BCSI Building Component Safety Information** available from the Structural Building Component Association (www.sbcsccomponents.com)

MiTek®


16023 Swingley Ridge Rd.
Chesterfield, MO 63017
314.434.1200 / MiTek-US.com

Job	Truss	Truss Type	Qty	Ply	Robin Parker	T33164683
0124-067	J02	Jack-Open	4	1	Job Reference (optional)	

Mayo Truss Company, Inc., Mayo, FL - 32066,

Run: 8.73 S Feb 22 2024 Print: 8.730 S Feb 22 2024 MiTek Industries, Inc. Thu Mar 07 09:32:06
ID:DNDHGS86lNbt?V7Mga8vayzpuN9-RfC?PsB70Hq3NSgPqnL8w3uITXbGKWrcDoi7J4zJC?f

Page: 1

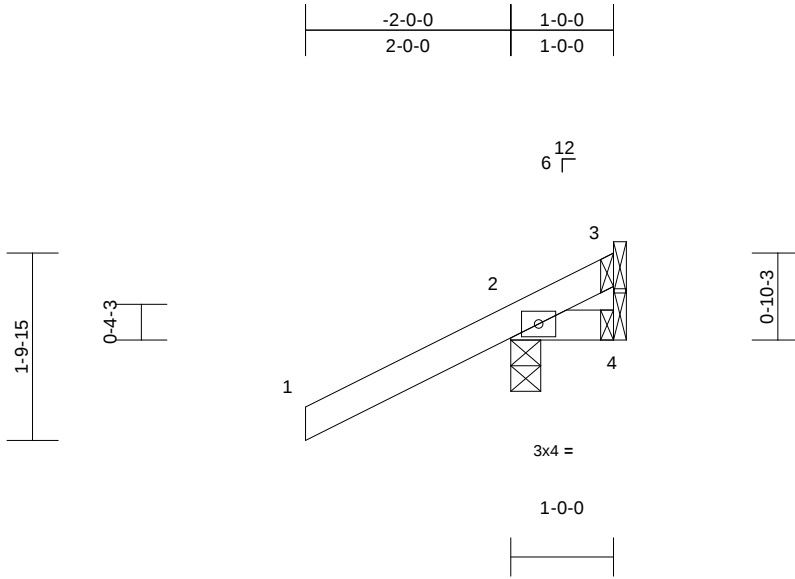

Scale = 1:22.4

Loading	(psf)	Spacing	2-0-0	CSI		DEFL	in	(loc)	l/defl	L/d	PLATES	GRIP
TCLL (roof)	20.0	Plate Grip DOL	1.25	TC	0.27	Vert(LL)	0.00	7	>999	240	MT20	244/190
TCDL	10.0	Lumber DOL	1.25	BC	0.06	Vert(CT)	0.00	7	>999	180		
BCLL	0.0*	Rep Stress Incr	YES	WB	0.00	Horz(CT)	0.00	4	n/a	n/a		
BCDL	10.0	Code	FBC2023/TPI2014	Matrix-MP							Weight: 7 lb	FT = 20%

LUMBER

TOP CHORD 2x4 SP No.2
BOT CHORD 2x4 SP No.2

BRACING

TOP CHORD Structural wood sheathing directly applied or 1-0-0 oc purlins.
BOT CHORD Rigid ceiling directly applied or 10-0-0 oc bracing.

REACTIONS (size) 2=0-3-8, 3= Mechanical, 4= Mechanical
Max Horiz 2=53 (LC 12)
Max Uplift 2=-116 (LC 12), 3=-29 (LC 1), 4=-53 (LC 1)
Max Grav 2=281 (LC 1), 3=20 (LC 12), 4=37 (LC 12)


FORCES (lb) - Maximum Compression/Maximum Tension

TOP CHORD 1-2=0/54, 2-3=-126/87
BOT CHORD 2-4=-103/142

NOTES

- 1) Wind: ASCE 7-22; Vult=130mph (3-second gust)
Vasd=101mph; TCDL=6.0psf; BCDL=6.0psf; h=15ft;
B=45ft; L=24ft; eave=4ft; Cat. II; Exp B; Partially Enclosed; MWFRS (directional) and C-C Zone3 zone; cantilever left and right exposed ; end vertical left and right exposed;C-C for members and forces & MWFRS for reactions shown; Lumber DOL=1.60 plate grip DOL=1.60
- 2) Building Designer / Project engineer responsible for verifying applied roof live load shown covers rain loading requirements specific to the use of this truss component.
- 3) This truss has been designed for a 10.0 psf bottom chord live load nonconcurrent with any other live loads.
- 4) * This truss has been designed for a live load of 20.0psf on the bottom chord in all areas where a rectangle 3-06-00 tall by 2-00-00 wide will fit between the bottom chord and any other members.
- 5) Bearings are assumed to be: , Joint 2 SP No.2 .
- 6) Refer to girder(s) for truss to truss connections.

- 7) Provide mechanical connection (by others) of truss to bearing plate capable of withstanding 116 lb uplift at joint 2, 53 lb uplift at joint 4 and 29 lb uplift at joint 3.
- LOAD CASE(S)** Standard

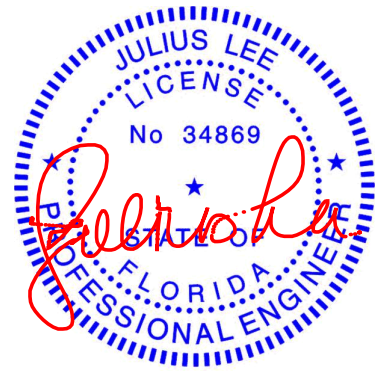

Julius Lee PE No. 34869
MiTek Inc. DBA MiTek USA FL Cert 6634
16023 Swingley Ridge Rd. Chesterfield, MO 63017
Date:

March 8,2024

WARNING - Verify design parameters and READ NOTES ON THIS AND INCLUDED MITEK REFERENCE PAGE MII-7473 rev. 1/2/2023 BEFORE USE.

Design valid for use only with MiTek® connectors. This design is based only upon parameters shown, and is for an individual building component, not a truss system. Before use, the building designer must verify the applicability of design parameters and properly incorporate this design into the overall building design. Bracing indicated is to prevent buckling of individual truss web and/or chord members only. Additional temporary and permanent bracing is always required for stability and to prevent collapse with possible personal injury and property damage. For general guidance regarding the fabrication, storage, delivery, erection and bracing of trusses and truss systems, see **ANSI/TPI1 Quality Criteria and DSB-22** available from Truss Plate Institute (www.tpinst.org) and **BCSI Building Component Safety Information** available from the Structural Building Component Association (www.sbcsccomponents.com)

MiTek®


16023 Swingley Ridge Rd.
Chesterfield, MO 63017
314.434.1200 / MiTek-US.com

Job	Truss	Truss Type	Qty	Ply	Robin Parker	T33164684
0124-067	J03	Jack-Open	4	1	Job Reference (optional)	

Mayo Truss Company, Inc., Mayo, FL - 32066,

Run: 8.73 S Feb 22 2024 Print: 8.730 S Feb 22 2024 MiTek Industries, Inc. Thu Mar 07 09:32:06
ID:DNDHGS86lNbt?V7Mga8vayzpuN9-RfC?PsB70Hq3NSgPqnL8w3uITXbGKWrcDoi7J4zJC?f

Page: 1

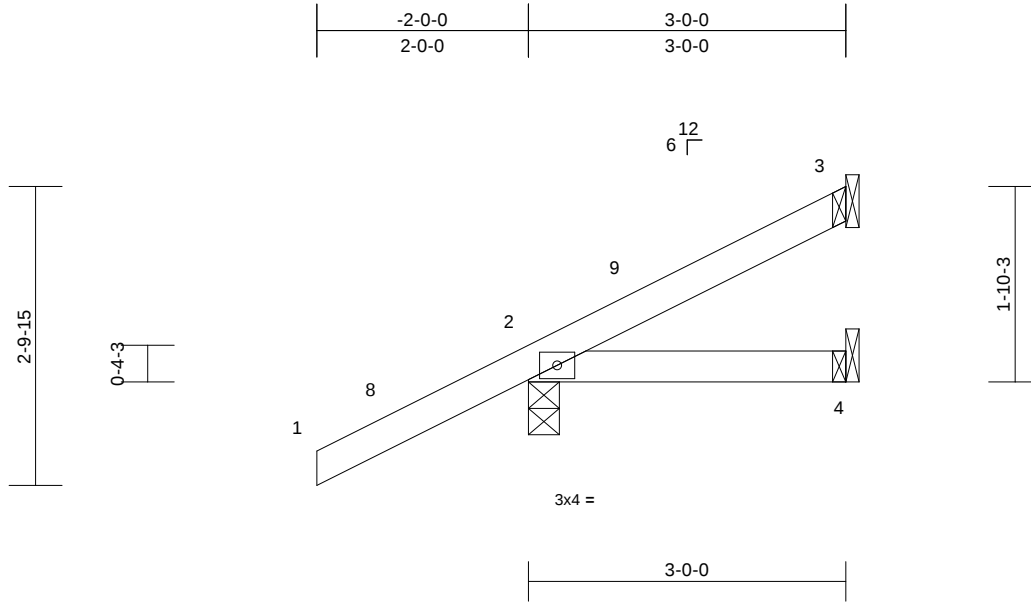

Scale = 1:21.8

Loading	(psf)	Spacing	2-0-0	CSI		DEFL	in	(loc)	l/defl	L/d	PLATES	GRIP
TCLL (roof)	20.0	Plate Grip DOL	1.25	TC	0.27	Vert(LL)	0.00	4-7	>999	240	MT20	244/190
TCDL	10.0	Lumber DOL	1.25	BC	0.06	Vert(CT)	-0.01	4-7	>999	180		
BCLL	0.0*	Rep Stress Incr	YES	WB	0.00	Horz(CT)	0.00	3	n/a	n/a		
BCDL	10.0	Code	FBC2023/TPI2014	Matrix-MP							Weight: 13 lb	FT = 20%

LUMBER

TOP CHORD 2x4 SP No.2
BOT CHORD 2x4 SP No.2

BRACING

TOP CHORD Structural wood sheathing directly applied or
3-0-0 oc purlins.
BOT CHORD Rigid ceiling directly applied or 10-0-0 oc
bracing.

REACTIONS (size) 2=0-3-8, 3= Mechanical, 4=
Mechanical
Max Horiz 2=85 (LC 12)
Max Uplift 2=-72 (LC 12), 3=-22 (LC 12)
Max Grav 2=278 (LC 1), 3=67 (LC 17), 4=47
(LC 3)


FORCES (lb) - Maximum Compression/Maximum
Tension

TOP CHORD 1-2=0/54, 2-3=-185/92
BOT CHORD 2-4=-102/157

NOTES

- 1) Wind: ASCE 7-22; Vult=130mph (3-second gust)
Vasd=101mph; TCDL=6.0psf; BCDL=6.0psf; h=15ft;
B=45ft; L=24ft; eave=4ft; Cat. II; Exp B; Partially
Enclosed; MWFRS (directional) and C-C Zone3 -2-0-0 to
1-0-0, Zone1 1-0-0 to 2-11-4 zone; cantilever left and
right exposed ; end vertical left and right exposed;C-C
for members and forces & MWFRS for reactions shown;
Lumber DOL=1.60 plate grip DOL=1.60
- 2) Building Designer / Project engineer responsible for
verifying applied roof live load shown covers rain loading
requirements specific to the use of this truss component.
- 3) This truss has been designed for a 10.0 psf bottom
chord live load nonconcurrent with any other live loads.
- 4) * This truss has been designed for a live load of 20.0psf
on the bottom chord in all areas where a rectangle
3-06-00 tall by 2-00-00 wide will fit between the bottom
chord and any other members.
- 5) Bearings are assumed to be: , Joint 2 SP No.2 .
- 6) Refer to girder(s) for truss to truss connections.

- 7) Provide mechanical connection (by others) of truss to
bearing plate capable of withstanding 22 lb uplift at joint
3 and 72 lb uplift at joint 2.
LOAD CASE(S) Standard

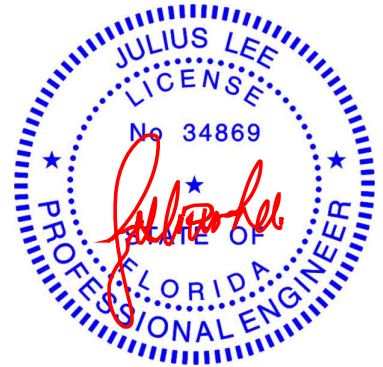

Julius Lee PE No. 34869
MiTek Inc. DBA MiTek USA FL Cert 6634
16023 Swingley Ridge Rd. Chesterfield, MO 63017
Date:

March 8, 2024

WARNING - Verify design parameters and READ NOTES ON THIS AND INCLUDED MITEK REFERENCE PAGE MII-7473 rev. 1/2/2023 BEFORE USE.




Design valid for use only with MiTek® connectors. This design is based only upon parameters shown, and is for an individual building component, not a truss system. Before use, the building designer must verify the applicability of design parameters and properly incorporate this design into the overall building design. Bracing indicated is to prevent buckling of individual truss web and/or chord members only. Additional temporary and permanent bracing is always required for stability and to prevent collapse with possible personal injury and property damage. For general guidance regarding the fabrication, storage, delivery, erection and bracing of trusses and truss systems, see **ANSI/TPI1 Quality Criteria and DSB-22** available from Truss Plate Institute (www.tpinst.org) and **BCSI Building Component Safety Information** available from the Structural Building Component Association (www.sbcsccomponents.com)

MiTek®

16023 Swingley Ridge Rd.
Chesterfield, MO 63017
314.434.1200 / MiTek-US.com

Symbols

PLATE LOCATION AND ORIENTATION

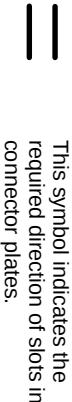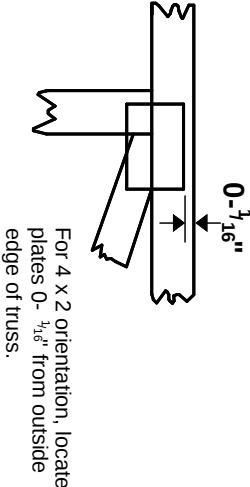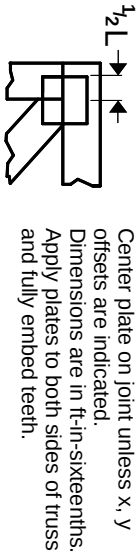

* Plate location details available in Mitek software or upon request.

PLATE SIZE

4 X 4


The first dimension is the plate width measured perpendicular to slots. Second dimension is the length parallel to slots.

LATERAL BRACING LOCATION



Indicated by symbol shown and/or by text in the bracing section of the output. Use T or I bracing if indicated.


BEARING

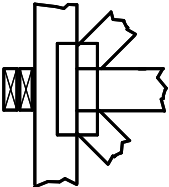

Indicates location where bearings (supports) occur. Icons vary but reaction section indicates joint number/letter where bearings occur. Min size shown is for crushing only.

Industry Standards:
ANSI/TP1.1: National Design Specification for Metal Plate Connected Wood Truss Construction.
DSB-22: Design Standard for Bracing.
BCSI: Building Component Safety Information, Guide to Good Practice for Handling, Installing, Restraining & Bracing of Metal Plate Connected Wood Trusses.

Numbering System

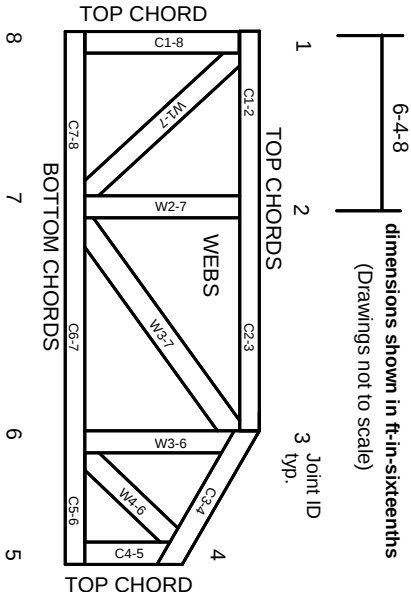

JOINTS ARE GENERALLY NUMBERED/LETTERED CLOCKWISE AROUND THE TRUSS STARTING AT THE JOINT FARTHEST TO THE LEFT.

CHORDS AND WEBS ARE IDENTIFIED BY END JOINT NUMBERS/LETTERS.

Product Code Approvals

ICC-ES Reports:
ESR-1988, ESR-2362, ESR-2685, ESR-3282
ESR-4722, ESL-1388

Design General Notes

Trusses are designed for wind loads in the plane of the truss unless otherwise shown.
Lumber design values are in accordance with ANSI/TP1 1 section 6.3. These truss designs rely on lumber values established by others.

© 2023 Mitek® All Rights Reserved



Mitek Engineering Reference Sheet: MII-7473 rev. 1/12/2023

General Safety Notes

Failure to Follow Could Cause Property Damage or Personal Injury

1. Additional stability bracing for truss system, e.g. diagonal or X-bracing, is always required. See BCSI.
2. Truss bracing must be designed by an engineer. For wide truss spacing, individual lateral braces themselves may require bracing, or alternative Tor I bracing should be considered.
3. Never exceed the design loading shown and never stack materials on inadequately braced trusses.
4. Provide copies of this truss design to the building designer, erection supervisor, property owner and all other interested parties.
5. Cut members to bear tightly against each other.
6. Place plates on each face of truss at each joint and embed fully. Knots and wane at joint locations are regulated by ANSI/TP1 1.
7. Design assumes trusses will be suitably protected from the environment in accord with ANSI/TP1 1.
8. Unless otherwise noted, moisture content of lumber shall not exceed 19% at time of fabrication.
9. Unless expressly noted, this design is not applicable for use with fire retardant, preservative treated, or green lumber.
10. Camber is a non-structural consideration and is the responsibility of truss fabricator. General practice is to camber for dead load deflection.
11. Plate type, size, orientation and location dimensions indicated are minimum plating requirements.
12. Lumber used shall be of the species and size, and in all respects, equal to or better than that specified.
13. Top chords must be sheathed or purlins provided at spacing indicated on design.
14. Bottom chords require lateral bracing at 10 ft. spacing, or less, if no ceiling is installed, unless otherwise noted.
15. Connections not shown are the responsibility of others.
16. Do not cut or alter truss member or plate without prior approval of an engineer.
17. Install and load vertically unless indicated otherwise.
18. Use of green or treated lumber may pose unacceptable environmental, health or performance risks. Consult with project engineer before use.
19. Review all portions of this design (front, back, words and pictures) before use. Reviewing pictures alone is not sufficient.
20. Design assumes manufacture in accordance with ANSI/TP1 1 Quality Criteria.
21. The design does not take into account any dynamic or other loads other than those expressly stated.