


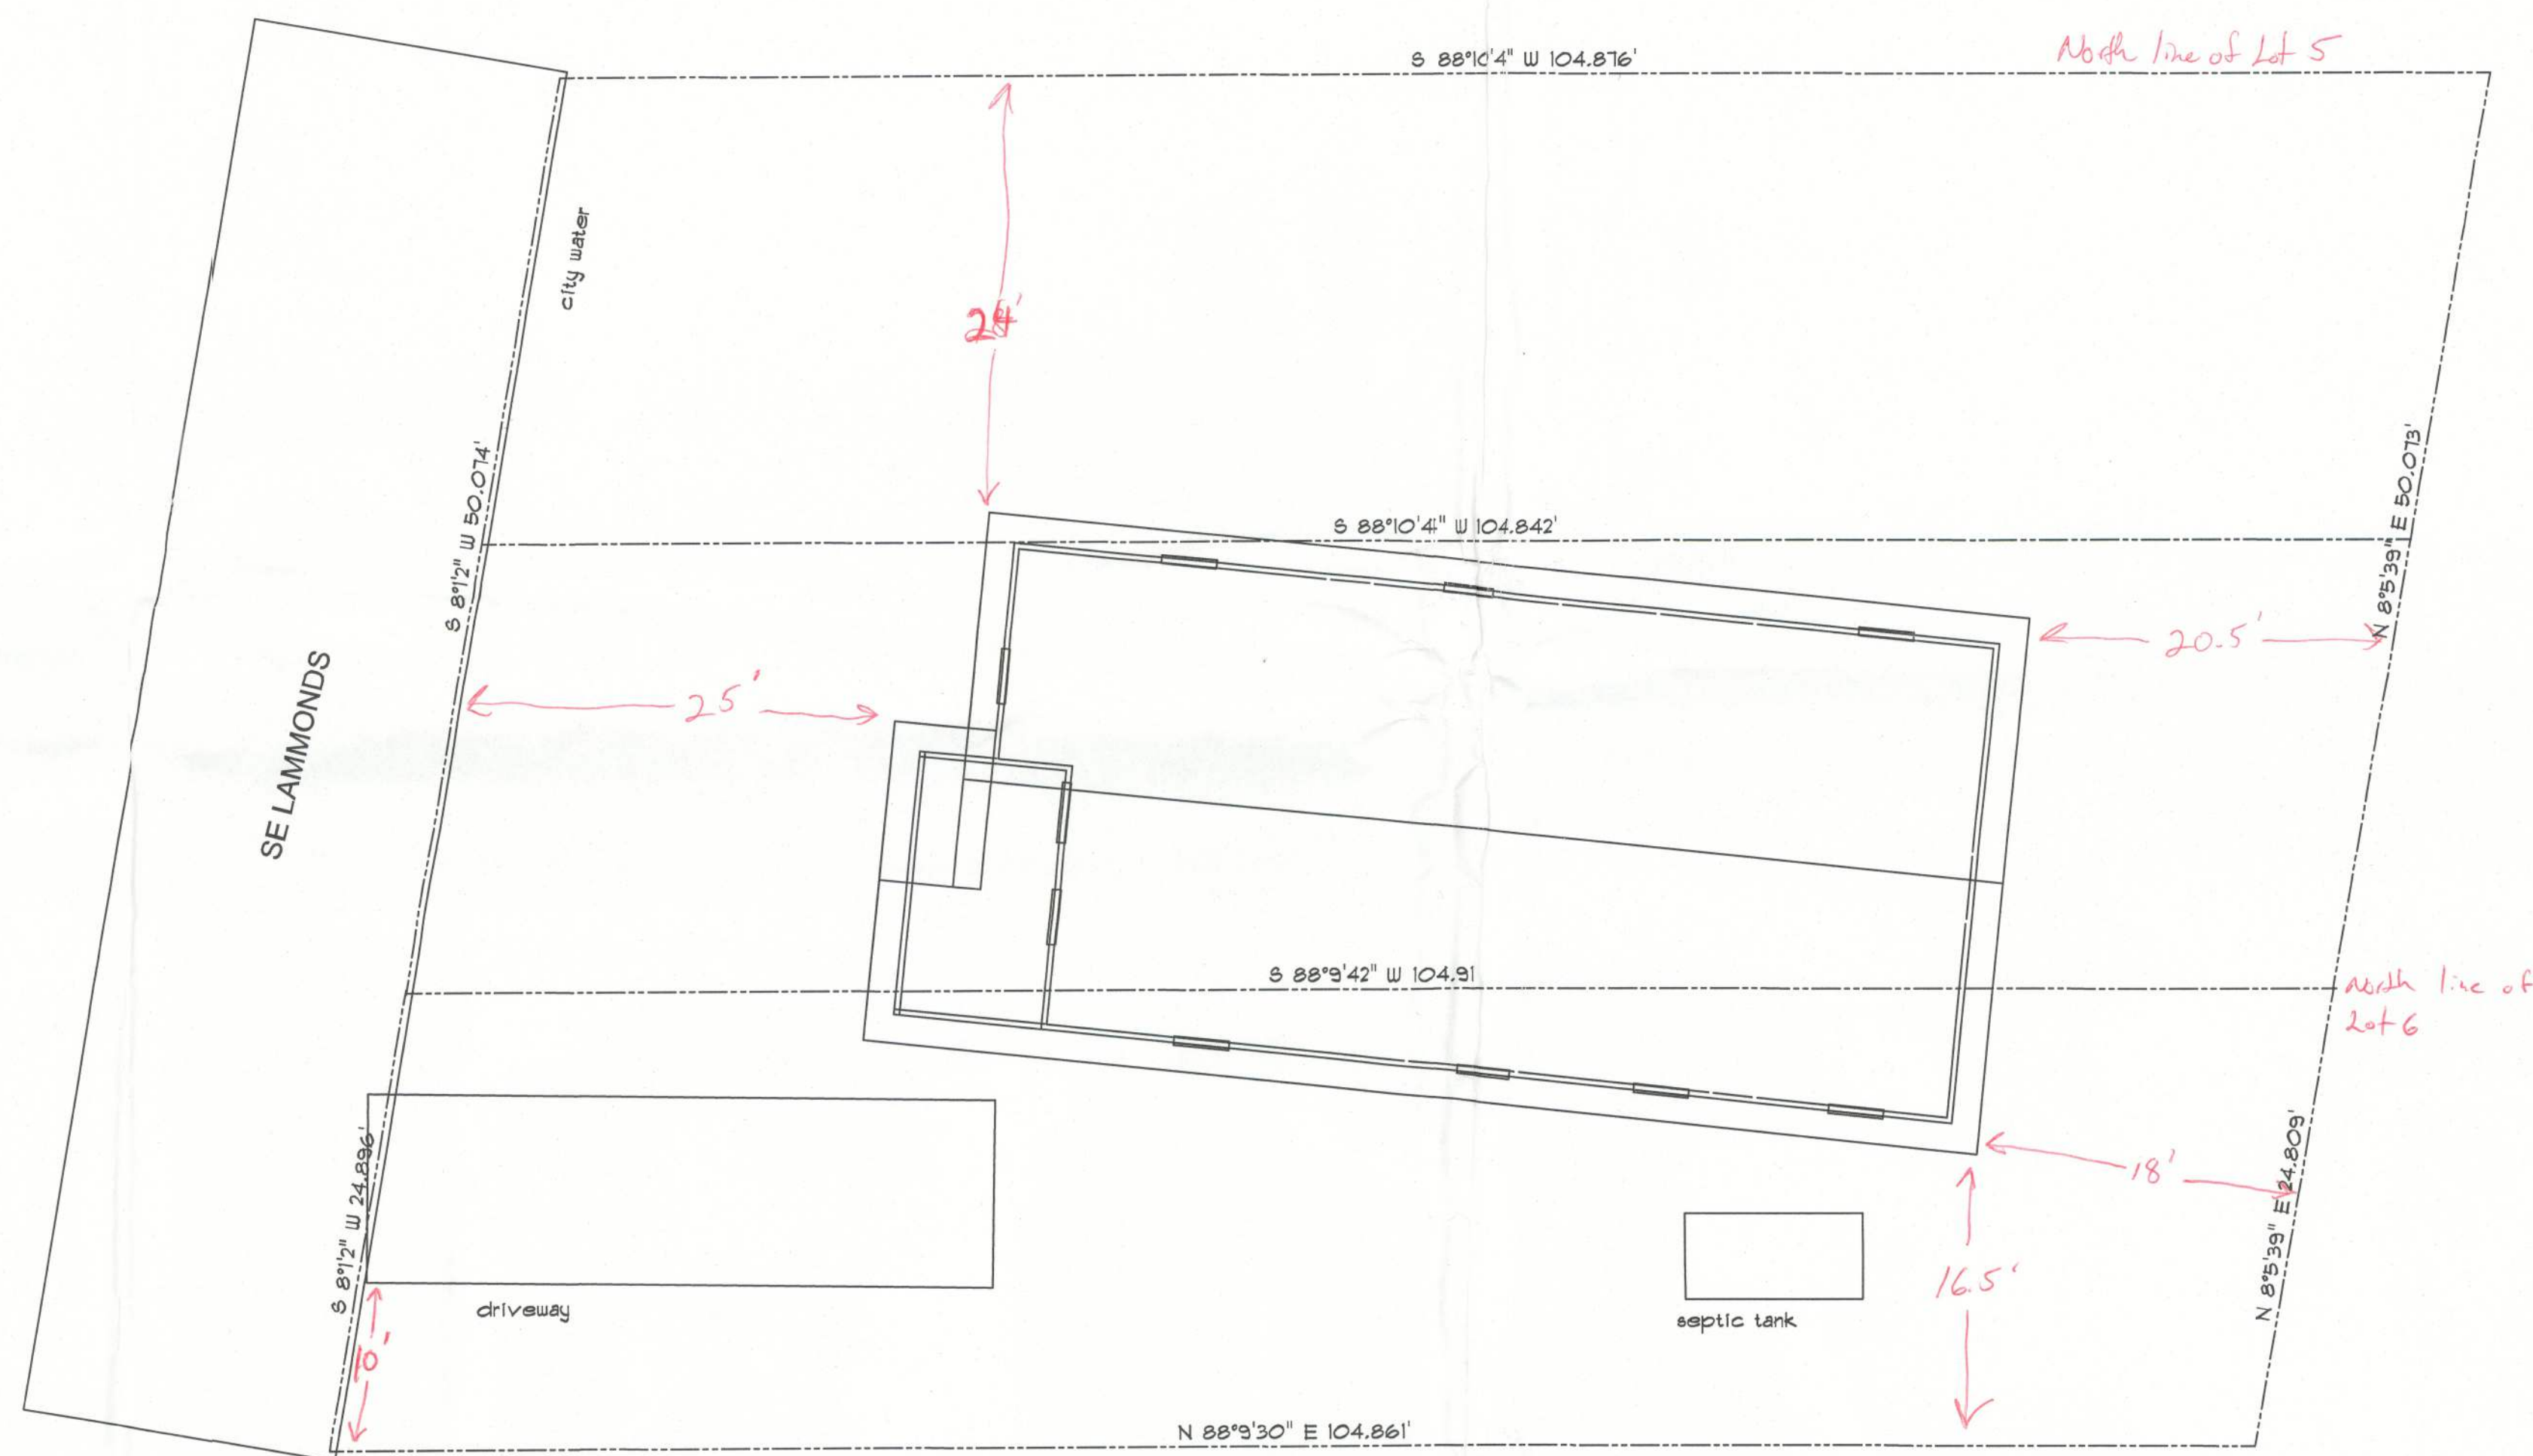

SCALE
1/8"=1'

Per Survey
Lot 5 and North 1/2
of Lot 6, Melrose Park
Subdivision Block A

HABITAT FOR HUMANITY

HOUSE # 5

883 SE LAMMOND AVE

PRINTED DATE:
February 06, 2012

DRAWN BY: JFB CHECKED BY:

DESIGNED BY:

HOMETOWN HOMES

FINALES DATE:

JOB NUMBER:
HAB 5

DRAWING NUMBER
S1-SITE

1 OF 1 SHEETS