



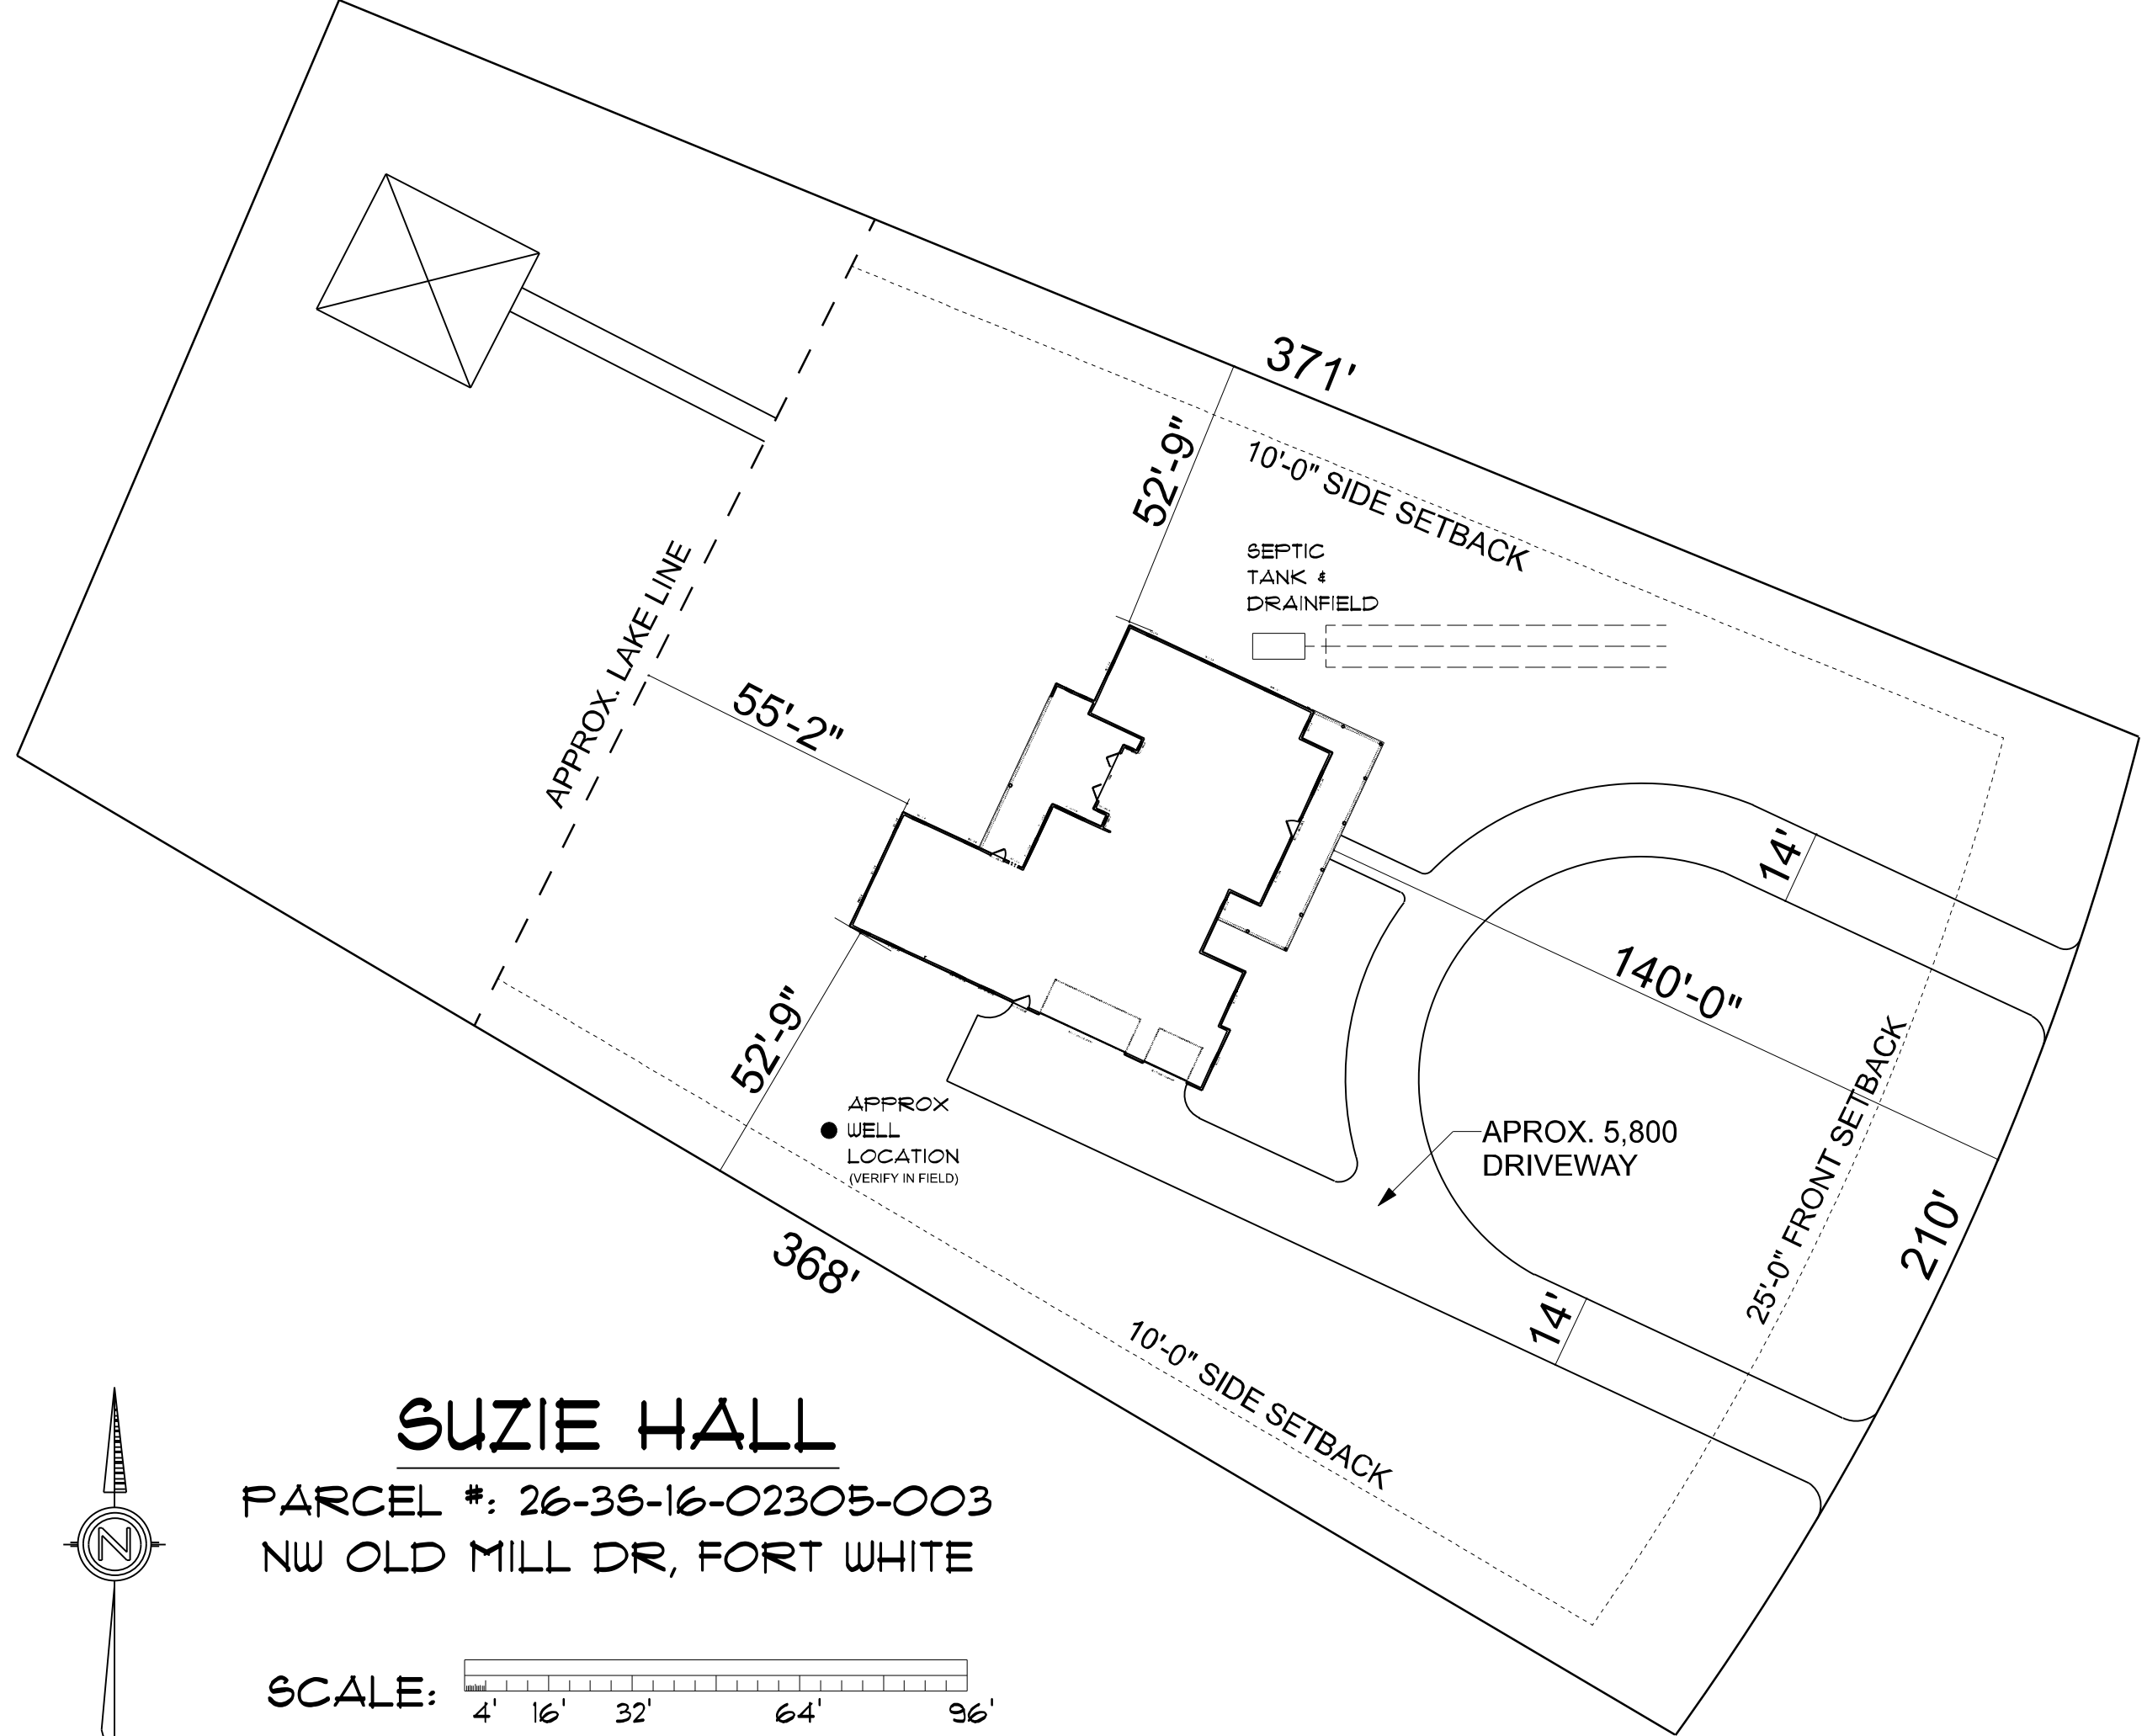

SUZIE HALL

PARCEL #: 26-36-16-02305-003
NW OLD MILL DR, FORT WHITE

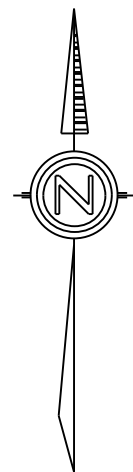

SCALE: 4' 16' 32' 64' 96'