

|           |                 |
|-----------|-----------------|
| REVISIONS | Mar. 15th, 2022 |
| REVISIONS | Apr. 10th, 2022 |
| REVISIONS | Apr. 18th, 2022 |
| REVISIONS | May 4th, 2022   |
| REVISIONS | Sep 7th, 2022   |



REVISIONS SCHEDULE

A CUSTOM HOME FOR:  
BROOKS RESIDENCE  
COLUMBIA COUNTY, FLORIDA



**RIDGEPOINT**  
**DESIGN**  
3500 W. STATE ROAD 100, SUITE 100, GAINESVILLE, FL 32608  
 P: 352-288-1138  
 E: RIDGEPOINTDESIGN@GMAIL.COM

SHEET NUMBER  
**A.1**  
 OF 8 SHEETS

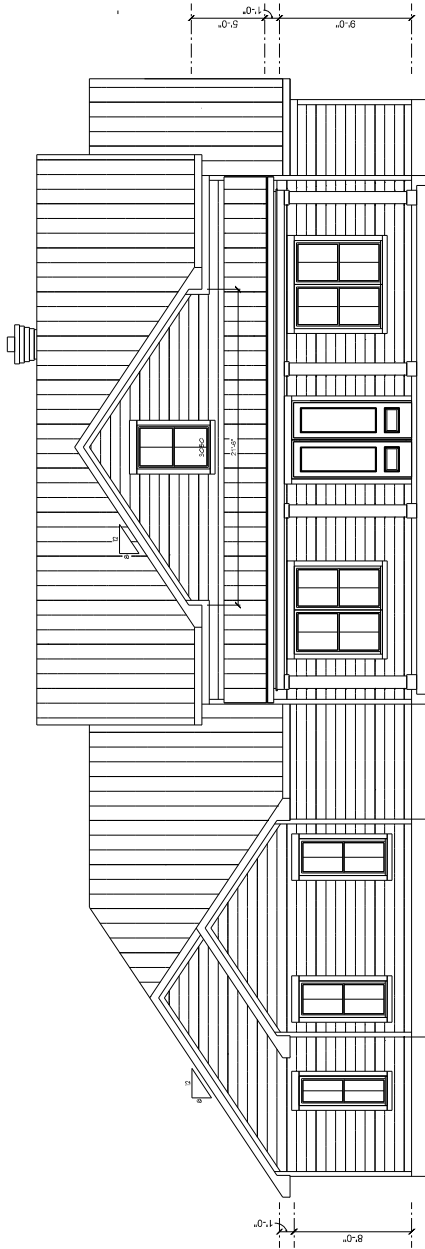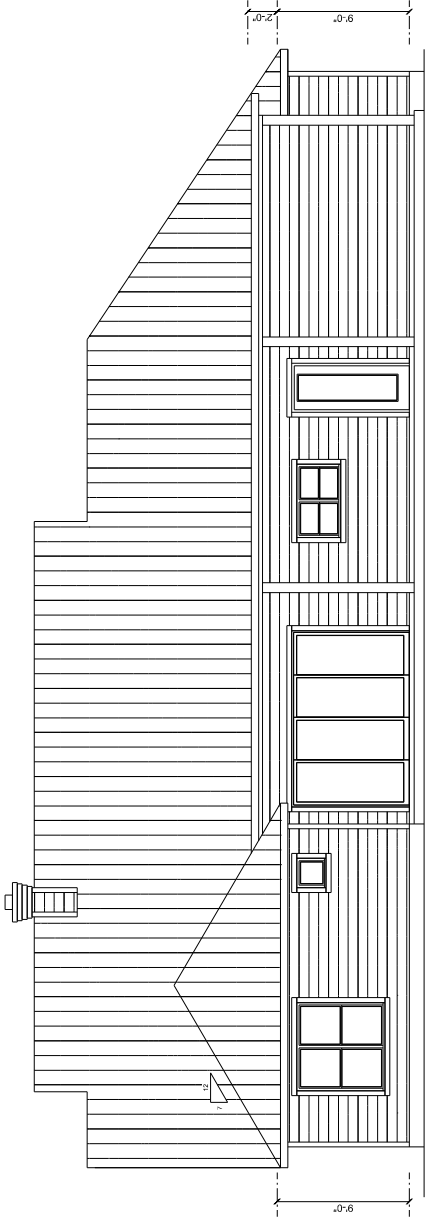





NOTE: ELECTRICAL CONTR. SHALL PREPARE "AS-BUILT" SHOP DRAWINGS INDICATING ALL ELECTRICAL WORK INCLUDING ANY CHANGES TO THE ELEC. PLAN, SCHEDULE TO THE ELEC. PLAN, RISER DIAGRAM, "AS-BUILT" PANEL, SCHEDULE W/ ALL COTS IDENTIFIED BY CAT NO. DESCRIPTION & BRKR. SERVICE ENT. & ALL UNDERGROUND WIRE LOCATIONS/ROUTINGS / DEPTH. RISER DIA. SHALL INCLUDE WIRE SIZE/TYPE & EQUIPMENT TYPE W/ RATINGS & LOADS.