


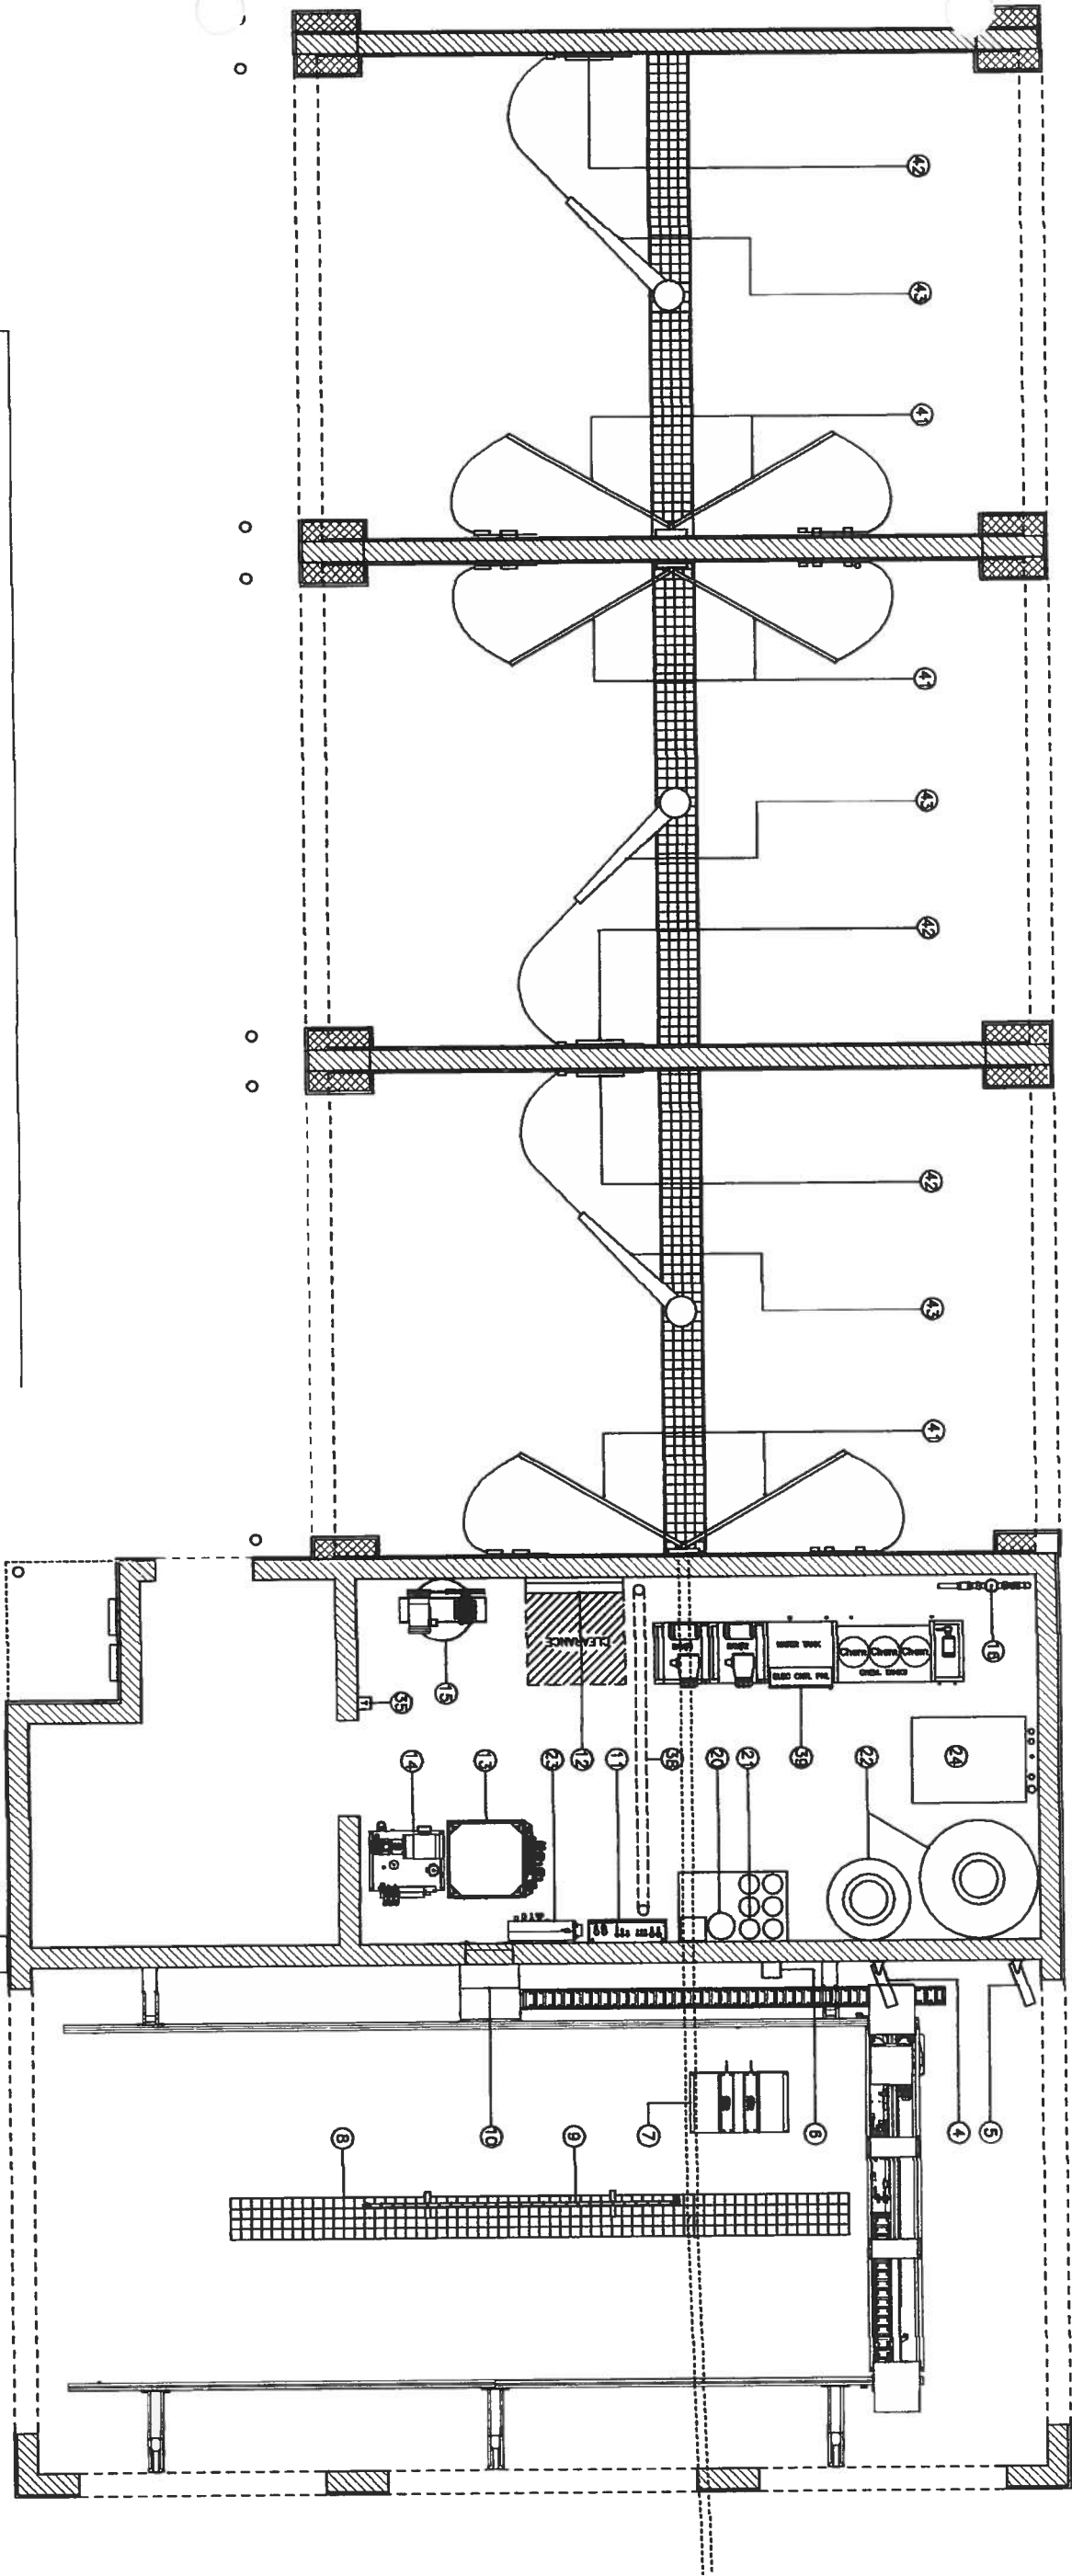

EQUIPMENT LEGEND

This is a standard list of equipment your order may vary

SYM	DESCRIPTION	SYM	DESCRIPTION
1	MONEY ACCEPTOR (ACM)	23	PRESSOAK HEATER
2	ENTRANCE SIGN	24	WINTERIZATION GAS HEATER
3	CLEARANCE SIGN	25	WINTERIZATION PUMP
4	BAY DIRECTIONAL SIGN	26	EXPANSION TANK
5	BAY 8 STATION LED SIGN	27	FLOOR HEAT BOILER
6	JUNCTION BOX	28	RECLAIM SYSTEM
7	STOP PAD	29	HOT WATER BOILER
8	MUD PIT	30	DRYER / BLOWER UNIT
9	UNDERCARRIAGE SPRAY	31	DRYER TIMER
10	TRANSITION BOX	32	DRYER DISCONNECT
11	AUTOMATIC CONTROL PANEL	33	DRYER SHUTOFF
12	MAIN CIRCUIT PANEL	34	3" PVC CONDUIT UNDERGROUND TO MUDPIT FOR UNDERCARRIAGE
13	AUTOMATIC PUMP STAND	35	TELEPHONE LINE CONTROL BOX
14	HYDRAULIC POWER PACK	36	BILL CHANGER
15	AIR COMPRESSOR	37	VACUUM ISLAND
16	WATER MAIN AND BACKFLOW PREVENTER	38	4" PVC HOISING CONDUIT UNDERGROUND
17	WATER SOFTENER	39	SELF SERVE PUMP STATION
18	BRINE TANK	40	SELF SERVE COIN BOX
19	2" DRAIN (UNLESS NOTED, STUB UP 6")	41	SELF SERVE LOW PRESSURE WANDS
20	CHARCOAL FILTER	42	SELF SERVE HIGH PRESSURE WANDS
21	RO WATER SYSTEM (SPOT FREE)	43	HIGH PRESSURE BOOM
22	SPOT FREE STORAGE TANK		



OASIS

1909 EAST 12th STREET
GALENA, KS 66739

TEL: (620) 783-1355
FAX: (620) 783-5735

www.oasiscarwashsystems.com


PROPRIETARY NOTICE

THIS DOCUMENT CONTAINS CONFIDENTIAL AND TRADE SECRET INFORMATION, IS THE PROPERTY OF OASIS CAR WASH SYSTEMS, AND IS LOANED TO YOU FOR YOUR USE ONLY. IT IS NOT TO BE REPRODUCED, COPIED, OR DISCLOSED TO ANY OTHER PARTY WITHOUT THE WRITTEN PERMISSION OF OASIS CAR WASH SYSTEMS. ANY VIOLATION OF THIS NOTICE WILL BE CONSIDERED A BREACH OF CONTRACT AND WILL BE SUBJECT TO LEGAL ACTION. ALL RIGHTS RESERVED.

COPYRIGHT 1998
OASIS CAR WASH SYSTEMS
ALL RIGHTS RESERVED


RIGSBY CAR WASH
JACKSONVILLE, FLORIDA

CONDUIT LOCATIONS AND WIRE SIZES ARE TO BE DETERMINED BY THE INSTALLER ON SITE BEFORE INSTALLATION.	
CONDUIT	WASHCO
XP	STYLE
SIZE	1/2"
VAN	RH
CONDUIT TITLE	
EQUIPMENT LAYOUT	
DESIGNED BY	DATE
T. L. FARMER	7/19/07
SCALE	3" = 6'

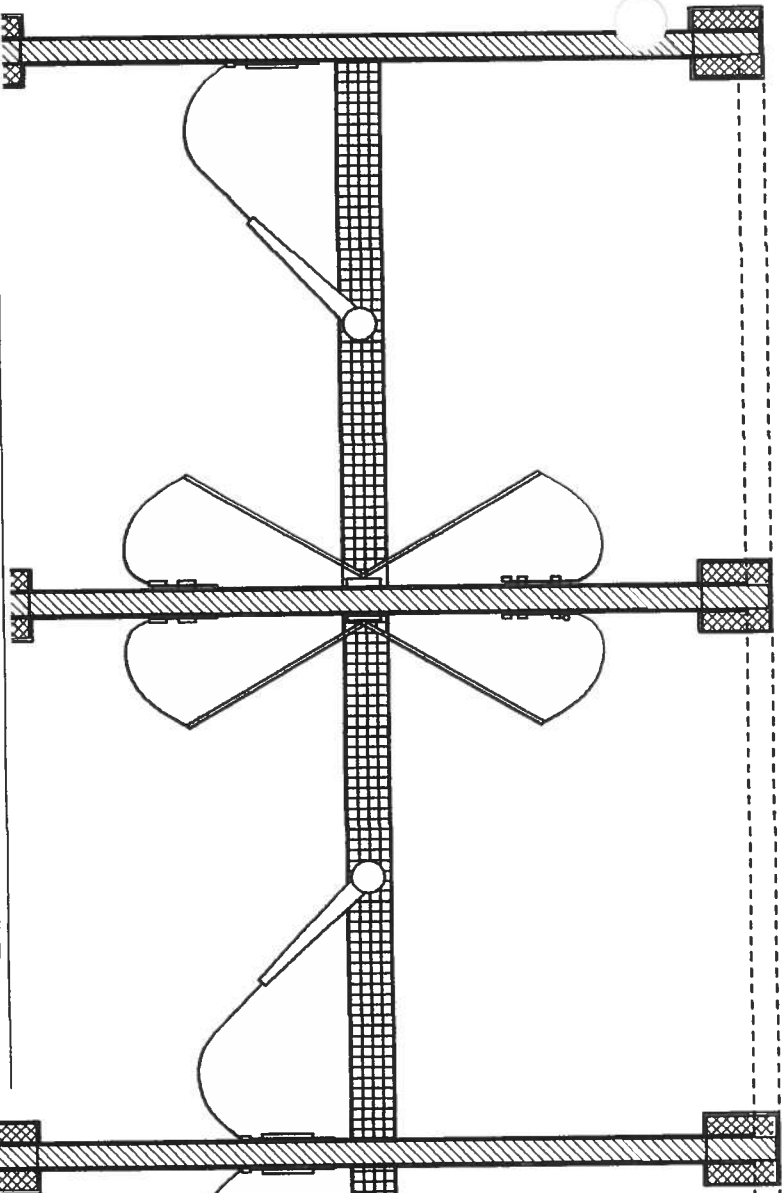

XP AND SELF-SERVE ELECTRICAL CONDUIT SCHEDULE
208 / 230 VAC - 3 PHASE POWER

FROM	TO	DESCRIPTION	CONDUIT SIZE	CONDUCTOR SIZE (AWG)	NUMBER OF CONDUCTORS	VOLTAGE	CIRCUIT BREAKER RATING	PHASE
A	ACP	ACN AUTOCASHER CONTROL VOLTAGE - VENDOR RESET SIGNALS	3/4"	20	9	24VDC	N/A	N/A
B	MCP	ACW AUTOCASHER MAIN POWER	3/4"	12	3	120VAC	20	1
C	ACP	EBN ENTRANCE SIGN (OPTIONAL)	3/4"	18	6	24VDC	N/A	N/A
D	ACP	JBOX BAY SIGN / STOP STATION / MENU SIGN (see detail)	1"	18	6	24VDC	N/A	N/A
E	JBOX	DESIGN JUNCTION BOX TO 8 STATION / MENU SIGN (see detail)	3/4"	18	6	24VDC	N/A	N/A
F	JBOX	SPAD JUNCTION BOX TO 8 STATION / MENU SIGN (see detail)	3/4"	18	6	24VDC	N/A	N/A
G	JBOX	MSIGN JUNCTION BOX TO 8 STATION / MENU SIGN (see detail)	3/4"	18	6	24VDC	N/A	N/A

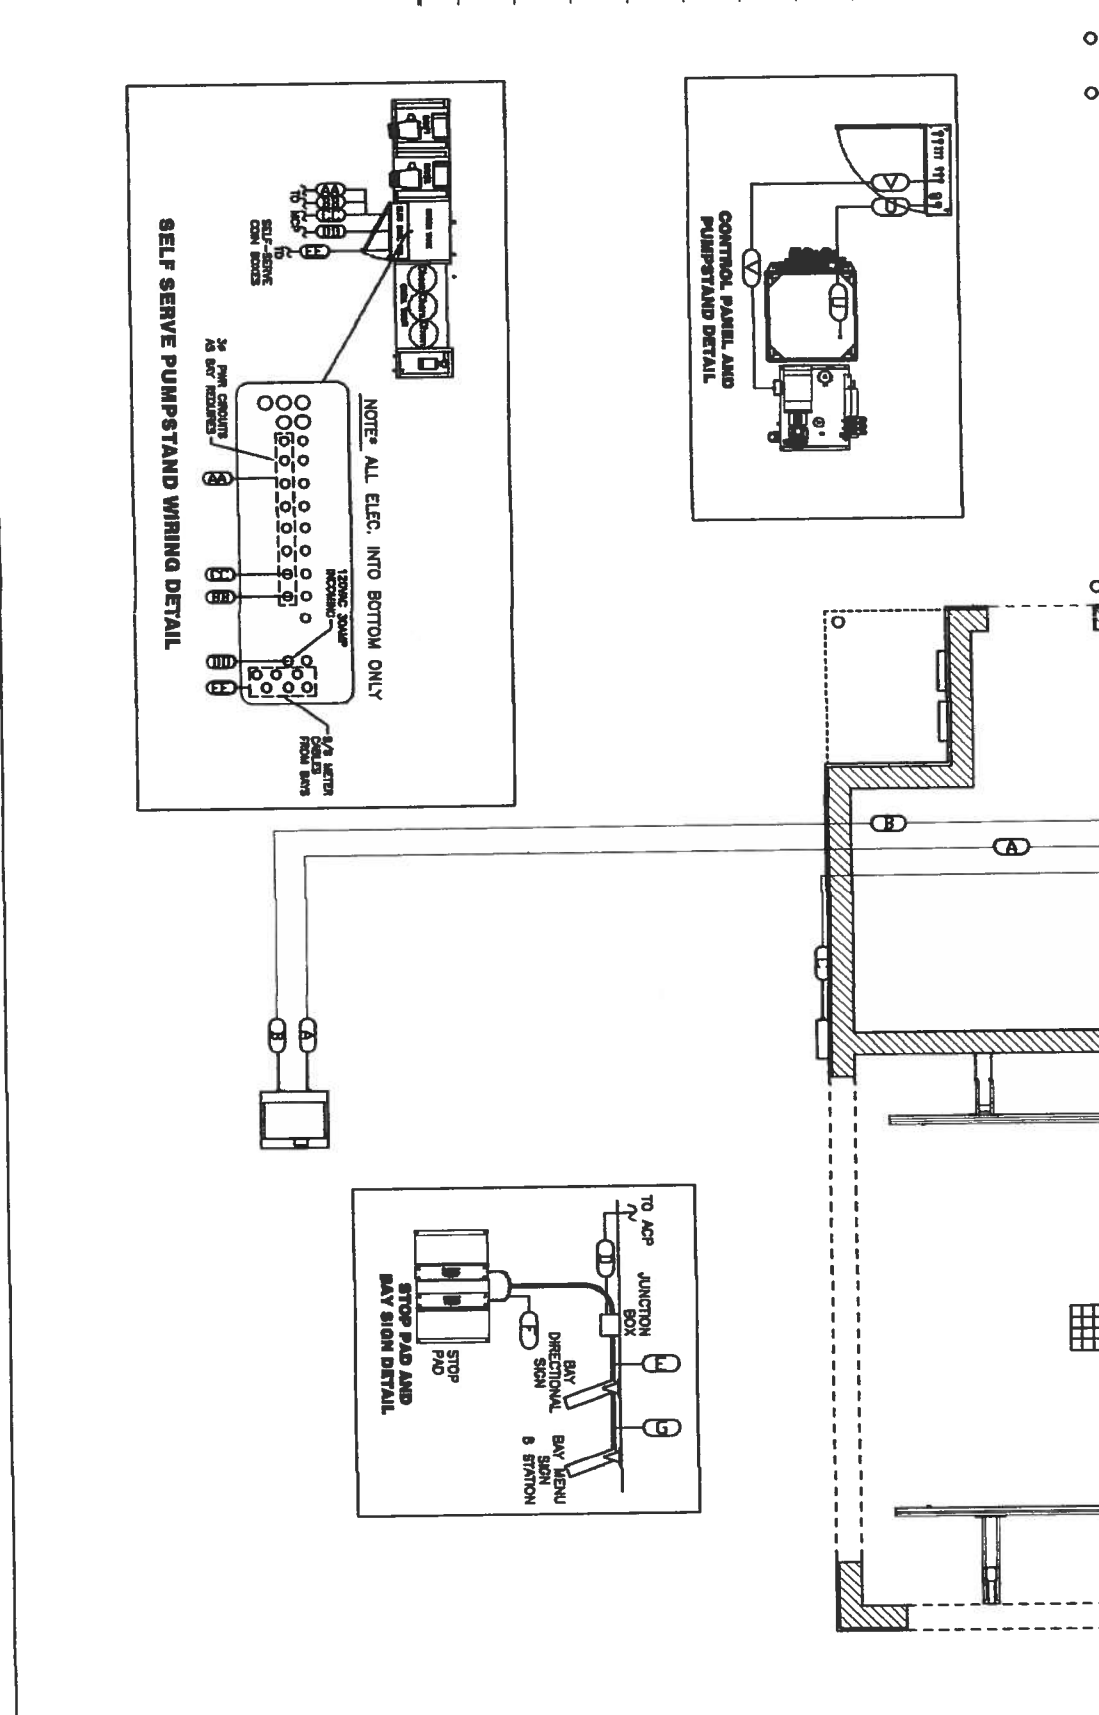

1909 EAST 12th STREET
GALENA, KS 66739

TEL: (620) 783-1355
FAX: (620) 783-5735




www.oasiscarwashsystems.com

PROPRIETARY NOTICE


THIS DOCUMENT IS THE PROPERTY OF OASIS CAR WASH SYSTEMS, INC. AND IS NOT TO BE REPRODUCED OR TRANSMITTED IN ANY FORM OR BY ANY MEANS, ELECTRONIC OR MECHANICAL, INCLUDING PHOTOCOPYING, RECORDING, OR BY ANY INFORMATION STORAGE AND RETRIEVAL SYSTEM, WITHOUT THE WRITTEN PERMISSION OF OASIS CAR WASH SYSTEMS, INC. ANY UNAUTHORIZED USE OF THIS DOCUMENT IS PROHIBITED AND WILL BE PROSECUTED TO THE FULL EXTENT OF THE LAW.

RIGSBY CAR WASH
JACKSONVILLE, FLOR

MODEL	XP
VAN	STYL
STYL	RH
EQUIPMENT TITLE	EQUIPMENT LAYOUT
DATE	7/19/07
BY	T L FARMER
SCALE	1/4" = 1'0"
DATE	7/19/07
BY	4 OF 6

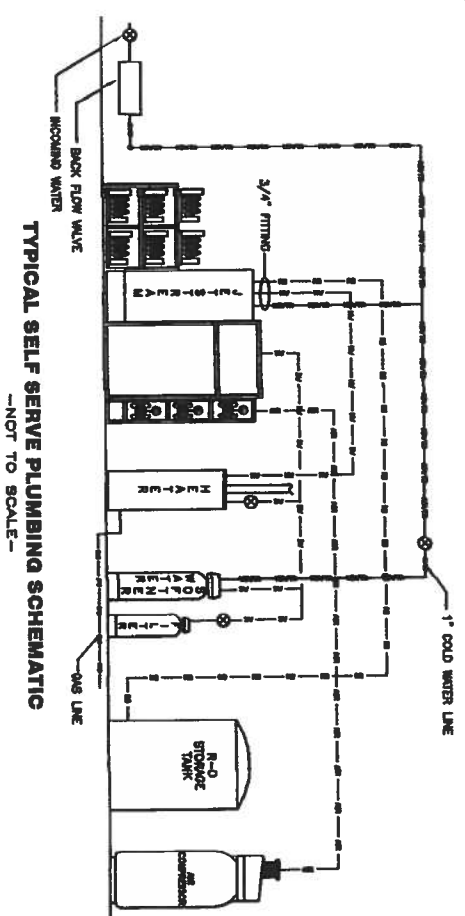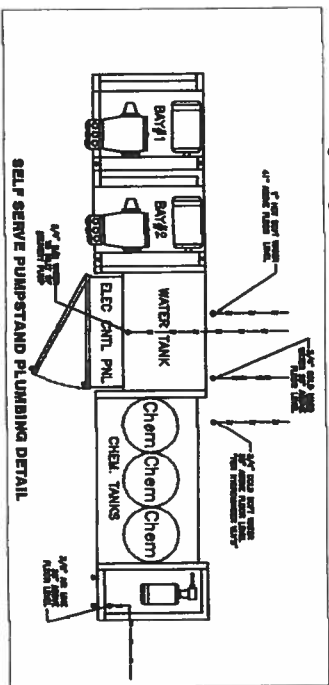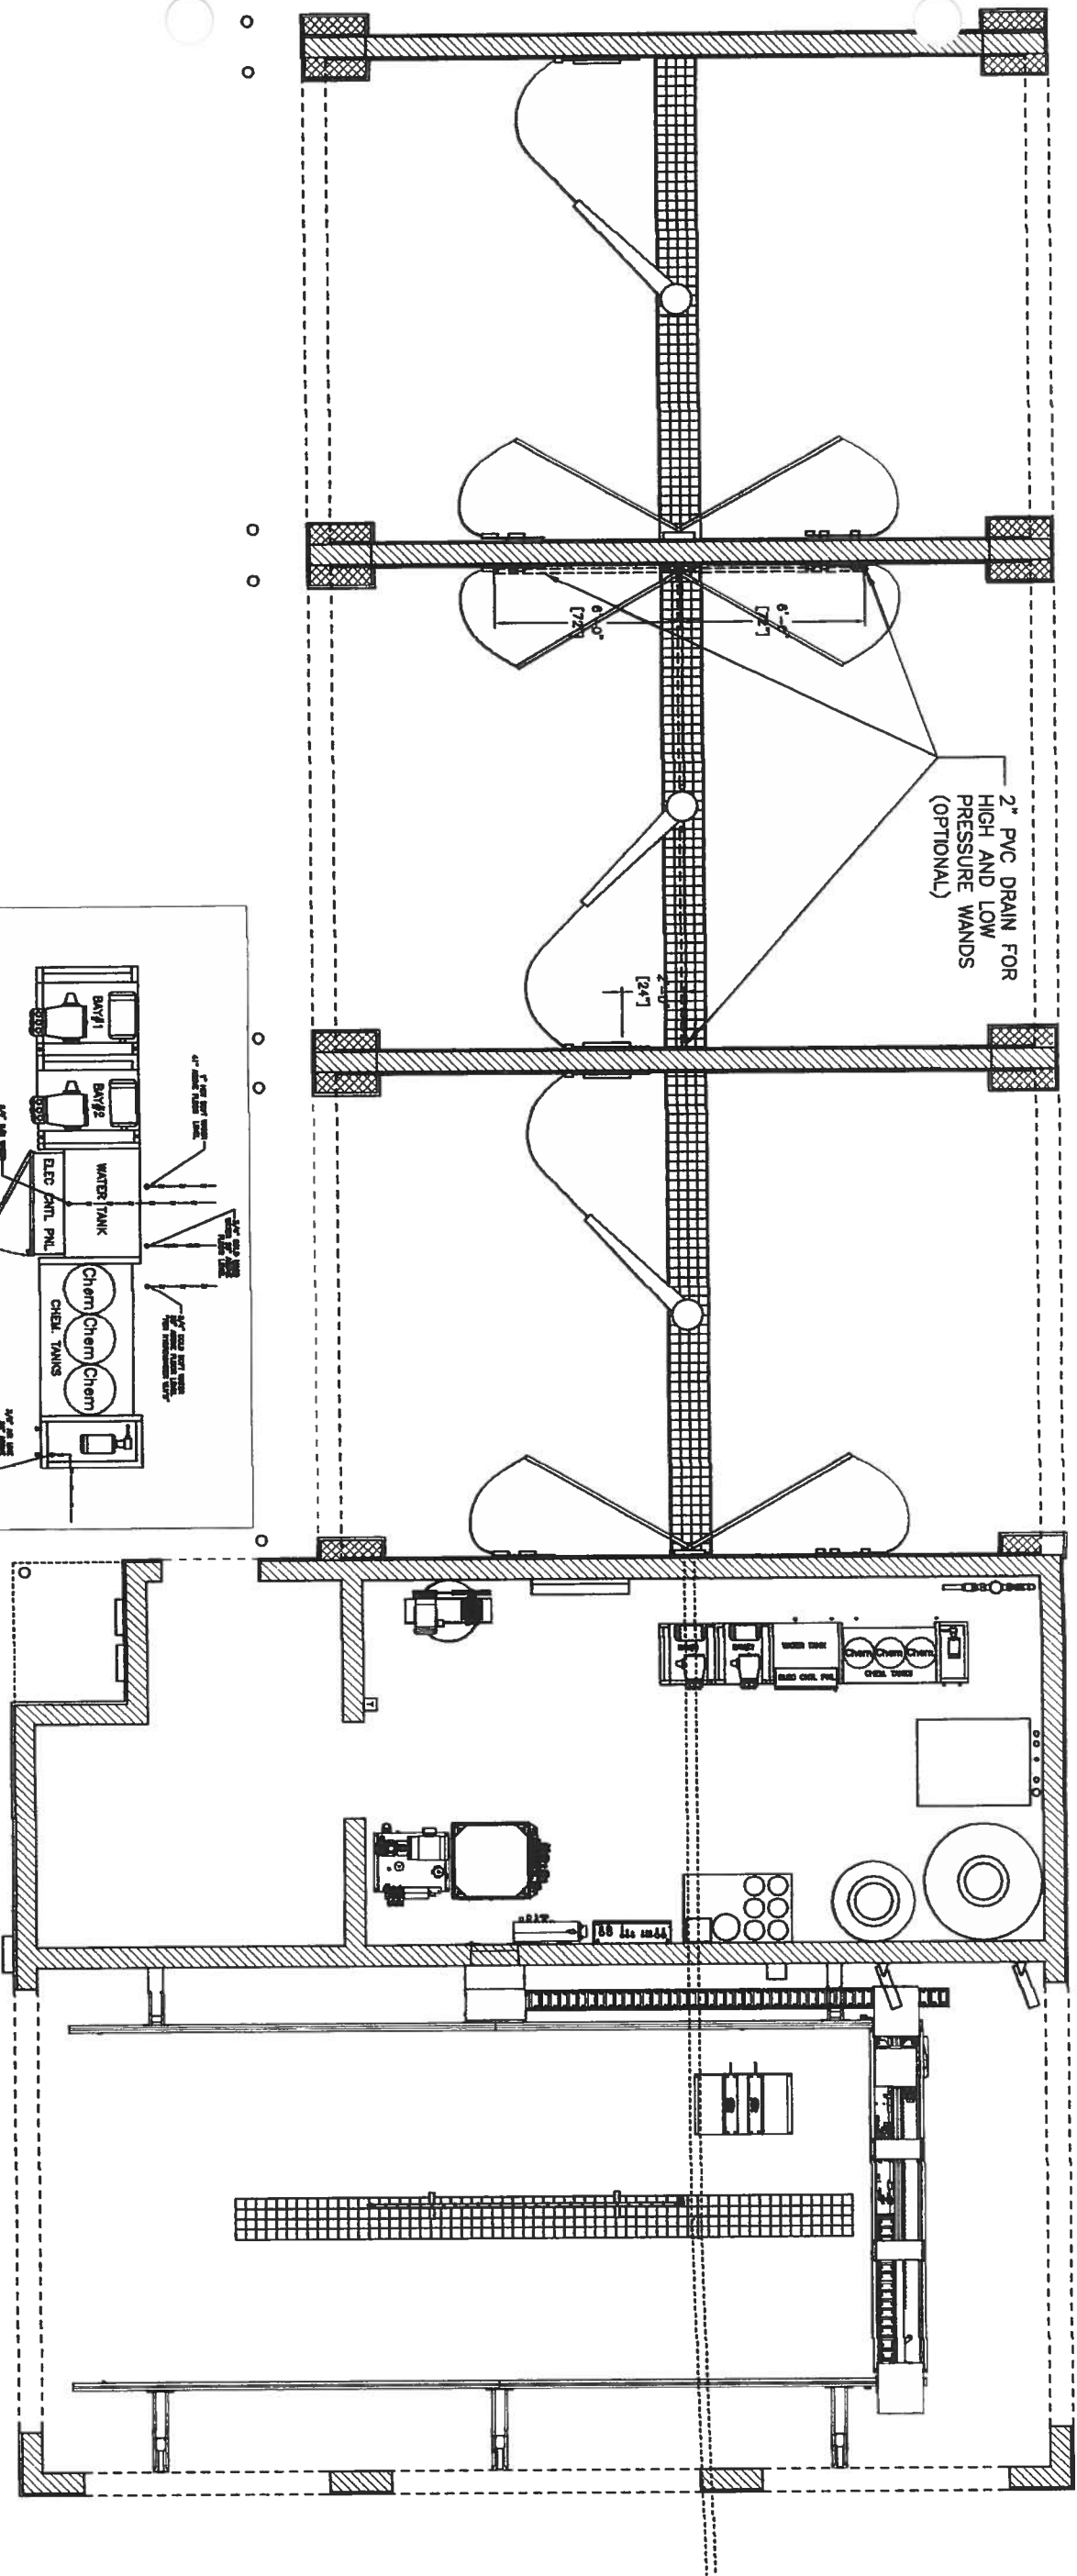

PLUMBING SPECIFICS:
TER LINES FOR THE TYHOON SHOULD BE 2\"/>

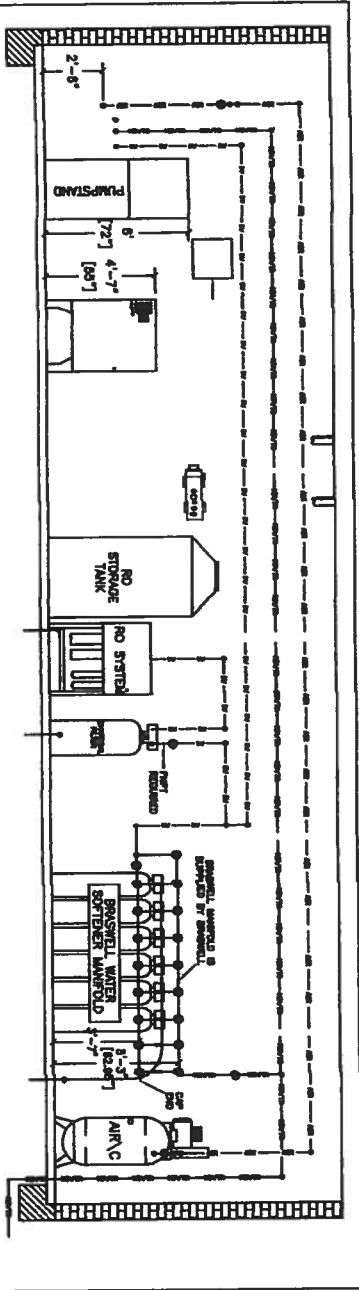



OASIS

1909 EAST 12th STREET
GALENA, KS 66739

TEL: (620) 783-1355
FAX: (620) 783-5735

www.oasiscarwashsystems.com

PROPRIETARY NOTICE




COMPANY: OASIS CAR WASH SYSTEMS
ALL RIGHTS RESERVED


RIGSBY CAR WASH

JACKSONVILLE, FLORIDA


CONTACT LOCATION AND LINE SIZES ARE SHOWN IN INCHES. LINE SIZES MAY VARY OR SITE CODES BEFORE INSTALLATION.	
PROJECT:	WASHCO
MODEL:	XP
SIZE:	16' x 8'
EQUIPMENT TITLE:	EQUIPMENT LAYOUT
DATE:	7/19/07
BY:	T. L. FARMER
SCALE:	1/4" = 1'0"
REV:	5 OF 6

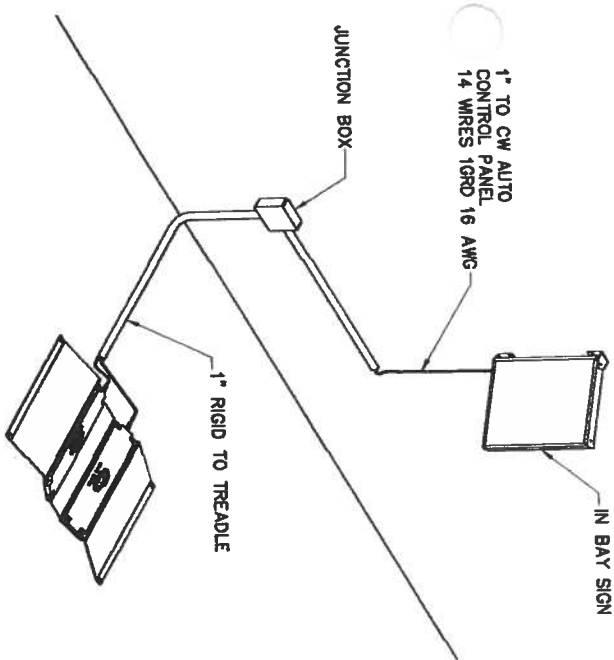


IN BAY SIGN AND TREADLE WIRED TO AUTO CONTROL PANEL

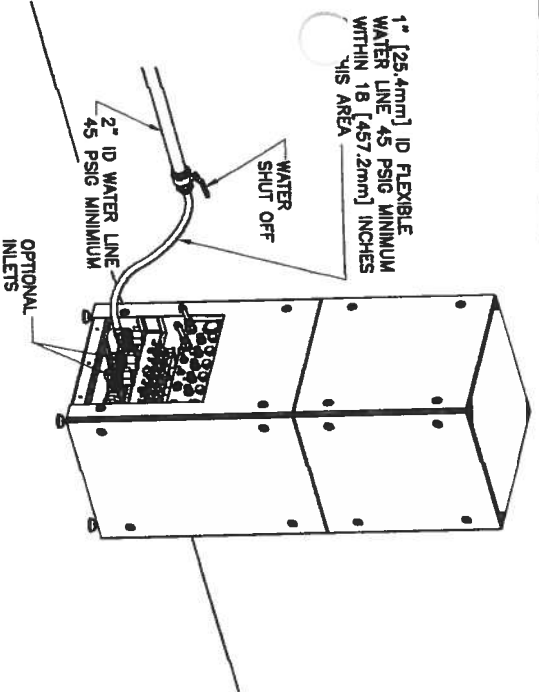


AUTOMATIC PUMP STAND

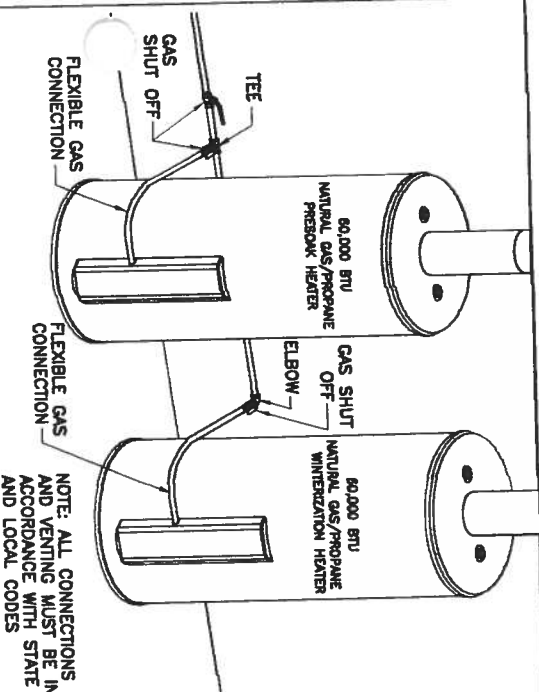



GAS HEATER CONNECTIONS

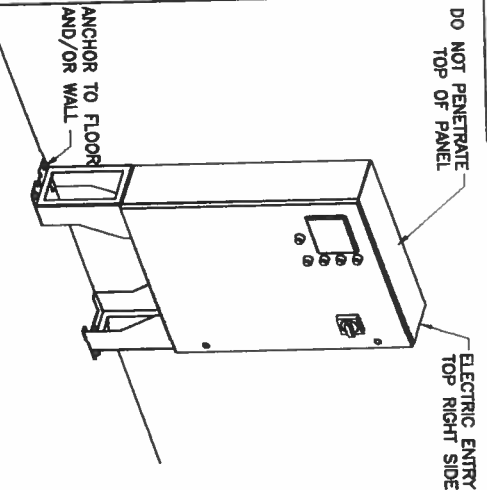

CONTROL PANEL
SEE ELECTRICAL CONDUIT SCHEDULE FOR RECOMMENDED CONDUIT SIZES AND NUMBER AND SIZES OF CONDUCTORS

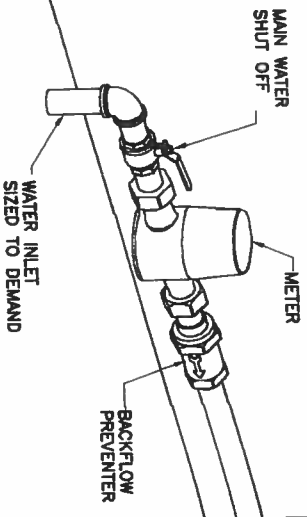


BACK FLOW PREVENTER

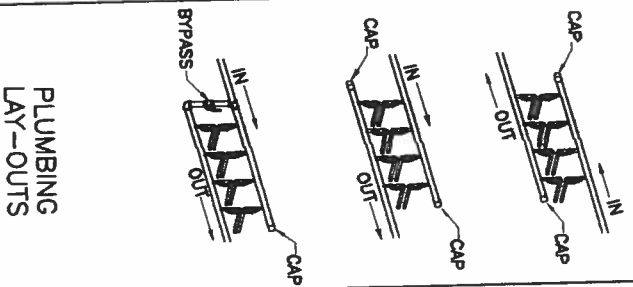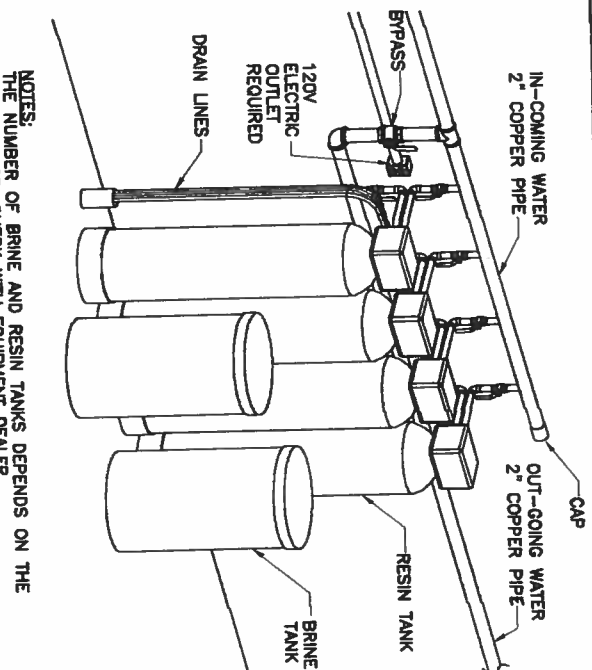


PLUMBING LAY-OUTS

NOTES:
THE NUMBER OF BRINE AND RESIN TANKS DEPENDS ON THE WATER SPECS. CHECK WITH EQUIPMENT DEALER.
WATER INLET AND OUTLET SHOULD ALWAYS BE AT OPPOSITE ENDS OF THE MANIFOLD.
A BYPASS IS RECOMMENDED TO BYPASS SOFTENER


WATER SOFTENER

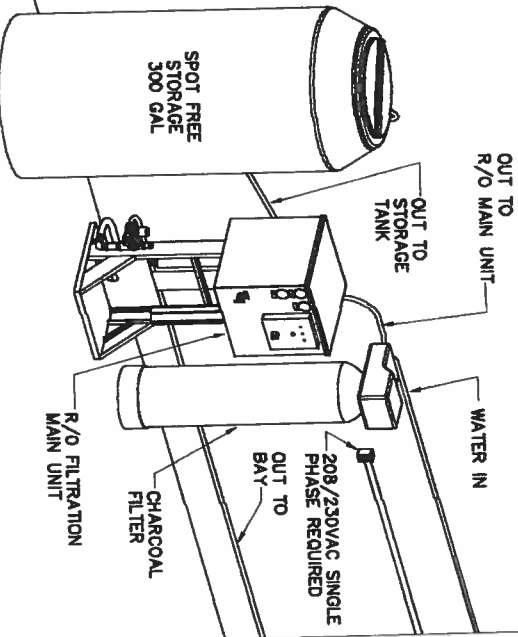


R/O SYSTEM

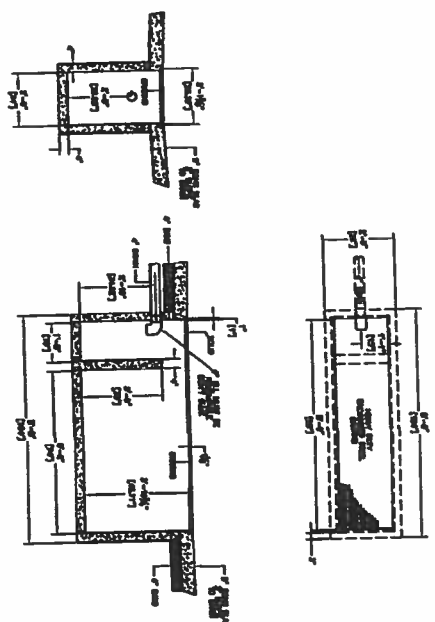


STANDARD MUD PIT

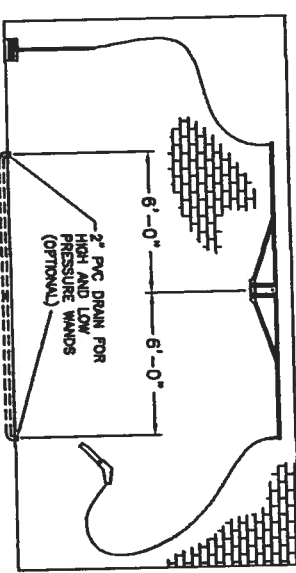

SELF-SERVE LOW PRESSURE BOOMS
FOAM BRUSH AND FOAM CONDITIONER

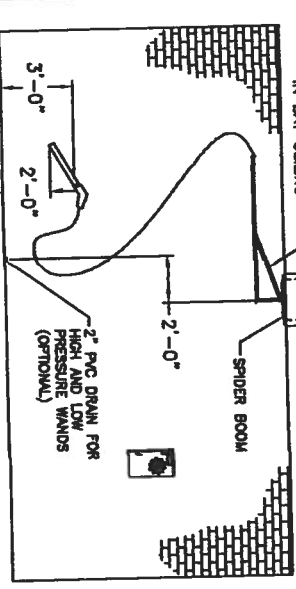

SELF-SERVE HIGH PRESSURE BOOM

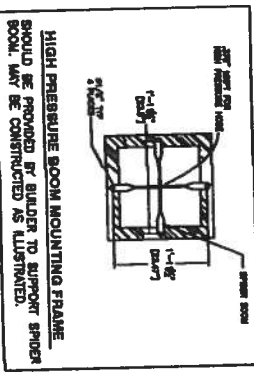

HIGH PRESSURE BOOM MOUNTING FRAME
SHOULD BE PROVIDED BY BUILDER TO SUPPORT SPIDER BOOM. MAY BE CONSTRUCTED AS ILLUSTRATED.



OASIS

1900 EAST 12th STREET
GALENA, KS 66739
www.oasiscarwashsystems.com

TEL: (620) 783-1355
FAX: (620) 783-5735

PROPRIETARY NOTICE



COMPANY 1999
OASIS CAR WASH SYSTEMS, INC.
ALL RIGHTS RESERVED

RIGSBY CAR WASH
JACKSONVILLE, FLORIDA

CONTRACT LOCATION AND WIRE SIZES ARE TO BE DETERMINED BY THE BUILDER. CHECK WITH CITY OR STATE CODES BEFORE INSTALLATION.	
REVISIONS	
NO.	DESCRIPTION
1	WASHCO
2	XP
3	VAN
4	DETAIL SHEET
5	REV
6	REV
