

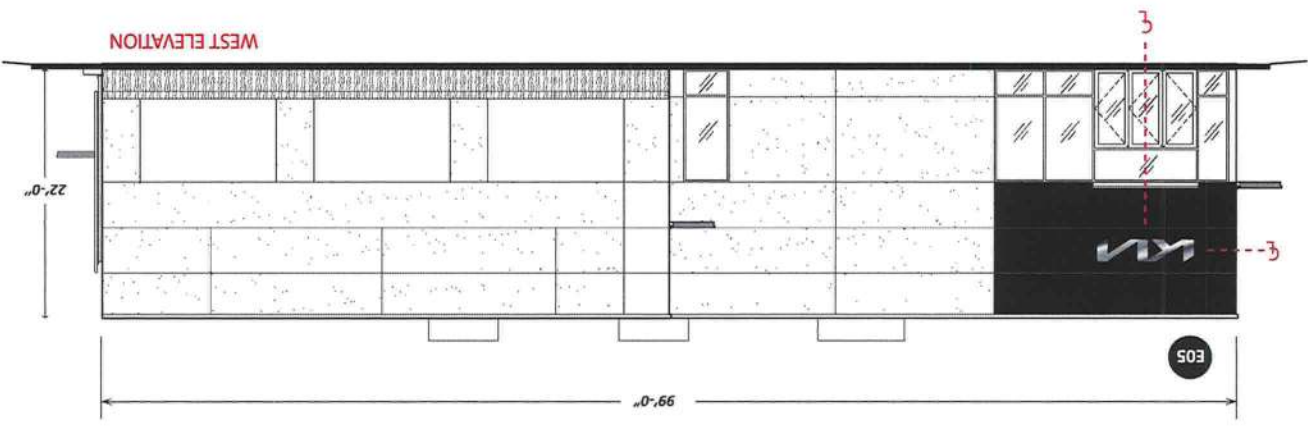


SCALE 3/32" = 1'-0"

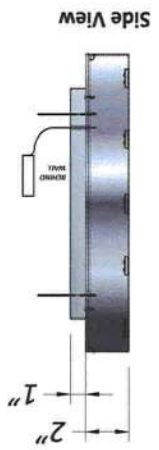

SIGN E05

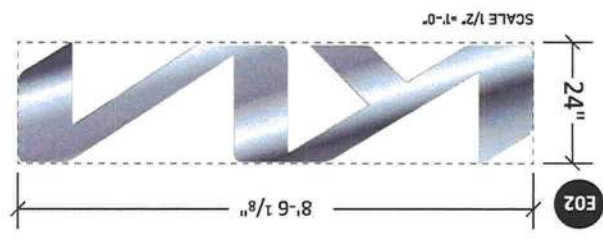

KUSWL24


Specifications

Faces - .125" Fabricated Aluminum painted
KIA Metallic Silver
Returns - .063" X 2" Deep Fabricated Aluminum
painted KIA Metallic Silver
Stand-o-F pedestal - Spacers = 1-1/4" Long Fabricated
Aluminum painted KIA Metallic Silver
Clear Edge Light Band - .220" Clear Acrylic
mounted over .177 Clear Polycarbonate on
back of cans for light transmission.
illuminaon - 7100K LED, Power Supplies
are remote mounted

Colors

All Aluminum is painted KIA Silver Metal
Edge Light Bank - Clear Acrylic
LED - 7100K White illumination

Proposed Sign: 17.02 Sq/Ft

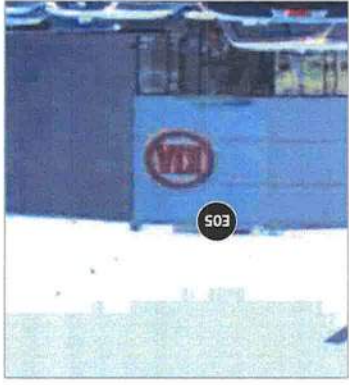

TO BE REMOVED

This document has been electronically signed and sealed by John H. Omslaer, P.E. on date using a SHA-1 authentication code. Printed copies are not considered signed and sealed and the SHA-1 authentication code must be verified on any electronic copies per Rule 62-30.060, F.A.C.

John H Omslaer
Digitally signed by John H Omslaer
DN: c=US, email=John.H.Omslaer@mcneillsigns.com, o=Dynamic Engineering Solutions, Inc., cn=John H Omslaer, email=John.H.Omslaer@mcneillsigns.com
Date: 2022.08.11 09:54:20 -0400



54967



NAME	
PATTISON SIGN GROUP INC	
JOB NAME	ROUNTREE MOORE KIA
ADDRESS	2528 US HIGHWAY 90 WEST LAKE CITY, FL 32055
DESIGNER	DWG NO. B22743
S.E.	SALES REP. GARY
DATE 07/22/2022	
APPROVAL	
REVISIONS	

This Design is the property of McNeill Signs, Inc. and may not be reproduced without permission.
400 Ninth Street, Bunnell, FL 32110 PH. 386-586-7100 Fax. 386-586-0073
Website - www.mcneillsigns.com Sales Dept. E-mail - sales@mcneillsigns.com


Dynamic Engineering Solutions, Inc.
John H. Omslaer, P.E. 52733 EB 26629
381 S. Cypress Road, Suite 300 • Pompano Beach, FL 33069
DESIGNED IN COMPLIANCE 2020 FLORIDA BUILDING CODE, THE EDITION SECTION 1629 AND APPENDIX H AND ASCE 7-16
VULNERABILITY WIND SPEED 140 MPH • EXPOSURE CLASSIFICATION = C • RISK CATEGORY = II
DESIGN PRESSURE -26.1 PSF

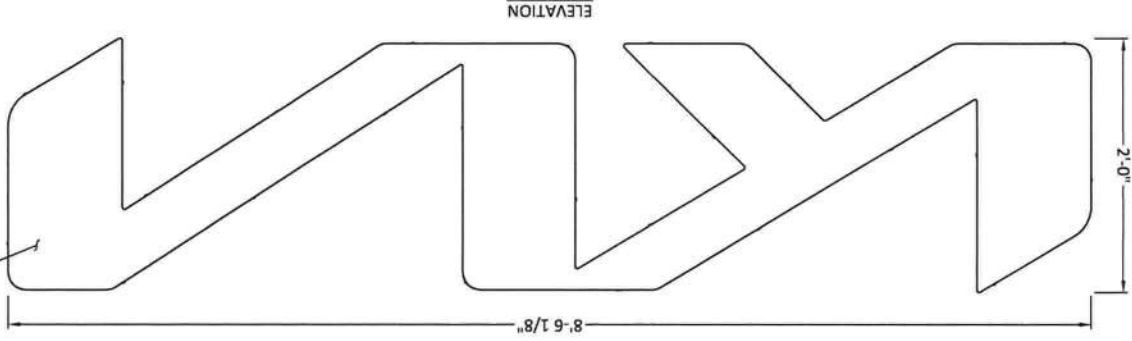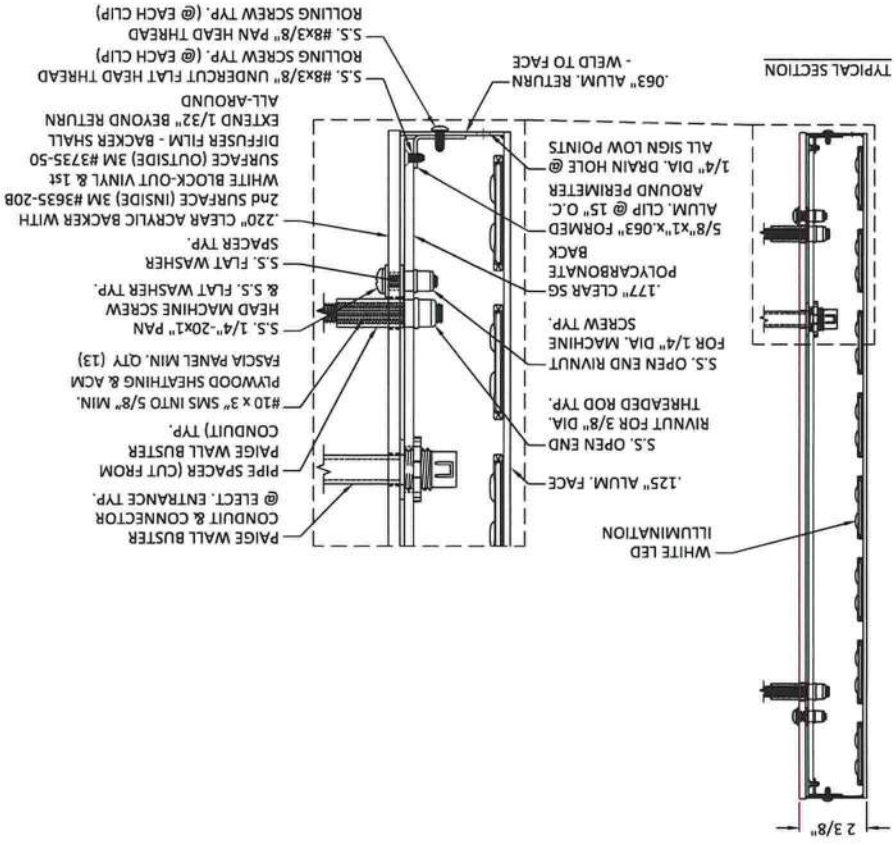

ALL EXPOSED FASTENER HEADS SHALL BE PAINTED TO MATCH THE EXTERIOR CABINET FINISH

1. All fasteners shall be stainless steel or otherwise coated to prevent corrosion.
2. All wall penetrations shall be sealed to prevent water intrusion.
3. All support members shall be free from defects. Aluminum channel and angle shall be 6061-T6 alloy. Aluminum plates shall be 5052-H34 alloy. Aluminum welds shall be made with 5356 filler by persons qualified in accordance with AWS standards within the past two years.
- 4.

General Notes:

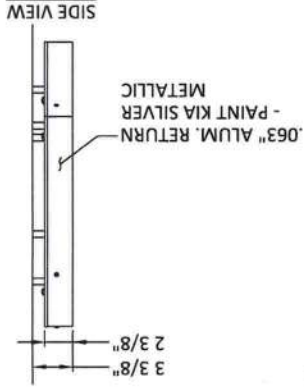

SIGN E05

This document has been electronically signed and sealed by John H. Omslaer, P.E. on date using a SHA-1 authentication code. Printed copies are not considered signed and sealed and the SHA-1 authentication code must be verified on any electronic copies per Rule 62-30.060, F.A.C.

John H. Omslaer
 Omslaer
 P.E. - U.S. - FLORIDA
 I - Fort Myers Beach, FL - Dynamic
 Engineering Solutions, Inc.
 email - joms@dynamicengr.com
 Date: 2022.06.11 09:55:06 -04'00'

Dynamic Engineering Solutions, Inc. John H. Omslaer, P.E. #2733, EIT #6829 381 S. Cypress Road, Suite 303 • Pompano Beach, FL 33060		DESIGNED IN COMPLIANCE 2020 FLORIDA BUILDING CODE, 7th EDITION SECTION 1603 AND APPENDIX H AND ASCE 7-16 VULNERABILITY WIND SPEED 140 MPH • EXPOSURE CLASSIFICATION = C • RISK CATEGORY = II DESIGN PRESSURE 26.1 psf	
NAME	PATTON SIGN GROUP INC	APPROVAL	
JOB NAME	ROUNTREE MOORE KIA	REVISIONS	
ADDRESS	2528 US HIGHWAY 90 WEST LAKE CITY, FL 32055		
DESIGNER	DWG NO. B27144	DATE	07/22/2022
S.E.	GARY	SALES REP.	
This Design is the property of McNeill Signs, Inc. and may not be reproduced without permission. 400 Ninth Street, Bunnell, FL 32110 Ph. 386-586-7100 Fax. 386-586-0073 Website - www.mcneillsigns.com Sales Dept. E-mail - sales@mcneillsigns.com			

mcneill
McNeill Signs, Inc.
Serving Florida since 1956