



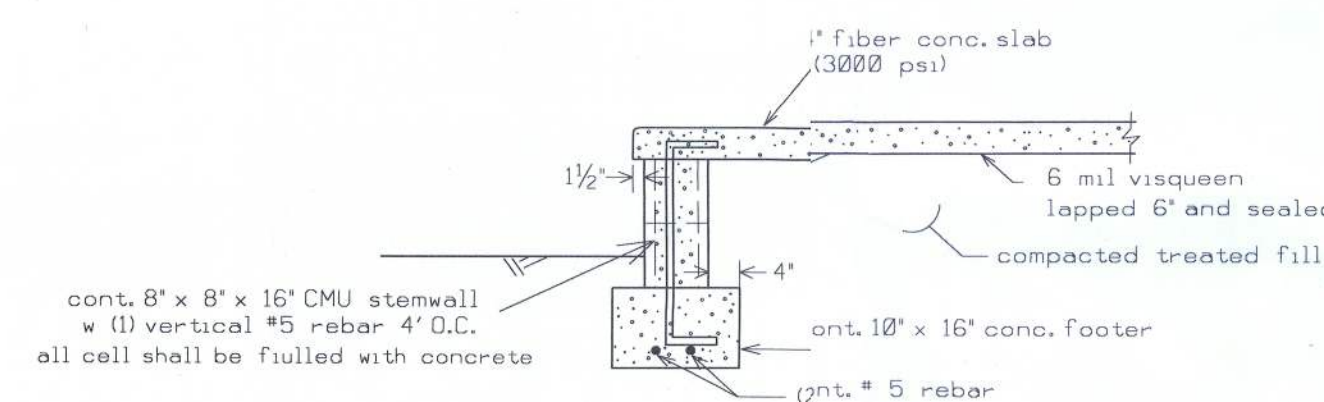

PORCH FOUNDATIO (N.T.S.)

2
6

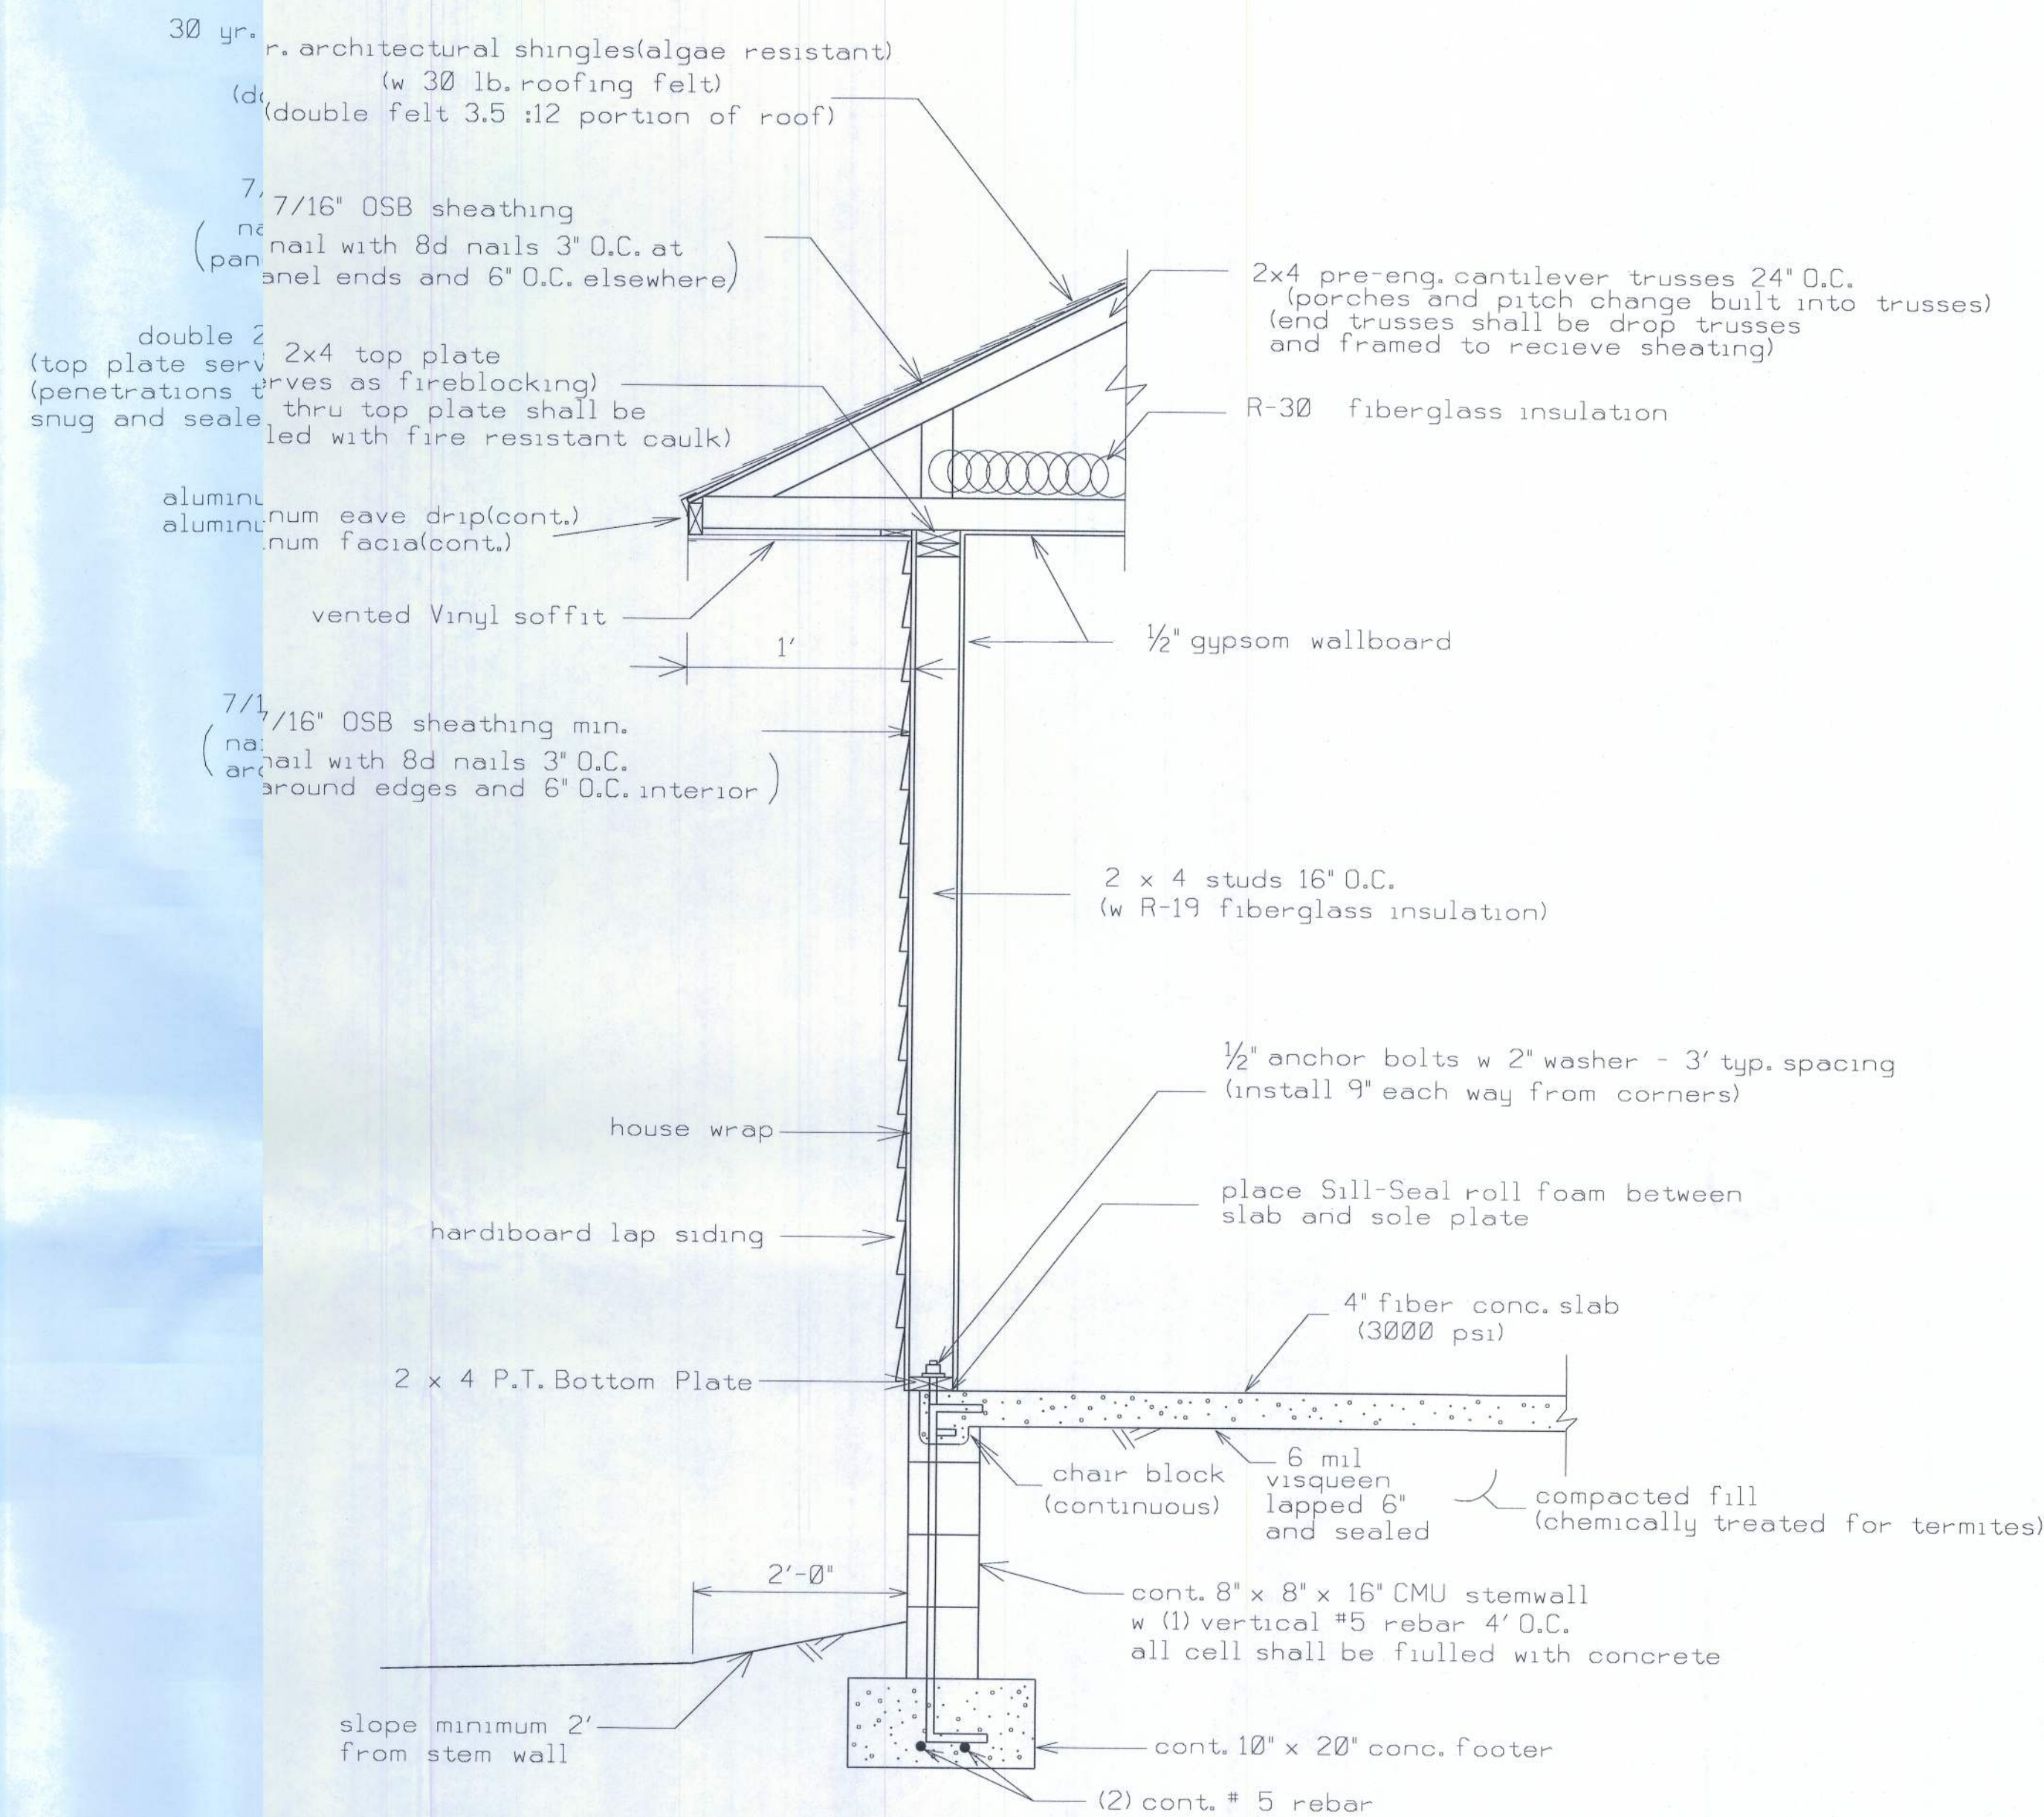

HEADER SIZES/MATERIAL SHALL BE AS FOLLOWS:

WINDOW AND DOOR OPENINGS (2 - #2 SYP 2X12's with 1/2" plywood between)
PORCH BEAMS (2 - #2 SYP 2X10's with 1/2" plywood between)

FOOTER DESIGN 1000 PSF
WALL DETAIL (TYP.) (N.T.S.)

1
6

THESE DRAWINGS, AS INSTRUMENTS OF SERVICE, ARE THE SOLE PROPERTY OF HAYGOOD HOMES, INC., AND ARE NOT TO BE USED, COPIED OR REPRODUCED IN WHOLE OR IN PART FOR USE ON OR INCORPORATED WITHIN ANY OTHER PROJECT WITHOUT SPECIFIC AND INDIVIDUAL AUTHORIZATION BY HAYGOOD HOMES, INC.



HAYGOOD HOMES INC.

12592 So. U.S. HWY 441
LAKE CITY FL 32025
OFFICE (386) 752-3496
MOBILE (386) 303-1981
CGC-1518157

Sandra S O'Neal
577 SW Sheppard Way
Lake City Florida 32024

DETAILS

PLAN No.	SCALE	DATE	SHEET NO.
P 1003	1/4" = 1'	01/19/11	6