



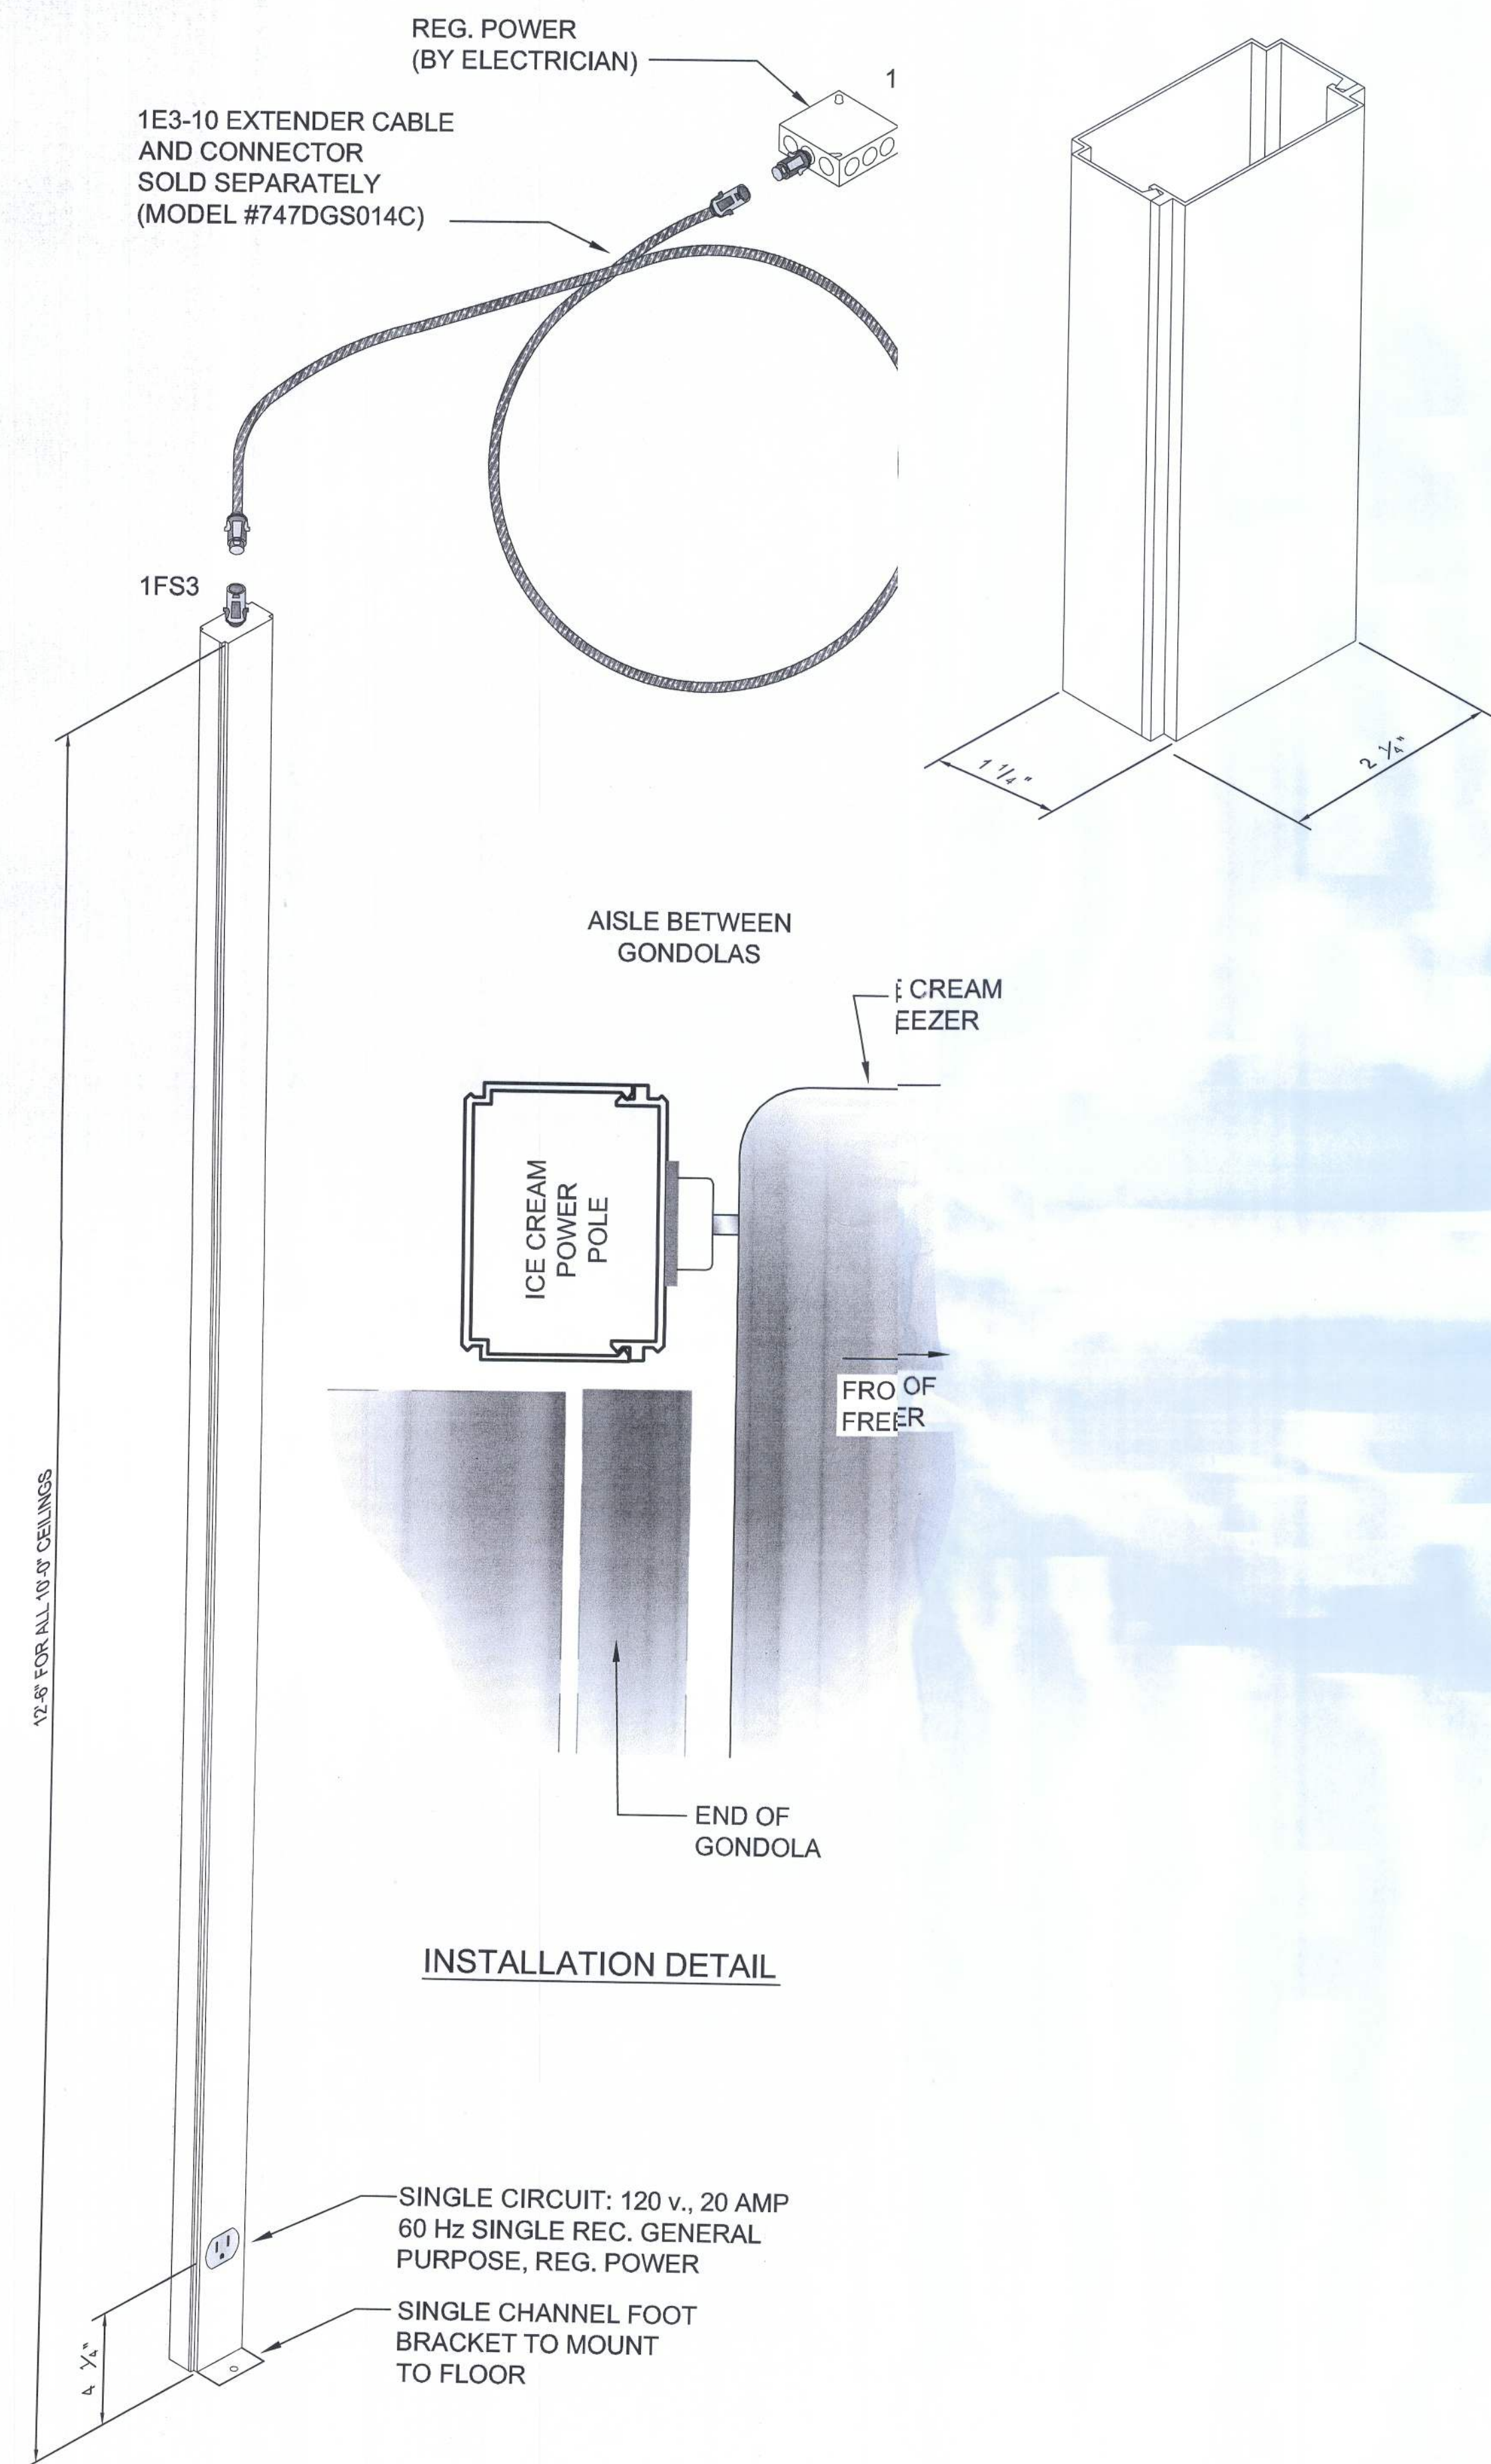


1 747DGS012-12' POWER POLE
E3.1.C N.T.S.

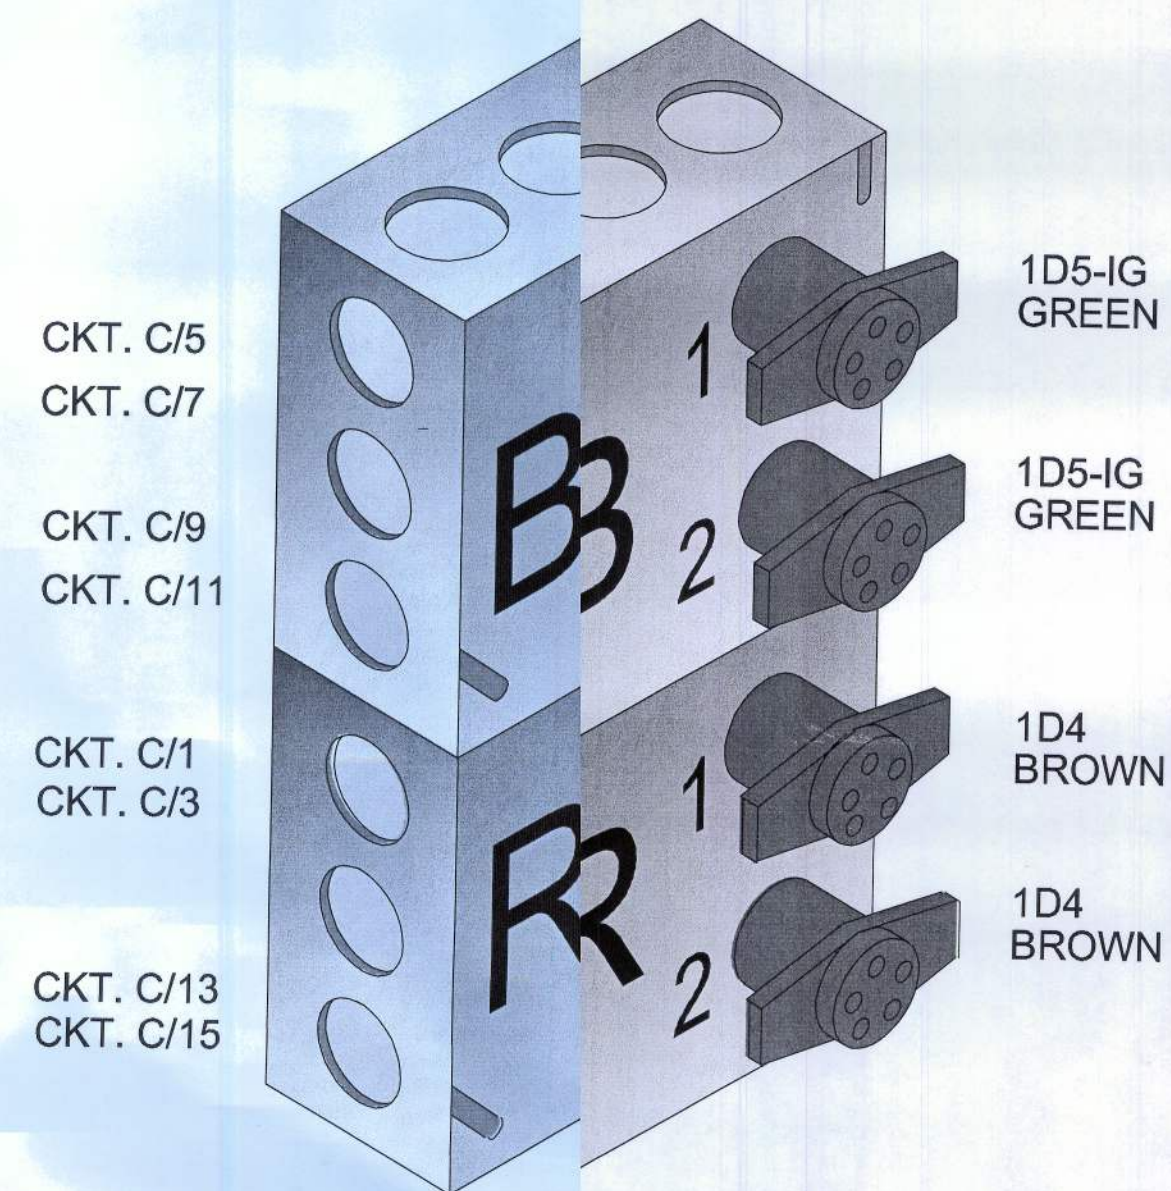


2 REGISTER ELECTRICAL DETAIL
E3.1.C N.T.S.

GYP. BOARD
CORNER
AT
STOREFRONT

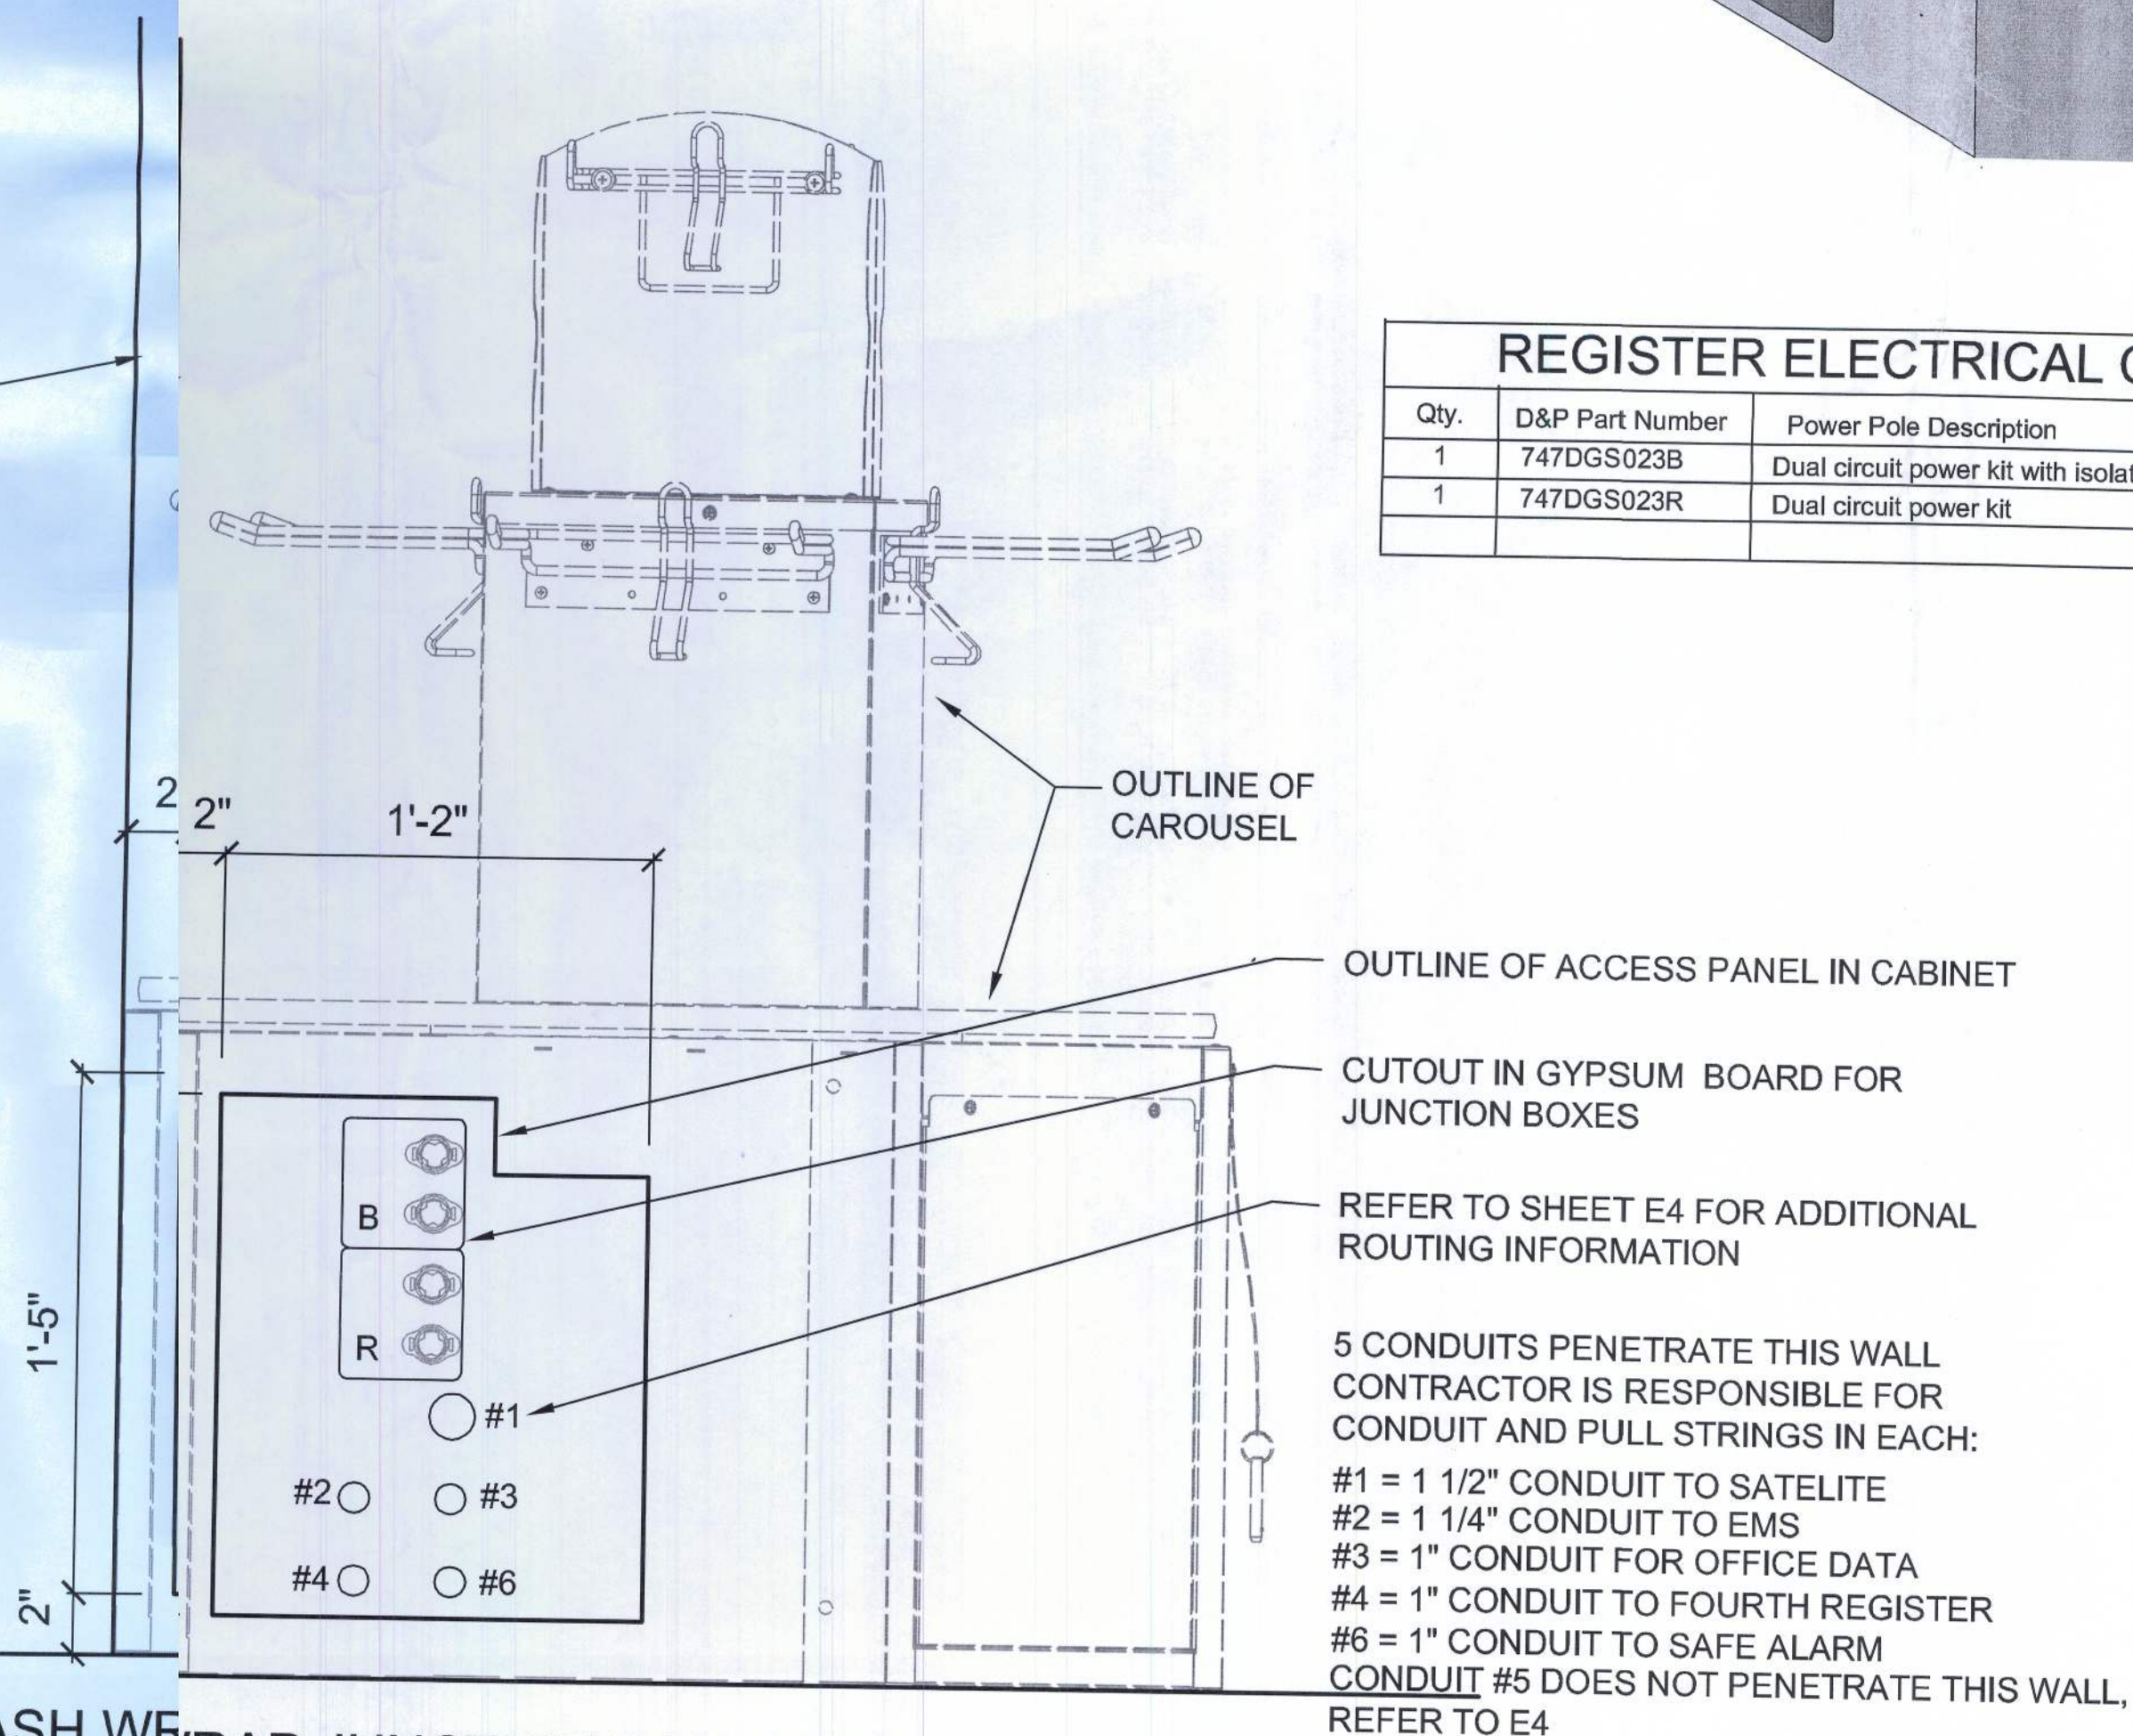

3 CASH WRAP JUNCTION BOX DETAIL
E3.1.C N.T.S. ALLOW 2" TOLERANCE FOR J-BOXES WHEN CENTERED IN CUTOUT AREA

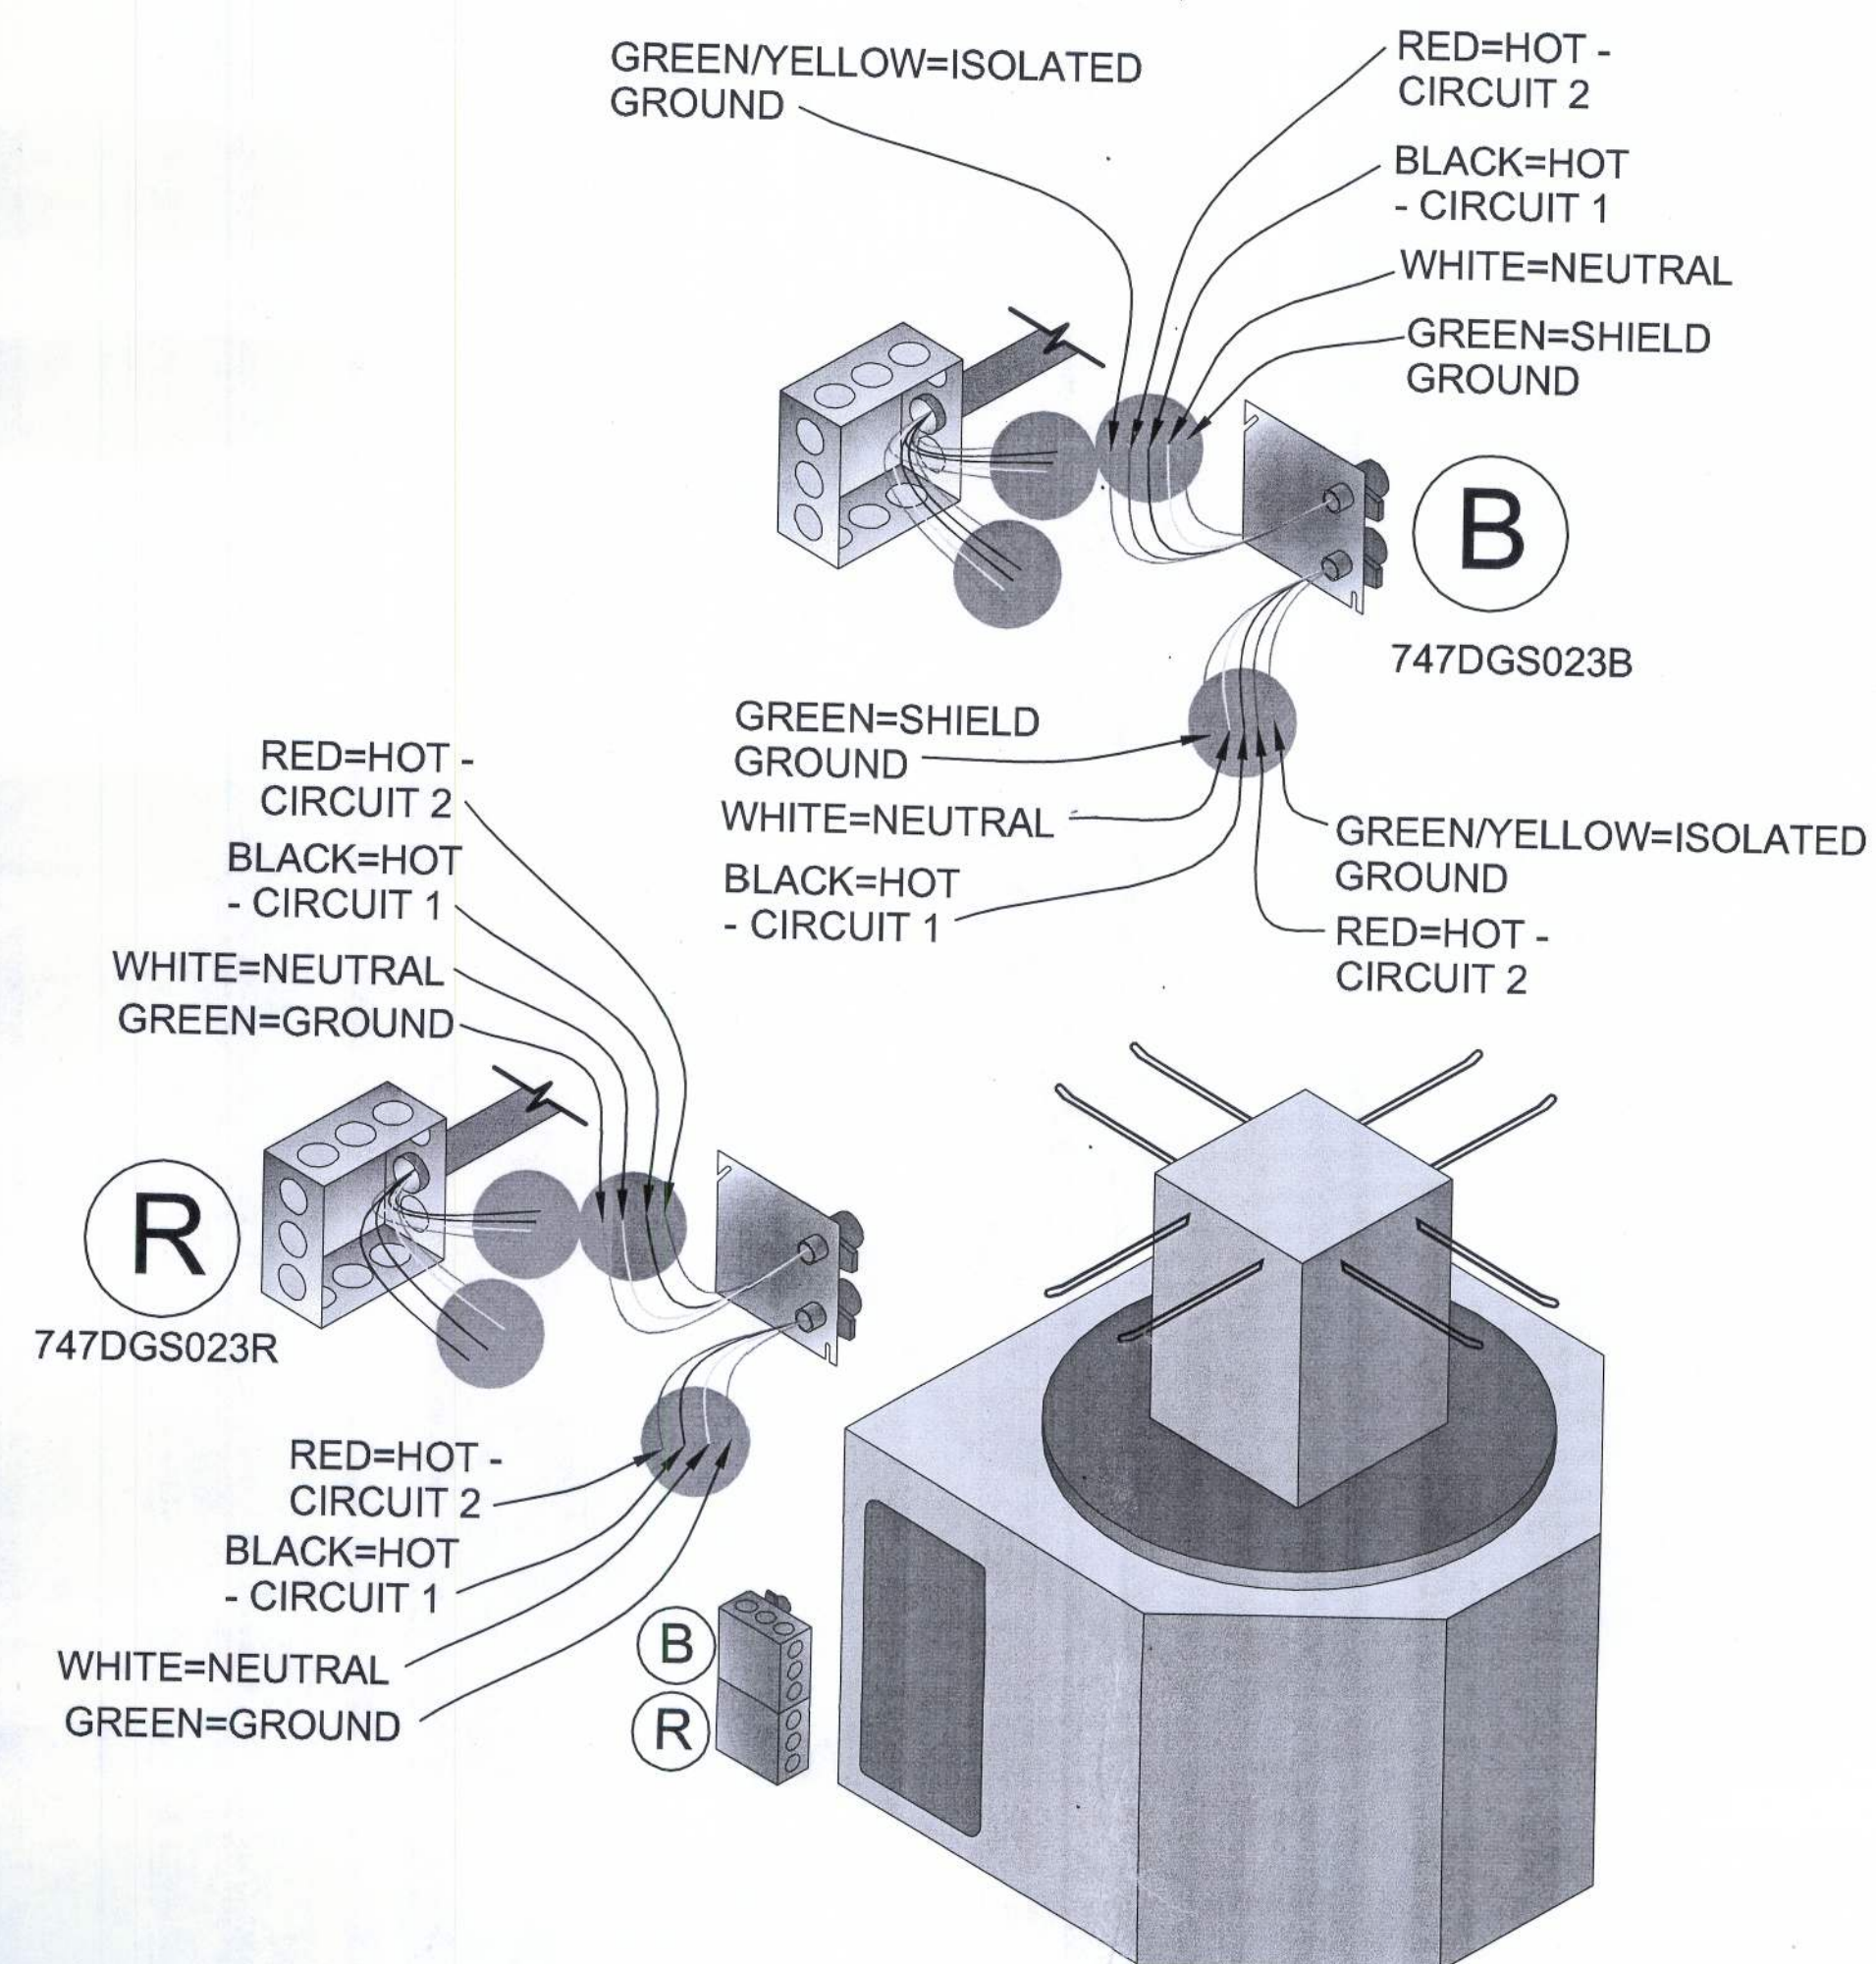


REGISTER ELECTRICAL COMPONENTS			
Qty.	D&P Part Number	Power Pole Description	National Account Provider
1	747DGS023B	Dual circuit power kit with isolated ground	D & P
1	747DGS023R	Dual circuit power kit	D & P

POWER POLE & POWER TERMINAL DETAILS

NICHOLAS PAUL
REGISTERED PROFESSIONAL ARCHITECT
N.C.A.R.B. Certified
1758 NW Brown Road
Lake City, FL 32055
Phone: 386-755-9021

DATE: 10 MAR 2010
CDMM: AR0007005

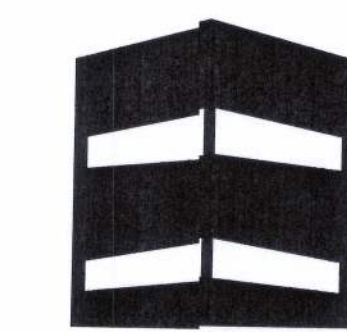

CONCEPT CONSTRUCTION
License#: CG1515491
ph: 386-755-887
fx: 386-755-019
295 NW Commons Loop
Suite 115-323
Lake City, FL 32055
www.conceptconstruction.net

DOLLAR GENERAL

LAKE CITY, FLORIDA
COUNTY RD 247, LAKE CITY, FL
STORE # 12851
2010 PROTOTYPE - PLAN "C" 9,100

DATE: 10 MAR 2010
Design: JFB 06/10/10
Revisions: JFB 10/20/10

SHEET NUMBER
E3.1C