

William H. Freeman
3/12/10
P.E. # 50001


WEST SIDE COMMUNITY CENTER

128 SW NASSAU STREET
LAKE CITY, FL 32025
(386) 758-4209


Freeman
Design Group inc.

DATE 11/5/10	DRAWN BY W.H.F.
	APPROVED W.H.F.
REVISIONS	
SHEET A-5	OF 11
PROJECT NO. 09.C037	


CERTIFICATE OF AUTHORIZATION # 000048701

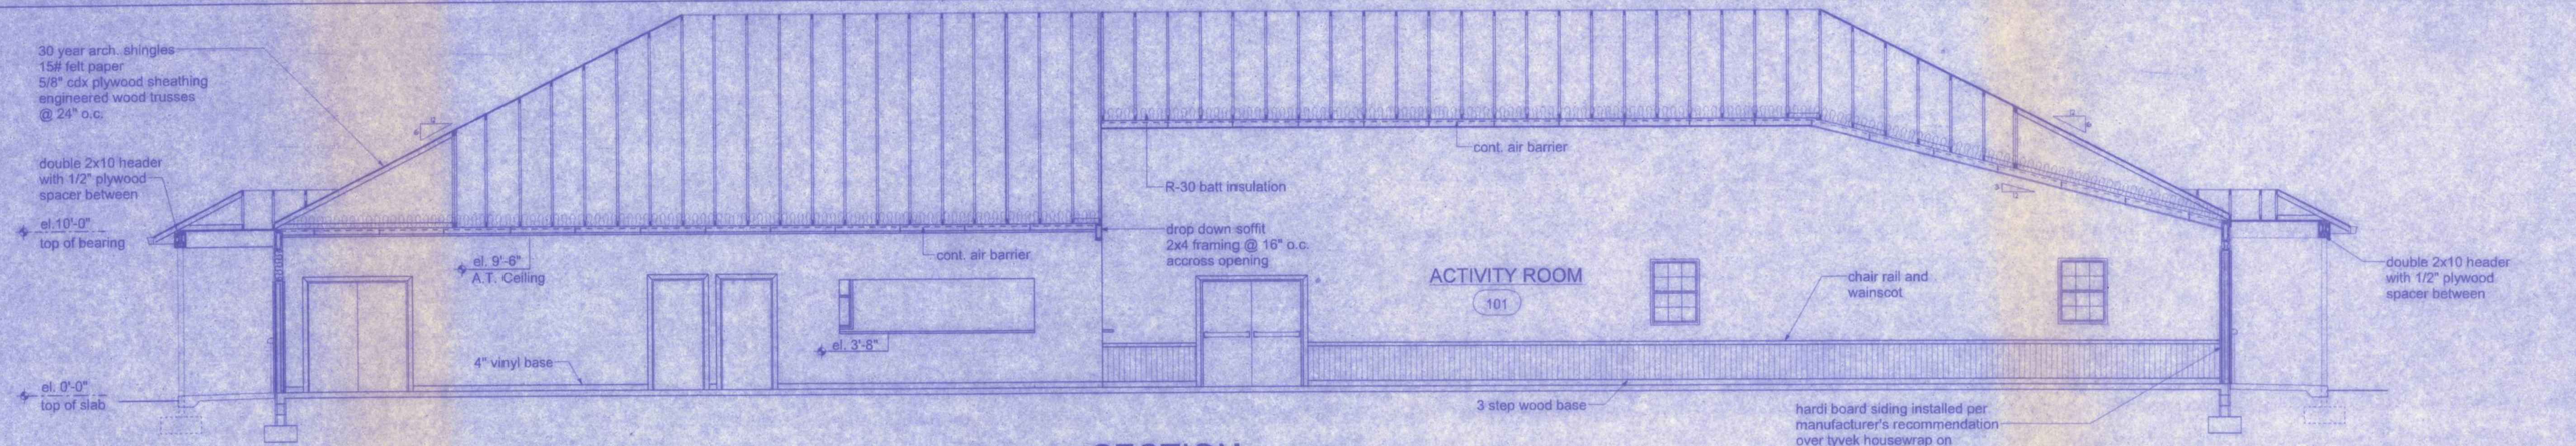


SECTION
SCALE: 3/16" = 1'-0"

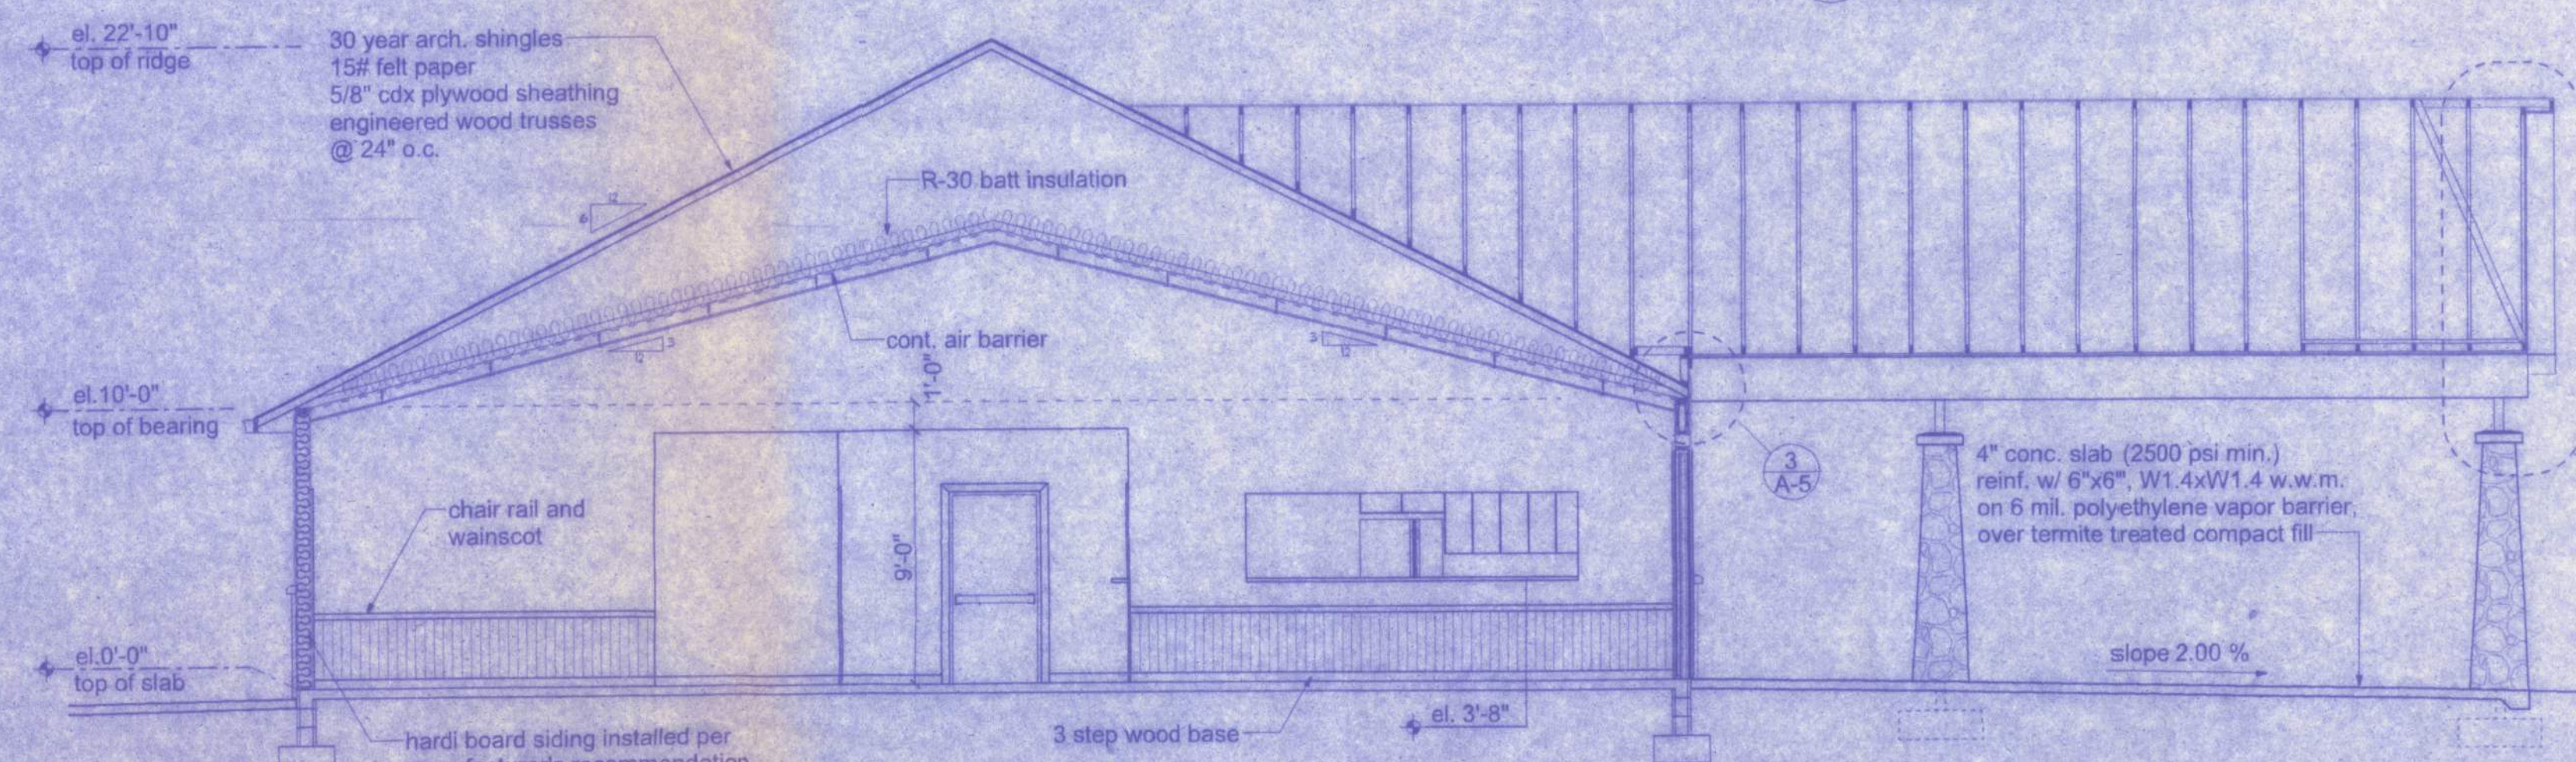


SECTION
SCALE: 3/16" = 1'-0"

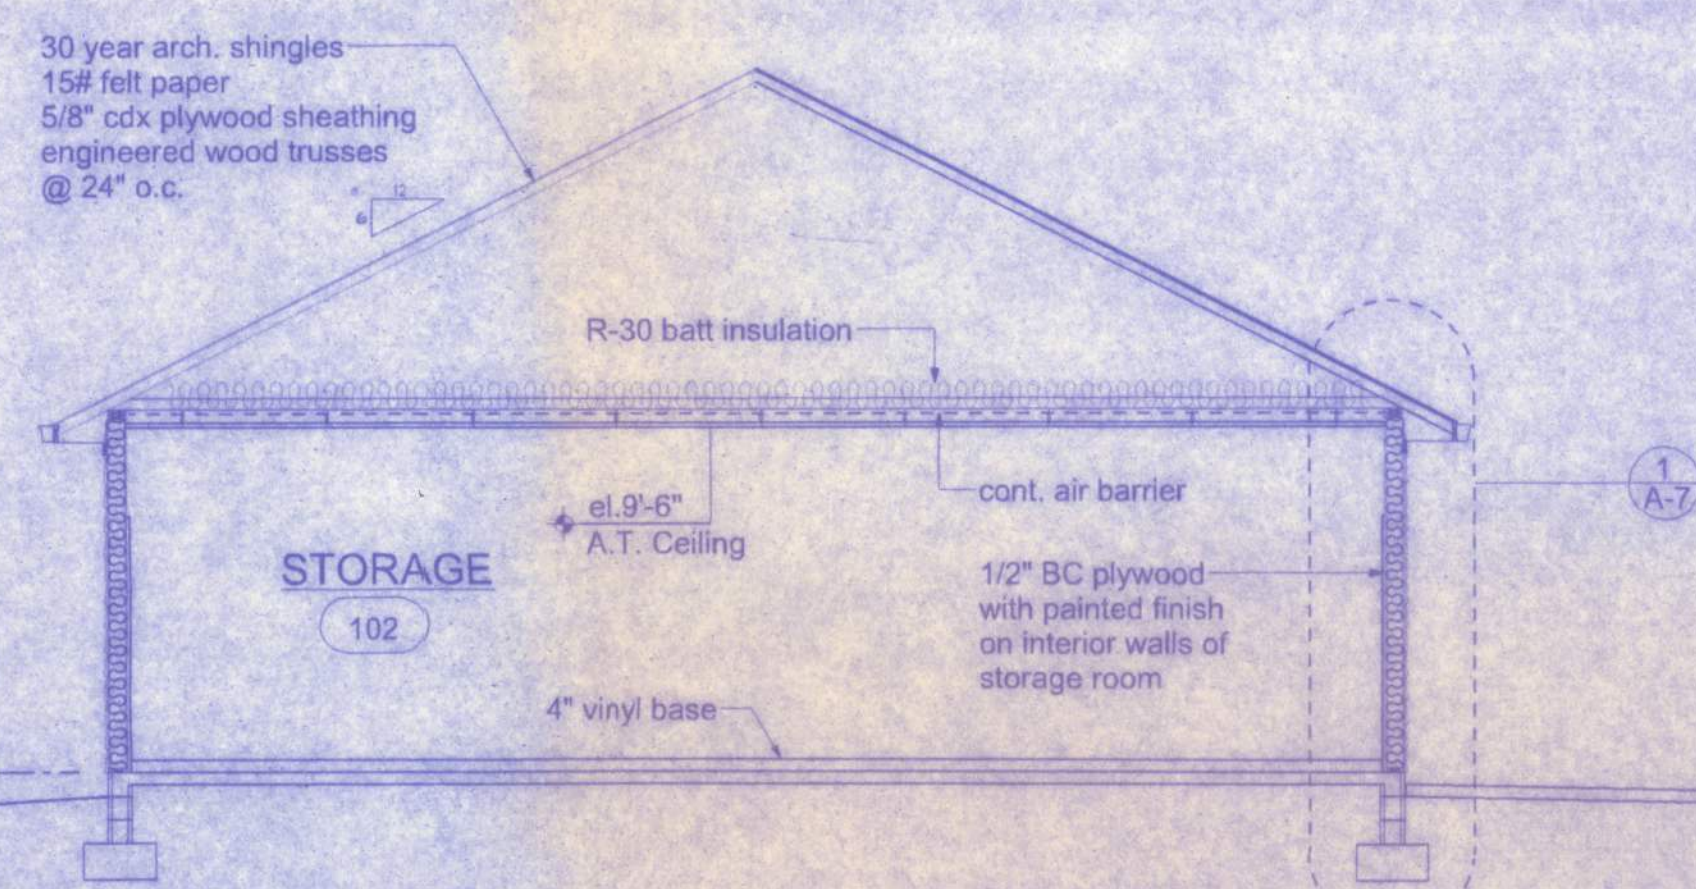


SECTION
SCALE: 3/16" = 1'-0"

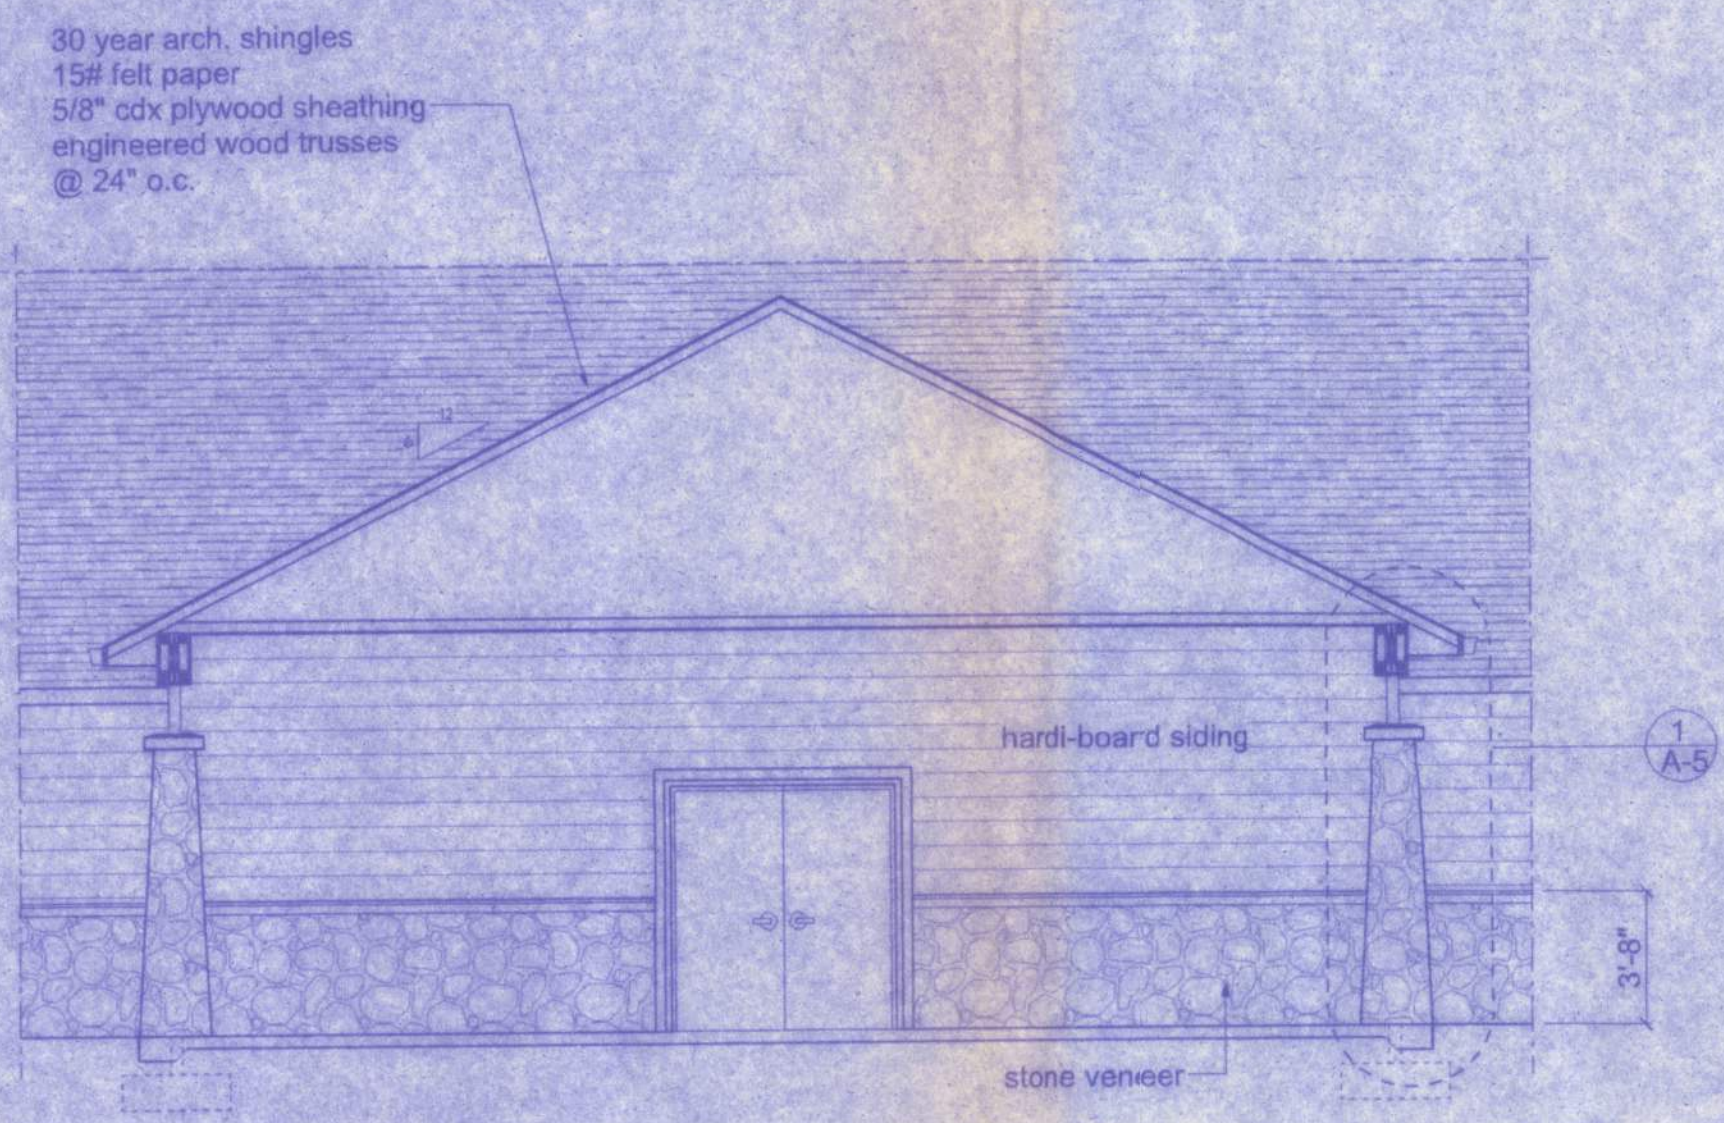

SECTION
SCALE: 3/16" = 1'-0"

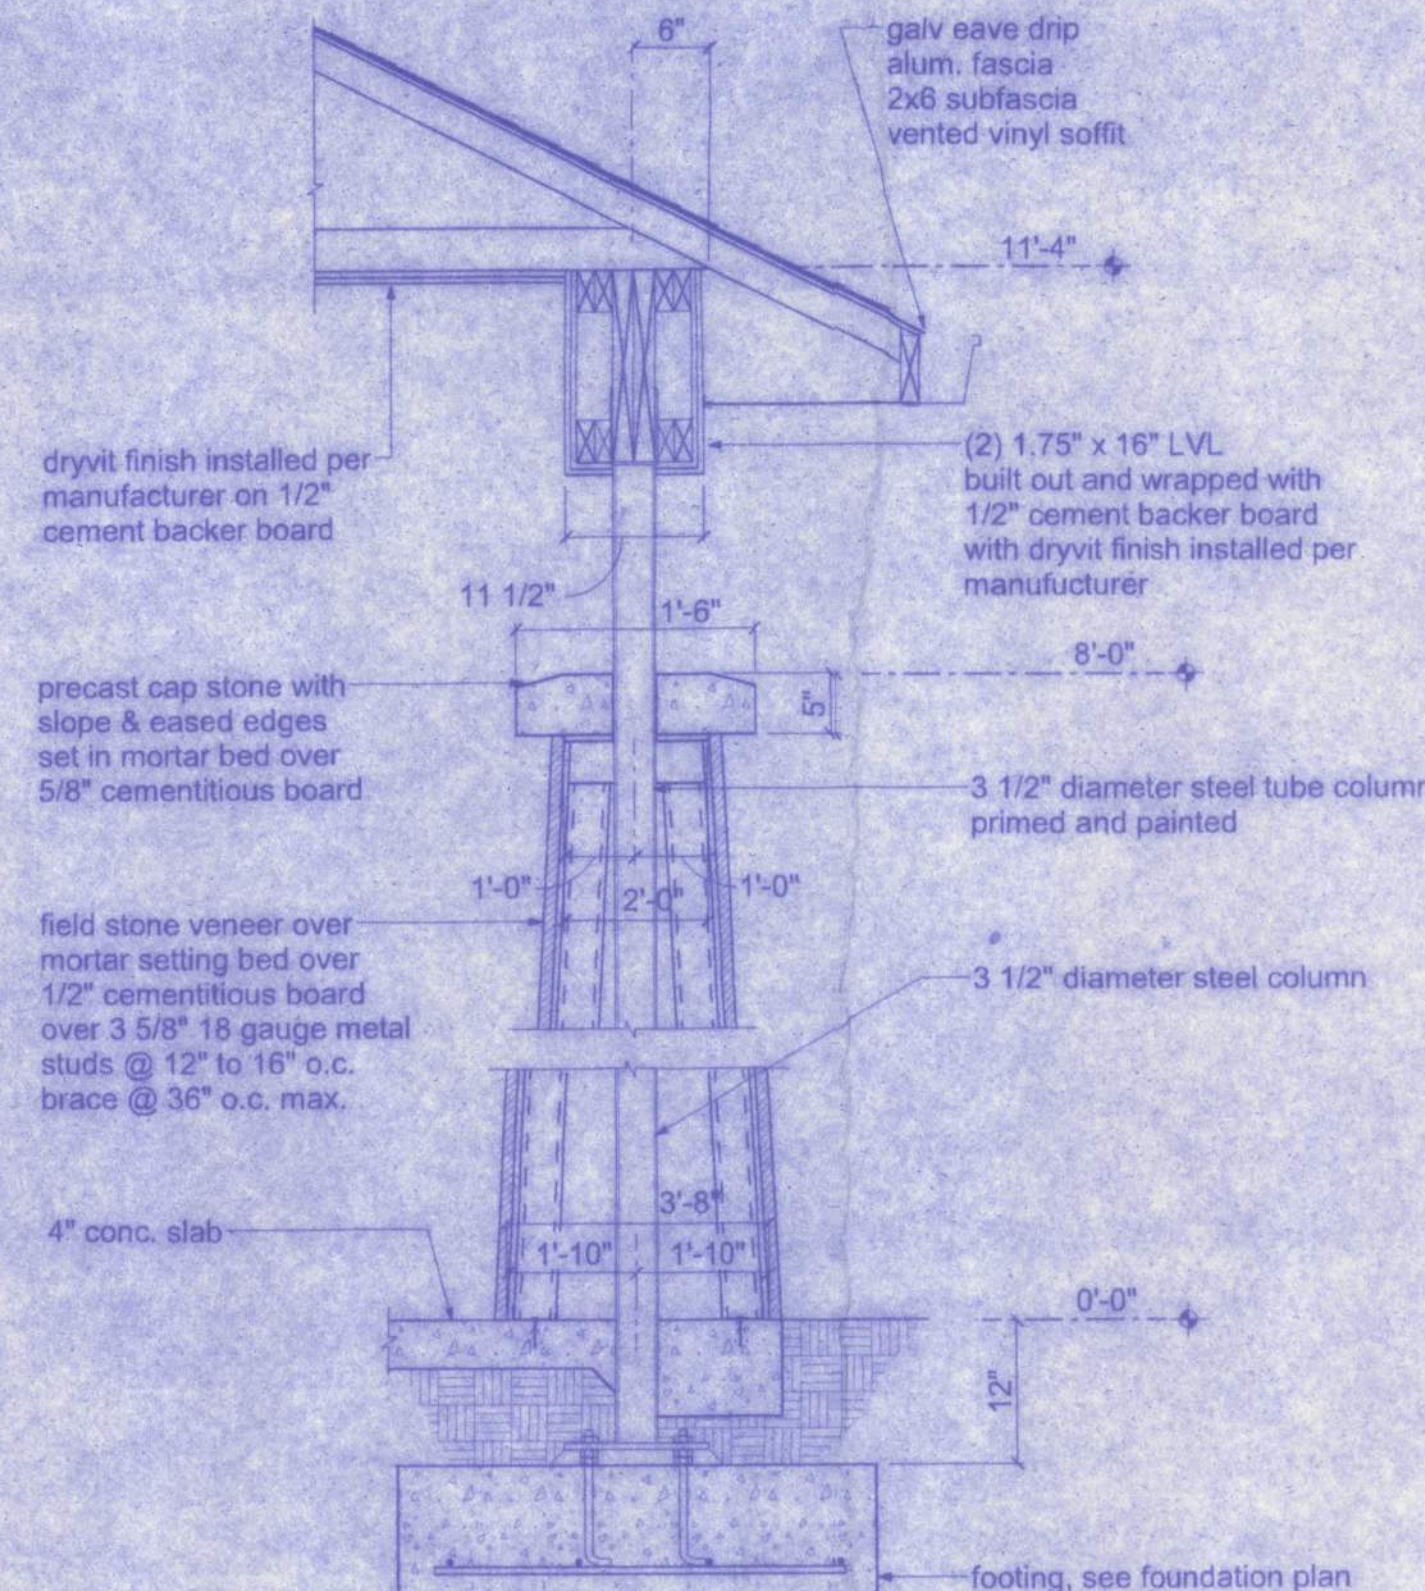

SECTION
SCALE: 3/4" = 1'-0"

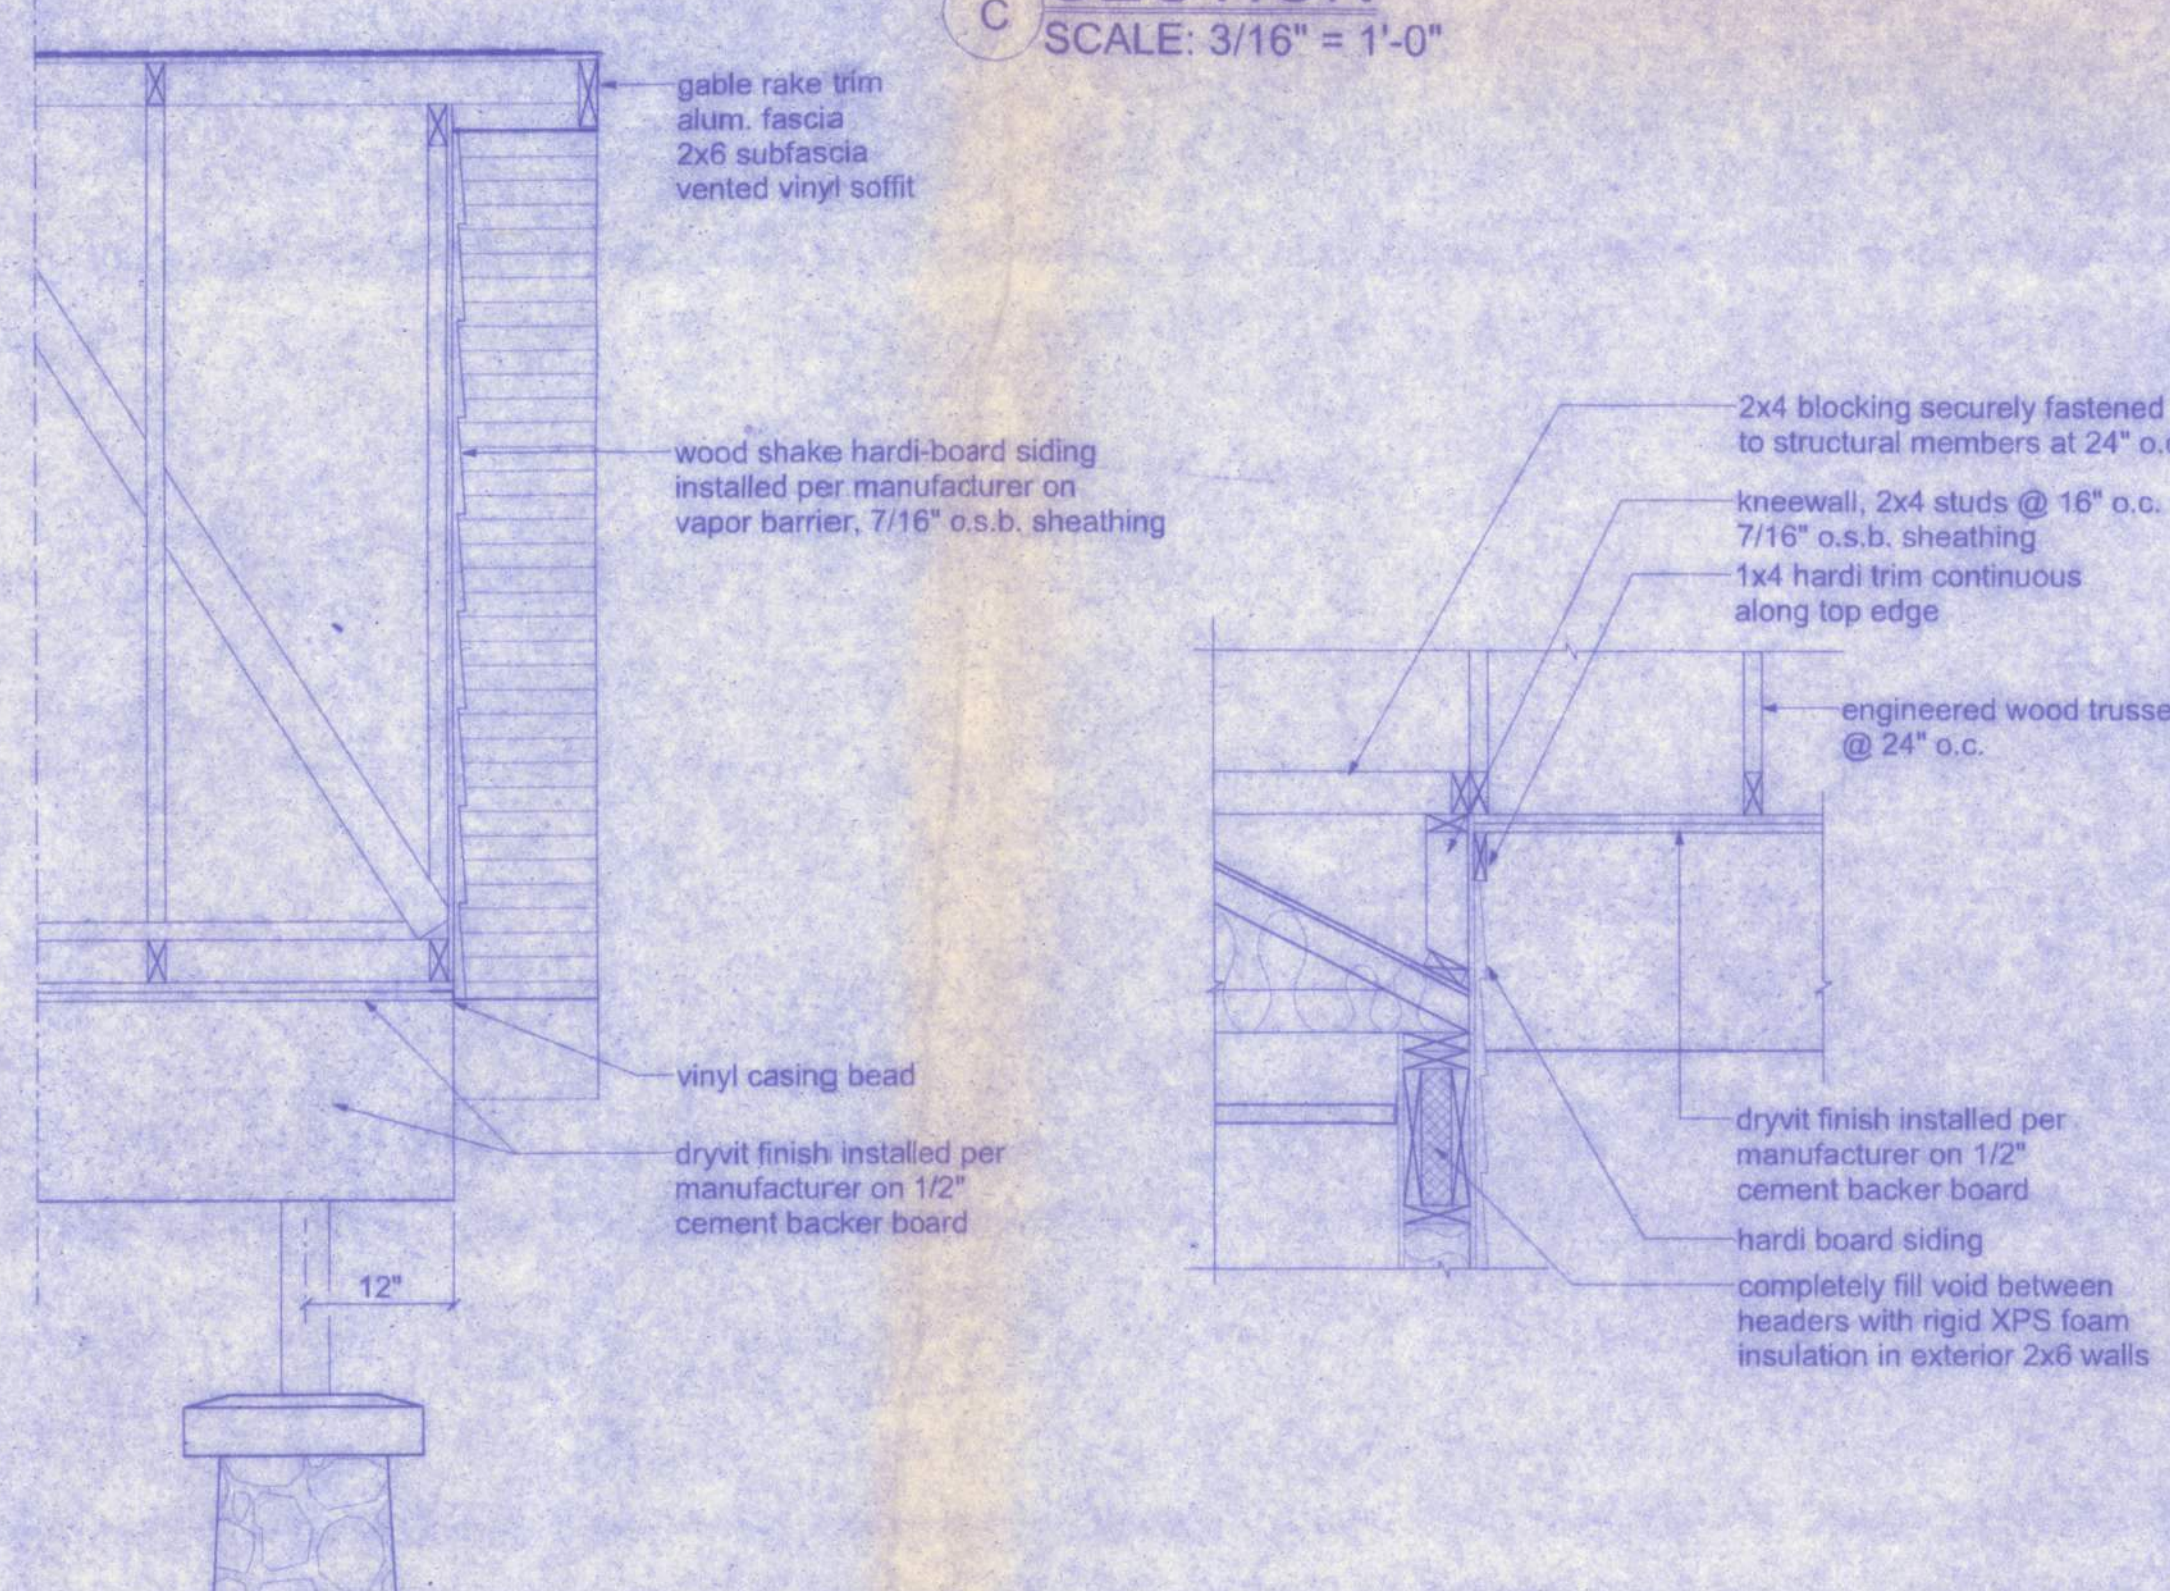

SECTION
SCALE: 3/4" = 1'-0"

SECTION
SCALE: 3/4" = 1'-0"