


1 DRIVEWAY PROFILE
N.T.S.

LEGEND

- = EXISTING DRAINAGE PATTERNS (TO REMAIN)
- = PROPOSED GRADING PATTERNS (WITHIN PARKING LOT & GREEN AREAS)

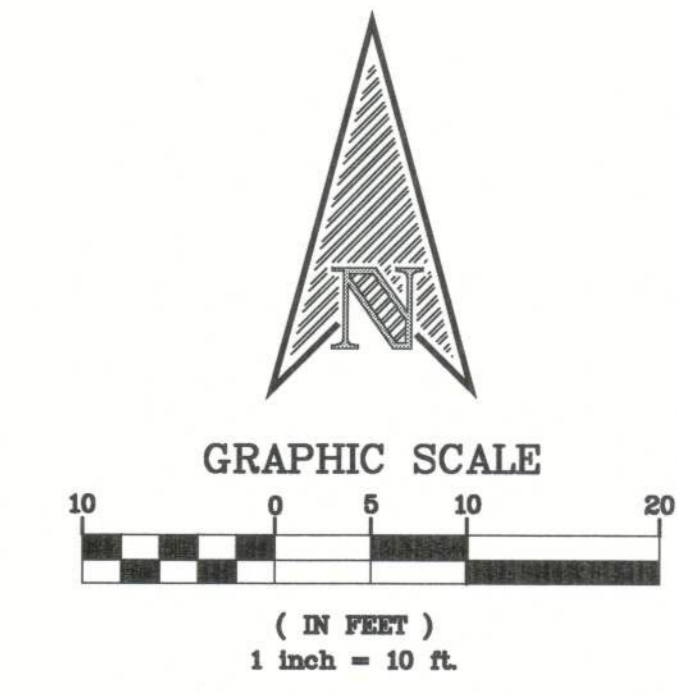

By:	
Revision/Issue:	
Date:	
No:	

SEAL

JOAQUIN A. MOJICA, PE
PE No. 60486

B BARRIOS
ENGINEERING, LLC.
C.A. #29108
828 IRMA AVE
ORLANDO, FL 32803
407-286-2810

PARKLAND
ENGINEERING
GROUP

FAMILY DOLLAR

7270-7350 S.W. U.S. HWY. 27
FT. WHITE, FLORIDA


DRIVEWAY GRADING
BLOW-UP PLAN

Date	Sheet
11/18/11	
Project #	C3.1
	11-014

CALL 48 HOURS
BEFORE YOU DIG

It's the Law!
1-800-432-4770

SUNSHINE STATE ONE CALL OF FLORIDA, INC.

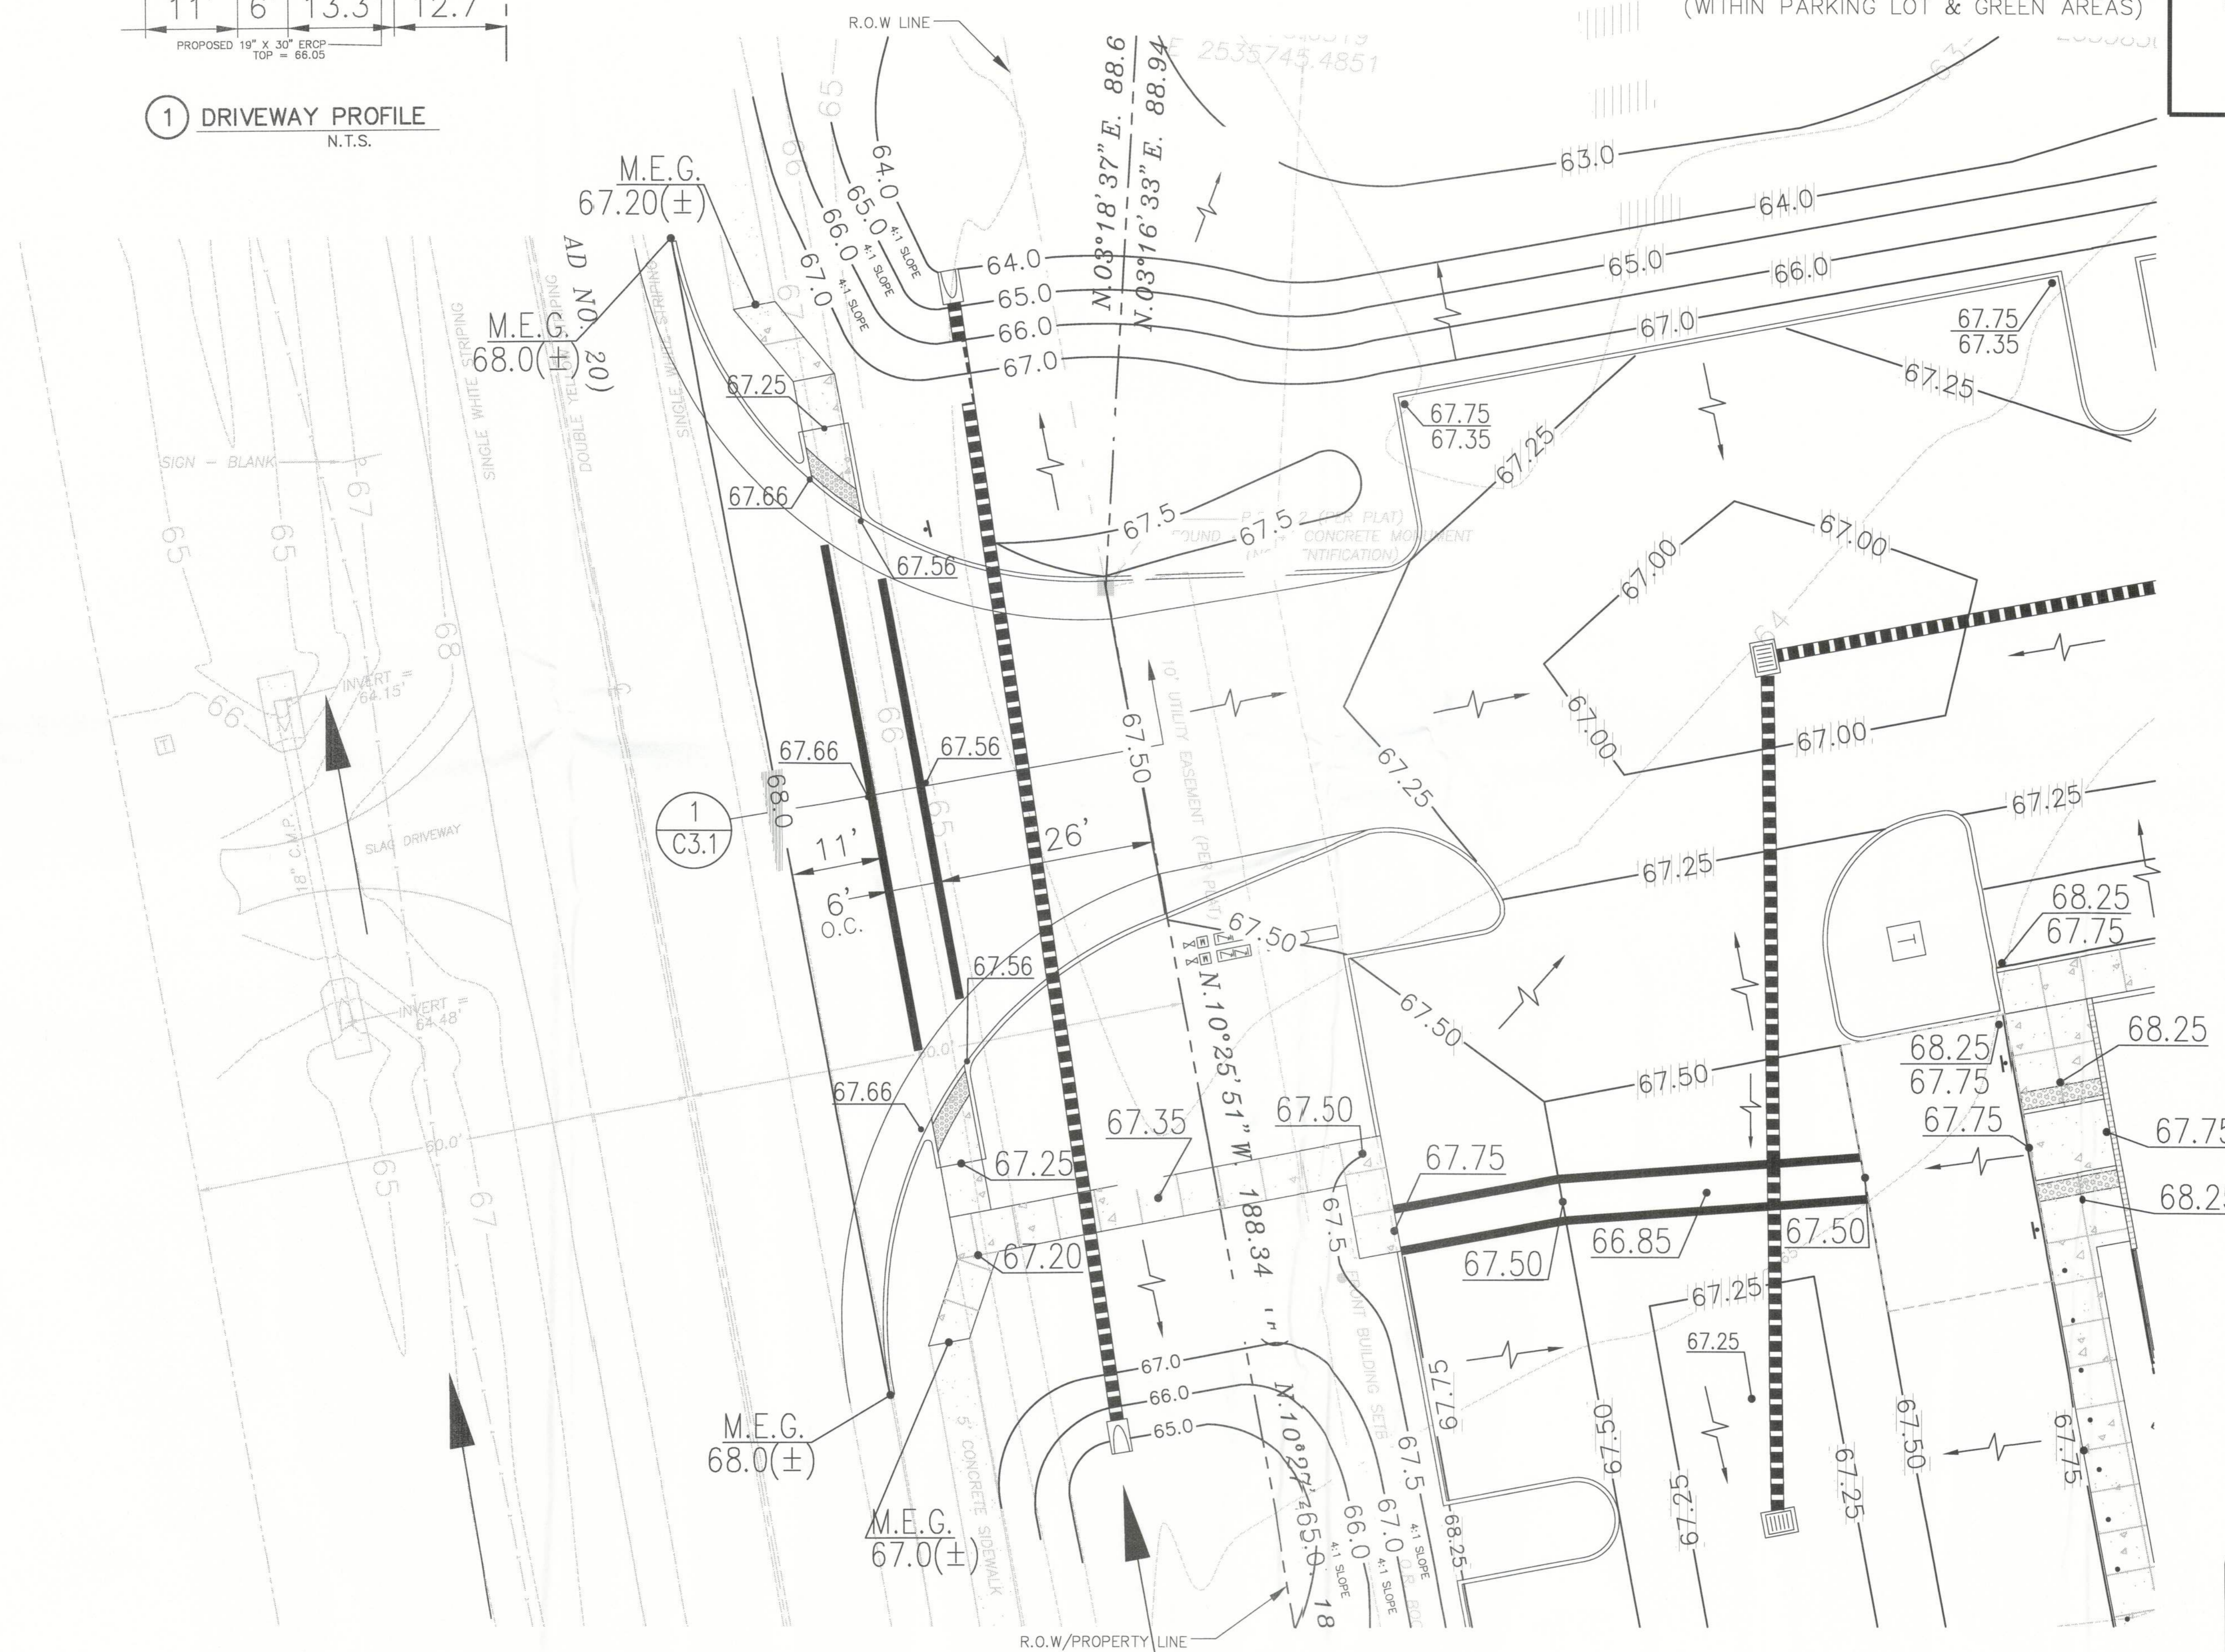

CALL 48 HOURS
BEFORE YOU DIG

It's the Law!
1-800-432-4770

SUNSHINE STATE ONE CALL OF FLORIDA, INC.