




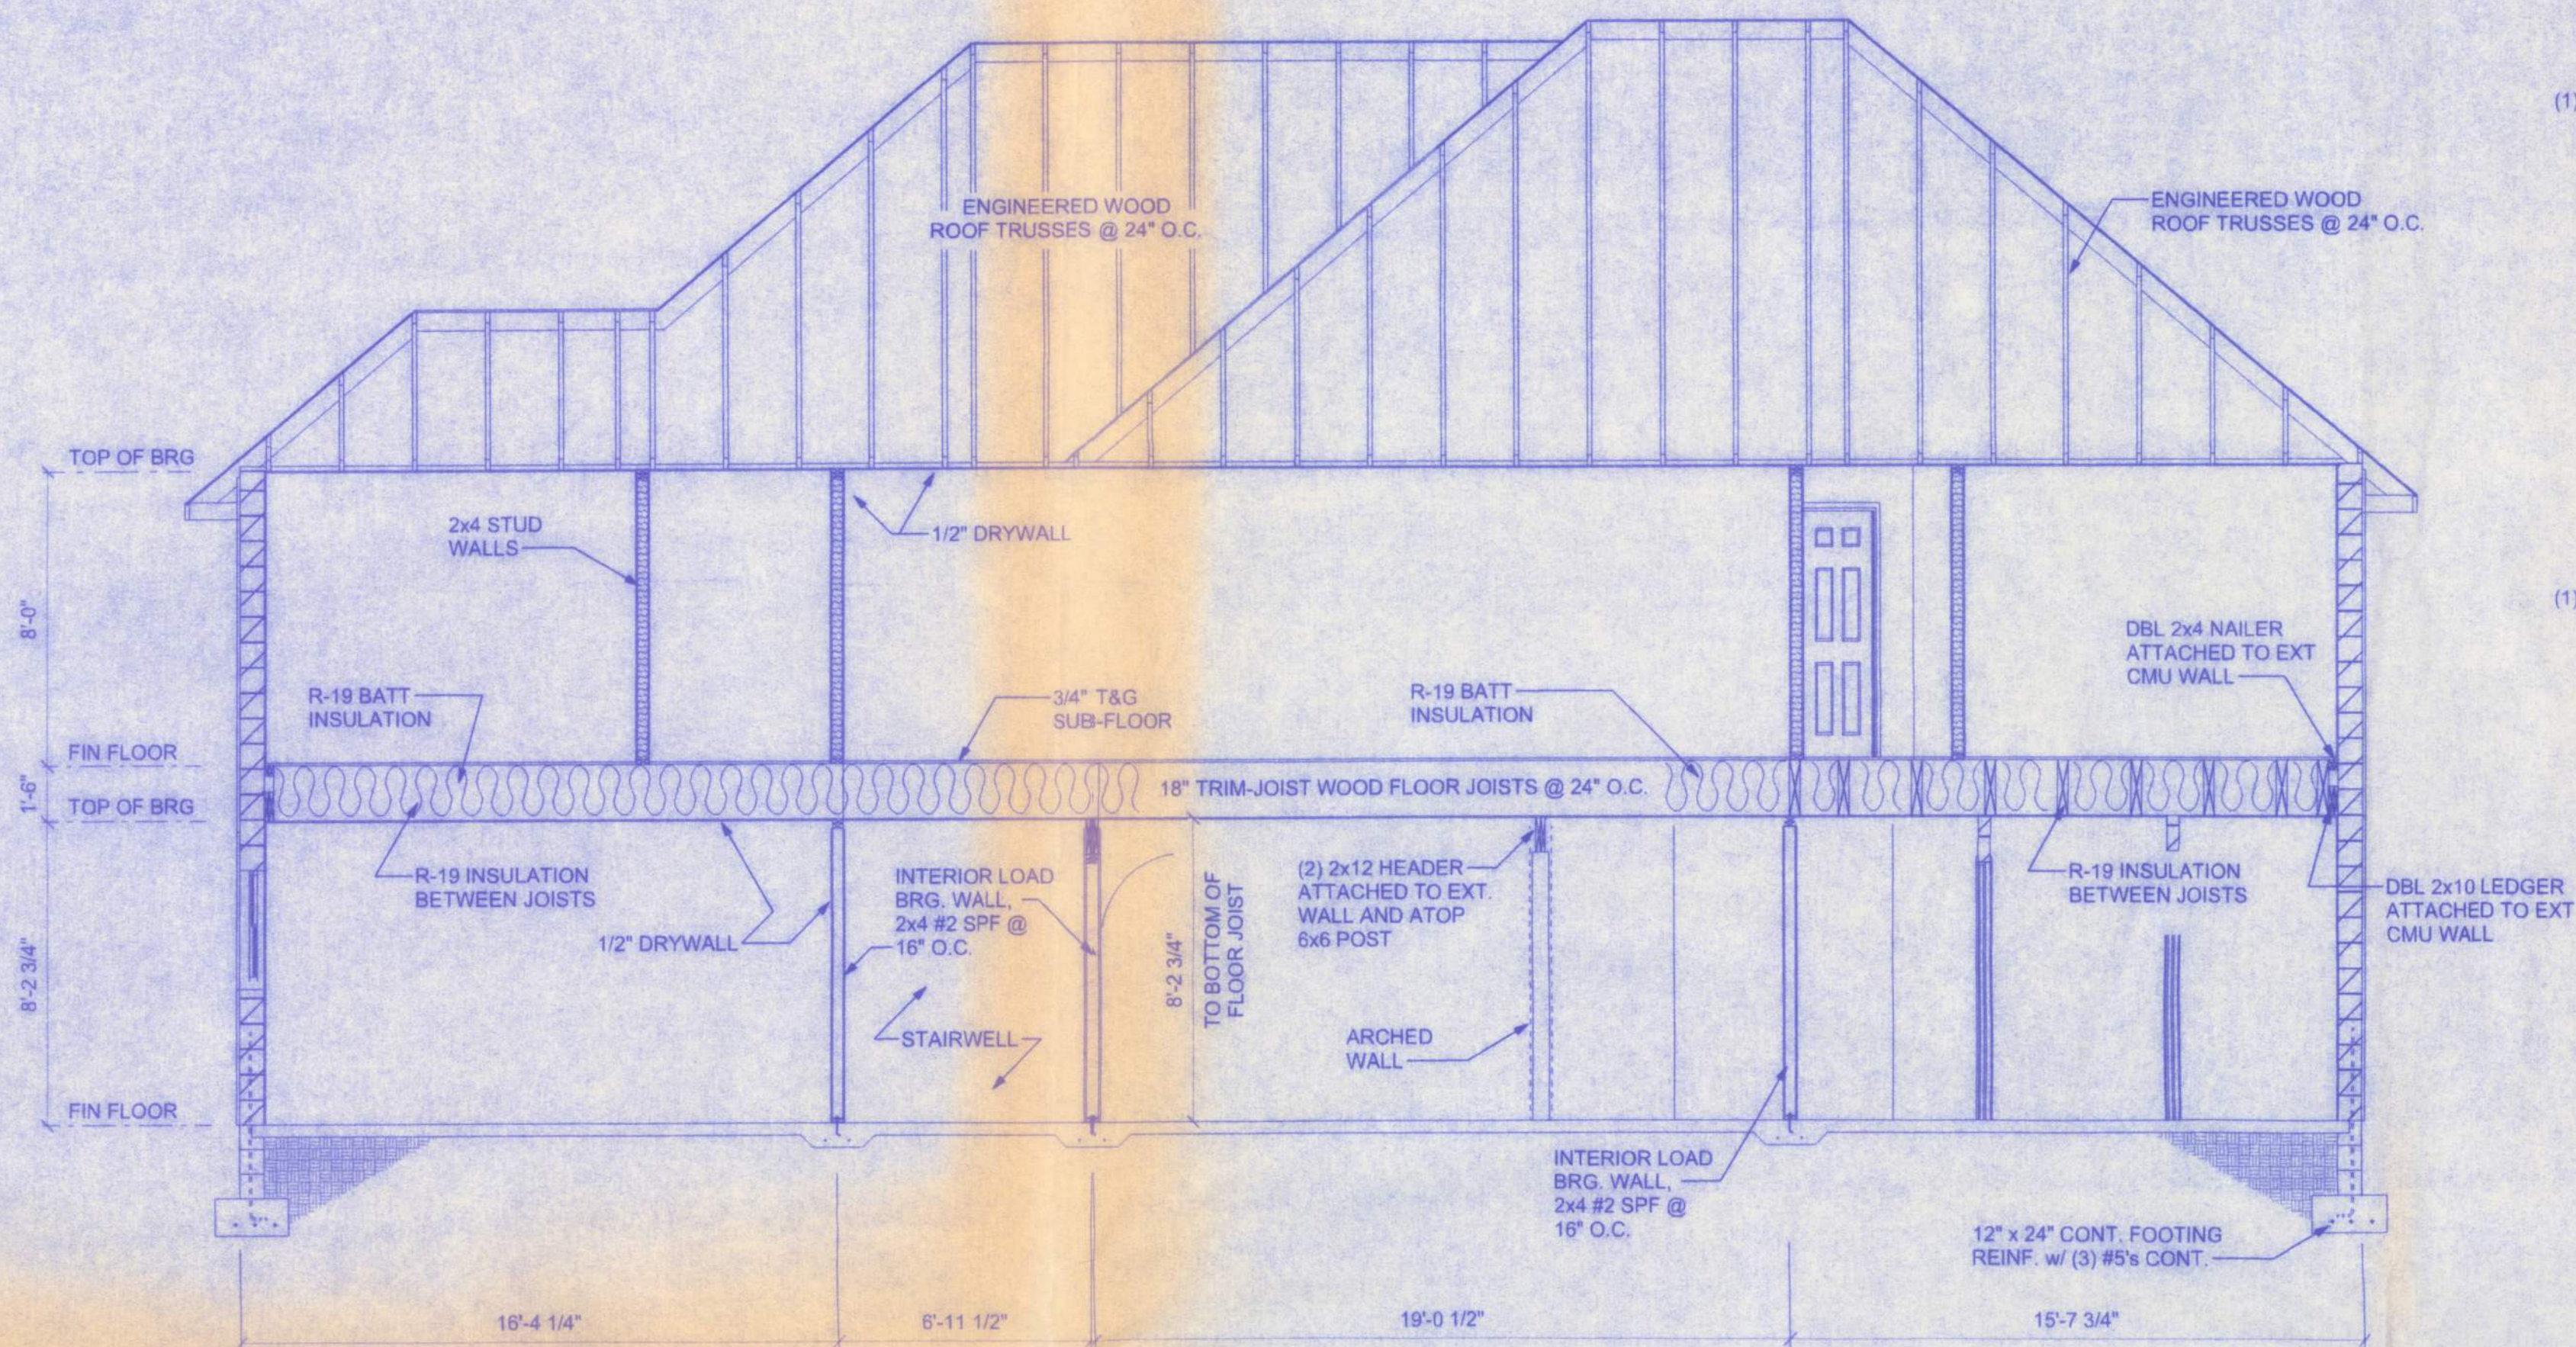



A SECTION THROUGH (FRONT VIEW)
SCALE: 1/4" = 1'-0"

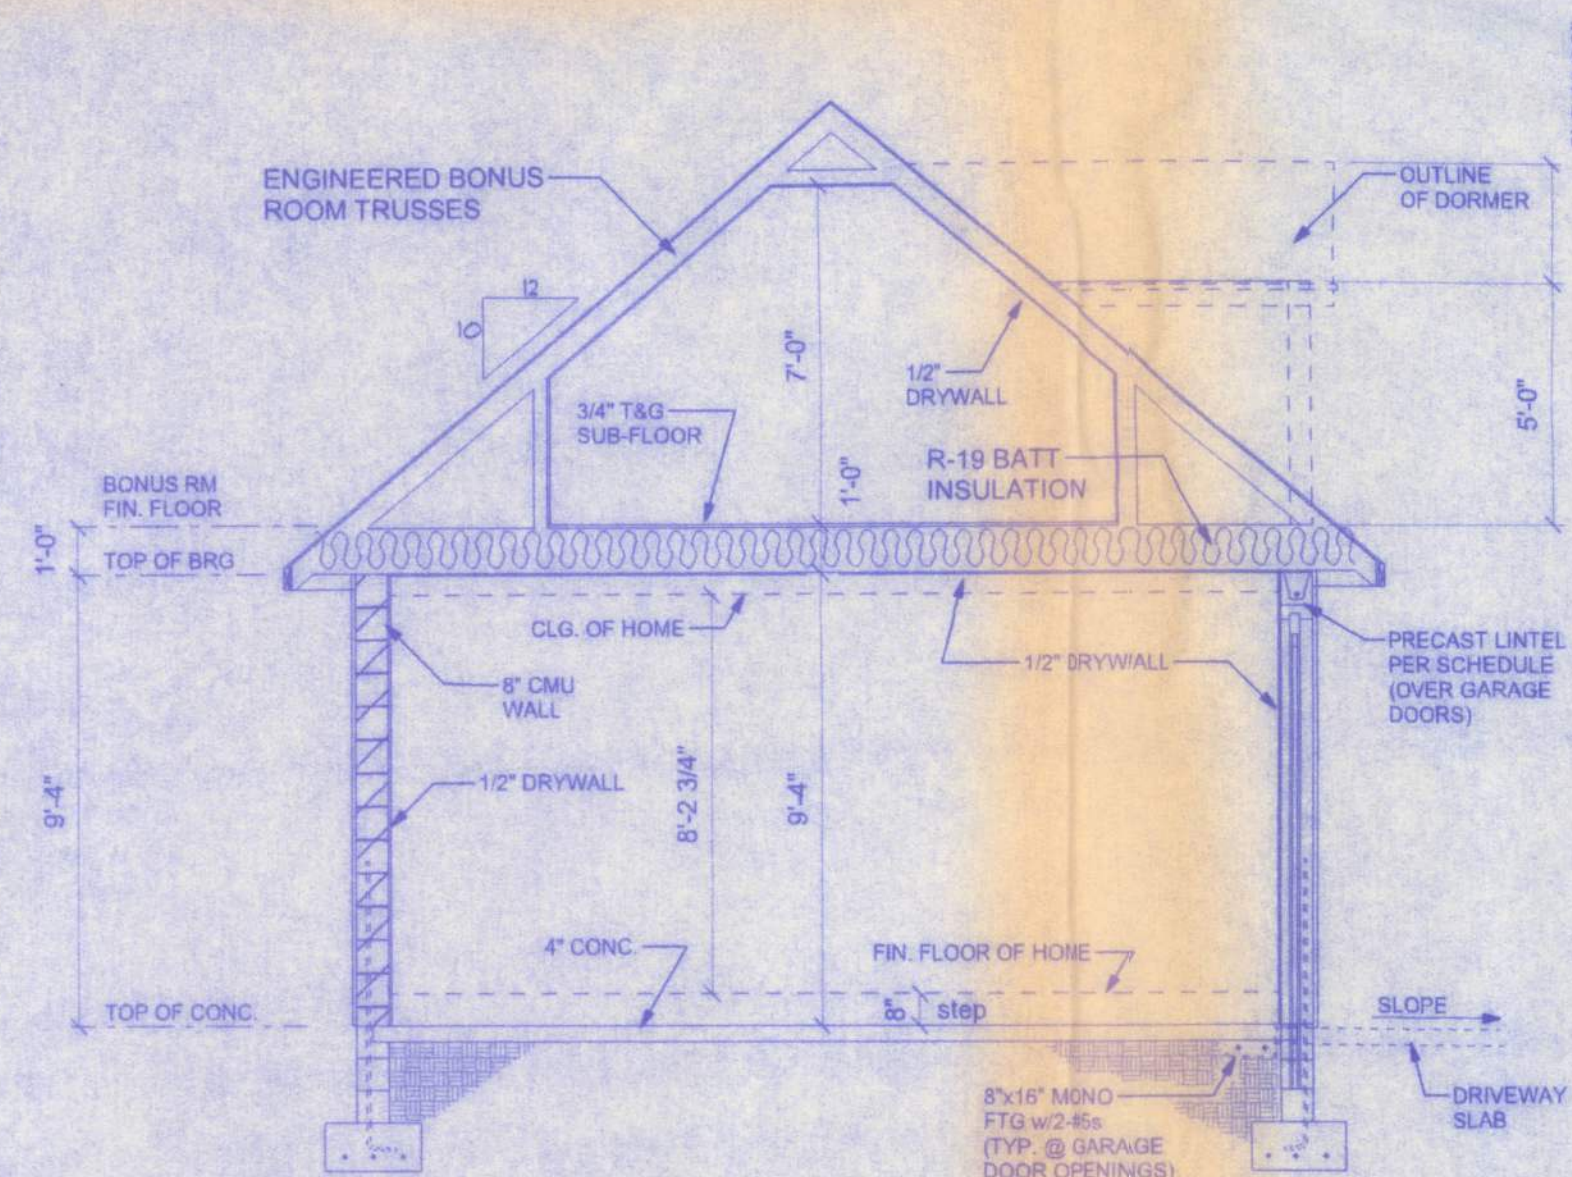

B SECTION THROUGH (GARAGE)
SCALE: 1/4" = 1'-0"

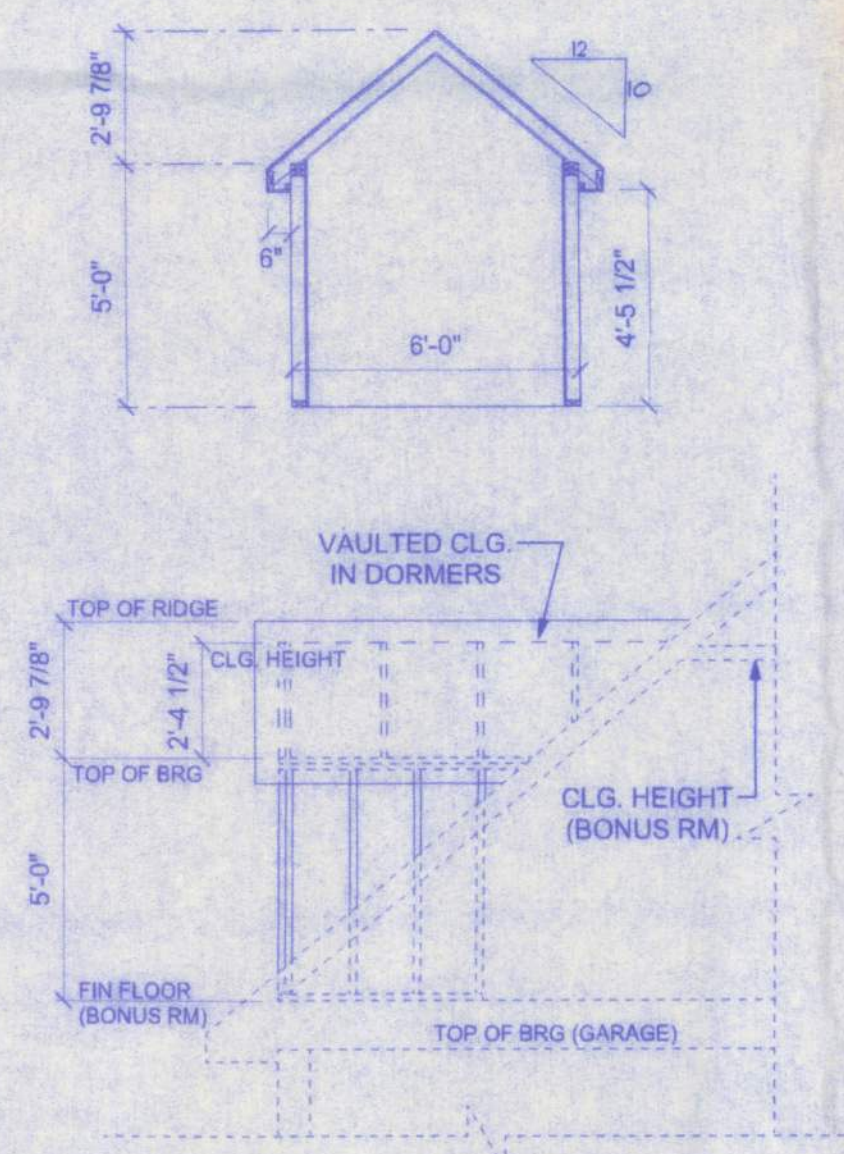

DORMER DETAILS
SCALE: 1/4" = 1'-0"

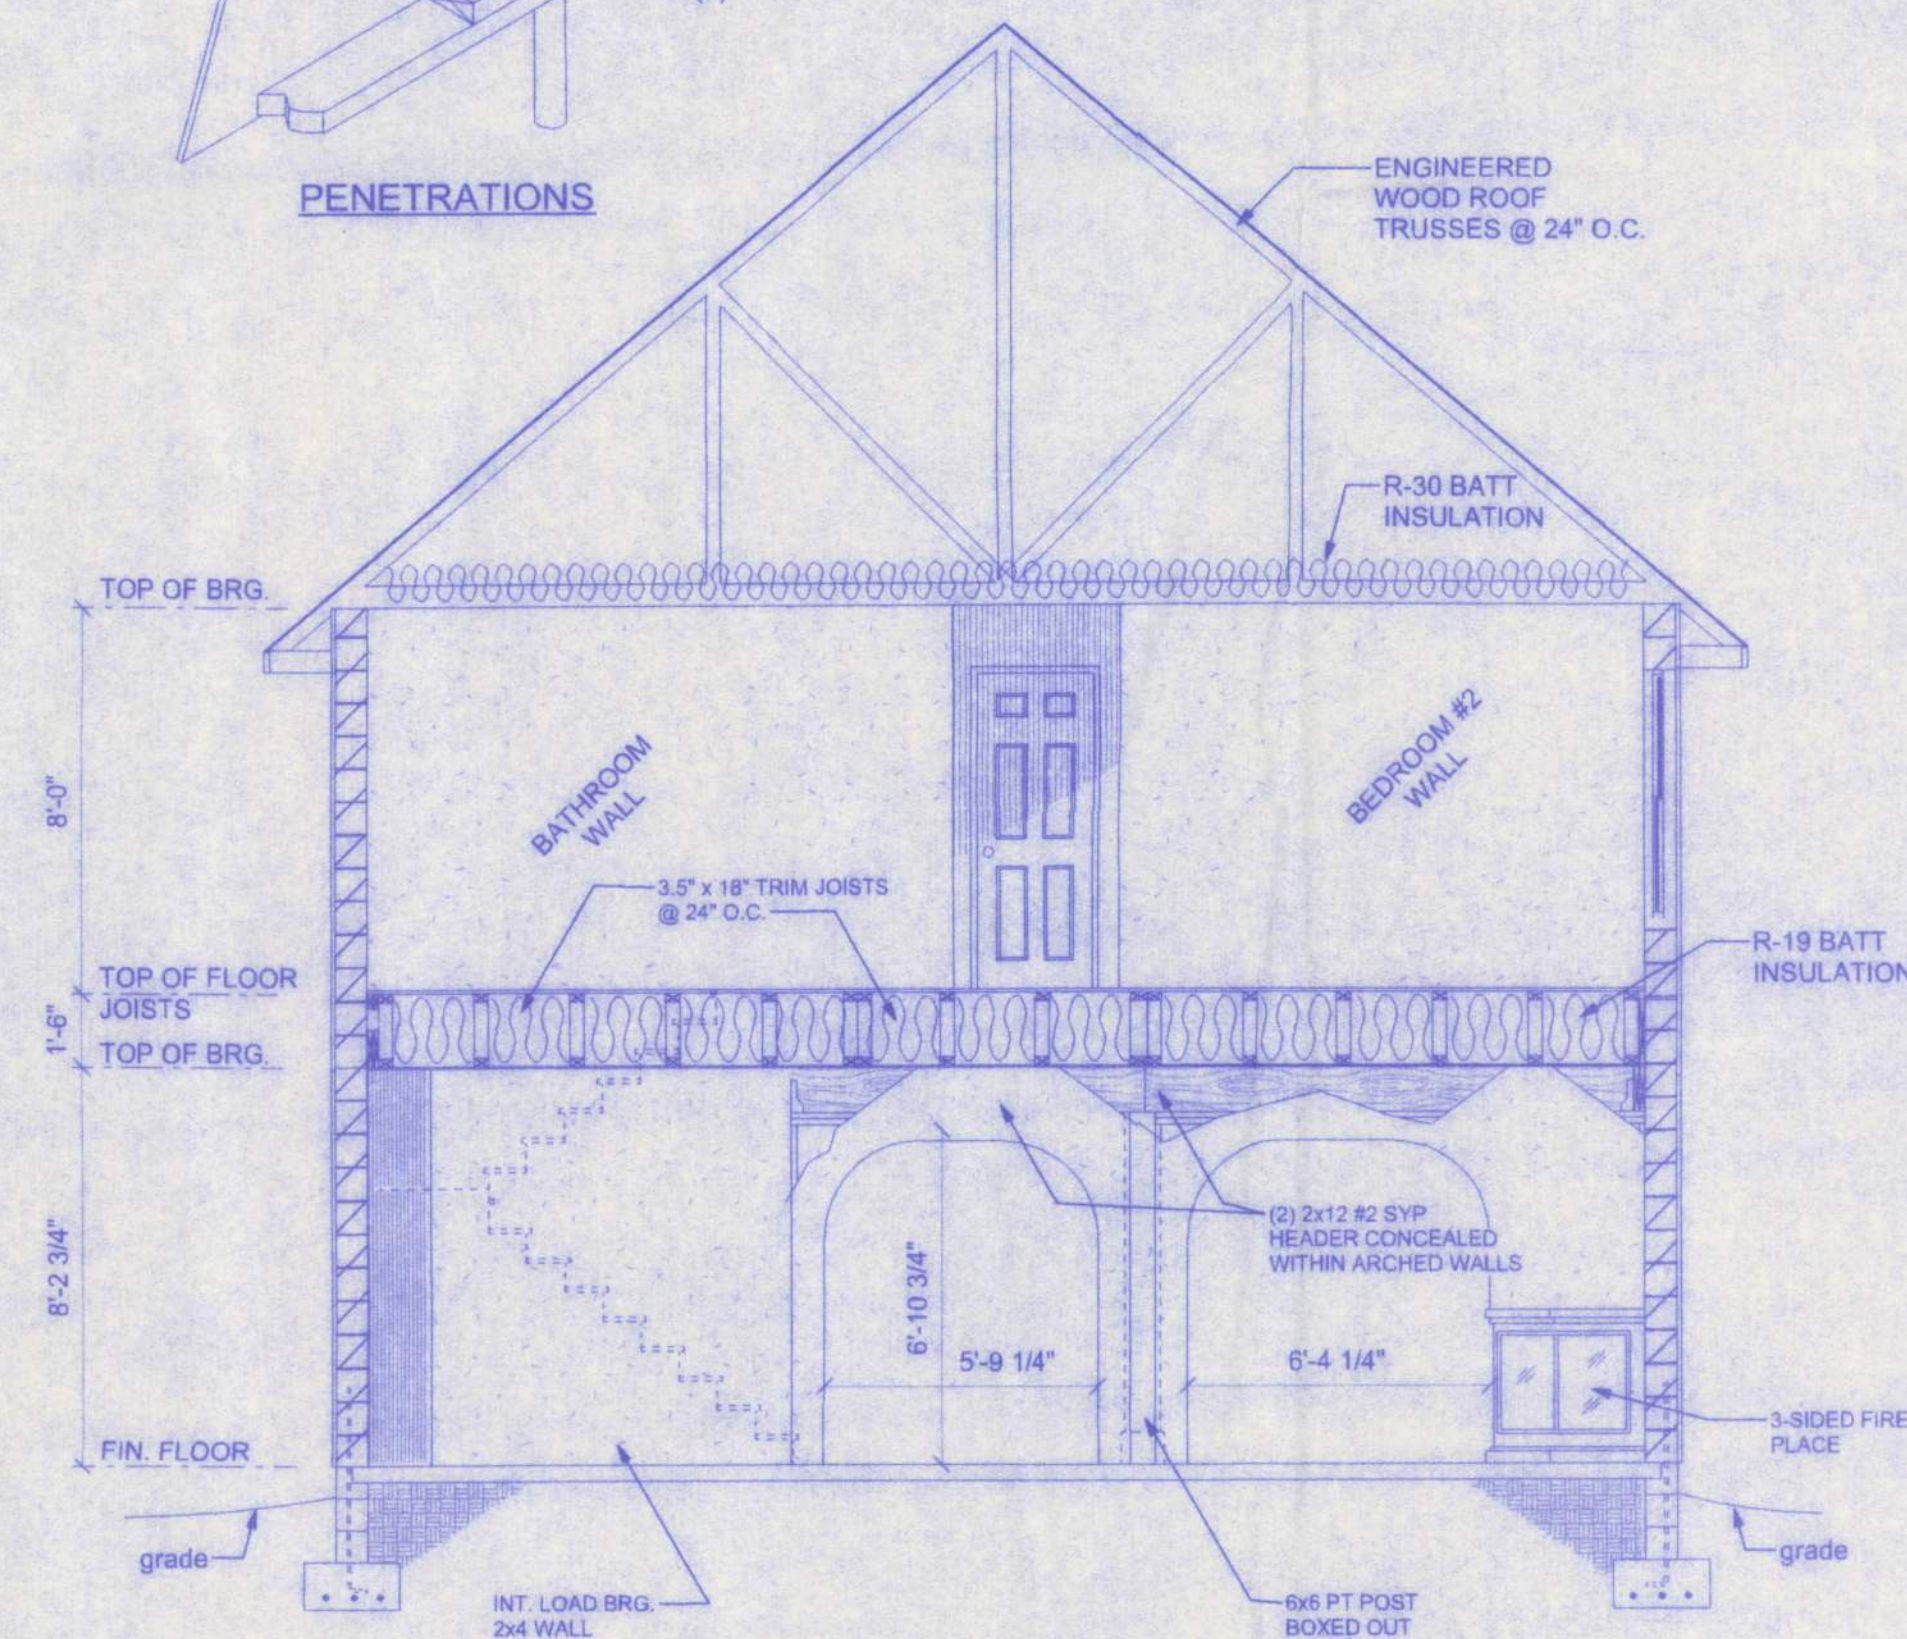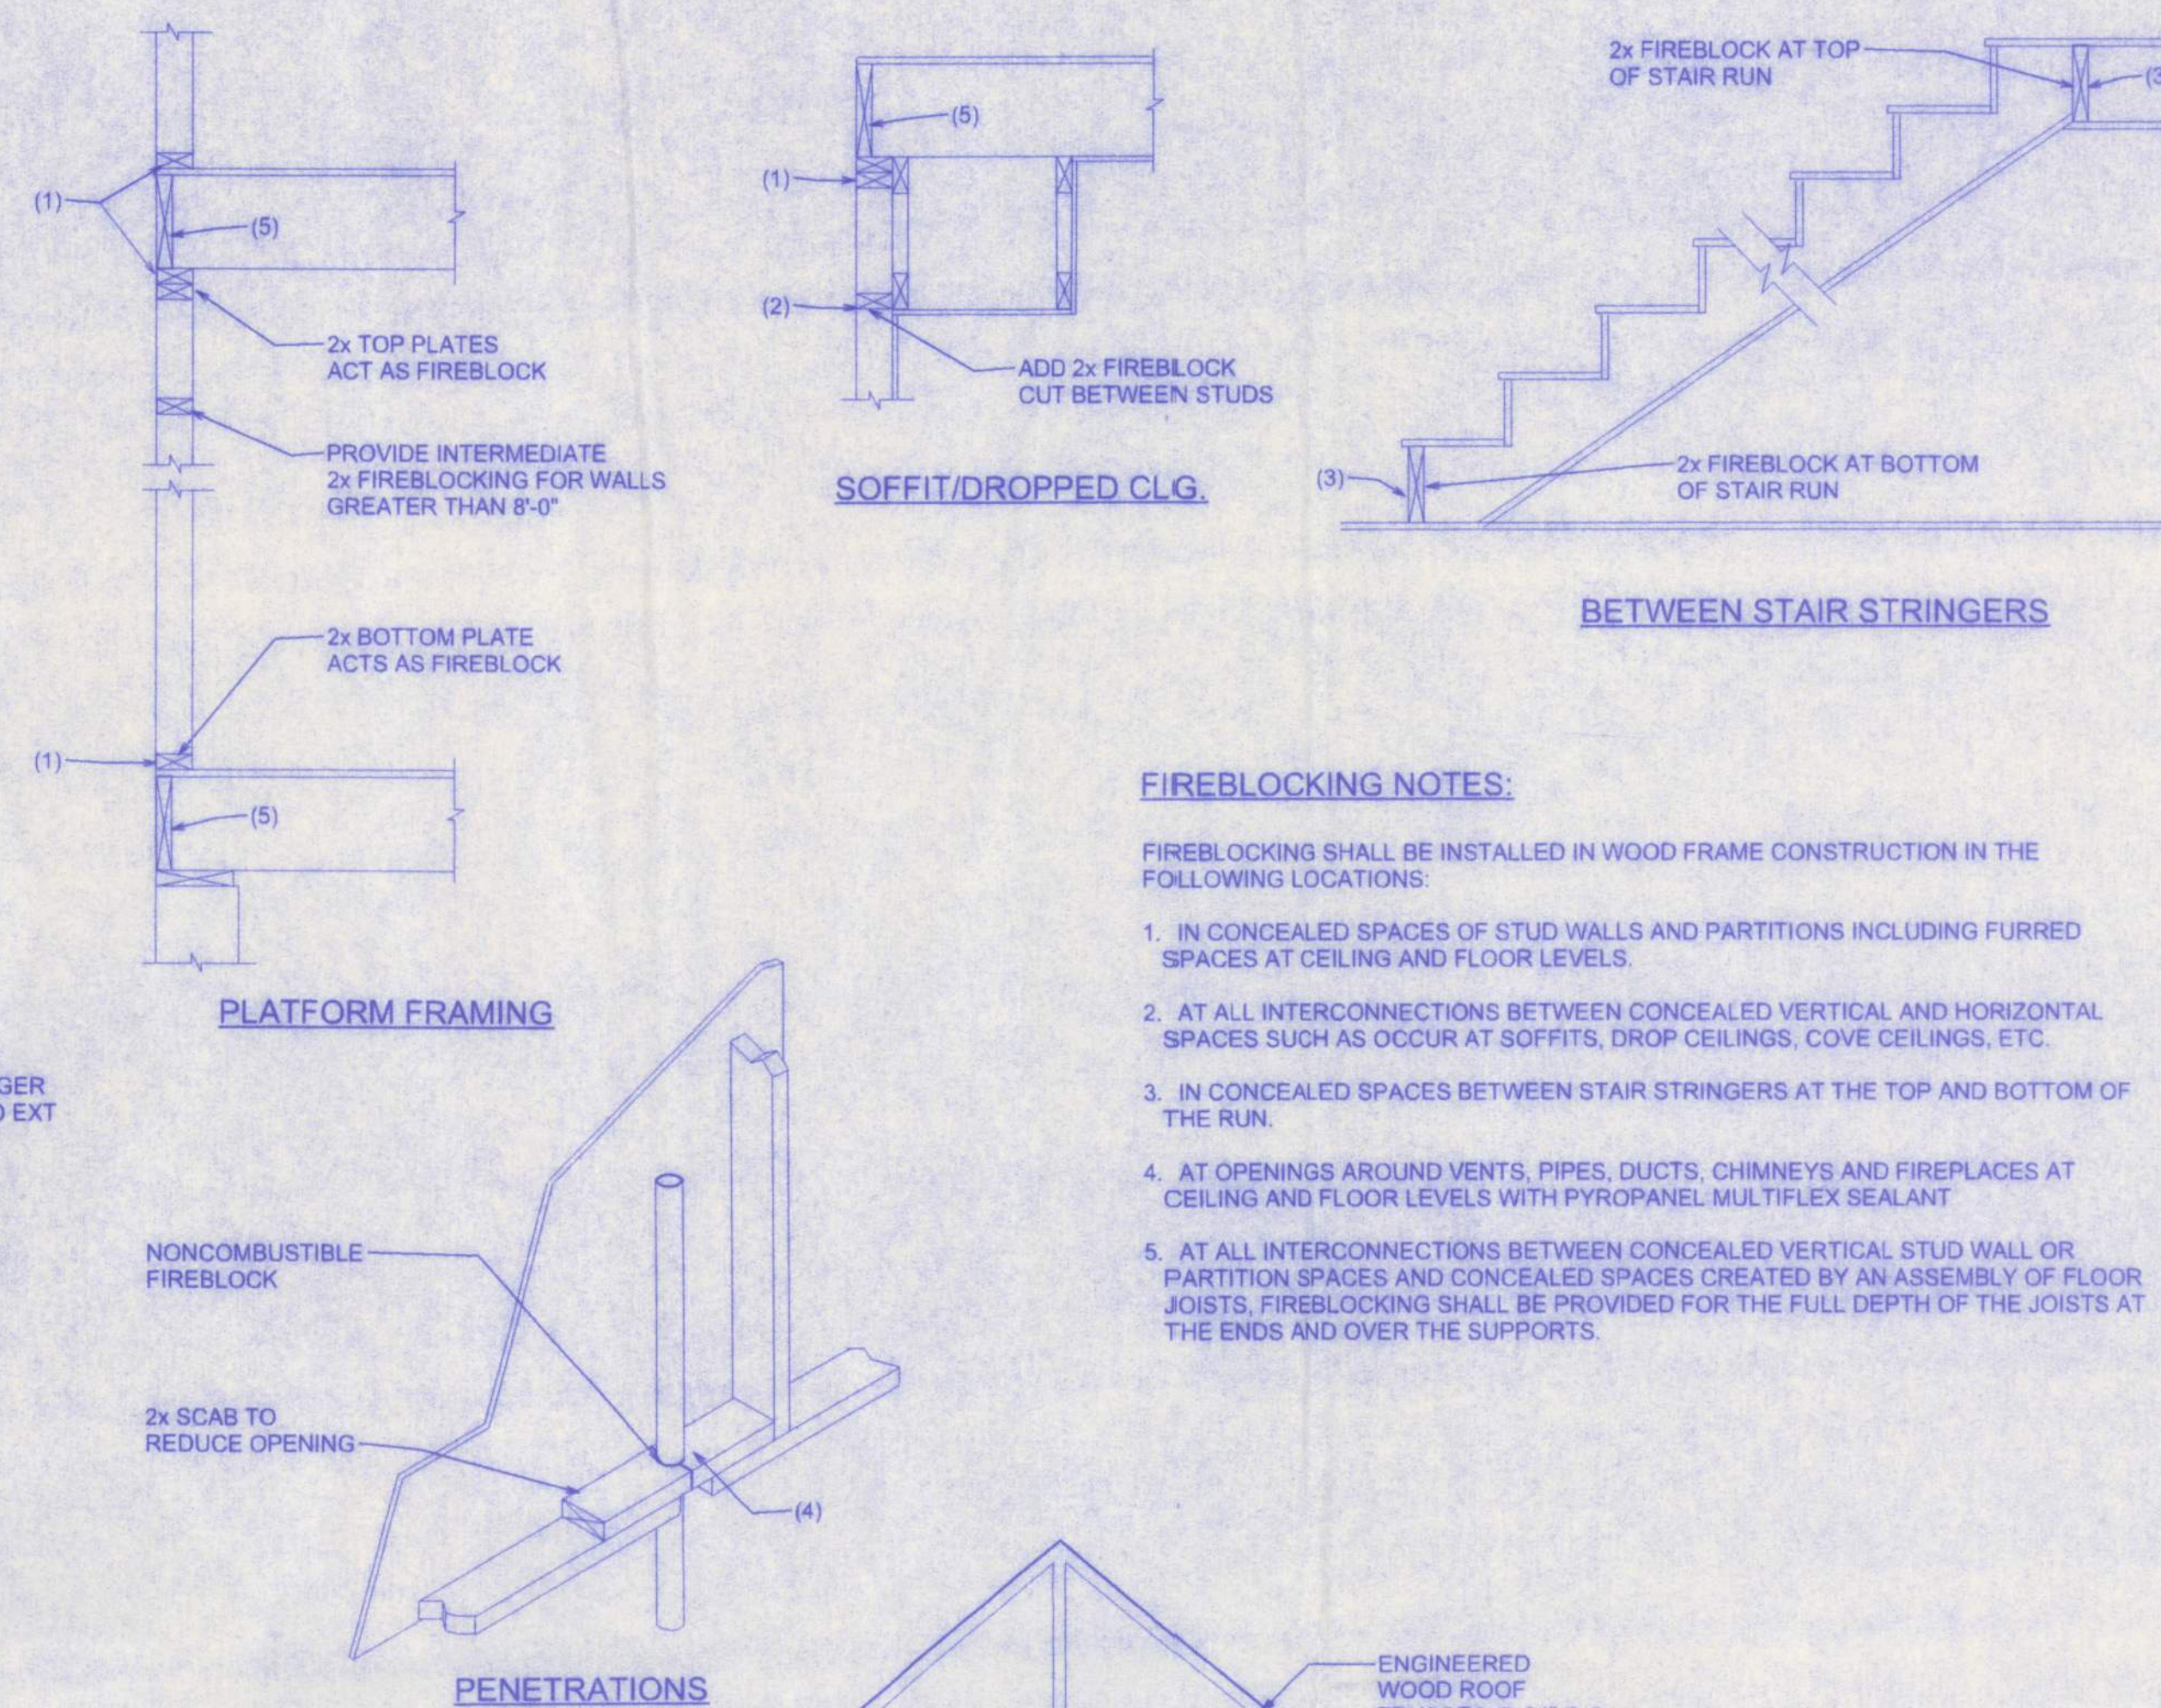


C SECTION THROUGH (RIGHT VIEW)
SCALE: 1/4" = 1'-0"

6/24/05

PAUL BROWN RESIDENCE

161 NW MADISON STREET
SUITE #102
LAKE CITY, FL 32055
(386) 758-4209

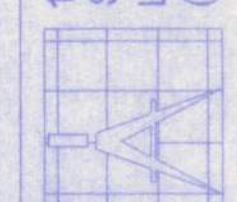

Freeman
Design Group

DATE	DRAWN BY
6/21/05	J.T.D.
REVISIONS	
SHEET A-9	
OF 11	
PROJECT NO.	

CERTIFICATE OF AUTHORIZATION # 00008701