


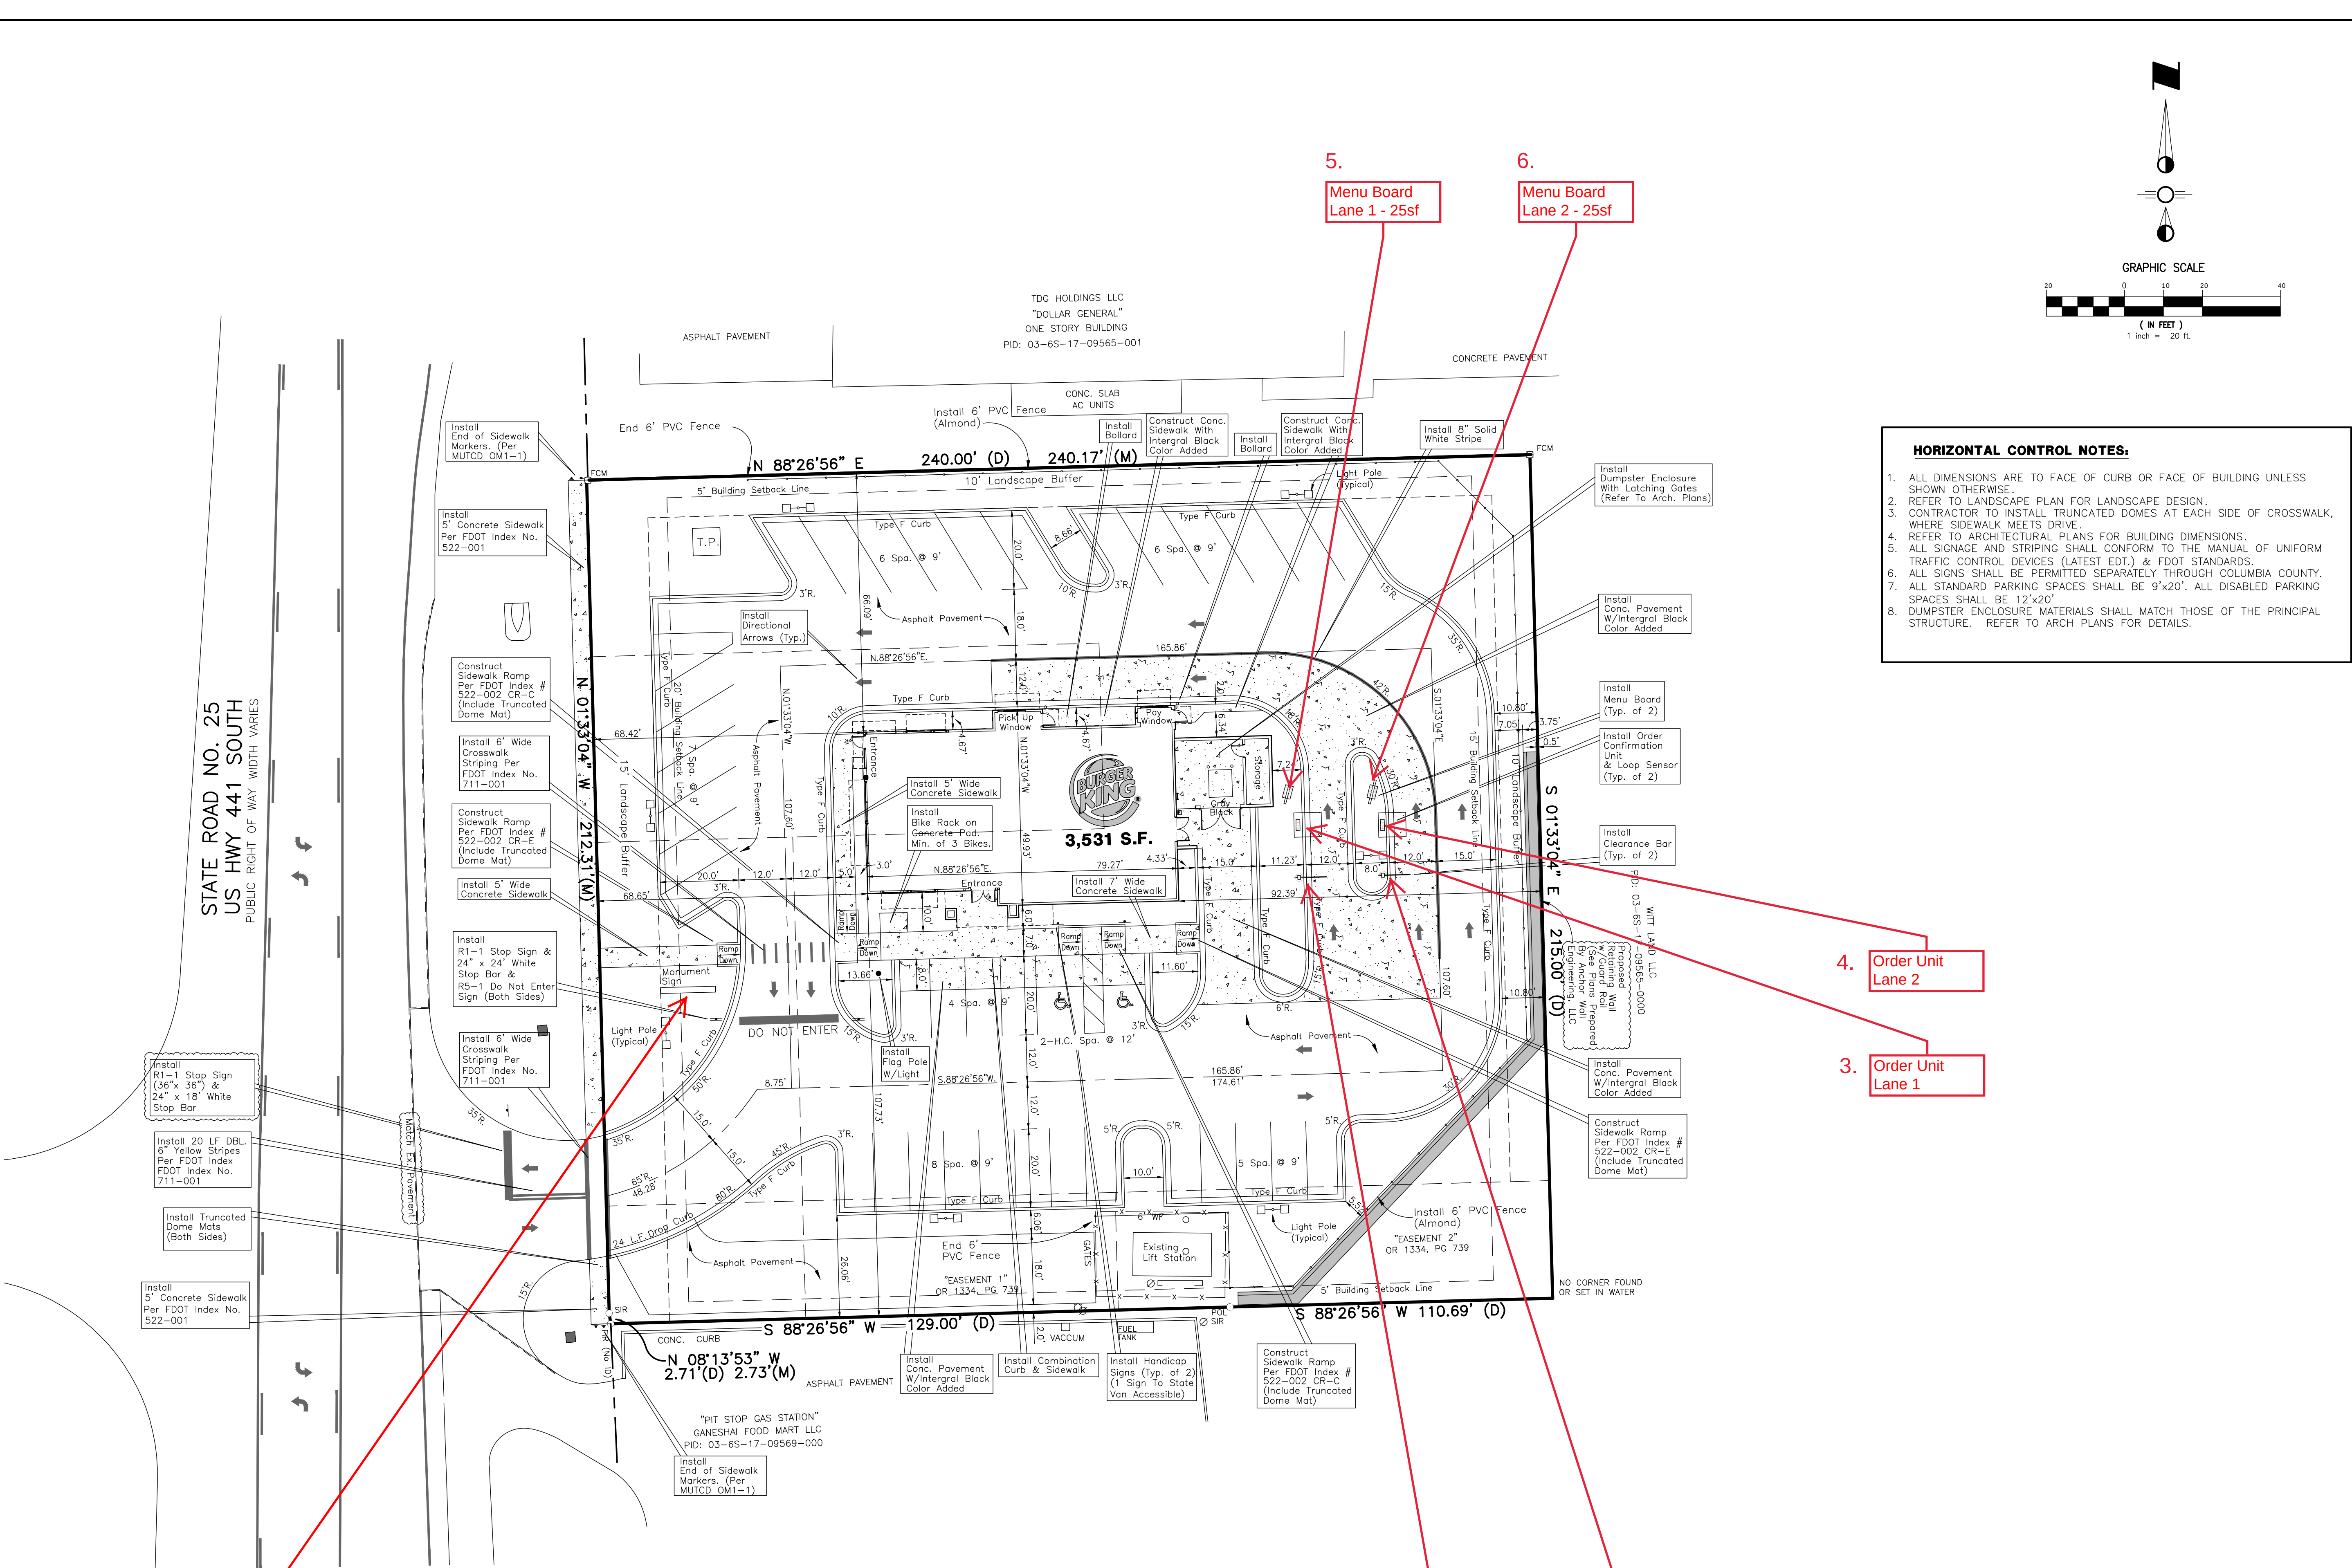

HORIZONTAL CONTROL NOTES:

1. ALL DIMENSIONS ARE TO FACE OF CURB OR FACE OF BUILDING UNLESS SHOWN OTHERWISE.
2. REFER TO LANDSCAPE PLAN FOR LANDSCAPE DESIGN.
3. CONTRACTOR TO INSTALL TRUNCATED DOMES AT EACH SIDE OF CROSSWALK, WHERE SIDEWALK MEETS DRIVE.
4. REFER TO ARCHITECTURAL PLANS FOR BUILDING DIMENSIONS.
5. ALL SIGNAGE AND STRIPING SHALL CONFORM TO THE MANUAL OF UNIFORM TRAFFIC CONTROL DEVICES (LATEST EDITION) & FDOT STANDARDS.
6. ALL SIGNS SHALL BE PERMITTED SEPARATELY THROUGH COLUMBIA COUNTY.
7. ALL STANDARD PARKING SPACES SHALL BE 9'x20'. ALL DISABLED PARKING SPACES SHALL BE 12'x20'.
8. DUMPSTER ENCLOSURE MATERIALS SHALL MATCH THOSE OF THE PRINCIPAL STRUCTURE. REFER TO ARCH PLANS FOR DETAILS.

7. PROPOSED BURGER KING MONUMENT SIGN
20-FT HIGH; 15 FT SETBACK
BK ROUND AND EMC.

1. Clearance Bar
Lane 1

2. Clearance Bar
Lane 2

4. Order Unit
Lane 2

3. Order Unit
Lane 1

5. Menu Board
Lane 1 - 25sf

6. Menu Board
Lane 2 - 25sf

REVISIONS

No.	DESCRIPTION	DATE	BY
1.	Revised Per County Comments	7/12/21	RK
2.	Revised Per FDOT Comments	7/20/21	RK

HORIZONTAL CONTROL & STRIPING PLAN

BURGER KING
13721 S. U.S. HIGHWAY 441
LAKE CITY, FLORIDA

SCALE: 1"=20'
DATE: 6.24.21

CAD FILE:
C04-HC

JOB NUMBER:
LAKE CITY-3

SHEET
C04

Developer:

BRAVOFLORIDA, LLC.

3018 U.S. HIGHWAY 301 N.

SUITE NO. 100

TAMPA, FL 33619

(813) 374.8848

Consultant:

CARLOS A. SOLIS, P.E.

P.O. BOX 431764

BIG PINE KEY, FL 33043-1764

(813) 426-4880

CARLOS A. SOLIS

FLORIDA PROFESSIONAL ENGINEER No. 42785