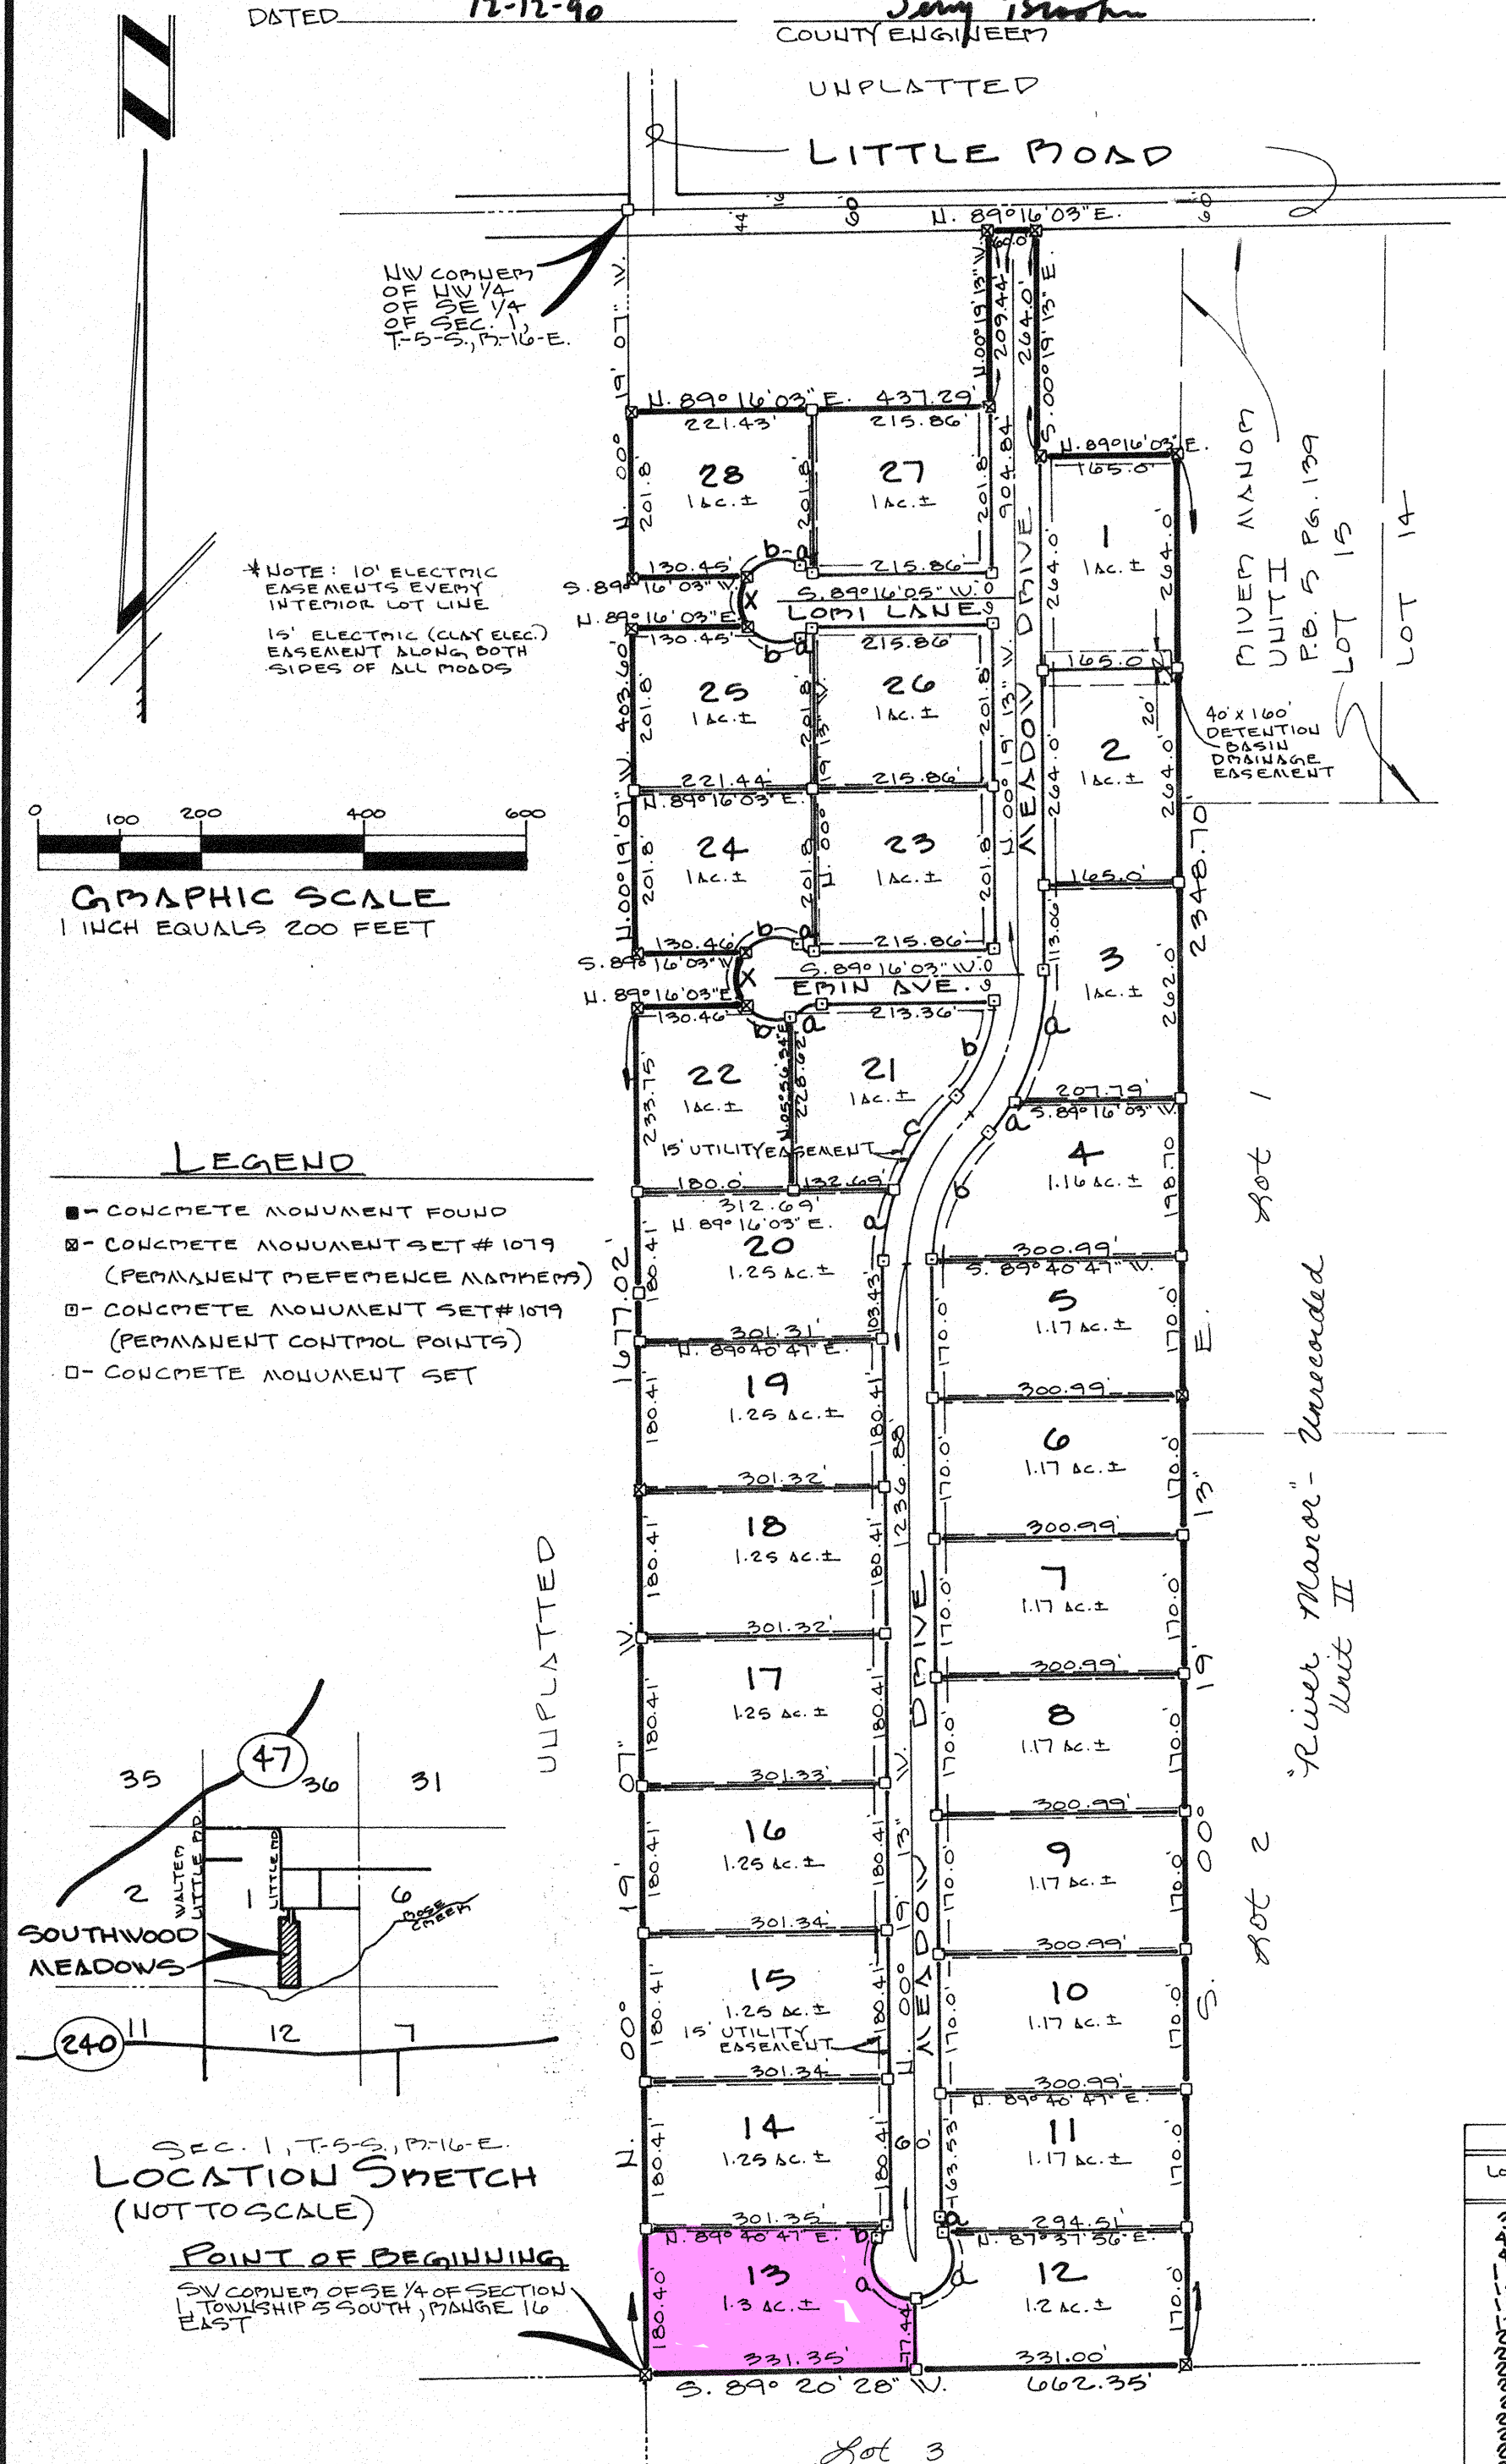


ACCEPTANCE FOR MAINTENANCE: STATE OF FLORIDA, COUNTY OF COLUMBIA
 I HEREBY CERTIFY THAT THE IMPROVEMENTS HAVE BEEN CONSTRUCTED IN AN ACCEPTABLE MANNER AND IN ACCORDANCE WITH THE COUNTY SPECIFICATIONS ON THAT A PERFORMANCE BOND OR INSTRUMENT IN THE AMOUNT OF _____ HAS BEEN POSTED TO ASSURE COMPLETION OF ALL REQUIRED IMPROVEMENTS AND MAINTENANCE IN CASE OF DEFAULT.

DATED 12-12-90Jerry Bruch
COUNTY ENGINEER**DESCRIPTION:**

A PART OF THE SOUTHEAST 1/4 OF SECTION 1, TOWNSHIP 5 SOUTH, RANGE 16 EAST BEING MORE PARTICULARLY DESCRIBED AS FOLLOWS: BEGIN AT THE SOUTHWEST CORNER OF THE SOUTHWEST 1/4 OF THE SOUTHEAST 1/4 OF SECTION 1, TOWNSHIP 5 SOUTH, RANGE 16 EAST AND RUN N. 00° 19' 07" V. ALONG THE WEST LINE THEREOF 1677.02 FEET, THENCE N. 89° 16' 03" E. 130.45 FEET TO A POINT ON A CUL-DE-SAC CURVE COUVE TO THE EAST, THENCE RUN ALONG THE ARC OF SAID CURVE HAVING A RADIUS OF 50.0 FEET THROUGH A CENTRAL ANGLE OF 13° 44' 24" FOR AN ARC DISTANCE OF 64.35 FEET, THENCE S. 89° 16' 03" V. 130.46 FEET, THENCE U. 00° 19' 07" V. 2403.6 FEET, THENCE N. 89° 16' 03" E. 130.45 FEET TO A POINT ON A CUL-DE-SAC CURVE COUVE TO THE EAST, THENCE RUN ALONG THE ARC OF SAID CURVE HAVING A RADIUS OF 50.0 FEET THROUGH A CENTRAL ANGLE OF 13° 44' 24" FOR AN ARC DISTANCE OF 64.35 FEET, THENCE S. 89° 16' 03" V. 130.45 FEET, THENCE N. 00° 19' 07" V. 1201.8 FEET, THENCE U. 89° 16' 03" E. 130.45 FEET, THENCE U. 00° 19' 13" V. 209.44 FEET TO THE SOUTH 1/2 V. LINE OF LITTLE ROAD, THENCE N. 89° 16' 03" E. 165.0 FEET ALONG SAID 1/2 V. LINE, THENCE S. 00° 19' 13" E. 264.0 FEET, THENCE U. 89° 16' 03" E. 165.0 FEET ALONG SAID 1/2 V. LINE, THENCE S. 00° 19' 13" E. 134.8 FEET TO THE SOUTH LINE OF AFORESAID SOUTHWEST 1/4 OF THE SOUTHEAST 1/4, THENCE S. 89° 20' 28" V. ALONG SAID SOUTH LINE 662.35 FEET TO THE POINT OF BEGINNING. COLUMBIA COUNTY, FLORIDA. CONTAINING 36.6 ACRES MORE OR LESS.

COUNTY ATTORNEY CERTIFICATION:

I HEREBY CERTIFY THAT I HAVE EXAMINED THE FOREGOING PLAT AND THAT IT COMPLIES IN FORM WITH THE COLUMBIA COUNTY SUBDIVISION ORDINANCE AND CHAPTER 177 OF THE FLORIDA STATUTES.
 DATED: December 4, 1990 COUNTY ATTORNEY Marlin Leach

APPROVAL: STATE OF FLORIDA, COUNTY OF COLUMBIA

THIS PLAT IS HEREBY APPROVED BY THE COLUMBIA COUNTY COMMISSION THIS 6th DAY OF December 1990 A.D.

CHAIRMAN Ludie Shiff**CERTIFICATION OF CLERK:**

THIS PLAT HAVING BEEN APPROVED BY THE COLUMBIA COUNTY BOARD OF COMMISSIONERS IS ACCEPTED FOR FILE AND RECORDED THIS 13th DAY OF December 1990 A.D. IN PLAT BOOK 6

CLERK OF COURT, COL. CO. FLA. P. DeWitt Canon**DEDICATION:**

KNOW ALL MEN BY THESE PRESENTS THAT PETER W. GIEBELG AS OWNED AND CHARLES U. DAVIS III AND GLEN C. DAVIS AS MORTGAGEES HAVE CAUSED THE LAND SHOWN HEREIN DESCRIBED TO BE SURVEYED, SUBDIVIDED AND PLATTED AS SHOWN ON THIS PLAT AND THAT ALL ROADS, STREETS, ALLEYS AND OTHER RIGHT-OF-WAYS AND ALL EASEMENTS FOR UTILITIES, DRAINAGE AND OTHER PURPOSES INCIDENT THERETO AS SHOWN AND DEPICTED HEREON ARE HEREBY DEDICATED TO THE PUBLIC USE OF THE PEOPLE.

PETER W. GIEBELG (OWNER)

CHARLES U. DAVIS III (MORTGAGEE)

GLEN C. DAVIS (MORTGAGEE)

WITNESS Gandy B. WattsWITNESS W. L. EmersonWITNESS W. L. EmersonWITNESS Wayne EakinsWITNESS W. L. EmersonWITNESS W. L. Emerson**ACKNOWLEDGEMENT: STATE OF FLORIDA, COUNTY OF COLUMBIA**

I HEREBY CERTIFY THAT ON THIS 30th DAY OF November 1990 A.D. BEFORE ME PERSONALLY APPEARED PETER W. GIEBELG TO ME KNOWN TO BE THE PERSON DESCRIBED IN AND WHO EXECUTED THE FOREGOING DEDICATION AND ACKNOWLEDGED THE EXECUTION THEREOF TO BE HIS FREE AND VOLUNTARY ACT AND DEED FOR THE USES AND PURPOSES THEREIN EXPRESSED IN WITNESS WHEREOF, HAVE SET MY HAND AND SEAL ON THE ABOVE DATE.

MY COMMISSION EXPIRES August 29, 1993NOTARY PUBLIC, STATE OF FLORIDA Elaine K. Solar**ACKNOWLEDGEMENT: STATE OF Washington, COUNTY OF Snohomish**

I HEREBY CERTIFY THAT ON THIS 27th DAY OF November 1990 A.D. BEFORE ME PERSONALLY APPEARED CHARLES U. DAVIS III AND GLEN C. DAVIS MORTGAGEES TO ME KNOWN TO BE THE PERSONS DESCRIBED IN AND WHO EXECUTED THE FOREGOING DEDICATION AND ACKNOWLEDGED THE EXECUTION THEREOF TO BE HIS FREE AND VOLUNTARY ACT AND DEED FOR THE USES AND PURPOSES THEREIN EXPRESSED IN WITNESS WHEREOF, HAVE SET MY HAND AND SEAL ON THE ABOVE DATE.

MY COMMISSION EXPIRES January 30, 1992NOTARY PUBLIC, STATE OF Washington Debra J. Emerson**SURVEYOR'S NOTES:**

- 1) ALL UTILITY EASEMENTS SHOWN ON THIS PLAT SHALL BE EASEMENTS FOR THE CONSTRUCTION, INSTALLATION, MAINTENANCE AND OPERATION OF ELECTRIC, TELEPHONE, GAS, CABLE TELEVISION SERVICE AND ANY OTHER PUBLIC UTILITIES.
- 2) THERE MAY BE ADDITIONAL RESTRICTIONS THAT ARE NOT RECORDED ON THIS PLAT THAT MAY BE FOUND IN THE PUBLIC RECORDS OF THIS COUNTY.
- 3) THIS PARCEL IS LOCATED IN ZONE X AND IS DETERMINED TO BE OUTSIDE THE 500 YEAR FLOOD PLAIN AS PER FLOOD INSURANCE RATE MAP, DATED JAN. 6, 1988, COMMUNITY PANEL NO. 120070-0175B.
- 4) BEADINGS BASED ON SECTIONAL BREAKDOWN AND PREVIOUS SURVEY DATA.
- 5) CLOSURE IS 1:579.575.2
- 6) PRELIMINARY PLAN APPROVED AUGUST 2, 1990.

SURVEYOR'S CERTIFICATION:

I HEREBY CERTIFY THAT THIS SURVEY WAS MADE UNDER MY RESPONSIBLE DIRECTION AND SUPERVISION AND IS A CORRECT REPRESENTATION OF THE LAND SURVEYED, THAT THE PERMANENT REFERENCE POINTS HAVE BEEN SET, AND THAT THE SURVEY DATA AND MONUMENTATION COMPLIES WITH COLUMBIA COUNTY SUBDIVISION ORDINANCE AND CHAPTER 177 OF THE FLORIDA STATUTES.
 DATE: 11-12-90

LAUREN E. BRITT 17-L.S. 1079

LOT/CURVE NO.	RADIUS	DELTA	TANGENT	CHORD	ARC
1	201.65	31°59'59"	80.76	155.27	157.90
2	281.65	11°07'24"	27.45	54.63	54.72
3	251.65	102°07'53"	87.01	102.85	106.86
4	250.00	42°50'00"	9.81	18.25	18.69
5	250.00	132°50'00"	114.53	91.65	115.92
6	250.00	132°50'00"	114.53	91.65	115.92
7	250.00	42°50'00"	9.81	18.26	18.69
8	281.65	16°20'17"	40.45	80.04	80.31
9	250.00	42°50'00"	9.81	18.26	18.69
10	221.65	250°17'32"	10.51	124.38	136.53
11	221.65	128°17'32"	10.51	124.38	136.53
12	250.00	98°57'48"	55.43	74.24	83.74
13	250.00	42°50'00"	9.81	18.26	18.69
14	250.00	25°57'48"	55.43	74.24	83.74
15	250.00	42°50'00"	9.81	18.26	18.69
16	250.00	98°57'48"	55.43	74.24	83.74
17	250.00	132°50'00"	114.53	91.65	115.92
18	250.00	132°50'00"	114.53	91.65	115.92
19	250.00	42°50'00"	9.81	18.26	18.69
20	250.00	132°50'00"	114.53	91.65	115.92
21	250.00	132°50'00"	114.53	91.65	115.92
22	250.00	42°50'00"	9.81	18.26	18.69
23	250.00	98°57'48"	55.43	74.24	83.74
24	250.00	42°50'00"	9.81	18.26	18.69
25	250.00	98°57'48"	55.43	74.24	83.74
26	250.00	132°50'00"	114.53	91.65	115.92
27	250.00	132°50'00"	114.53	91.65	115.92
28	250.00	42°50'00"	9.81	18.26	18.69

BRITT SURVEYING
 1426 WEST DUVAL ST.
 LAKE CITY, FLORIDA
 32055

(904) 752-7163

FILE NUMBER 90 15004
 FILED AND RECORDED IN THE OFFICIAL RECORDS
 OF COLUMBIA COUNTY, FLORIDA
Dec 13, 1990 AT 10:09 O'CLOCK A.M.
 RECORD VERIFIED
P. DeWitt Canon
 CLERK OF COURTS
 COLUMBIA COUNTY, FLORIDA
By: P. DeWitt Canon D.C.

'90 DEC 13 AM 09
P. DeWitt Canon
 CLERK OF COURTS
 COLUMBIA COUNTY, FLORIDA