

DATE 05/17/2005

# Columbia County Building Permit

PERMIT

This Permit Expires One Year From the Date of Issue

000023159

APPLICANT GREG GALAS PHONE 352.861.7587  
ADDRESS POB 6650 OCALA FL 34478  
OWNER BARBARA KNUTSON PHONE 386.497.3257  
ADDRESS 22161 SW SR 47 FT. WHITE FL 32038  
CONTRACTOR SCOTT SAPP PHONE 352.528.6173  
LOCATION OF PROPERTY 47 TO US 27, TR GO ABOUT 3 1/2 MILES TO POTTERY SIGN ON LEFT

TYPE DEVELOPMENT SCREEN ROOM ESTIMATED COST OF CONSTRUCTION 5200.00  
HEATED FLOOR AREA                      TOTAL AREA                      HEIGHT .00 STORIES                       
FOUNDATION                      WALLS                      ROOF PITCH                      FLOOR                       
LAND USE & ZONING A-3 MAX. HEIGHT 35  
Minimum Set Back Requirments: STREET-FRONT 30.00 REAR 25.00 SIDE 25.00  
NO. EX.D.U. 1 FLOOD ZONE X DEVELOPMENT PERMIT NO.                     

PARCEL ID 17-7S-16-04232-001 SUBDIVISION                       
LOT                      BLOCK                      PHASE                      UNIT                      TOTAL ACRES 4.55

Culvert Permit No.                      Culvert Waiver                      Contractor's License Number                      Applicant/Owner/Contractor                       
EXISTING                      X05-0142 BLK N  
Driveway Connection                      Septic Tank Number                      LU & Zoning checked by                      Approved for Issuance                      New Resident                     

COMMENTS: NOC ON FILE

Check # or Cash 1392

## FOR BUILDING & ZONING DEPARTMENT ONLY

(footer/Slab)

Temporary Power                      Foundation                      Monolithic                       
                    date/app. by                      date/app. by                      date/app. by  
Under slab rough-in plumbing                      Slab                      Sheathing/Nailing                       
                    date/app. by                      date/app. by                      date/app. by  
Framing                      Rough-in plumbing above slab and below wood floor                       
                    date/app. by                      date/app. by  
Electrical rough-in                      Heat & Air Duct                      Peri. beam (Lintel)                       
                    date/app. by                      date/app. by                      date/app. by  
Permanent power                      C.O. Final                      Culvert                       
                    date/app. by                      date/app. by                      date/app. by  
M/H tie downs, blocking, electricity and plumbing                      Pool                       
                    date/app. by                      date/app. by  
Reconnection                      Pump pole                      Utility Pole                       
                    date/app. by                      date/app. by                      date/app. by  
M/H Pole                      Travel Trailer                      Re-roof                       
                    date/app. by                      date/app. by                      date/app. by

BUILDING PERMIT FEE \$ 30.00 CERTIFICATION FEE \$ .00 SURCHARGE FEE \$ .00  
MISC. FEES \$ .00 ZONING CERT. FEE \$ 50.00 FIRE FEE \$                      WASTE FEE \$                       
FLOOD ZONE DEVELOPMENT FEE \$                      CULVERT FEE \$                      TOTAL FEE 80.00

INSPECTORS OFFICE                      CLERKS OFFICE                     

NOTICE: IN ADDITION TO THE REQUIREMENTS OF THIS PERMIT, THERE MAY BE ADDITIONAL RESTRICTIONS APPLICABLE TO THIS PROPERTY THAT MAY BE FOUND IN THE PUBLIC RECORDS OF THIS COUNTY. AND THERE MAY BE ADDITIONAL PERMITS REQUIRED FROM OTHER GOVERNMENTAL ENTITIES SUCH AS WATER MANAGEMENT DISTRICTS, STATE AGENCIES, OR FEDERAL AGENCIES.

"WARNING TO OWNER: YOUR FAILURE TO RECORD A NOTICE OF COMMENCEMENT MAY RESULT IN YOUR PAYING TWICE FOR IMPROVEMENTS TO YOUR PROPERTY. IF YOU INTEND TO OBTAIN FINANCING, CONSULT WITH YOUR LENDER OR AN ATTORNEY BEFORE RECORDING YOUR NOTICE OF COMMENCEMENT."

### This Permit Must Be Prominently Posted on Premises During Construction

PLEASE NOTIFY THE COLUMBIA COUNTY BUILDING DEPARTMENT AT LEAST 24 HOURS IN ADVANCE OF EACH INSPECTION, IN ORDER THAT IT MAY BE MADE WITHOUT DELAY OR INCONVENIENCE, PHONE 758-1008. THIS PERMIT IS NOT VALID UNLESS THE WORK AUTHORIZED BY IT IS COMMENCED WITHIN 6 MONTHS AFTER ISSUANCE.

The Issuance of this Permit Does Not Waive Compliance by Permittee with Deed Restrictions.



## Columbia County Building Permit Application

Revised 9-23-04

For Office Use Only Application # 0505-34 Date Received 5/9/05 By JW Permit # OK JT/T  
 Application Approved by - Zoning Official RLK Date 13.05.05 Plans Examiner \_\_\_\_\_ Date \_\_\_\_\_  
 Flood Zone X Development Permit N/A Zoning A-3 Land Use Plan Map Category A-3  
 Comments X # DEEDS FROM EN. VENTURA CR # 1392  
NOE DEEDS PRIOR TO 1st inspection 352-861-7588-Fax #

Applicants Name GREG. GALAS/Permits Plus LLC Phone 352-861-7587-AMM.  
 Address P.O. BOX 6650, DEALE, FL 34478  
 Owners Name BARBARA KNUTSON Phone 386-497-3257  
 911 Address 22161 SW SR 47 FT. WHITE, FL 32038  
 Contractors Name SCOTT SAPP Phone 352 528-6173  
 Address 8490 NE 61 PLACE BRONSON FL 32621  
 Fee Simple Owner Name & Address N/A  
 Bonding Co. Name & Address N/A  
 Architect/Engineer Name & Address \_\_\_\_\_  
 Mortgage Lenders Name & Address N/A

Circle the correct power company - FL Power & Light Clay Elec. Suwannee Valley Elec. - Progressive Energy

Property ID Number 17-75-16-04232-001 AX Estimated Cost of Construction 5,200

Subdivision Name M3B Lot \_\_\_\_\_ Block \_\_\_\_\_ Unit \_\_\_\_\_ Phase \_\_\_\_\_

Driving Directions 175 TO 441 EXIT 399 LEFT ONTO 27 TO 47 (TR)  
GO ABOUT 3 1/2 MILES TO POTTERY SIGN (THIS PLACE) MILLER

Type of Construction SCREEN ROOM Number of Existing Dwellings on Property 1

Total Acreage 4.550 Lot Size \_\_\_\_\_ Do you need a - Culvert Permit or Culvert Waiver or Have an Existing Drive

Actual Distance of Structure from Property Lines - Front 100+ Side 100+ Side 100+ Rear 100+

Total Building Height 8' Number of Stories 1 Heated Floor Area N/A Roof Pitch N/A

Application is hereby made to obtain a permit to do work and installations as indicated. I certify that no work or installation has commenced prior to the issuance of a permit and that all work be performed to meet the standards of all laws regulating construction in this jurisdiction.

OWNERS AFFIDAVIT: I hereby certify that all the foregoing information is accurate and all work will be done in compliance with all applicable laws and regulating construction and zoning.

WARNING TO OWNER: YOUR FAILURE TO RECORD A NOTICE OF COMMENCEMENT MAY RESULT IN YOU PAYING TWICE FOR IMPROVEMENTS TO YOUR PROPERTY. IF YOU INTEND TO OBTAIN FINANCING, CONSULT WITH YOUR LENDER OR ATTORNEY BEFORE RECORDING YOUR NOTICE OF COMMENCEMENT.

Owner Builder or Agent (Including Contractor)

STATE OF FLORIDA  
COUNTY OF COLUMBIA



GREGORY F. GALAS  
Notary Public, State of Florida  
My comm. expires Sept. 19, 2005  
Comm. No. DD058961

Sworn to (or affirmed) and subscribed before me

this \_\_\_\_\_ day of \_\_\_\_\_ 20\_\_\_\_

Personally known \_\_\_\_\_ or Produced Identification \_\_\_\_\_

Contractor Signature

Contractors License Number SCC131149584

Competency Card Number \_\_\_\_\_

NOTARY STAMP/SEAL

Notary Signature

- ADVISED GREG: 5-18-05 (JW)

382.33 N

MICER

3 11.465

Front

100' +

100' +


40'

40'

65'

100' +

W 25' 9 1/4" N

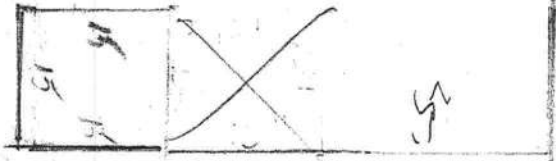

Plum walls  
Slab  
or Existing  
Roof  
w/ Insulation

100' +

Back



**Columbia County Property  
Appraiser**

DB Last Updated: 4/4/2005

Parcel: 17-7S-16-04232-001 HX

**2005 Proposed Values**[Tax Record](#)[Property Card](#)[Interactive GIS Map](#)[Print](#)**Owner & Property Info**

&lt;&lt; Prev

Search Result: 2 of 2

|                        |                                                                                             |
|------------------------|---------------------------------------------------------------------------------------------|
| <b>Owner's Name</b>    | MILLER KARL H &                                                                             |
| <b>Site Address</b>    | STATE RD 47                                                                                 |
| <b>Mailing Address</b> | KNUTSON BARBARA T<br>22161 SW SR 47<br>(JTWRS)<br>FT WHITE, FL 32038                        |
| <b>Brief Legal</b>     | COMM INTERS OF C/L OF SR-47 & S LINE OF SEC,<br>RUN NE'LY ALONG C/L 300 FT, E 53.21 FT TO E |

|                         |                     |
|-------------------------|---------------------|
| <b>Use Desc. (code)</b> | SINGLE FAM (000100) |
| <b>Neighborhood</b>     | 17716.00            |
| <b>Tax District</b>     | 3                   |
| <b>UD Codes</b>         | MKTA02              |
| <b>Market Area</b>      | 02                  |
| <b>Total Land Area</b>  | 4.550 ACRES         |

**Property & Assessment Values**

|                              |          |              |
|------------------------------|----------|--------------|
| <b>Mkt Land Value</b>        | cnt: (1) | \$24,570.00  |
| <b>Ag Land Value</b>         | cnt: (0) | \$0.00       |
| <b>Building Value</b>        | cnt: (3) | \$107,546.00 |
| <b>XFOB Value</b>            | cnt: (0) | \$0.00       |
| <b>Total Appraised Value</b> |          | \$132,116.00 |

|                            |                        |
|----------------------------|------------------------|
| <b>Just Value</b>          | \$132,116.00           |
| <b>Class Value</b>         | \$0.00                 |
| <b>Assessed Value</b>      | \$127,980.00           |
| <b>Exempt Value</b>        | (code: HX) \$25,000.00 |
| <b>Total Taxable Value</b> | \$102,980.00           |

**Sales History**

| Sale Date | Book/Page | Inst. Type | Sale VImp | Sale Qual | Sale RCode | Sale Price  |
|-----------|-----------|------------|-----------|-----------|------------|-------------|
| 5/1/2002  | 952/2741  | WD         | V         | U         | 03         | \$8,000.00  |
| 1/3/2002  | 943/2406  | WD         | I         | Q         |            | \$85,000.00 |
| 1/3/2002  | 943/2406  | WD         | I         | Q         |            | \$85,000.00 |

**Building Characteristics**

| Bldg Item                                                                            | Bldg Desc           | Year Blt | Ext. Walls      | Heated S.F. | Actual S.F. | Bldg Value  |
|--------------------------------------------------------------------------------------|---------------------|----------|-----------------|-------------|-------------|-------------|
| 1                                                                                    | SINGLE FAM (000100) | 1974     | Conc Block (15) | 1457        | 2062        | \$43,616.00 |
| 2                                                                                    | SINGLE FAM (000100) | 1969     | WD or PLY (08)  | 768         | 1024        | \$19,147.00 |
| 3                                                                                    | BARNS (008600)      | 2003     | WD or PLY (08)  | 2772        | 3072        | \$44,783.00 |
| <b>Note:</b> All S.F. calculations are based on <u>exterior</u> building dimensions. |                     |          |                 |             |             |             |

**Extra Features & Out Buildings**

| Code | Desc | Year Blt | Value | Units | Dims | Condition (% Good) |
|------|------|----------|-------|-------|------|--------------------|
| NONE |      |          |       |       |      |                    |

**Land Breakdown**

| Lnd Code | Desc      | Units    | Adjustments         | Eff Rate   | Lnd Value   |
|----------|-----------|----------|---------------------|------------|-------------|
| 000100   | SFR (MKT) | 4.550 AC | 1.00/1.00/1.00/1.00 | \$5,400.00 | \$24,570.00 |

Columbia County Property Appraiser

DB Last Updated: 4/4/2005

&lt;&lt; Prev

2 of 2

17-7S-16-04232-001

COMM INTERS OF C/L OF SR-47 & MILLER KARL H & 17-7S-16-04232-001 Columbia Cou  
S LINE OF SEC, RUN NE'LY ALONG KNUTSON BARBARA T  
C/L 300 FT, E 53.21 FT TO E 22161 SW SR 47  
R/W OF RD FOR POB, CONT E FT WHITE FL 32038 PRINTED 4/04/2005 8:42  
APPR 12/09/2003 CM

|                       |           |                                     |                   |               |                |
|-----------------------|-----------|-------------------------------------|-------------------|---------------|----------------|
| USE 000100 SINGLE FAM | AE? Y     | 1457 HTD AREA                       | 102.508 INDEX     | 17716.00 NBHD | PROP USE 000   |
| MOD 1 SFR             | 1.00      | 1702 EFF AREA                       | 41.003 E-RATE     | 100.000 INDX  | STR 17- 7S- 16 |
| EXW 15 CONC BLOCK     | FIXT      | 69787 RCN                           |                   | 1974 AYB      | MKT AREA 02    |
| * 0000000000          | BDRM      | 62.50 *GOOD                         | 43,616 B BLDG VAL | 1974 EYB      | (PUD1          |
| RSTR 03 GABLE/HIP     | RMS       |                                     |                   |               | AC 4.550       |
| RCVR 03 COMP SHNGL    | UNTS      | *FIELD CK:                          |                   |               | NTCD           |
| * N/A                 | C-W*      | *LOC: 22161 STATE RD 47 SW FT WHITE |                   |               | APPR CD        |
| INT 05 DRYWALL        | HGHT      |                                     |                   |               | CNDO           |
| * N/A                 | PMTR      |                                     |                   |               | SUBD           |
| FLR 14 CARPET         | STYS      |                                     |                   |               | BLK            |
| 10% 06 VINYL ASB      | ECON      |                                     |                   |               | LOT            |
| HTTP 04 AIR DUCTED    | FUNC      |                                     |                   |               | MAP# 32        |
| A/C 03 CENTRAL        | SPCD      |                                     |                   |               | HX             |
| QUAL 03 AVERAGE       | DEPR 52   |                                     |                   |               | TXDT 003       |
| FNDN N/A              | UD-1 N/A  |                                     |                   |               |                |
| SIZE 03 RECTANGLE     | UD-2 N/A  |                                     |                   |               |                |
| CEIL N/A              | UD-3 N/A  |                                     |                   |               |                |
| ARCH N/A              | UD-4 N/A  |                                     |                   |               |                |
| FRME 03 MASONRY       | UD-5 N/A  |                                     |                   |               |                |
| KTCH N/A              | UD-6 N/A  |                                     |                   |               |                |
| WINDO N/A             | UD-7 N/A  |                                     |                   |               |                |
| CLAS N/A              | UD-8 N/A  |                                     |                   |               |                |
| OCC N/A               | UD-9 N/A  |                                     |                   |               |                |
| COND N/A              | N/A       |                                     |                   |               |                |
| SUB A-AREA % E-AREA   | SUB VALUE |                                     |                   |               |                |
| BAS93 1092 100 1092   | 27985     |                                     |                   |               |                |
| FOP93 150 30 45       | 1153      |                                     |                   |               |                |
| FGR93 364 55 200      | 5125      |                                     |                   |               |                |
| FEP93 456 80 365      | 9353      |                                     |                   |               |                |
| TOTAL 2062 1702 43616 |           |                                     |                   |               |                |

-----EXTRA FEATURES----- FIELD CK:

|          |      |      |           |      |      |       |       |                     |     |       |    |       |     |    |          |        |   |
|----------|------|------|-----------|------|------|-------|-------|---------------------|-----|-------|----|-------|-----|----|----------|--------|---|
| AE BN    | CODE | DESC | LEN       | WID  | HGHT | QTY   | QL    | YR                  | ADJ | UNITS | UT | PRICE | ADJ | UT | PR       | SPCD   | % |
| LAND     | DESC | ZONE | ROAD      | {UD1 | {UD3 | FRONT | DEPTH | FIELD CK:           |     |       |    |       |     |    |          |        |   |
| AE       | CODE | TOPO | UTIL      | {UD2 | {UD4 | BACK  | DT    | ADJUSTMENTS         |     |       |    |       |     |    |          |        |   |
| Y 000100 | SFR  | A-1  | 0009      |      |      |       |       | 1.00 1.00 1.00 1.00 |     |       |    | 4.550 | AC  |    | 5400.000 | 5400.0 |   |
|          |      |      | 0002 0003 |      |      |       |       |                     |     |       |    |       |     |    |          |        |   |

SALE - \$.70 STAMPS SALE - ALSO PRCL 04232-001 2005

SALE - ALSO PRCL 04232-012 SALE - \$.70 STAMPS

-----EXTRA FEATURES----- FIELD CK:

|          |      |      |           |      |      |       |       |                     |     |       |    |       |     |    |          |        |   |
|----------|------|------|-----------|------|------|-------|-------|---------------------|-----|-------|----|-------|-----|----|----------|--------|---|
| AE BN    | CODE | DESC | LEN       | WID  | HGHT | QTY   | QL    | YR                  | ADJ | UNITS | UT | PRICE | ADJ | UT | PR       | SPCD   | % |
| LAND     | DESC | ZONE | ROAD      | {UD1 | {UD3 | FRONT | DEPTH | FIELD CK:           |     |       |    |       |     |    |          |        |   |
| AE       | CODE | TOPO | UTIL      | {UD2 | {UD4 | BACK  | DT    | ADJUSTMENTS         |     |       |    |       |     |    |          |        |   |
| Y 000100 | SFR  | A-1  | 0009      |      |      |       |       | 1.00 1.00 1.00 1.00 |     |       |    | 4.550 | AC  |    | 5400.000 | 5400.0 |   |
|          |      |      | 0002 0003 |      |      |       |       |                     |     |       |    |       |     |    |          |        |   |

SALE - \$.70 STAMPS SALE - ALSO PRCL 04232-001 2005

SALE - ALSO PRCL 04232-012 SALE - \$.70 STAMPS

17-7S-16-04232-001

COMM INTERS OF C/L OF SR-47 & MILLER KARL H & 17-7S-16-04232-001 Columbia Cou  
S LINE OF SEC, RUN NE'LY ALONG KNUTSON BARBARA T  
C/L 300 FT, E 53.21 FT TO E 22161 SW SR 47  
R/W OF RD FOR POB, CONT E FT WHITE FL 32038 PRINTED 4/04/2005 8:42  
APPR 12/09/2003 CM

|                       |          |                                     |                   |               |                |
|-----------------------|----------|-------------------------------------|-------------------|---------------|----------------|
| USE 000100 SINGLE FAM | AE? N    | 768 HTD AREA                        | 97.414 INDEX      | 17716.00 NBHD | PROP USE 000   |
| MOD 1 SFR             | 1.00     | 819 EFF AREA                        | 38.966 E-RATE     | 100.000 INDX  | STR 17- 7S- 16 |
| EXW 08 WD OR PLY      | FIXT     | 31913 RCN                           |                   | 1969 AYB      | MKT AREA 02    |
| * 0000000000          | BDRM     | 60.00 *GOOD                         | 19,147 B BLDG VAL | 1969 EYB      | (PUD1          |
| RSTR 03 GABLE/HIP     | RMS      |                                     |                   |               | AC 4.550       |
| RCVR 01 MINIMUM       | UNTS     | *FIELD CK:                          |                   |               | NTCD           |
| * N/A                 | C-W*     | *LOC: 22161 STATE RD 47 SW FT WHITE |                   |               | APPR CD        |
| INT 04 PLYWOOD        | HGHT     |                                     |                   |               | CNDO           |
| * N/A                 | PMTR     |                                     |                   |               | SUBD           |
| FLR 14 CARPET         | STYS     |                                     |                   |               | BLK            |
| 10% 08 SHT VINYL      | ECON     |                                     |                   |               | LOT            |
| HTTP 03 FORCED AIR    | FUNC     |                                     |                   |               | MAP# 32        |
| A/C 02 WINDOW         | SPCD     |                                     |                   |               | HX             |
| QUAL 03 AVERAGE       | DEPR 52  |                                     |                   |               | TXDT 003       |
| FNDN N/A              | UD-1 N/A |                                     |                   |               |                |
| SIZE 01 SQUARE        | UD-2 N/A |                                     |                   |               |                |

-----EXTRA FEATURES----- FIELD CK:

|          |      |      |           |      |      |       |       |                     |     |       |    |       |     |    |          |        |   |
|----------|------|------|-----------|------|------|-------|-------|---------------------|-----|-------|----|-------|-----|----|----------|--------|---|
| AE BN    | CODE | DESC | LEN       | WID  | HGHT | QTY   | QL    | YR                  | ADJ | UNITS | UT | PRICE | ADJ | UT | PR       | SPCD   | % |
| LAND     | DESC | ZONE | ROAD      | {UD1 | {UD3 | FRONT | DEPTH | FIELD CK:           |     |       |    |       |     |    |          |        |   |
| AE       | CODE | TOPO | UTIL      | {UD2 | {UD4 | BACK  | DT    | ADJUSTMENTS         |     |       |    |       |     |    |          |        |   |
| Y 000100 | SFR  | A-1  | 0009      |      |      |       |       | 1.00 1.00 1.00 1.00 |     |       |    | 4.550 | AC  |    | 5400.000 | 5400.0 |   |
|          |      |      | 0002 0003 |      |      |       |       |                     |     |       |    |       |     |    |          |        |   |

SALE - \$.70 STAMPS SALE - ALSO PRCL 04232-001 2005

SALE - ALSO PRCL 04232-012 SALE - \$.70 STAMPS

[http://appraiser.columbiacountyfla.com/GIS/Show\\_FieldCard.asp?PIN=17-7S-16-04232-0...](http://appraiser.columbiacountyfla.com/GIS/Show_FieldCard.asp?PIN=17-7S-16-04232-0...) 4/28/2005



January 01, 2005

LAWRENCE E. BENNETT, P.E.  
P.O. BOX 214368  
SOUTH DAYTONA, FL 32121  
386-767-4774

TO ALL BUILDING DEPARTMENTS

Re: Master File Engineering  
2004 "ALUMINUM STRUCTURES DESIGN MANUAL"

Dear Building Official/Plans Examiner,

This is to certify that the following contractor/company is hereby authorized to use my "ALUMINUM STRUCTURES DESIGN MANUAL" for the year 2005.


This authorization also applies to contractor Master File Drawings, "ONE JOB ONLY" drawings, or any "SITE SPECIFIC" drawings that I may furnish for the contractor.

Scott K Sapp

A+ Aluminum Inc  
8490 NE 61 Pl  
Bronson, FL 32621

Should you have any questions please contact me at your convenience.





Sincerely,

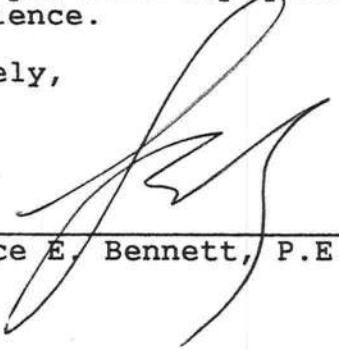


---

Lawrence E. Bennett, P.E. #16644

MILLER  
 22161 SW RT 47  
 FT. WHITE  
 386-497-3257

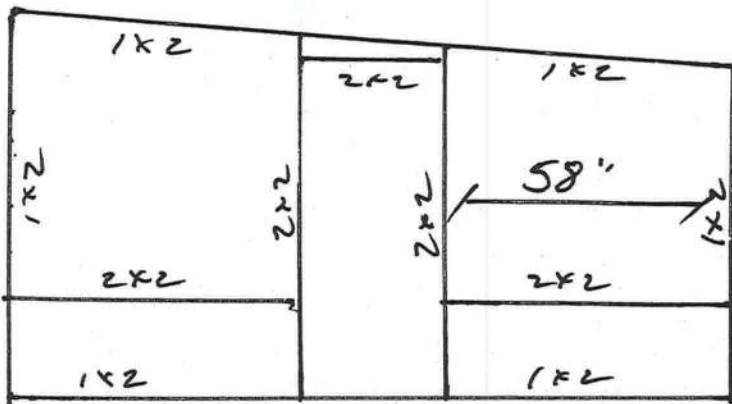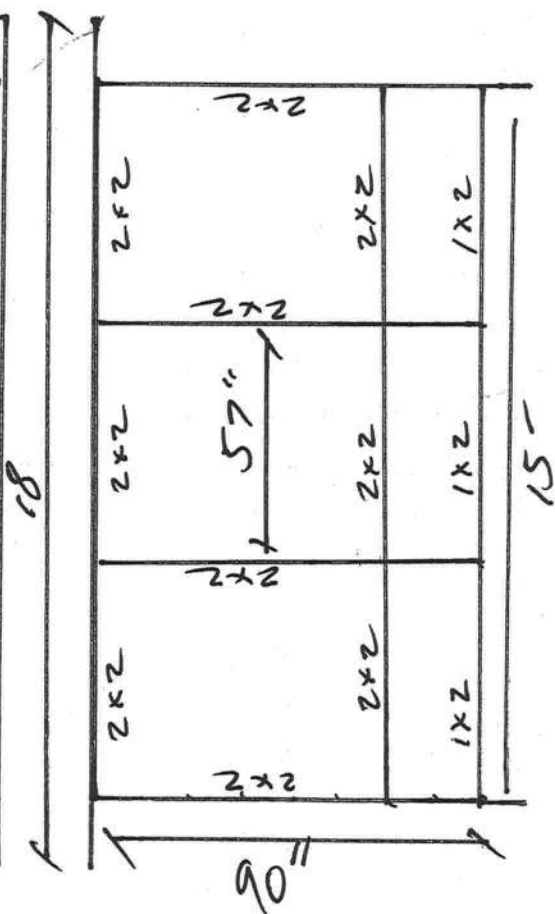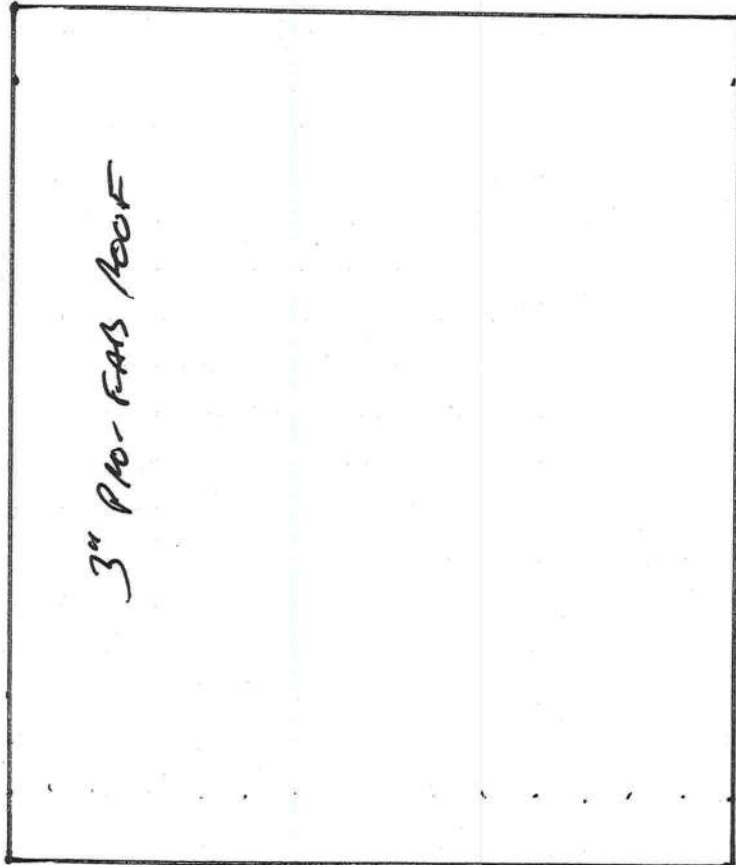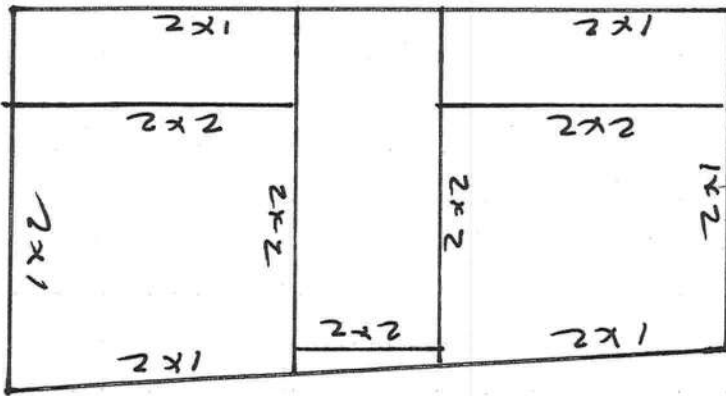


DRAWN by  
 Jeff Butch

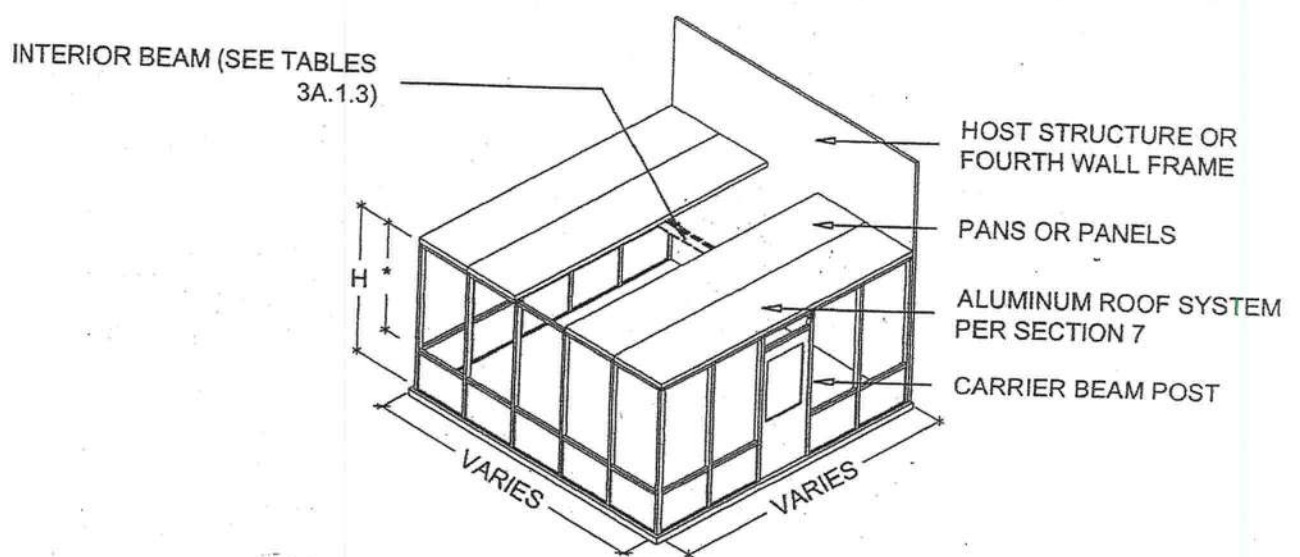

**TYPICAL SLOPED SOLID ROOF ENCLOSURE**

SCALE: N.T.S.

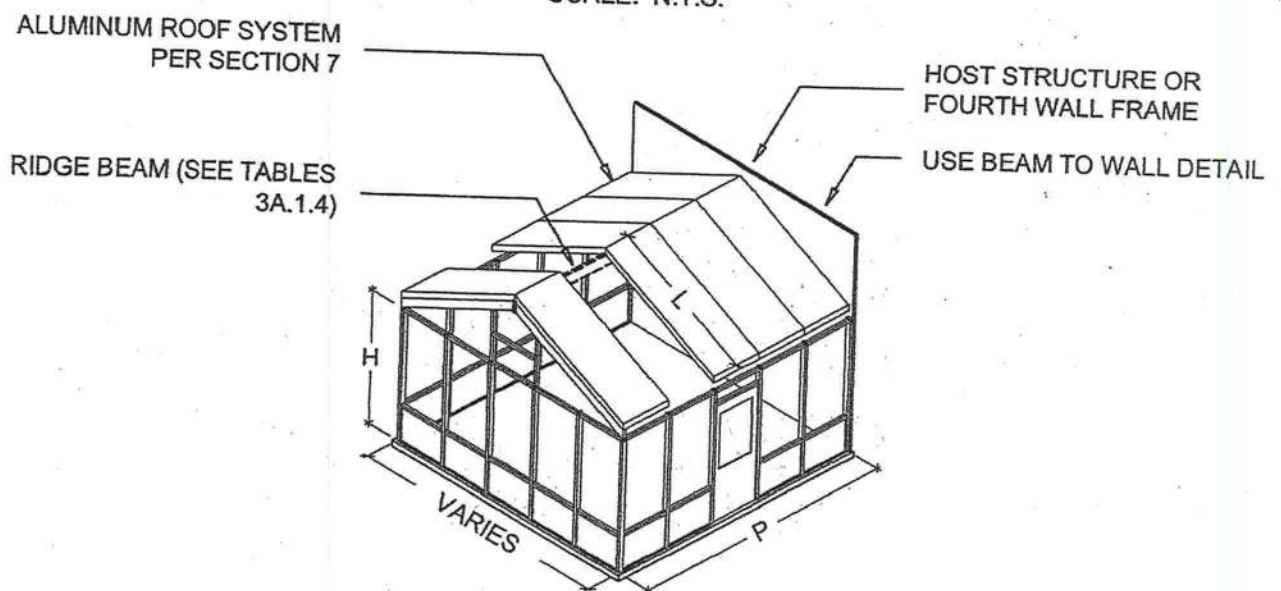

**TYPICAL GABLE SOLID ROOF ENCLOSURE**

SCALE: N.T.S.

Lawrence E. Bennett, P.E. FL # 16644

CIVIL ENGINEER - DEVELOPMENT CONSULTANT

P.O. BOX 214368, SOUTH DAYTONA, FL 32121

TELEPHONE: (386) 767-4774

FAX: (386) 767-6556


© COPYRIGHT 2004

NOT TO BE REPRODUCED IN WHOLE OR IN PART WITHOUT THE WRITTEN PERMISSION OF LAWRENCE E. BENNETT, P.E.

PAGE

3A-1



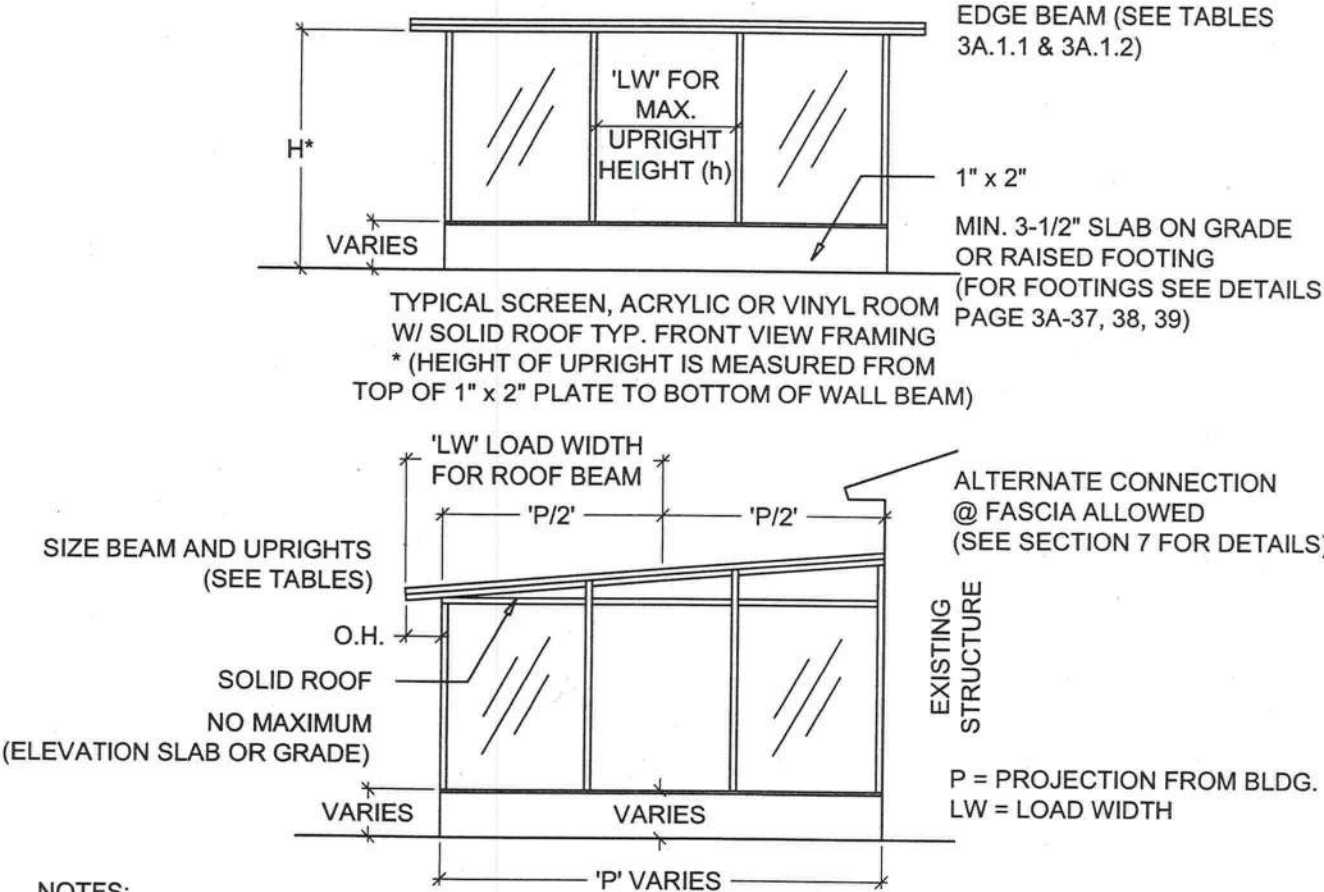

NOTES:

- 1. ANCHOR 1" x 2" OPEN BACK EXTRUSION W/ 1/4" x 2-1/4" CONCRETE FASTENER MAX. OF 2'-0" O.C. AND W/ IN 6" EACH SIDE OF UPRIGHT ANCHOR 1" x 2" TO WOOD WALL W/ #10 x 2-1/2" S.M.S. W/ WASHERS OR #10 x 2-1/2" WASHER HEADED SCREW 2'-0" O.C.. ANCHOR BEAM AND COLUMN INTERNALLY OR W/ ANCHOR CLIPS AND (2) #8 SCREWS W/ WASHERS @ EACH POINT OF CONNECTION.
- 2. SELECT FRONT WALL BEAM FROM TABLE USING LARGER LOAD WIDTH VALUE OF P/2 OR P/2 + O.H.
- 3. SELECT SCREEN ROOM FORTH WALL BEAM FROM TABLES 3A.1.3
- 4. ANCHORS BASED ON 120 MPH WIND VELOCITY. FOR HIGHER WIND ZONES USE THE FOLLOWING CONVERSION:


|          |     |     |     |
|----------|-----|-----|-----|
| 100 -123 | 130 | 140 | 150 |
| #8       | #10 | #12 | #12 |

TYPICAL SCREEN ROOM

SCALE: 3/16" = 1'-0"

Lawrence E. Bennett, P.E. FL # 16644

CIVIL ENGINEER - DEVELOPMENT CONSULTANT  
P.O. BOX 214368, SOUTH DAYTONA, FL 32121  
TELEPHONE: (386) 767-4774  
FAX: (386) 767-6556

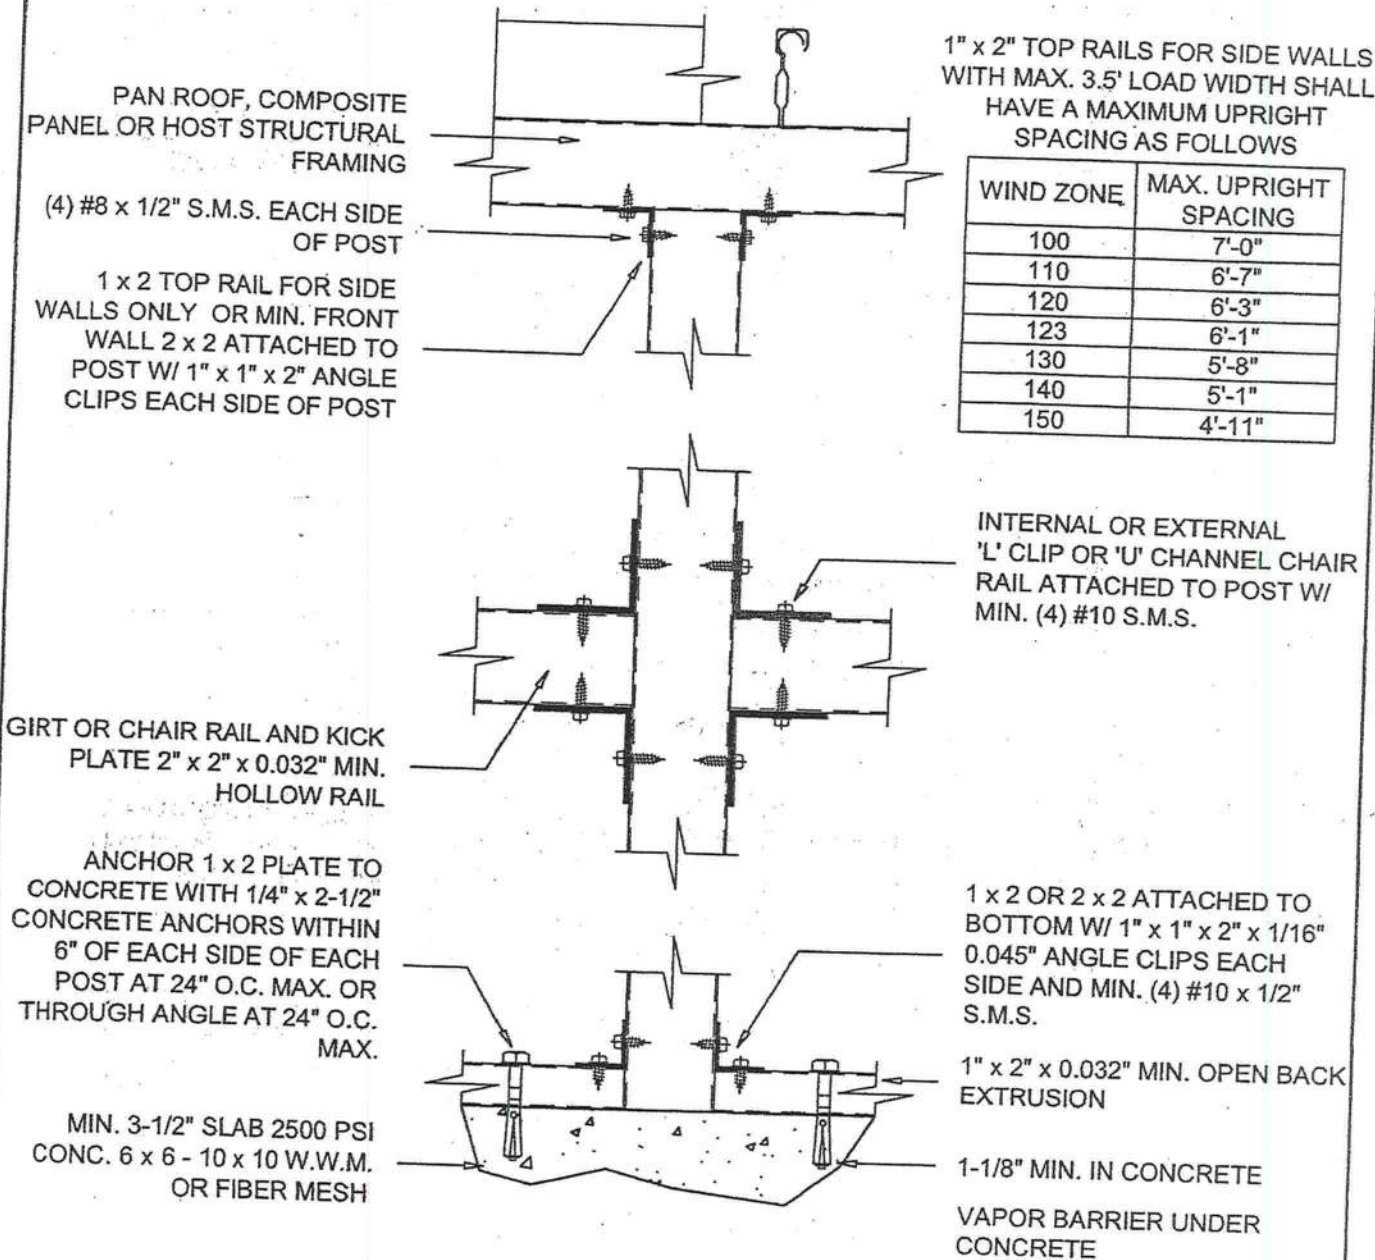

**POST TO BASE, GIRT AND POST TO BEAM DETAIL**

SCALE: 3" = 1'-0"

Lawrence E. Bennett, P.E. FL # 16644

CIVIL ENGINEER - DEVELOPMENT CONSULTANT

P.O. BOX 214368, SOUTH DAYTONA, FL 32121

TELEPHONE: (386) 767-4774

FAX: (386) 767-6556

© COPYRIGHT 2004

NOT TO BE REPRODUCED IN WHOLE OR IN PART WITHOUT THE WRITTEN PERMISSION OF LAWRENCE E. BENNETT, P.E.

PAGE

3A-3




ALTERNATE CONNECTION  
DETAIL 1" x 2" WITH  
(3) #10 x 1-1/2" S.M.S. INTO  
SCREW BOSS

(2) #10 x 1 1/2" S. M. S. INTO  
SCREW BOSS

ANCHOR 1" x 2" PLATE TO  
CONCRETE W/ 1/4" x 2-1/2"  
CONCRETE ANCHORS WITHIN  
6" OF EACH SIDE OF EACH  
POST AND 24" O.C. MAX.

MIN. 3-1/2" SLAB 2500 PSI  
CONC. 6 x 6 - 10 x 10 W.W.M.  
OR FIBER MESH

VAPOR BARRIER UNDER  
CONCRETE

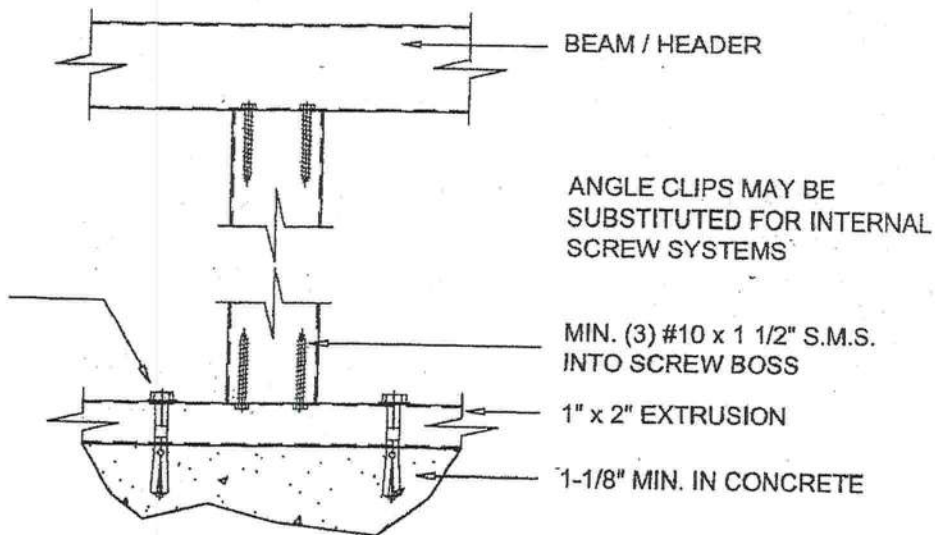


### ALTERNATE HOLLOW UPRIGHT TO BASE AND HOLLOW UPRIGHT TO BEAM DETAIL

SCALE: 3" = 1'-0"

ANCHOR 1" x 2" CHANNEL TO  
CONCRETE WITH  
1/4" x 2-1/4" CONCRETE  
ANCHORS WITHIN 6" OF EACH  
SIDE OF EACH POST AT 24"  
O.C. MAX. OR THROUGH  
ANGLE AT 24" O.C. MAX.

MIN. 3-1/2" SLAB 2500 PSI  
CONC. 6x6-10x10 W.W.M. OR  
FIBER MESH

VAPOR BARRIER UNDER  
CONCRETE

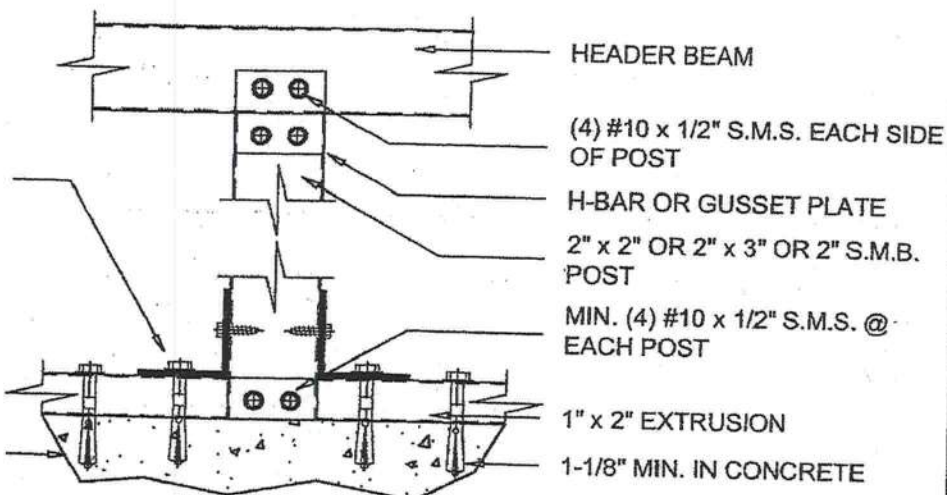

### ALTERNATE PATIO SECTION TO UPRIGHT AND PATIO SECTION TO BEAM DETAIL


SCALE: 3" = 1'-0"

Lawrence E. Bennett, P.E. FL # 16644

CIVIL ENGINEER - DEVELOPMENT CONSULTANT  
P.O. BOX 214388, SOUTH DAYTONA, FL 32121  
TELEPHONE: (386) 767-4774  
FAX: (386) 767-6556

# SECTION 3A

## SCREEN, ACRYLIC & VINYL ROOMS

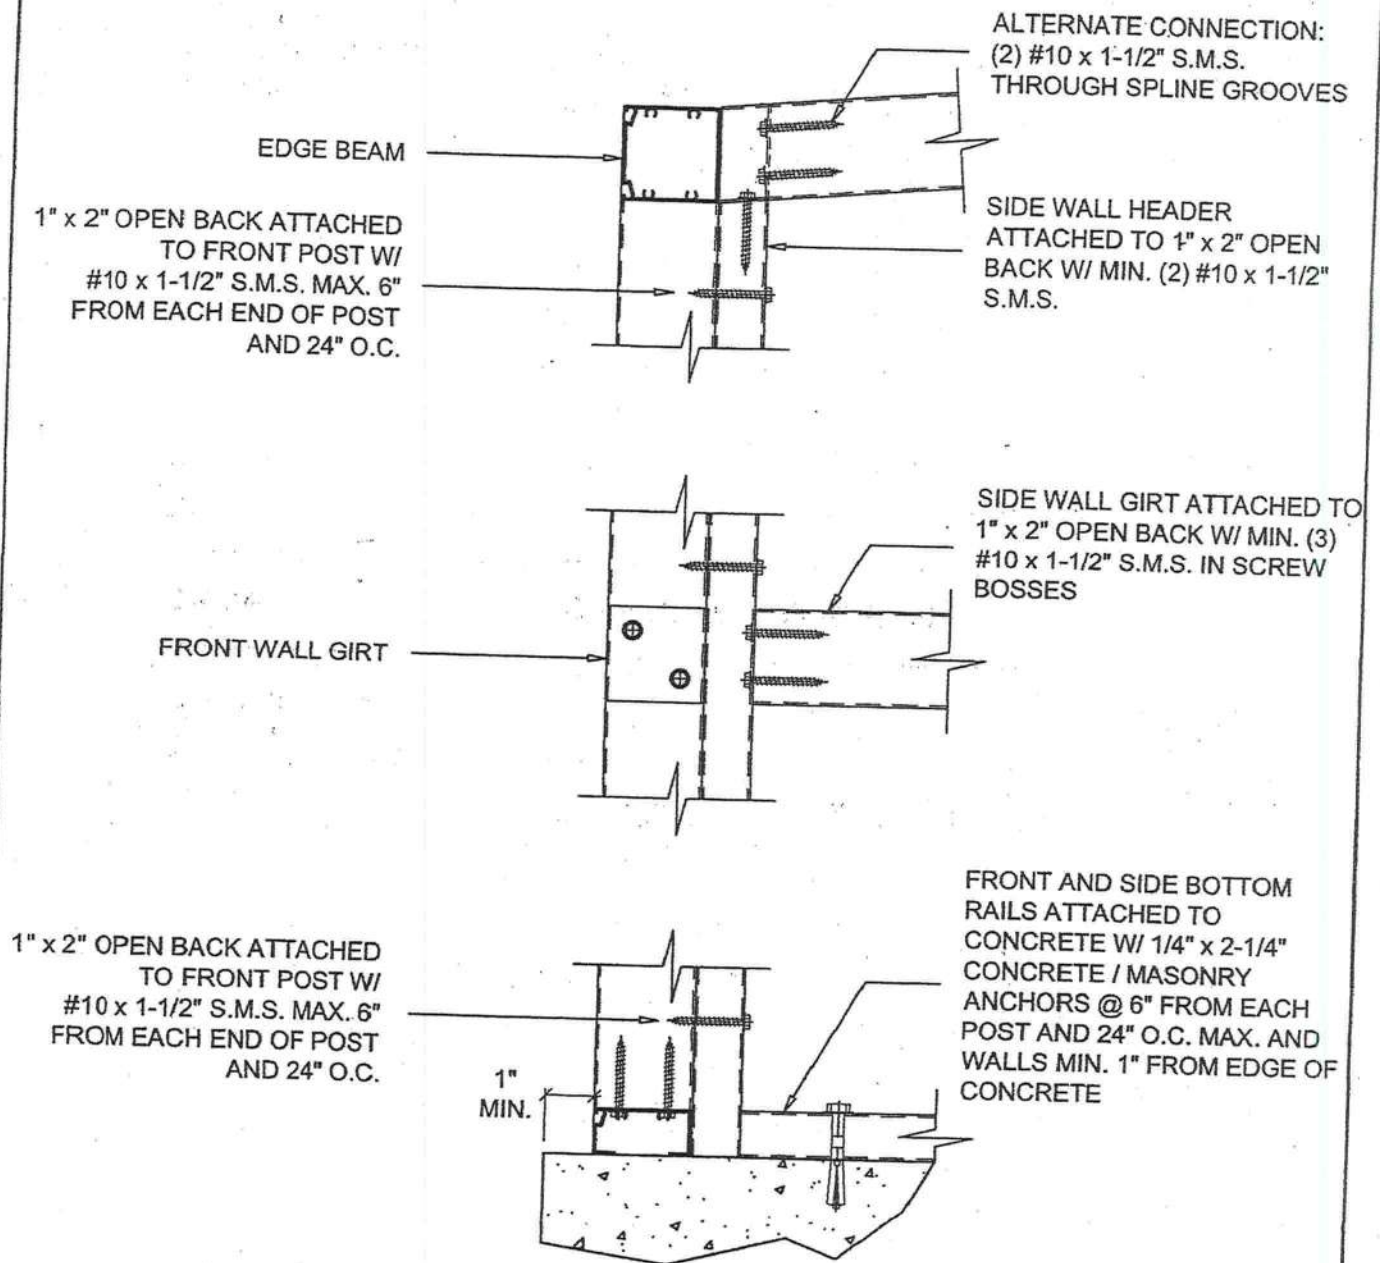

### TYPICAL & ALTERNATE CORNER DETAIL

SCALE: 3" = 1'-0"

Lawrence E. Bennett, P.E. FL # 16644

CIVIL ENGINEER - DEVELOPMENT CONSULTANT  
P.O. BOX 214368, SOUTH DAYTONA, FL 32121  
TELEPHONE: (386) 767-4774  
FAX: (386) 767-6556


PAGE

3A-6

© COPYRIGHT 2004

NOT TO BE REPRODUCED IN WHOLE OR IN PART WITHOUT THE WRITTEN PERMISSION OF LAWRENCE E. BENNETT, P.E.



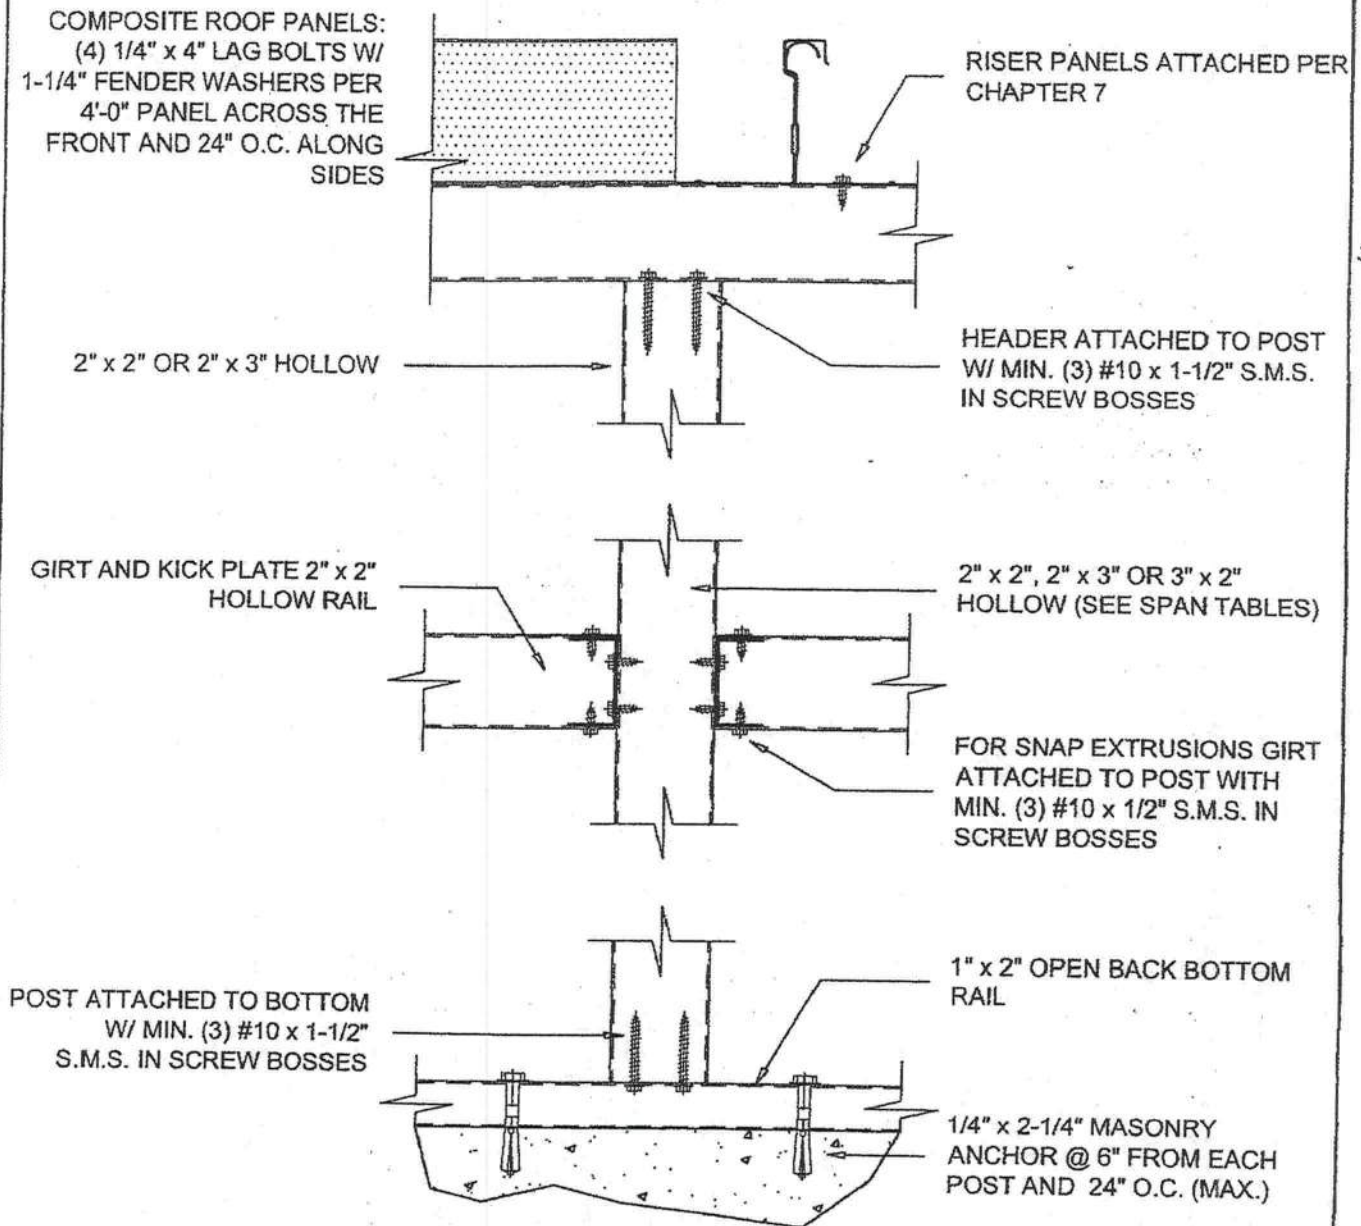

**TYPICAL UPRIGHT DETAIL**

SCALE: 3" = 1'-0"

Lawrence E. Bennett, P.E. FL # 16644

CIVIL ENGINEER - DEVELOPMENT CONSULTANT

P.O. BOX 214368, SOUTH DAYTONA, FL 32121

TELEPHONE: (386) 787-4774

FAX: (386) 787-6556

© COPYRIGHT 2004

NOT TO BE REPRODUCED IN WHOLE OR IN PART WITHOUT THE WRITTEN PERMISSION OF LAWRENCE E. BENNETT, P.E.

PAGE

3A-7

## SECTION 3A

## SCREEN, ACRYLIC &amp; VINYL ROOMS

**Table 3A.1.1-110 Allowable Edge Beam Spans - Hollow Extrusions**  
**for Screen, Acrylic or Vinyl Rooms**  
**For 3 second wind gust at 110 MPH velocity; using design load of 11 #/SF (36 #/SF for Max. Cantilever)**  
**Aluminum Alloy 6063 T-6**

| 2" x 2" x 0.044" |                                                 |          |          |                 | 2" x 2" x 0.055" |                                                 |           |          |                 |
|------------------|-------------------------------------------------|----------|----------|-----------------|------------------|-------------------------------------------------|-----------|----------|-----------------|
| Load Width (ft.) | Max. Span 'L' / (bending 'b' or deflection 'd') |          |          |                 | Load Width (ft.) | Max. Span 'L' / (bending 'b' or deflection 'd') |           |          |                 |
|                  | 1 & 2 Span                                      | 3 Span   | 4 Span   | Max. Cantilever |                  | 1 & 2 Span                                      | 3 Span    | 4 Span   | Max. Cantilever |
| 5                | 5'-4" d                                         | 6'-7" d  | 6'-9" d  | 1'-1" d         | 5                | 5'-8" d                                         | 6'-11" d  | 7'-1" d  | 1'-2" d         |
| 6                | 5'-0" d                                         | 6'-2" d  | 6'-4" d  | 1'-0" d         | 6                | 5'-4" d                                         | 6'-7" d   | 6'-8" d  | 1'-1" d         |
| 7                | 4'-9" d                                         | 5'-11" d | 5'-11" b | 0'-11" d        | 7                | 5'-1" d                                         | 6'-3" d   | 6'-4" d  | 1'-0" d         |
| 8                | 4'-7" d                                         | 5'-8" d  | 5'-7" b  | 0'-11" d        | 8                | 4'-10" d                                        | 5'-11" d  | 6'-1" b  | 0'-11" d        |
| 9                | 4'-5" d                                         | 5'-5" d  | 5'-3" b  | 0'-10" d        | 9                | 4'-8" d                                         | 5'-9" d   | 5'-9" b  | 0'-11" d        |
| 10               | 4'-3" d                                         | 5'-2" b  | 4'-11" b | 0'-10" d        | 10               | 4'-6" d                                         | 5'-6" d   | 5'-5" b  | 0'-11" d        |
| 11               | 4'-1" d                                         | 4'-11" b | 4'-9" b  | 0'-10" d        | 11               | 4'-4" d                                         | 5'-4" d   | 5'-2" b  | 0'-10" d        |
| 12               | 3'-11" d                                        | 4'-8" b  | 4'-7" b  | 0'-10" d        | 12               | 4'-3" d                                         | 5'-2" b   | 4'-11" b | 0'-10" d        |
| 3" x 2" x 0.045" |                                                 |          |          |                 | 3" x 2" x 0.070" |                                                 |           |          |                 |
| Load Width (ft.) | Max. Span 'L' / (bending 'b' or deflection 'd') |          |          |                 | Load Width (ft.) | Max. Span 'L' / (bending 'b' or deflection 'd') |           |          |                 |
|                  | 1 & 2 Span                                      | 3 Span   | 4 Span   | Max. Cantilever |                  | 1 & 2 Span                                      | 3 Span    | 4 Span   | Max. Cantilever |
| 5                | 6'-0" d                                         | 7'-5" d  | 7'-7" d  | 1'-2" d         | 5                | 6'-9" d                                         | 8'-5" d   | 8'-7" d  | 1'-4" d         |
| 6                | 5'-8" d                                         | 7'-0" d  | 7'-2" d  | 1'-2" d         | 6                | 6'-5" d                                         | 7'-11" d  | 8'-0" d  | 1'-3" d         |
| 7                | 5'-5" d                                         | 6'-8" d  | 6'-10" d | 1'-1" d         | 7                | 6'-1" d                                         | 7'-6" d   | 7'-8" d  | 1'-3" d         |
| 8                | 5'-2" d                                         | 6'-4" d  | 6'-6" d  | 1'-0" d         | 8                | 5'-10" d                                        | 7'-2" d   | 7'-4" d  | 1'-2" d         |
| 9                | 4'-11" d                                        | 6'-2" d  | 6'-3" d  | 0'-11" d        | 9                | 5'-7" d                                         | 6'-11" d  | 7'-0" d  | 1'-1" d         |
| 10               | 4'-9" d                                         | 5'-11" d | 5'-11" b | 0'-11" d        | 10               | 5'-5" d                                         | 6'-8" d   | 6'-9" d  | 1'-1" d         |
| 11               | 4'-8" d                                         | 5'-9" d  | 5'-8" b  | 0'-11" d        | 11               | 5'-3" d                                         | 6'-5" d   | 6'-7" d  | 1'-0" d         |
| 12               | 4'-6" d                                         | 5'-7" d  | 5'-5" b  | 0'-11" d        | 12               | 5'-1" d                                         | 6'-3" d   | 6'-5" d  | 1'-0" d         |
| 2" x 3" x 0.045" |                                                 |          |          |                 | 2" x 4" x 0.050" |                                                 |           |          |                 |
| Load Width (ft.) | Max. Span 'L' / (bending 'b' or deflection 'd') |          |          |                 | Load Width (ft.) | Max. Span 'L' / (bending 'b' or deflection 'd') |           |          |                 |
|                  | 1 & 2 Span                                      | 3 Span   | 4 Span   | Max. Cantilever |                  | 1 & 2 Span                                      | 3 Span    | 4 Span   | Max. Cantilever |
| 5                | 7'-6" d                                         | 9'-3" d  | 9'-5" d  | 1'-6" d         | 5                | 9'-8" d                                         | 11'-11" d | 12'-2" b | 1'-11" d        |
| 6                | 7'-0" d                                         | 8'-8" d  | 8'-8" b  | 1'-5" d         | 6                | 9'-1" d                                         | 11'-3" d  | 11'-1" b | 1'-10" d        |
| 7                | 6'-8" d                                         | 8'-3" d  | 8'-1" b  | 1'-4" d         | 7                | 8'-8" d                                         | 10'-8" b  | 10'-3" b | 1'-9" d         |
| 8                | 6'-5" d                                         | 7'-9" b  | 7'-6" b  | 1'-3" d         | 8                | 8'-3" d                                         | 9'-11" b  | 9'-7" b  | 1'-8" d         |
| 9                | 6'-2" d                                         | 7'-4" b  | 7'-1" b  | 1'-3" d         | 9                | 7'-11" d                                        | 9'-5" b   | 9'-1" b  | 1'-7" d         |
| 10               | 5'-11" d                                        | 6'-11" b | 6'-9" b  | 1'-2" d         | 10               | 7'-8" d                                         | 8'-11" b  | 8'-7" b  | 1'-6" d         |
| 11               | 5'-9" d                                         | 6'-8" b  | 6'-5" b  | 1'-2" d         | 11               | 7'-5" d                                         | 8'-6" b   | 8'-2" b  | 1'-6" d         |
| 12               | 5'-7" d                                         | 6'-4" b  | 6'-2" b  | 1'-1" d         | 12               | 7'-3" d                                         | 8'-1" b   | 7'-10" b | 1'-5" d         |

**Notes:**

1. Above spans do not include length of knee brace. Add horizontal distance from upright to center of brace to beam connection to the above spans for total beam spans.
2. Spans may be interpolated.

**Lawrence E. Bennett, P.E. FL # 16644**

CIVIL ENGINEER - DEVELOPMENT CONSULTANT  
P.O. BOX 214368, SOUTH DAYTONA, FL 32121  
TELEPHONE: (386) 767-4774  
FAX: (386) 767-6556

PAGE

3A-10

© COPYRIGHT 2004

NOT TO BE REPRODUCED IN WHOLE OR IN PART WITHOUT THE WRITTEN PERMISSION OF LAWRENCE E. BENNETT, P.E.



## SECTION 3A

## SCREEN, ACRYLIC &amp; VINYL ROOMS

Table 3A.2.1 Allowable Upright Heights, Chair Rail Spans or Header Spans  
for Screen, Acrylic or Vinyl Rooms

Aluminum Alloy 6063 T-6

For 3 second wind gust at 110 MPH velocity; using design load of 11 #/SF

| Sections                | Tributary Load Width 'W' = Purlin Spacing            |           |          |           |          |           |          |           |          |           |
|-------------------------|------------------------------------------------------|-----------|----------|-----------|----------|-----------|----------|-----------|----------|-----------|
|                         | 3'-0"                                                | 3'-6"     | 4'-0"    | 4'-6"     | 5'-0"    | 5'-6"     | 6'-0"    | 6'-6"     | 7'-0"    | 7'-6"     |
|                         | Allowable Height 'H' / bending 'b' or deflection 'd' |           |          |           |          |           |          |           |          |           |
| 2" x 2" x 0.044" Hollow | 9'-5" b                                              | 8'-9" b   | 8'-2" b  | 7'-8" b   | 7'-4" b  | 6'-11" b  | 6'-8" b  | 6'-5" b   | 6'-2" b  | 5'-11" b  |
| 2" x 2" x 0.055" Hollow | 10'-3" b                                             | 9'-6" b   | 8'-11" b | 8'-5" b   | 7'-11" b | 7'-7" b   | 7'-3" b  | 6'-11" b  | 6'-9" b  | 6'-6" b   |
| 3" x 2" x 0.045" Hollow | 11'-3" b                                             | 10'-5" b  | 9'-9" b  | 9'-3" b   | 8'-9" b  | 8'-4" b   | 7'-11" b | 7'-8" b   | 7'-5" b  | 7'-2" b   |
| 3" x 2" x 0.070" Hollow | 12'-9" d                                             | 12'-2" d  | 11'-7" d | 10'-11" b | 10'-5" b | 9'-11" b  | 9'-6" b  | 9'-2" b   | 8'-10" b | 8'-6" b   |
| 2" x 3" x 0.045" Hollow | 12'-9" b                                             | 11'-9" b  | 11'-0" b | 10'-5" b  | 9'-10" b | 9'-5" b   | 8'-11" b | 8'-8" b   | 8'-4" b  | 8'-1" b   |
| 2" x 4" x 0.050" Hollow | 16'-3" b                                             | 15'-1" b  | 14'-1" b | 13'-3" b  | 12'-7" b | 12'-0" b  | 11'-6" b | 11'-0" b  | 10'-8" b | 10'-3" b  |
| 2" x 4" x 0.046" S.M.B. | 19'-1" b                                             | 17'-8" b  | 16'-6" b | 15'-7" b  | 14'-9" b | 14'-1" b  | 13'-6" b | 12'-11" b | 12'-6" b | 12'-1" b  |
| 2" x 5" x 0.050" S.M.B. | 23'-7" b                                             | 21'-10" b | 20'-5" b | 19'-3" b  | 18'-3" b | 17'-5" b  | 16'-8" b | 16'-0" b  | 15'-5" b | 14'-11" b |
| 2" x 6" x 0.050" S.M.B. | 26'-1" b                                             | 24'-2" b  | 22'-7" b | 21'-3" b  | 20'-2" b | 19'-3" b  | 18'-5" b | 17'-9" b  | 17'-1" b | 16'-6" b  |
| 2" x 2" x 0.044" Snap   | 11'-3" b                                             | 10'-5" b  | 9'-9" b  | 9'-2" b   | 8'-8" b  | 8'-3" b   | 7'-11" b | 7'-7" b   | 7'-4" b  | 7'-1" b   |
| 2" x 3" x 0.045" Snap   | 14'-4" b                                             | 13'-4" b  | 12'-5" b | 11'-9" b  | 11'-2" b | 10'-7" b  | 10'-2" b | 9'-9" b   | 9'-5" b  | 9'-1" b   |
| 2" x 4" x 0.045" Snap   | 17'-7" b                                             | 16'-3" b  | 15'-3" b | 14'-4" b  | 13'-7" b | 12'-11" b | 12'-5" b | 11'-11" b | 11'-6" b | 11'-1" b  |

For 3 second wind gust at 120 MPH velocity; using design load of 13 #/SF

| Sections                | Tributary Load Width 'W' = Purlin Spacing            |           |           |          |           |           |           |           |          |          |
|-------------------------|------------------------------------------------------|-----------|-----------|----------|-----------|-----------|-----------|-----------|----------|----------|
|                         | 3'-0"                                                | 3'-6"     | 4'-0"     | 4'-6"    | 5'-0"     | 5'-6"     | 6'-0"     | 6'-6"     | 7'-0"    | 7'-6"    |
|                         | Allowable Height 'H' / bending 'b' or deflection 'd' |           |           |          |           |           |           |           |          |          |
| 2" x 2" x 0.044" Hollow | 8'-8" b                                              | 8'-0" b   | 7'-6" b   | 7'-1" b  | 6'-8" b   | 6'-5" b   | 6'-1" b   | 5'-11" b  | 5'-8" b  | 5'-6" b  |
| 2" x 2" x 0.055" Hollow | 9'-5" b                                              | 8'-9" b   | 8'-2" b   | 7'-9" b  | 7'-4" b   | 6'-11" b  | 6'-8" b   | 6'-5" b   | 6'-2" b  | 5'-11" b |
| 3" x 2" x 0.045" Hollow | 10'-5" b                                             | 9'-7" b   | 8'-11" b  | 8'-6" b  | 8'-0" b   | 7'-8" b   | 7'-4" b   | 7'-1" b   | 6'-10" b | 6'-7" b  |
| 3" x 2" x 0.070" Hollow | 12'-1" d                                             | 11'-5" b  | 10'-8" b  | 10'-1" b | 9'-7" b   | 9'-2" b   | 8'-9" b   | 8'-5" b   | 8'-1" b  | 7'-10" b |
| 2" x 3" x 0.045" Hollow | 12'-10" b                                            | 11'-11" b | 11'-2" b  | 10'-6" b | 9'-11" b  | 9'-6" b   | 9'-1" b   | 8'-9" b   | 8'-5" b  | 8'-2" b  |
| 2" x 4" x 0.050" Hollow | 14'-11" b                                            | 13'-10" b | 12'-11" b | 12'-2" b | 11'-7" b  | 11'-0" b  | 10'-7" b  | 10'-2" b  | 9'-9" b  | 9'-5" b  |
| 2" x 4" x 0.046" S.M.B. | 17'-6" b                                             | 16'-3" b  | 15'-2" b  | 14'-4" b | 13'-7" b  | 12'-11" b | 12'-5" b  | 11'-11" b | 11'-6" b | 11'-1" b |
| 2" x 5" x 0.050" S.M.B. | 21'-8" b                                             | 20'-1" b  | 18'-9" b  | 17'-9" b | 16'-10" b | 16'-0" b  | 15'-4" b  | 14'-9" b  | 14'-2" b | 13'-9" b |
| 2" x 6" x 0.050" S.M.B. | 23'-11" b                                            | 22'-2" b  | 20'-9" b  | 19'-7" b | 18'-7" b  | 17'-9" b  | 16'-11" b | 16'-3" b  | 15'-8" b | 15'-2" b |
| 2" x 2" x 0.044" Snap   | 10'-4" b                                             | 9'-7" b   | 8'-11" b  | 8'-5" b  | 7'-11" b  | 7'-7" b   | 7'-4" b   | 7'-0" b   | 6'-9" b  | 6'-6" b  |
| 2" x 3" x 0.045" Snap   | 13'-3" b                                             | 12'-3" b  | 11'-5" b  | 10'-9" b | 10'-3" b  | 9'-9" b   | 9'-4" b   | 8'-11" b  | 8'-8" b  | 8'-4" b  |
| 2" x 4" x 0.045" Snap   | 16'-2" b                                             | 14'-11" b | 14'-0" b  | 13'-2" b | 12'-6" b  | 11'-11" b | 11'-5" b  | 10'-11" b | 10'-7" b | 10'-3" b |

## Notes:

1. Above spans do not include length of knee brace. Add horizontal distance from upright to center of brace to beam connection to the above spans for total beam spans.
2. Spans may be interpolated.

Lawrence E. Bennett, P.E. FL # 16644

CIVIL ENGINEER - DEVELOPMENT CONSULTANT

P.O. BOX 214368, SOUTH DAYTONA, FL 32121

TELEPHONE: (386) 767-4774

FAX: (386) 767-6556

PAGE

3A-24

© COPYRIGHT 2004

NOT TO BE REPRODUCED IN WHOLE OR IN PART WITHOUT THE WRITTEN PERMISSION OF LAWRENCE E. BENNETT, P.E.

[Home](#) | [Mail](#) | [IM](#) | [Shopping](#) 

AOL travel powered by travelocity

[My Reservations](#)[Main](#) | [Flights](#) | [Hotels](#) | [Cars](#) | [Vacations](#) | [Cruises](#) | [Last-Minute Weekends](#) | [Deals](#)

## Driving Directions

**From** 2515NW 10st  
FT White, FL 32038**To** 22161 SW Route 47  
Fort White, FL 32038**Directions**

- 1: Start out going North on FL-47/SW GENERAL AVE by turning right.
- 2: Turn LEFT onto W RIGHTAWAY ST.
- 3: Turn LEFT onto WILSON SPRINGS RD.

**Distance**

0.63 miles (1.01 Km)  
0.06 miles (0.10 Km)  
0.05 miles (0.08 Km)

**Total Distance:** 0.74 miles**Estimated Time:** 2 minutes 48 seconds[Back to Previous Screen](#)[Start Over](#)

These maps/directions are informational only. No representation is made or warranty given as to their content, road conditions or route usability or expeditiousness. User assumes all risk of use. MapQuest and its suppliers assume no responsibility for any loss or delay resulting from such use.



[Home](#) | [Mail](#) | [IM](#) | [Shopping](#) 

AOL travel powered by travelocity

[My Reservations](#)[Main](#) [Flights](#) [Hotels](#) [Cars](#) [Vacations](#) [Cruises](#) [Last-Minute Weekends](#) [Deals](#)

## Driving Directions

**From** 2515 NW 10th st  
ocala, FL**To** 22161 sw rt 47  
ft white, FL

### Directions

- |                                                                           |                        |
|---------------------------------------------------------------------------|------------------------|
| 1: Start out going North on US-27 N towards NW 27TH AVE by turning right. | 0.29 miles (0.47 Km)   |
| 2: US-27 N becomes US-27 N/FL-500 N.                                      | 1.02 miles (1.64 Km)   |
| 3: Take the I-75 N ramp towards LAKE CITY.                                | 0.36 miles (0.58 Km)   |
| 4: Merge onto I-75 N.                                                     | 46.36 miles (74.59 Km) |
| 5: Take the US-441 exit, exit number 399, towards ALACHUA.                | 0.22 miles (0.35 Km)   |
| 6: Keep RIGHT at the fork in the ramp.                                    | 0.09 miles (0.14 Km)   |
| 7: Merge onto FL-25 N.                                                    | 4.77 miles (7.68 Km)   |
| 8: Turn SLIGHT LEFT onto NE 1ST AVE/FL-20.                                | 0.56 miles (0.90 Km)   |
| 9: NE 1ST AVE/FL-20 becomes NW 1ST AVE/FL-20/US-27.                       | 3.29 miles (5.29 Km)   |
| 10: NW 1ST AVE/FL-20/US-27 becomes FL-20/US-27.                           | 6.66 miles (10.72 Km)  |
| 11: Turn LEFT onto S 2ND ST.                                              | 0.09 miles (0.15 Km)   |
| 12: S 2ND ST becomes WILSON SPRINGS RD.                                   | 0.05 miles (0.08 Km)   |


**Total Distance:** 63.75 miles**Estimated Time:** 1 hour 16 minutes 24 seconds[Back to Previous Screen](#)[Start Over](#)

These maps/directions are informational only. No representation is made or warranty given as to their content, road conditions or route usability or expeditiousness. User assumes all risk of use. MapQuest and its suppliers assume no responsibility for any loss or delay resulting from such use.

<http://aolsvc.maps.aol.com/travel/main.dci?mapType=overview&submit.x=1&&startPoiN...> 4/19/2005

To determine if flood agent or call the Nation

APPR  
1000  
E

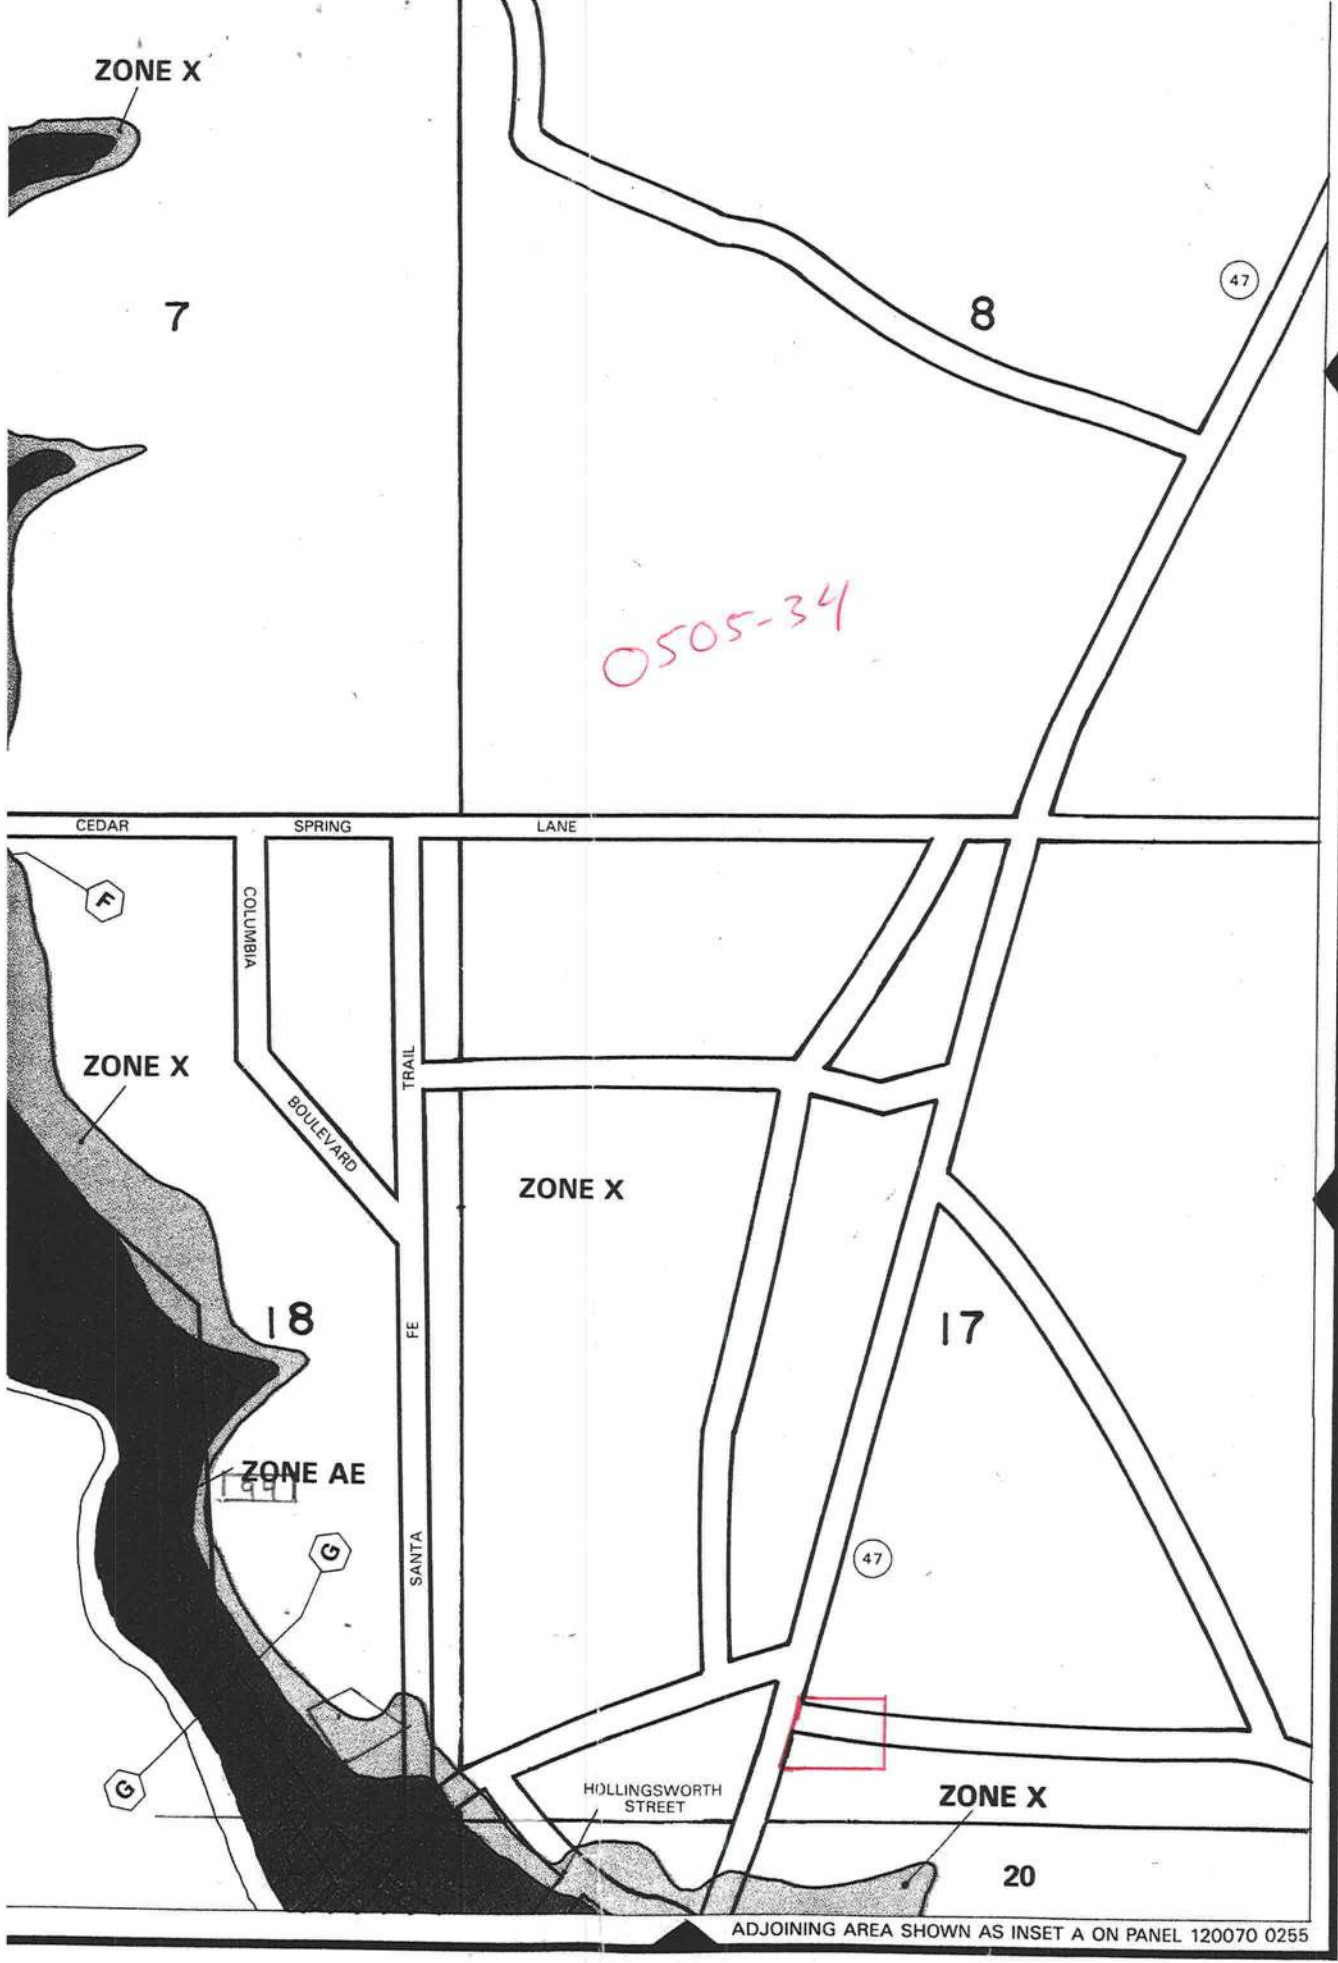

ADJOINING AREA SHOWN AS INSET A ON PANEL 120070 0255

NA

FI  
FL

CO  
CO  
FI  
(UN

PAI

Federal Emergency Management Agency

Fede



[Log On](#)[DBPR Home](#) | [Online Services Home](#) | [Help](#) | [Site Map](#)

1:55:27 PM

**Public Services**

[Search for a Licensee](#)  
[Apply for a License](#)  
[View Application Status](#)  
[Apply to Retake Exam](#)  
[Find Exam Information](#)  
[File a Complaint](#)  
[AB&T Delinquent Invoice  
& Activity List Search](#)

**User Services**

[Renew a License](#)  
[Change License Status](#)  
[Maintain Account](#)  
[Change My Address](#)  
[View Messages](#)  
[Change My PIN](#)  
[View Continuing Ed](#)

[Term Glossary](#)[Online Help](#)**Licensee Details****Licensee Information**

Name: **SAPP, SCOTT K (Primary Name)**  
**A + ALUMINUM INC (DBA Name)**  
Main Address: **8490 NE 61 PLACE**  
**BRONSON Florida 32621**  
County: **LEVY**

License Mailing:

LicenseLocation:

**License Information**

License Type: **Certified Specialty Contractor**  
Rank: **Cert Specialty**  
License Number: **SCC131149584**  
Status: **Current,Active**  
Licensure Date: **05/06/2003**  
Expires: **08/31/2006**

**Special  
Qualifications****Bldg Code Core  
Course Credit****Qualified Business  
License Required****Specialty Structure****Qualification Effective****05/06/2003****05/06/2003**[View Related License Information](#)[View License Complaint](#)[Terms of Use](#) | [Privacy Statement](#)

Permit No. \_\_\_\_\_ (Optional) 001 HX  
Tax Folio No. 17-75-14-04232 - NOTICE OF COMMENCEMENT  
State of FL  
County COLUMBIA

The undersigned hereby gives notice that improvement will be made to certain real property, and accordance with Chapter 713, Florida Statutes, the following information is provided in this Notice of Commencement.

1. Legal Description of property: \_\_\_\_\_  
911 Address: 22141 SW SR 47, FT. WHITE FL 32038
2. General description of improvement: SCREEN ROOM
3. Owner Name: KARL MILLER
  - a. Mailing address: 22141 SW SR 47  
FT. WHITE FL 32038
  - b. Interest in property: OWNER
  - c. Name and address of fee simple titleholder (if other than Owner):  
N/A
4. Contractor: SCOTT SADD AT.
  - a. Phone Number: 352-732-0037
  - b. Fax Number: \_\_\_\_\_  
(Optional, if service by fax is acceptable).
5. Surety: N/A
  - a. Name and Address: \_\_\_\_\_
  - b. Phone Number: \_\_\_\_\_
  - c. Fax Number: \_\_\_\_\_ (Optional)
  - d. Amount of bond: \$ \_\_\_\_\_
6. Lender: N/A
  - a. Phone Number: \_\_\_\_\_
  - b. Fax number: \_\_\_\_\_ (Optional)
7. Persons within the State of Florida designated by Owner upon whom notices or other documents may be served as provided by Section 713.13(1)(a)7., Florida Statutes: N/A
  - a. Phone Number: \_\_\_\_\_
  - b. Fax Number: \_\_\_\_\_
8. In addition to himself, Owner designates N/A of \_\_\_\_\_ to receive a copy of the Lienor's notice as provided in Section 713.13(1)(b), Florida Statutes.
  - a. Phone number: \_\_\_\_\_
  - b. Fax number: \_\_\_\_\_ (Optional).
9. Expiration date of notice of commencement (the expiration date is 1 year from the date of recording unless a different date is specified) N/A.

  
(Signature of Owner)


KARL H MILLER  
(Printed Name)

Before me personally appeared KARL MILLER to be well known to me, to be the person described in and who executed the foregoing instrument, and acknowledged to and before me that he/she executed said instrument for the purpose therein expressed this 12 day of MAY, 2005.

Personally Known to me

Presented LD.

DL# 1M460-502-33-307-0

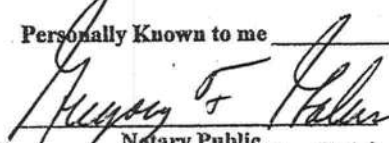  
Notary Public

GREGORY F. GALAS

My Commission Expires: \_\_\_\_\_

Prepared by

PO Box 6650

Address

OCALA FL 34478



GREGORY F. GALAS  
Notary Public, State of Florida  
My comm. expires Sept. 19, 2005  
Comm. No. DD058961

Legal Description

COMM INTERS OF C/L OF SR-47 & S LINE OF SEC, RUN NE'LY ALONG C/L 300 FT, E 53.21 FT TO E R/W OF RD FOR POB, CONT E 524.11 FT, N 382.33 FT, W 476.52 FT TO C/L OF SR-47, SW'LY ALONG C/L 400 FT TO POB, EX RD R/W. ORB 317-279, 751-304, 758-2322, 781-524, 943-2404, JTWS 943-2406, JTWS 952-2741,

Inst: 2005011636 Date: 05/17/2005 Time: 14:24  
mk DC, P. Dewitt Cason, Columbia County B: 1046 P: 1024