


DESCRIPTION: OFFICIAL RECORDS BOOK 946, PAGE 2736, PUBLIC RECORDS OF COLUMBIA COUNTY, FLORIDA.

THAT PART OF THE NW 1/4 OF SECTION 14, TOWNSHIP 5 SOUTH, RANGE 16 EAST, COLUMBIA COUNTY FLORIDA, MORE PARTICULARLY DESCRIBED AS FOLLOWS:

THE NW 1/4 OF THE NW 1/4 OF THE NW 1/4, LESS THE WEST 50 FEET AND LESS THE SOUTH 208.72 FEET, THEREOF ALL BEING IN SECTION 14, TOWNSHIP 5 SOUTH, RANGE 16 EAST, COLUMBIA COUNTY FLORIDA.

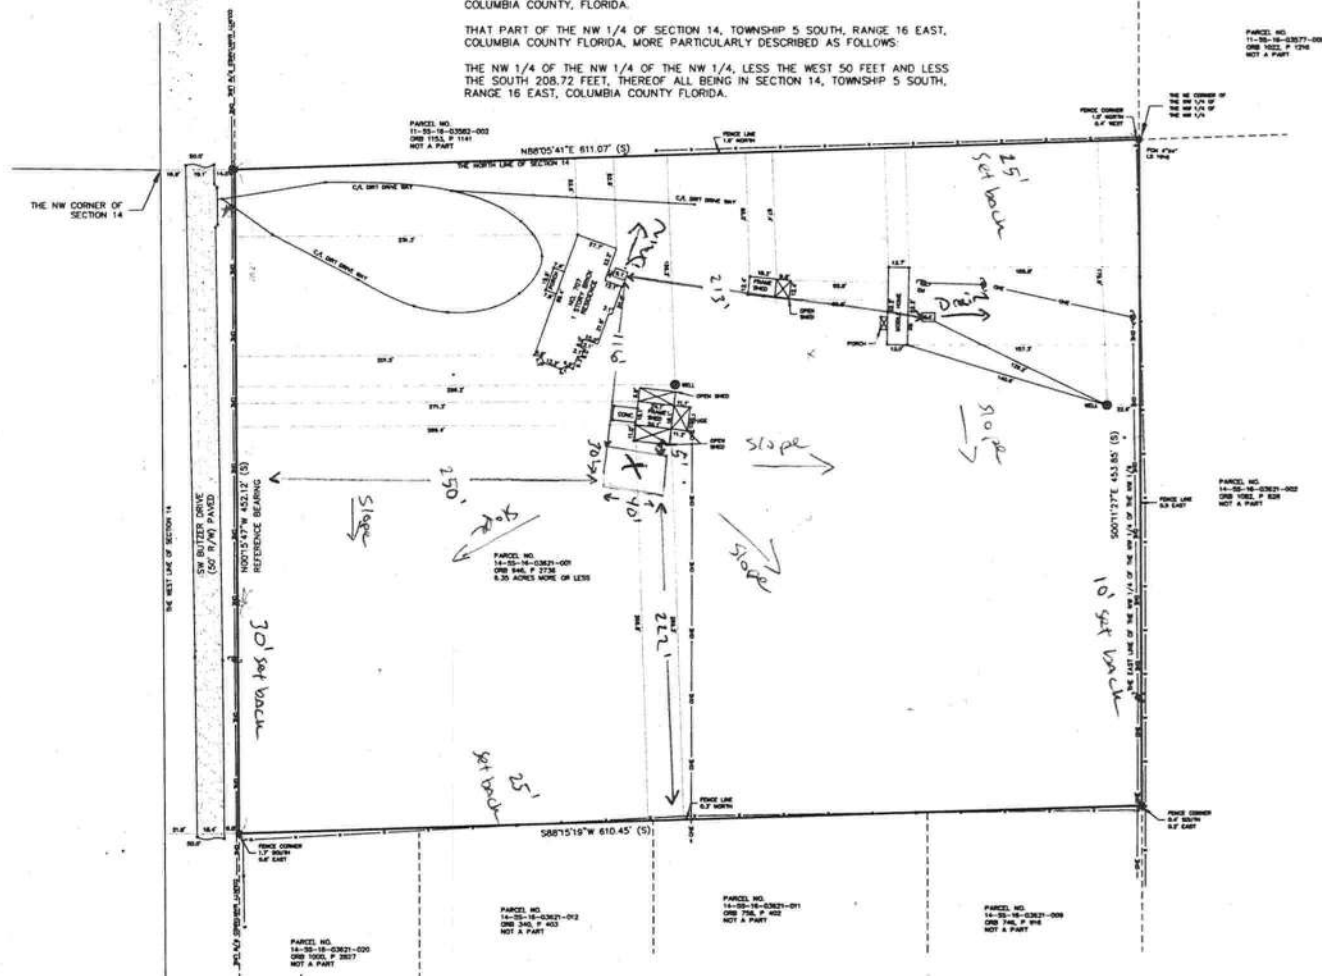

Certified to:
James R. Truesdale and William B. Truesdale and
Deborah K. Huff
Jordan Gonzalez and Andres Turner
Quicken Loans, Inc.
Brent E. Boris, P.A.
Old Republic National Title Insurance Company

- SURVEYORS NOTES:
1. BEARINGS BASED ON ASSUMED BEARING FOR THE EAST RIGHT OF WAY LINE OF SR BUTTER DITCH, (NOTES) 47°06' BETWEEN FOUR MONUMENTS.
2. STRUCTURE 10' X 10' 1/2' ON FLOOD ZONE 74' WIDE, 10' DEEP, DETERMINED FROM F.E.M.A. FLOOD INSURANCE DATA MAPS NO 1302030300C, DATED 3/12/2006.
3. SURVEY WAS CONDUCTED BY SURVEY ONLY. THE EXTENT OF UNDERGROUND FOOTINGS, PIPES AND UTILITIES IF ANY, NOT DETERMINED.
4. ADJACENT LANDS ARE NOT BEING SURVEYED. POSITIVE EVIDENCE IF ANY, NOT LOCATED BY THIS SURVEY.
5. SURVEYOR HAS BEEN FULLY INFORMED AND FURNISHED THE PUBLIC RECORDS, INSTRUCTIONS, CLOSURES, SAVING OR NOT SAVING, ETC., THERE COULD BE A DISCREPANCY BETWEEN THE SURVEY AND THE PUBLIC RECORDS.
6. HORIZONTAL CLOSURE EXCEEDED = 1.00 FEET IN 10000 FEET.
7. VERTICAL CLOSURE EXCEEDED = 0.01 FEET IN 1000 FEET. GRAIN FIELD 80 FEET, WELL TO PROPERTY LINE 102.1 FEET, WELL TO RESIDENCE 98.6 FEET, WELL TO ROAD 100.0 FEET, WELL TO PROPERTY LINE 100.0 FEET, WELL TO PROPERTY LINE 100.0 FEET, WELL TO PROPERTY LINE 100.0 FEET, WELL TO RESIDENCE 146 FEET.

WESLEY M. RADON PSM 6127

NOT VALID WITHOUT THE SIGNATURE AND THE ORIGINAL RAISED SEAL OF A FLORIDA LICENSED SURVEYOR AND MAPPER

REV:			
WESLEY M. RADON PROFESSIONAL SURVEYOR AND MAPPER PO BOX 235 (308 NW NULL ROAD) WHITE SPRINGS, FLORIDA 32096 PHONE (306) 397-1199		DRAWN BY: WNK SCALE: 1" = 50' SURVEY DATE: NOVEMBER 5, 2019	
CLIENT: James R & William B Truesdale		JOB NUMBER R1142	SHEET 1 OF 1

ORIS & P = OFFICIAL RECORDS BOOK & PAGE

MEASUREMENT	N/E = NORTH OF WAY
TEST MEASUREMENT	CEP = CORNER OF PAVEMENT
STANDARD CONCRETE/PAVING	ASP = ASPHALT PAVING
CONCRETE	CONC. = CONCRETE
ONE = ONE END ELECTRIC	ONE = ONE END ELECTRIC
OR = ORIGIN METER	OR = ORIGIN METER
W = WINDING AROUND	W = WINDING AROUND
CT = CROSS POWER POLE	CT = CROSS POWER POLE
S.T. = STOPPING TANK	S.T. = STOPPING TANK
W = WIRE PILE	W = WIRE PILE
W = WOOD PILE	W = WOOD PILE
TELEPHONE MEASUREMENT	TEL = TELEPHONE MEASUREMENT
TELEPHONE MEASUREMENT	TEL = TELEPHONE MEASUREMENT

LINE =

58