


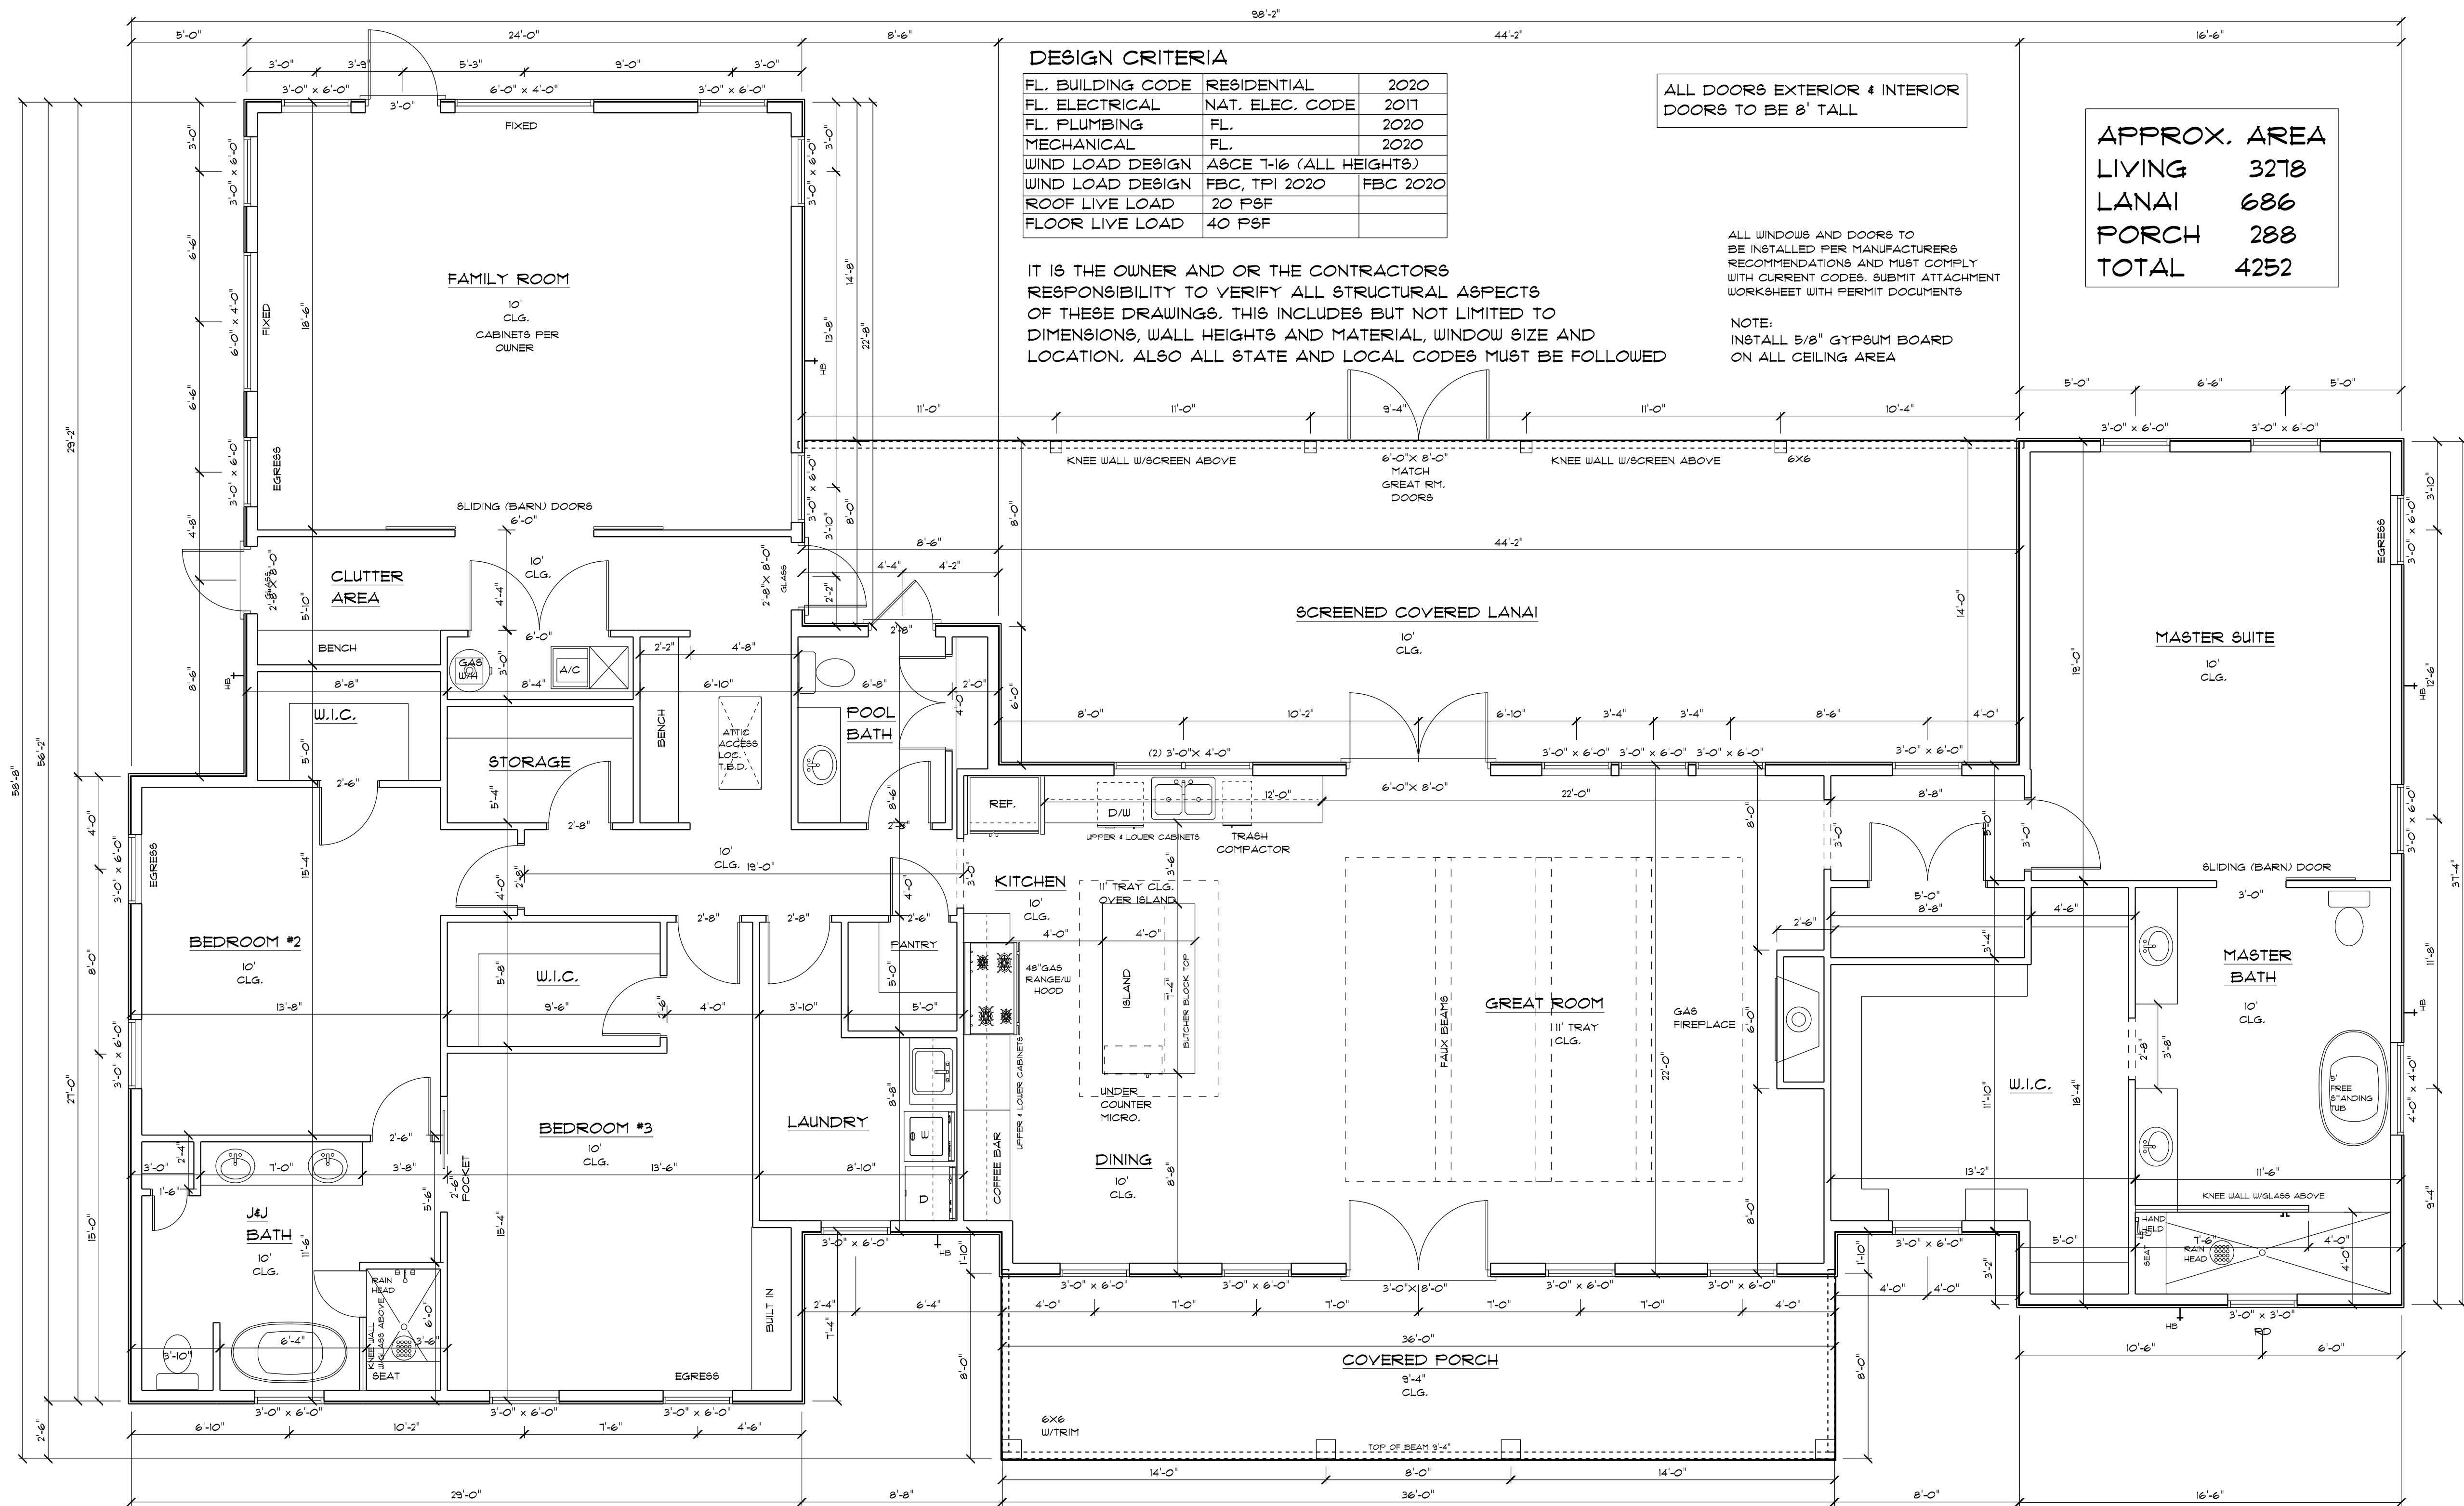

MAIN FLOOR PLAN