


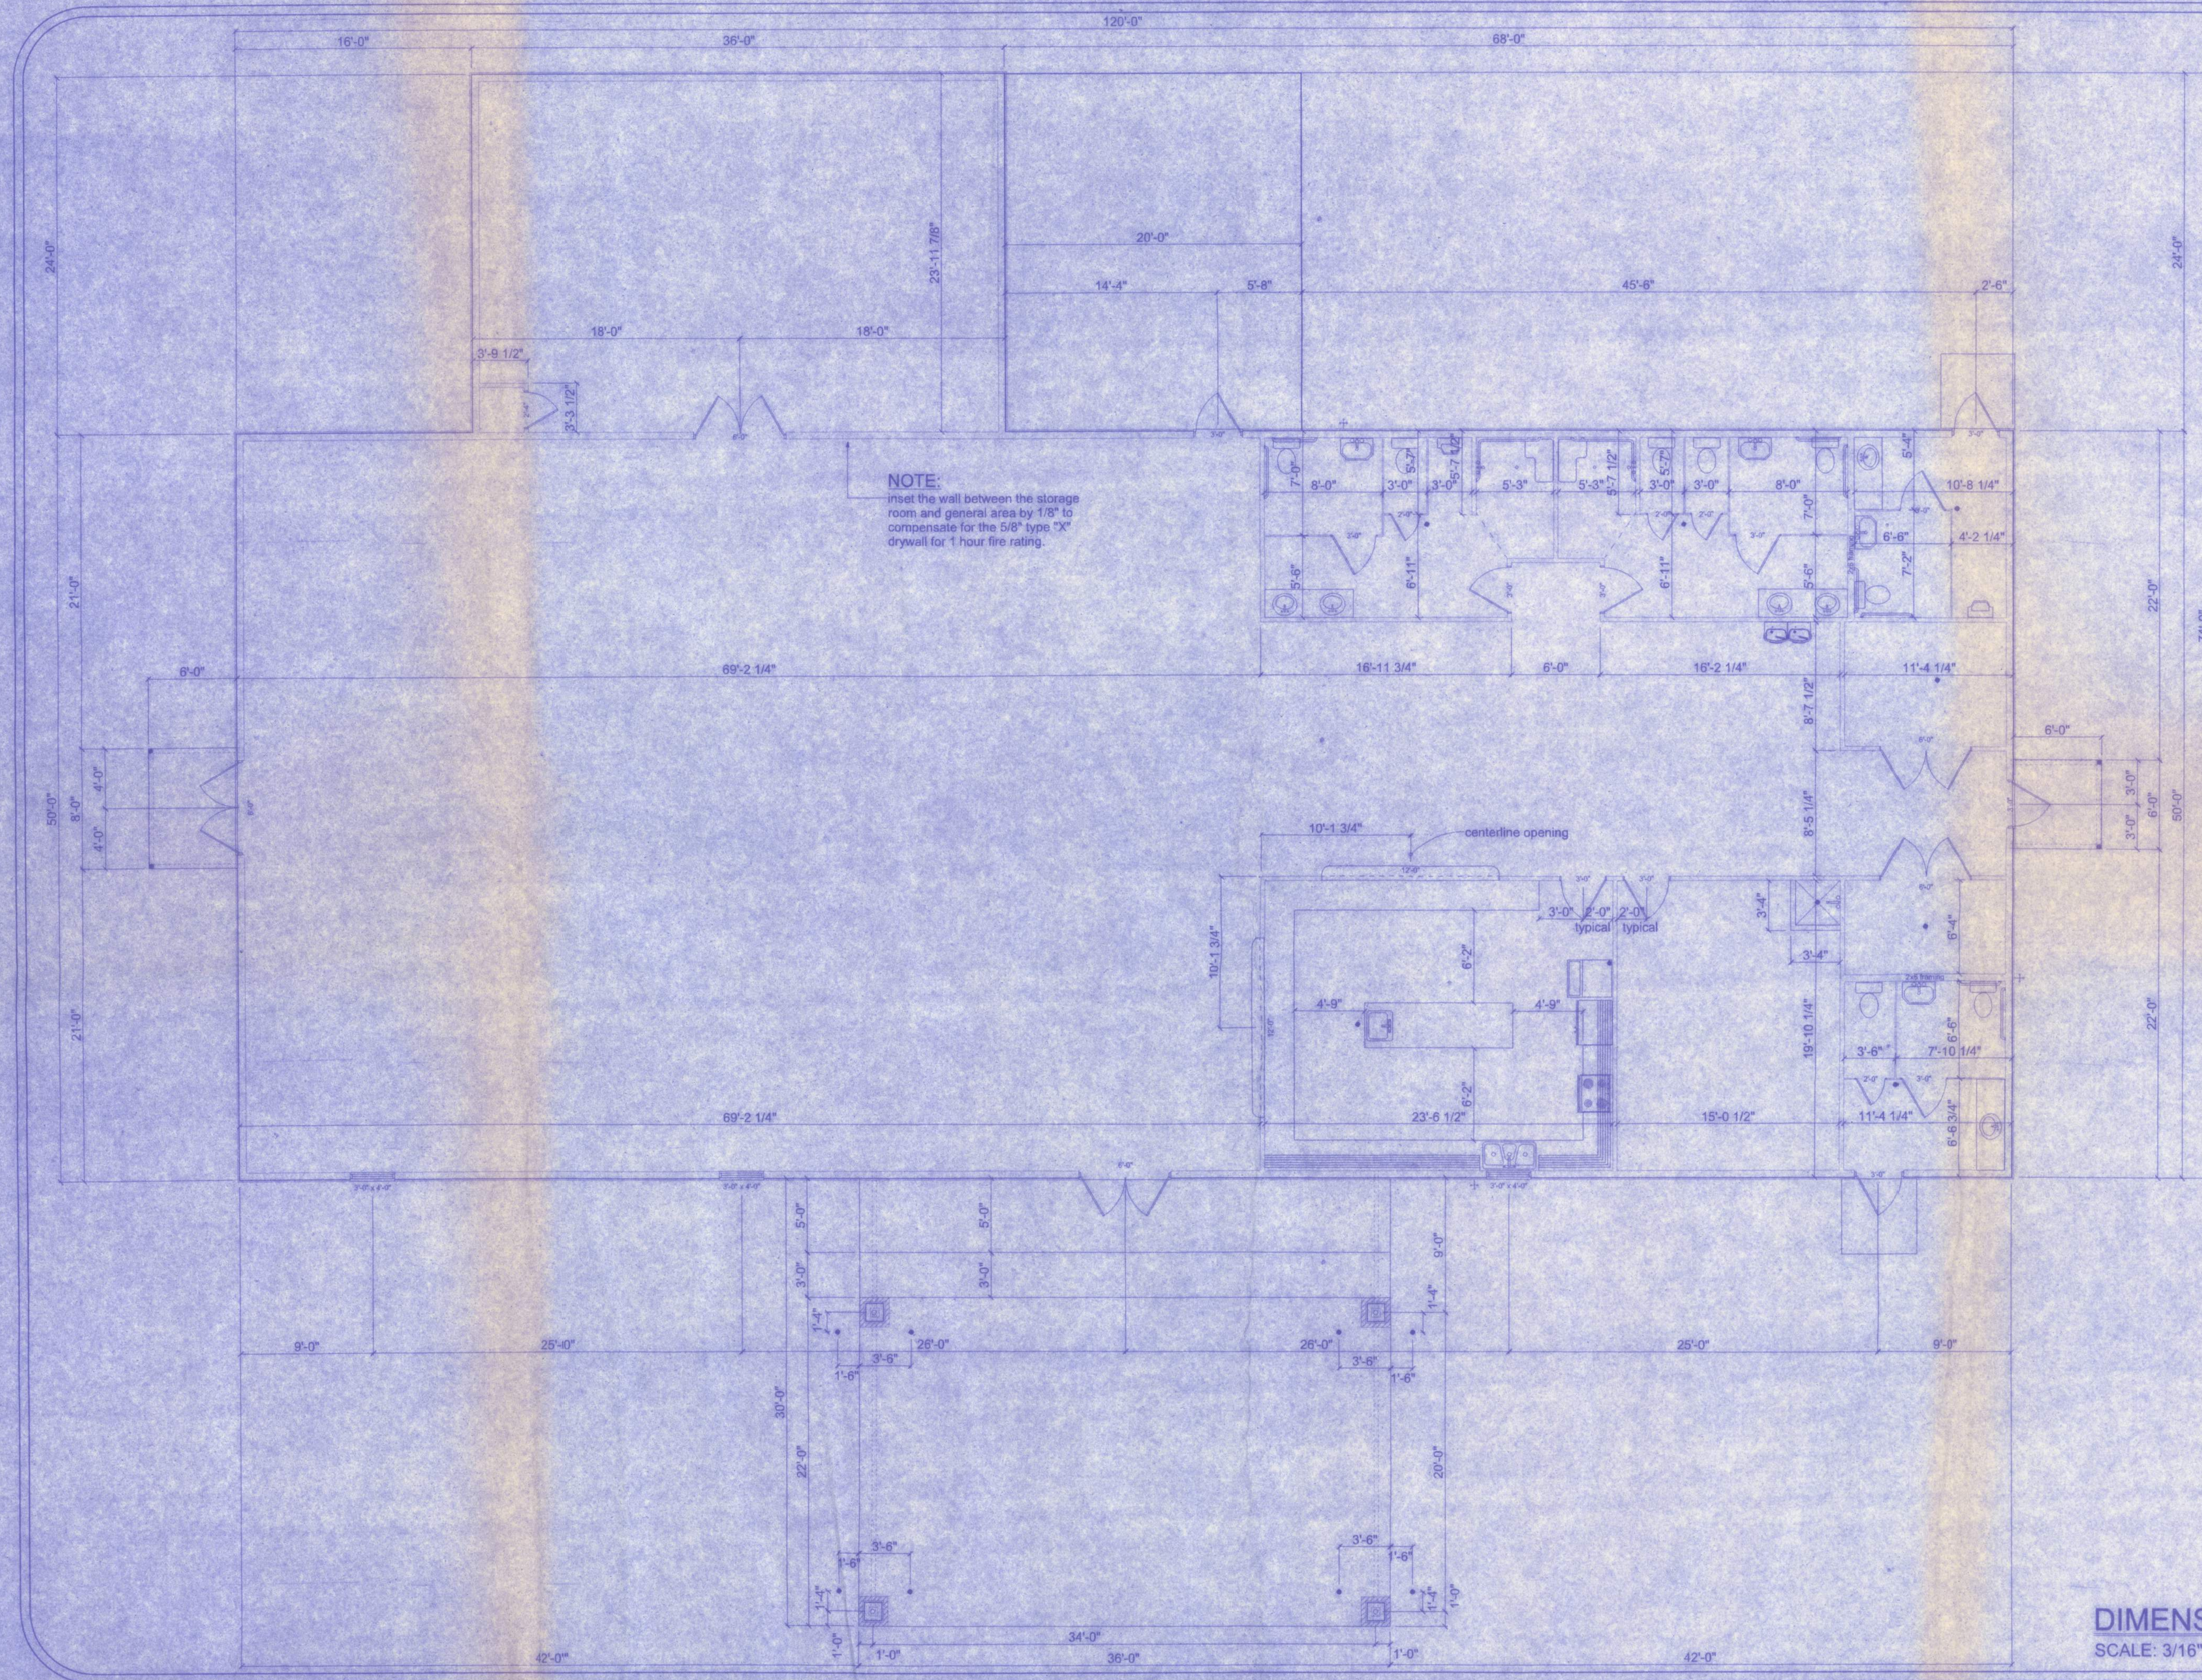


DIMENSION PLAN
SCALE: 3/16" = 1'-0"

William H. Dean
3/12/11
P.E. # 99931

WEST SIDE COMMUNITY CENTER

128 SW NASSAU STREET
LAKE CITY, FL 32025
(386) 758-4209

CERTIFICATE OF AUTHORIZATION # 00000701

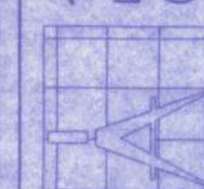

Freeman
Design Group, Inc.

DATE 11/5/10	DRAWN BY W.H.F.
	APPROVED W.H.F.

REVISIONS

SHEET **A-3**

OF **11**

PROJECT NO.
09.C037