

CURVE DATA

CURVE	RADIUS	DELTA	ARC TAN.
A	50.00'	143°08'10"	124.91' 150.03'
B	50.00'	143°08'10"	124.91' 150.03'
C	25.00'	90°00'00"	39.27' 25.00'
D	25.00'	90°00'00"	39.27' 25.00'
E	50.00'	85°49'51"	74.90' 46.49'
F	50.00'	57°17'45"	50.00' 27.32'
G	50.00'	57°17'45"	50.00' 27.32'
H	50.00'	85°49'41"	74.90' 46.49'

FILE NO. 84-11193
RECORDED
PLAT BOOK 5 PAGE 48



'84 DEC 27 AM 11

May S. Chisholm
CLERK OF COURTS
COLUMBIA COUNTY, FLORIDA

"RUM ISLAND WOODS"

IN

SECTION 24, TOWNSHIP 7 SOUTH, RANGE 16 EAST
COLUMBIA COUNTY, FLORIDA

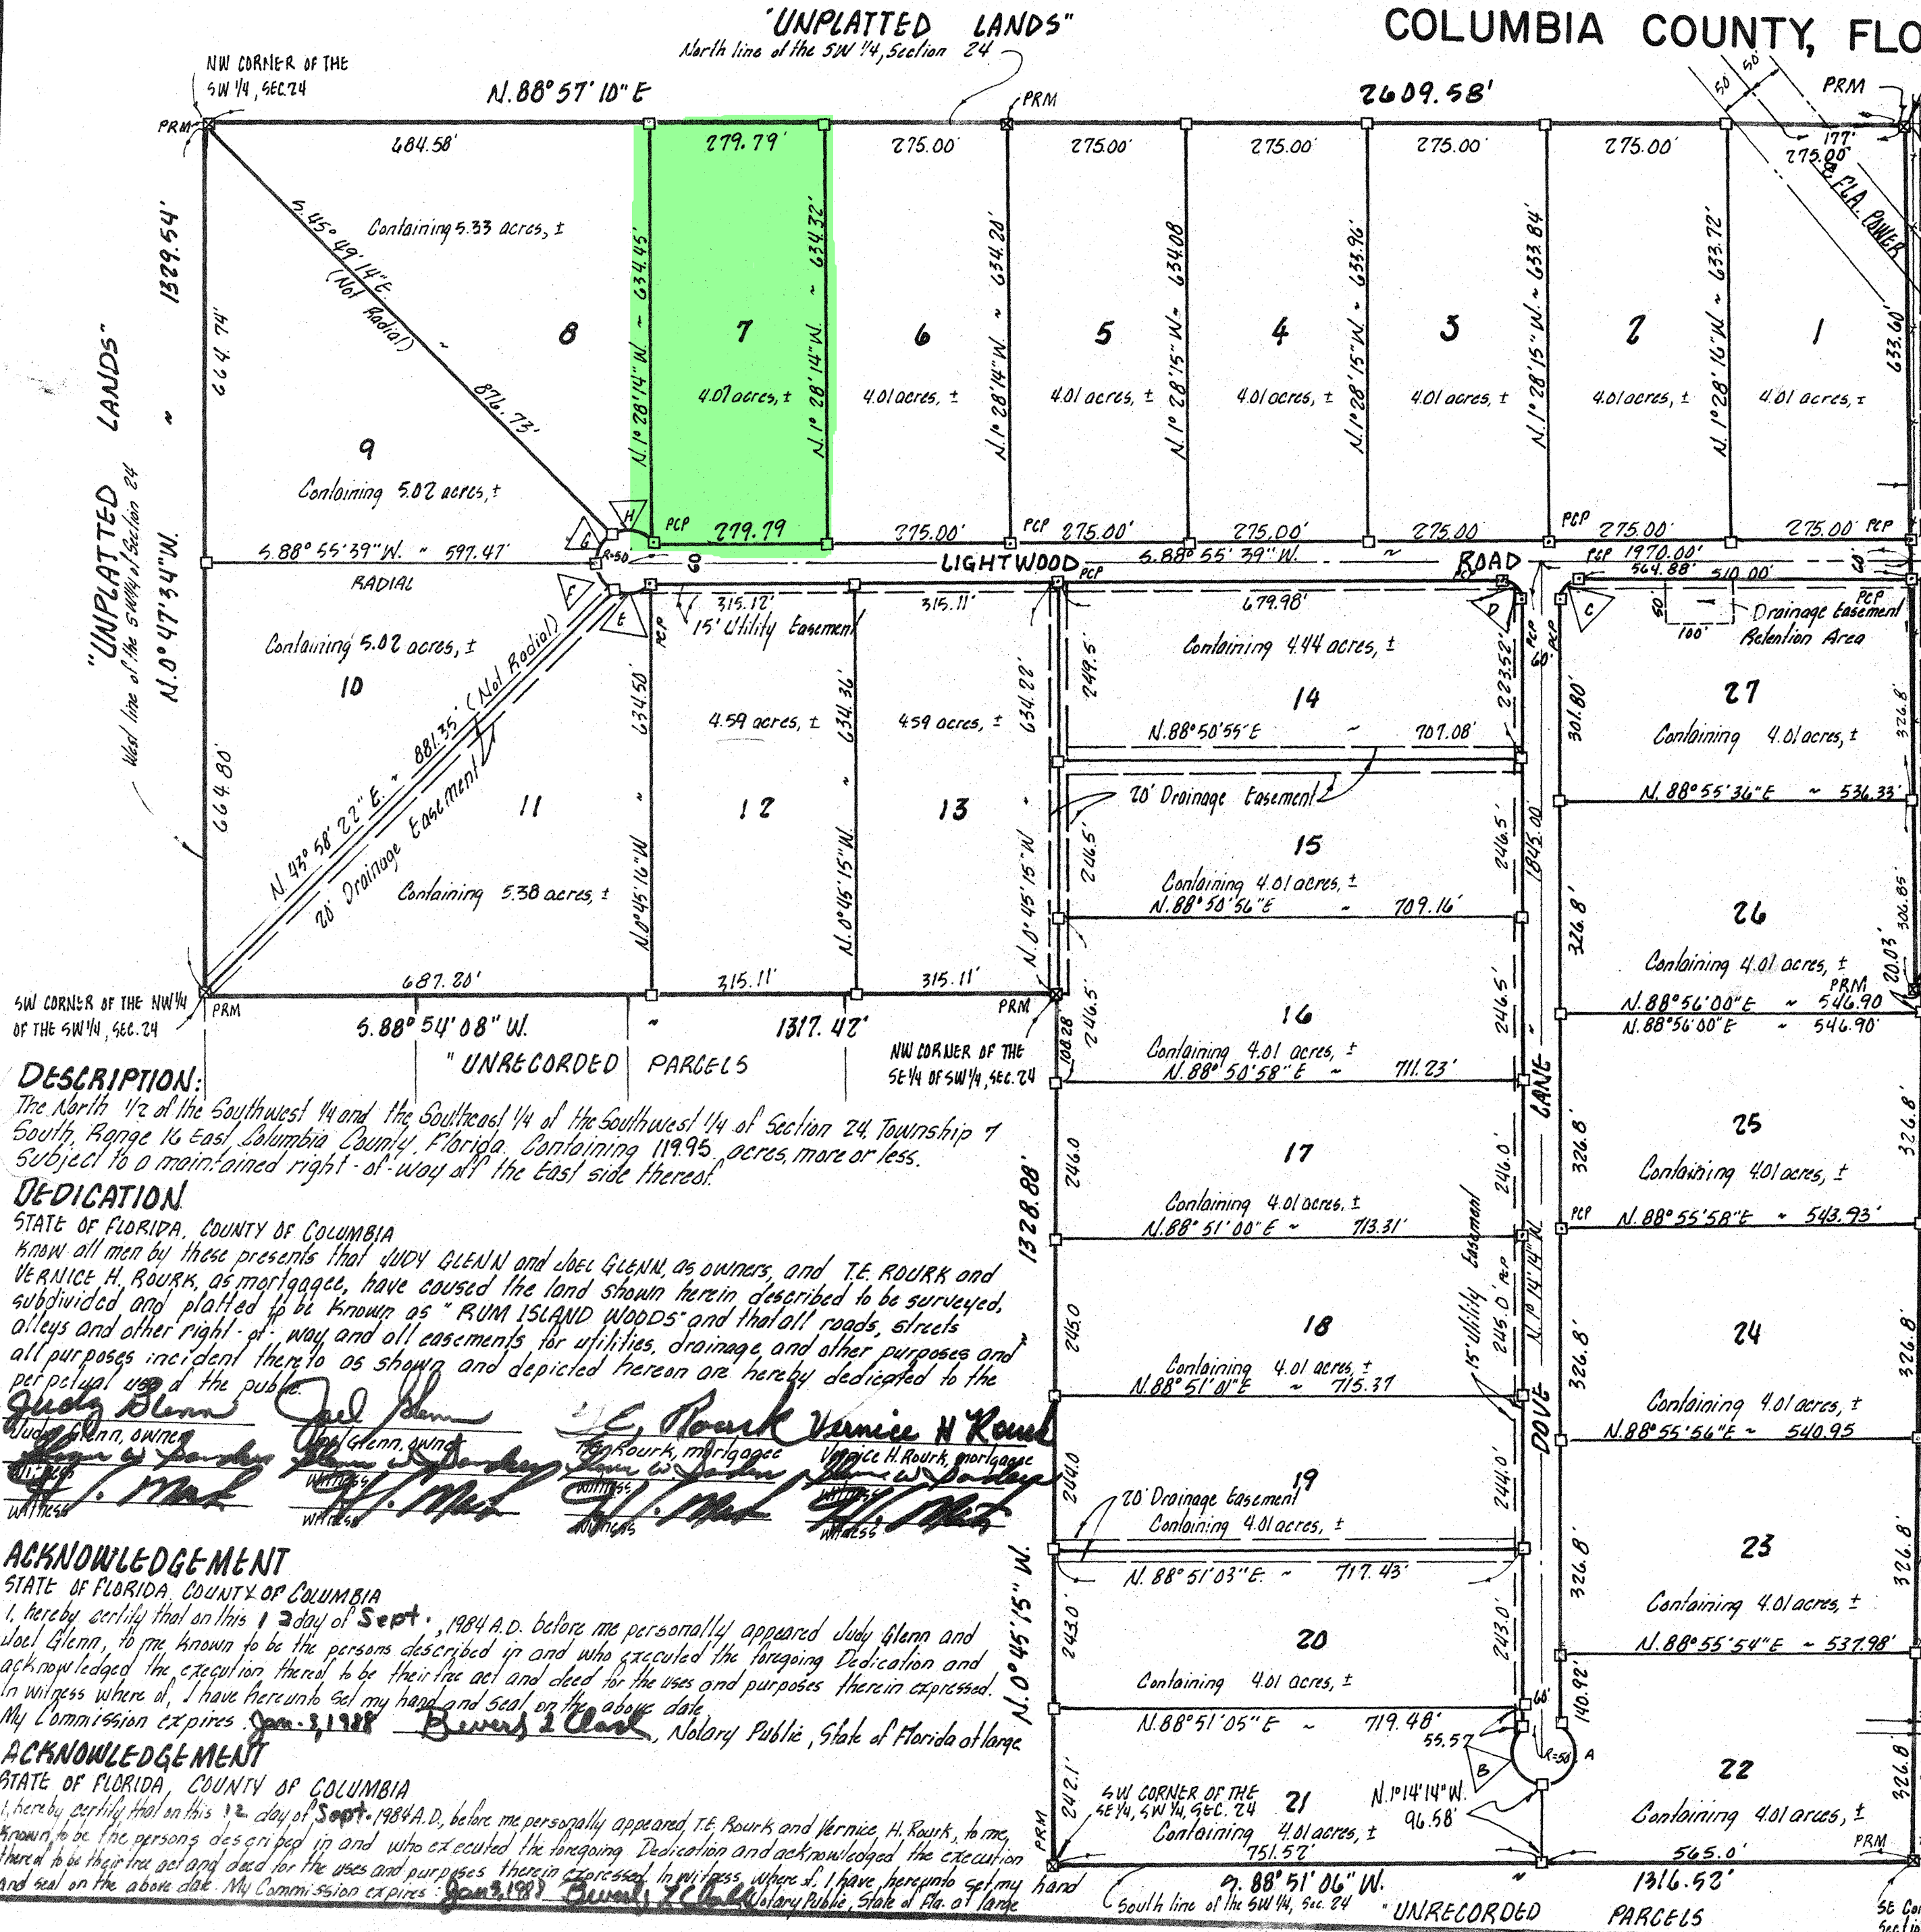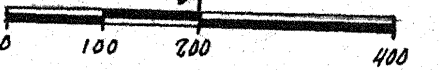

COUNTY ACCEPTANCE FOR MAINTENANCE
I, hereby certify that the improvements have been constructed in an acceptable manner and in accordance with county specifications or that a performance bond or instrument in the amount of \$ has been posted to assure completion of all required improvements and maintenance in case of default. Date 12/24/84, 1984
County Engineer

COUNTY ATTORNEY'S CERTIFICATION
I, hereby certify that I have examined the foregoing plat and that it complies in form with the Columbia County Subdivision Ordinance and Chapter 177 of the Florida Statutes.
Date 12/24/84, 1984
County Attorney

SURVEYOR'S CERTIFICATION
I, hereby certify that this survey was made under my responsible direction and supervision and is a correct representation of the land surveyed and that the permanent control points have been set and that the survey data and monumentation complies with the Columbia County Subdivision Ordinance and Chapter 177 of the Florida Statutes.
Date 11-26-84, 1984
LAUREN E. BRITT, P.E.
Pls. Cert. No. 1079


COLUMBIA COUNTY CLERK
This plat having been approved by the Columbia County Board of County Commissioners is accepted for files and record this 21st day of December, 1984 A.D. in Plat Book 5 Page 48
Clerk of the Circuit Court, Columbia County, Fla.

COLUMBIA COUNTY COMMISSIONERS
Approved by the Columbia County Commission this 20th day of December, 1984 A.D.
Chairman

- LEGEND:**
- 1. ☒ = Permanent Reference Monument
 - 2. ☐ = Corner monument
 - 3. ☐ = Permanent Control Point
 - 4. ☐ = Concrete Monument found

SURVEYOR'S NOTES:

1. Preliminary Plan approved 5/1/84.
2. Closure is 1:21,514
3. Bearings based on Section Breakdown by this office.
4. No Zone A as per 100 year Flood Hazard Map of Columbia County, Florida, dated 1/20/78.

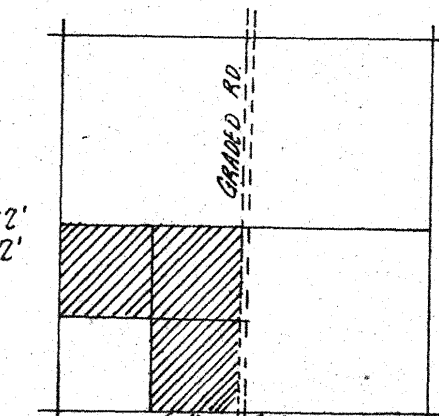

Put in Computer
5-24 D14

SHEET 1 OF 1
BRITT SURVEYING
205 EAST BAY AVE.
LAKE CITY, FL 32055