


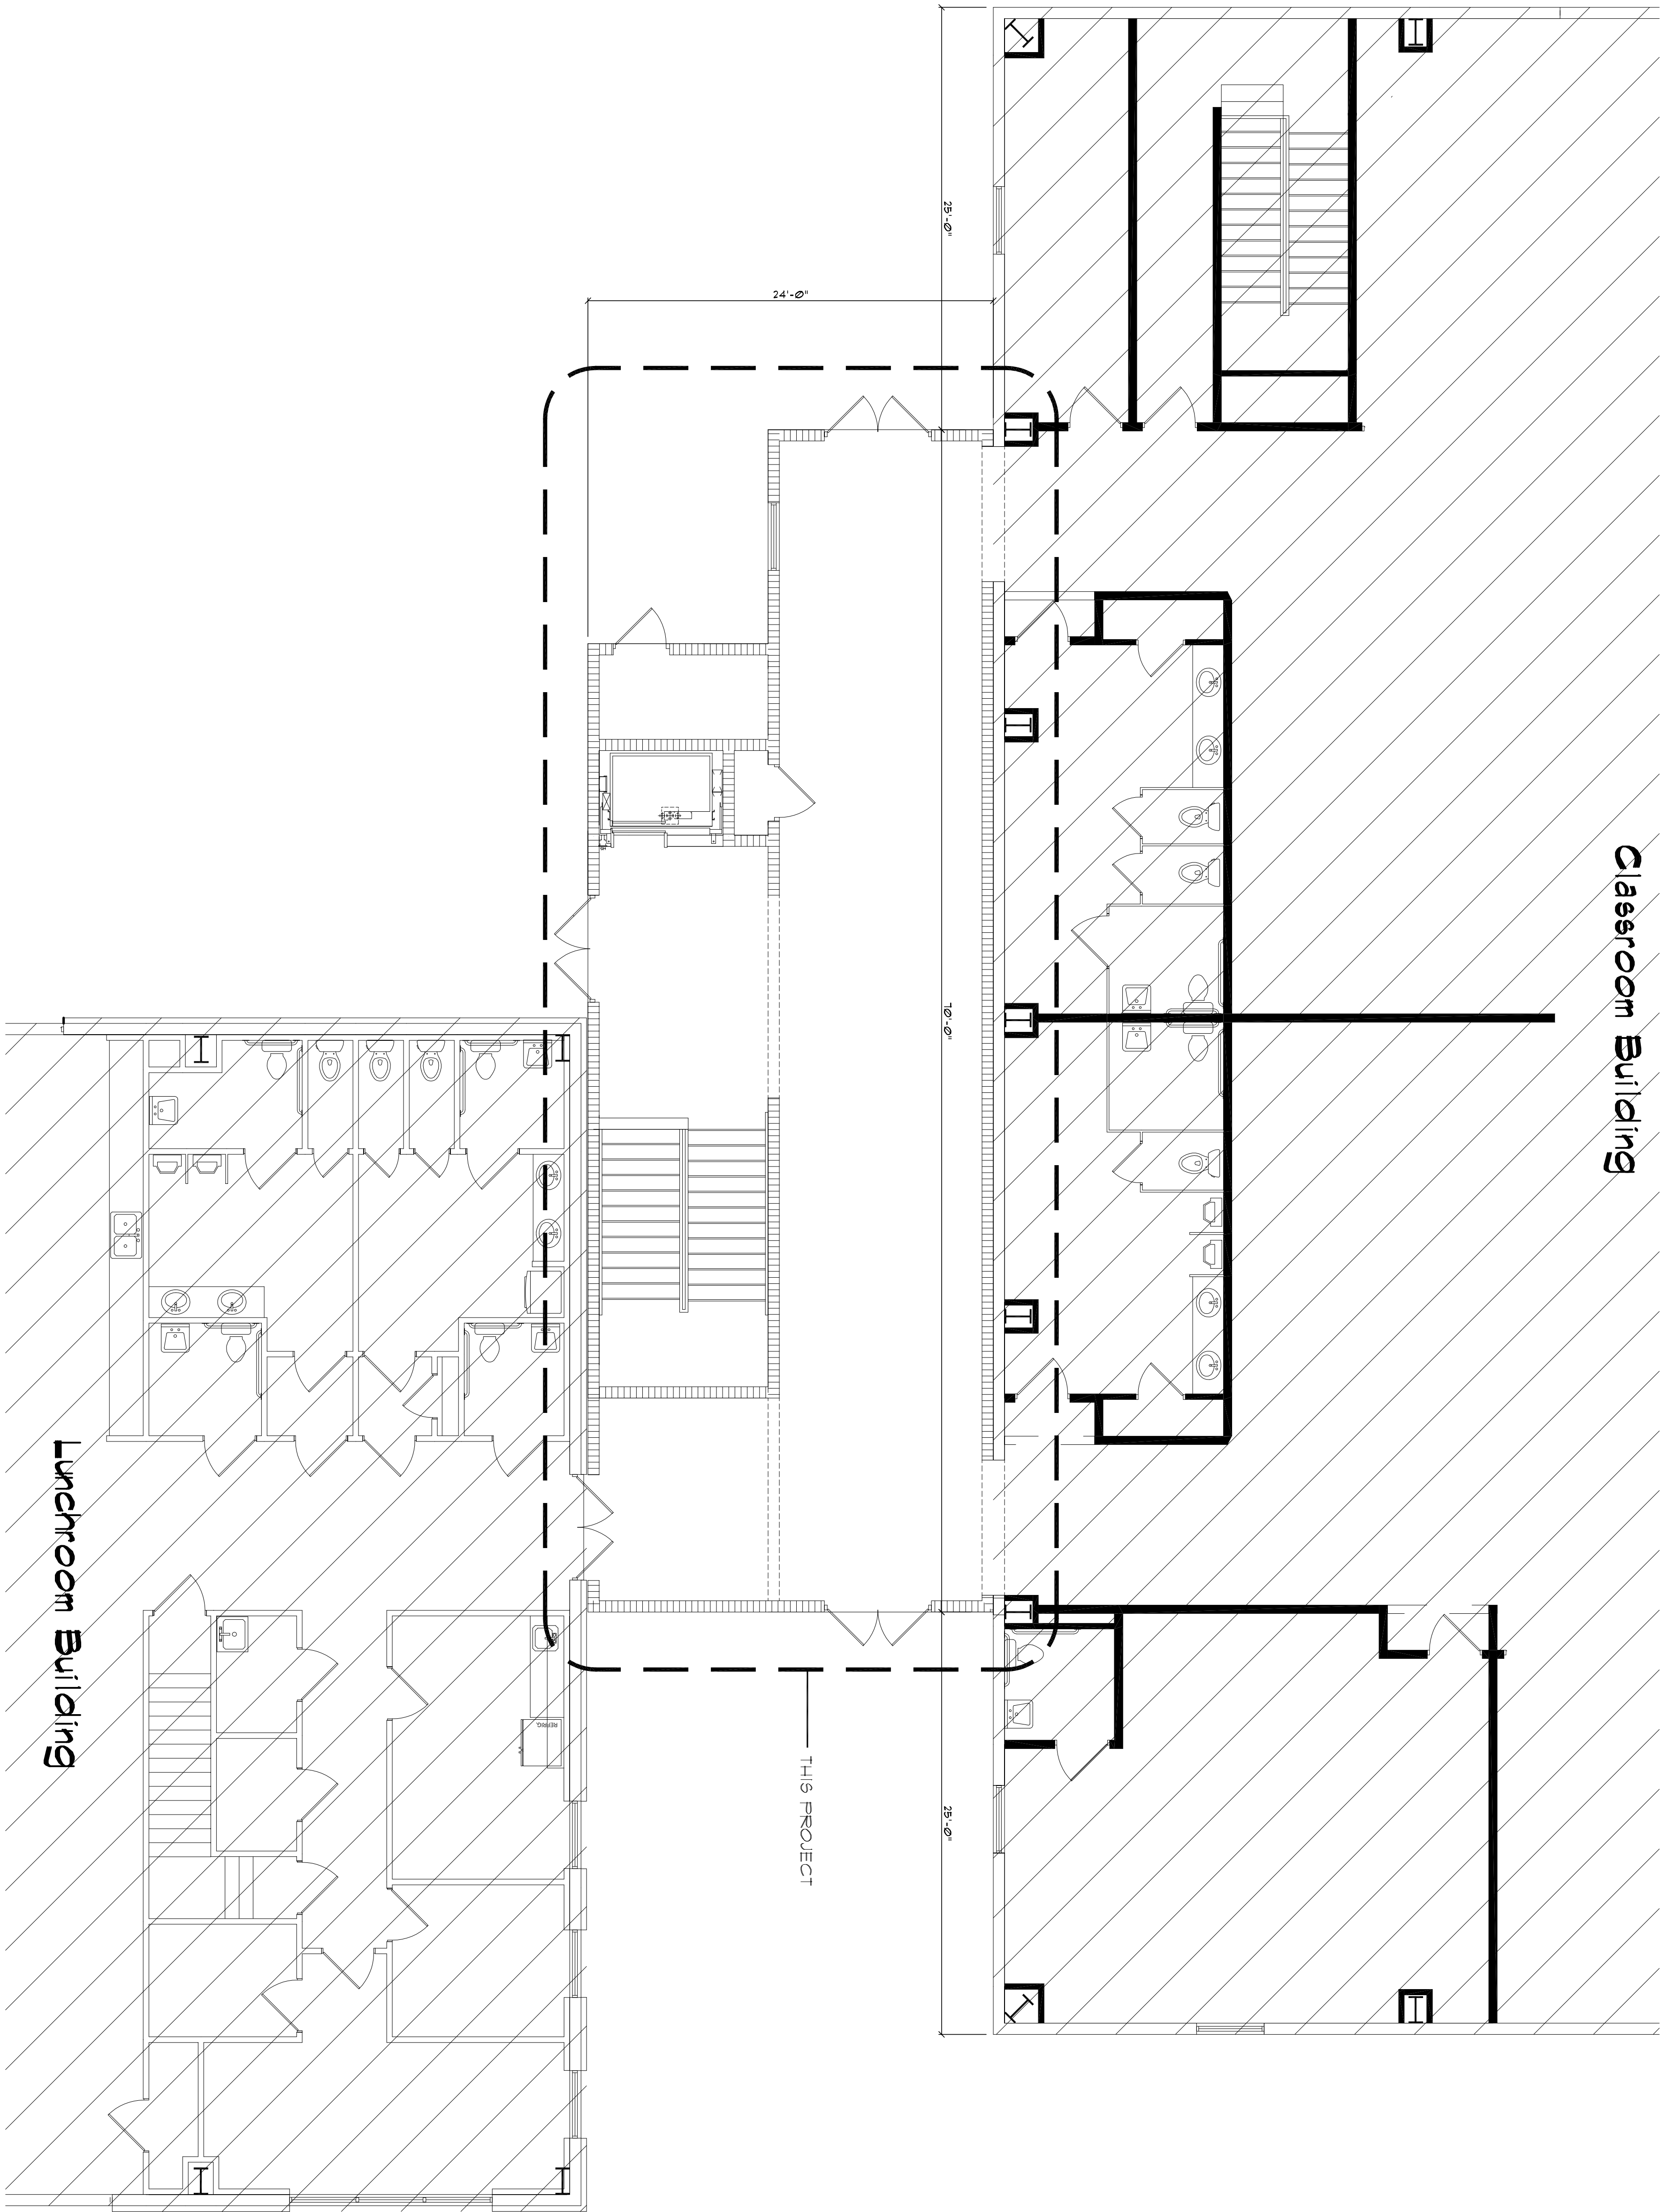

Classroom Building

Lunchroom Building

THIS PROJECT

Building Interface PLAN

SCALE: 3/16" = 1'-0"

REVISIONS	
1	

SOFTPLAN
SCHEDULED FOR REVIEW

Wm. C. Hyatt

2nd FLOOR EXPANSION for

BELMONT ACADEMY

C.R. 240, COLUMBIA COUNTY, FLORIDA

Digitally signed by: N. P. GEISLER
DN: CN = N. P. GEISLER C = US
O = AR0007005-000 ARCHITECT
Date: 2020.06.19 13:55:37 -0500

AR0007005

Celebrating
48 Years of Service


1972 - 2020
N.P. Geisler, Architect
AR0007005

NICHOLAS PAUL GEISLER ARCHITECT
N.C.A.R.B. Certified

1758 NW Brown Rd.
Lake City, FL 32055
386/365-4355

JOINT VENTURED WITH

© WILLIAM MYERS
DESIGN
P.O. Box 888
Lake City, FL 32055
(386) 758-6406
WILLIAM@WILLIAMSDESIGN.COM

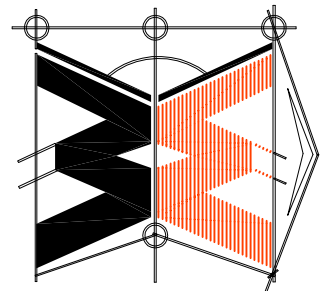

JOB NUMBER
2K1403

DATE
29 MAY 2020

SHEET NUMBER

6.0

OF 6 SHEETS