

CODE

● = WATER

● = POWER

● = SEWER

● = NEW HOME


STONE HENGE

PHASE 2

LOT 9

23-45-16-03099-209

58

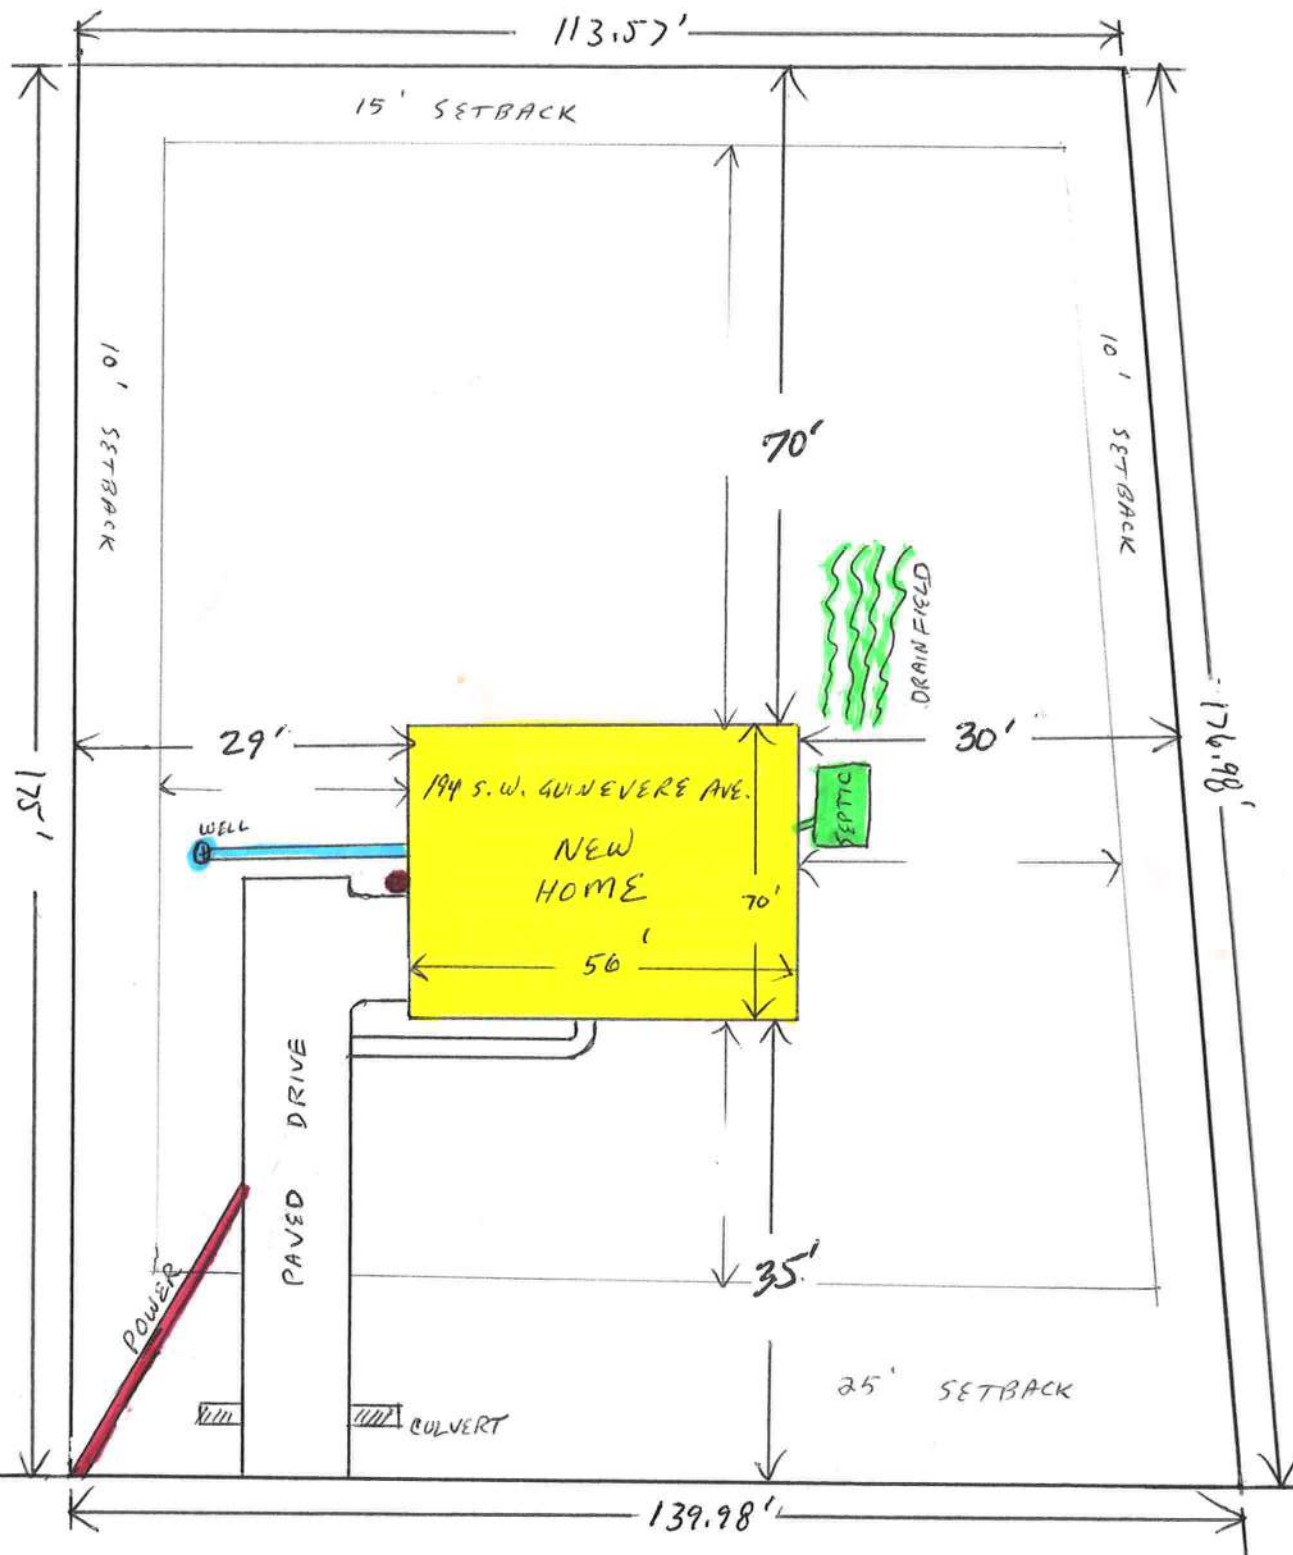

S.W. GUINEVERE WAY