

SCHULTE BUILDING SYSTEMS

281-304-6113 fax

This is to certify that this structure is designed utilizing the loads indicated and applied as required by the building code shown below. The certification is limited to the structural design of the framing and covering parts manufactured by the building manufacturer and is specified in the contract. Accessory items such as doors, window, flanges, translucent panels, and ventilators are not included. Also excluded are other parts of the project not provided by the building manufacturer such as foundations, masonry walls, mechanical equipment and erection of the building. The building should be erected on a properly designed foundation in accordance with the building manufacturer's design manual, the attached drawings and good erection practices.

Design Code IBC 15 / FBC 17

General Loads

Roof Dead Load (D)
Roof Collateral Load (C)

Tributary Live Load Reduction

Snow Load

Flat-Roof Snow Load (P_f)
Ground Snow Load (P_g)

Snow Exposure Factor (Ce)
Snow Load Importance Factor (Is)

Thermal Factor (Ct)

Wind Load

Wind Speed (V₃₅)

Occupancy / Risk Category

Wind Exposure Category
Internal Pressure Coefficient (C_{pi})

Wind Enclosure
Wind Importanc

Seismic Load
Seismic Importance Factor (I_e)

Spectral Response Accelerations (Ss and S1)
Site Class

Spectral Response Coefficients (S_{ds} and S_{d1})
Seismic Design Category

Basic Seismic-Force-Resisting System(s) -

Total Design Base Shear (V)

Seismic Response Coefficient(s) (C_s)
Response Modification Factor(s) (R)

Analysis Procedure: Equivalent Lateral Force

* Steel Systems Not Specifically Detailed For Seismic Resistance

529

Lords, as noted, are given within order documents and are applied in general accordance with the applicable provisions of the model code and/or specification indicated. Neither the manufacturer nor the certifying engineer declares or attests that the loads as designated are proper for local provisions that may apply or for site specific parameters. The manufacturer's engineer's certification is limited to designs supplied by and/or engineer of record for the overall construction project.

Dm 11

This metal building system is designed as compound. All exterior components (i.e., doors, windows, vents, etc.) must be designed to withstand the specified wind loading for the design of components and cladding in accordance with the specified building code. Doors are to be closed when a maximum of 50% of design wind velocity is reached.

ON

X-Bracing is to be installed to a taut condition with all slack removed. Do not tighten beyond this state.

Per ASCE 7-10 this structure qualifies and was designed as a fully enclosed structure.

DN 2

The framed opening support members provided are designed UCL* for wind load forces exerted "normal (perpendicular) to the opening". No additional loads are included.

(2) RTU LOADS 1200 LBS EA.

Shawn A. Utley P.E.
 FEL Lic. # 67238

RECEIVED
COLUMBIA COUNTY BUILDING DEPARTMENT
RECORDS
JAN 10 2013
PLANS EXAMINER
COMPLIANCE

IAS Certification Accredited
Certification # MB-188

DRAWING STATUS		REVISIONS		BY		DATE		DESCRIPTION	
NO.	DATE	FOR PERMIT	BY	DATE	DESCRIPTION	NO.	DATE	FOR PERMIT	BY
1	3/20/19		ECD	3/20/19	REV				







SBS




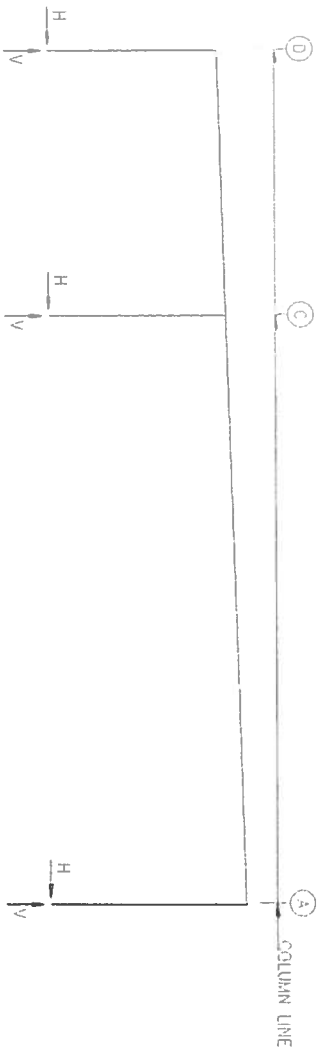

RIGID FRAME: MAXIMUM REACTIONS, ANCHOR RODS, & BASE PLATES

Firm Line	Col Line	Load Id	Column_Reactions(k)				Load Id	V		Hmin	Hmax	Vmin	Vmax	Bolt(m)		Base_Plate(m)		Grout (in)
			H	V	H	V		Qty	Dia					Width	Length	Thick		
2*	D	3	4.1	3.1	4	-4.7	-2.2	4	0.750	8.000	10.50	0.500	0.0					
		7	0.7	4.4	6	0.5	-3.8											
2*	A	5	3.2	-0.8	2	-2.3	4.7	4	0.750	6.000	10.50	0.500	0.0					
		8	-1.4	11.4	6	-0.3	-8.1											
2*	C	6	0.0	-10.3	6	0.0	-10.3	4	0.750	12.00	12.00	0.500	-5.0					
		1	0.0	21.2														
Frame lines:		2	3	4	5													

NOTES FOR REACTIONS

Building reactions are based on the following building data:

Width (ft)	= 70.7
Length (ft)	= 130.7
Eave Height (ft)	= 14.0 / 16.2
Roof Slope (rise/run)	= 0.4
Dead Load (psf)	= 2.5
Collateral Load (psf)	= 3.0
Roof Live Load (psf)	= 20.0
Frame Live Load (psf)	= 12.0
Wind Speed (mph)	= 120.0
Wind Code	= IBC 15
Exposure	= B
Closest/Open	= C
Importance Wind	= N/A
Importance Seismic	= 1.00
Seismic Zone	= B
Seismic Coeff (F _o +S _s)	= 0.15

BUILDING BRACING REACTIONS


---Wall---		---Col---		---Wind---		---Reactions(k)---		---Seismic---		---Panel Shor---		Note
Loc	Line	Line	Line	Horz	Vert	Horz	Vert	Horz	Vert	Wind	Seis	
L_EW	1											(i)
F_SW	A	3.4	7.6	4.2	1.9	1.0						(i)
R_EW	B											(i)
B_SW	D	4.3	8.5	4.0	2.0	0.9						(i)
(i) Bracing in roof to rigid frame												

RIGID FRAME: BASIC COLUMN REACTIONS (k)

Frame	Line	Column	Dead	Collector	Live	Wind_Left1	Wind_Right1	Wind_Left2	Wind_Right2	Wind_Left3	Wind_Right3	Wind_Left4	Wind_Right4	Wind_Left5	Wind_Right5	Wind_Left6	Wind_Right6	Wind_Left7	Wind_Right7	Wind_Left8	Wind_Right8	Wind_Left9	Wind_Right9	Wind_Left10	Wind_Right10	Wind_Left11	Wind_Right11	Wind_Left12	Wind_Right12	Wind_Left13	Wind_Right13	Wind_Left14	Wind_Right14	Wind_Left15	Wind_Right15	



SPECIAL BOLTS				
ROOF PLAN				
Q ID	QIAN	TYPE	DIA	LENGTH
1	4	AS07	1/2"	11/4"
				0

130'-8" OUT-TO-OUT OF STEEL

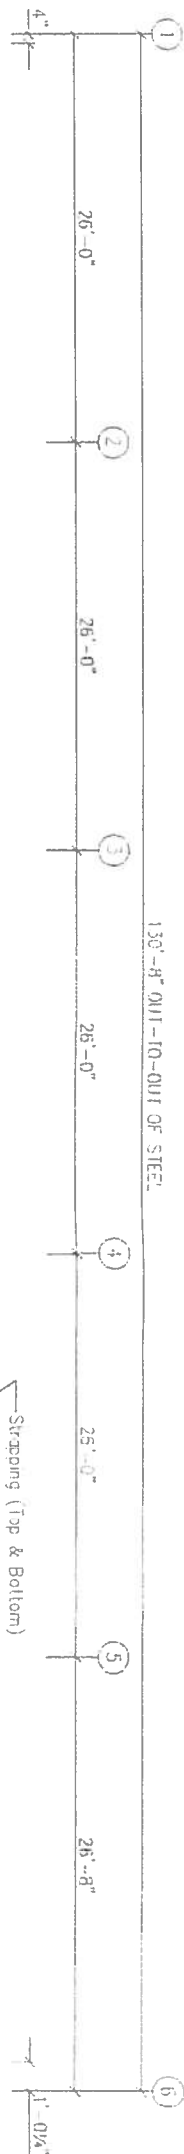

MEMBER TABLE			
MARK	PART	MARK	PART
RO-1	10X35C14	ER-1	10E14
RO-2	10X35C14	ER-2	10E14
DSN.	APR.	DATE
APR.	APR.	APR.

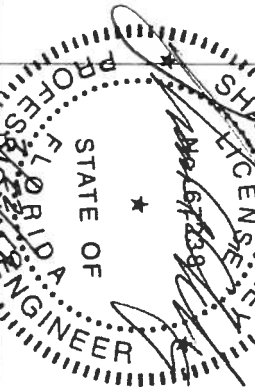

SCHULTE BUILDING SYSTEMS			

DRAWING STATUS			
DATE	DESCRIPTION	BY	CHKD
3/20/19	FOR PERMIT	ED	RS
REVISIONS			
NO	DATE	DESCRIPTION	BY
1	3/20/19	FOR PERMIT	ED






⑤




DSN	APR
STAWN A. UTLEY	
LICENSE SECT	
APR	DATE



DRAWING STATUS

☐ **FOR APPROVAL**
 THESE DRAWINGS, BEING FOR PERMIT, ARE BY DEFINITION NOT FINAL, AND ARE FOR CONCEPTUAL, PRELIMINARY ONLY PURPOSES TO OBTAIN PROPER INTERPRETATION OF THE PROJECT CONSIDERED AS INCOMPLETE.

☒ **FOR PERMIT**
 THESE DRAWINGS, BEING FOR PERMIT, ARE BY DEFINITION NOT FINAL, AND ARE FOR CONCEPTUAL, PRELIMINARY ONLY PURPOSES TO OBTAIN PROPER INTERPRETATION OF THE PROJECT CONSIDERED AS INCOMPLETE.

☐ **FOR CONSTRUCTION**
 THESE DRAWINGS, BEING FOR CONSTRUCTION, CAN BE CONSIDERED AS COMPLETE.


REVISIONS

NO.	DATE	DESCRIPTION	BY	CHECKED
1	3/20/19	FOR PERMIT	EDD	BWS

SBS
SOUTHERN BUILDING SYSTEMS

SCHULTE BUILDING SYSTEMS

17060 Highway 100
 Phone: 281.364.6111 / 877.252.2534
 Fax: 281.364.6113

www.SchulteBuildingSystems.com

PROJECT SHEET:





















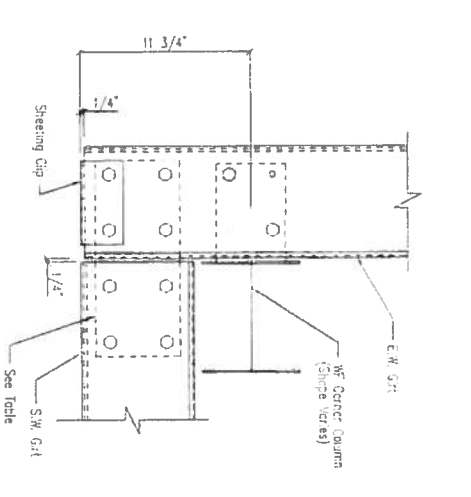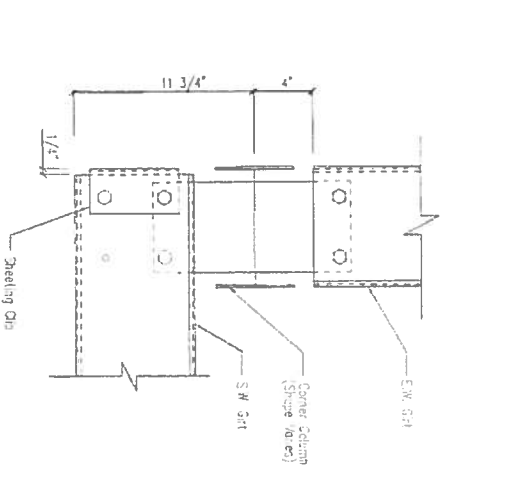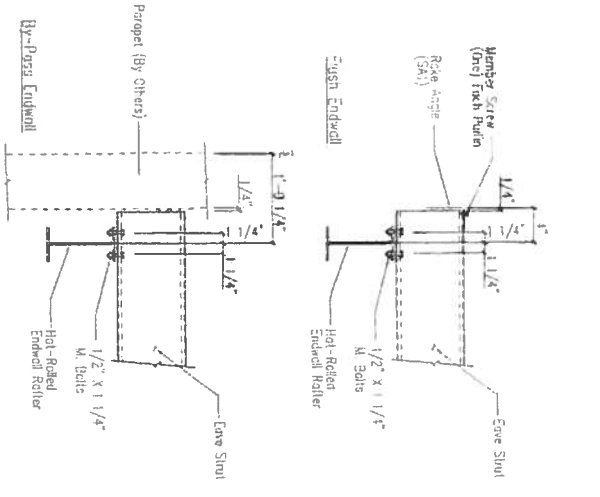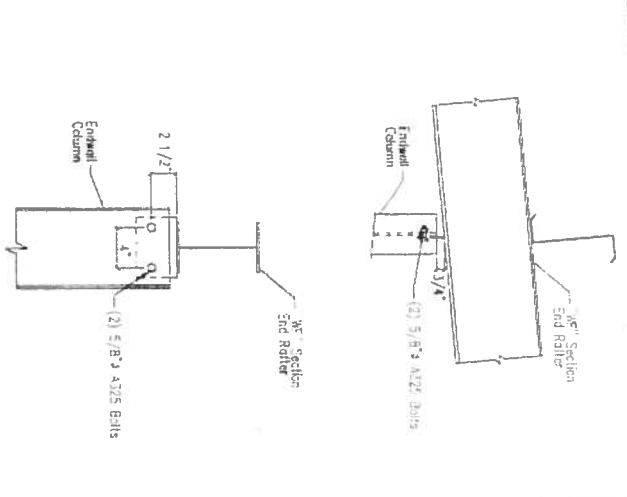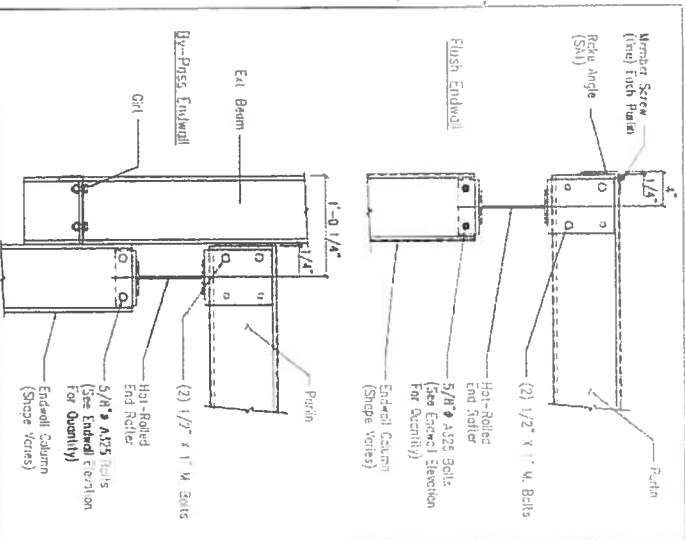





Section Thru Rake w/ Hot Rolled Rafter

Hot Rolled Column to Hot Rolled Rafter

Eave Strut to Hot Rolled Rafter Connection

Section of Hot Rolled Corner Column

Section of W.F. Corner Column

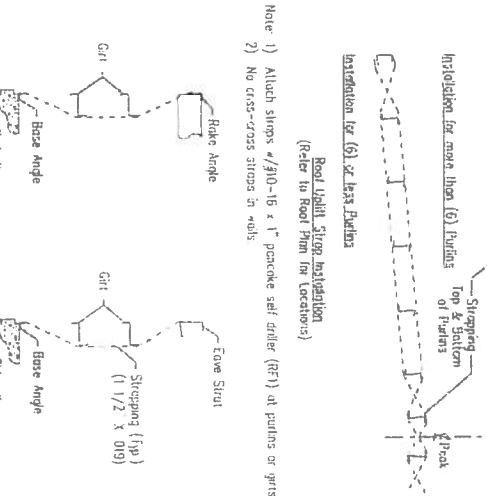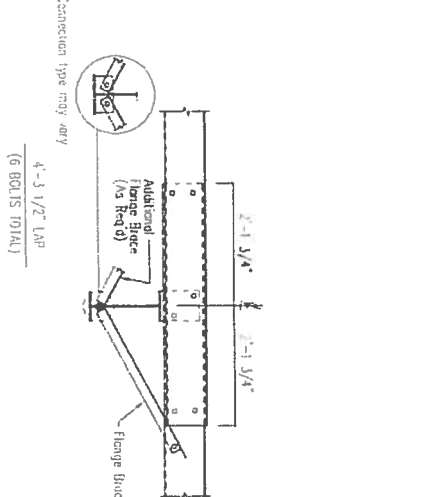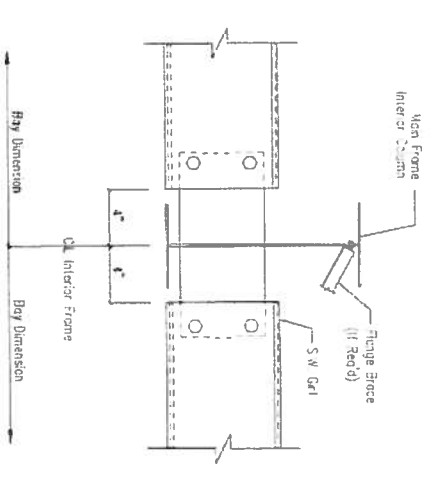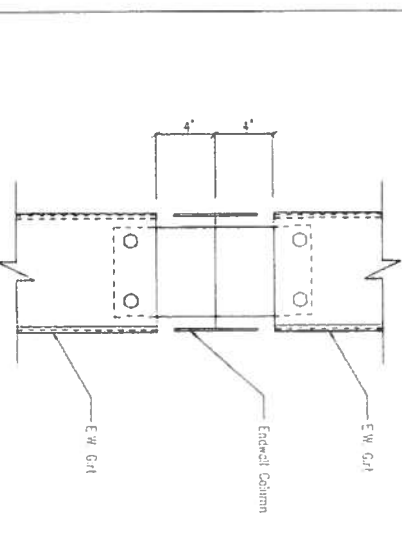

Section of Interior W.F. Column

Interior Bay Purlin Framing

Roof Uplift and Wall Suction, Strap Details

Purlin to Anti-Roll Clip Connection

GENERAL NOTES:
SEE ELEVATIONS FOR TRIM MARKS, LOCATIONS, AND QUANTITIES.
ALL FASTENERS ARE TO BE INSTALLED BEFORE ROOF INSULATION.
FOR CLARITY OF DETAIL, ROOF INSULATION IS NOT SHOWN.
A 1\"/>


DRAWING STATUS		
NO.	DATE	FOR PERMIT
A	3/20/19	

REVISIONS		
NO.	DATE	DESCRIPTION
1	3/20/19	FOR PERMIT

SBS		
DATE	BY	CHK'D
3/20/19		

SCHULTE BUILDING SYSTEMS		


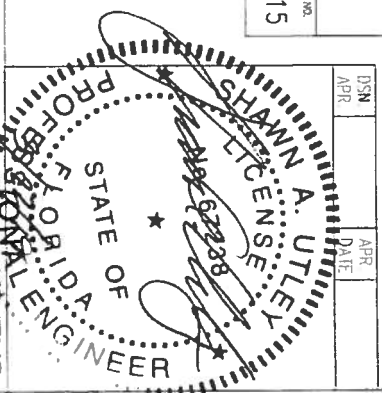

IC NO	90
-------	----

DSN	AIR
ARR	AIR

SHAWN A UTLEY
 FLORIDA
 STATE OF
 No 67338
 3/27/95

