

STAIR INFO.
 TOTAL RISE 9' 1-1/4"
 15 RISERS @ 7-1/4"
 14 TREADS @ 10"

UNFINISHED STORAGE
 4'-3" HIGH WALL (COR.)
 33'-8"
 6'-10"
 8'-4"
 4'-0"
 10"
 4'-3" HIGH WALL (COR.)
 33'-8"
 58'-0"

UNFINISHED STORAGE
 5'-3" HIGH WALL (COR.)
 24'-4"
 8' CL.G.
 5'-3" HIGH WALL (COR.)
 24'-4"
 58'-0"


8'-3" 5'-8" 2'-10" 2'-10" 3'-8" x 8'-0" 2'-6" 2'-8" 3'-8" x 5'-0" 11'-4" EYEBROW TRANSOM 6'-10" 13'-8" 6'-10" 4'-2" 44'-2" 13'-8" 4'-3" HIGH WALL (COR.) 4'-3" HIGH WALL (COR.) 5'-3" HIGH WALL (COR.) 5'-3" HIGH WALL (COR.) 24'-4" 58'-0"

UNFINISHED STORAGE

STAIR INFO.
TOTAL RISE 9' 1-1/4"
15 RISERS @ 7-1/4"
14 TREADS @ 10"

UNFINISHED STORAGE

ALL WINDOWS AND DOORS :
BE INSTALLED PER MANUFACTURERS TO
RECOMMENDATIONS AND MANUFACTURERS
WITH CURRENT CODES. SUBP MUST COMPLY
WORKSHEET WITH PERMIT SUBMIT ATTACHMENT
of DOCUMENTS

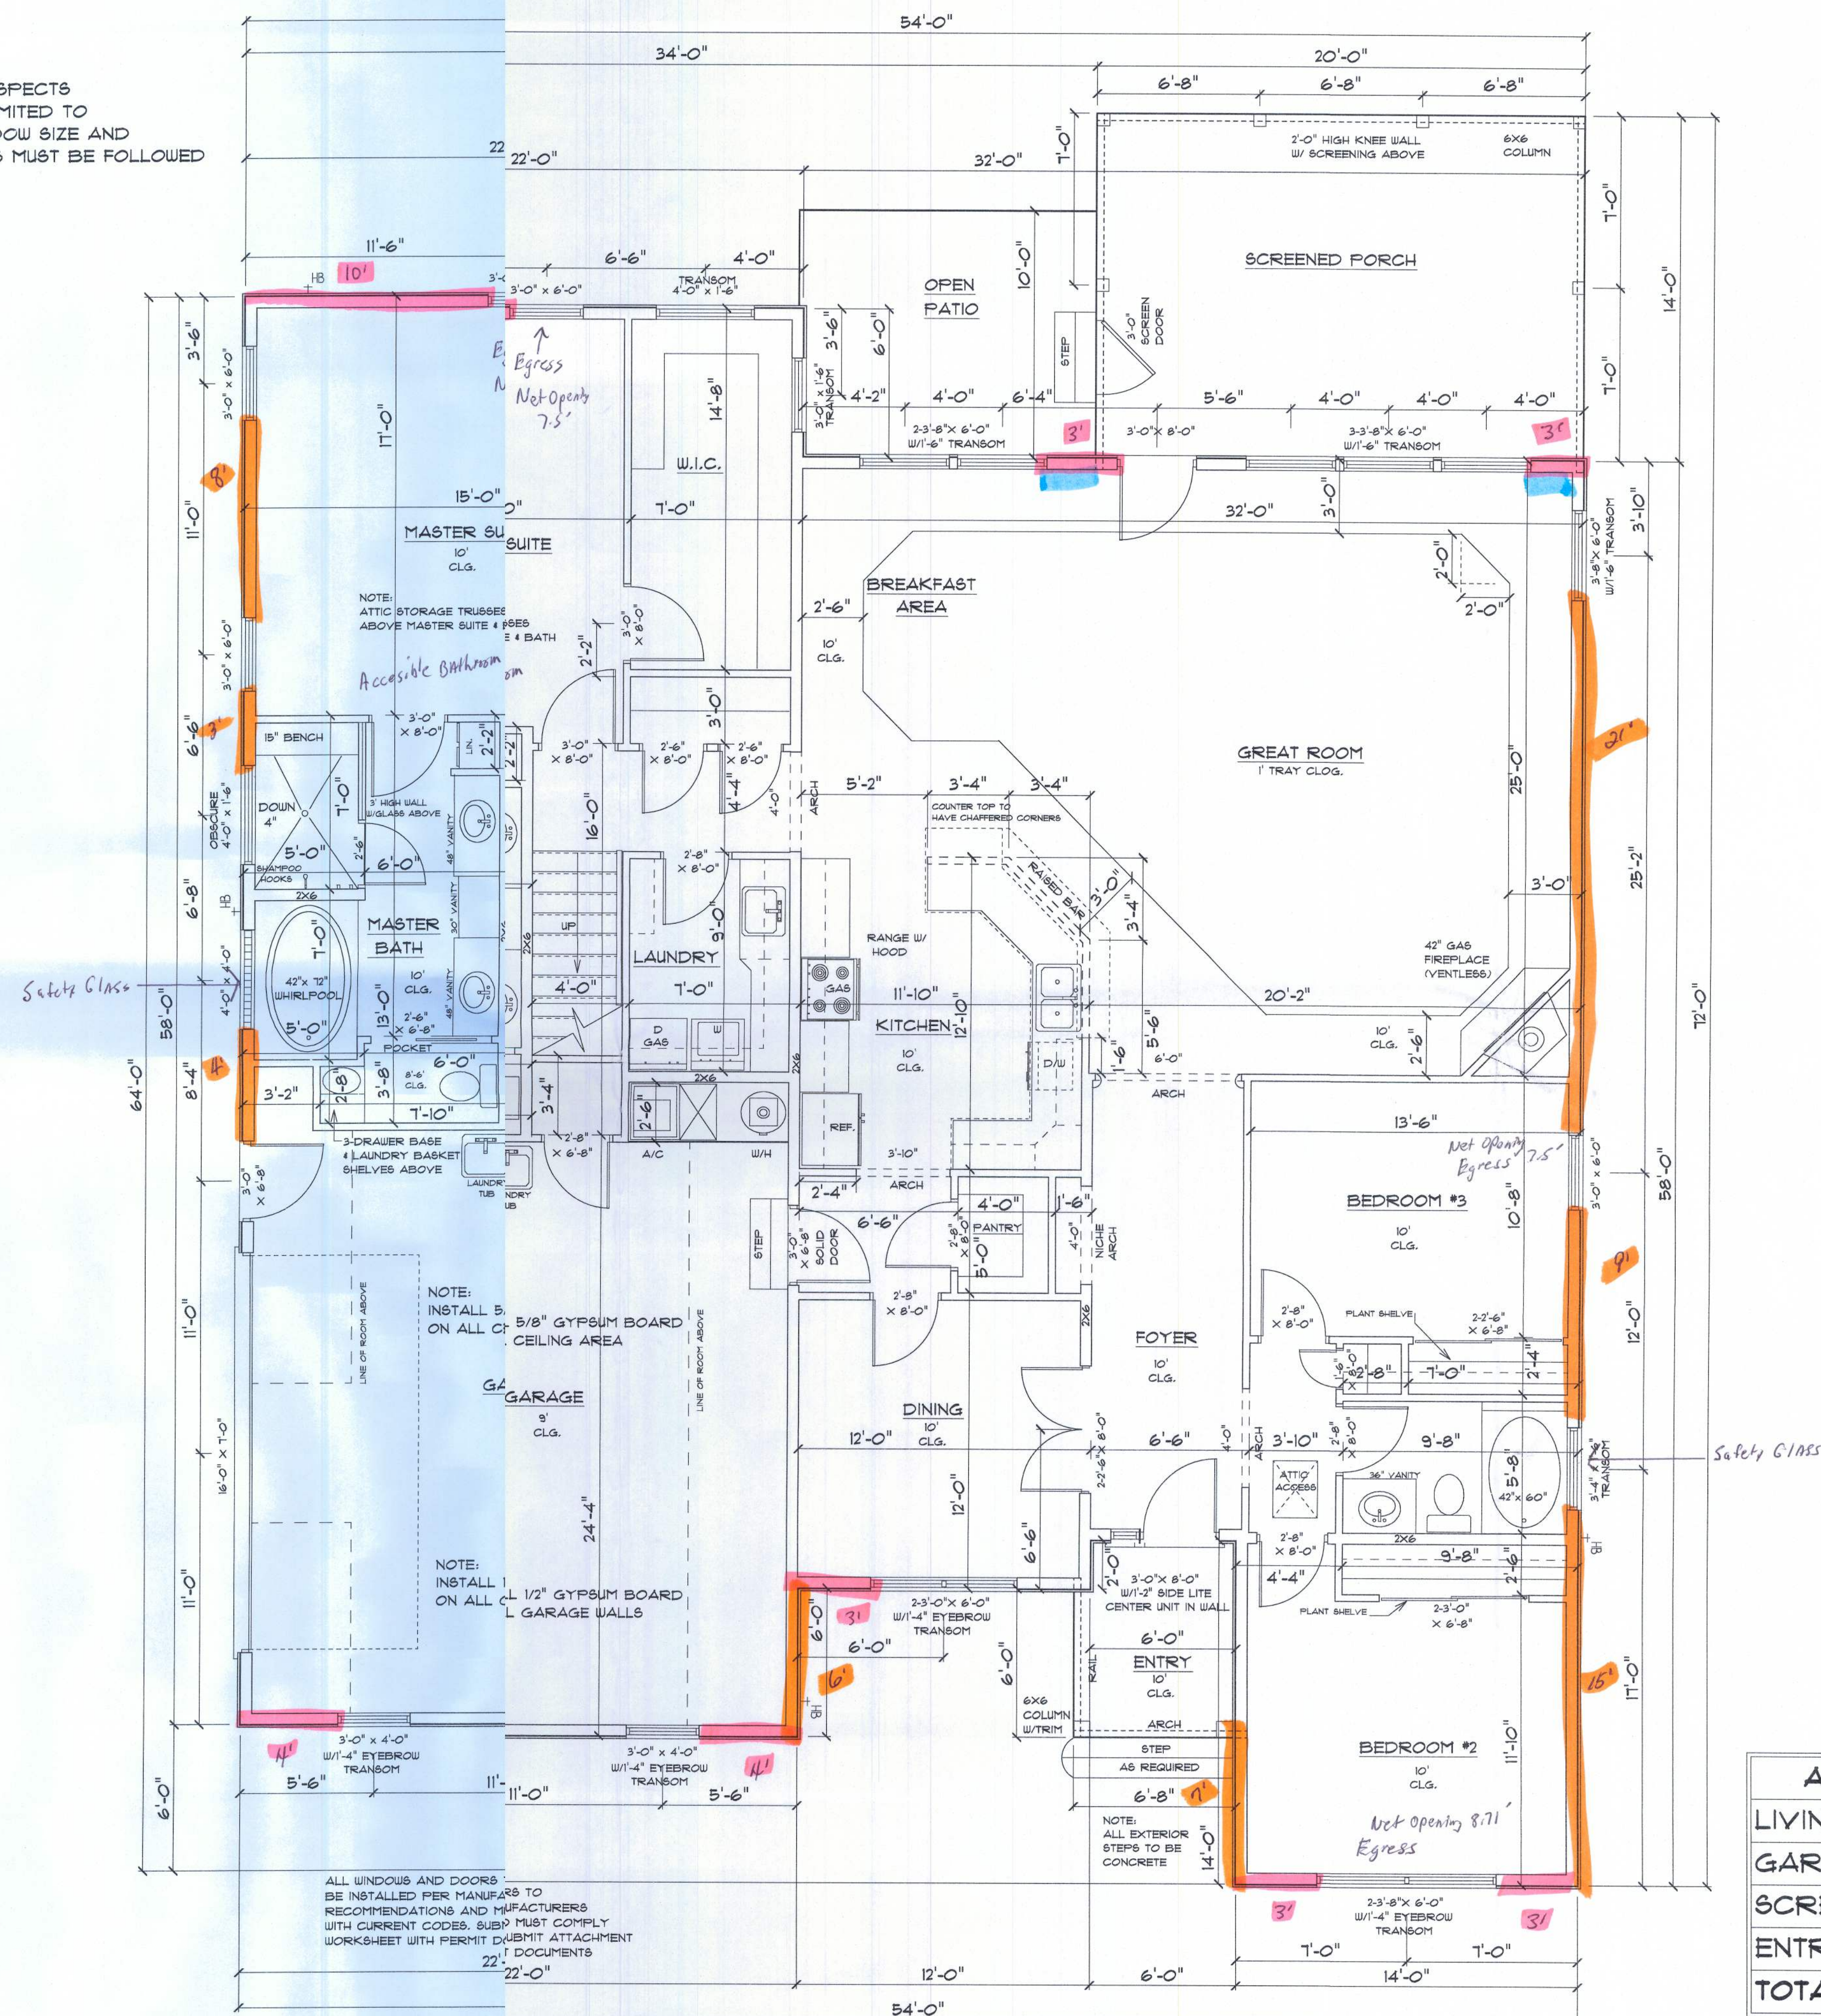

MAIN FLOOR PLAN

APPROX.	AREA
LIVING	2366
GARAGE	545
SCREEN PORCH	280
ENTRY	49
TOTAL	3240

TR5-731
LONG-33