


BOUNDARY SURVEY

OF
LOT 8, OAKFIELD ACRES PHASE 2
COLUMBIA COUNTY, FLORIDA

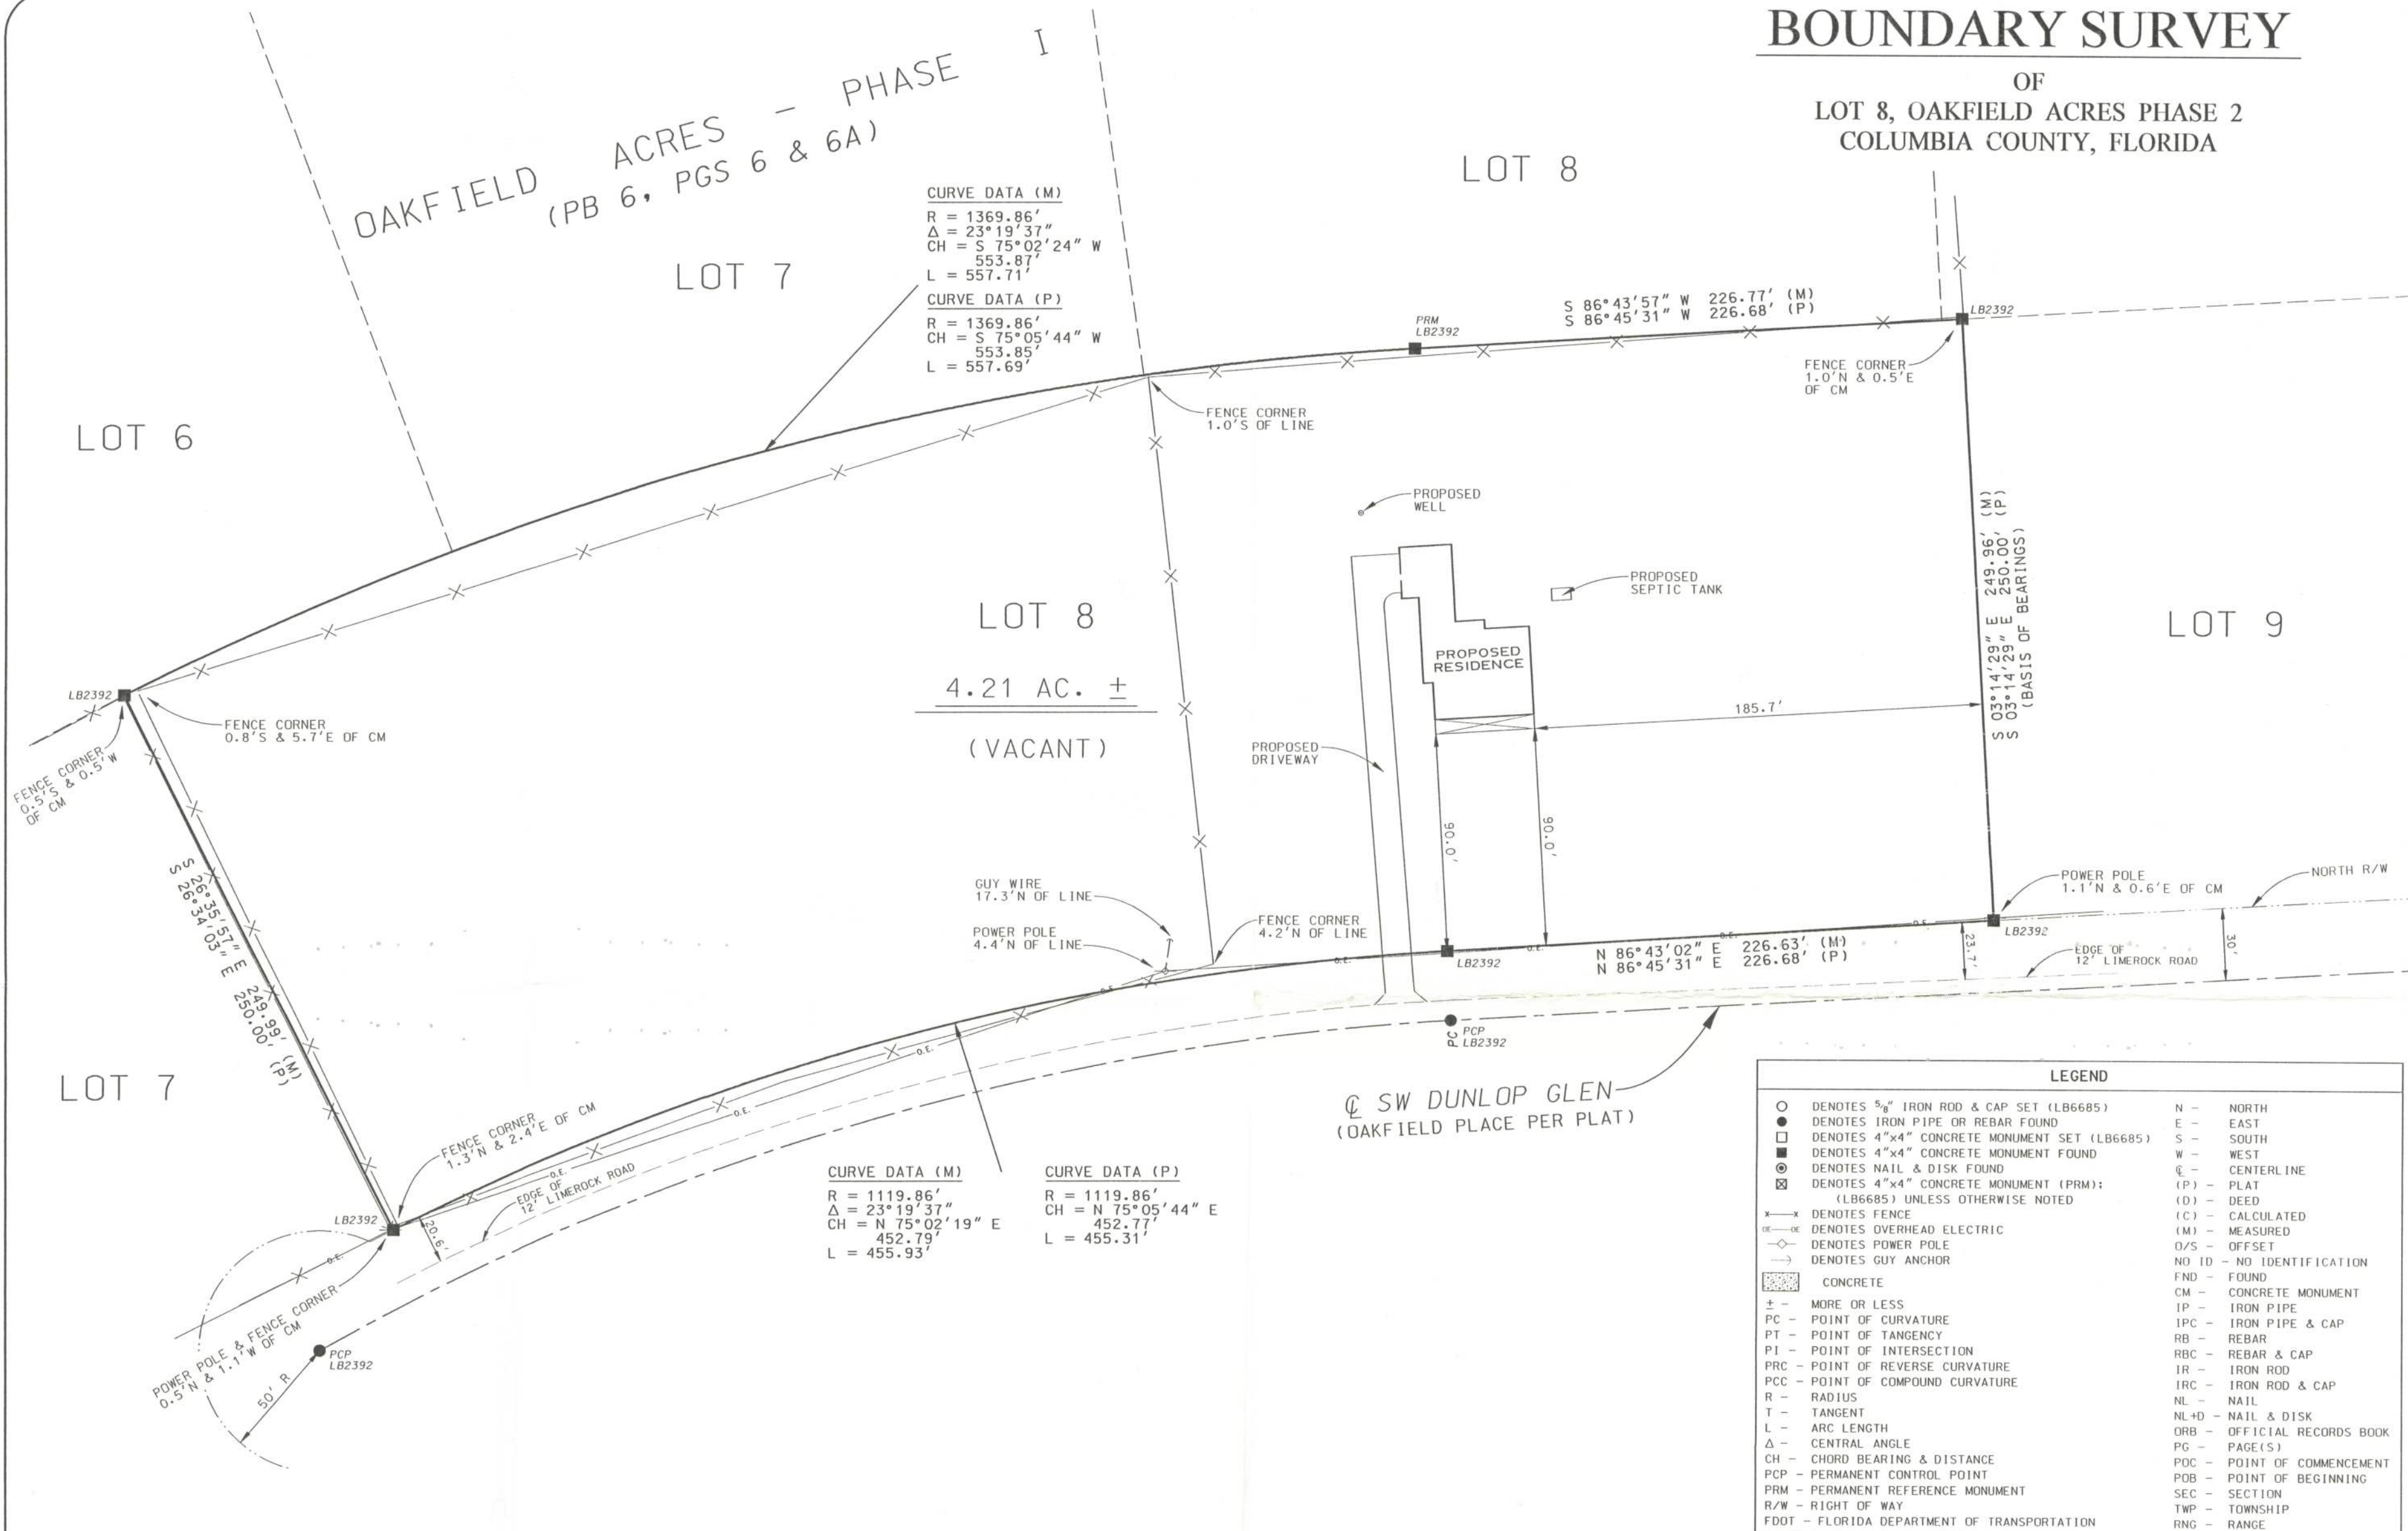


DESCRIPTION:

LOT 8, OAKFIELD ACRES - PHASE 2, A SUBDIVISION ACCORDING TO PLAT THEREOF RECORDED IN PLAT BOOK 6, PAGES 18 & 18A OF THE PUBLIC RECORDS OF COLUMBIA COUNTY, FLORIDA.

NOTES:

- BEARINGS ARE BASED ON THE EAST LINE OF LOT 8, OAKFIELD ACRES - PHASE 2, BEING S 03°14'29" E.
- SUBJECT PROPERTY LIES IN FLOOD ZONE "X", AN AREA OUTSIDE OF THE 500-YEAR FLOOD PLAIN PER FLOOD INSURANCE RATE MAP COMMUNITY PANEL NO. 120070 0225 B. LAST REVISION DATE JANUARY 6, 1988. FLOOD ZONE LINES, IF ANY, ARE SCALED FROM FLOOD INSURANCE RATE MAPS, PROVIDED BY FEMA.
- ONLY THOSE VISIBLE INTERIOR IMPROVEMENTS AND IMPROVEMENTS PERTINENT TO THE SUBJECT PROPERTY HAVE BEEN LOCATED AS SHOWN HEREON. EXCEPTION IS MADE HEREON TO UNDERGROUND FACILITIES AND OTHER IMPROVEMENTS NOT VISIBLE OR KNOWN AT DATE OF SURVEY.
- THIS SURVEY WAS PREPARED WITHOUT THE BENEFIT OF AN ABSTRACT OR TITLE POLICY. THEREFORE, EXCEPTION IS MADE HEREIN REGARDING EASEMENTS, RESERVATIONS AND RESTRICTIONS OF RECORD NOT PROVIDED BY THE CLIENT.
- CLOSURE EXCEEDS 1 : 10,000.
- SCALE AND GRAPHIC LOCATION OF FENCES AND UTILITY POLES, IF ANY, MAY BE EXAGGERATED FOR CLARITY.

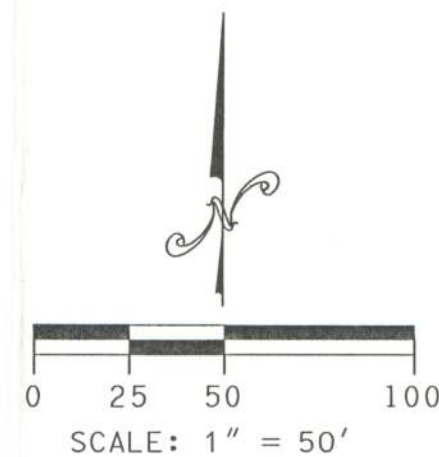

SURVEY FOR: JENKINS CONTRACTING, LLC
FIRST FEDERAL SAVINGS BANK OF FLORIDA

2-10-05
DATE OF SIGNATURE:
01-04-05
DATE OF FIELD SURVEY:

Scott Daniel
BRIAN SCOTT DANIEL, PSM
PROFESSIONAL SURVEYOR AND MAPPER
FLORIDA CERTIFICATE NO. 6449

SURVEY VALID ONLY TO THE DATE OF FIELD SURVEY SHOWN HEREON. NOT VALID WITHOUT THE SIGNATURE AND THE ORIGINAL RAISED SEAL OF A FLORIDA LICENSED SURVEYOR AND MAPPER. FLORIDA CERTIFICATE OF AUTHORIZATION NO. LB6685

BAILEY BISHOP & LANE, INC.
484 SW COMMERCE DRIVE, SUITE 135
P. O. BOX 3717
LAKE CITY, FL 32056-3717
PH: (386) 752-5640 FAX (386) 755-7771
Eng. Lic. 7362 Survey Lic. LB-0006685



JENKINS CONTRACTING, LLC

REVISIONS

DRAWN BY:
JD
JOB NUMBER
041228JEN
FIELD BOOK
168 : 15
EFB
SHEET NO.
1 OF 1