



SW LEO FEAGLE GLEN (DIRT / PUBLIC)

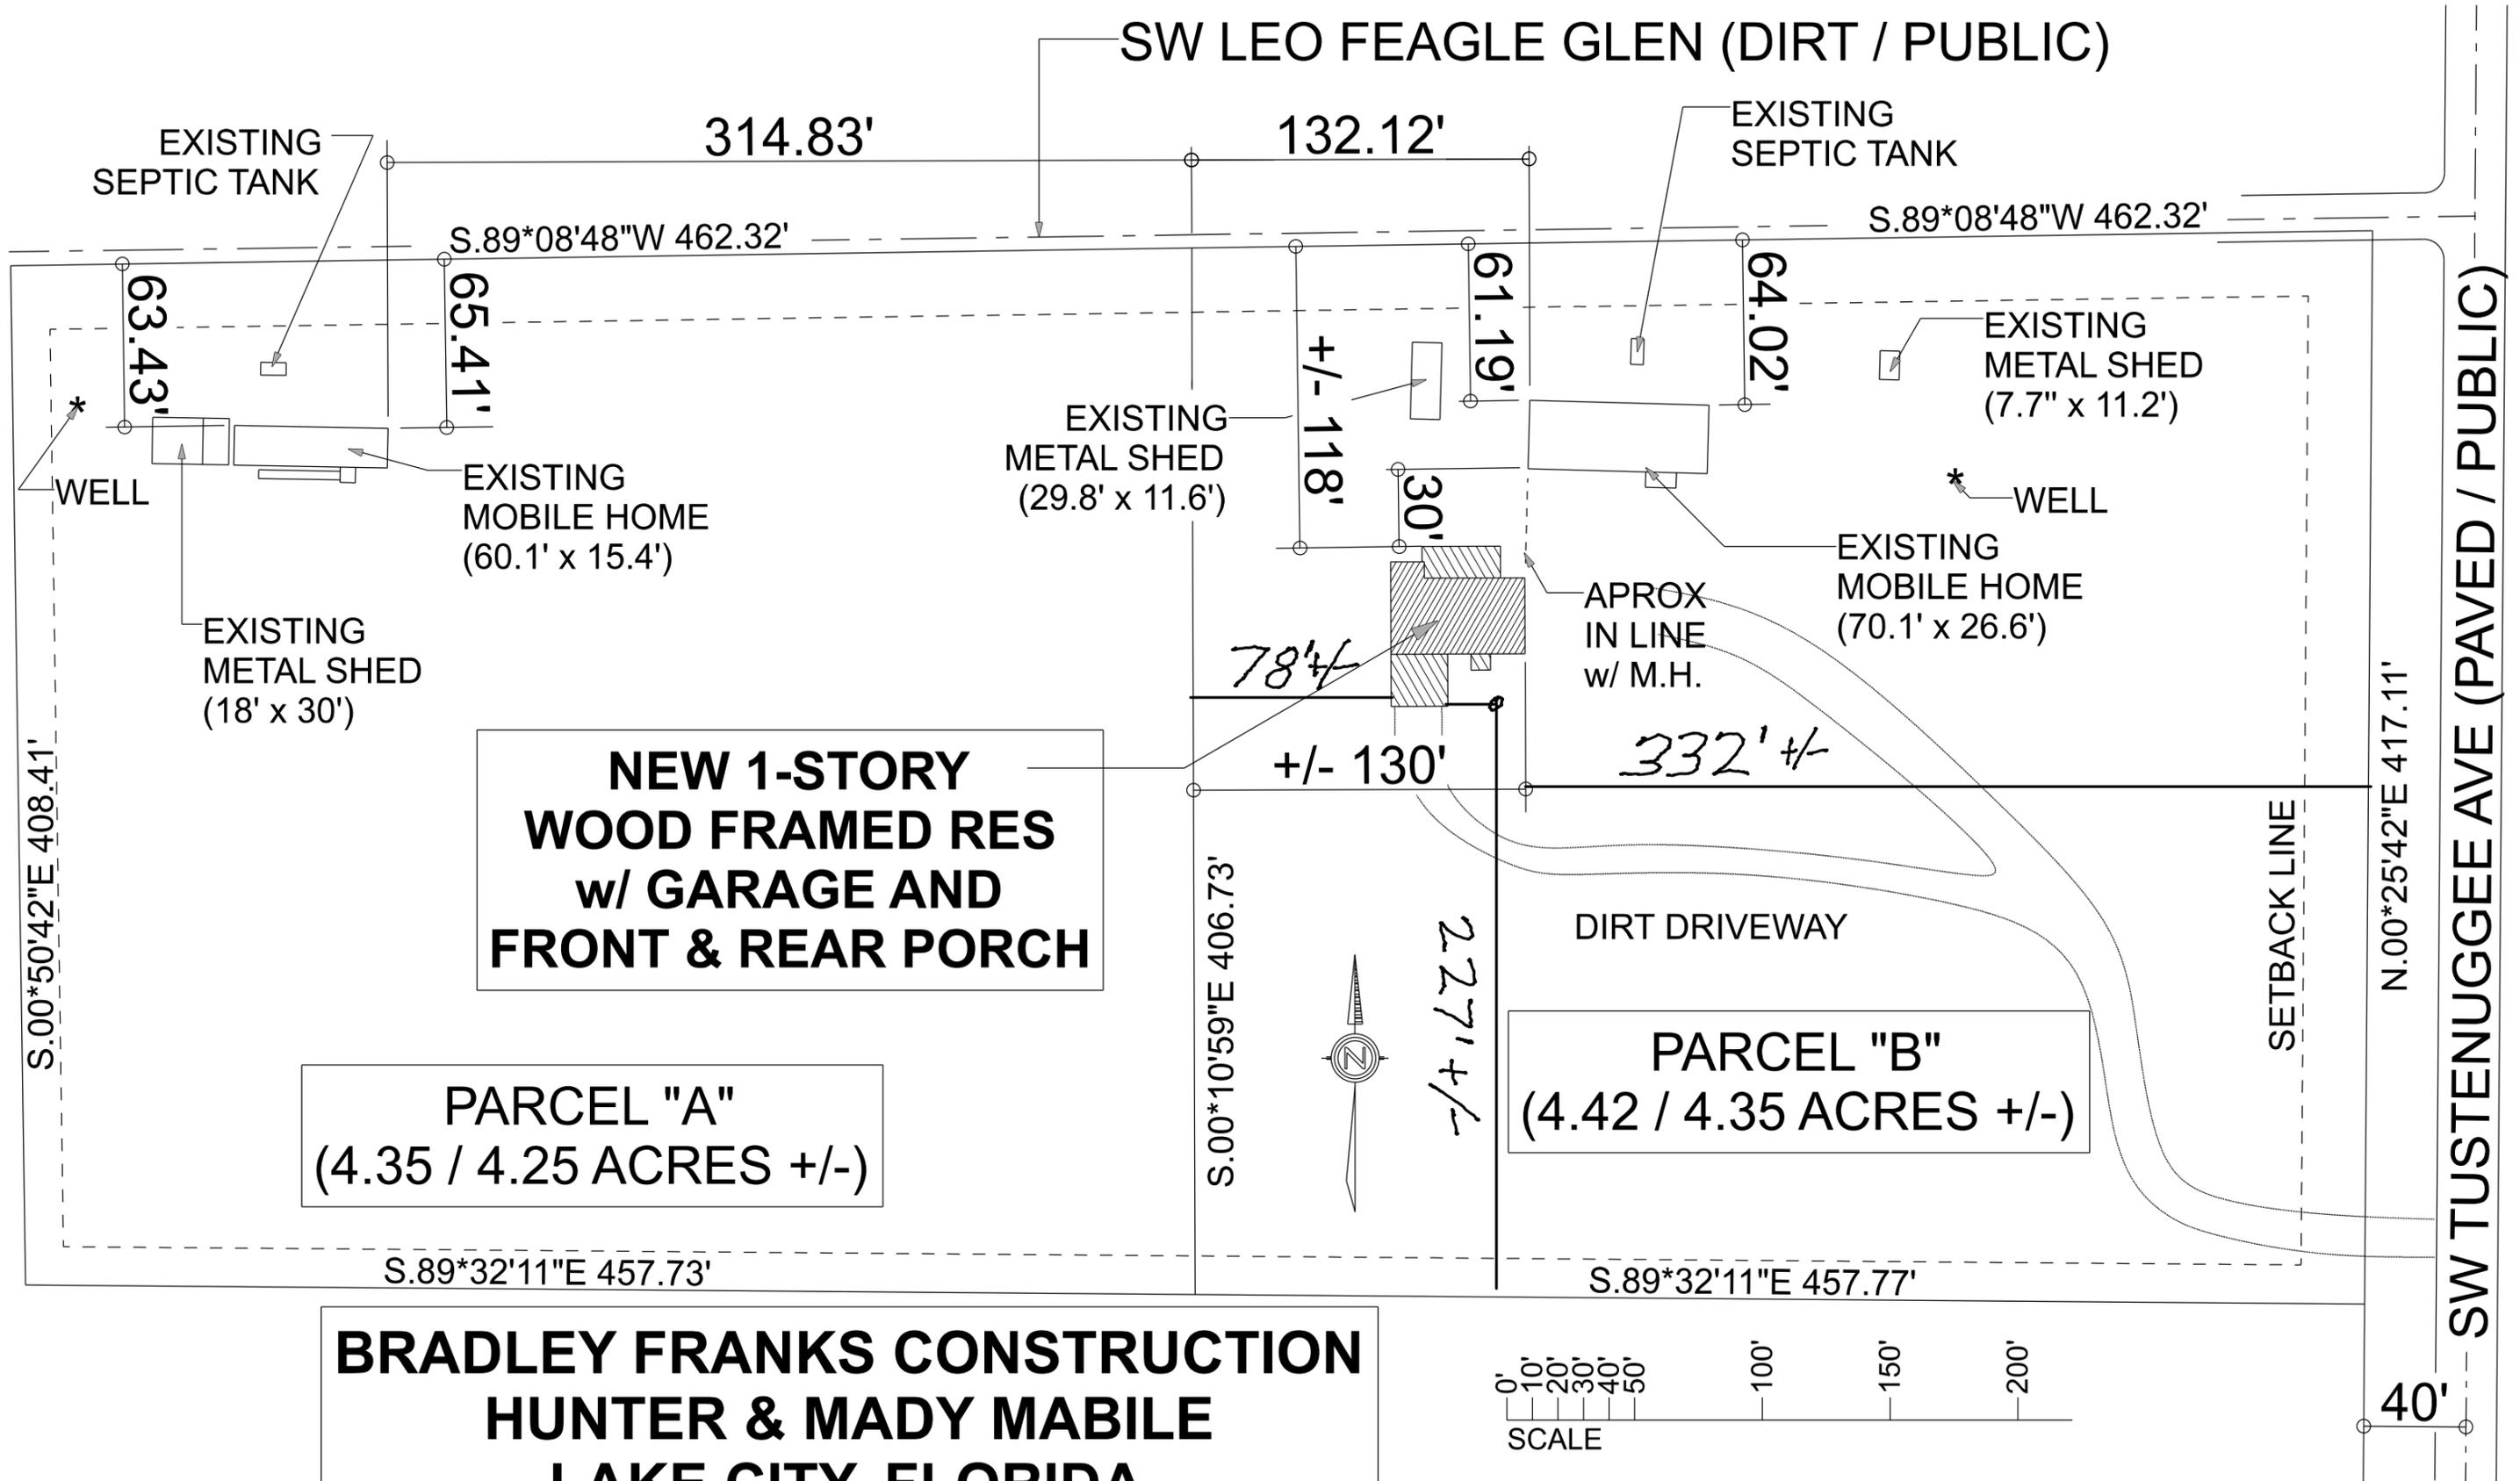

**BRADLEY FRANKS CONSTRUCTION
HUNTER & MADY MABILE
LAKE CITY, FLORIDA**

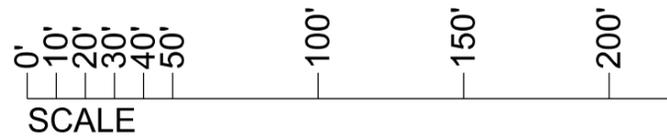

PARCEL "A"
(4.35 / 4.25 ACRES +/-)

PARCEL "B"
(4.42 / 4.35 ACRES +/-)