



1
2
84

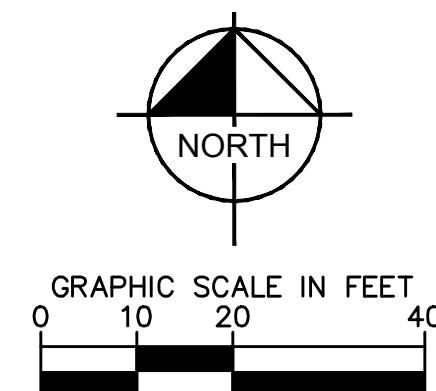

LEGEND:

■■■■ PROPERTY BOUNDARY

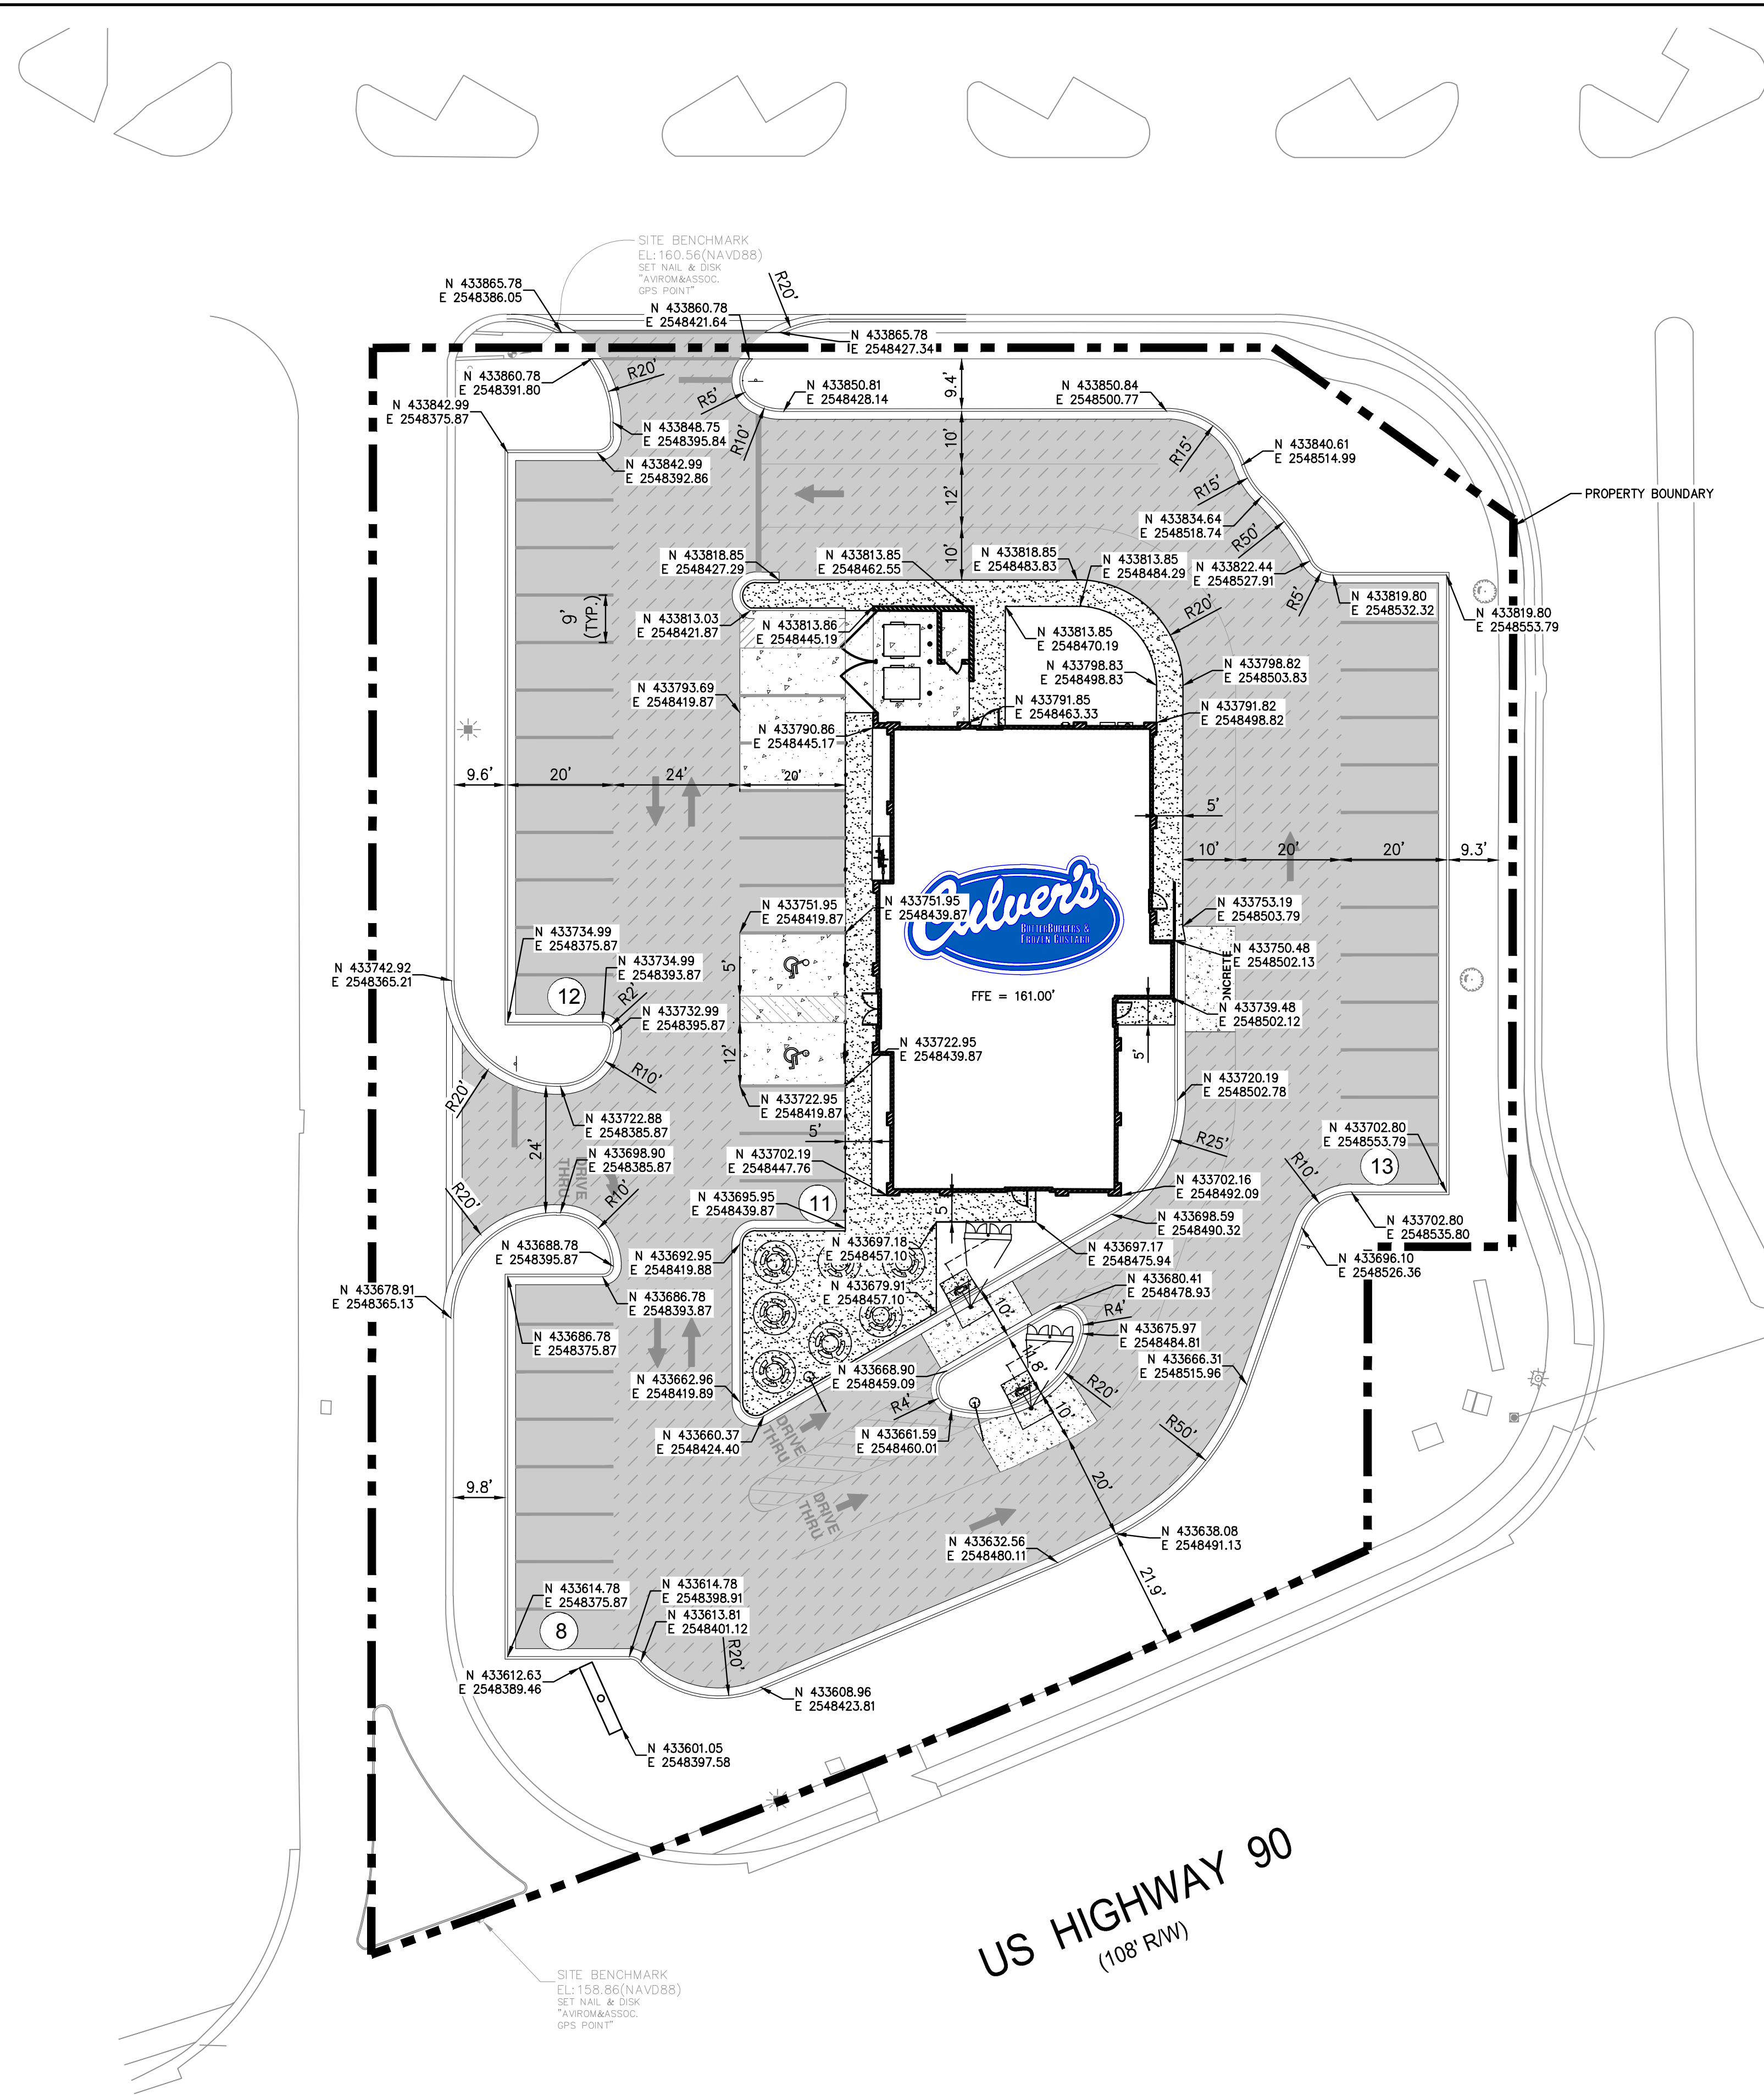

STANDARD DUTY
ASPHALT PAVEMENT



HEAVY DUTY
ASPHALT PAVEMENT



CONCRETE PAVEMENT

 CONCRETE SIDEWALK

NOTES:

1. FOR PROJECT BENCHMARKS, REFER TO SHEET C-06.
2. ALL RADII ARE 3' UNLESS OTHERWISE NOTED
3. ALL DIMENSION ARE TO FACE OF CURB. UNLESS NOTED OTHERWISE.

PROJECT DATUM: NAVD 88

THE PRESENCE OF GROUNDWATER SHOULD BE ANTICIPATED ON THIS PROJECT. CONTRACTOR'S BID SHALL INCLUDE CONSIDERATION FOR ADDRESSING THIS ISSUE.

THE SITE CONSTRUCTION STAKEOUT SHALL BE PERFORMED UNDER THE DIRECTION OF A FLORIDA REGISTERED SURVEYOR. AUTOCAD FILES WILL BE FURNISHED TO AID IN THE SITE CONSTRUCTION STAKEOUT. ANY DISCREPANCIES FOUND BETWEEN AUTOCAD FILES AND SITE CONSTRUCTION PLANS SHALL BE BROUGHT TO THE ENGINEER'S ATTENTION FOR CLARIFICATION PRIOR TO THAT STAKEOUT.

Always call 811 two full business days before you dig to have underground utilities located and marked.

Sunshine811.com

CULVERS OF LAKE CITY PREPARED FOR LAKE CITY BLUE, LLC	PAVING AND GEOMETRY PLAN	KHA PROJECT 045523018 DATE FEBRUARY 2022 SCALE AS SHOWN DESIGNED BY RCM DRAWN BY RCM CHECKED BY JWC	FOR ENGINEER OF RECORD SIGNATURE AND SEAL REFER TO C-02 - SIGNATURE SHEET	Kimley»Horn © 2022 KIMLEY-HORN AND ASSOCIATES, INC. 12740 GRAN BAY PARKWAY WEST, SUITE 2350 JACKSONVILLE, FLORIDA 32298 WWW.KIMLEY-HORN.COM • REGISTRY No. 35106	BID SET NOT FOR CONSTRUCTION	No.	REVISIONS	DATE	BY
---	--------------------------	--	---	---	------------------------------------	-----	-----------	------	----