


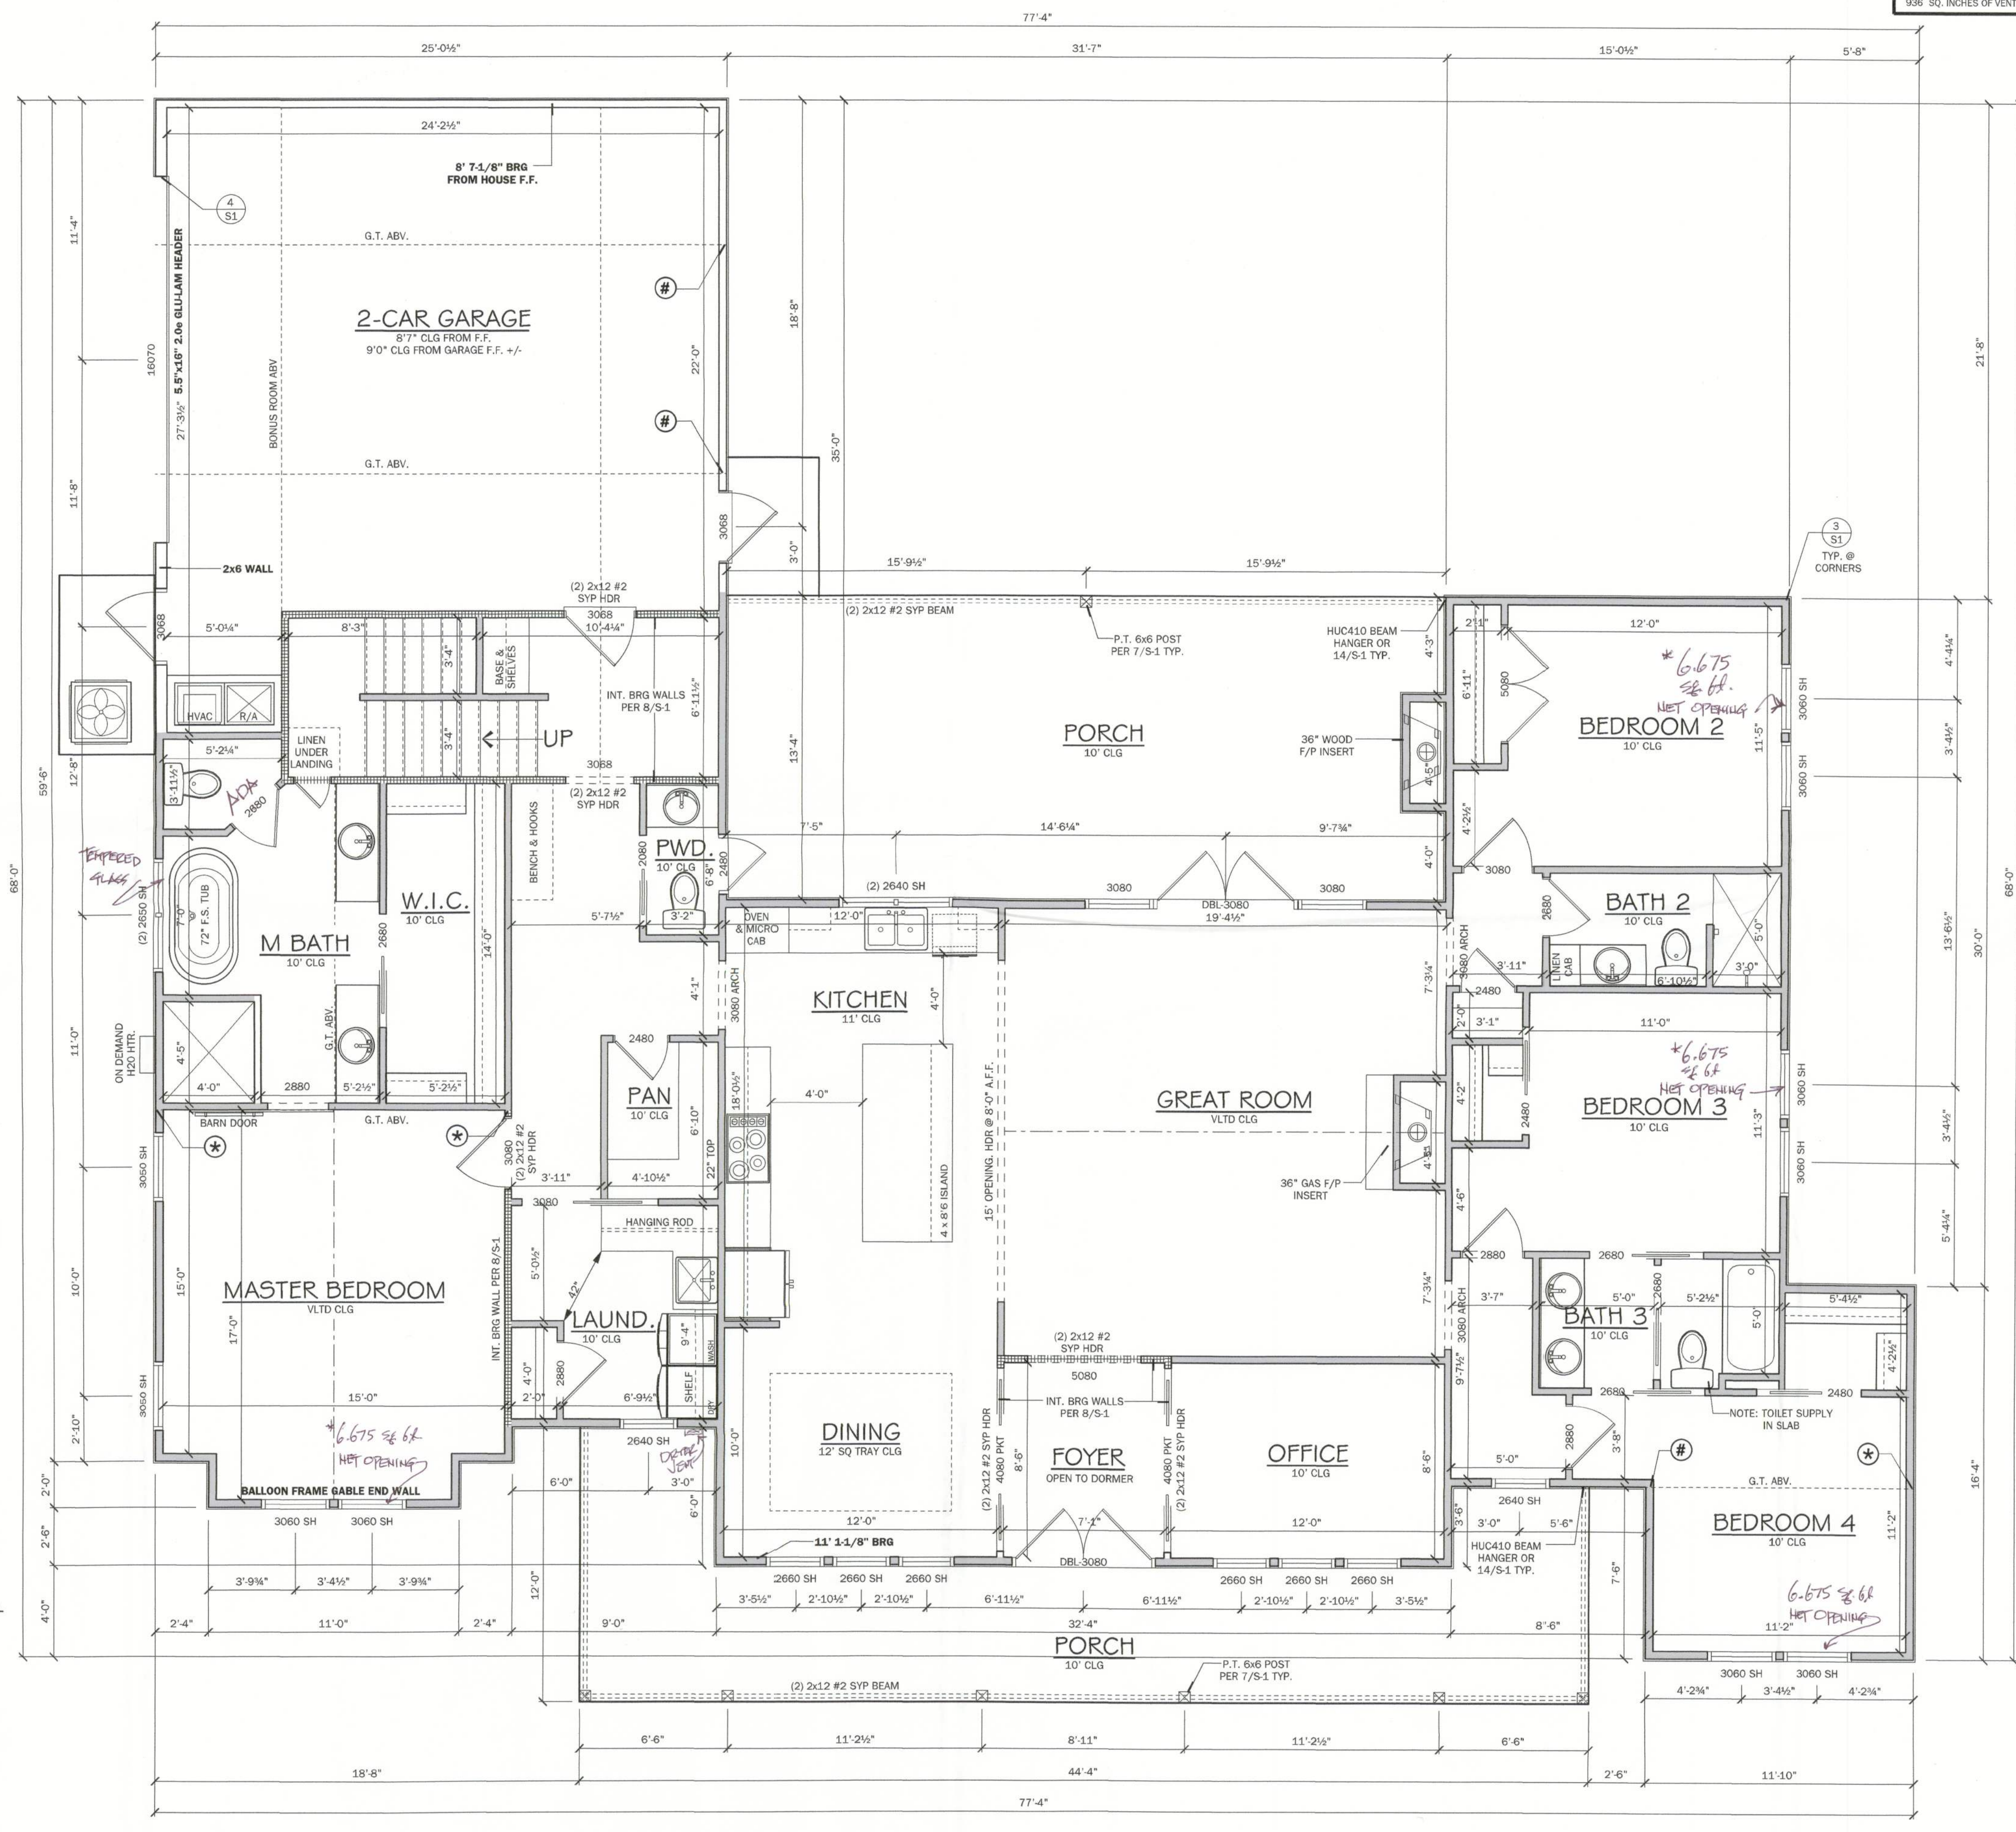

NOTE:	ALL WINDOWS WITHIN 2'-0" OF GEODORS, AND IN SPOUNDER ON TUBS AGES 1-3 BE SAFETY TEMPLAR GLASS. ALL DOORS LEADING FROM UNCONDITIONED SPACE TO CONDITIONED SPACE SHALL BE SOLID CORE. 3. CEILING FOR EXHAUST-ENTRIES AND COVERED PORCHES (LOBBY-ENTRANCE) SPAN RATED SHALL BE RATED PER CON 201 NON ROOF RATED PER NAILING SCHEDULE ON SHEET S-3.04 OR CEILING SUPPORT SHALL BE RATED PER CON 201 PER S-3.04	WALL LEGEND FRAMED WALL FRAMED SHEAR WALL BEARING WALL FRAMED WALL W/ PSIDING
VENTILATION CALCULATION FORMULA PER FRIEZE 2020 EXHAUST 1.04 / S.F. / 300 (2/300) 2 / (INTAKE XE EXHAUST) X 9.04 (TO CONVERT TO) SQ. INCHES) = NET SQ. INCH REQUIREMENT 3696 SQ. INCHES OF VENTILATION REQUIRED	NOTE: SOFTS ARE TO BE PERFORATED AND THE NET FREE SQUARE INCHES SHALL MEET OR EXCEED THE CALCULATED VENTILATION REQUIRED	

WALL LEGEND

	FRAMED WALL
	FRAMED SHEAR WALL
	BEARING WALL
	FRAMED WALL W/ SIDING

NOTE: SOFFITS ARE TO BE PERFORATED AND THE NET FREE SQUARE INCHES SHALL MEET OR EXCEED THE CALCULATED AMOUNT OF VENTILATION REQUIRED

- (*) (3) 2X SPF #2 STUDS
IN WALLS . PROVIDE
5/5-1 FOR BASE
CONNECTION
- (#) 4x4 #2 SYP POST
IN WALLS . PROVIDE
5/5-1 FOR BASE
CONNECTION
- (%) 5.25x5.25 1.8E PSL COLUMN
IN WALLS . PROVIDE
5/5-1 FOR BASE
CONNECTION

EXTERIOR WALL SHEATHING INFORMATION

AREA CALCULATIONS	
TOTAL LIVING	2,541 S.F.
GARAGE	600 S.F.
FRONT PORCH	323 S.F.
REAR PORCH	420 S.F.
BONUS ROOM (UNFINISHED)	364 S.F.
TOTAL AREA UNDER ROOF	4,248 S.F.