


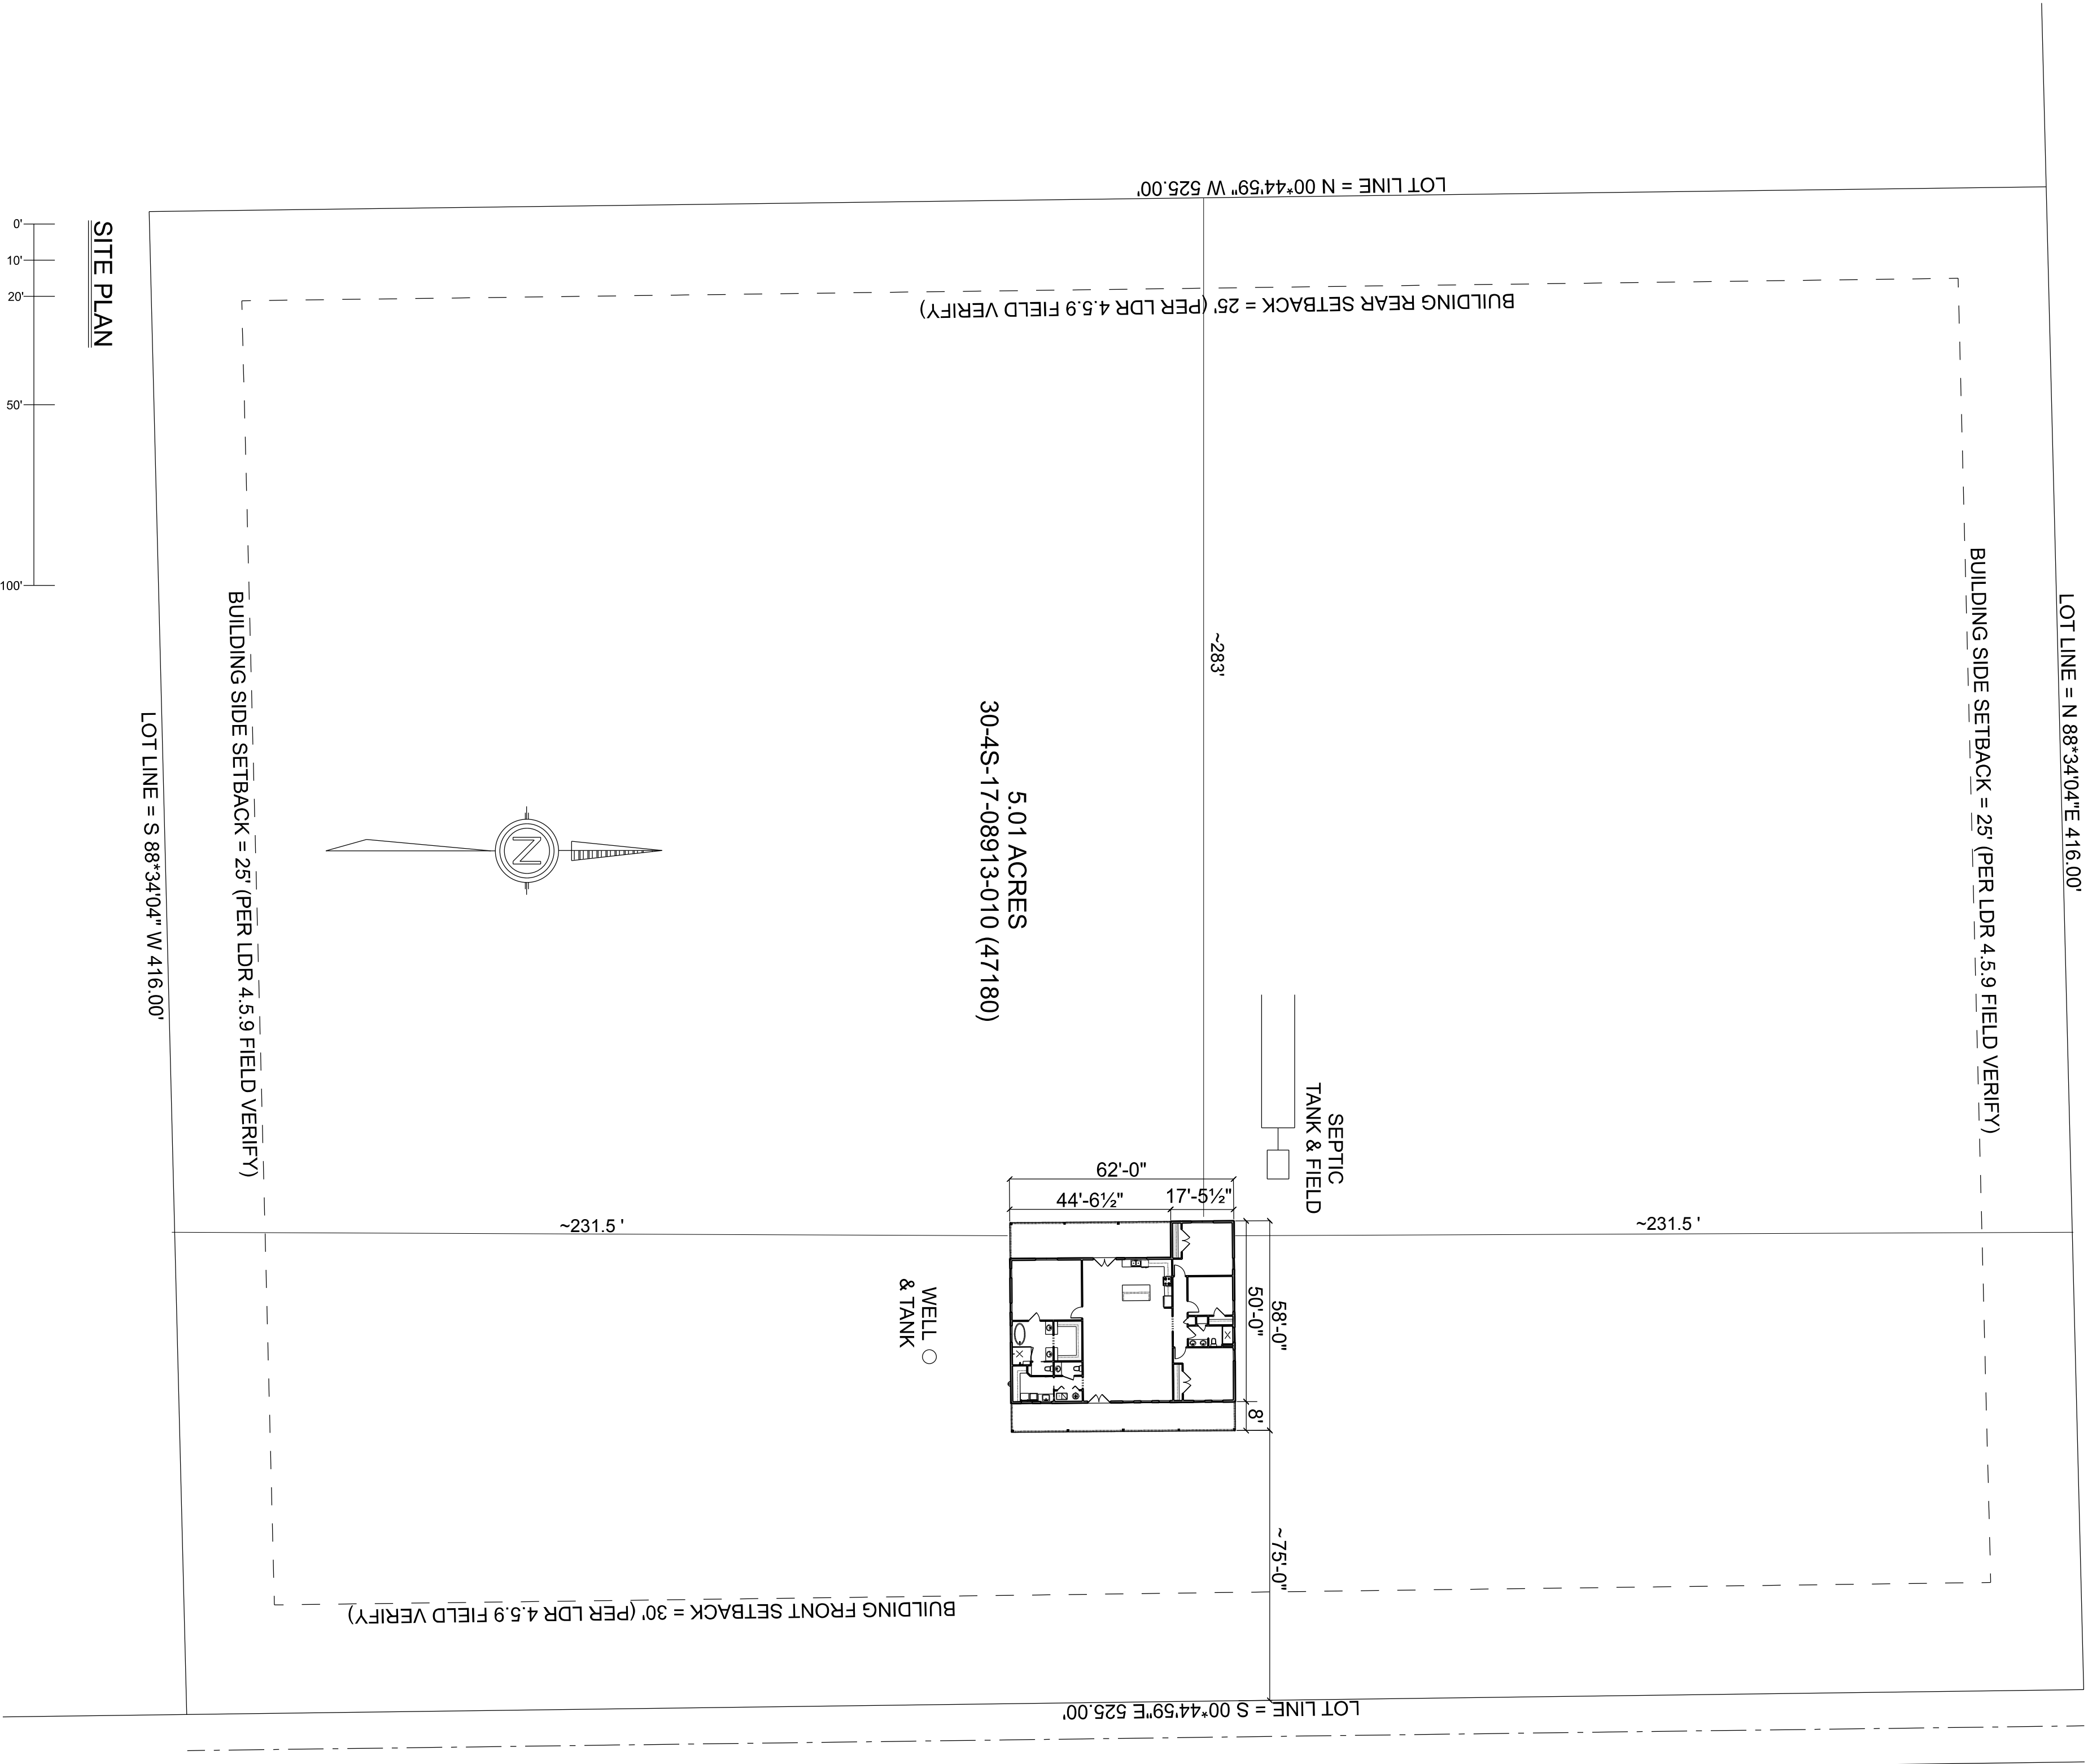

SITE PLAN

JASON & CHRISTIE
GERKE

PROJECT ADDRESS:
PARCEL NUMBER:
30-4S-17-08913-010 (47180)
COLUMBIA COUNTY, FLORIDA

Mark Disosway P.E.
163 SW Midtown Place
Suite 103
Lake City, Florida 32025
386.754.5419
disoswaydesign@gmail.com

JOB NUMBER:
240824

SITE