

"EAGLES RIDGE PHASE 2"


IN SECTION 15, TOWNSHIP 4 SOUTH, RANGE 17 EAST,
COLUMBIA COUNTY, FLORIDA

PLAT BOOK **173**
PAGES **173**
SHEET 2 OF 2


CURVE TABLE

NO.	RADIUS	DELTA	ARC	TANGENT	CHORD	CHORD BEARING
1	25.00'	90°31'19"	39.50'	25.23'	35.52'	S.42°49'14"W.
2	25.00'	65°41'03"	28.66'	16.14'	27.12'	S.35°16'57"E.
3	60.00'	65°41'03"	68.78'	38.73'	65.08'	S.35°16'57"E.
4	60.00'	72°53'25"	76.33'	44.31'	71.29'	S.34°00'17"W.
5	60.00'	77°48'57"	81.49'	48.43'	75.37'	N.70°38'32"W.
6	60.00'	57°21'59"	60.07'	32.83'	57.60'	N.03°03'04"W.
7	25.00'	28°04'21"	12.25'	6.25'	12.13'	S.11°35'45"W.


SCALE: 1" = 100'

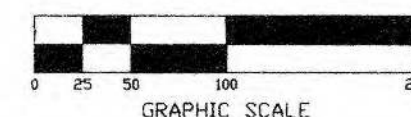

SYMBOL LEGEND:
 ■ PERMANENT REFERENCE MONUMENT
 ● PERMANENT CONTROL POINT
 TYP. TYPICAL
 CL CENTERLINE
 M.F.E. MINIMUM FLOOR ELEVATION

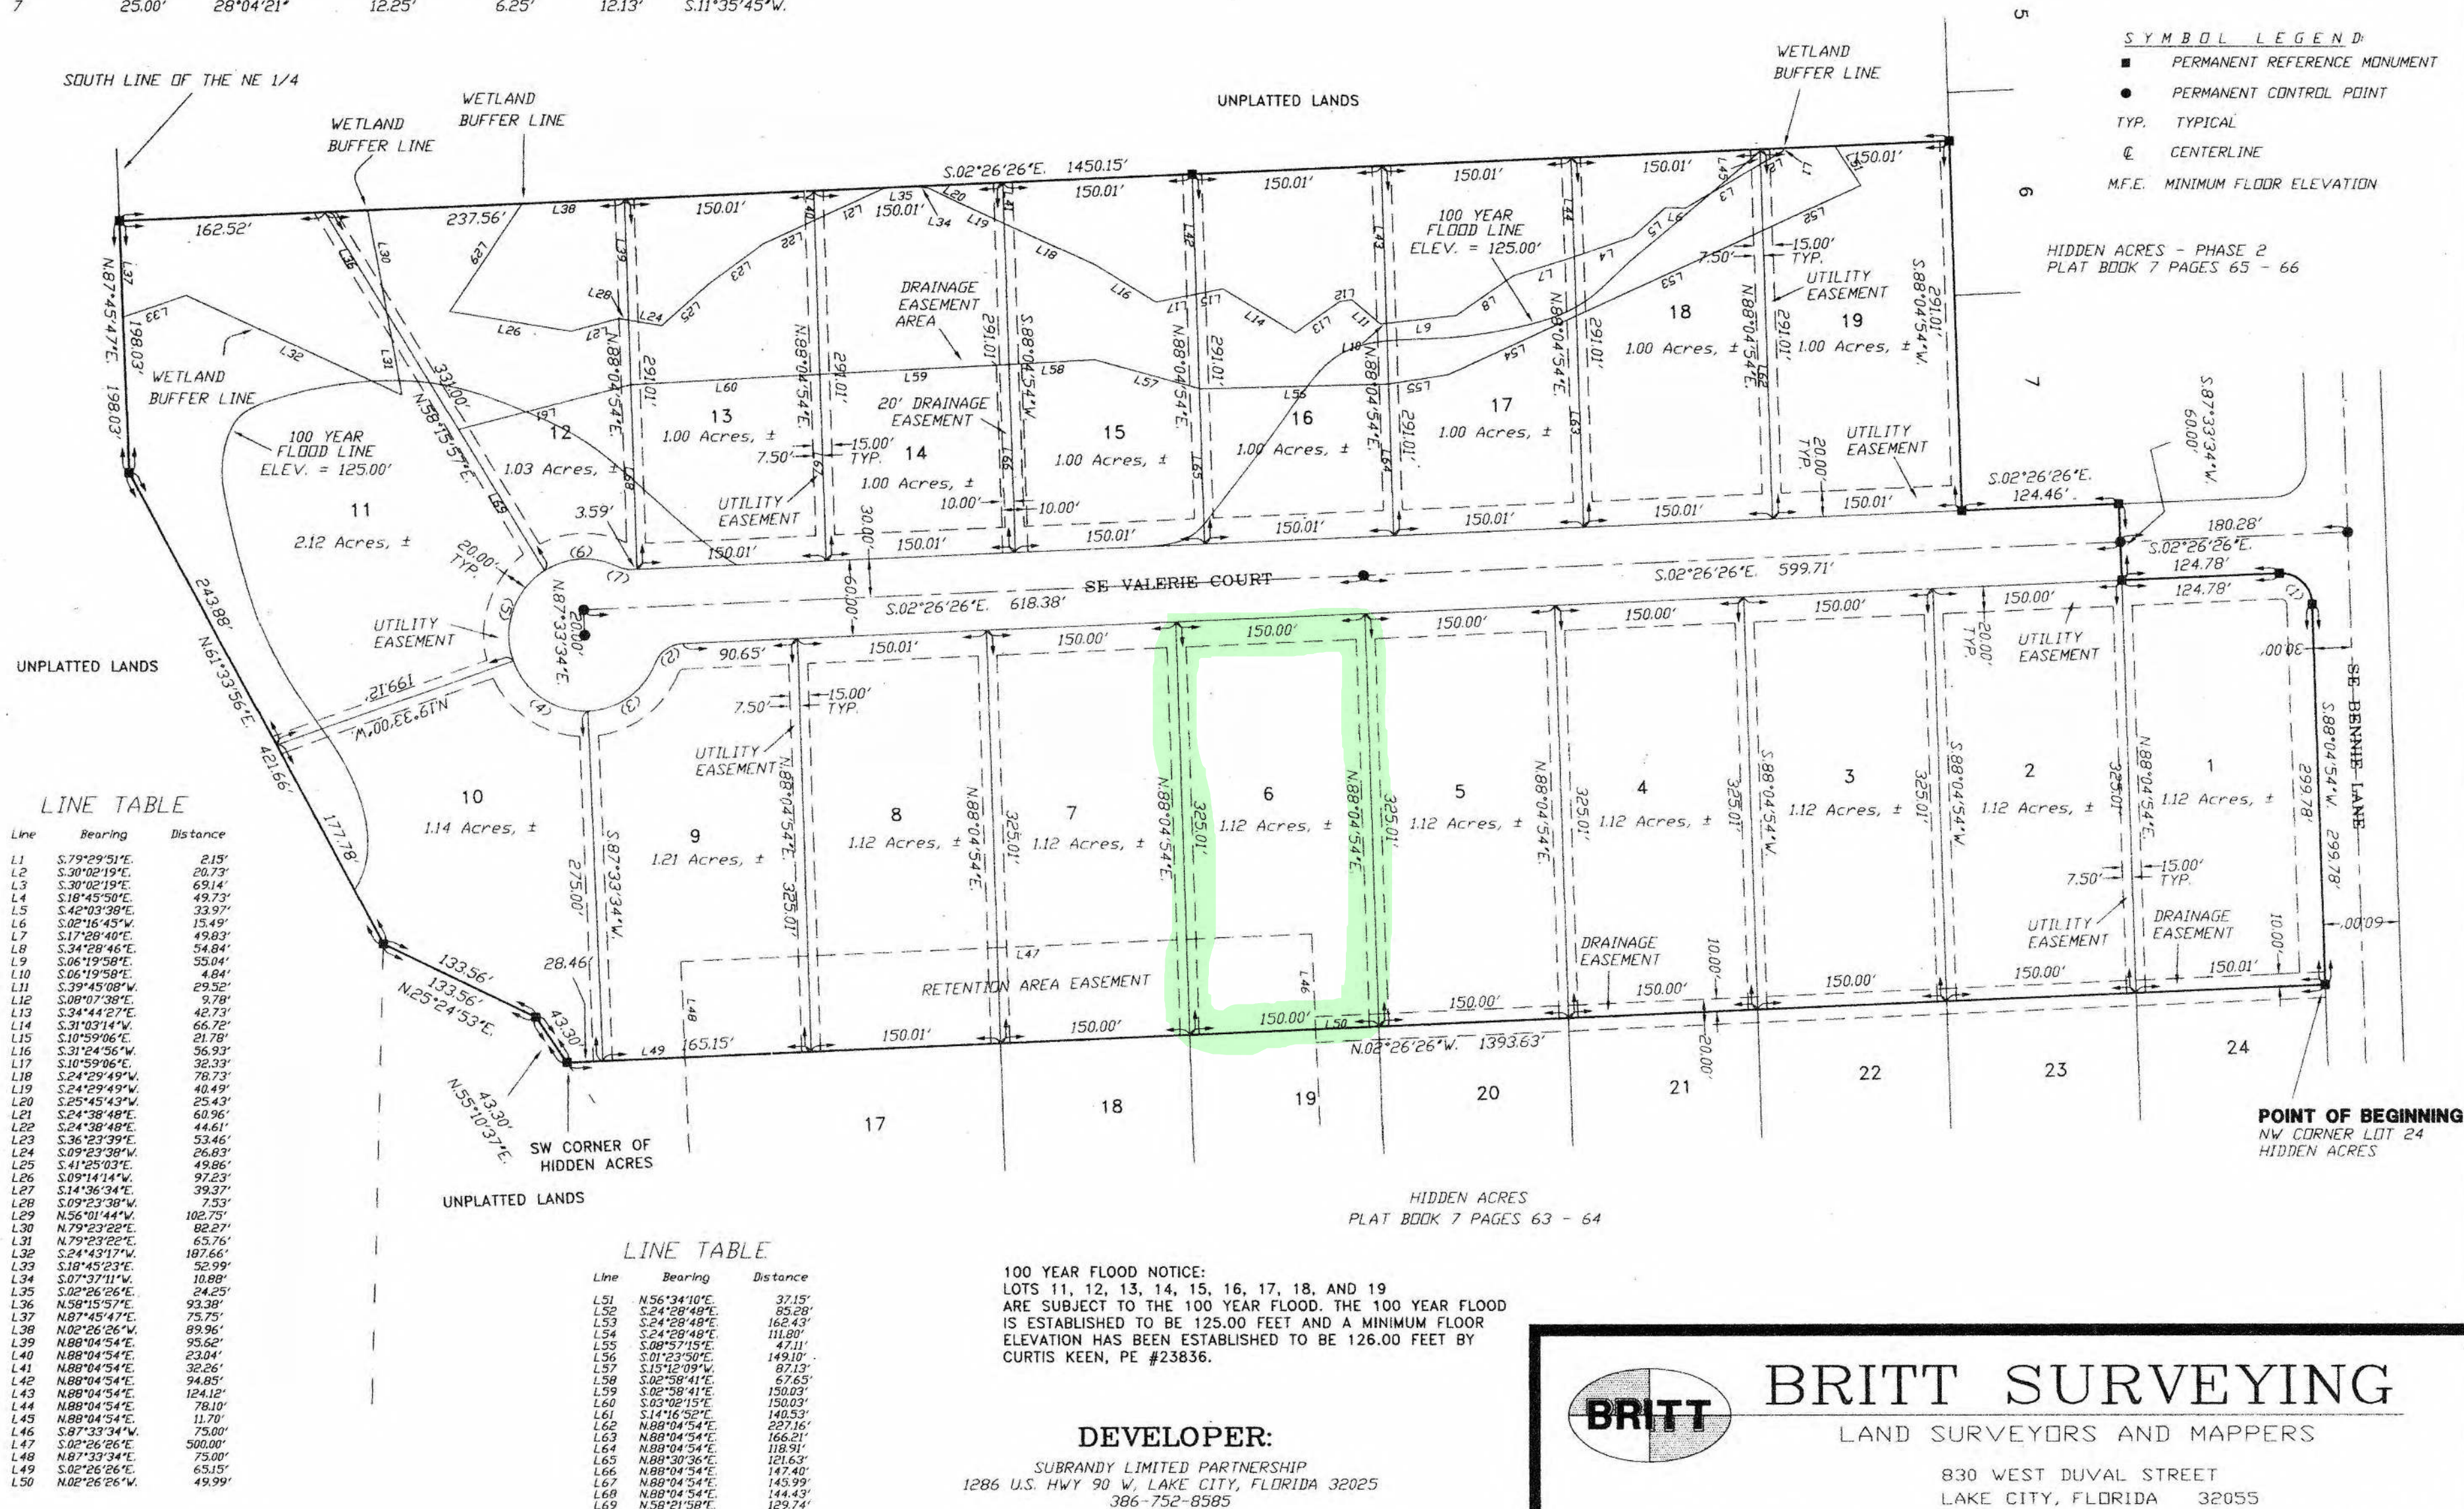

FILE NUMBER **200401080**
 FILED AND RECORDED IN THE OFFICIAL RECORDS
 OF COLUMBIA COUNTY, FLORIDA
 S/24/18 AM AT 10:00 O'CLOCK
P. DEWITT CASON
 CLERK OF COURTS
 COLUMBIA COUNTY, FLORIDA
 BY: *[Signature]*

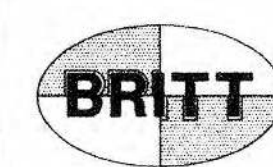

BRITT SURVEYING
 LAND SURVEYORS AND MAPPERS

830 WEST DUVAL STREET
 LAKE CITY, FLORIDA 32055

TELEPHONE: (386) 752-7163 FAX: (386) 752-5573 WORK ORDER # **L-11679**