


PUBLIC UTILITY, IT SHALL BE SOLELY RESPONSIBLE FOR THE DAMAGES.

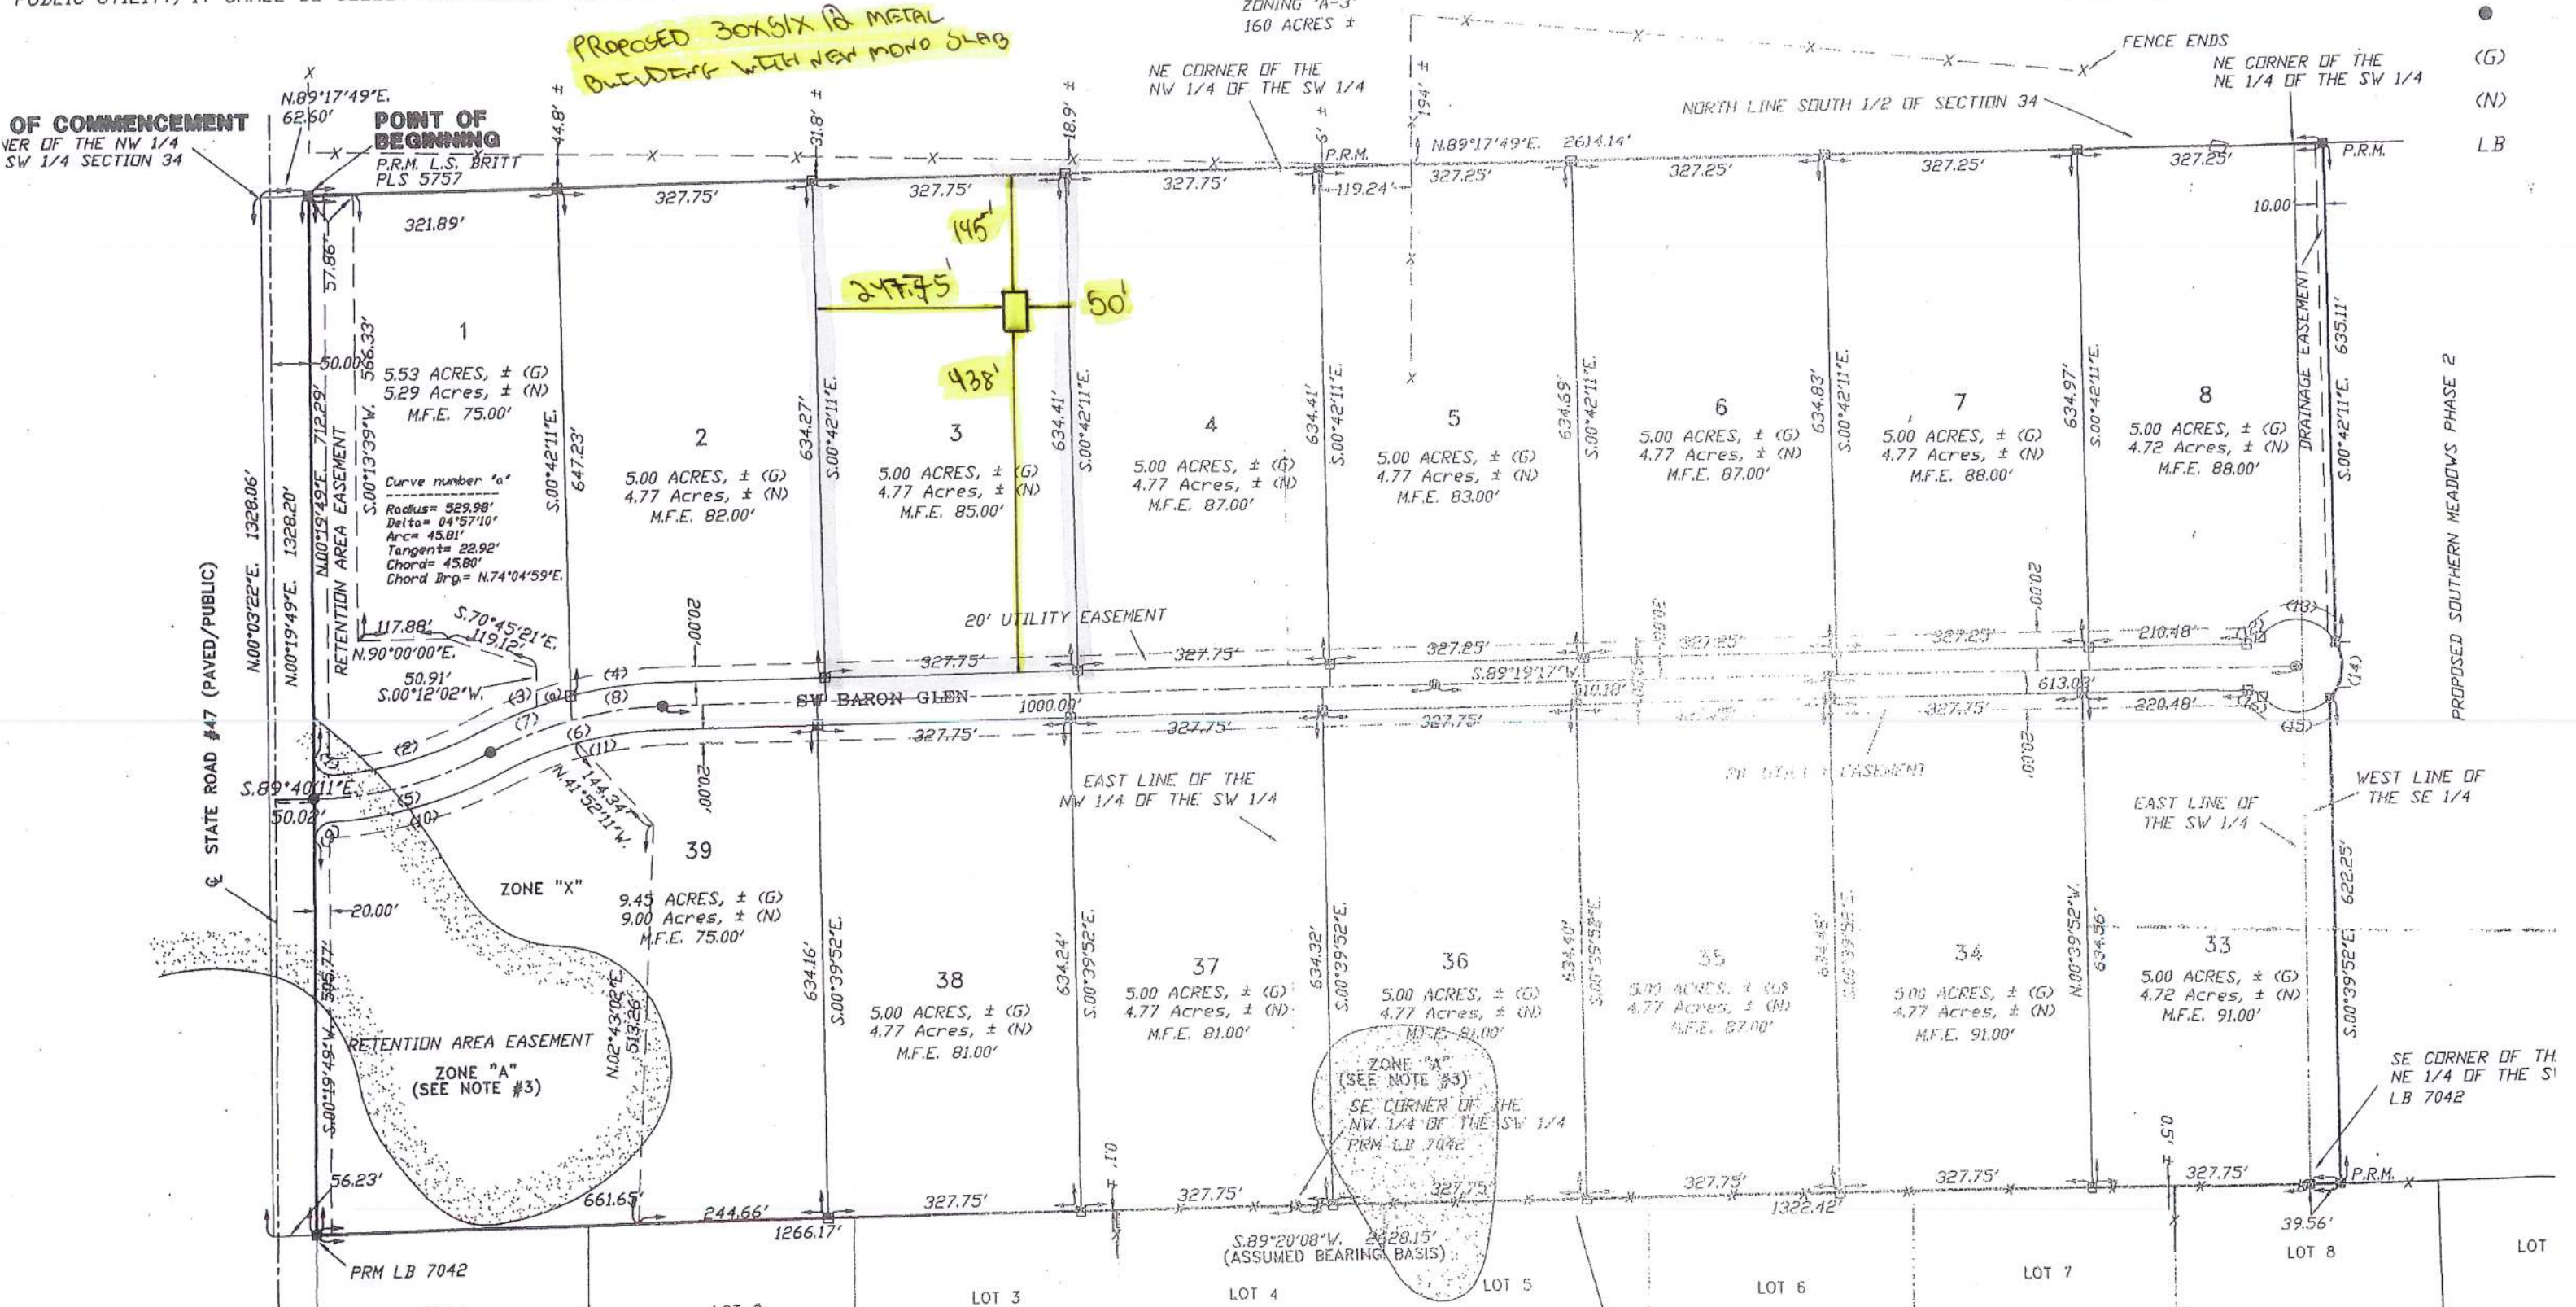

CURVE TABLE

NO.	RADIUS	DELTA	ARC	TANGENT	CHORD	CHORD BEARING
1	25.00'	93°13'08"	40.67'	26.45'	36.33'	N.46°16'45"W.
2	469.98'	24°08'50"	198.07'	100.53'	196.61'	N.75°02'16"E.
3	529.98'	13°35'43"	125.75'	63.17'	125.46'	N.69°45'43"E.
4	529.98'	12°45'43"	118.05'	59.27'	117.80'	N.82°56'26"E.

DESCRIPTION:
A PART OF THE SOUTH 1/2 OF SECTION 34, TOWNSHIP 5 SOUTH, RANGE 14 EAST, FLORIDA BEING MORE PARTICULARLY DESCRIBED AS FOLLOWS: COMMENCE AT THE POINT OF BEGINNING, THENCE CONTINUE N.89°17'49"E., ALONG SAID NORTH LINE, THENCE S.00°42'11"E., 635.11 FEET TO A POINT ON A CURVE OF A CURVE RADIUS OF 60.00 FEET, AN INCLUDED ANGLE OF 74°56'57", A CHORD 1 CHORD DISTANCE OF 73.01 FEET, THENCE SOUTHERLY ALONG THE ARC DISTANCE OF 78.49 FEET, THENCE S.00°39'52"E., 622.25 FEET TO THE SE CORNER OF THE NW 1/4 OF THE SW 1/4 OF SECTION 34, THENCE S.89°20'08"W., 2628.15 FEET TO THE POINT OF BEGINNING. CONTAINING 1328.20 ACRES, ± (G).