


"HEATHERWOOD" 613

IN
SECTION 9, TOWNSHIP 6 SOUTH,
RANGE 17 EAST,
COLUMBIA COUNTY, FLORIDA

FILE NO. 85-01888
RECORDED
BOOK 5 PAGE 51
85 MAR -6 P4:50
Mary S. Quinn
CLERK OF COURTS
COLUMBIA COUNTY, FLORIDA

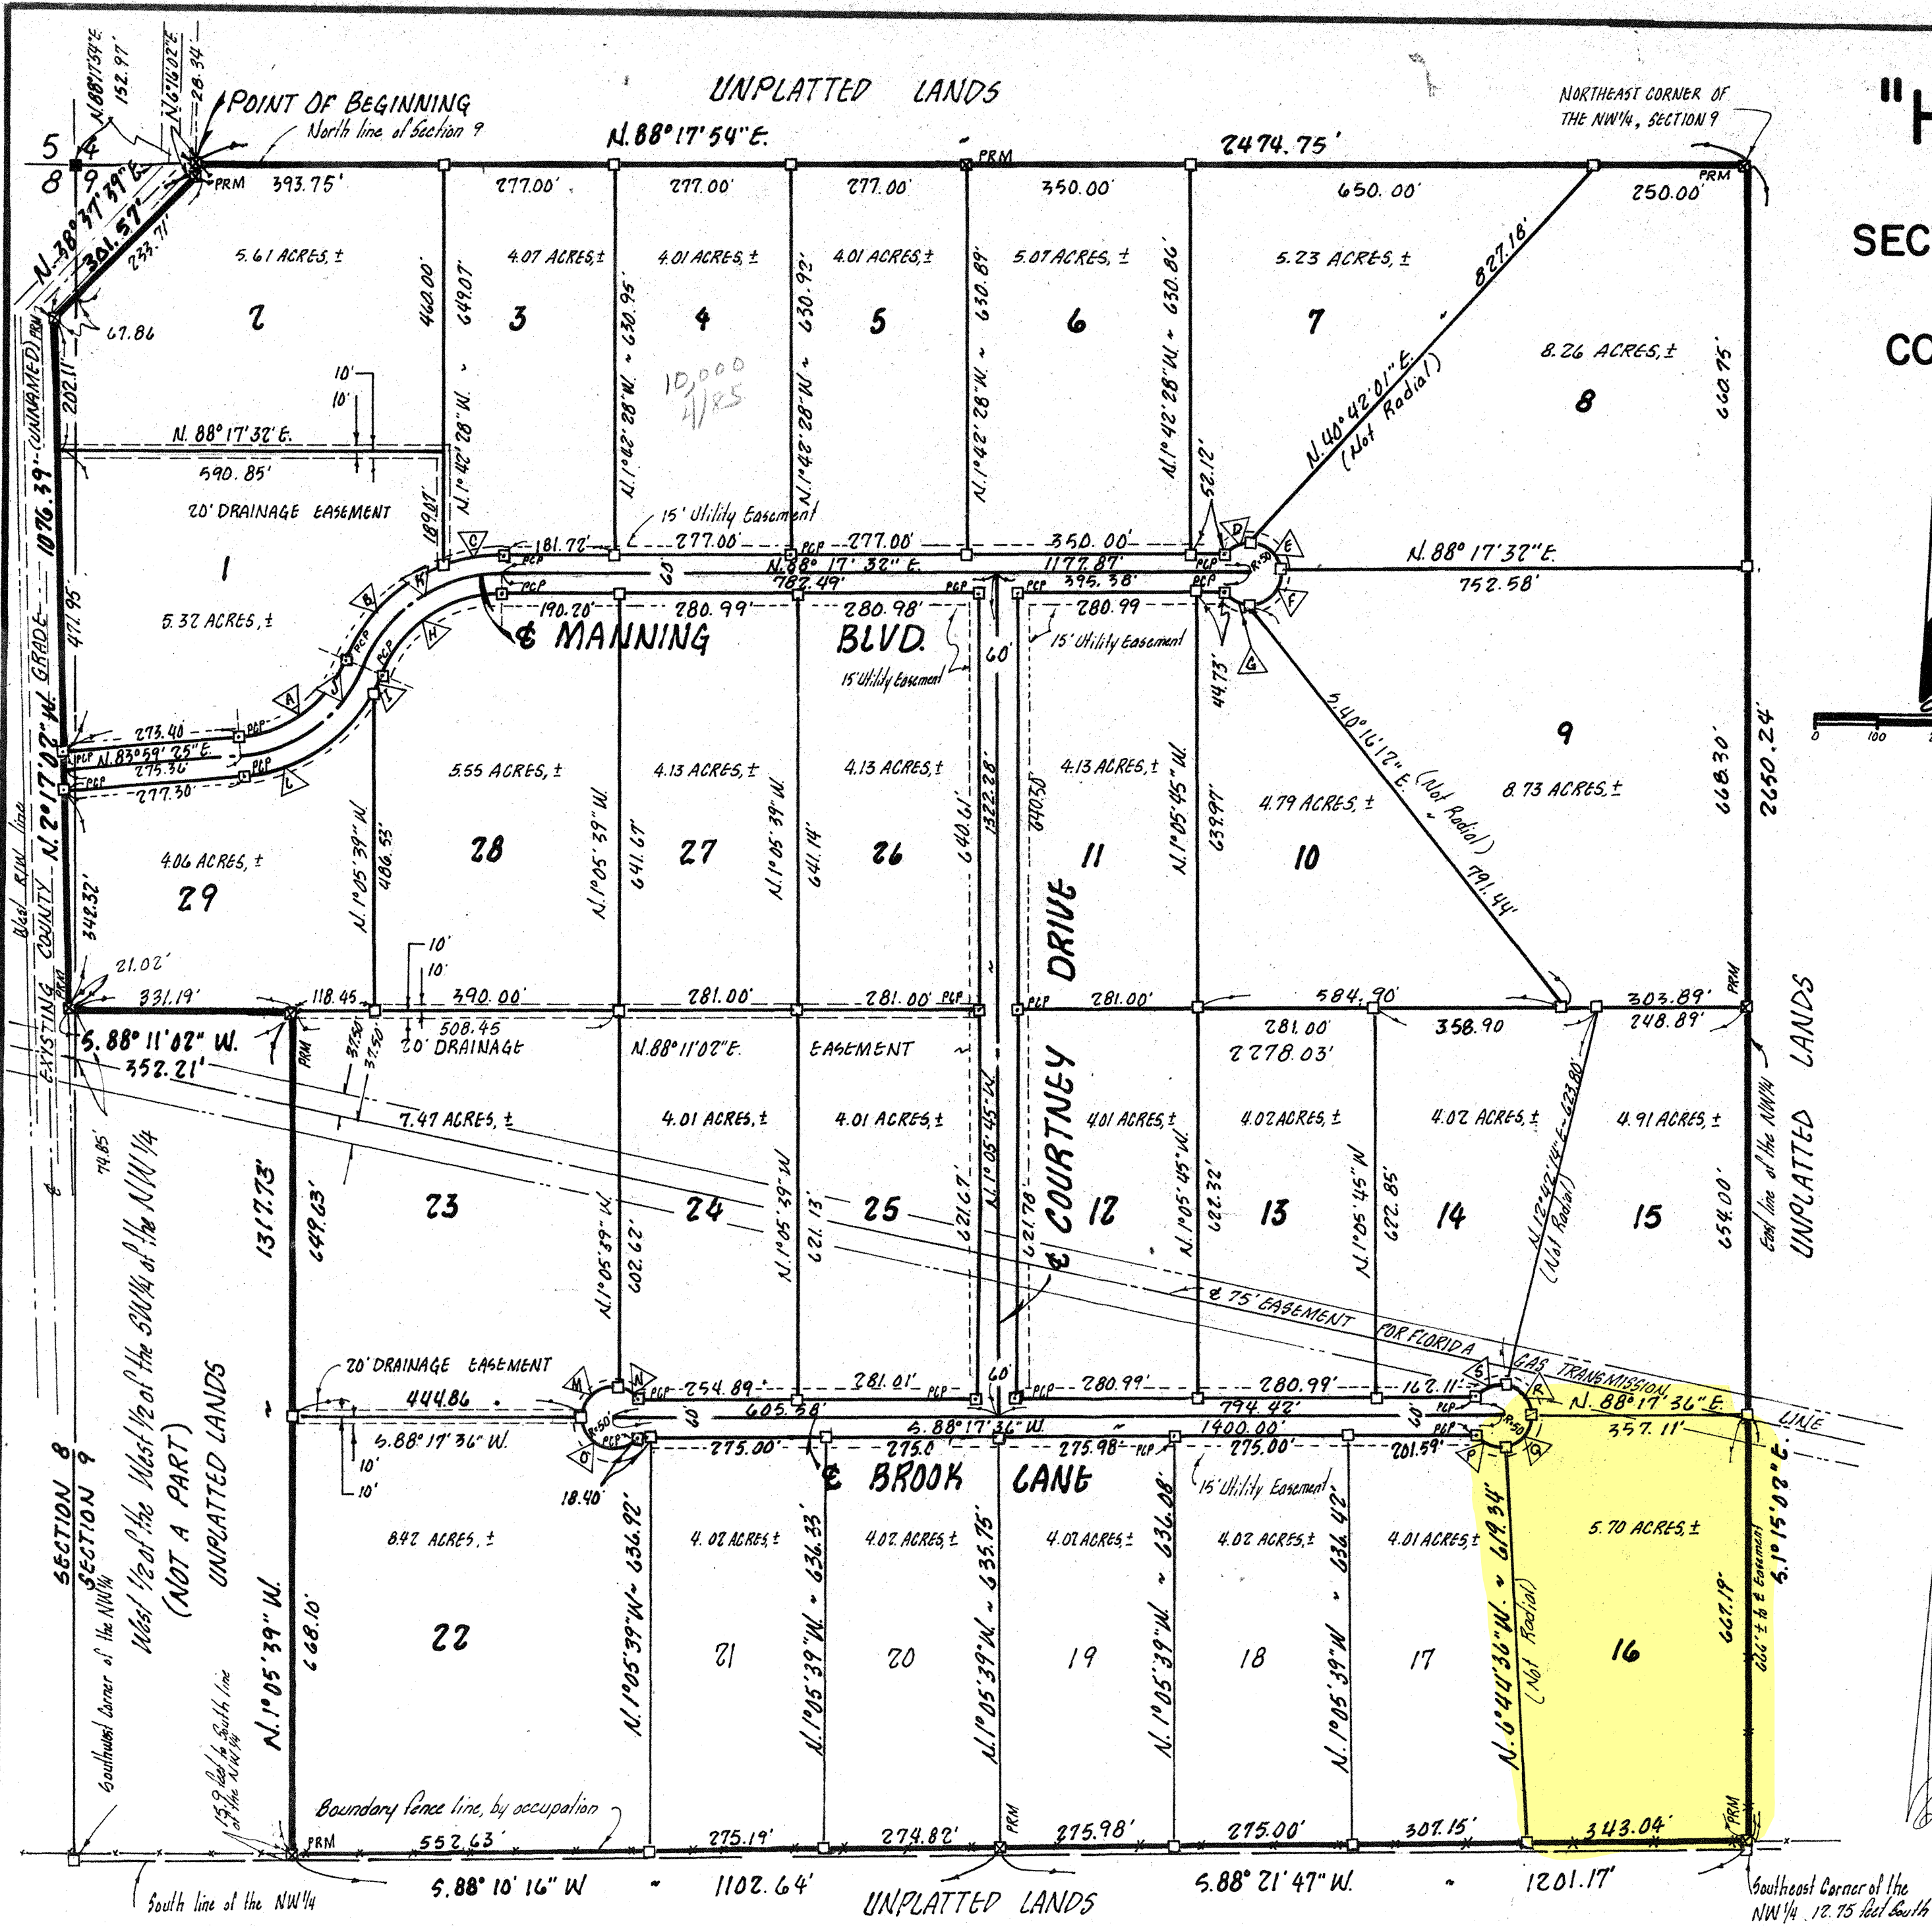


CURVE DATA

NO.	RADIUS	Δ	ARC	TAN.
A	200.00'	62°47'55"	219.21'	122.08'
B	260.00'	45°34'10"	206.94'	109.30'
C	260.00'	21°29'50"	97.55'	49.36'
D	50.00'	53°10'47"	46.41'	25.03'
E	50.00'	89°59'56"	78.54'	50.00'
F	50.00'	89°59'56"	78.54'	50.00'
G	50.00'	53°05'24"	46.35'	24.98'
H	200.00'	67°06'05"	234.23'	132.63'
I	260.00'	8°20'54"	37.88'	18.98'
J	230.00'	62°47'55"	252.09'	140.39'
K	230.00'	67°05'54"	269.35'	152.51'
L	260.00'	54°26'58"	247.08'	133.76'
M	50.00'	106°21'21"	92.81'	66.78'
N	50.00'	36°46'12"	32.09'	16.62'
O	50.00'	143°08'10"	124.91'	150.03'
P	50.00'	58°09'22"	50.75'	27.80'
Q	50.00'	84°58'14"	74.15'	45.79'
R	50.00'	80°35'11"	70.32'	42.39'
S	50.00'	60°00'00"	52.34'	28.87'

- LEGEND:
- 1. □ = concrete monument P.C.S. No. 1079, set for 1st corners
 - 2. ⊠ = permanent reference monument (PRM)
 - 3. ⊠ = permanent control point (PCP)
 - 4. ■ = concrete monument found

- SURVEYOR'S NOTES:
1. Preliminary Plan approved 3/4/84
 2. Construction Plan approved 5/22/84
 3. Closure is 1:351,338
 4. Bearings based on DOT data
 5. No "Zone A" as per 100 year Flood Hazard Map of Columbia County, Florida, Dated 1/20/78.
 6. Gas Transmission Easement plotted from deed of record and plat by others.

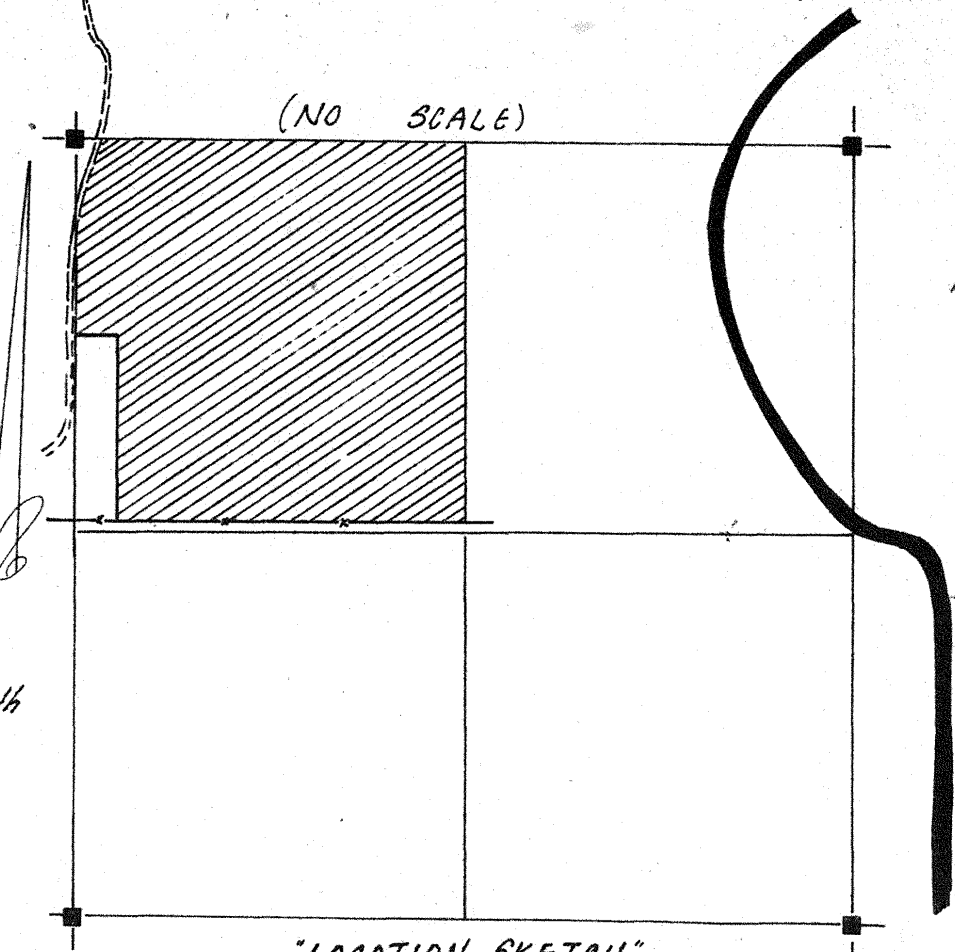

BRITT SURVEYING
205 EAST BAY AVE.
LAKE CITY, FLORIDA 32055
904-752-7163

Revised: 12-14-84

